


NOTE:  
1.Do not scale from these drawings, use dimensions only.  
2.Contractors are to check all dimensions prior to commencement on site and notify the architect of any errors, omissions, or discrepancies.  
3. Unless otherwise agreed in writing, all rights to use this document are subject to payment in full of all charges. This document may only be used for the express purpose, project and client for which it has been granted and delivered, as notified in writing by Hut and Castle Architects Ltd. This document may not be otherwise used or copied.

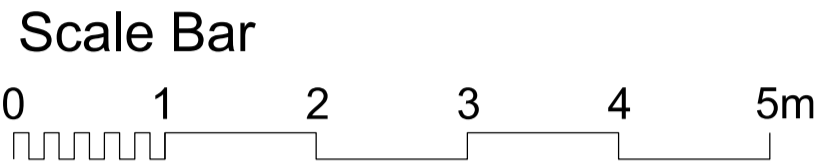


DRAWING KEY:


- EXISTING WALLS
- NEW WALLS
- EXISTING WALL TO BE REMOVED (SUBJECT TO S.E.)



01 REAR ELEVATION  
EXISTING

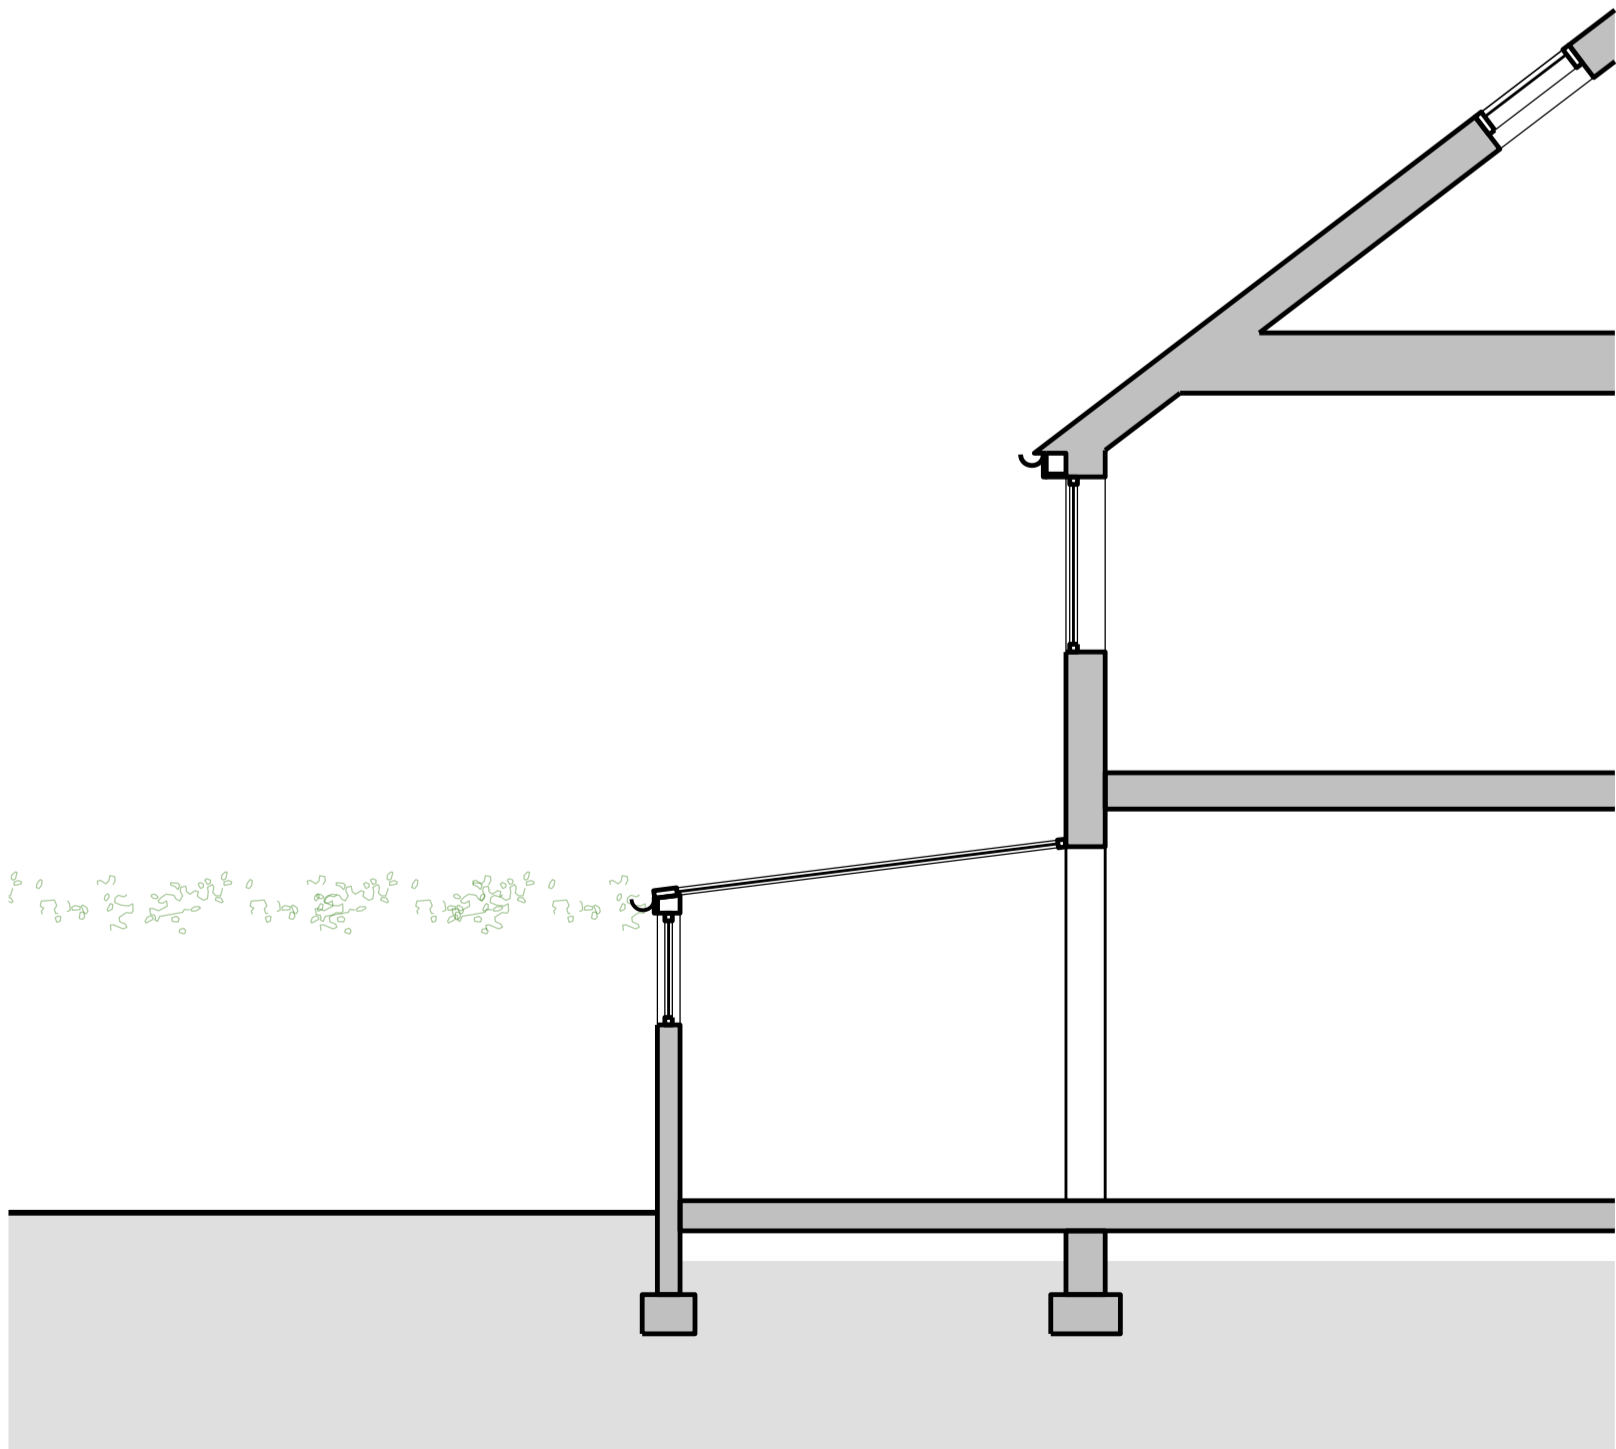

02 SECTION AA  
EXISTING

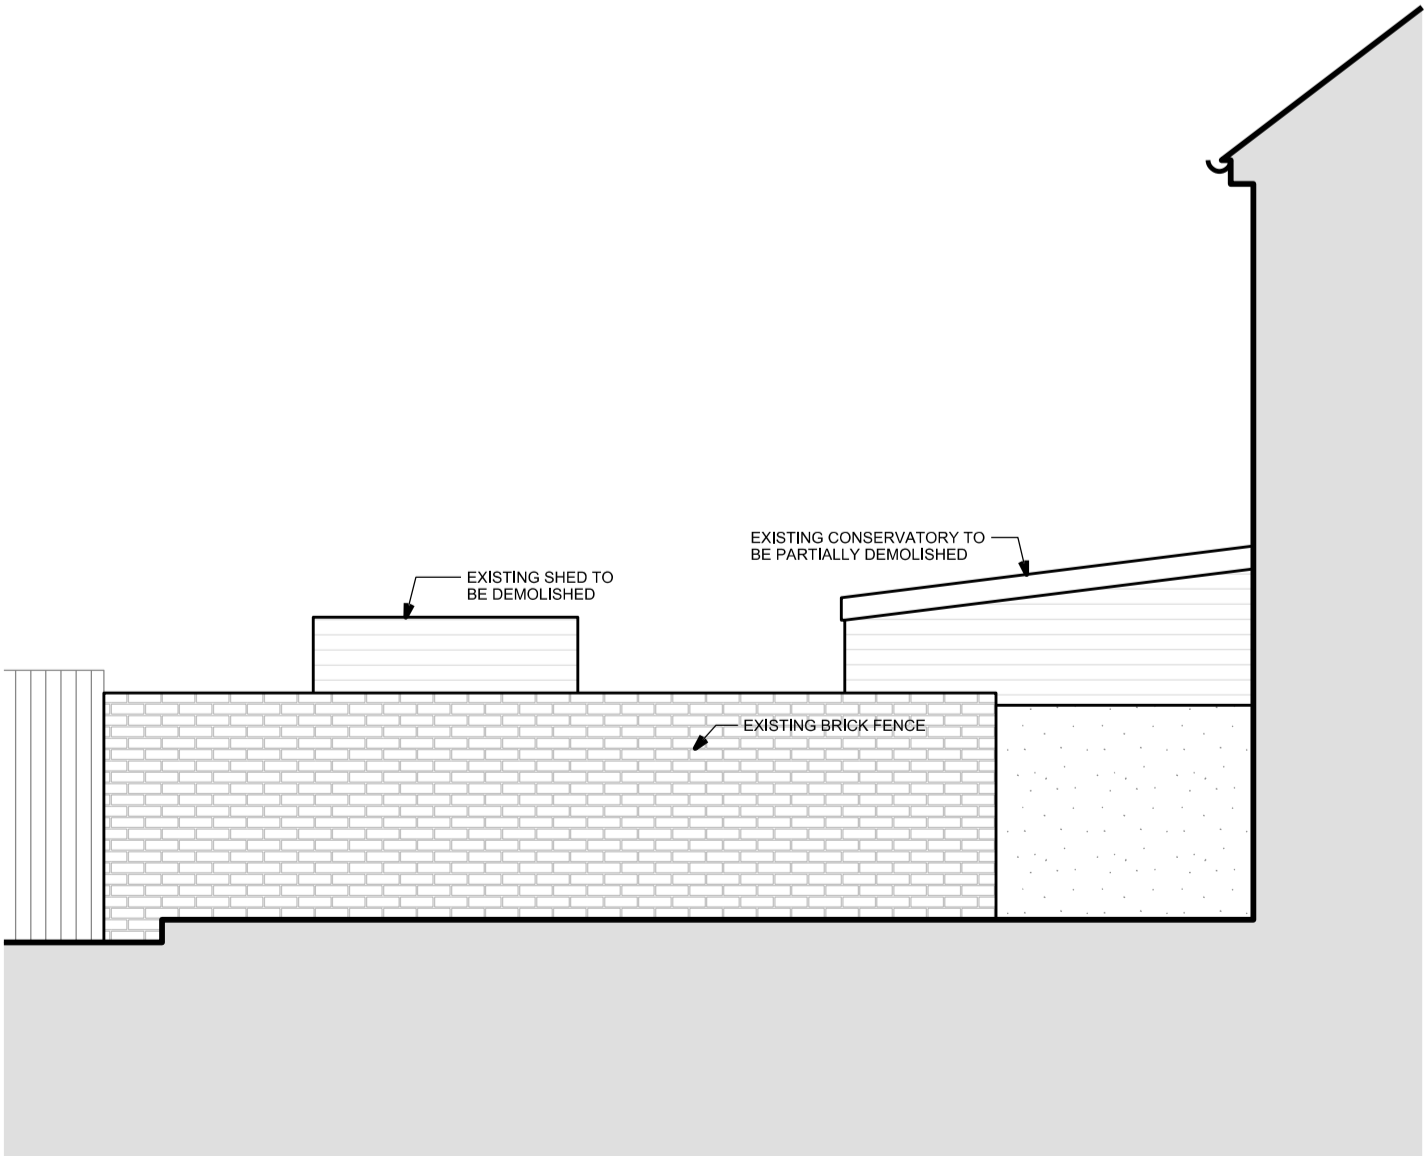

03 SIDE ELEVATION (view from No.8)  
EXISTING

Rev	Description	Date	Checked
Status			
FOR PLANNING			
Client			
Eamonn Colleran			
Address			
6 CHURCHILL AVENUE UB10 0EB UXBRIDGE			
Project			
Ground Floor Rear Single Storey Extension			
Drawing			
EXISTING SECTION AND ELEVATIONS			
Scale	Drawn	Date	Checked
1:50 @ A1	DC	24.06.2024	DC
1:100 @ A3			
Project no.	Drg	Revision	
2402	A-11	00	
Architect			
Hut and Castle Architects Ltd T 07891574543 hutandcastle@gmail.com			
