



Note: This Drawing is for planning purpose and should not be used for construction.
All dimensions should be confirmed on site and any deviation should be reported back to designer.




Existing Front Elevation

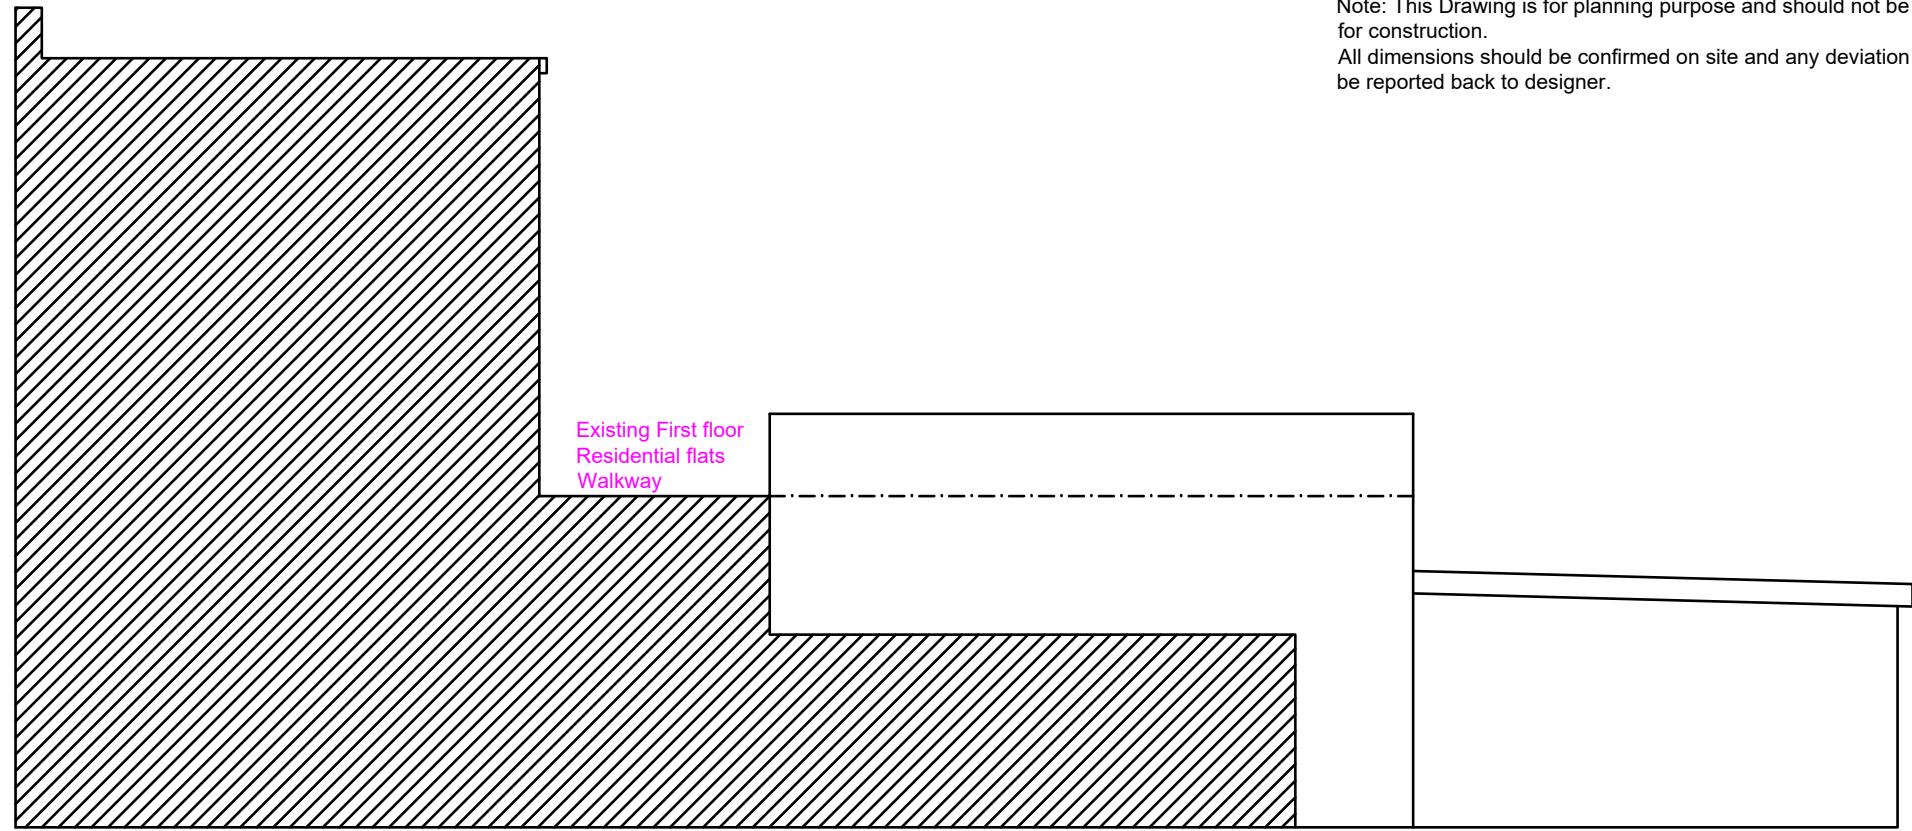

Existing Side Elevation (RHS)

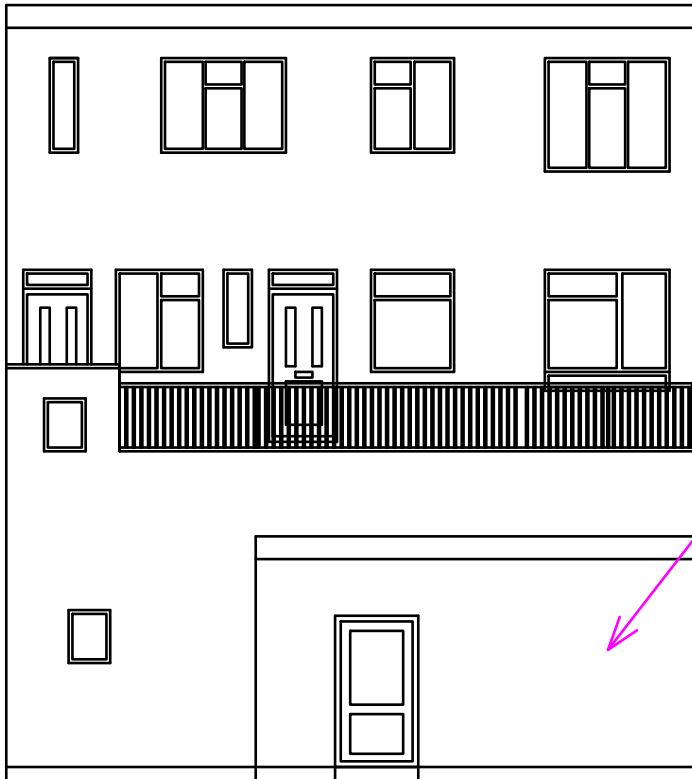

Existing Rear Elevation

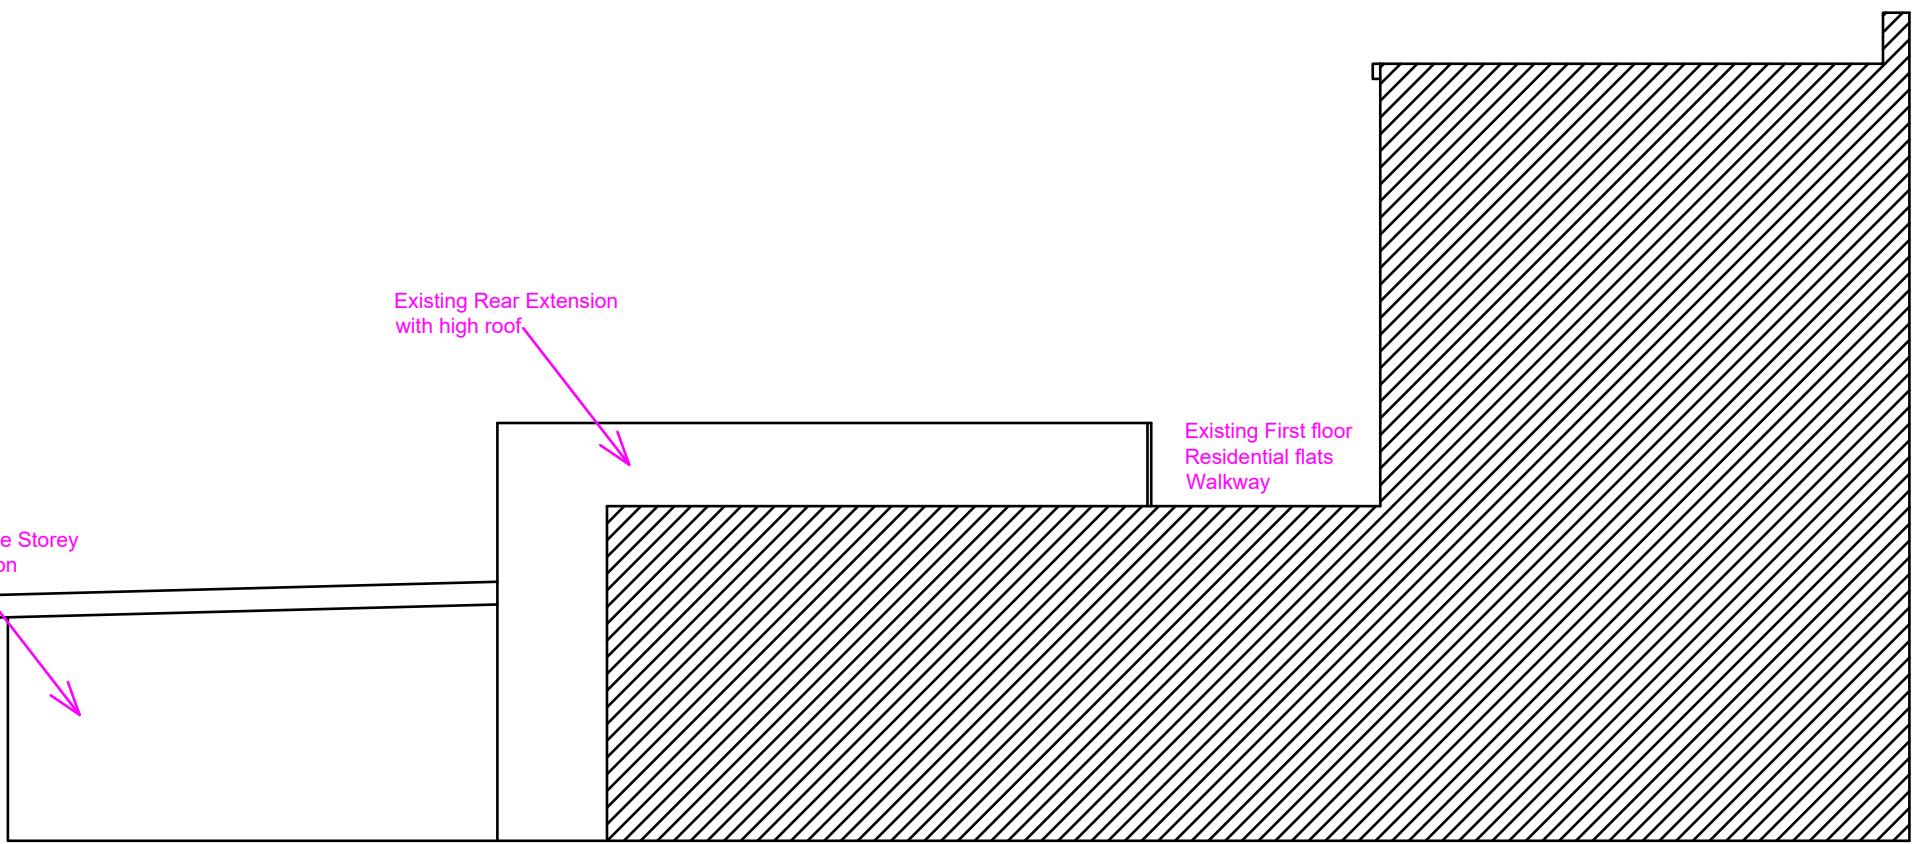

Existing Side Elevation (LHS)

Proposed Development: Change of use A1 to A3	Site Address: 111 Ruislip High Street Ruislip HA4 8JN	Revisions: <table border="1"> <tr> <th>Rev</th> <th>Date</th> <th>Description</th> </tr> <tr> <td>A</td> <td>24/08/2020</td> <td></td> </tr> <tr> <td></td> <td></td> <td></td> </tr> <tr> <td></td> <td></td> <td></td> </tr> <tr> <td></td> <td></td> <td></td> </tr> </table>	Rev	Date	Description	A	24/08/2020											Drawing Description: Existing Elevations	Scale: 1:100 Paper Size: A3 Sheet No: 2 of 4	ART CONSULTANTS (UK) LTD 113 LONG LANE STANWELL TW19 7AL M:07960071377 E: ARTCONSULTANTSUK@GMAIL.COM
Rev	Date	Description																		
A	24/08/2020																			