




The Contractor is to check all dimensions on site and report any discrepancies to the Contract Administrator. This drawing is to be read in conjunction with all other standard documentation.

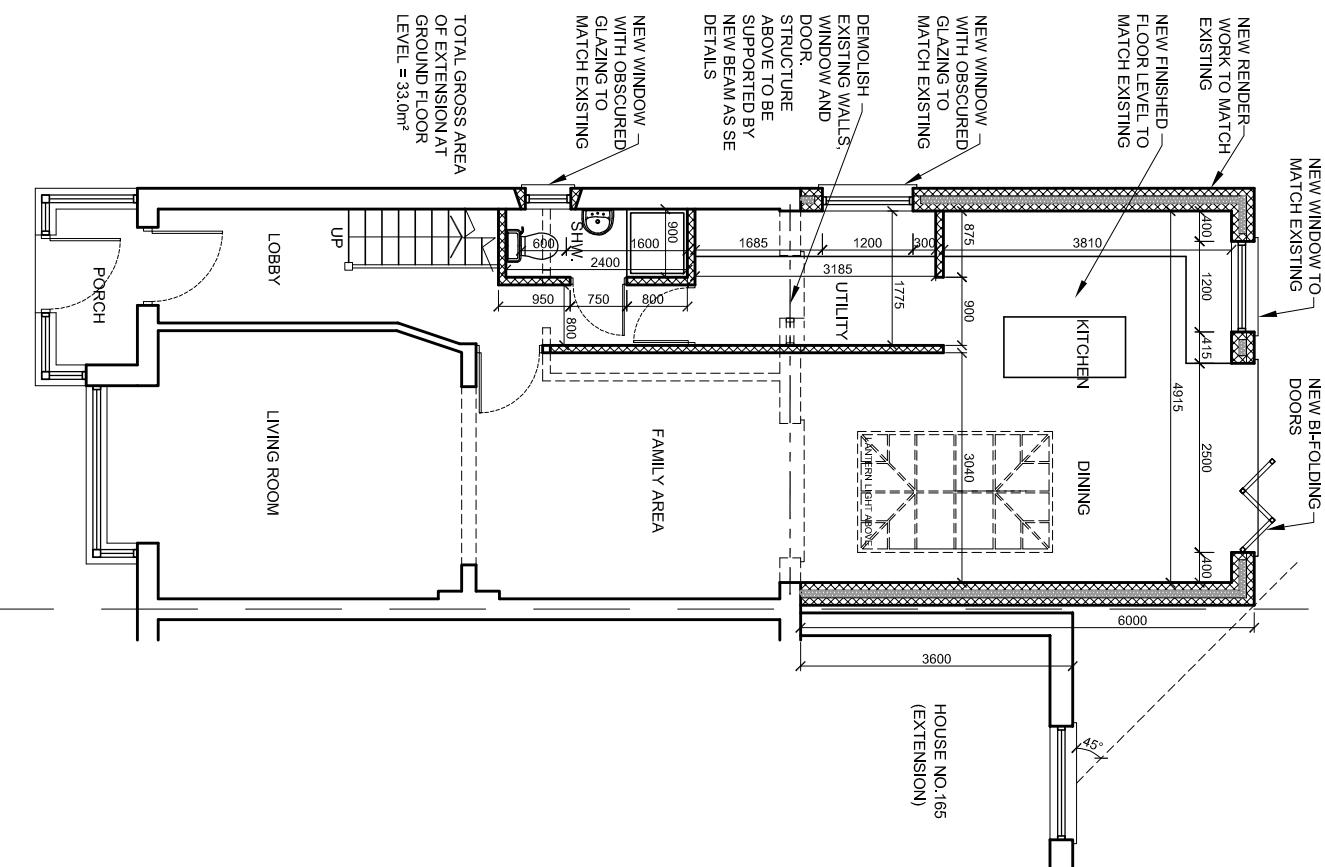



PREVIOUSLY APPROVED GROUND FLOOR PLAN

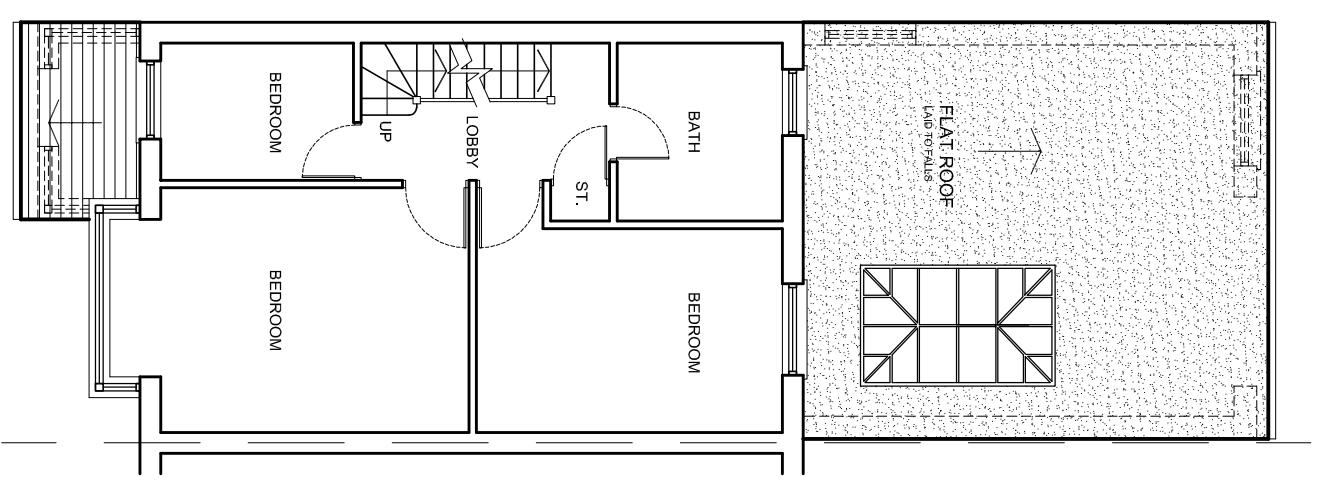

PREVIOUSLY APPROVED FIRST FLOOR PLAN

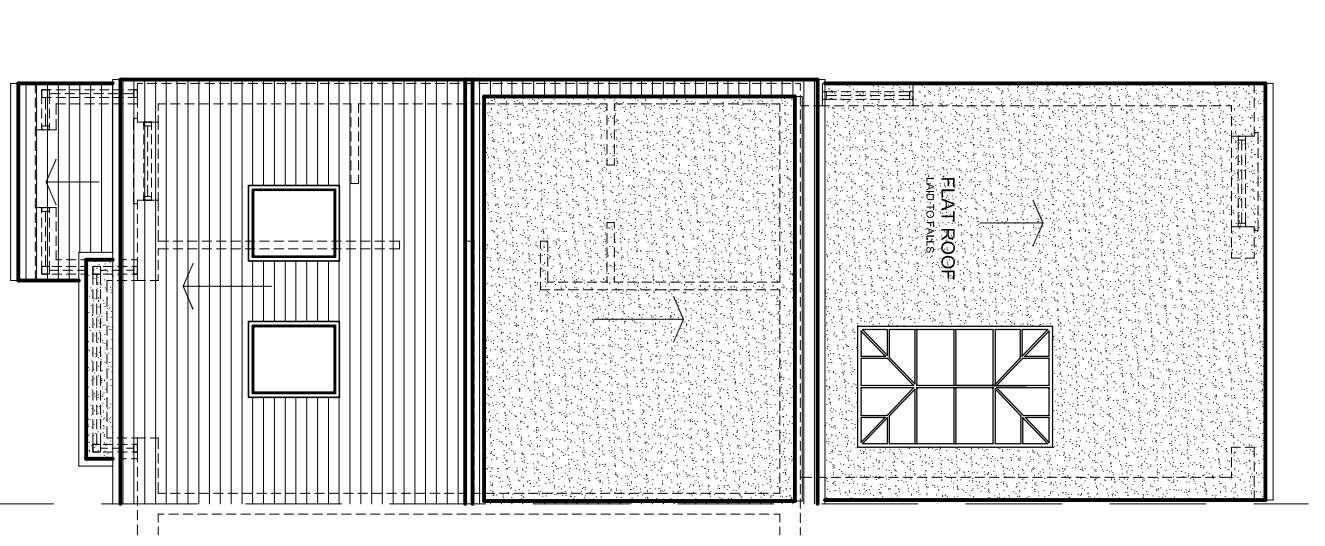

PREVIOUSLY APPROVED ROOF PLAN

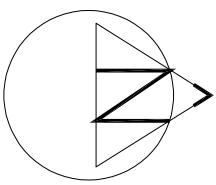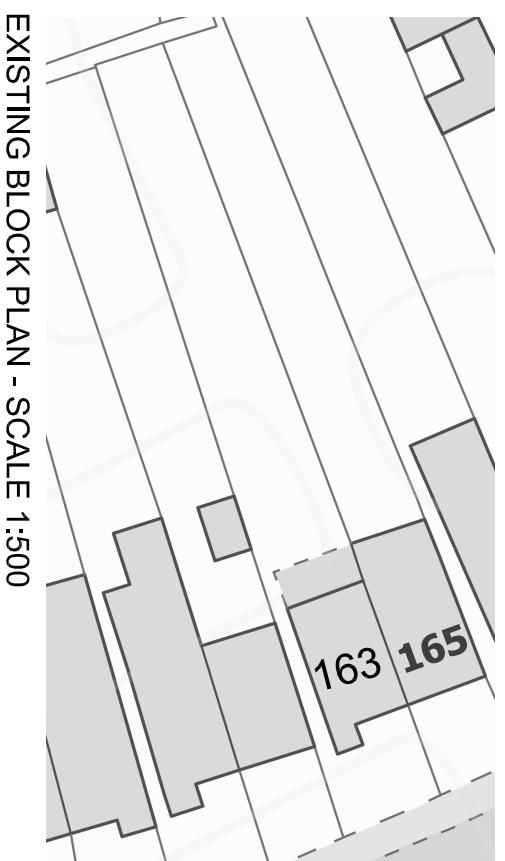

rev. description date chkd.  
  
 93 Colmanende Crescent,  
 Orpington, Kent BR5 2RA  
 020 3004 9238  
 07931 931 035  
 s.nagpal@dapconsultants.co.uk  
 www.dapconsultants.co.uk

project :  
 163 Botwell Lane  
 Hayes

drawing title :

Previously Approved Floor Plans

drawn: MV	chkd: SS	date: 23.10.2023
status: Planning		scale: 1:100@A3
proj no : 2488	dig no: 02	rev no: