
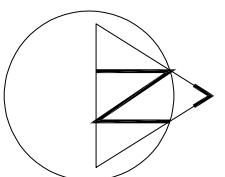
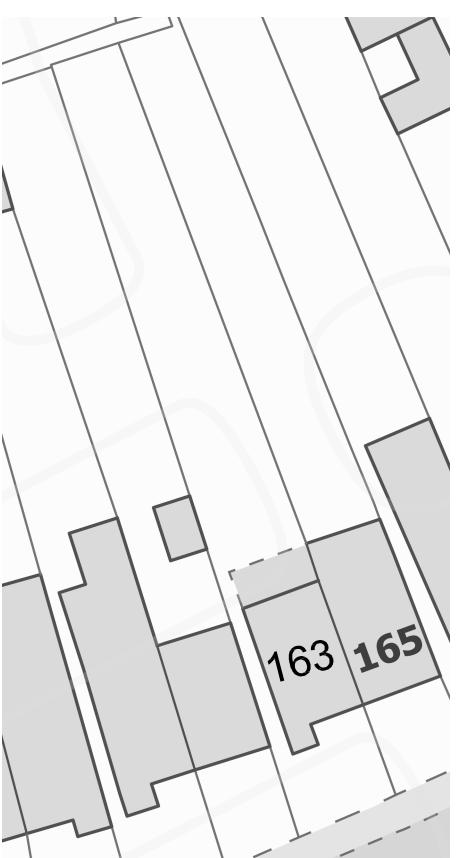


The Contractor is to check all dimensions on site and report any discrepancies to the Contract Administrator. This drawing is to be read in conjunction with all other standard documentation.

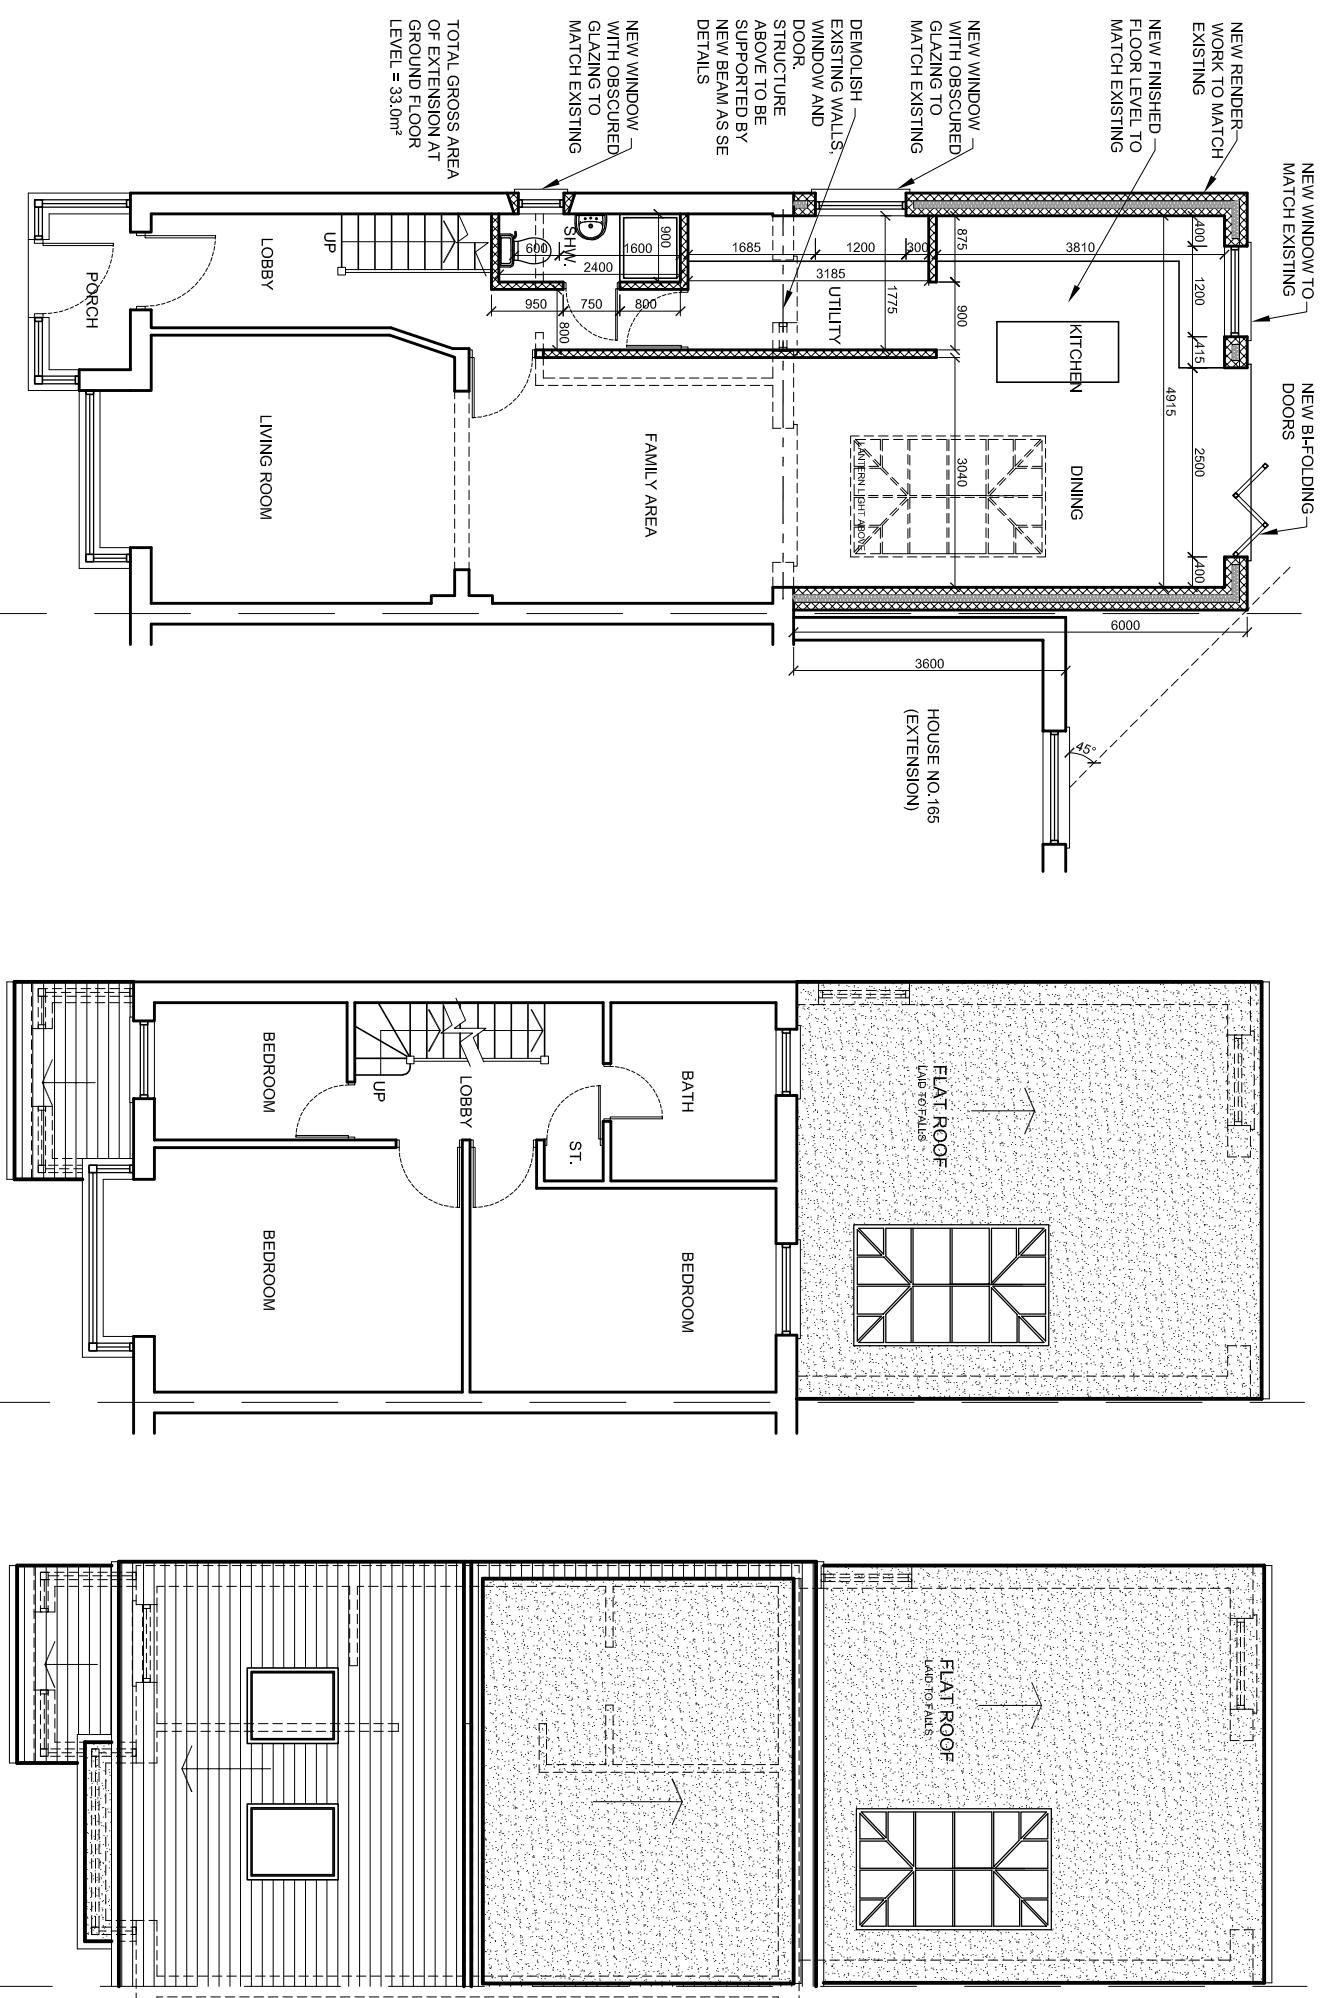

rev. description date chkd.
DAP Design And Plan Consultants
 93 Colmanende Crescent,
 Orpington, Kent BR5 2RA
 020 3004 9238
 07931 931 035
 s.nagpal@dapconsultants.co.uk
 www.dapconsultants.co.uk

project : 163 Botwell Lane
 Hayes

drawing title :

Proposed Floor Plans

EXISTING BLOCK PLAN - SCALE 1:500

drawn: MV	chkd: SS	date: 23.10.2023
status: Prior Approval		scale: 1:100@A3
proj no : 2488	dig no: 02	rev no: