


NO. 155  
3 Bed 5 Person  
Total GIA = 143m<sup>2</sup> (over two stories)  
Ground Floor Area Total = 66m<sup>2</sup>  
Front Garden Area Total = 36m<sup>2</sup>  
Rear Garden Area Total = 61m<sup>2</sup>  
Parking Spaces x2

NO. 157  
3 Bed 5 person  
Total GIA = 126m<sup>2</sup> (over two stories)  
Ground Floor Area GIA = 55m<sup>2</sup>  
Front Garden Area Total = 39m<sup>2</sup>  
Rear Garden Area Total = 60m<sup>2</sup>  
Parking Spaces x2

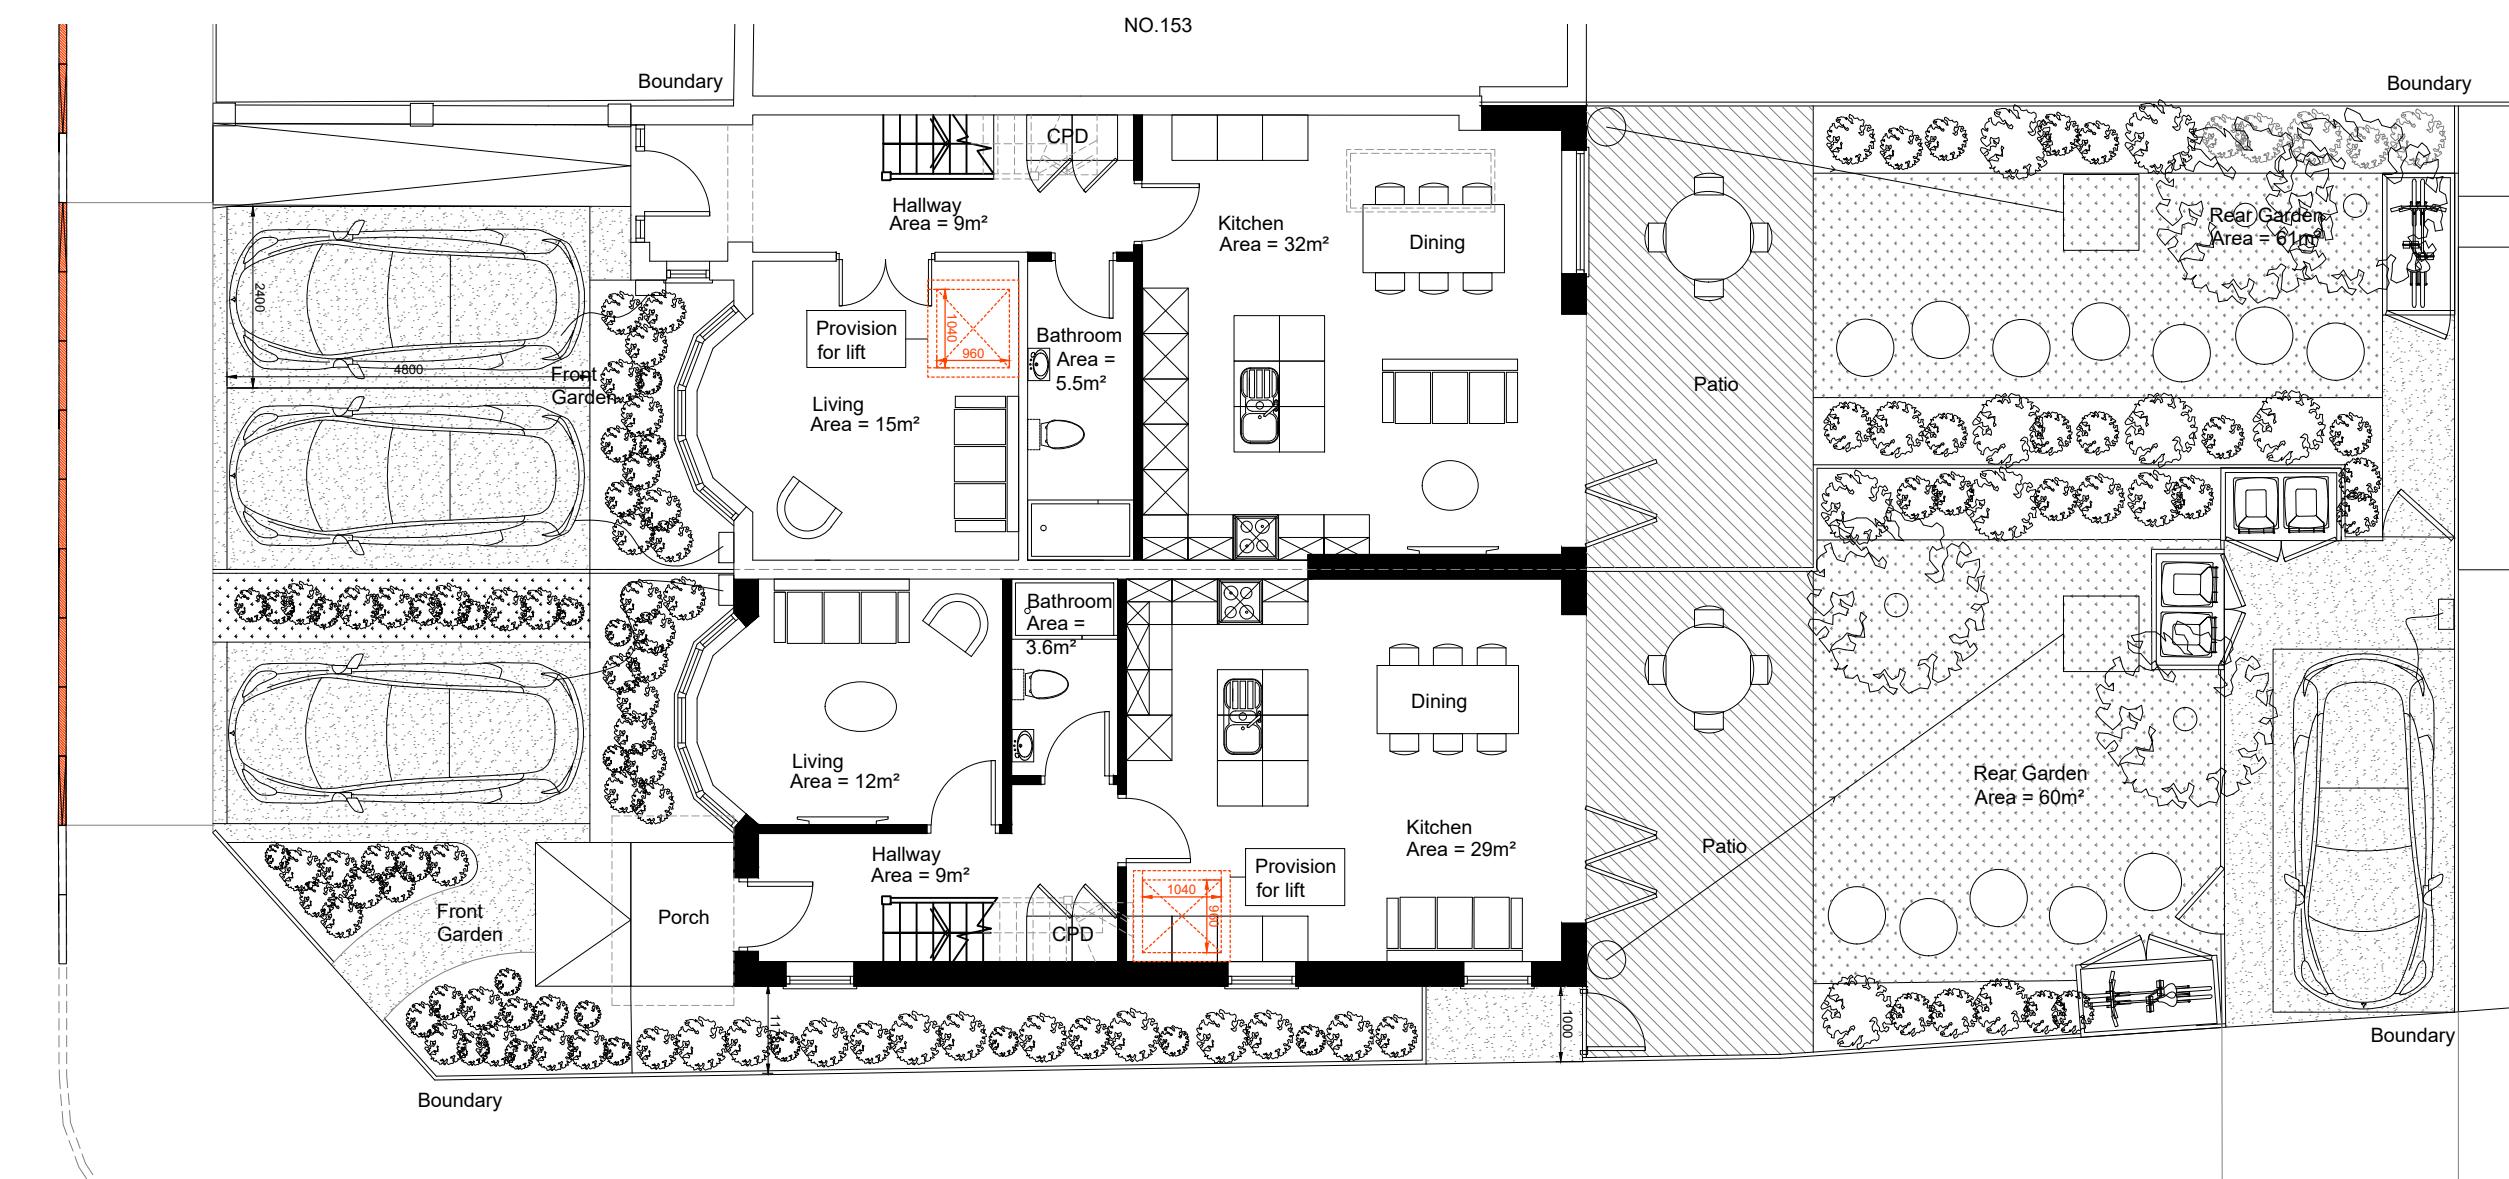

1 GROUND FLOOR PLAN - PROPOSED  
Scale: 1:100

ES ARCHITECTURE ©  
TEL 07545278526

PLANNING  
22.07.2025

NEW BUILD HOUSE & REAR EXTENSION TO  
155 GRANVILLE ROAD, UXBRIDGE  
UB10 9AG

## PROPOSED PLANS

cale: 1:100 @ A3 JUL 2025 Dwg. 25/027\_