



1:100 SITE PLAN

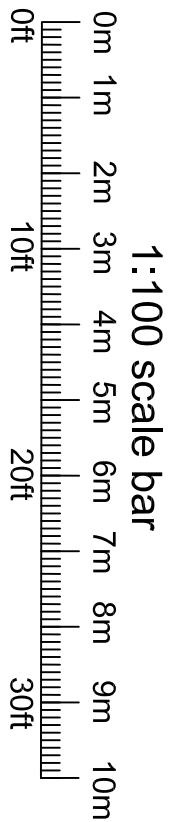

DESCRIPTION:  
SUD  
CONDITION 6

CLIENT: MR PUREWAL  
SITE ADDRESS:  
34 VINE LANE  
HILLINGDON  
UB10 0BA  
SCALE: 1:100 @A1  
DRAWING NUMBER: CD/ASB/6  
DATE: AUG 2022  
REVISIONS:

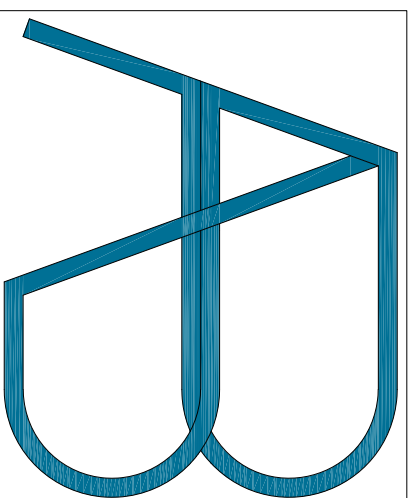

e-mail: [structuraldesigns@gmail.com](mailto:structuraldesigns@gmail.com)  
Tel: 0770 2167000

DISCLAIMER:  
THESE DRAWING SHOULD BE APPROVED  
BY LOCAL AUTHORITY OR APPROVED  
INSPECTOR BEFORE WORK CAN START.

DO NOT SCALE FROM DRAWING  
MEASUREMENTS TO BE TAKEN ON SITE.

PARTY WALL(ECT) ACT 1997 TO BE  
AGREED WITH ADJOINING NEIGHBORS BY  
CLIENT BEFORE COMMENCING WORKS.

ALL WORKS INCLUDING FOUNDATIONS,  
WASTE LINES, ETC. ARE TO BE WITH IN  
BOUNDARY LINES OF SITE.