


1 Proposed Ground Floor Plan


Scale 1/100

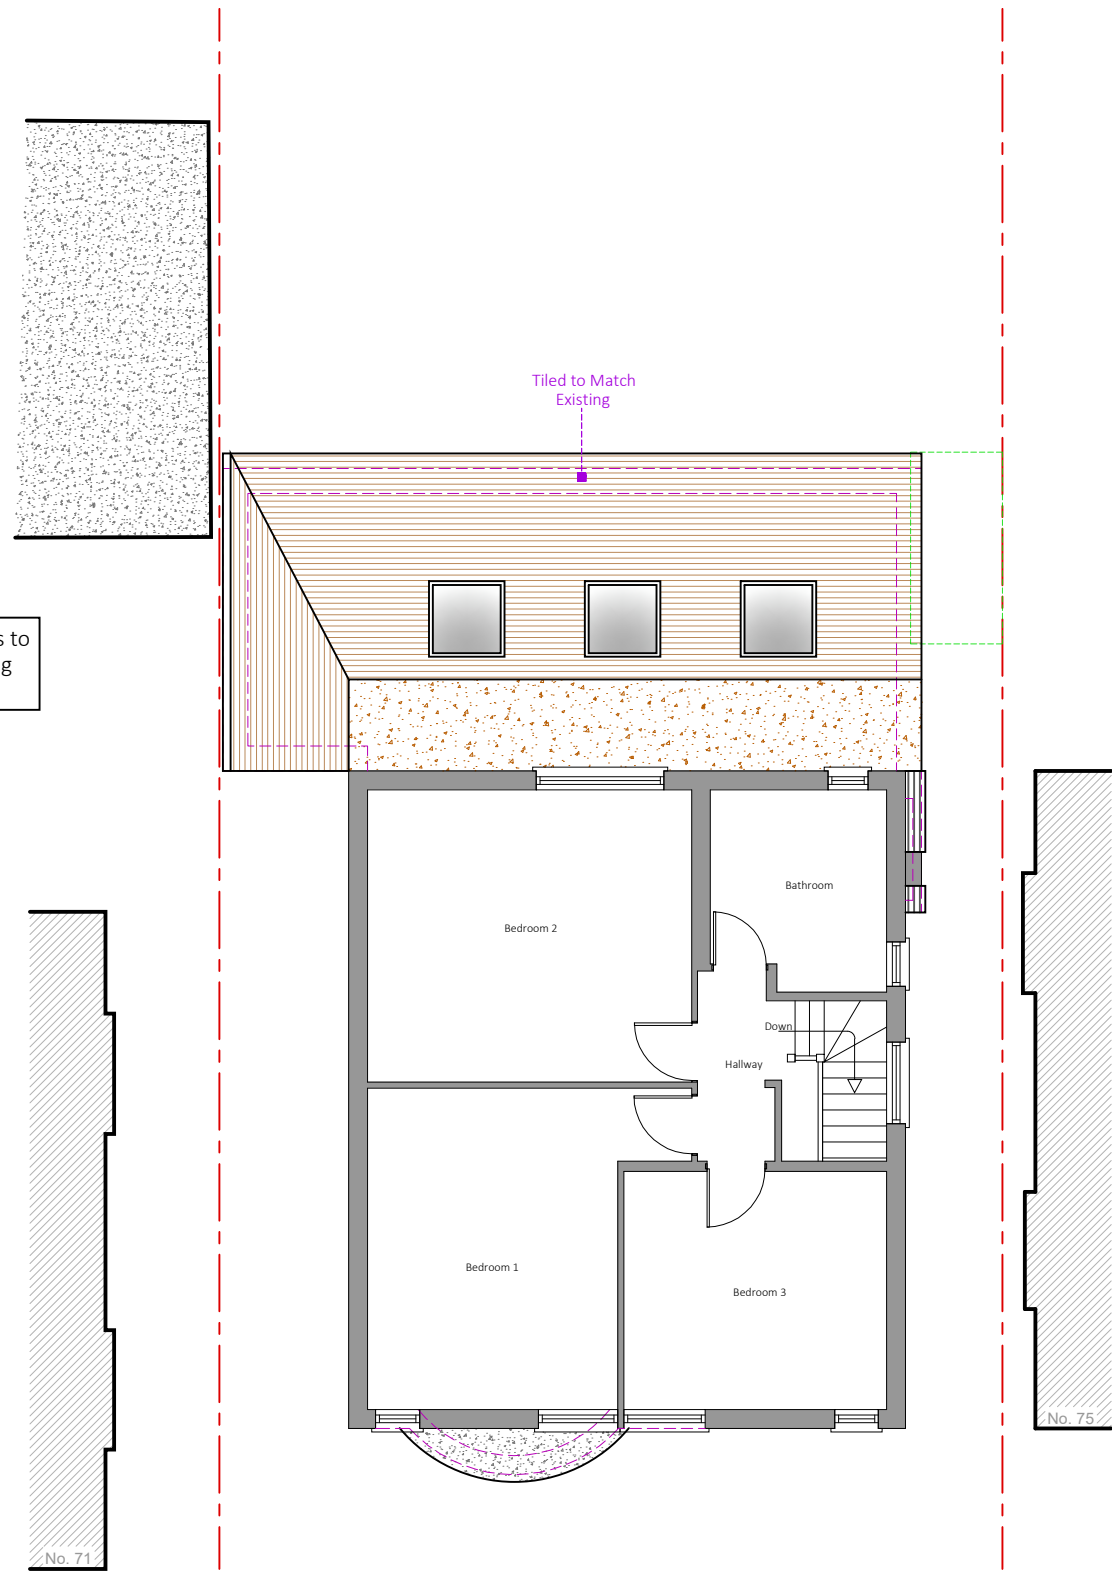

2 Proposed First Floor Plan

Scale 1/100

Planning Issue

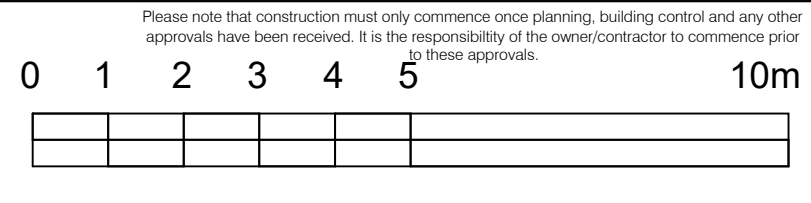

Legend	
Walls Removed	
New Walls	
Existing Walls to Remain	
Boundary Wall	
Sound Separating Walls	
Proposed Extensions	

**IMPORTANT GENERAL NOTE**  
The specification is to be read in conjunction with the plans/section details, and other associated Structural details as may be provided.  
All work is to be carried out to the Local Authority Planning and Building Regulations Approval, and the Codes of Practice and British Standards as necessary.  
All dimensions, levels, sizes, positions and locations of particulars as indicated on drawings are to be verified by the appointed Contractor on site prior to engaging in works. Any discrepancies must be reported to the Architect/Surveyor/Engineer or responsible person/s immediately.  
The Contractor is responsible for ensuring compliance with the CDM Regulations, and appropriate Health & Safety on site precautions.  
The Client/Building Owner must obtain any necessary PARTY WALL AGREEMENTS, prior to engaging in the works on site.

Revision	Date	Description

A3	Paper Size
	Scale
	1:100
	Revision
	1st
	Apr-23
	Drawn By
	RA
	Checked By
	AP

Construct 360 Ltd, Trading as:  
**DontMoveExtend**.com<sup>®</sup>  
info@DontMoveExtend.com  
Tel: 0208 206 0011  
Planning Permission Specialists

73 Harlyn Drive  
Pinner  
HA5 2DD

Proposed Plans  
Drawing Number  
**HD73-01-1003**

DontMoveExtend.com and the Red Box are Registered Trade Marks Of Construct 360 Ltd

COPYRIGHT © 2023