


LOCATION PLAN

Written dimensions to be taken in preference to scaled dimensions. The Contractor is responsible for checking all dimensions before work starts.

All work is to be carried out to the requirements, and to the satisfaction of the Local Authority.
These drawings are for planning purposes only.

Any discrepancies to be brought to the attention of 4D Planning Consultants immediately.

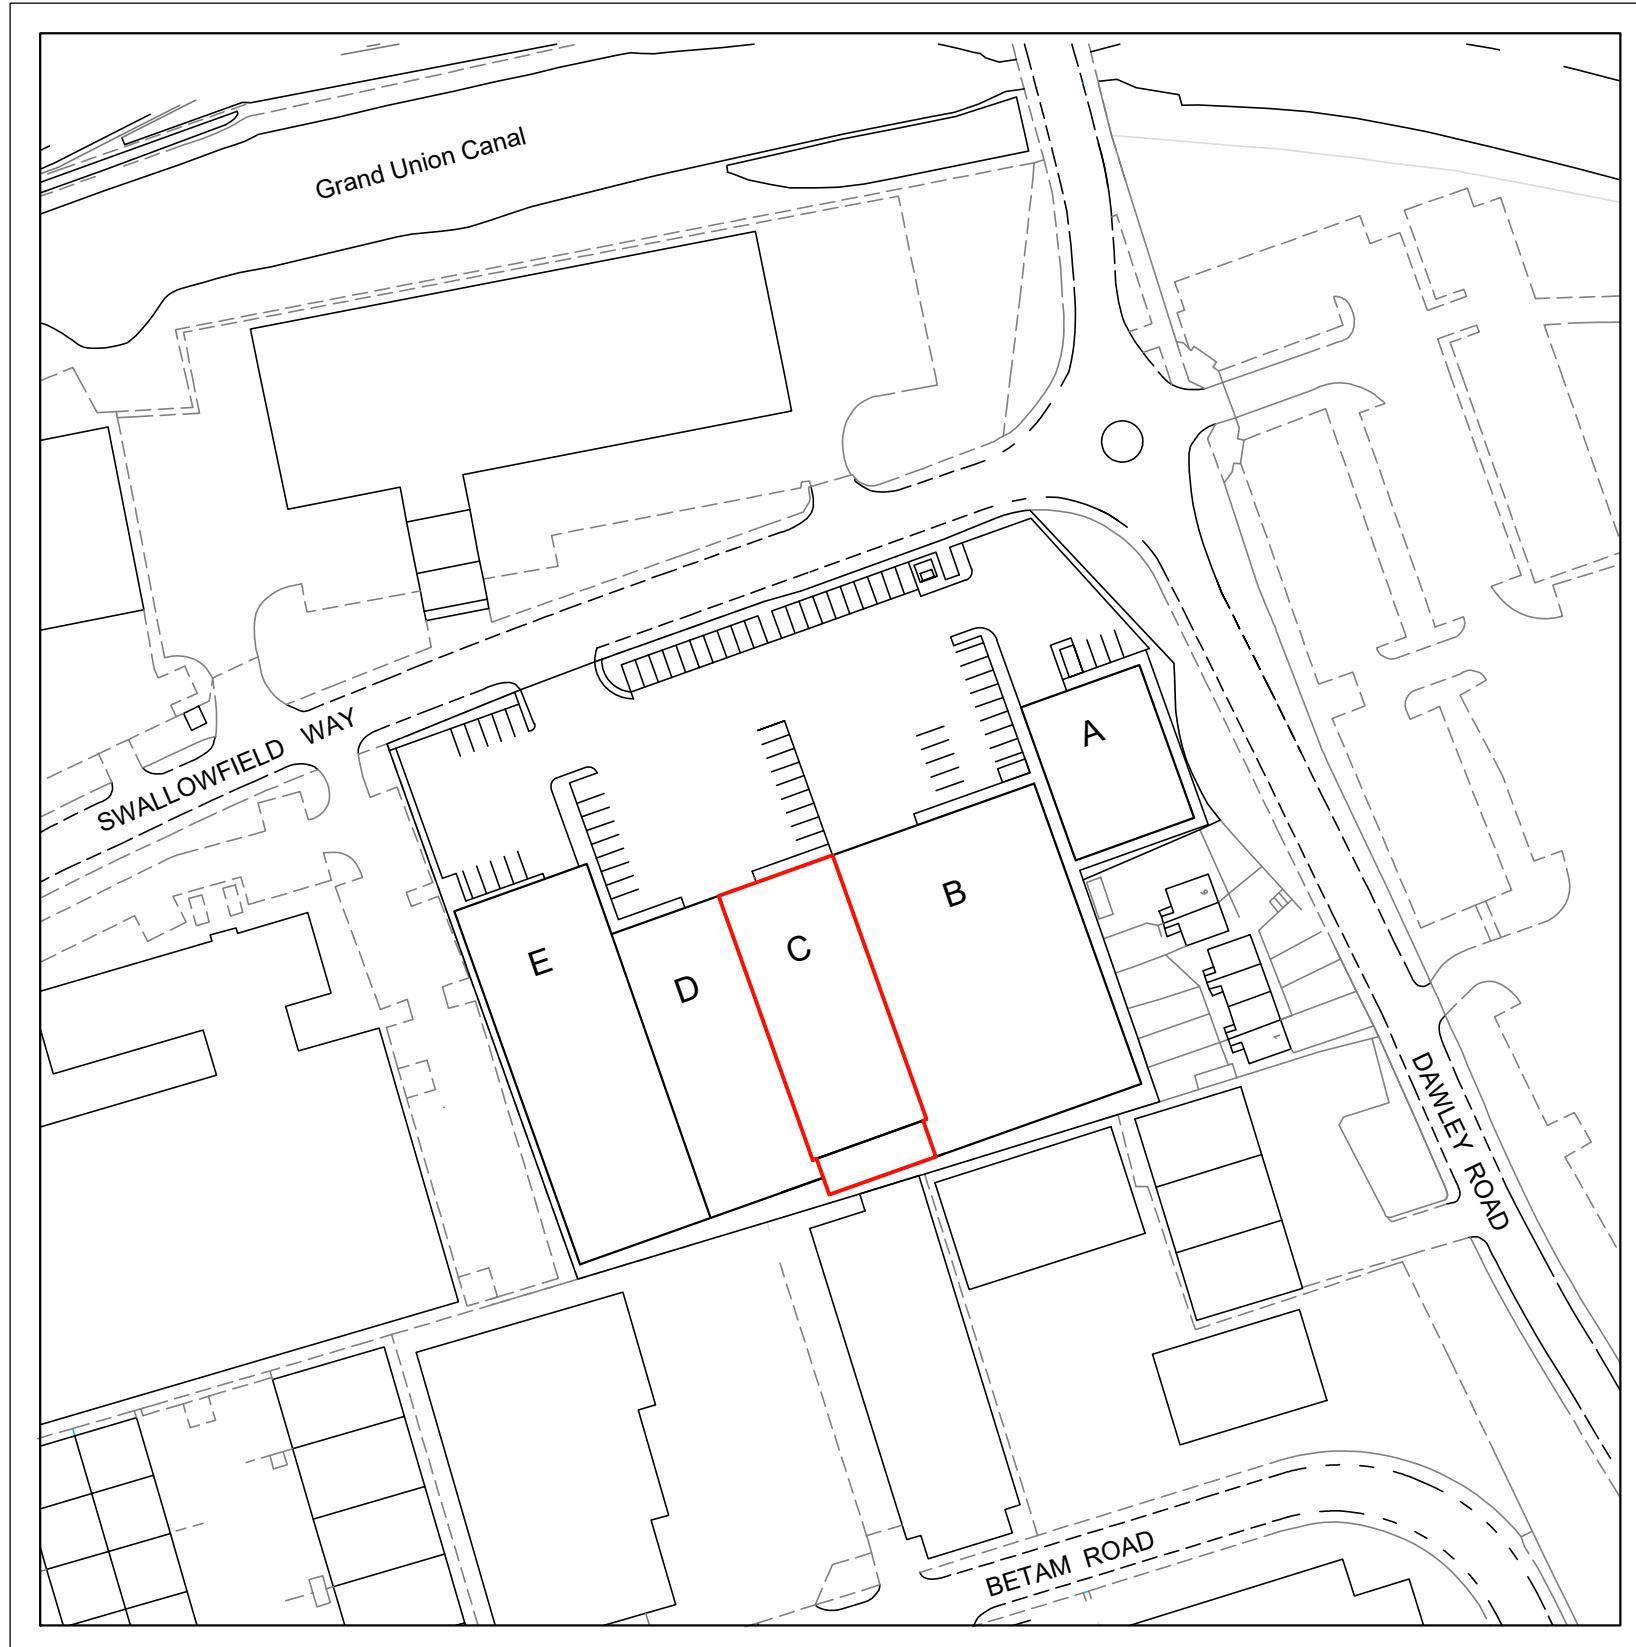


1:1250

25m 0 25m 50m 75m 100m 125m

Rev	Date	Description	by	chk

4D PLANNING™	
Architecture Town Planning	
T: 0203 1500 183 www.GetMePlanning.com	
www.GetMePlanning.com®	
Client	
4D PLANNING	
Project	
Unit C, Swallowfield Way, Hayes	
UB3 1DQ	
Title	
Location Plan	
Date:	Nov. 2025
Scale:	1:1250 @ A3
Rev:	
Drawing No. SW01	

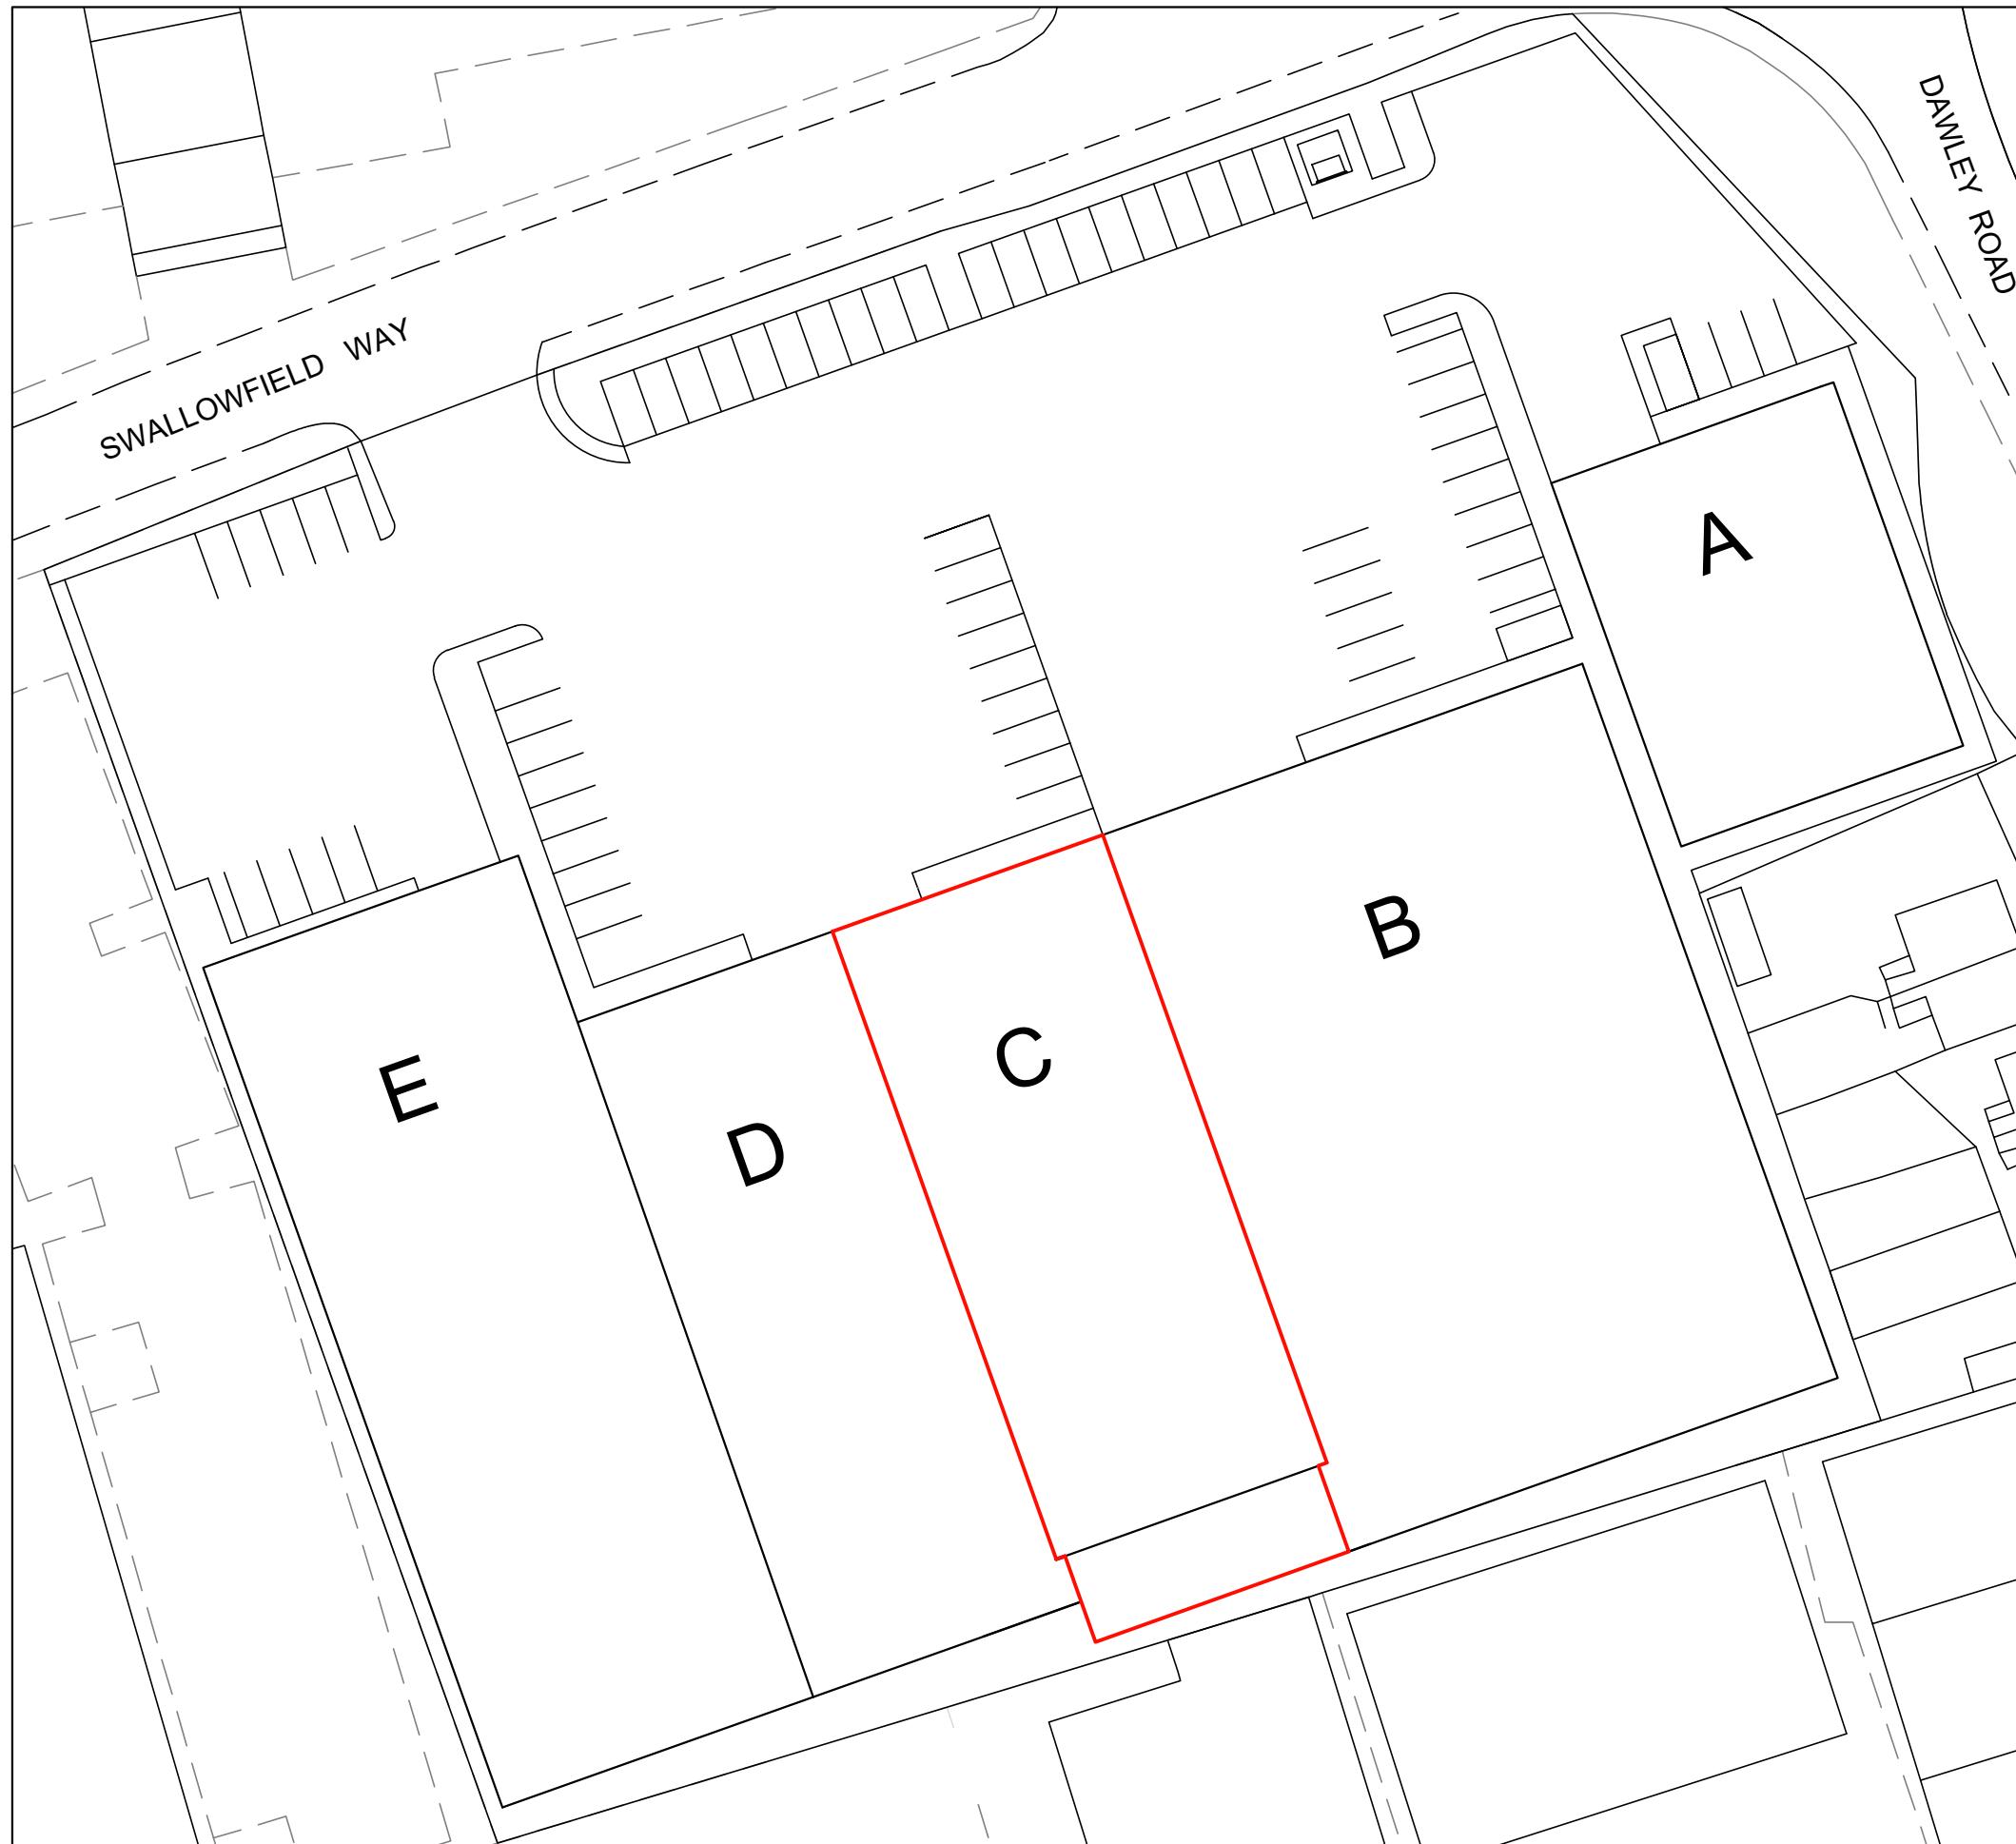

Written dimensions to be taken in preference to scaled dimensions. The Contractor is responsible for checking all dimensions before work starts.

All work is to be carried out to the requirements, and to the satisfaction of the Local Authority.
These drawings are for planning purposes only.

Any discrepancies to be brought to the attention of 4D Planning Consultants immediately.

Rev	Date	Description	by	chk

4D PLANNING™

Architecture | Town Planning

T: 0203 1500 183 www.GetMePlanning.com

www.GetMePlanning.com®

Client

4D PLANNING

Project
Unit C, Swallowfield Way, Hayes
UB3 1DQ


Title
Existing Block Plan

Date: Nov. 2025

Scale: 1:500 @ A3

Rev:

Drawing No. SW02

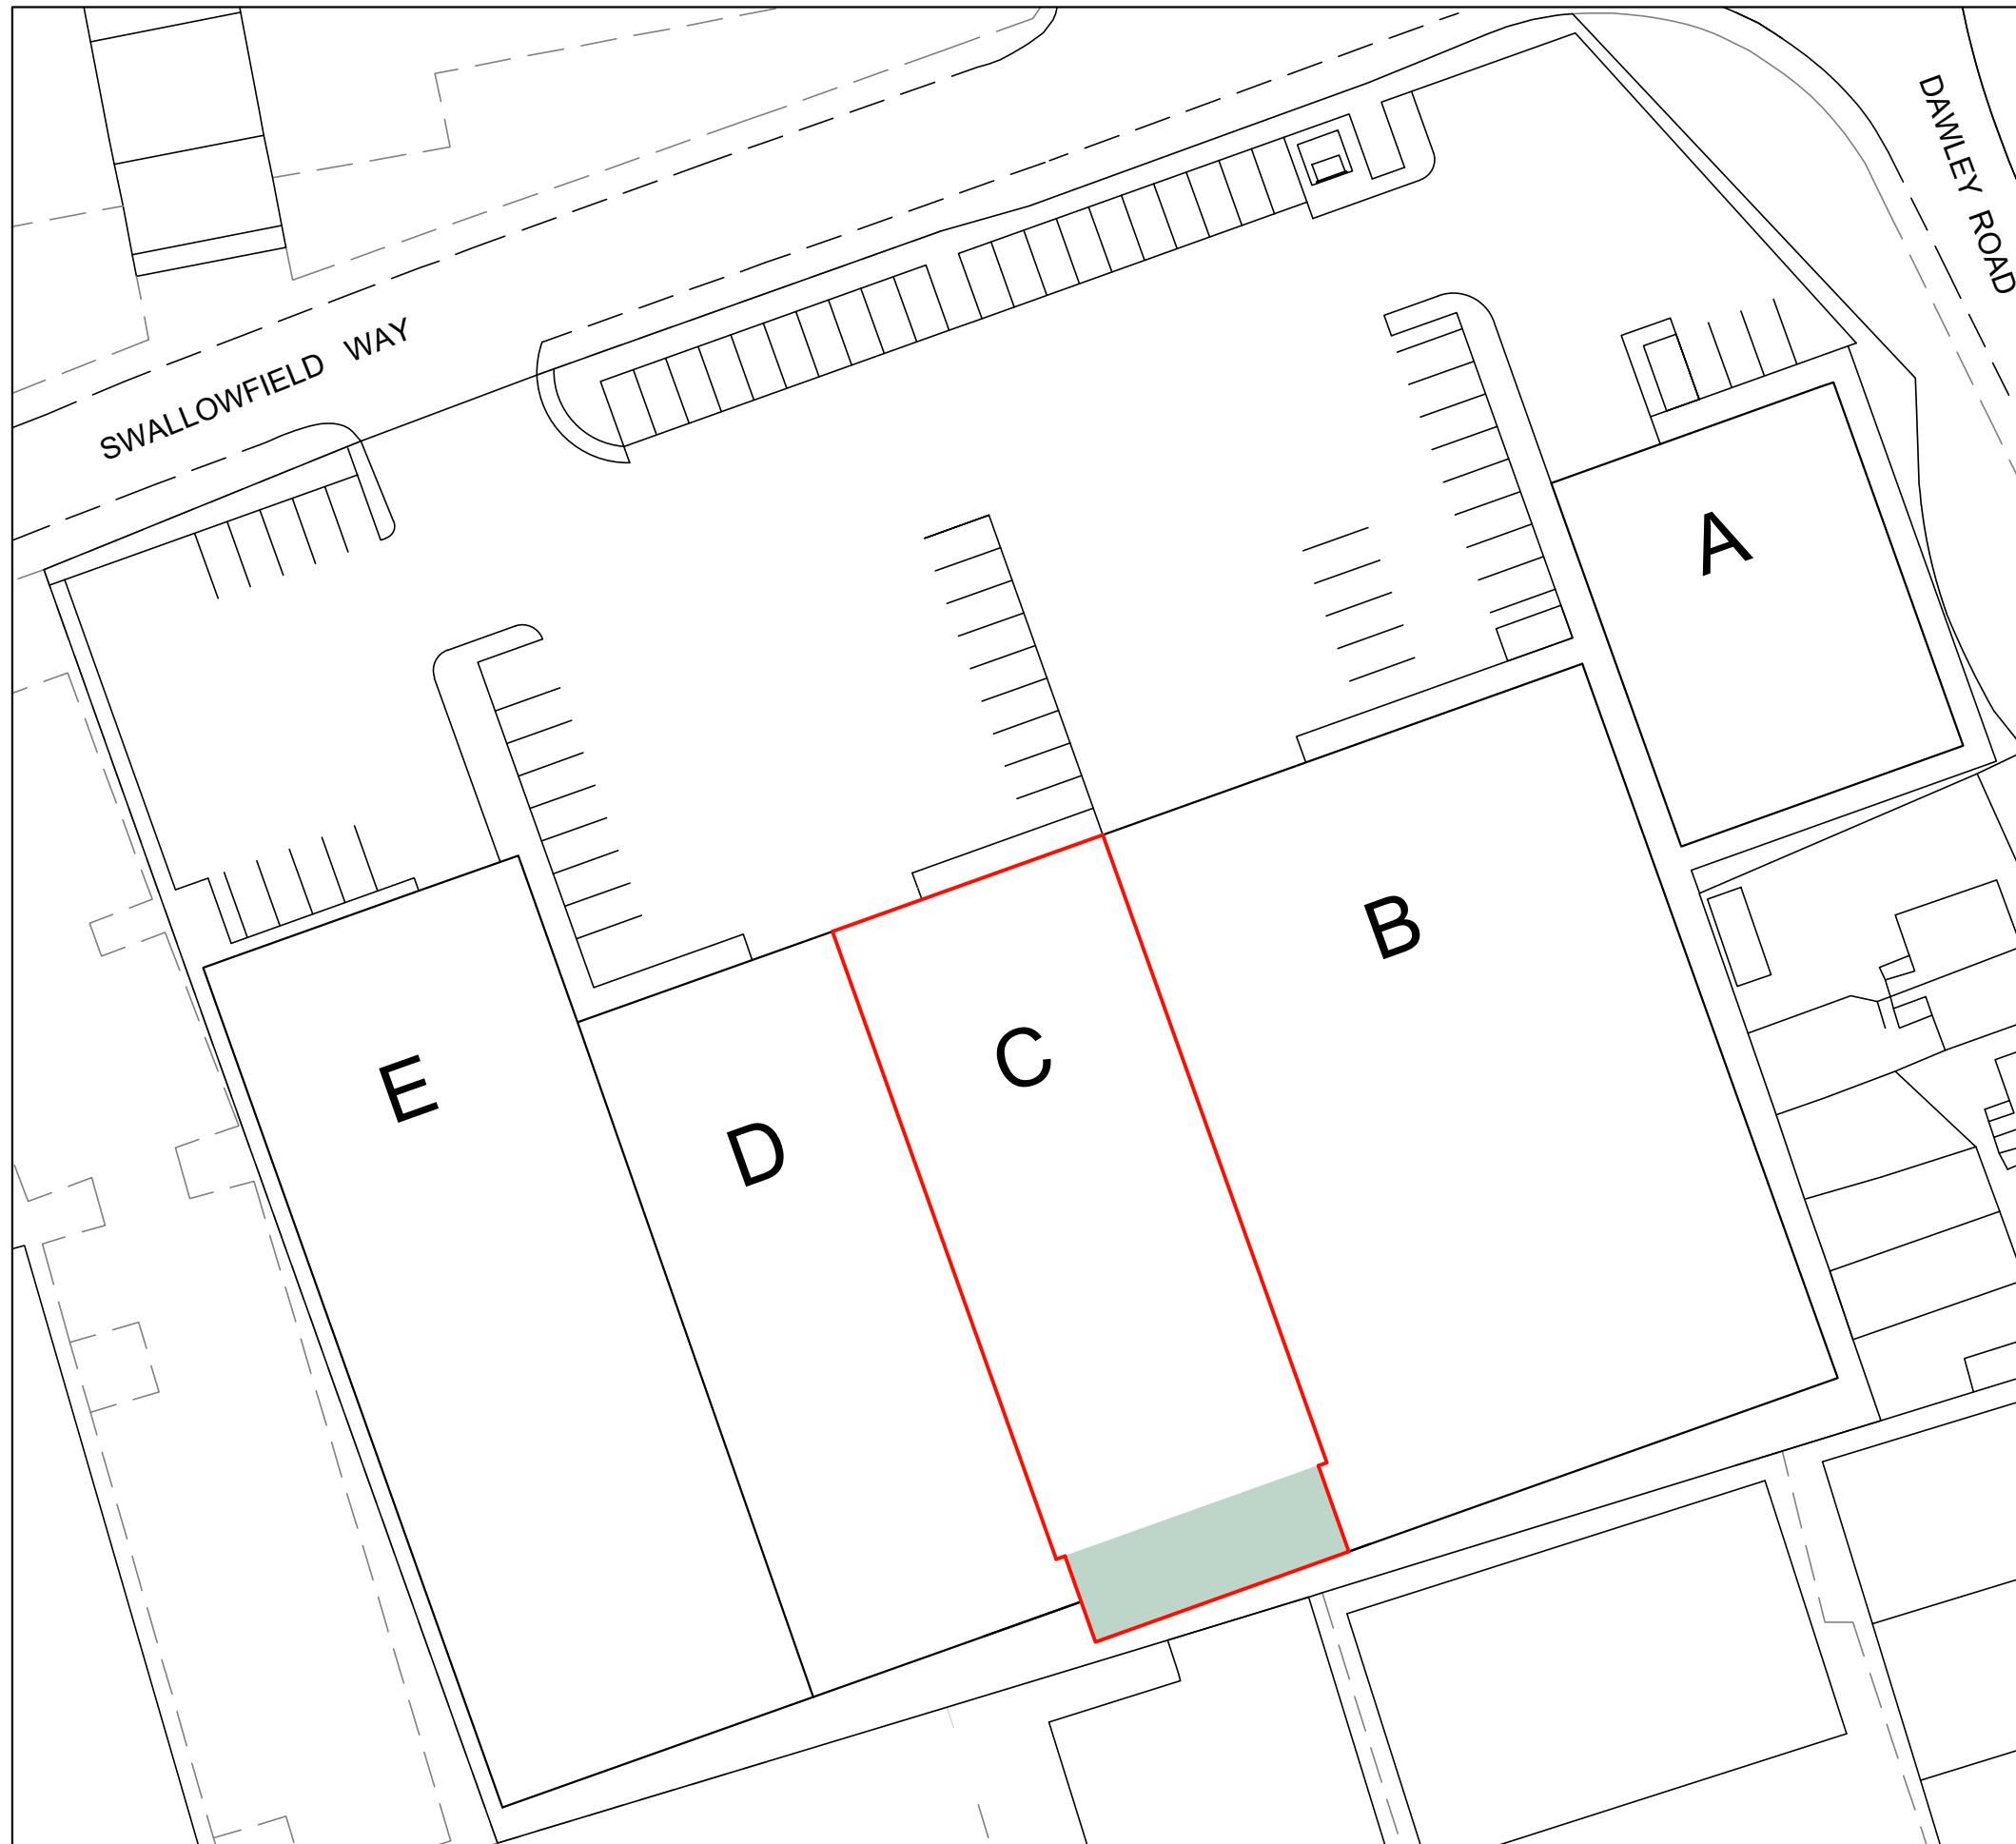

PROPOSED BLOCK PLAN

1:500

 0 10m 20m 30m 40m 50m

Legend:

	Red Line Site Boundary
	Unit C Proposed Rear Extension

Rev	Date	Description	by	chk

4D PLANNING™				
Architecture Town Planning				
T: 0203 1500 183 www.GetMePlanning.com				
www.GetMePlanning.com®				
Client 4D PLANNING				
Project Unit C, Swallowfield Way, Hayes UB3 1DQ				
Title Proposed Block Plan				
Date: Nov. 2025	Scale: 1:500 @ A3	Rev:		
Drawing No. SW03				

Written dimensions to be taken in preference to scaled dimensions. The Contractor is responsible for checking all dimensions before work starts.


All work is to be carried out to the requirements, and to the satisfaction of the Local Authority.
These drawings are for planning purposes only.

Any discrepancies to be brought to the attention of 4D Planning Consultants immediately.

Written dimensions to be taken in preferences to scaled dimensions. The Contractor is responsible for checking all dimensions before work starts.

All work is to be carried out to the requirements, and to the satisfaction of the Local Authority.
These drawings are for planning purposes only

Any discrepancies to be brought to the attention of 4D Planning Consultants immediately.

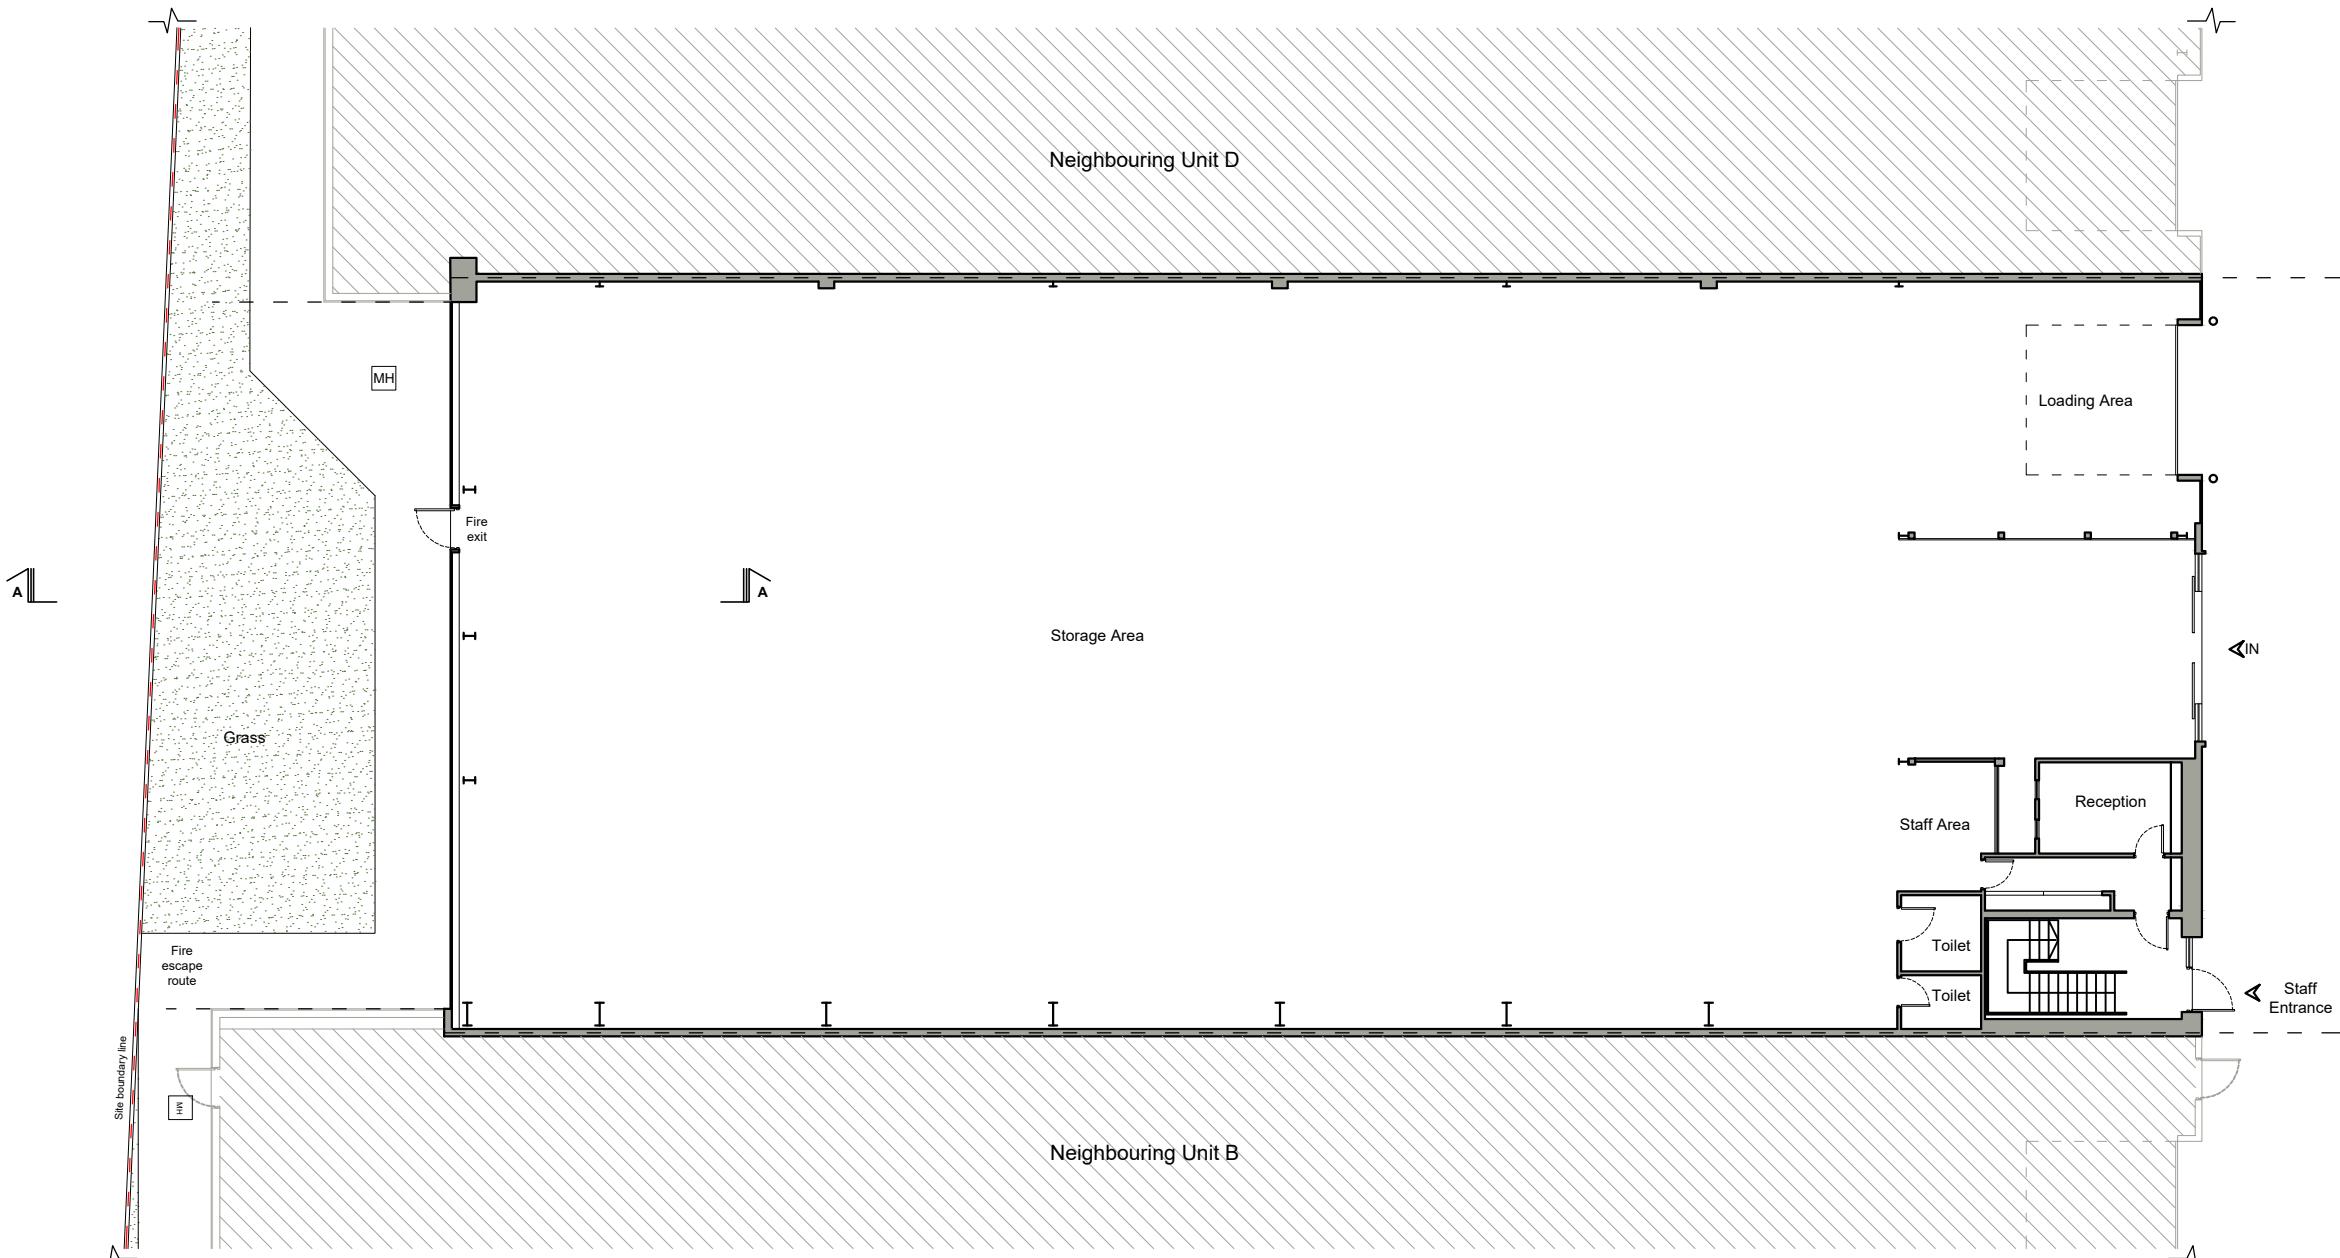

EXISTING GROUND FLOOR PLAN


1:200

4m 0 4m 8m 12m 16m 20m

Written dimensions to be taken in preferences to scaled dimensions. The Contractor is responsible for checking all dimensions before work starts.

All work is to be carried out to the requirements, and to the satisfaction of the Local Authority.
These drawings are for planning purposes only

Any discrepancies to be brought to the attention of 4D Planning Consultants immediately.

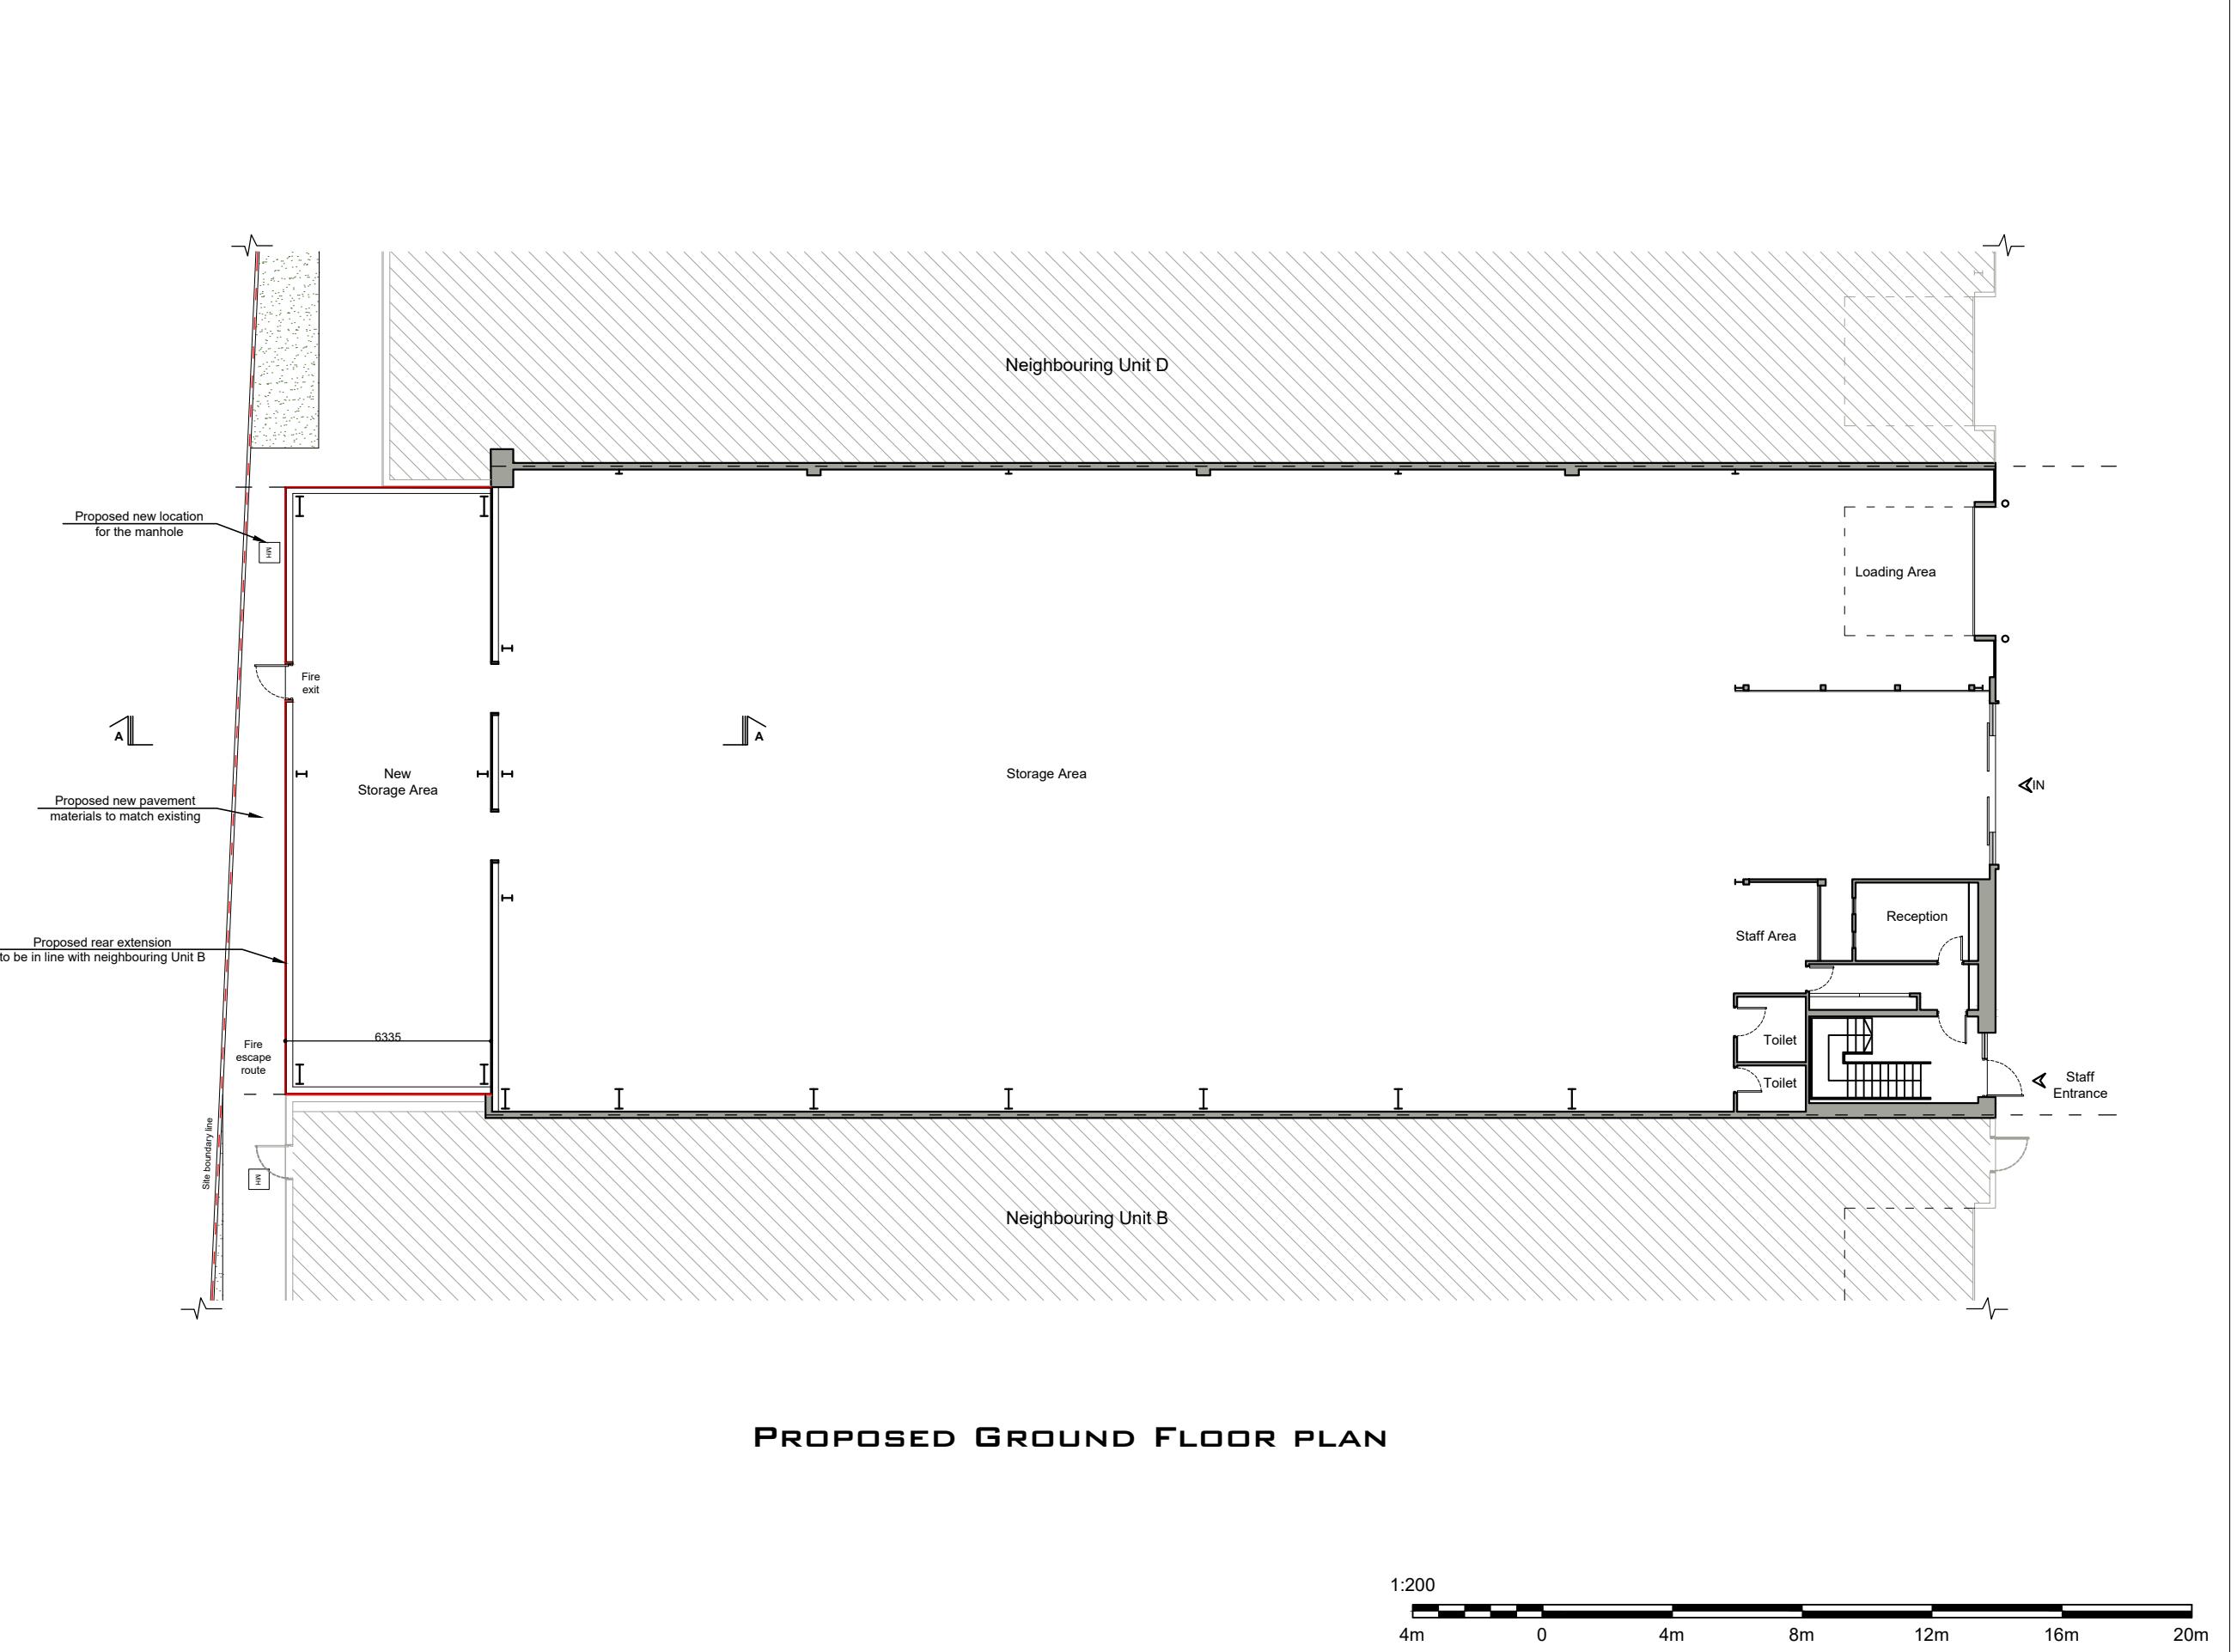

PROPOSED GROUND FLOOR PLAN


1:200

4m 0 4m 8m 12m 16m 20m

Written dimensions to be taken in preference to scaled dimensions. The Contractor is responsible for checking all dimensions before work starts.

All work is to be carried out to the requirements, and to the satisfaction of the Local Authority.
These drawings are for planning purposes only.

Any discrepancies to be brought to the attention of 4D Planning Consultants immediately.

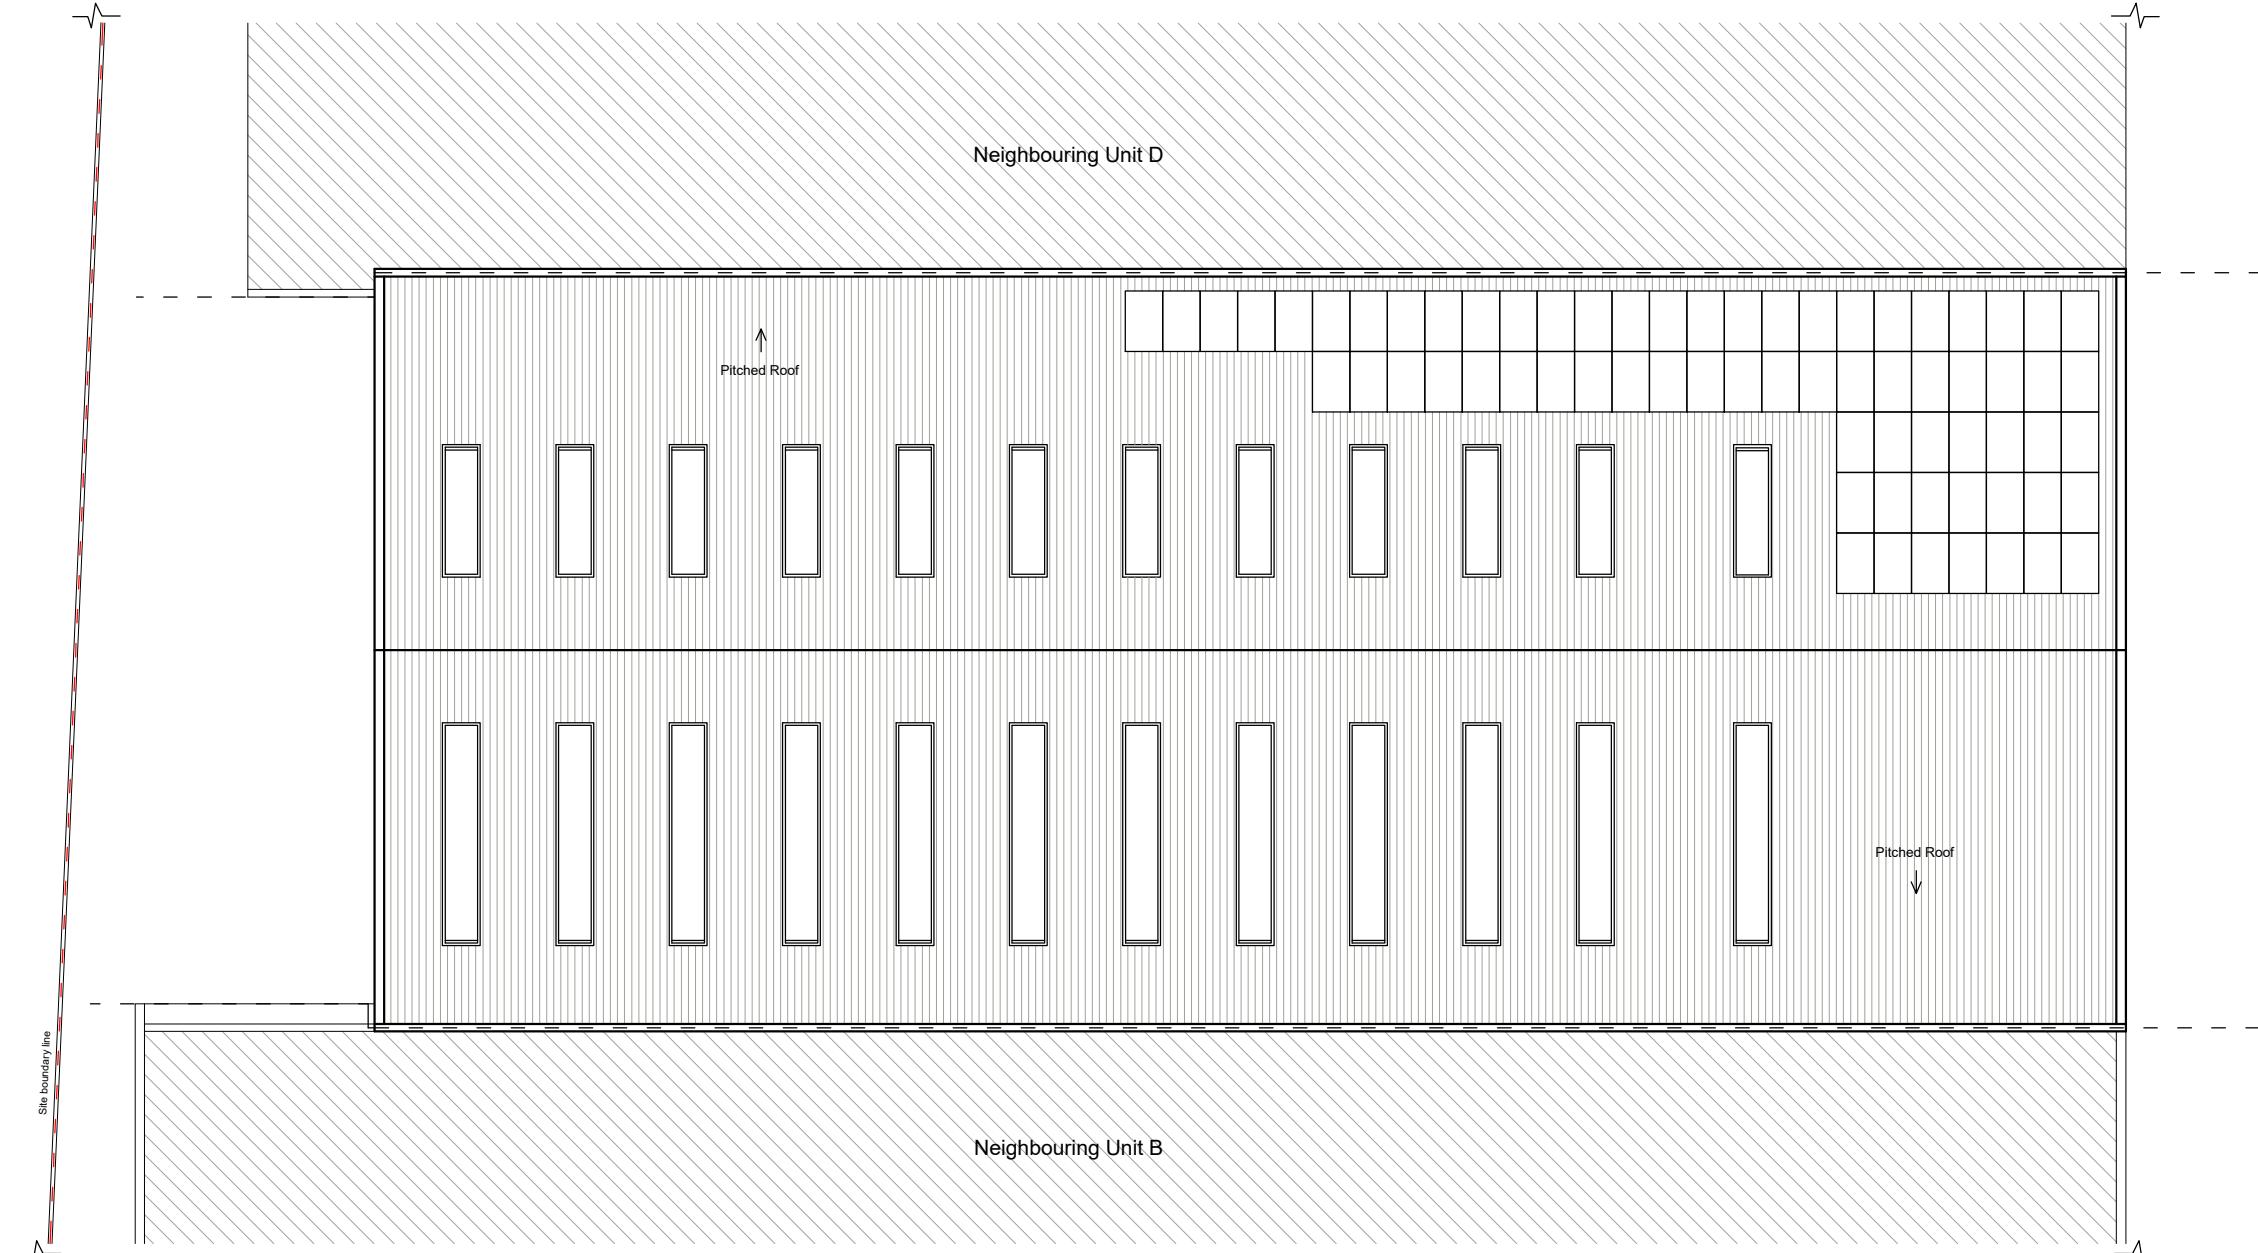

EXISTING ROOF PLAN



Rev	Date	Description	by	chk

4D PLANNING™

Architecture | Town Planning

T: 0203 1500 183 www.GetMePlanning.com

www.GetMePlanning.com®

Client
4D PLANNING

Project
Unit C, Swallowfield Way, Hayes
UB3 1DQ

Title
Existing Roof Plan

Date: Nov. 2025
Scale: 1:200 @ A3
Rev:

Drawing No. SW06

Written dimensions to be taken in preference to scaled dimensions. The Contractor is responsible for checking all dimensions before work starts.

All work is to be carried out to the requirements, and to the satisfaction of the Local Authority.
These drawings are for planning purposes only.

Any discrepancies to be brought to the attention of 4D Planning Consultants immediately.

Rev	Date	Description	by	chk

4D PLANNING™

Architecture | Town Planning

T: 0203 1500 183 www.GetMePlanning.com

www.GetMePlanning.com®

Client


4D PLANNING

Project
Unit C, Swallowfield Way, Hayes
UB3 1DQ

Title
Proposed Roof Plan

Date: Nov. 2025
Scale: 1:200 @ A3
Rev:

Drawing No. SW07

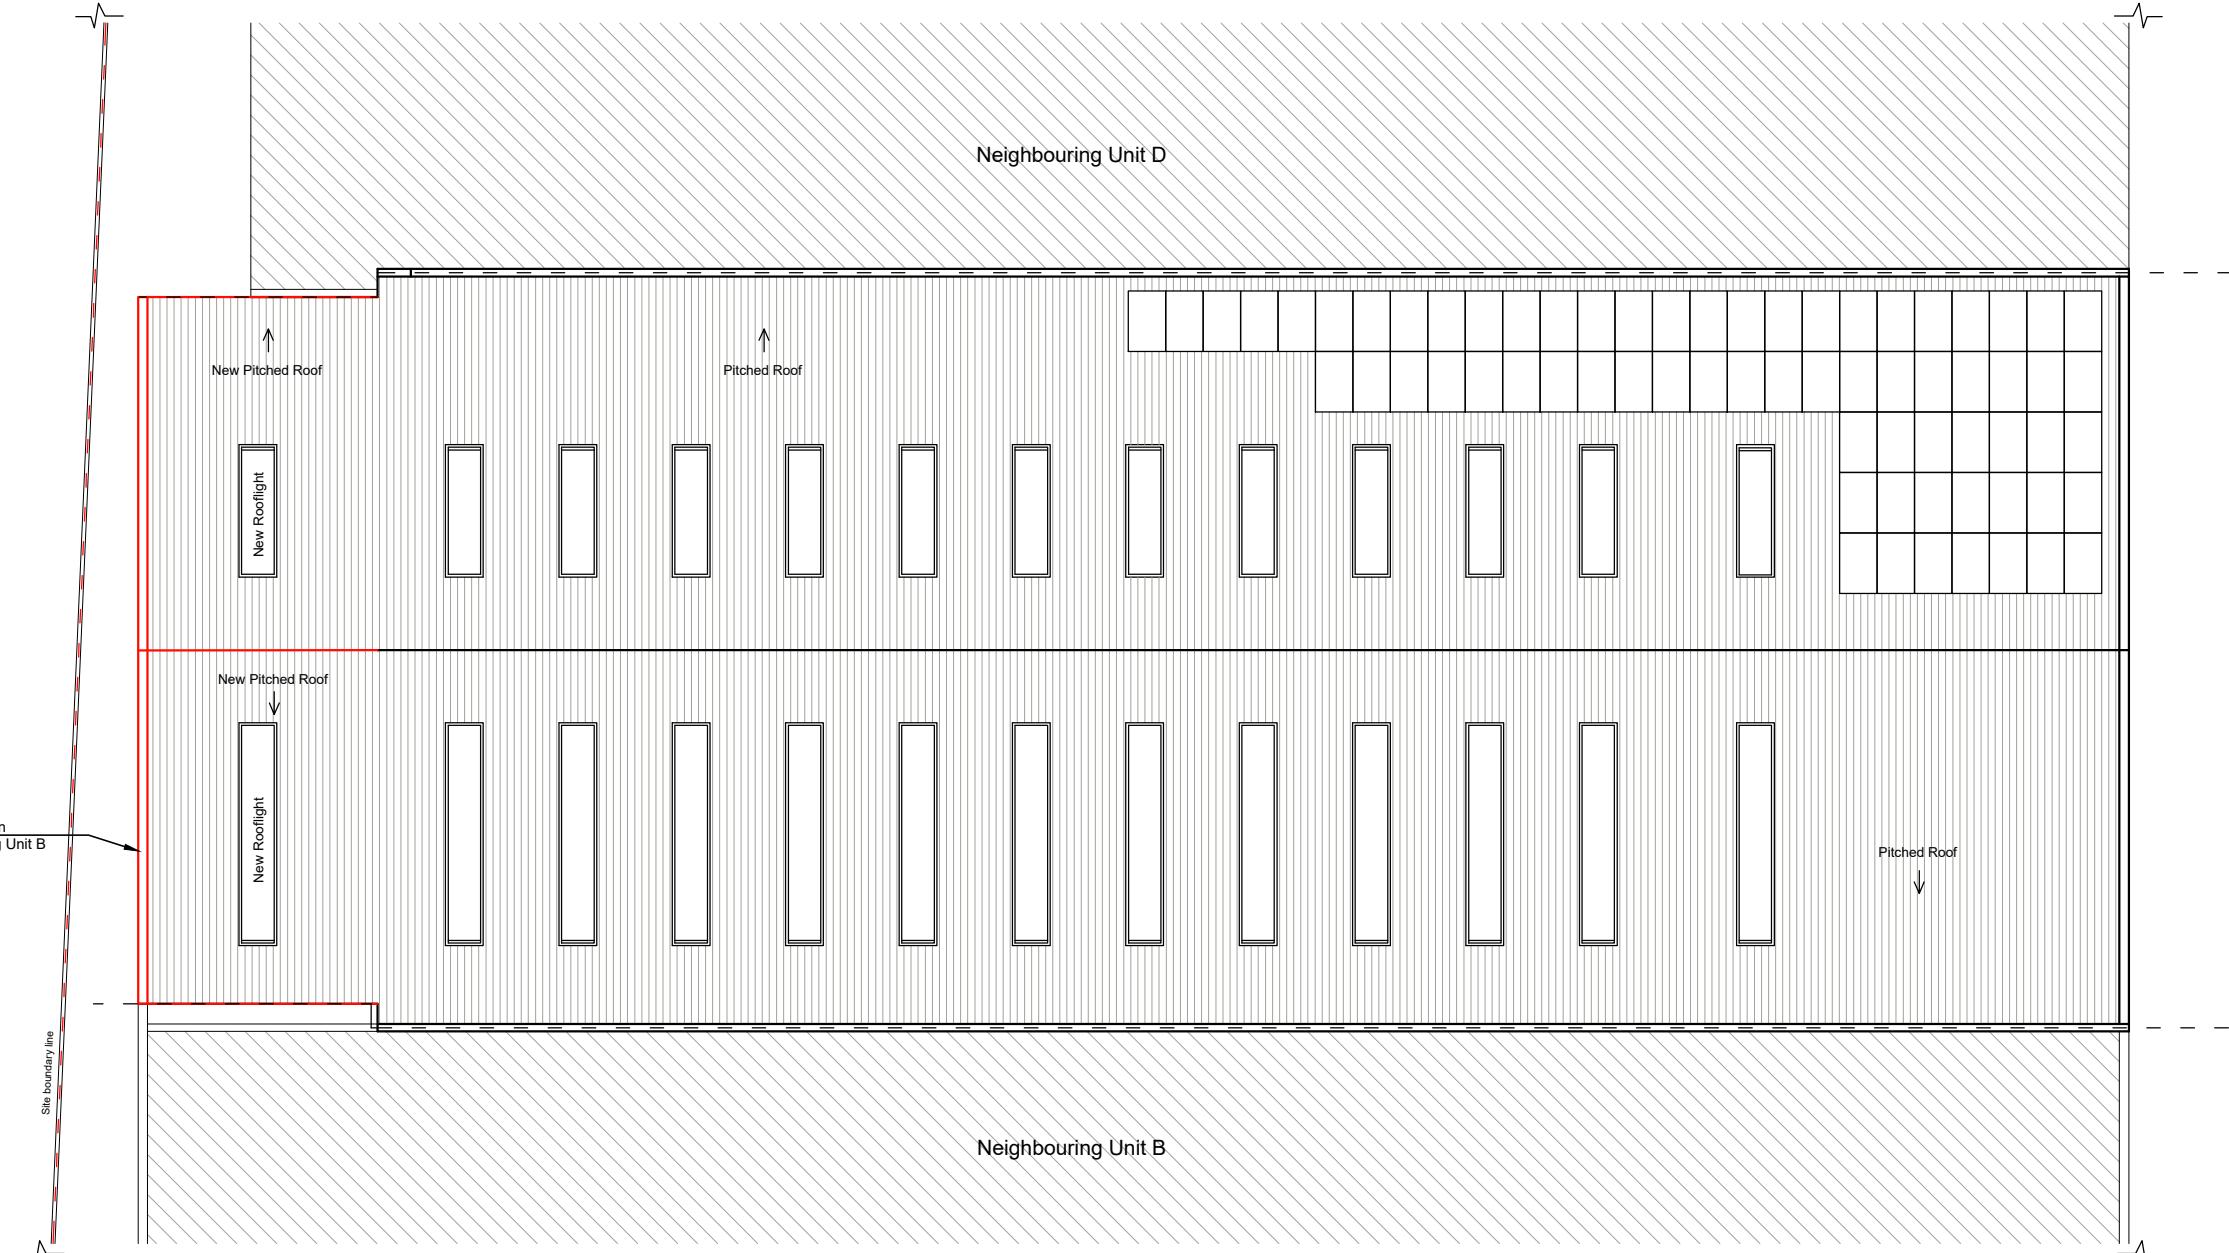


PROPOSED ROOF PLAN



Written dimensions to be taken in preferences to scaled dimensions. The Contractor is responsible for checking all dimensions before work starts.

All work is to be carried out to the requirements, and to the satisfaction of the Local Authority.
These drawings are for planning purposes only.

Any discrepancies to be brought to the attention of 4D Planning Consultants immediately.

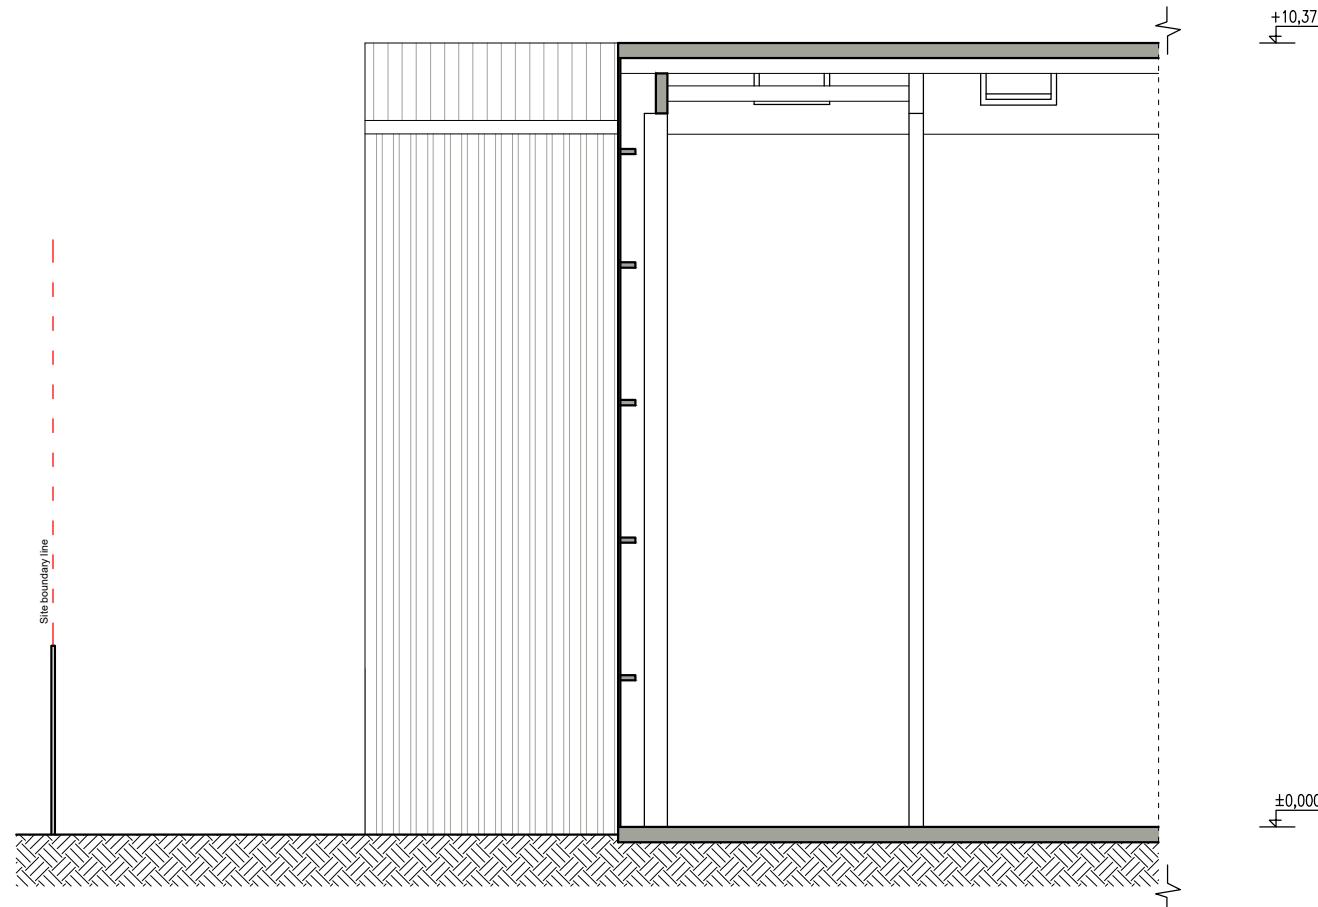

1:100
2m 0 2m 4m 6m 8m 10m

Rev	Date	Description	by	chk

4D PLANNING™

Architecture | Town Planning

T: 0203 1500 183 www.GetMePlanning.com

www.GetMePlanning.com®

Client
4D PLANNING

Project
Unit C, Swallowfield Way, Hayes
UB3 1DQ

Title
Existing Section A-A


Date: Nov. 2025
Scale: 1:100 @ A3
Rev:

Drawing No. SW08

Written dimensions to be taken in preferences to scaled dimensions. The Contractor is responsible for checking all dimensions before work starts.

All work is to be carried out to the requirements, and to the satisfaction of the Local Authority.
These drawings are for planning purposes only.

Any discrepancies to be brought to the attention of 4D Planning Consultants immediately.

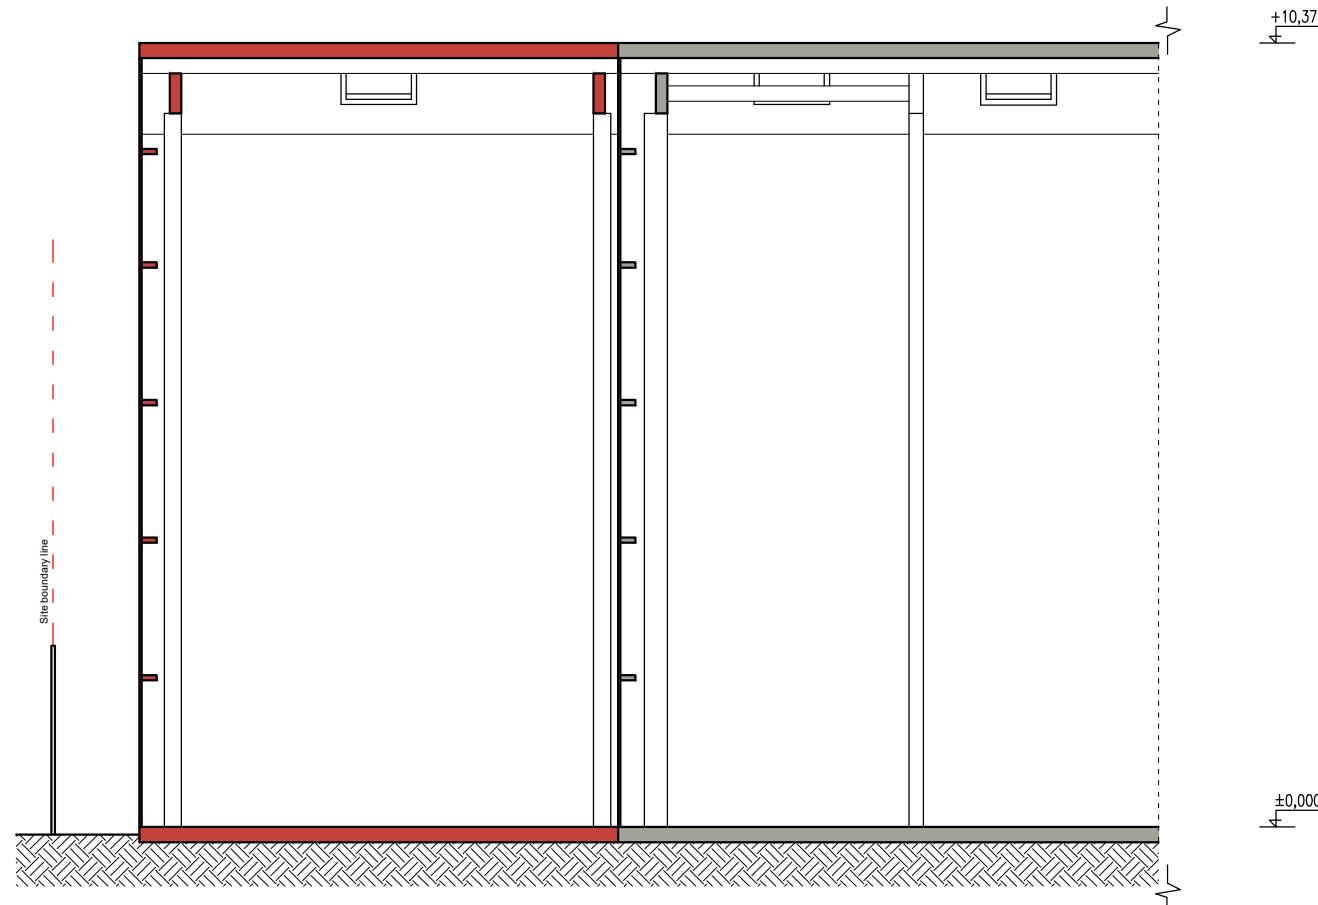

PROPOSED SECTION A-A

1:100
2m 0 2m 4m 6m 8m 10m

Rev	Date	Description	by	chk

4D PLANNING™

Architecture | Town Planning

T: 0203 1500 183 www.GetMePlanning.com

www.GetMePlanning.com®

Client
4D PLANNING

Project
Unit C, Swallowfield Way, Hayes
UB3 1DQ

Title
Proposed Section A-A


Date: Nov. 2025
Scale: 1:100 @ A3
Rev:

Drawing No. SW09

Written dimensions to be taken in preferences to scaled dimensions. The Contractor is responsible for checking all dimensions before work starts.

All work is to be carried out to the requirements, and to the satisfaction of the Local Authority.
These drawings are for planning purposes only.

Any discrepancies to be brought to the attention of 4D Planning Consultants immediately.

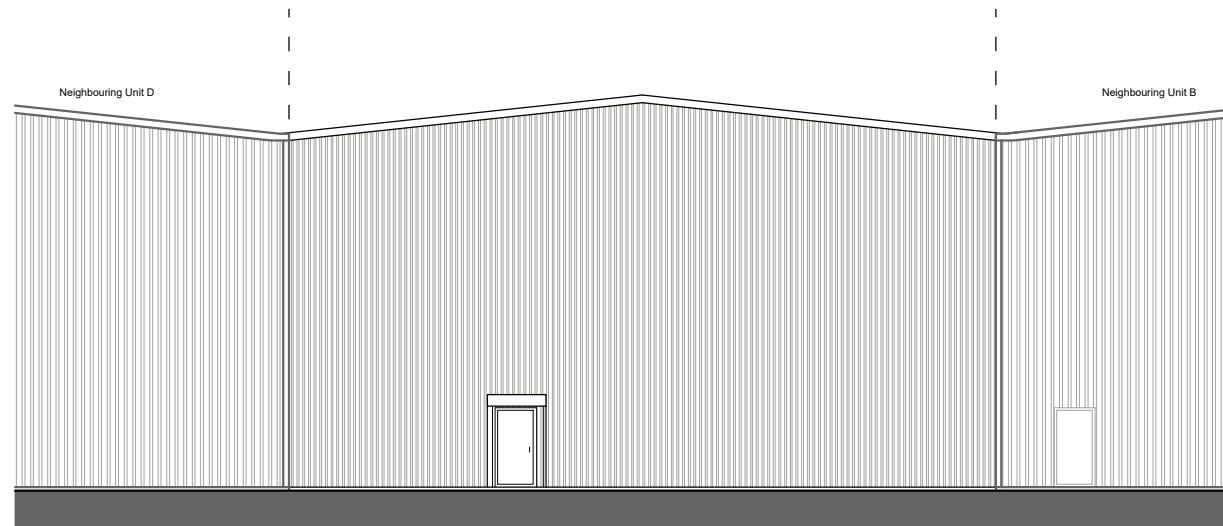

EXISTING REAR ELEVATION



EXISTING FRONT ELEVATION



Rev	Date	Description	by	chk

4D PLANNING™
Architecture | Town Planning
T: 0203 1500 183 | www.GetMePlanning.com

www.GetMePlanning.com®

Client
4D PLANNING

Project
Unit C, Swallowfield Way, Hayes
UB3 1DQ

Title
Existing Front & Rear Elevations


Date: Nov. 2025
Scale: 1:200 @ A3
Rev:

Drawing No. SW10

Written dimensions to be taken in preferences to scaled dimensions. The Contractor is responsible for checking all dimensions before work starts.

All work is to be carried out to the requirements, and to the satisfaction of the Local Authority.
These drawings are for planning purposes only.

Any discrepancies to be brought to the attention of 4D Planning Consultants immediately.

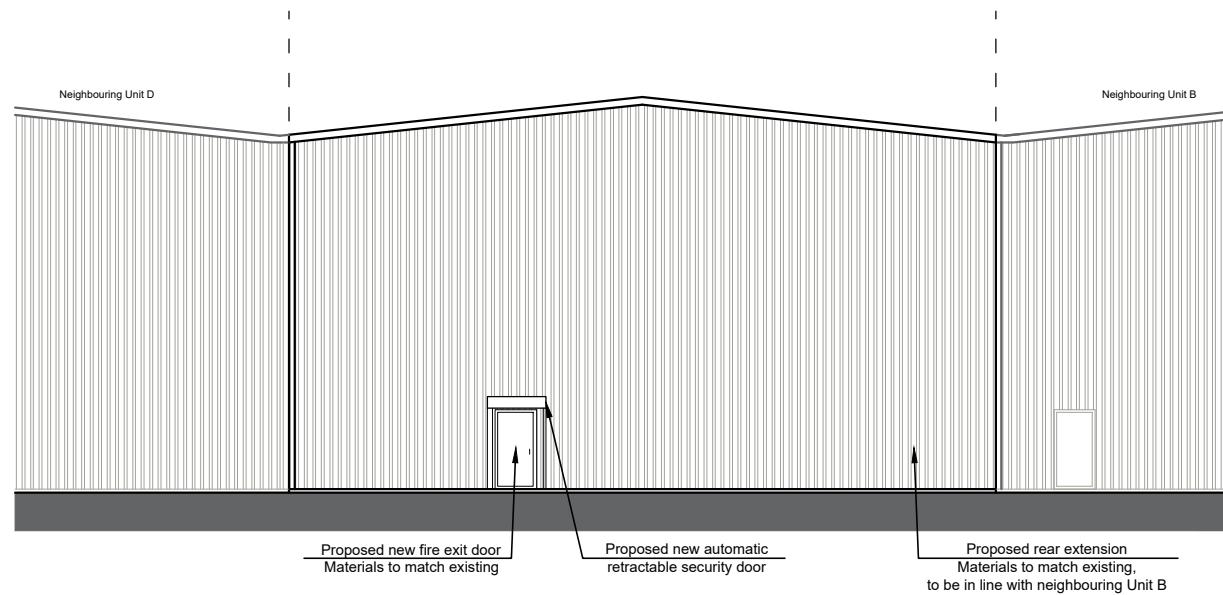

PROPOSED REAR ELEVATION



**PROPOSED FRONT ELEVATION
(NO CHANGE PROPOSED)**



Rev	Date	Description	by	chk

4D PLANNING™
Architecture | Town Planning
T: 0203 1500 183 www.GetMePlanning.com


www.GetMePlanning.com®

Client	4D PLANNING
Project	Unit C, Swallowfield Way, Hayes UB3 1DQ
Title	Proposed Front & Rear Elevations
Date:	Nov. 2025
Scale:	1:200 @ A3
Rev:	
Drawing No.	SW11


Written dimensions to be taken in preferences to scaled dimensions. The Contractor is responsible for checking all dimensions before work starts.

All work is to be carried out to the requirements, and to the satisfaction of the Local Authority.
These drawings are for planning purposes only

Any discrepancies to be brought to the attention of 4D Planning Consultants immediately.

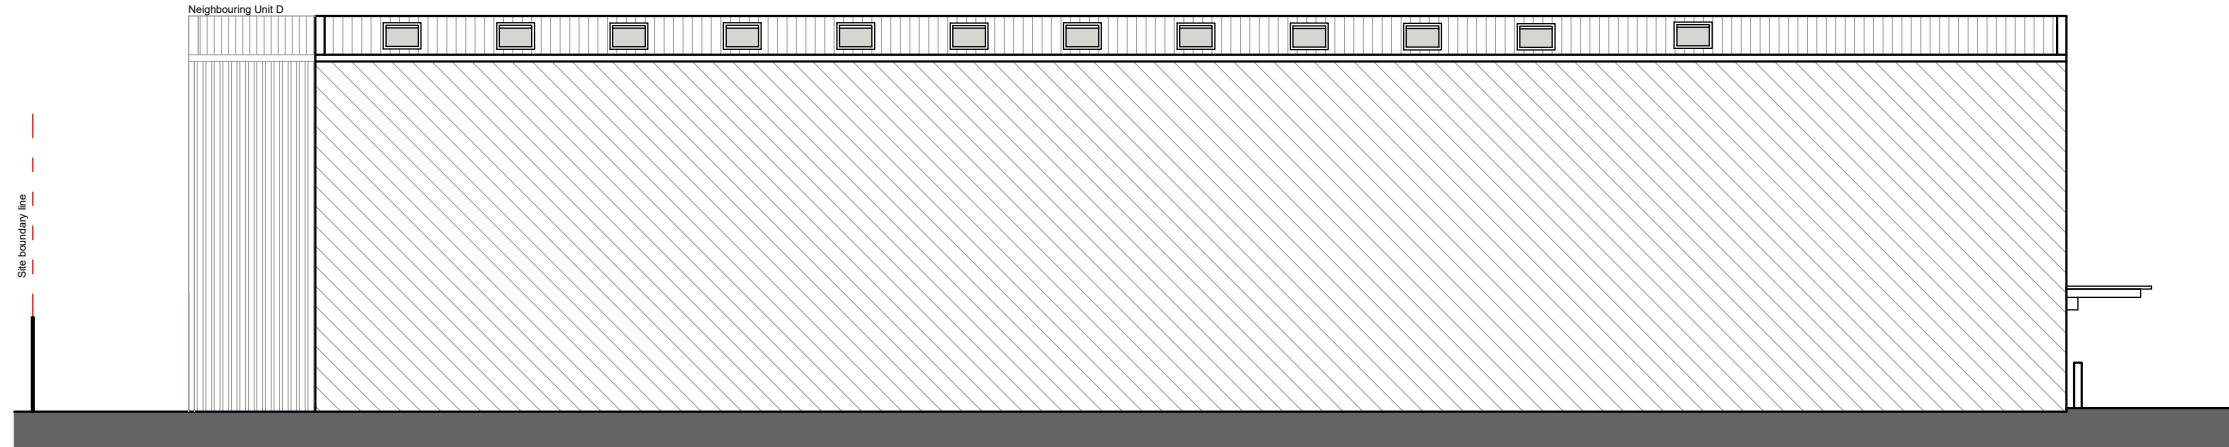

EXISTING LEFT SIDE ELEVATION

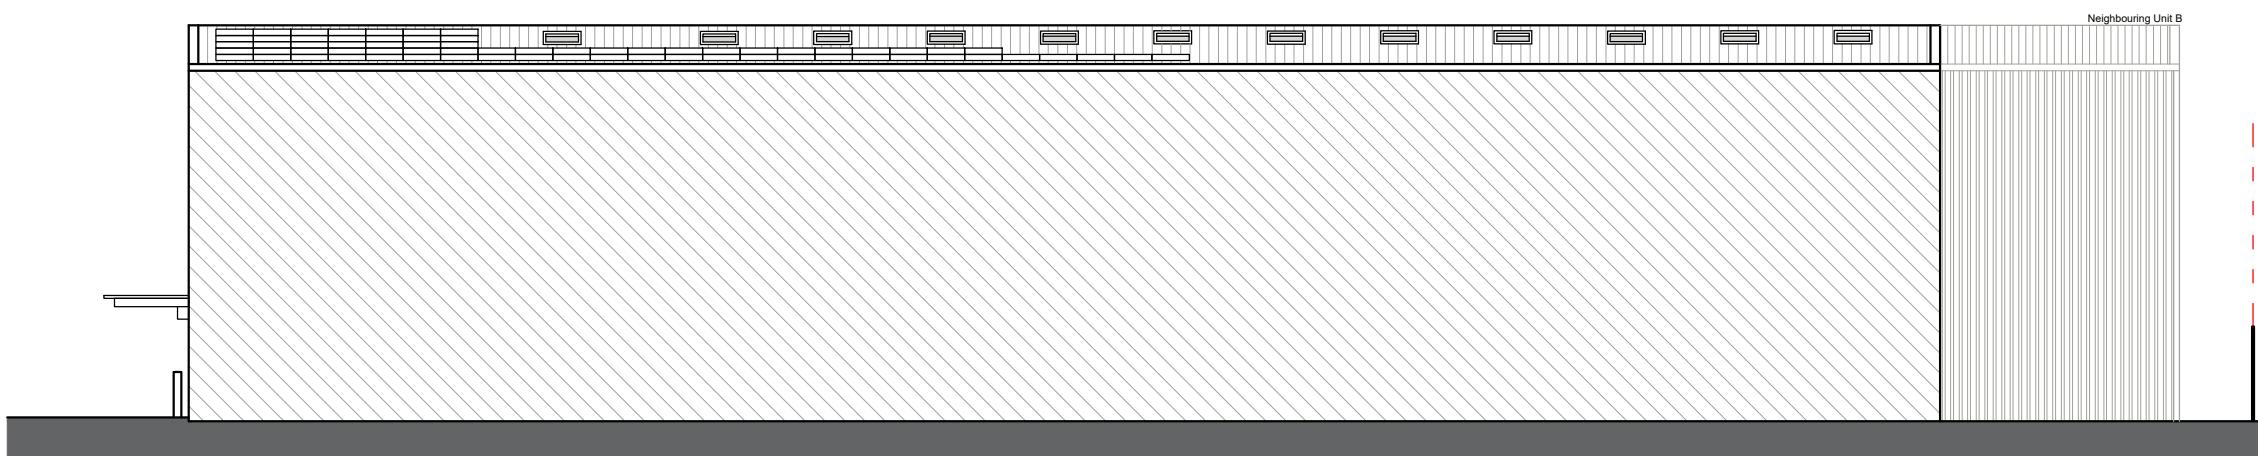


EXISTING RIGHT SIDE ELEVATION

Written dimensions to be taken in preferences to scaled dimensions. The Contractor is responsible for checking all dimensions before work starts.

All work is to be carried out to the requirements, and to the satisfaction of the Local Authority.
These drawings are for planning purposes only


Any discrepancies to be brought to the attention of 4D Planning Consultants immediately.

Proposed rear extension Roof materials to match existing, to be in line with neighbouring Unit B	Proposed new rooflight Materials to match existing
--	---

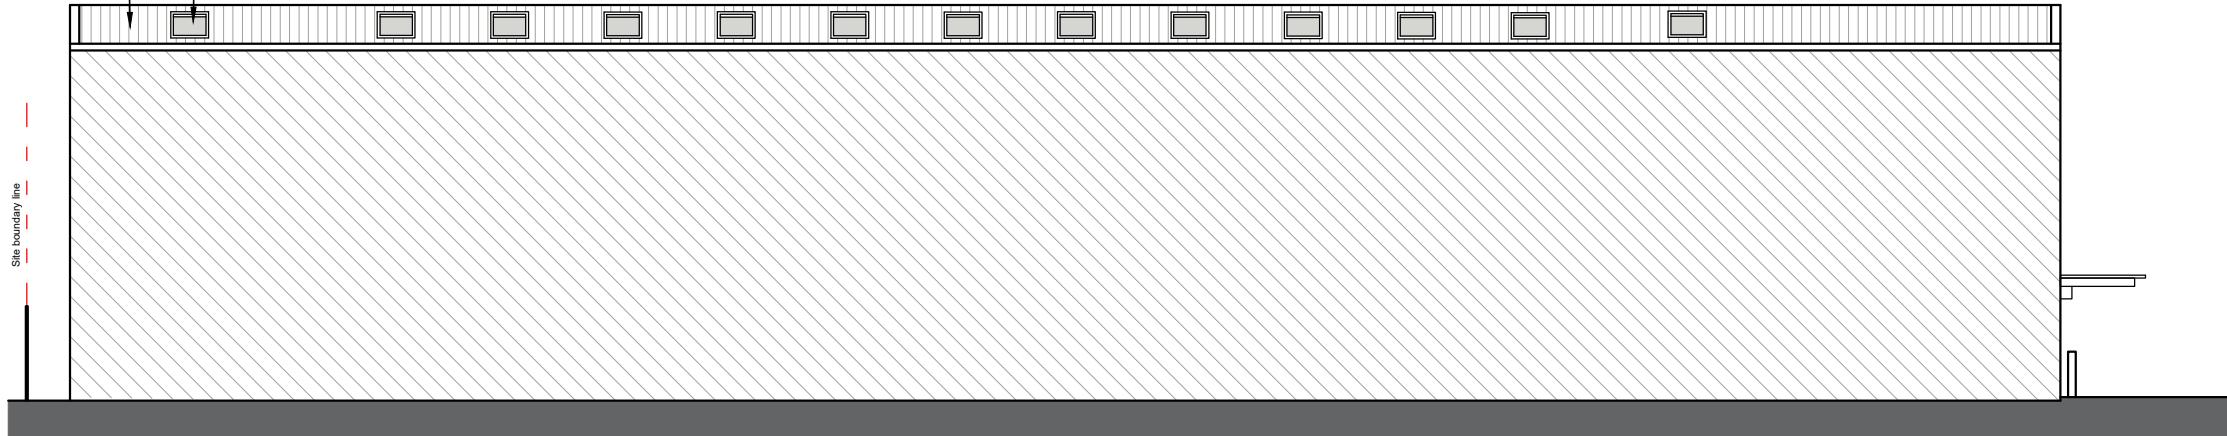

PROPOSED LEFT SIDE ELEVATION

<u>Proposed new rooflight</u> Materials to match existing	<u>Proposed rear extension</u> Roof materials to match existing, to be in line with neighbouring Unit B
--	---

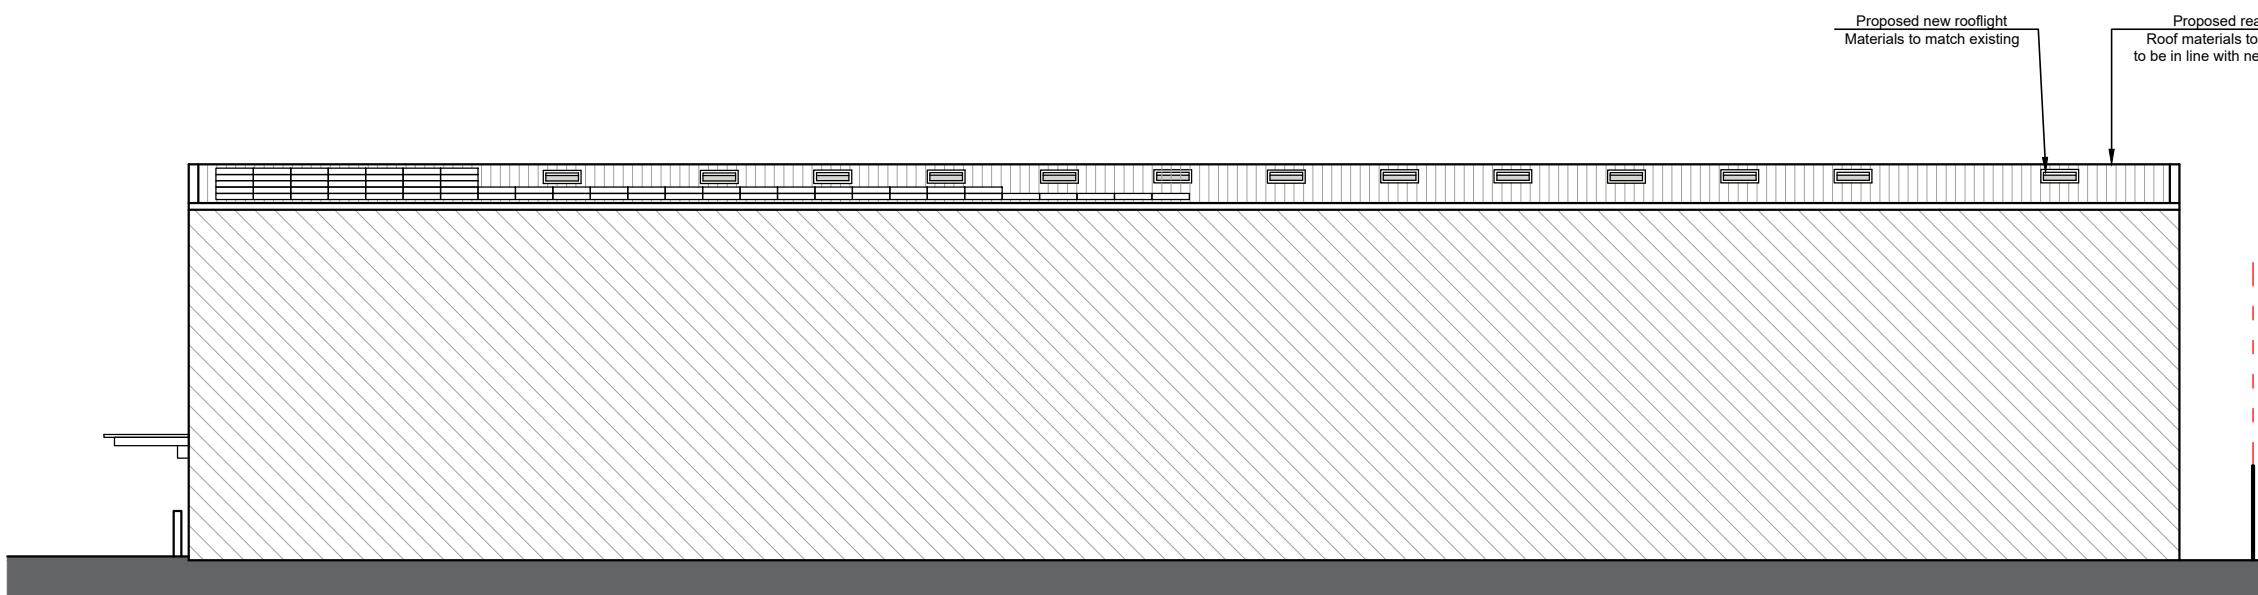

PROPOSED RIGHT SIDE ELEVATION

Timeline diagram showing a sequence of events from 4m to 20m. The timeline is marked with vertical dashed lines at 4m, 8m, 12m, 16m, and 20m. A horizontal bar spans from 4m to 20m. A small black segment is at 4m, followed by a white segment, then a black segment from 8m to 12m, a white segment, and a black segment from 16m to 20m.