

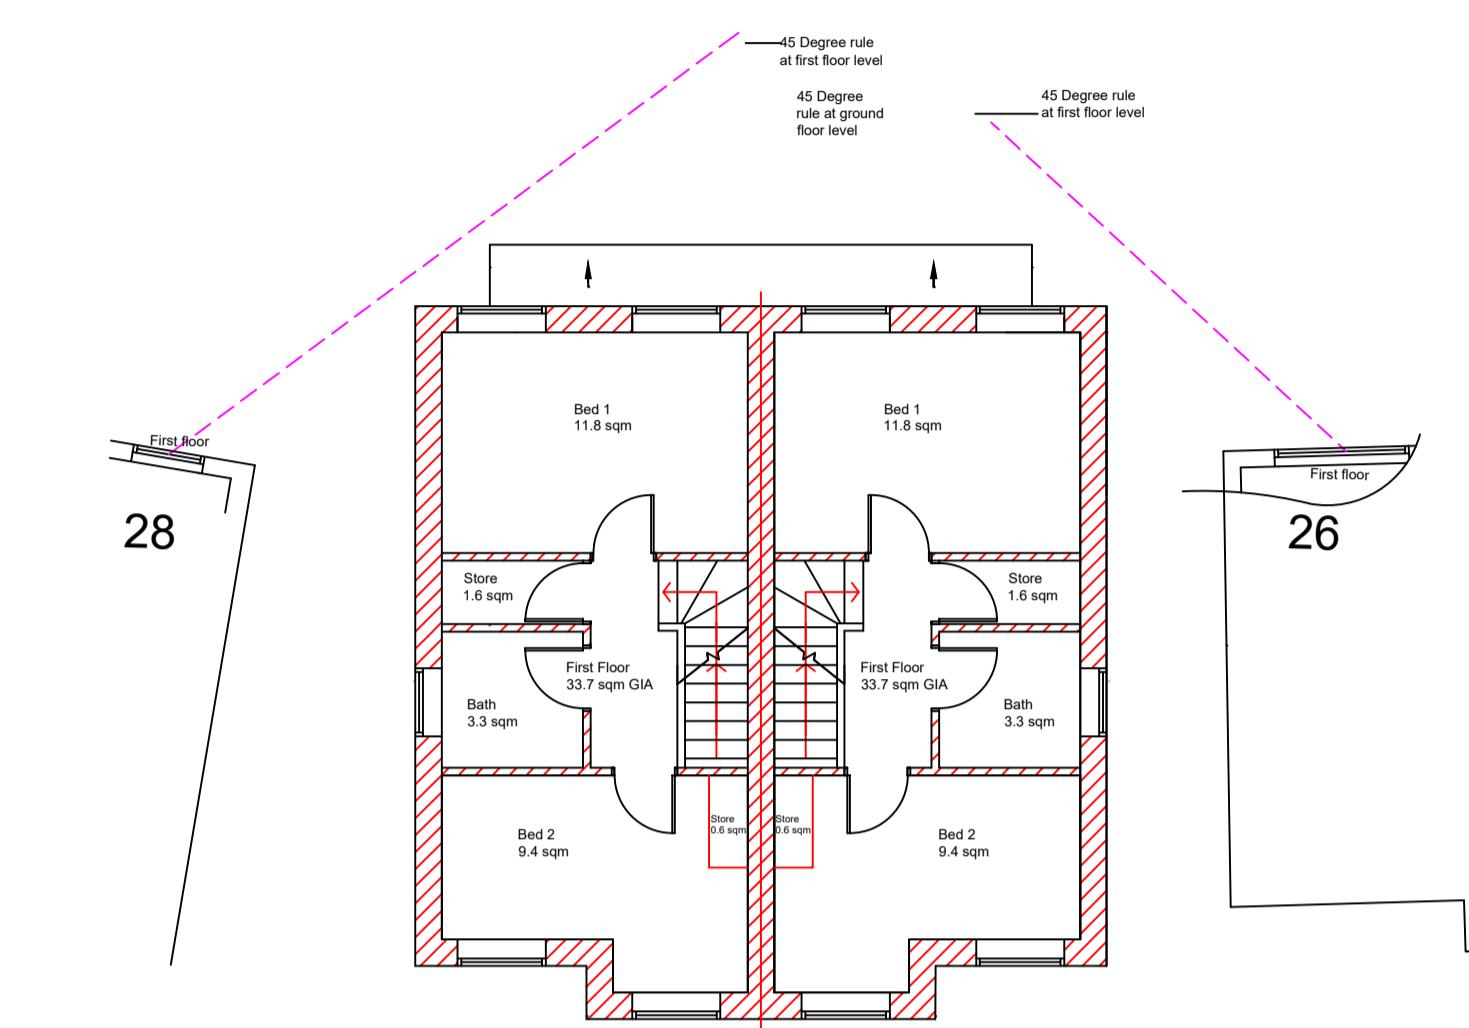


Proposed Floor Plans

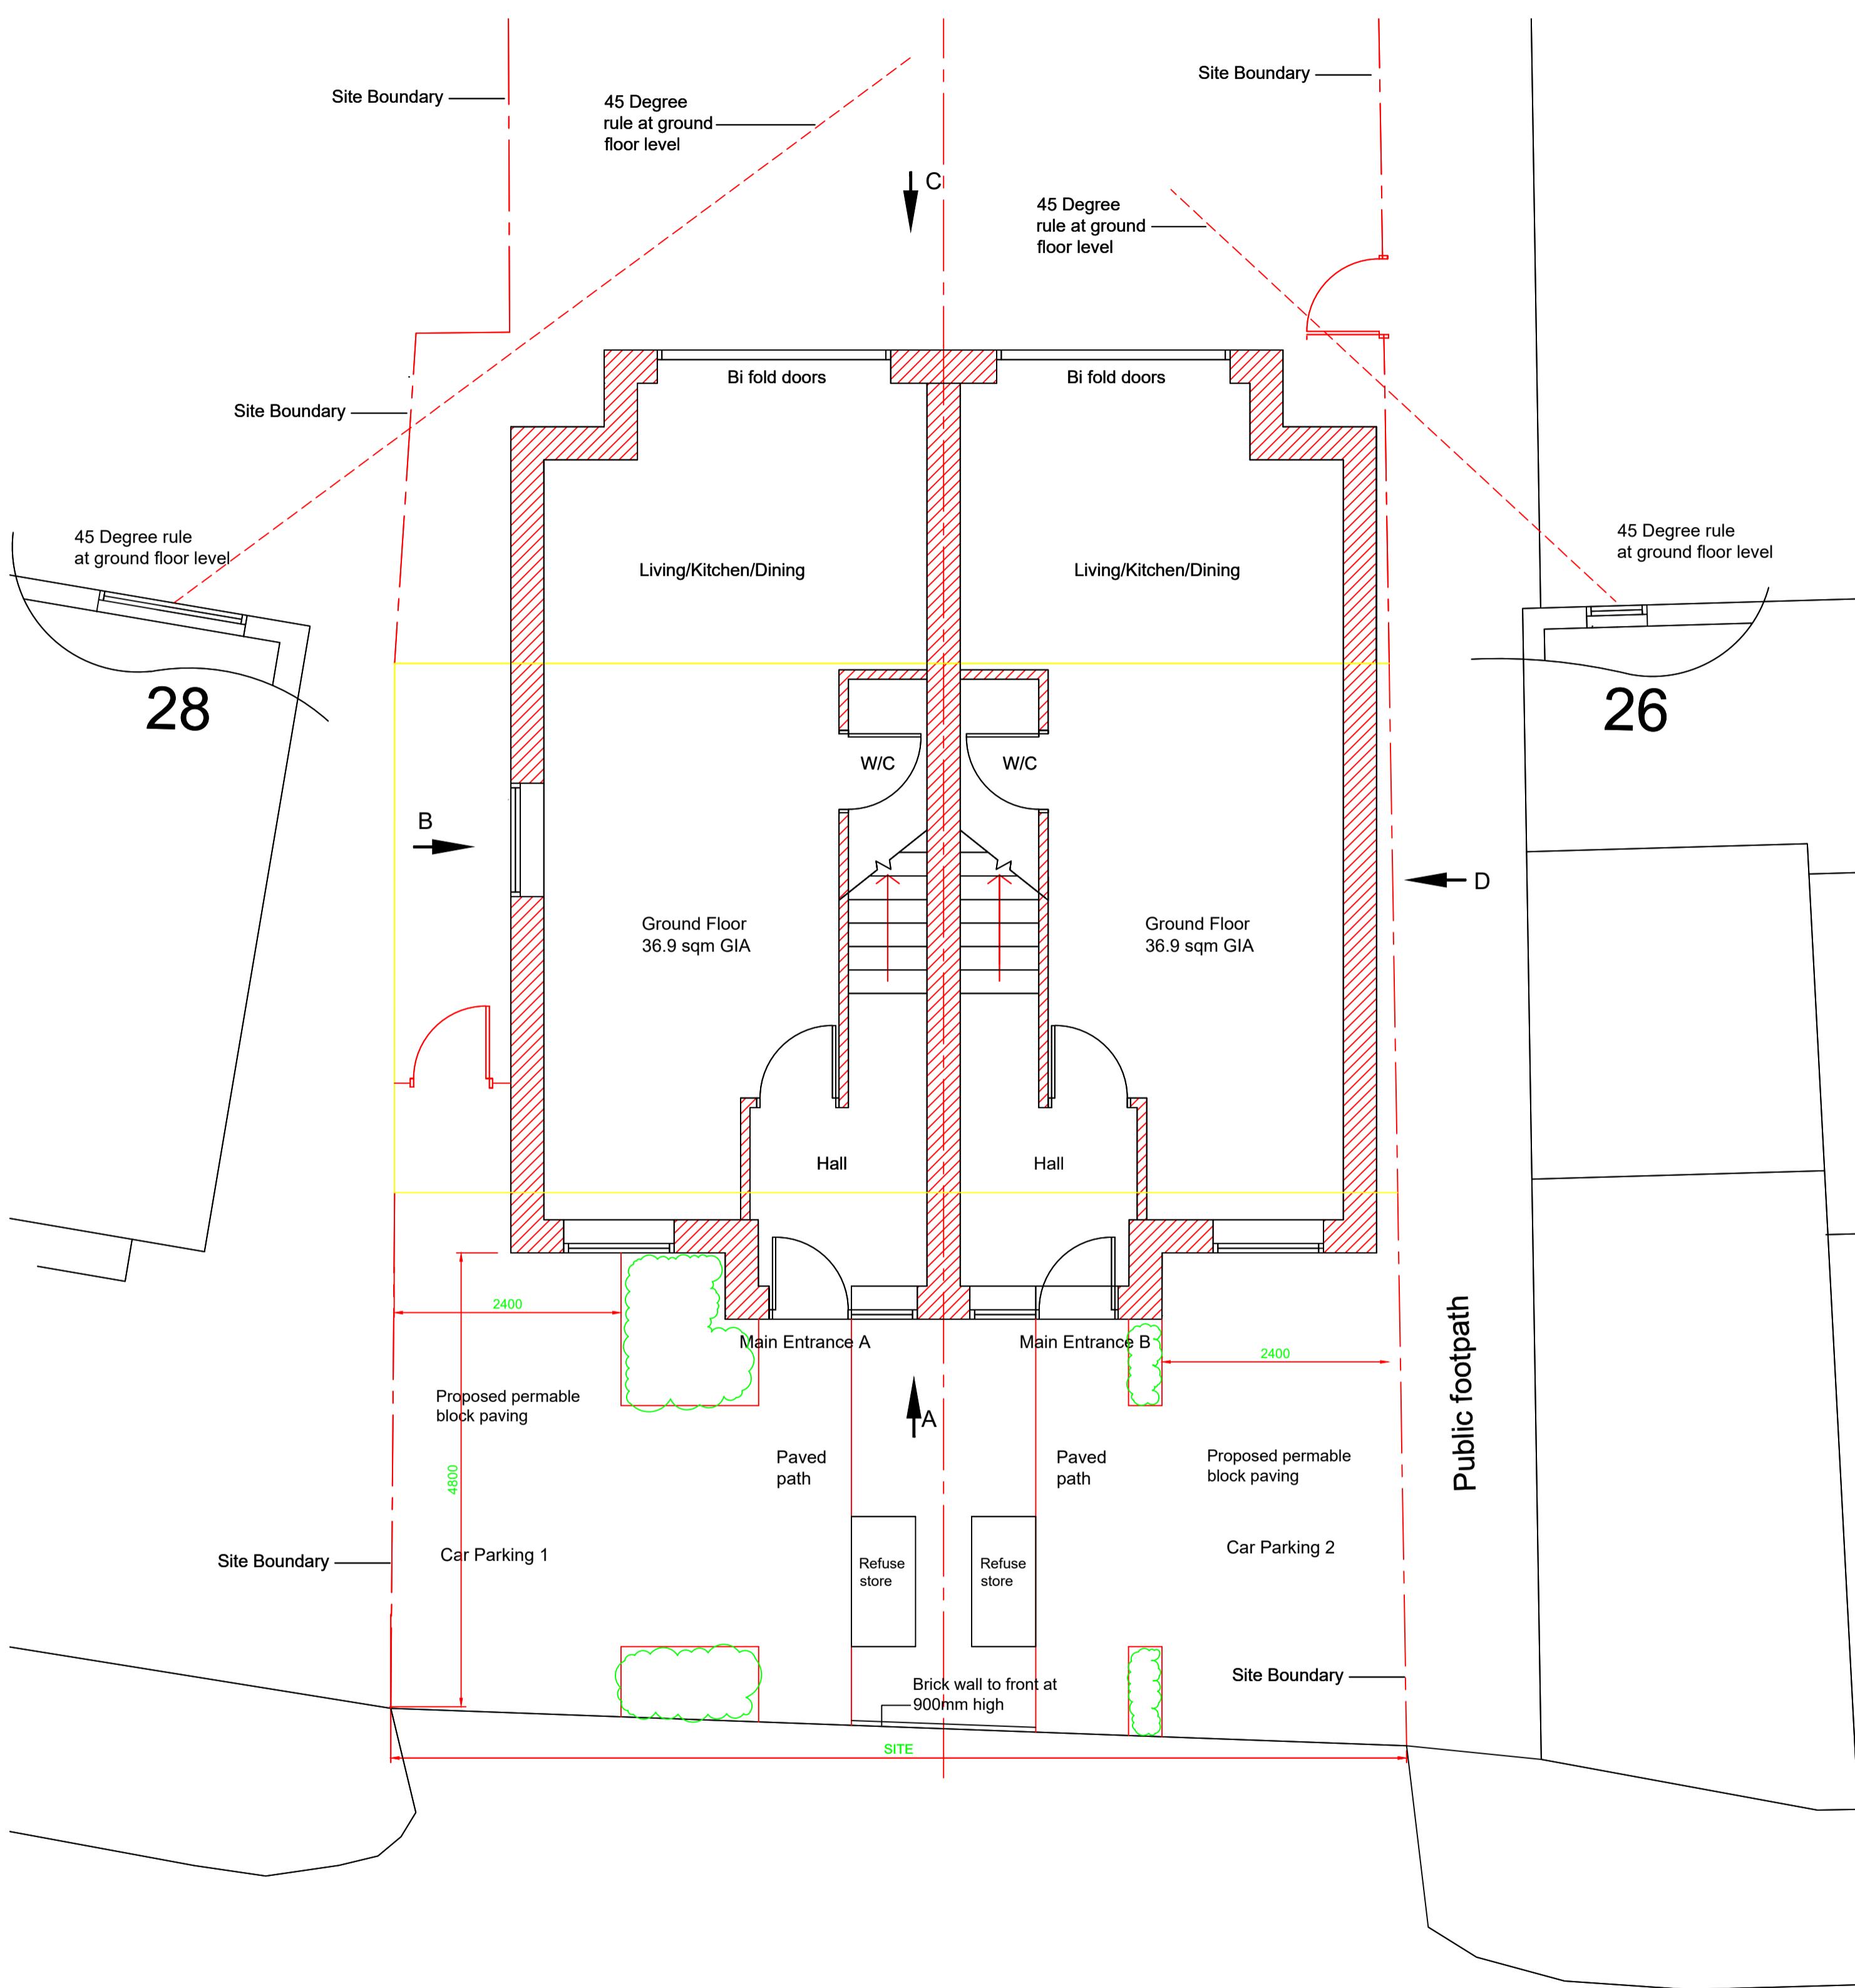


Proposed First Floor Plan

Scale 1:100

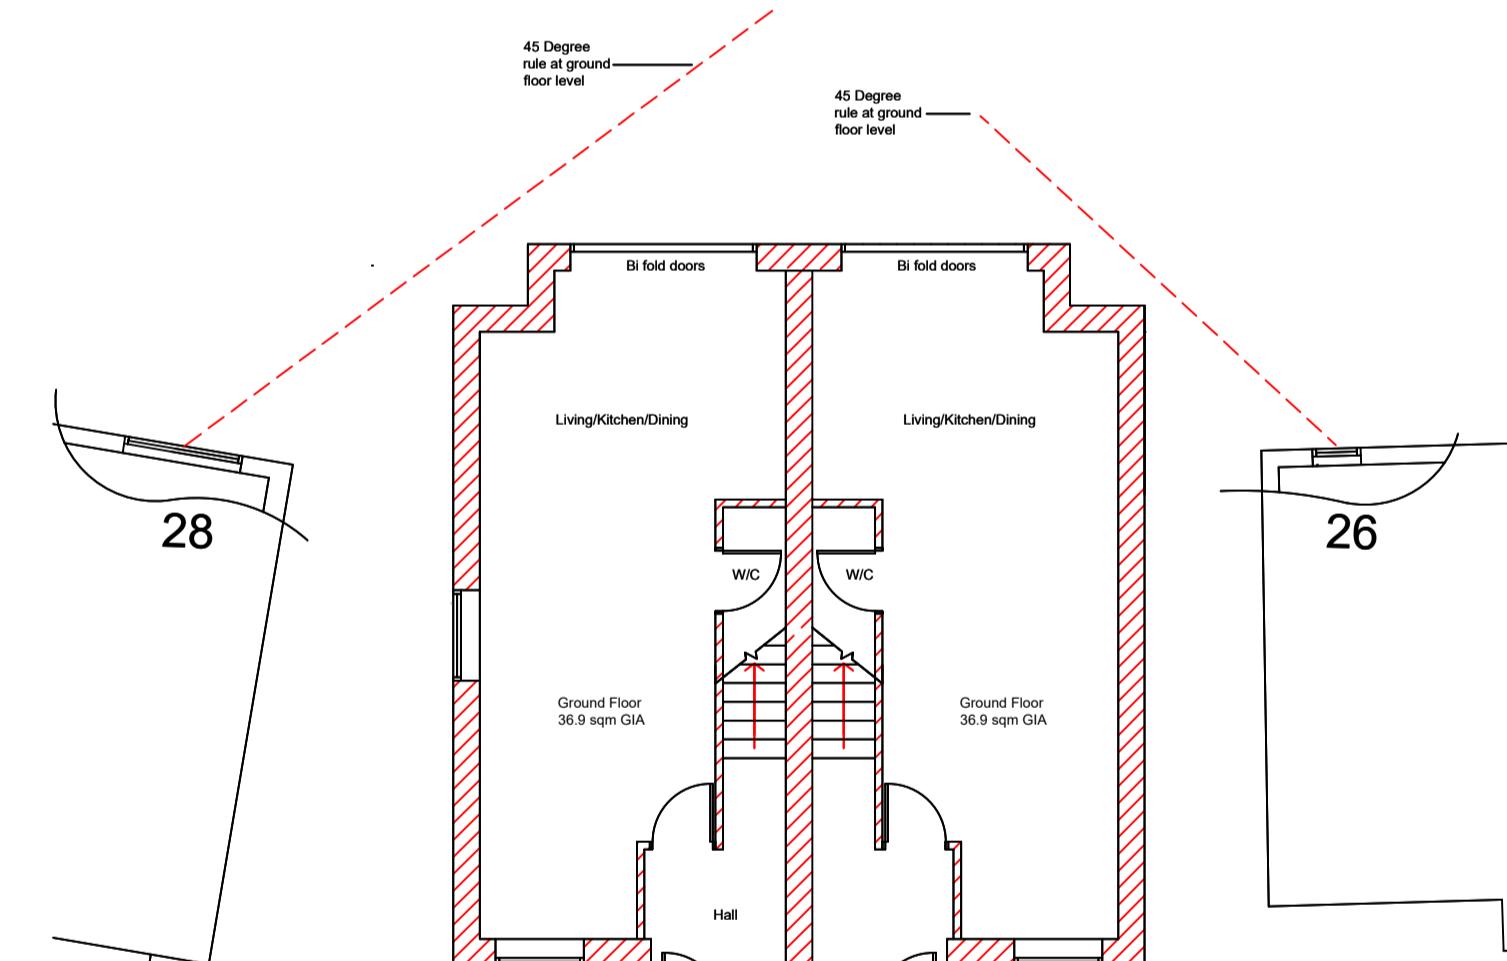

Proposed Ground Floor Plan

Scale 1:100

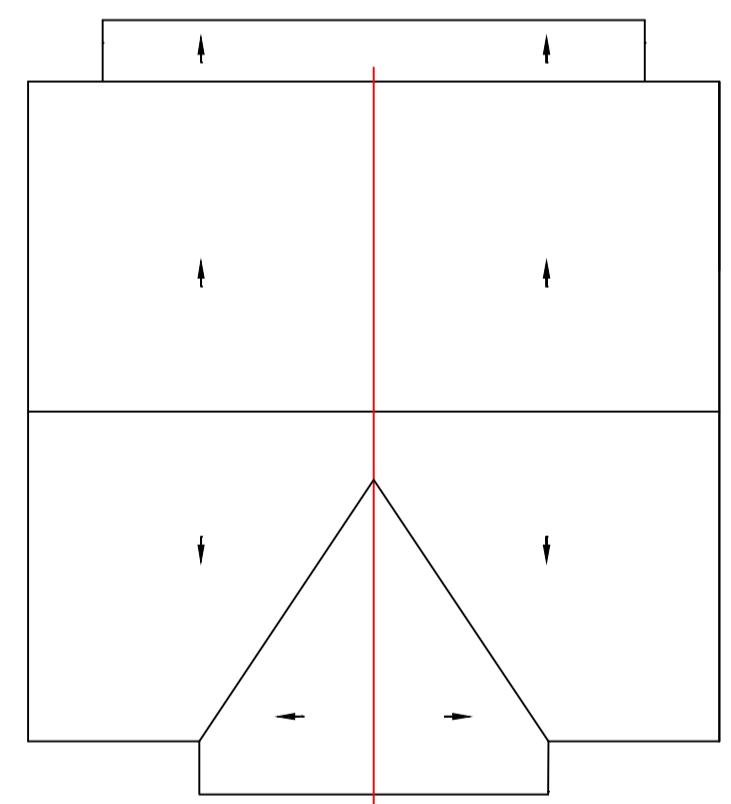

Proposed Roof Plan

Scale 1:100



Kevin O'Callaghan Chartered Architect

374A St Albans Road
Watford, Herts, WD24 6PJ.
Mobile: 07812 695079 & Tel: 01923 803848

email: ko.architect@talktalk.net

<input checked="" type="checkbox"/> CLIENT	Oak & Stone Developers Ltd		<input checked="" type="checkbox"/> DESCRIPTION OF PROPOSED WORKS		
<input checked="" type="checkbox"/> LOCATION/PROJECT	Garage Site Between 26 & 28 Ash Grove, Harefield, UB9 6EX.		<input checked="" type="checkbox"/> NOTES	<p>This drawing has been produced in support of a planning application or a building regulations submission and should not be used for any other purpose.</p> <p>Copyright. No part of this drawing or any other drawings, details, calculations or schedules pertaining to this project as titled (including any notes therein) may be produced in any form either in part or whole without the prior permission in writing of Kevin O'Callaghan, Architect.</p> <p>All dimensions are in millimeters. If in doubt ask. This drawing is not to be used for setting out.</p> <p>All sizes and dimensions to be checked on site prior to commencement and confirmed by the architect. This drawing is to be read in conjunction with all other relevant drawings and details.</p> <p>Party Walls. All relevant party wall agreements are to be entered into and agreed between owners prior to commencement of works.</p> <p>All cross over, build over agreements with utility companies to be agreed and approved prior to works on site.</p>	
<input checked="" type="checkbox"/> TITLE OF DRAWING	Proposed Floor Plans		<input checked="" type="checkbox"/> DRAWING STATUS	Full Plans Re-Submission	
	DATE	April 2023	DRAWING	KOC	
	SCALE	1:10	REVISIONS		
	DRAWING NUMBER	A1 SIZE DRAWING PLR-AG-3000		A1 SIZE DRAWING PLR-AG-3000	
	Print Drawing at 1:50 for A1 size				