



Scale Bar 0-10 metres at 1:100 Scale
0 1 2 3 4 5 6 7 8 9 10

Proposed Street View

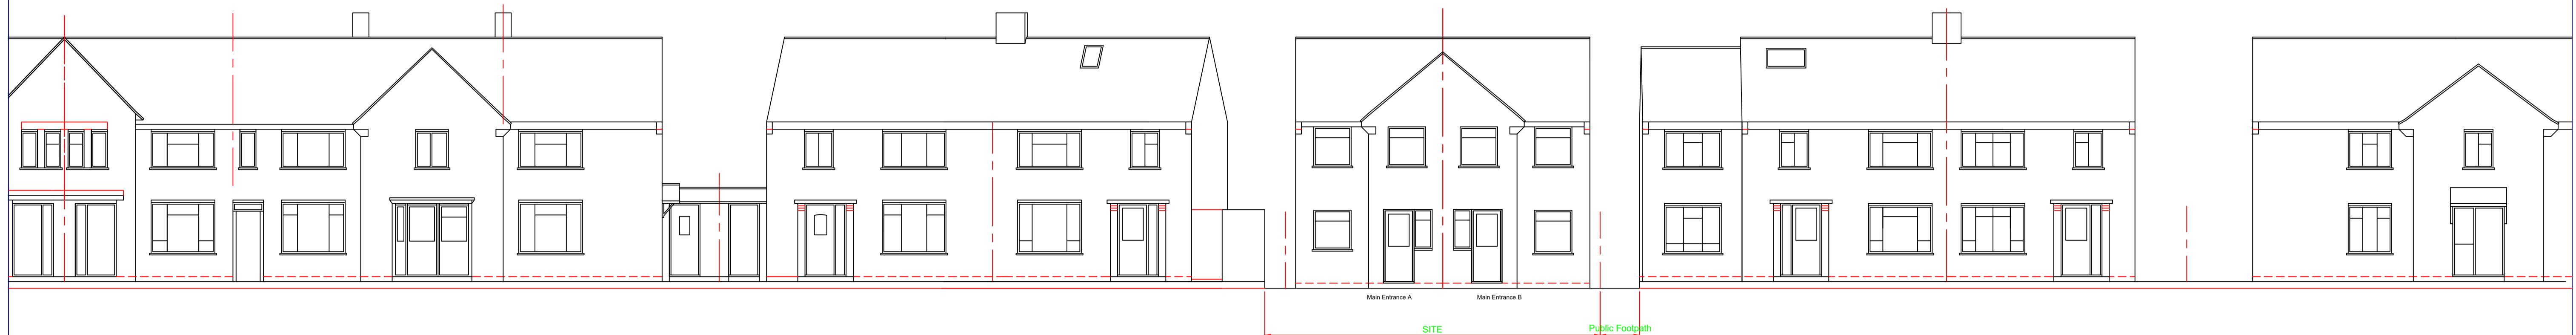

Scale Bar 0-10 metres at 1:100 Scale
0 1 2 3 4 5 6 7 8 9 10


Proposed Elevations

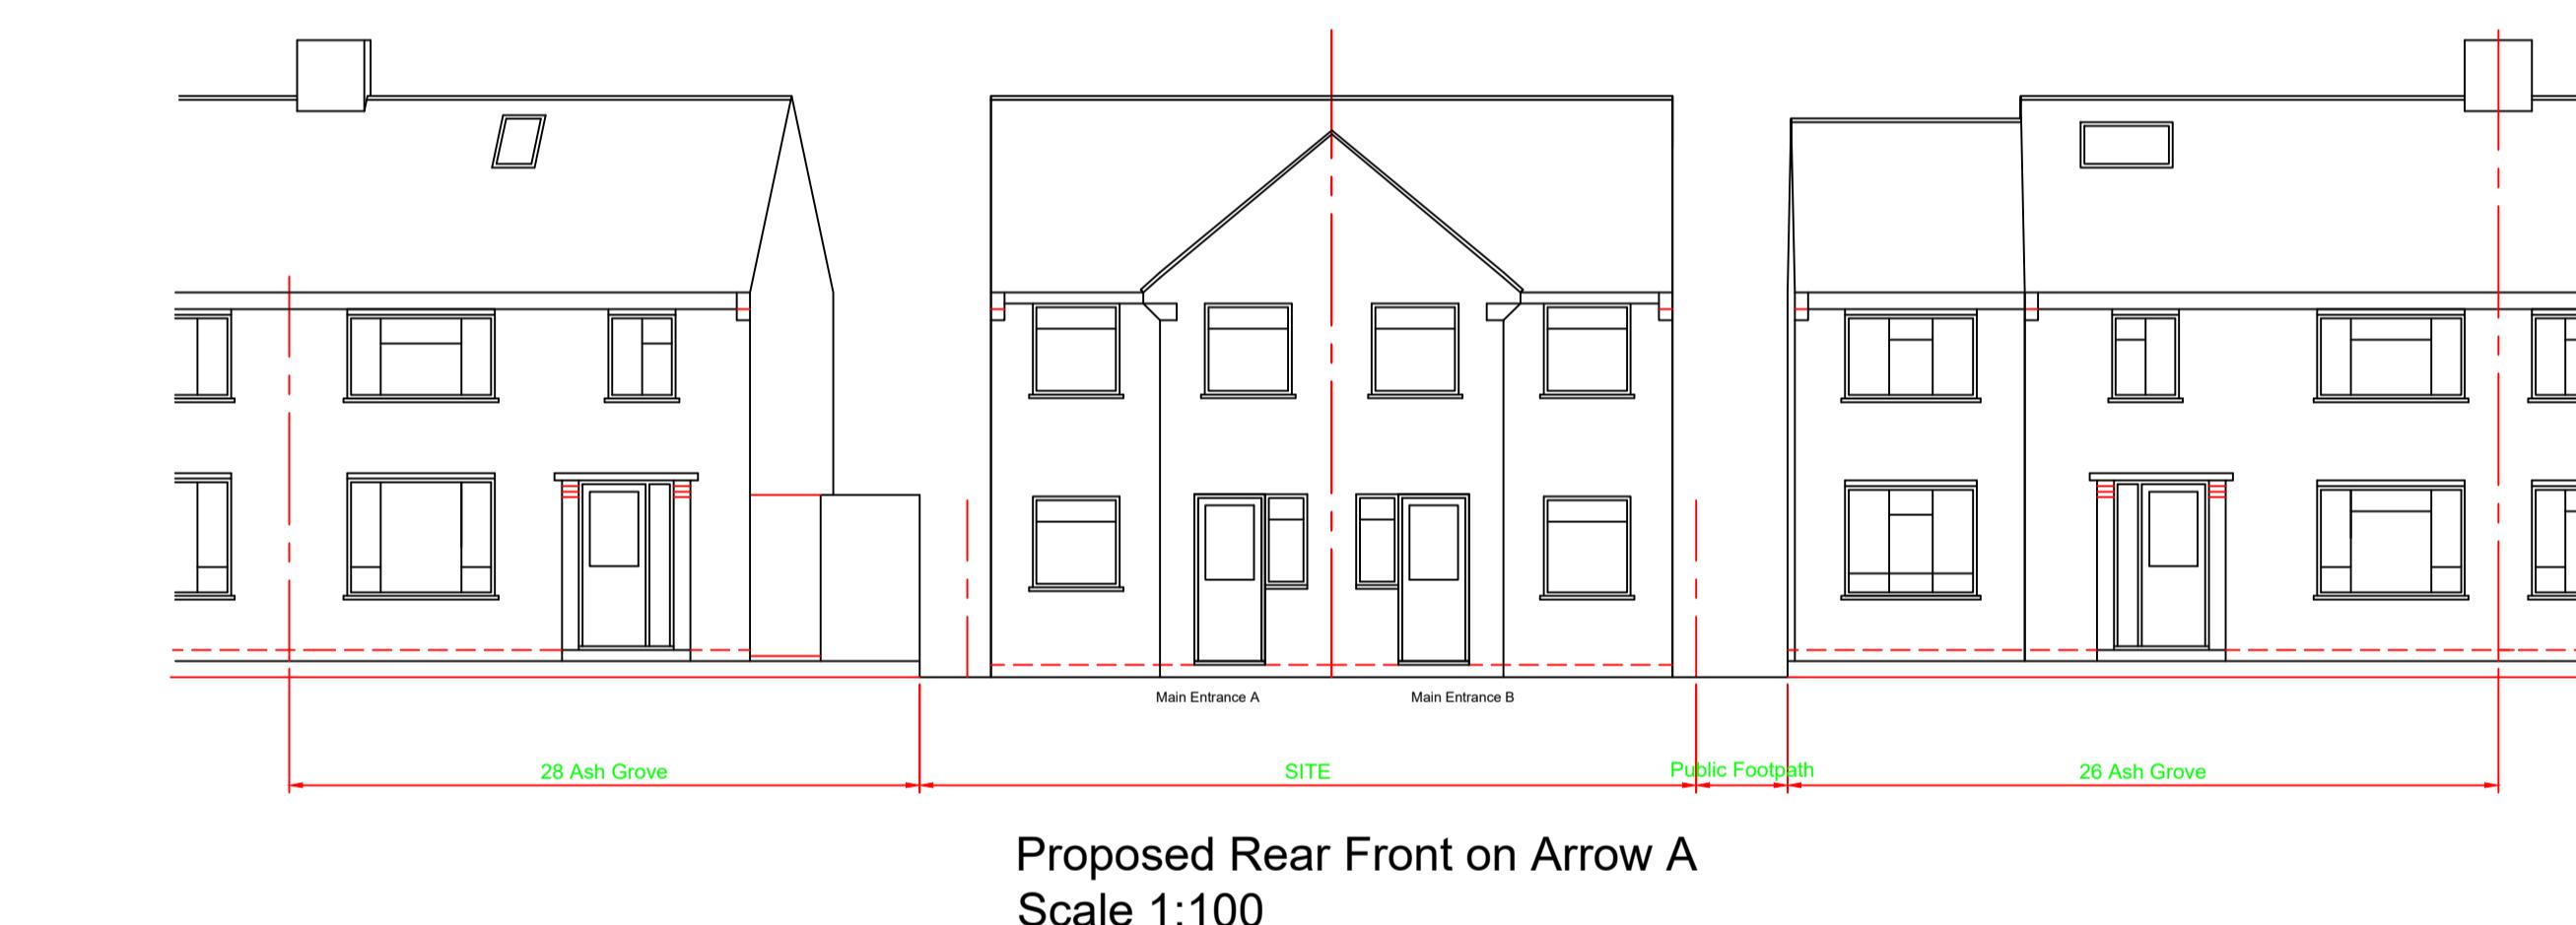


Proposed Rear Front on Arrow A
Scale 1:100



Proposed Rear Elevation on Arrow C
Scale 1:100

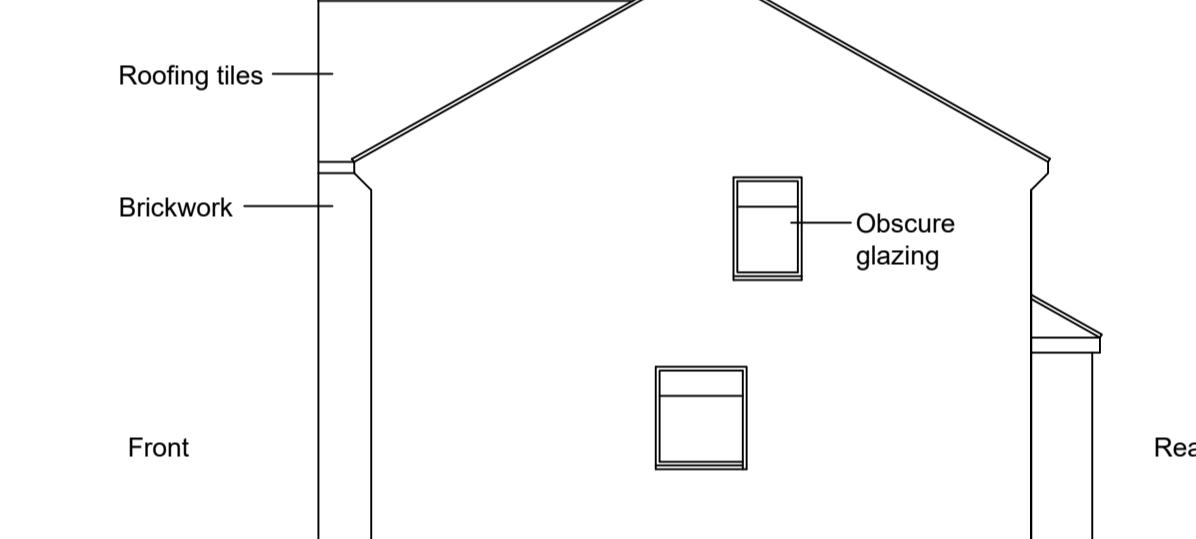

Side Elevation on Arrow B
Scale 1:100

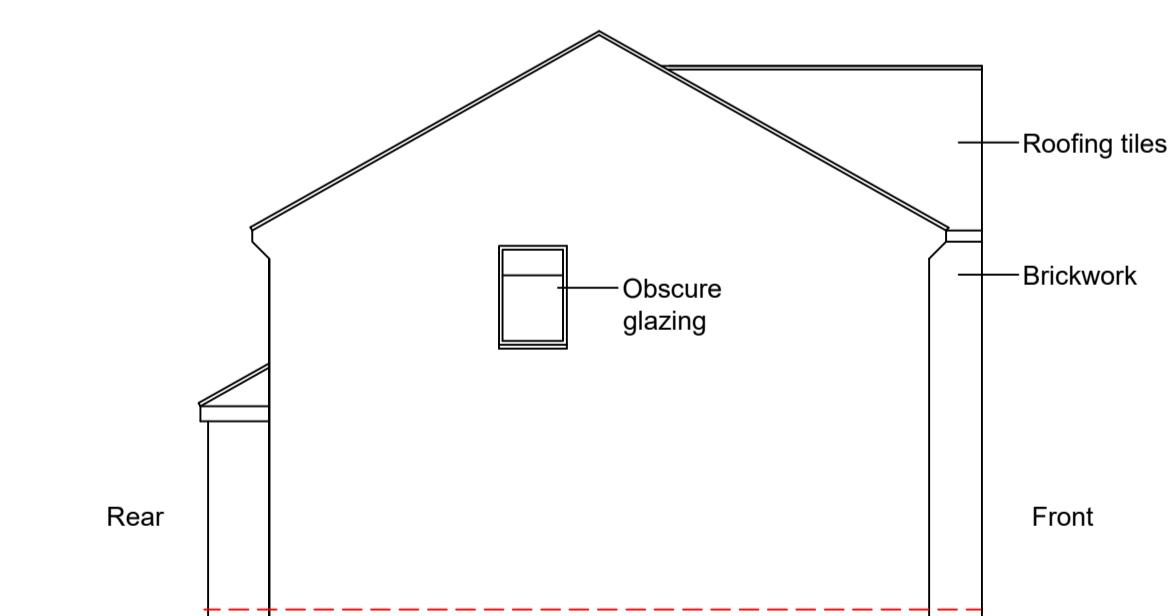

Side Elevation on Arrow D
Scale 1:100



Kevin O'Callaghan
Chartered Architect

374A St Albans Road
Watford, Herts, WD24 6PJ.
Mobile: 07812 695079 & Tel: 01923 803848
email: ko.architect@talktalk.net

■ CLIENT	Oak & Stone Developers Ltd	■ DESCRIPTION OF PROPOSED WORKS	This drawing has been produced in support of a planning application or a building regulations submission and should not be used for any other purpose. Copyright. No part of this drawing or any other drawings, details, calculations or schedules pertaining to this project as titled (including any notes therein) may be produced in any form either in part or whole without the prior permission in writing of Kevin O'Callaghan, Architect.	■ NOTES	Materials and workmanship must be of a standard conforming with the appropriate recognised authority. For example "National House Building Council", "British Standards Institution", "Department of the Environment- (Building regulations 1991)" etc. Health and Safety: The client, will be the/ or appoint a, Principle Designer to act on his behalf who will ensure that where applicable the "Construction (Design & Management) Regulations 2015" are adhered to, if required. The Contractor must at all times operate safe working practices, maintain the integrity of the existing structures, and conform to all the appropriate requirements of the Health & Safety Executive including the "Construction (Health, Safety and Welfare) Regulations 1995". The working methods of any hazardous operations must first be discussed with the Principle Designer and the Principle Contractor prior to commencement.
■ LOCATION/PROJECT	Garage Site Between 26 & 28 Ash Grove, Harefield, UB9 6EX.	■ DRAWING STATUS	All dimensions are in millimeters. If in doubt ask. All sizes and dimensions to be checked on site prior to commencement and confirmed by the architect. This drawing is to be read in conjunction with all other relevant drawings and details. Party Walls. All relevant party wall agreements are to be entered into and agreed between owners prior to commencement of works. All cross over, build over agreements with utility companies to be agreed and approved prior to works on site.	DATE	April 2023 DRAWN BY K O'C
■ TITLE OF DRAWING	Proposed Street View and Elevations	Full Plans Re-Submission		SCALE	1:100 REVISIONS
DRAWING NUMBER	PLR-AG-4000	A1 SIZE DRAWING	Print Drawing at 1:50 for A1 size		