



Existing Ground Floor Plan

Scale 1:100

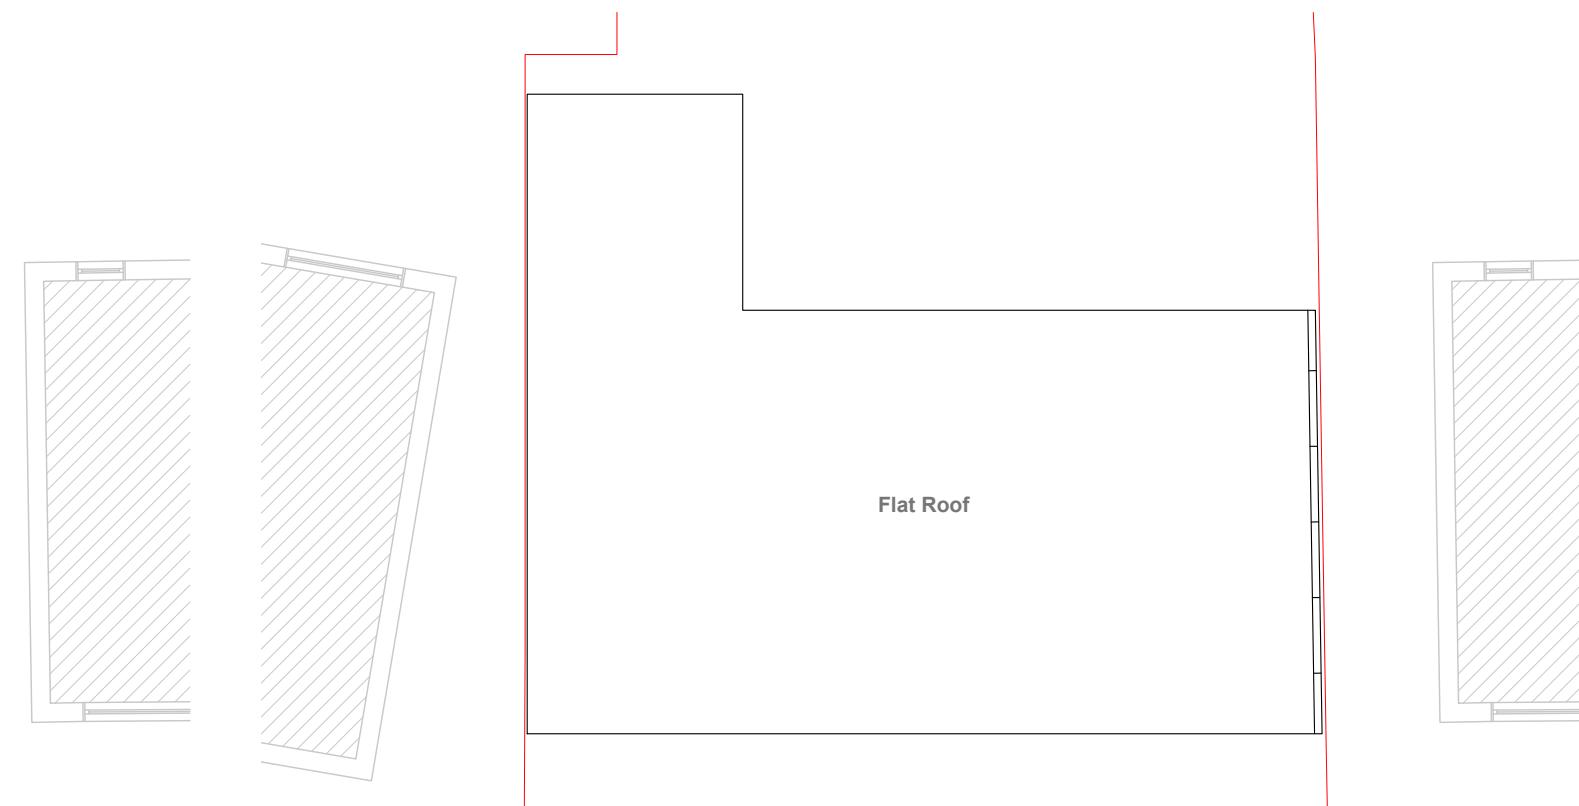


Existing Roof Plan

Scale 1:100

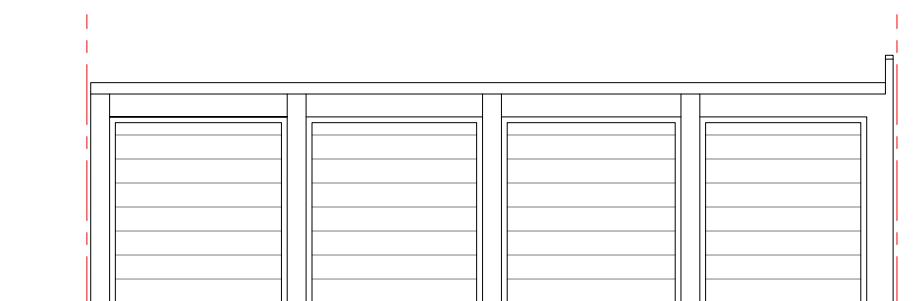


Existing Front Elevation

Scale 1:100

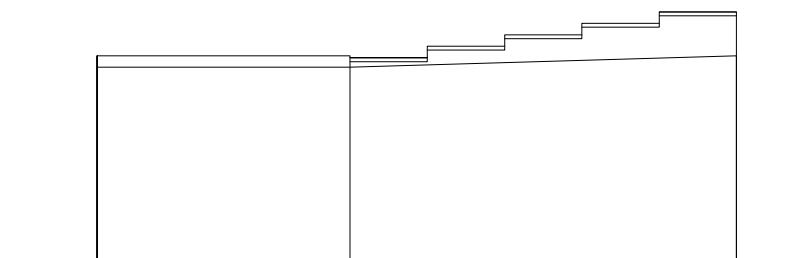


Existing Side Elevation

Scale 1:100

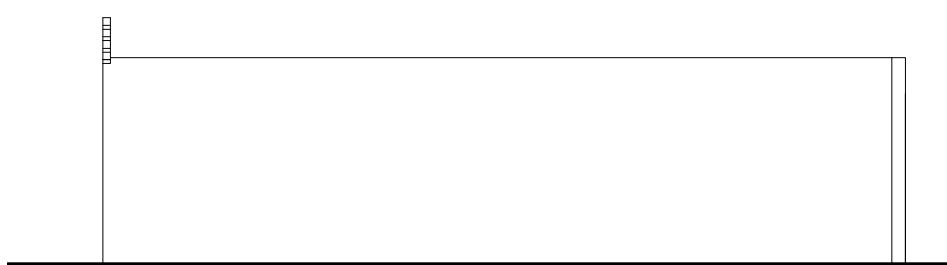

Existing Rear Elevation

Scale 1:100


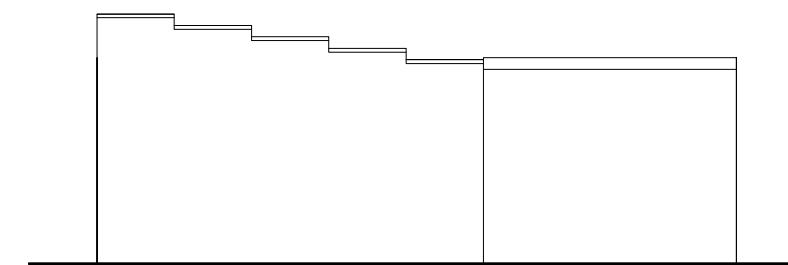


Existing Side Elevation

Scale 1:100



1:100
0 1 2 5 10 Meter

<p>Notes</p> <p>All plans, sections & elevations are based on measured readings and scaled dimension.</p> <p>Any discrepancies be reported immediately.</p> <p>To be read in conjunction with Structural Engineers' drawings and Mechanical and Electrical drawings</p> <p>All Materials To Match Existing</p>	<p>Revisions</p>	<p>Drawing name Existing - Floor Plans and Elevations</p>	<p>Drawing no FP 01</p>	<p>Rev</p>
		<p>Project Land Adjoining 4 Garages Ash Grove, Harefield, Uxbridge UB9 6EX</p>		
		<p>Scale 1:100 @ A3</p>	<p>Status Planning</p>	 

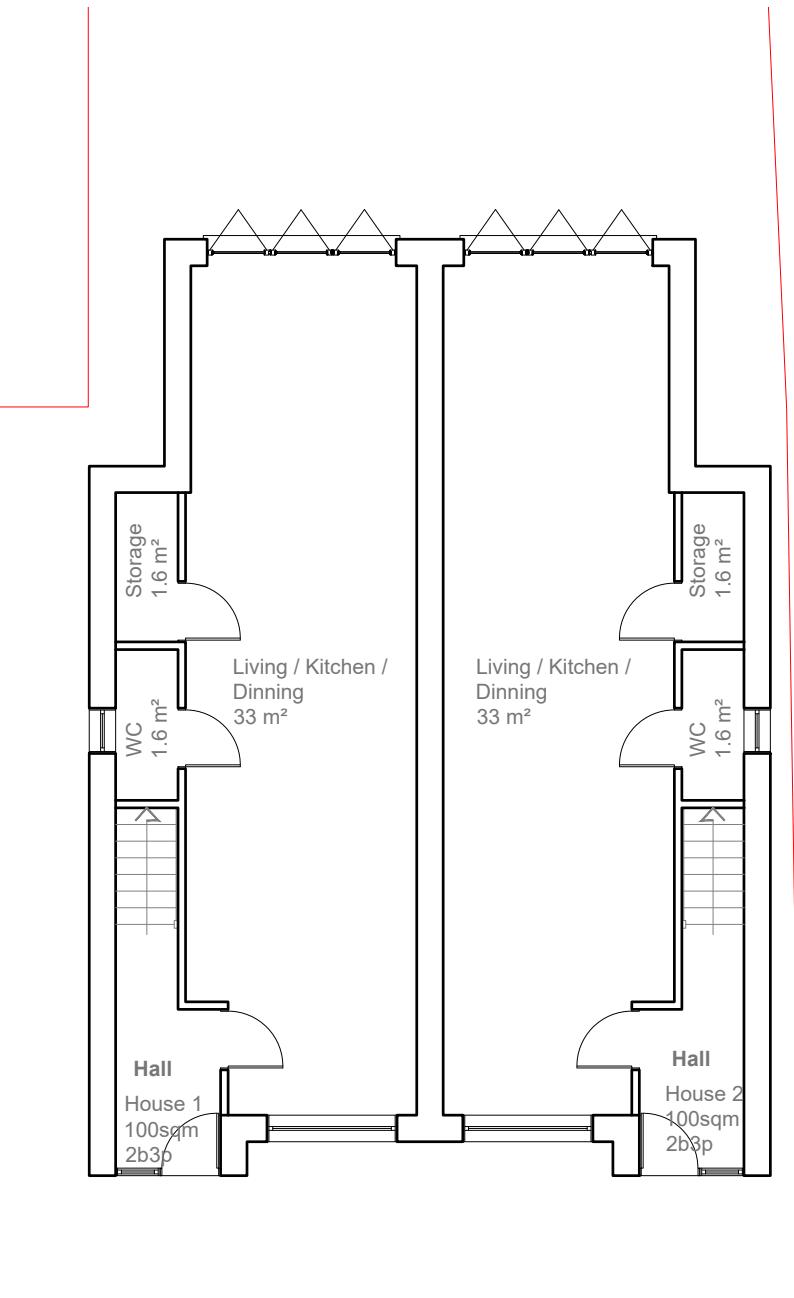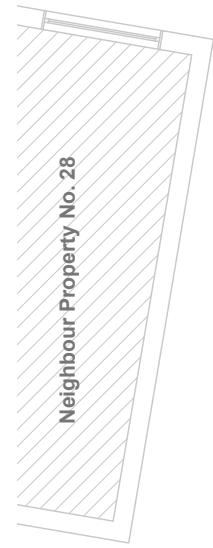

Proposed Ground Floor Plan

Scale 1:100

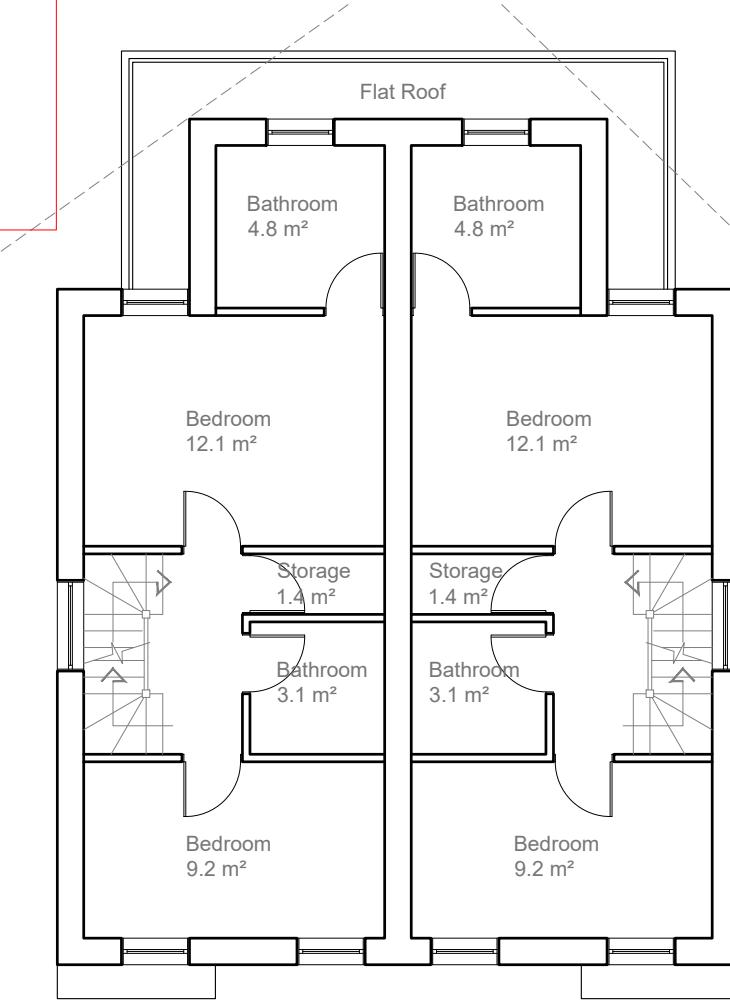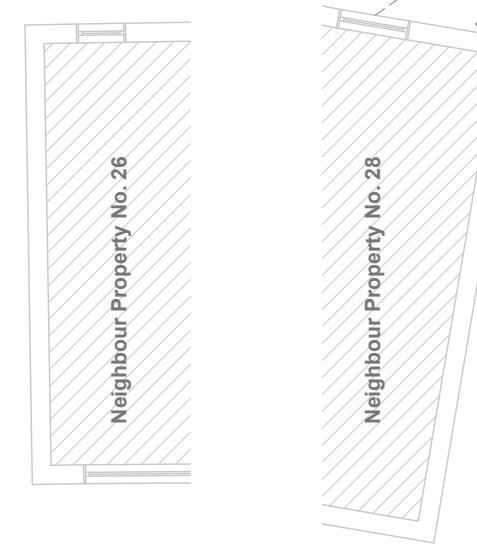

Proposed First Floor Plan

Scale 1:100



Notes
All plans, sections & elevations are based on measured readings and scaled dimension.
Any discrepancies be reported immediately.
To be read in conjunction with Structural Engineers' drawings and Mechanical and Electrical drawings
All Materials To Match Existing

Revisions

Drawing name
Proposed - Floor Plans



Drawing no
FP 02

Project
Land Adjoining 4 Garages Ash Grove, Harefield, Uxbridge UB9 6EX

Scale
1:100 @ A3 **Status**
Planning


SHIV
PLANNING SERVICES LTD



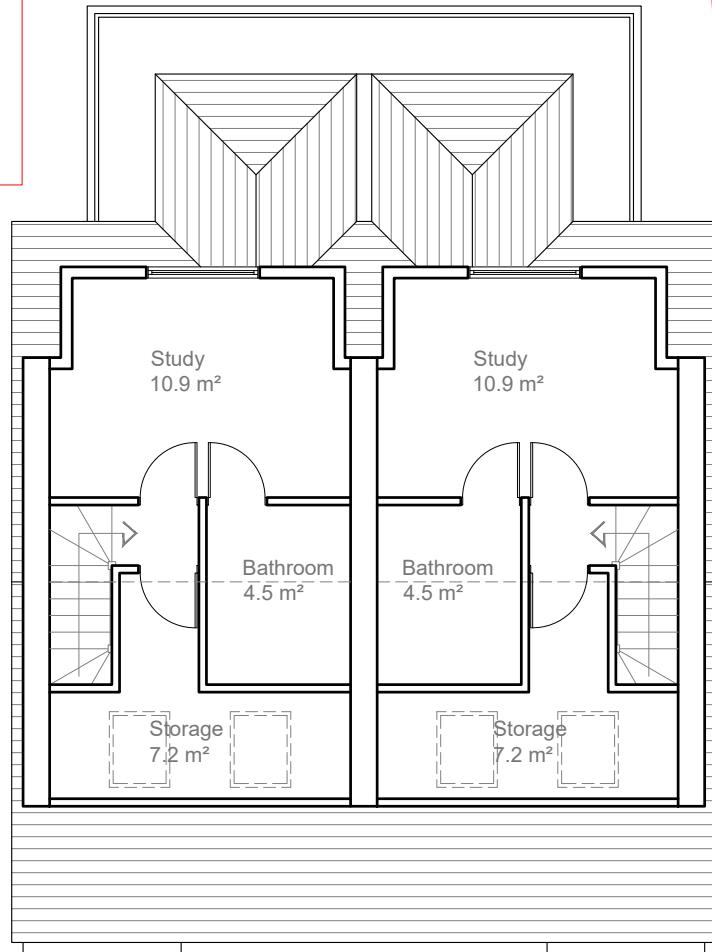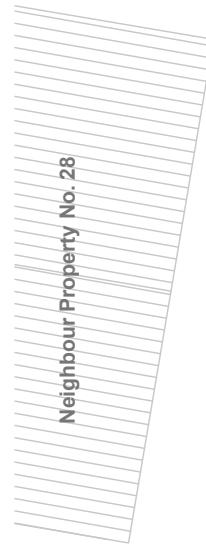

Proposed Loft Floor Plan

Scale 1:100

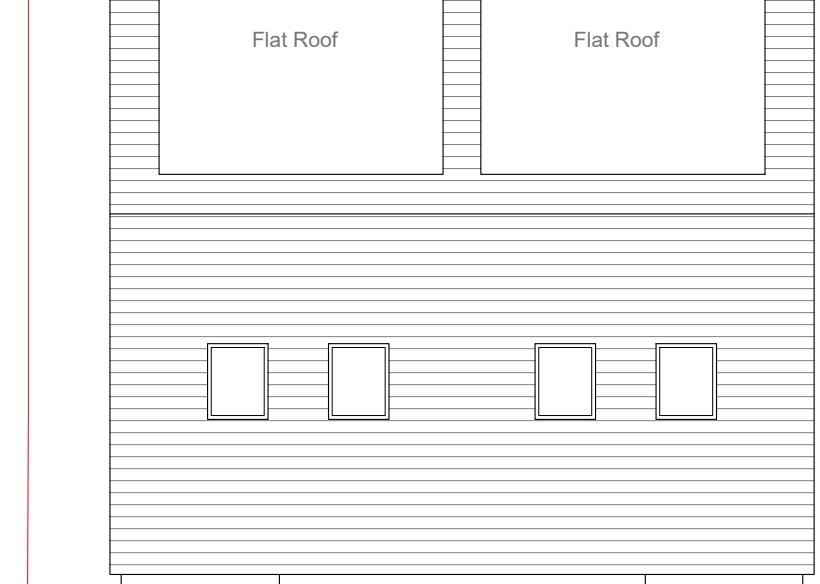

Proposed Roof Plan

Scale 1:100



Notes
 All plans, sections & elevations are based on measured readings and scaled dimension.
 Any discrepancies be reported immediately.
 To be read in conjunction with Structural Engineers' drawings and Mechanical and Electrical drawings
 All Materials To Match Existing

Revisions

Drawing name
Proposed - Floor Plans

Drawing no
FP 03

Project
Land Adjoining 4 Garages Ash Grove, Harefield, Uxbridge UB9 6EX

Scale
1:100 @ A3

Status
Planning


SHIV
PLANNING SERVICES LTD





Proposed Front Elevation

Scale 1:100

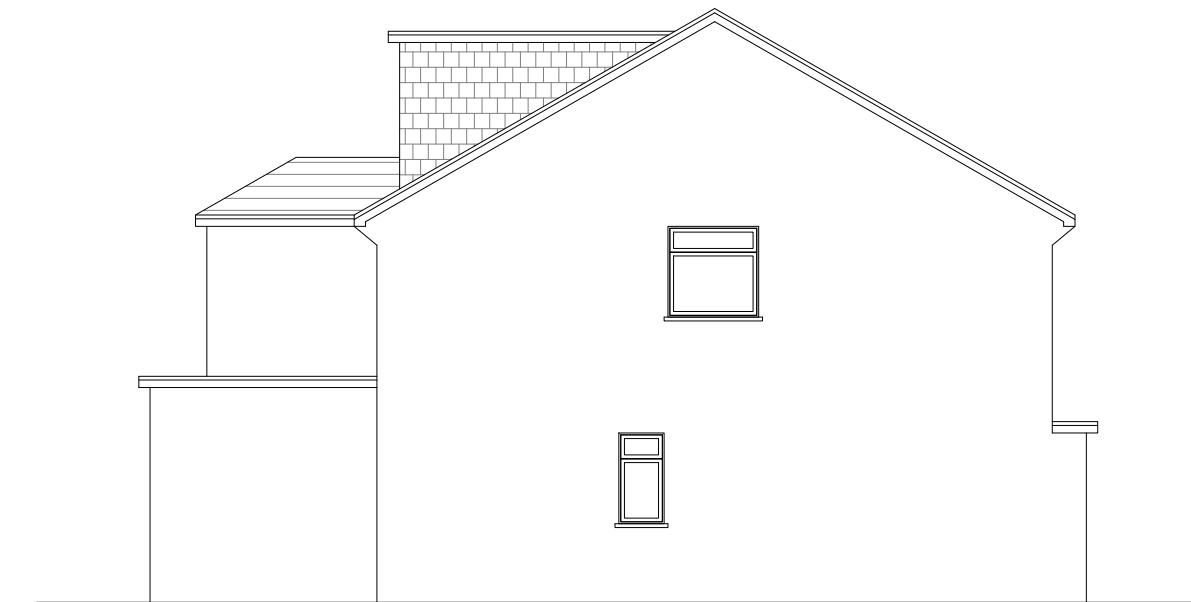


Proposed Front Elevation

Scale 1:100



Proposed Front Elevation

Scale 1:100

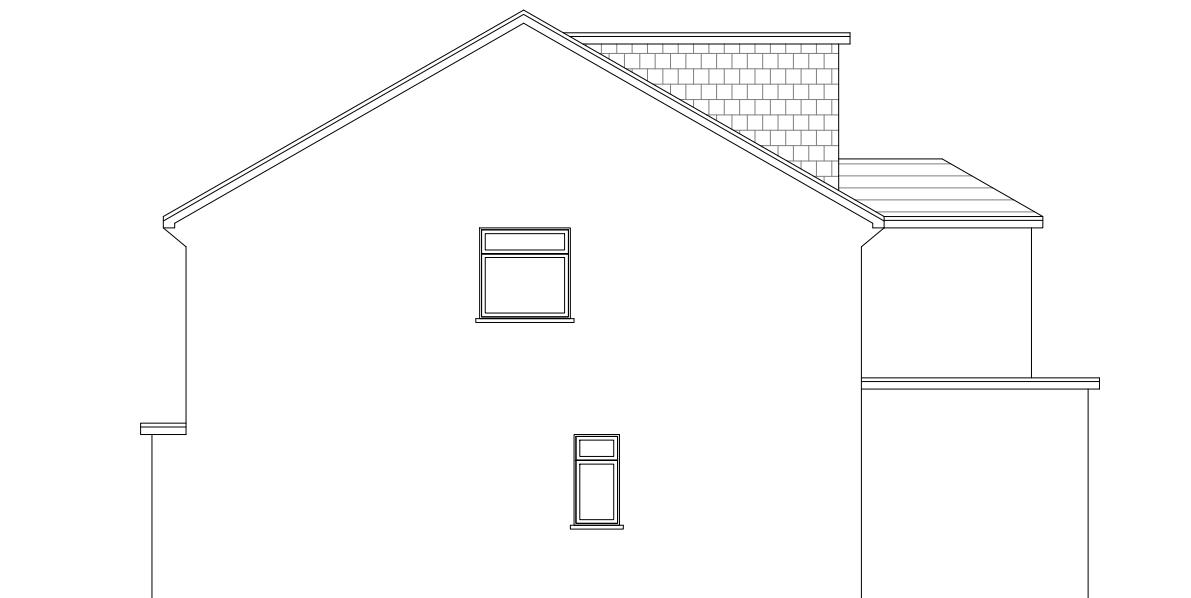

Proposed Front Elevation

Scale 1:100



Notes
 All plans, sections & elevations are based on measured readings and scaled dimension.
 Any discrepancies be reported immediately.
 To be read in conjunction with Structural Engineers' drawings and Mechanical and Electrical drawings.
 All Materials To Match Existing

Revisions

Drawing name
Proposed - Elevations

Drawing no
FP 04

Project
Land Adjoining 4 Garages Ash Grove, Harefield, Uxbridge UB9 6EX

Scale
1:100 @ A3

Status
Planning

SHIV
PLANNING SERVICES LTD






Existing Street Scene
Scale 1:100



Proposed Street Scene
Scale 1:100

1:100 0 1 2 5 10 Meter

Notes	Revisions	Drawing name	Drawing no	Rev
All plans, sections & elevations are based on measured readings and scaled dimension.		Street Scene	FP 05	
Any discrepancies be reported immediately.				
To be read in conjunction with Structural Engineers' drawings and Mechanical and Electrical drawings				
All Materials To Match Existing				
		Project	Land Adjoining 4 Garages Ash Grove, Harefield, Uxbridge UB9 6EX	
		Scale	1:100 @ A3	
		Status	Planning	
		SHIV	PLANNING SERVICES LTD	
			QR Code	

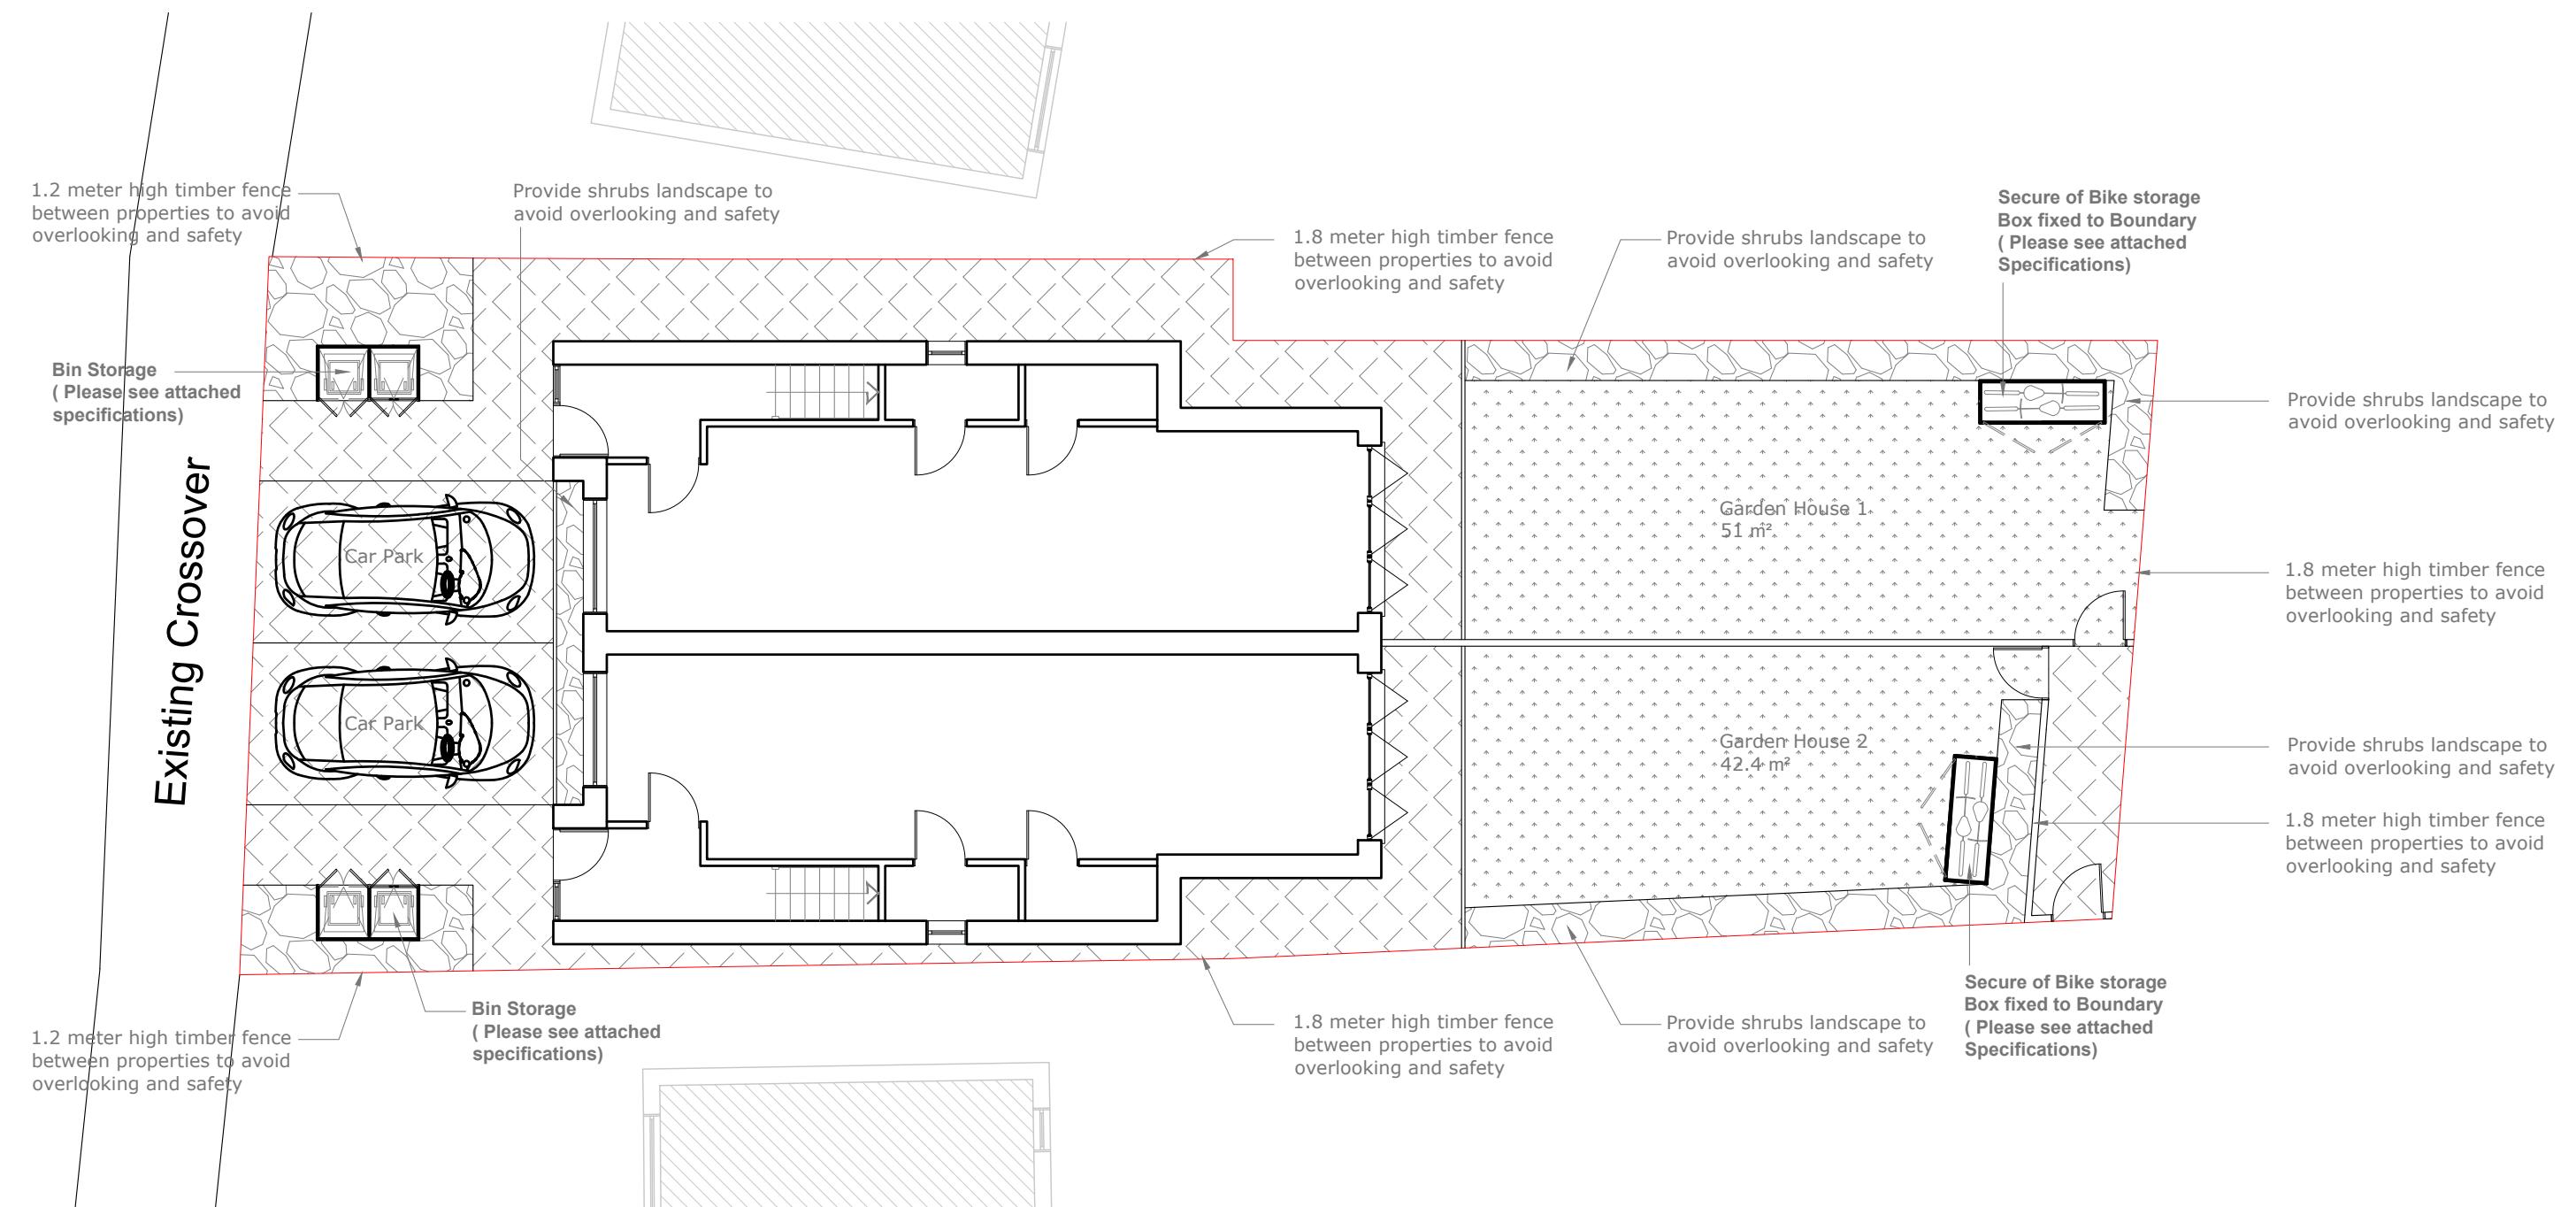

Proposed Site Plan

Scale 1:100

1:100
0 1 2 5 10 Meter

Notes	Revisions	Drawing name	Drawing no
<p>All plans, sections & elevations are based on measured readings and scaled dimension.</p> <p>Any discrepancies be reported immediately.</p> <p>To be read in conjunction with Structural Engineers' drawings and Mechanical and Electrical drawings</p> <p>All Materials To Match Existing</p>		<p>Proposed - Site Plan</p> <p>Project Land Adjoining 4 Garages Ash Grove, Harefield, Uxbridge UB9 6EX</p>	<p>FP 06</p>
		<p>Scale 1:100 @ A3</p>	<p>Status Planning</p>
			