



NOTES RELATING TO THIS DRAWING

ALL DIMENSIONS ARE TO BE CHECKED ON SITE PRIOR TO COMMENCEMENT OF ANY WORKS, AND ANY DISCREPANCIES REPORTED IMMEDIATELY TO THE ARCHITECT/DISIGNER.
THIS DRAWING IS TO BE READ IN CONJUNCTION WITH ALL OTHER DESIGN TEAM DETAILS AND SPECIFICATIONS.
DO NOT SCALE FROM DRAWINGS, EXCEPT FOR THE PURPOSES OF PLANNING ASSESSMENT.

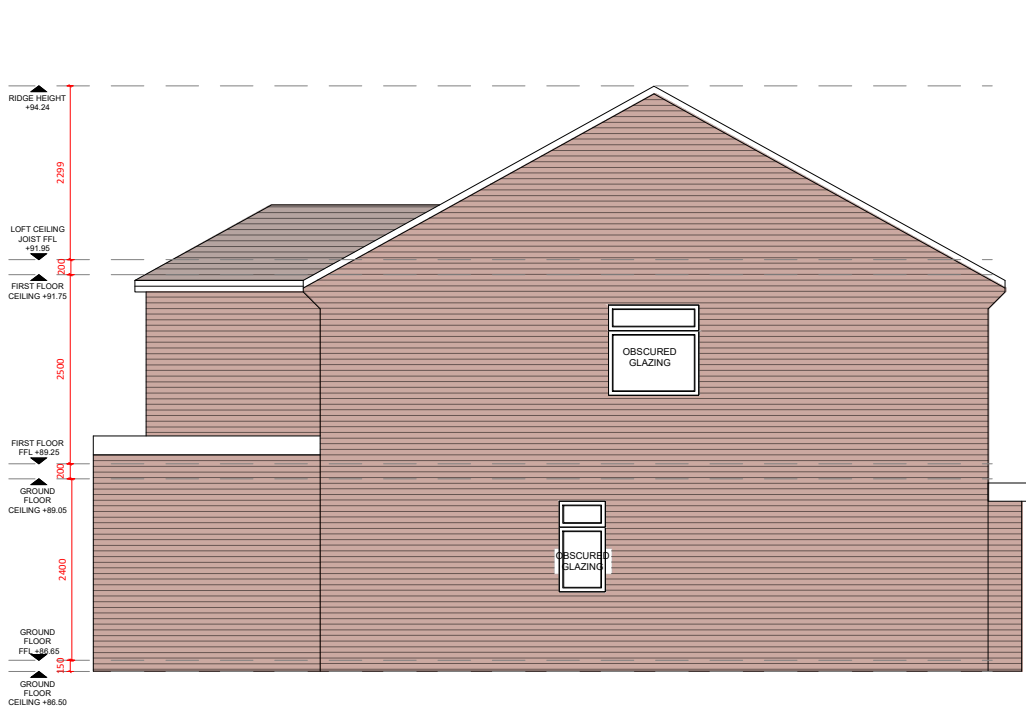

SIDE ELEVATION 1
(PROPOSED)
Scale 1:100

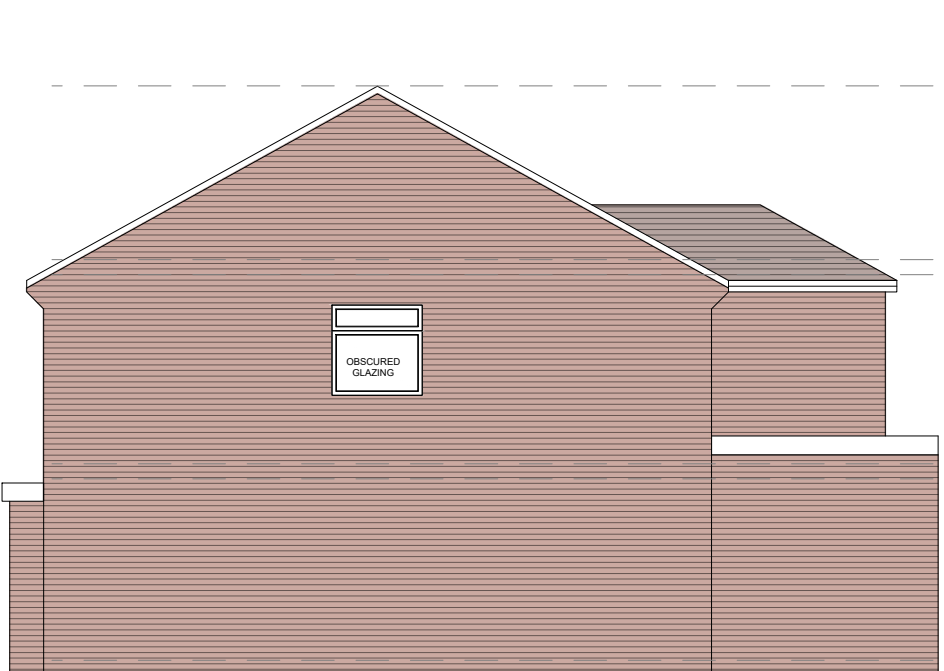


SIDE ELEVATION 2
(PROPOSED)
Scale 1:100




FRONT ELEVATION
(PROPOSED)
Scale 1:100




REAR ELEVATION
(PROPOSED)
Scale 1:100

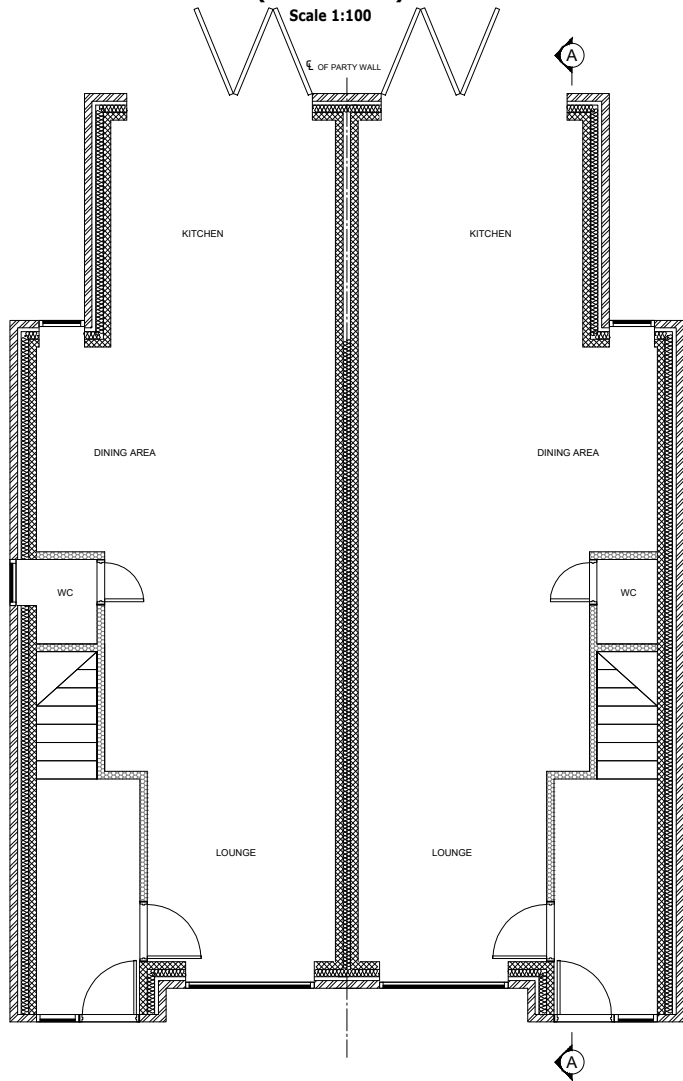

GROUND FLOOR (PROPOSED)
Scale 1:100

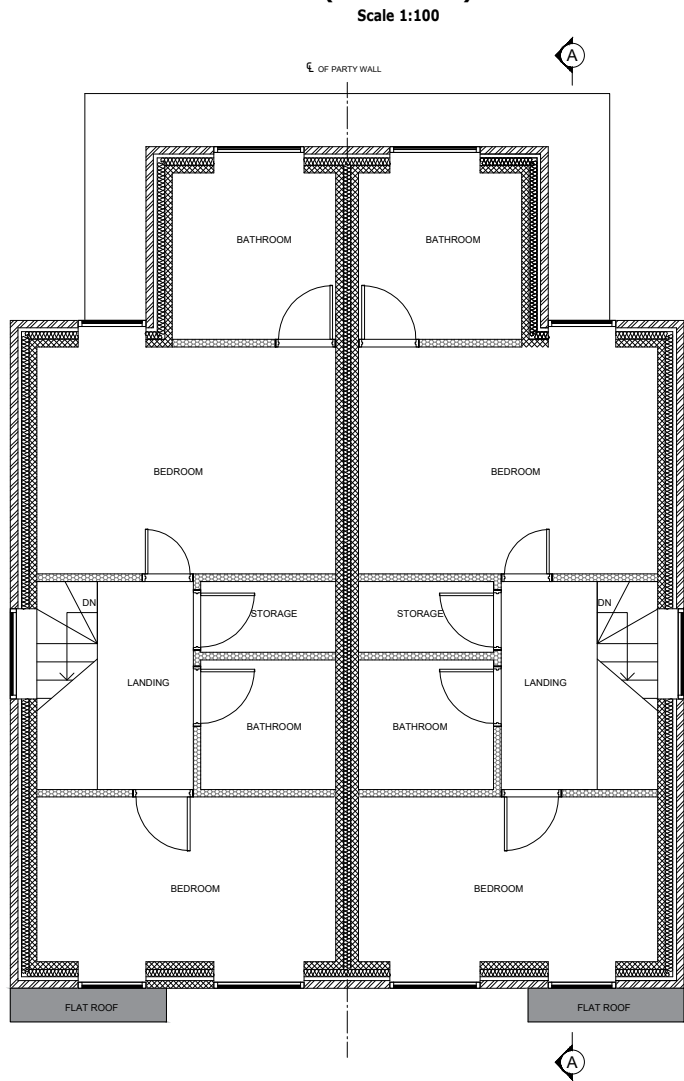

FIRST FLOOR (PROPOSED)
Scale 1:100

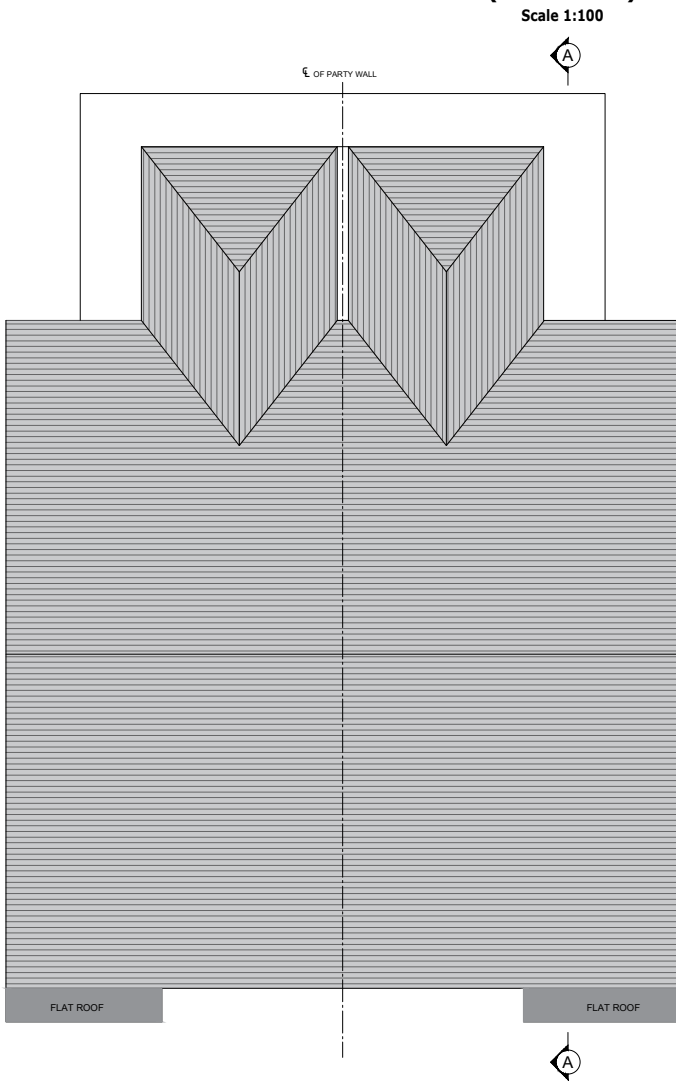

ROOF PLAN (PROPOSED)
Scale 1:100

- LEGEND:
- RETAINED STRUCTURE
 - NEW CAVITY WALL
 - NEW STUD WALL
 - NEW BLOCKWORK WALL



Rev.	Description	By	Chkd.	Date
P1	ISSUE FOR INFORMATION	SS	SS	APR 24

Title:	ISSUE FOR INFORMATION		
Client:	...		
Project:	GARAGE SITE BETWEEN 26 & 28 ASH GROVE, HAREFIELD, UB9 6EX		
Drawing:	PROPOSED PLANS AND ELEVATIONS		
Drawn:	SS	Chkd:	SS
Drawing Status:	PLANNING ISSUE	Rev.	P1
Scale:	Noted @ A2	Date:	APR 24
Job No.	PSD/2023/398	Drawing No.	A01