


NOTES RELATING TO THIS DRAWING
ALL DIMENSIONS ARE TO BE CHECKED ON SITE PRIOR TO COMMENCEMENT OF ANY WORKS, AND ANY DISCREPANCIES REPORTED IMMEDIATELY TO THE ARCHITECT/DESIGNER.
THIS DRAWING IS TO BE READ IN CONJUNCTION WITH ALL OTHER DESIGN TEAM DETAILS AND SPECIFICATIONS.
DO NOT SCALE FROM DRAWINGS, EXCEPT FOR THE PURPOSES OF PLANNING ASSESSMENT.

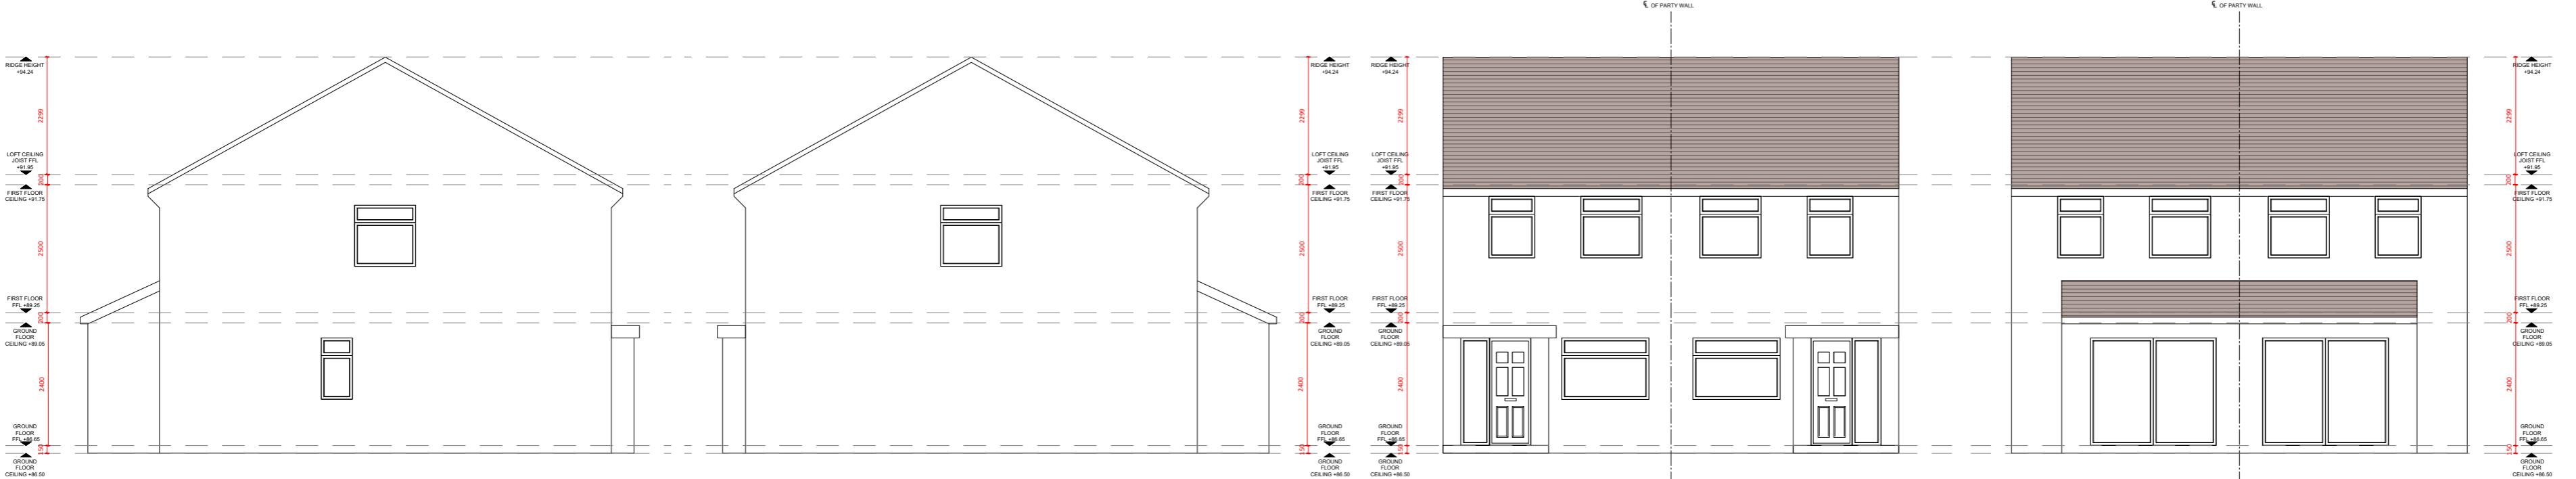

**SIDE ELEVATION 1
(PROPOSED)**

Scale 1:100

**SIDE ELEVATION 2
(PROPOSED)**


Scale 1:100

**FRONT ELEVATION
(PROPOSED)**

Scale 1:100


**REAR ELEVATION
(PROPOSED)**

Scale 1:100

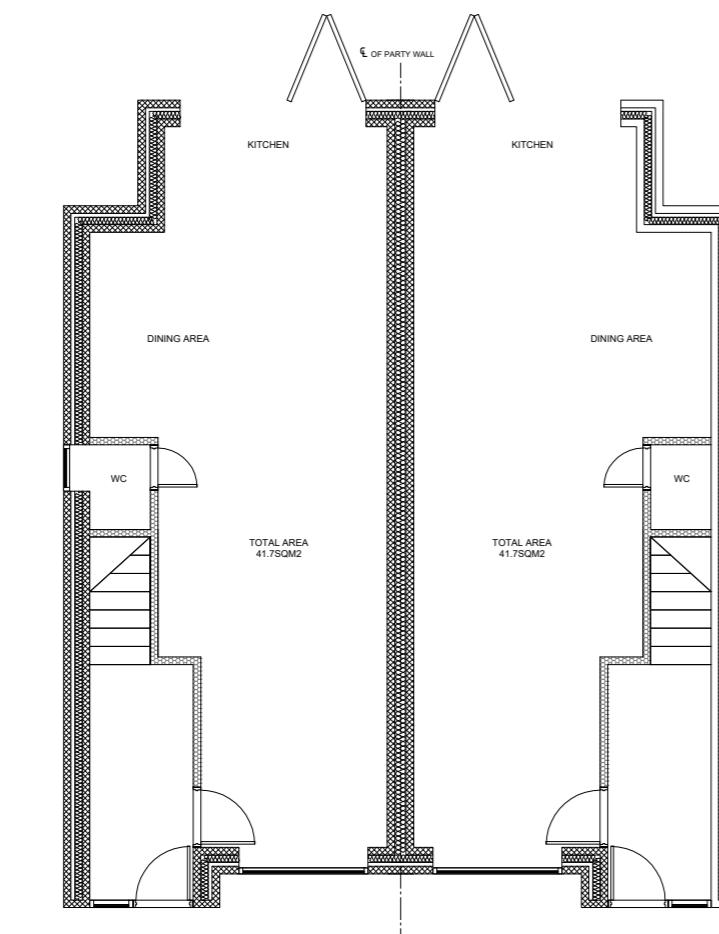


GROUND FLOOR (PROPOSED)

Scale 1:100

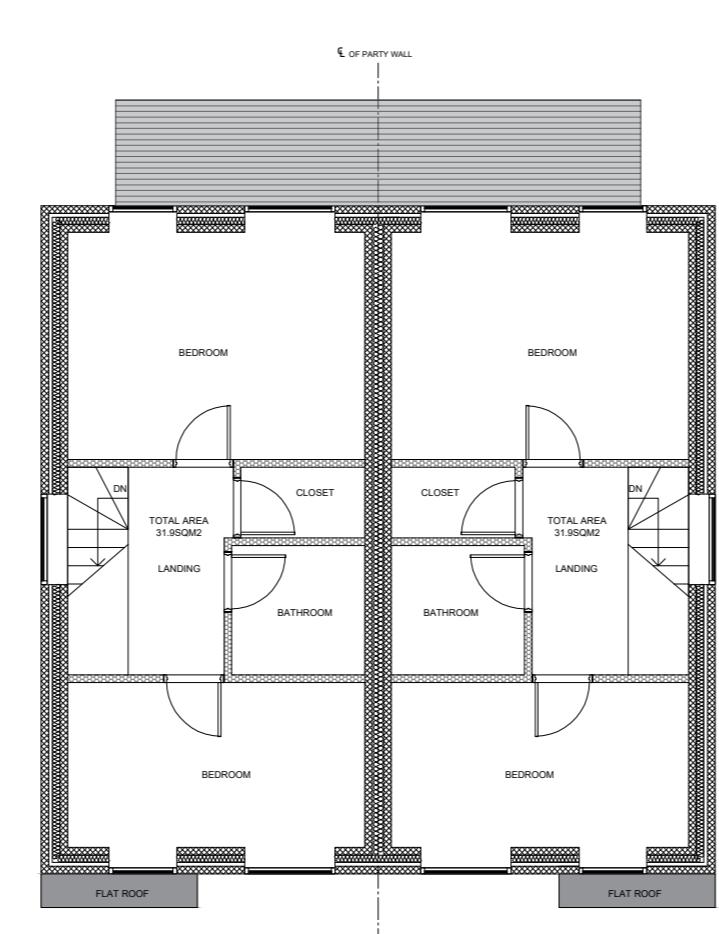

FIRST FLOOR (PROPOSED)

Scale 1:100

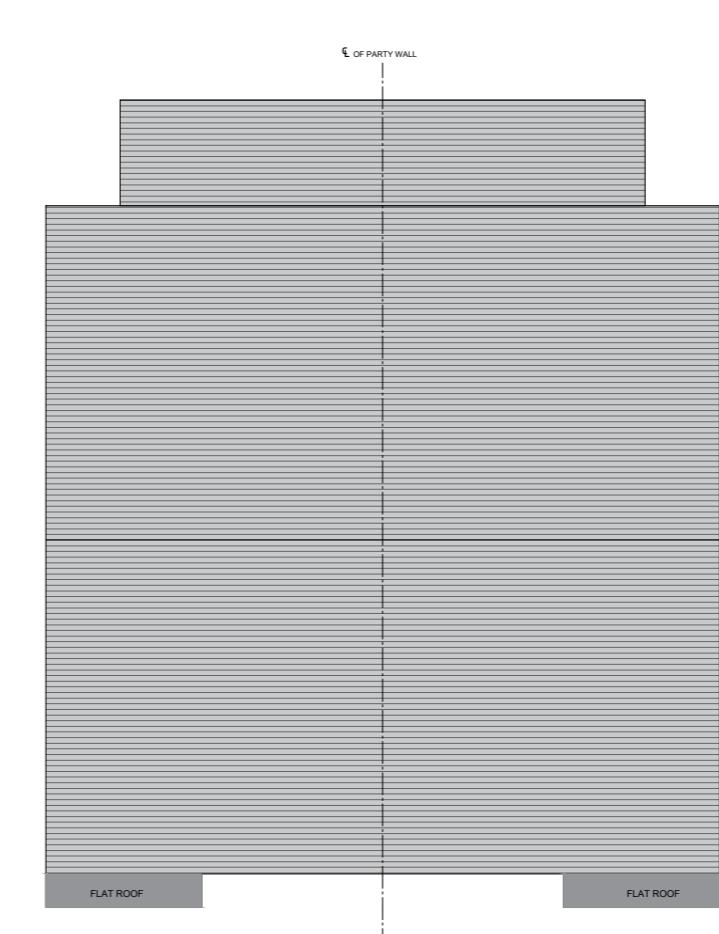

ROOF PLAN (PROPOSED)

Scale 1:100

LEGEND:
 RETAINED STRUCTURE
 NEW CAVITY WALL
 NEW STUD WALL
 NEW BLOCKWORK WALL

SCALE BAR FOR 1:100
0.0m 1.0m 2.0m 3.0m 4.0m 5.0m

Rev.	Description	By	Chkd.	Date
P1	ISSUE FOR INFORMATION	SS	SS	NOV 23

Title:	ISSUE FOR INFORMATION		
Client:	...		
Project:	GARAGE SITE BETWEEN 26 & 28 ASH GROVE, HAREFIELD, UB9 6EX		
Drawing:	PROPOSED PLANS AND ELEVATIONS		
Drawn:	SS	Chkd.:	SS
Drawing Status:	PLANNING ISSUE	Rev.:	P1
Scale:	Noted @ A2	Date	NOV 23
Job No.:	PSD/2023/398	Drawing No.	A01