




PROPOSED ROOF PLAN SCALE 1:100

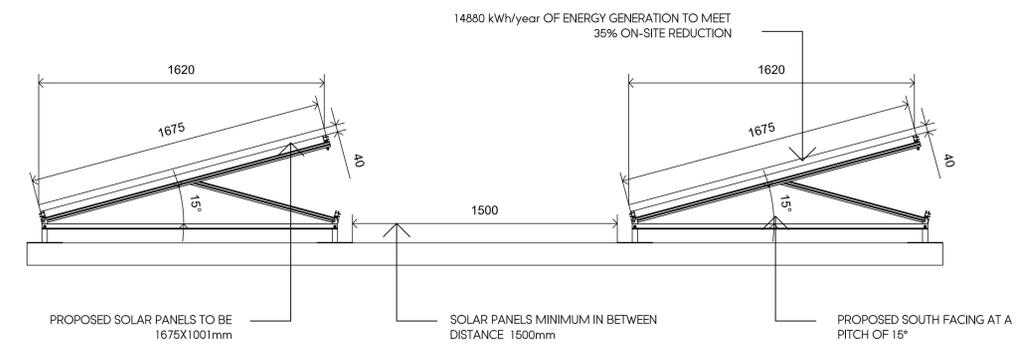

PROPOSED SECTION CC'
SCALE 1:20

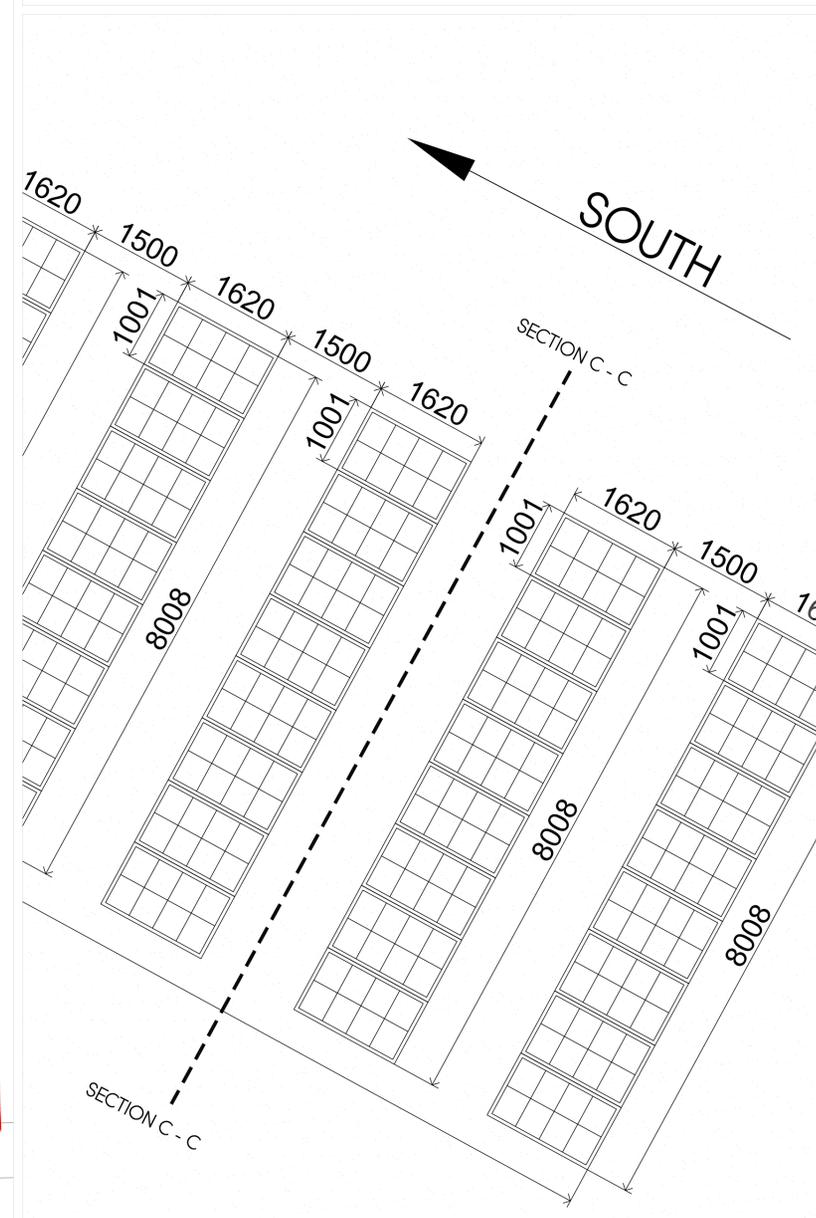

SCALE 1:50

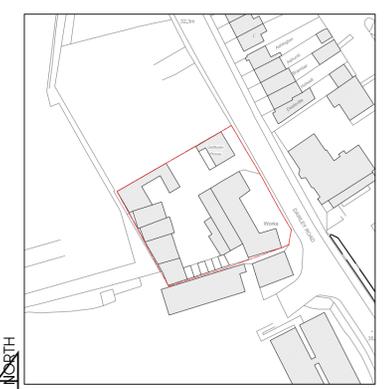

LOCATION PLAN
SCALE 1:1250

Rev	Date	Description	Init.
E	23.05.24	AMENDED FOR PLANNING	KP
D	01.02.24	AMENDED TO SUIT TRANSPORT	KP
C	18.01.24	AMENDED TO PLANNING	KP
B	06.12.23	AMENDED TO PLANNING	KP
A	14.10.21	AMENDED TO SUIT NEW SCHEME	KP

Client
MR BALBIR SINGH

Project Title
PROPOSED REDEVELOPMENT OF THE SITE

Drawing Title
GETHCELN HOUSE, DAWLEY ROAD, UB3 1EH

PROPOSED SOLAR PANEL

Cad File	Sheet Size	Scale
P002	A1	AS SHOWN
Drawn by	Drawing Date	Approved by
KP	FEB 2021	NJ
Project No.	Drawing No.	Revision
1627	P503	E

Jutla Architects
2-4 High Street Ruislip
Middlesex HA4 7AR
T 01922 840077 F 01922 840078
info@jutla-architects.com
jutla-architects.com

This drawing is property of Jutla Architects Ltd © and must not be copied or otherwise reproduced. All dimensions must be checked on site before commencing work. No dimensions to be scaled from this drawing. This drawing was produced using AutoCad 2016.

PLANNING ISSUE