

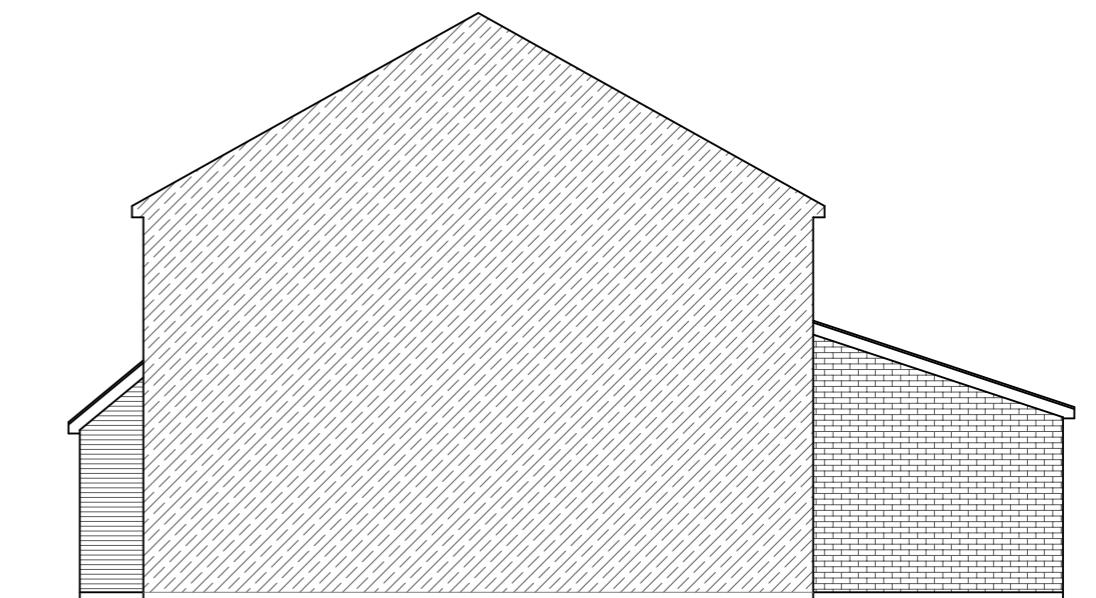
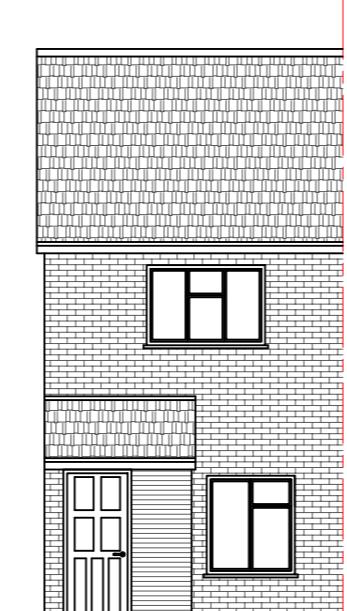
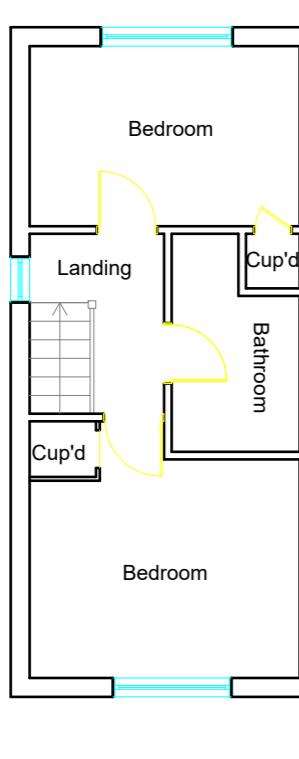


**Existing First Floor Plan**  
Scale 1:100



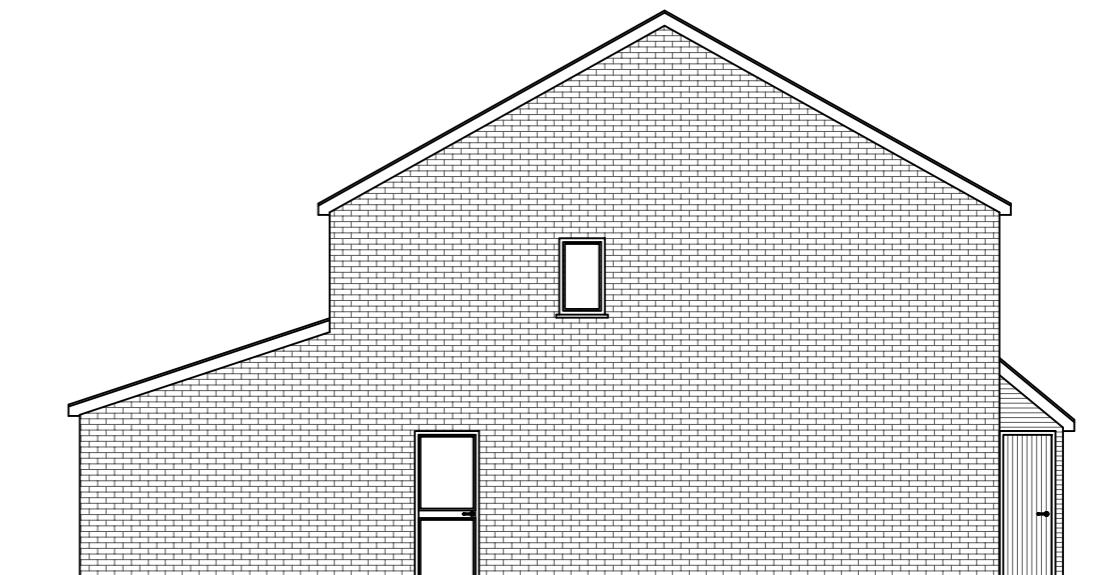


**Existing Ground Floor Plan**  
Scale 1:100

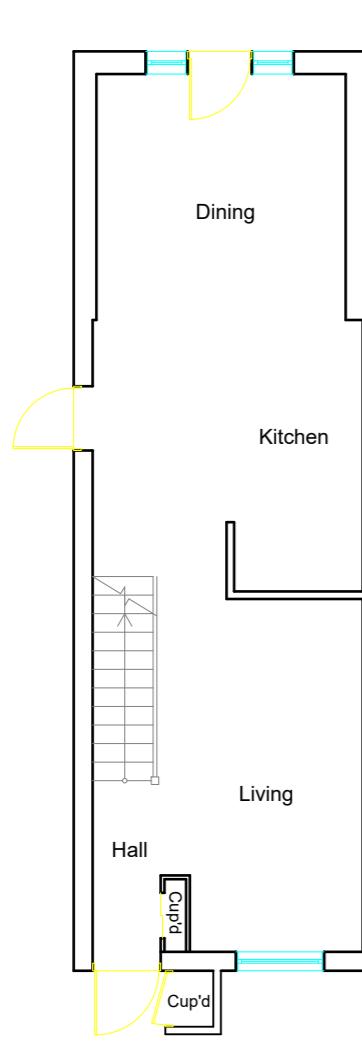

1:100  
0 1 2 5  
10 Meter

 LB Archigroup	Project: 34 Greystoke Drive Ruislip HA4 7YN	Title: Existing Floor Plans Existing Elevations	Scale: 1:100 @ A3 Date: 01.09.2024 Drawing No.: LBA 4012 - 01/LB Revision
			info@lbarchigroup.co.uk      Mob: 07710410150

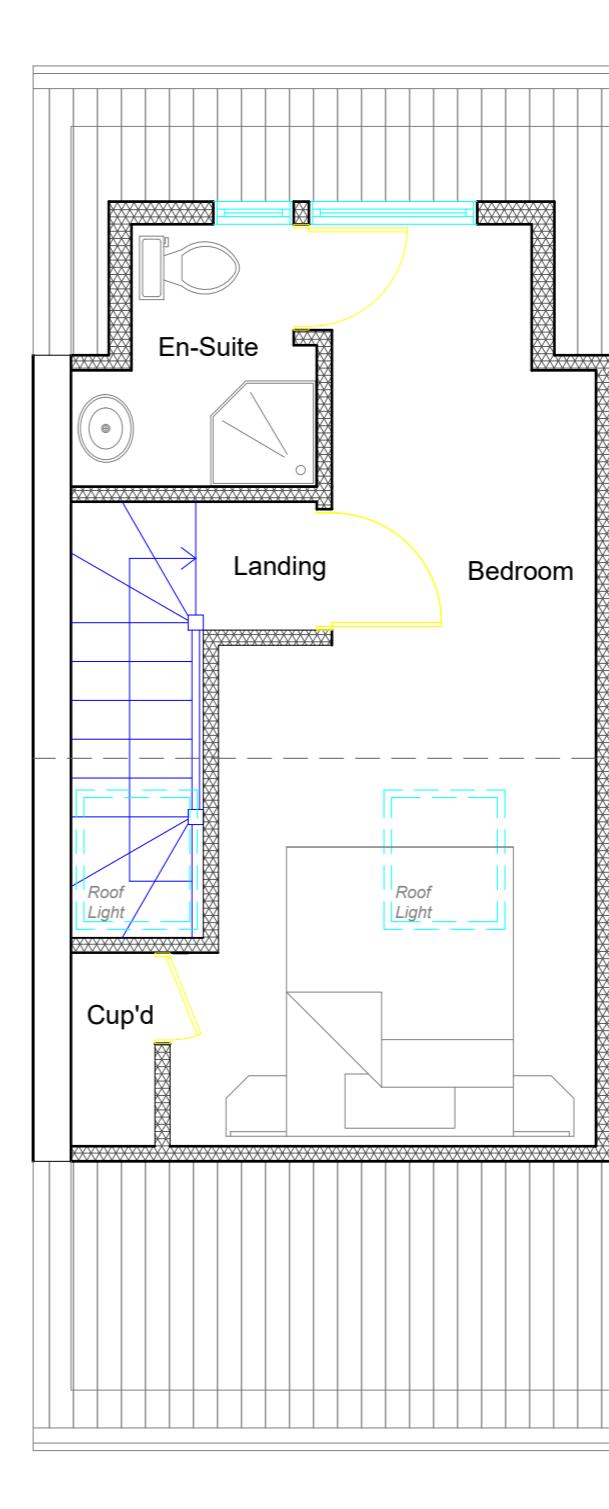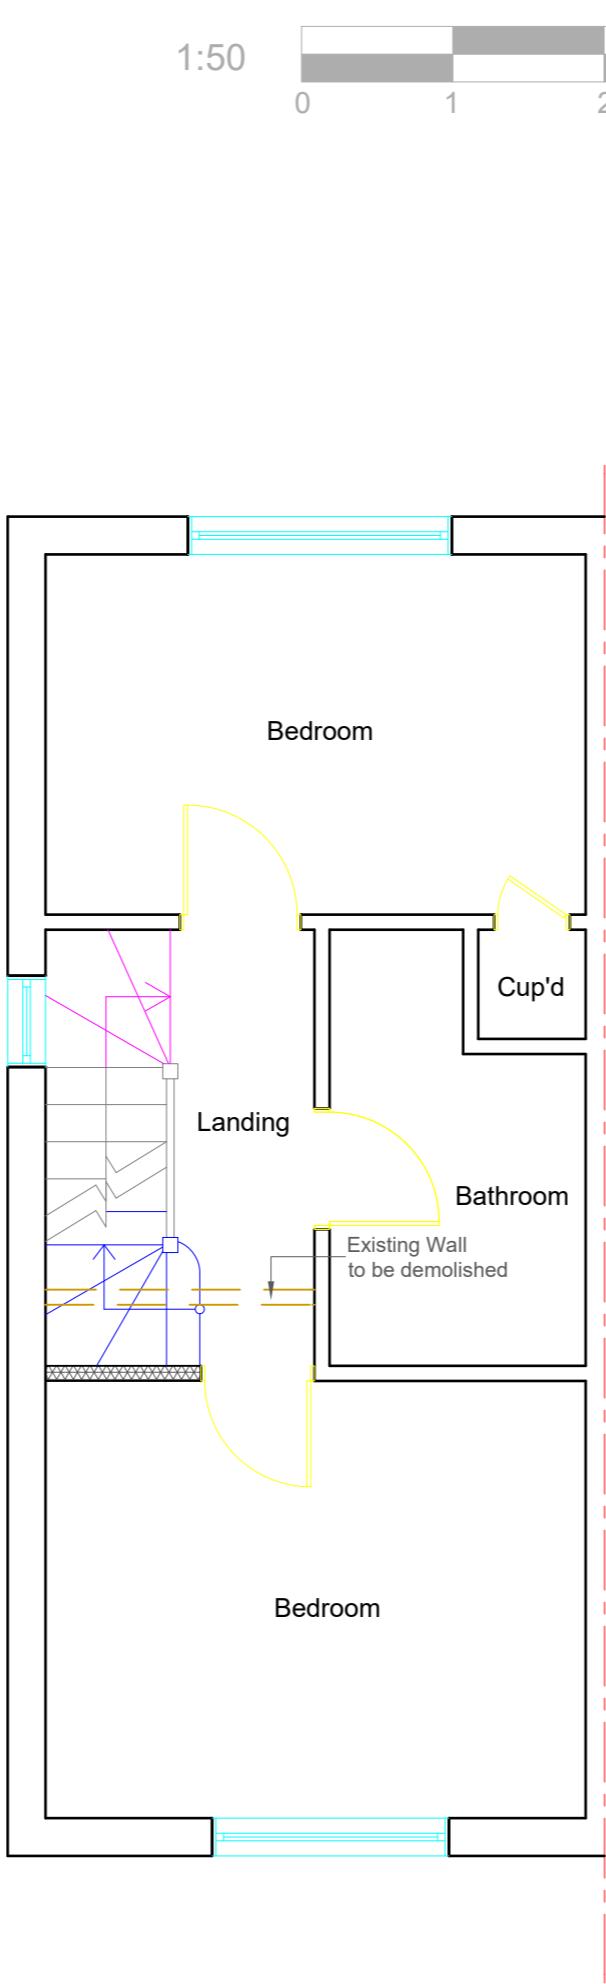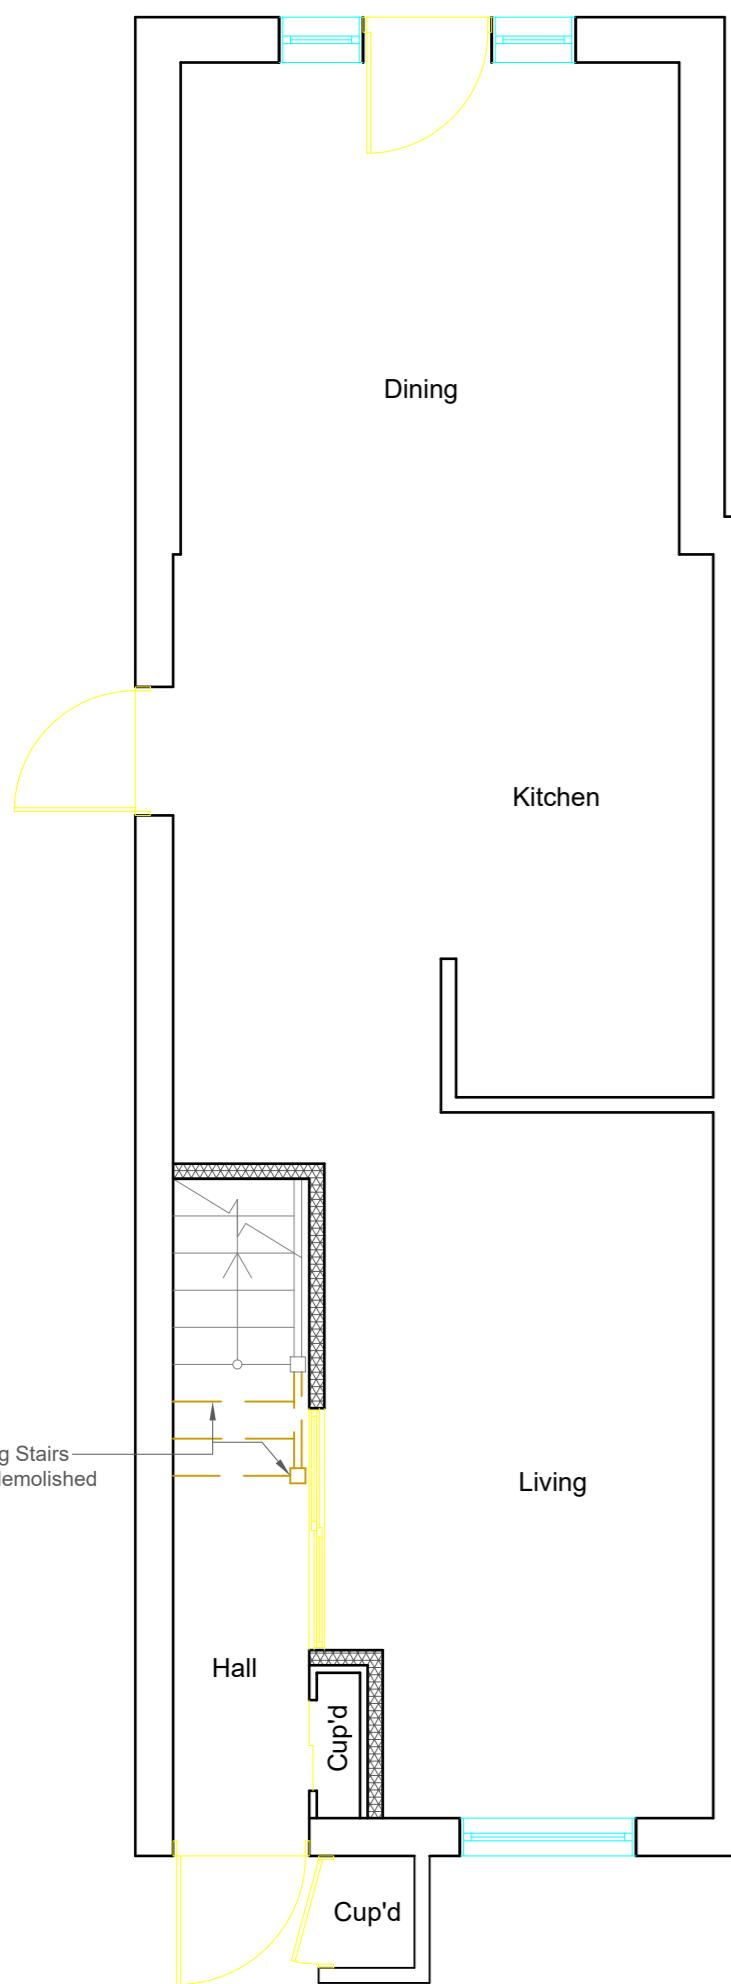

1:50 0 1 2 5 10 Meter

All work to comply with  
current building regulations  
and codes of practice

Proposed External Finish  
Materials to Match Existing  
External Finish Materials

	<p>Project: 34 Greystoke Drive Ruislip HA4 7YN</p> <p>Title: Proposed Floor Plans</p> <p>Scale: 1:50 @ A3 Date: 05.09.2024 Drawing No.: LBA4012 - 02/LB Revision</p> <p>info@larchigroup.co.uk ; Mob: 07710410150</p>
---	---

All work to comply with  
current building regulations  
and codes of practice

Proposed External Finish  
Materials to Match Existing  
External Finish Materials



1:100 0 1 2 5 10 Meter

 LB Archigroup	Project: 34 Greystoke Drive Ruislip HA4 7YN	Title: Proposed Elevations	Scale: 1:100 @ A3 Date: 05.09.2024 Drawing No.: LBA 4012 - 03/LB Revision <table border="1" data-bbox="2906 2009 3112 2121"><tr><td> </td><td> </td><td> </td></tr><tr><td> </td><td> </td><td> </td></tr><tr><td> </td><td> </td><td> </td></tr><tr><td> </td><td> </td><td> </td></tr><tr><td> </td><td> </td><td> </td></tr></table>															