


1:500 Site Block Plan

© Crown Copyright 2016. Streetwise Licence No. 100047474

SCALE 1:500 (METRES)

0 5 10 15 20

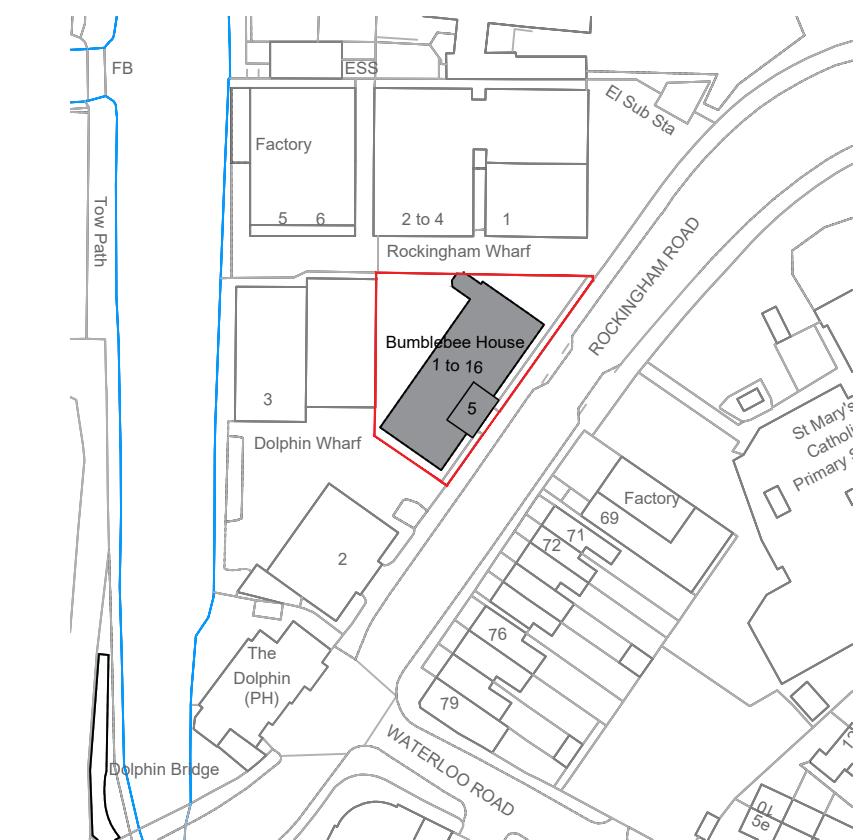


1:1250 Site Location Plan

© Crown Copyright 2016. Streetwise Licence No. 100047474

SCALE 1:1250 (METRES)

0 20 40 60 80

PL01	Issued for Approval	23.12.07
Rev	Description	Date
	Architectural Hub Ltd The Old Stable Yard, Sandpit Lane, South Weald Brentwood Essex CM14 5QE www.architecturalhub.co.uk info@architecturalhub.co.uk 01277 201 828	
Client	: Shakila Deen	
Job title	: Bumblebee House, 5 Rockingham Road, Uxbridge UB8 2UB	
Drg	: Existing Block and Location Plan	
scale	1:1250/1:500	date: DEC 2023
® A3		drg. no. AHUB2311002_1

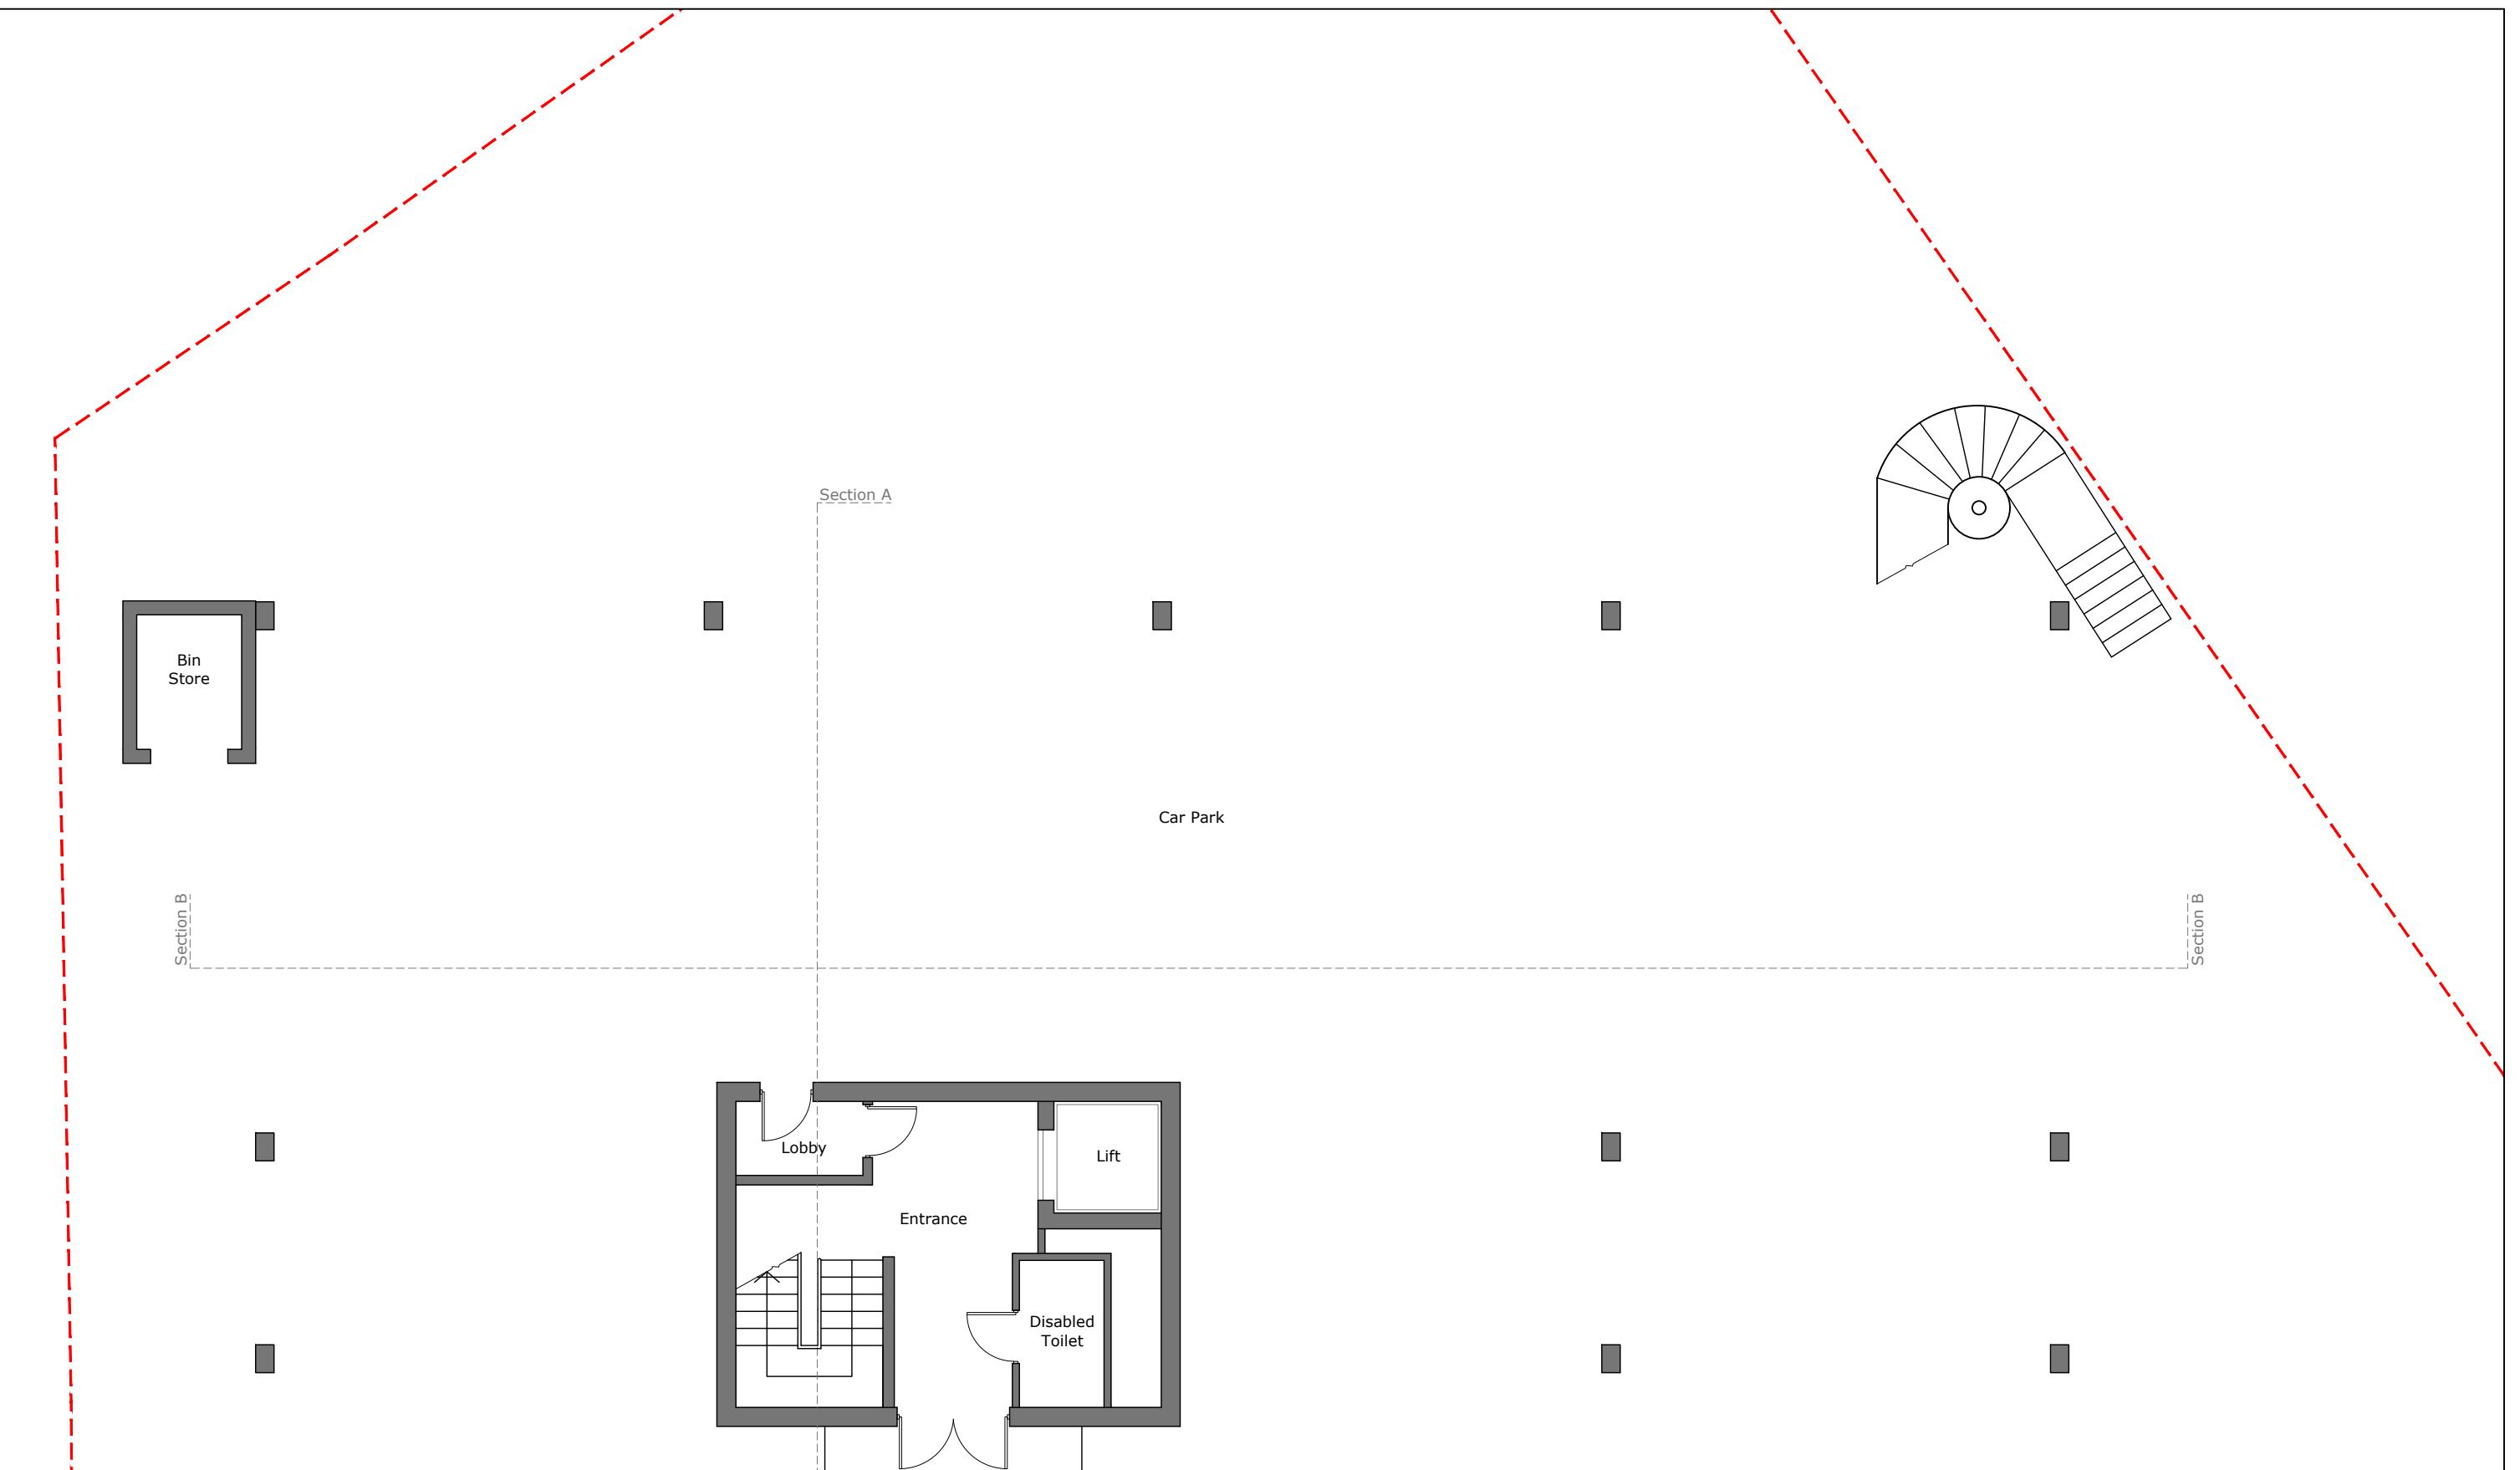


1 Existing Ground Floor Plan
1:100

SCALE 1:100 (METRES)

0 5 10



PL01	Issued for Approval	23.12.07
Rev	Description	Date
	Architectural Hub Ltd The Old Stable Yard, Sandpit Lane, South Weald Brentwood Essex CM14 5QE www.architecturalhub.co.uk info@architecturalhub.co.uk 01277 201 828	
Architectural Hub Ltd <i>Designing Dream Homes</i>	Client : Shakila Deen	
	Job title : Bumblebee House, 5 Rockingham Road, Uxbridge UB8 2UB	
	Drg : Existing Ground Floor Plan	
scale 1:100	date: DEC 2023	drg. no. AHUB2311002_2

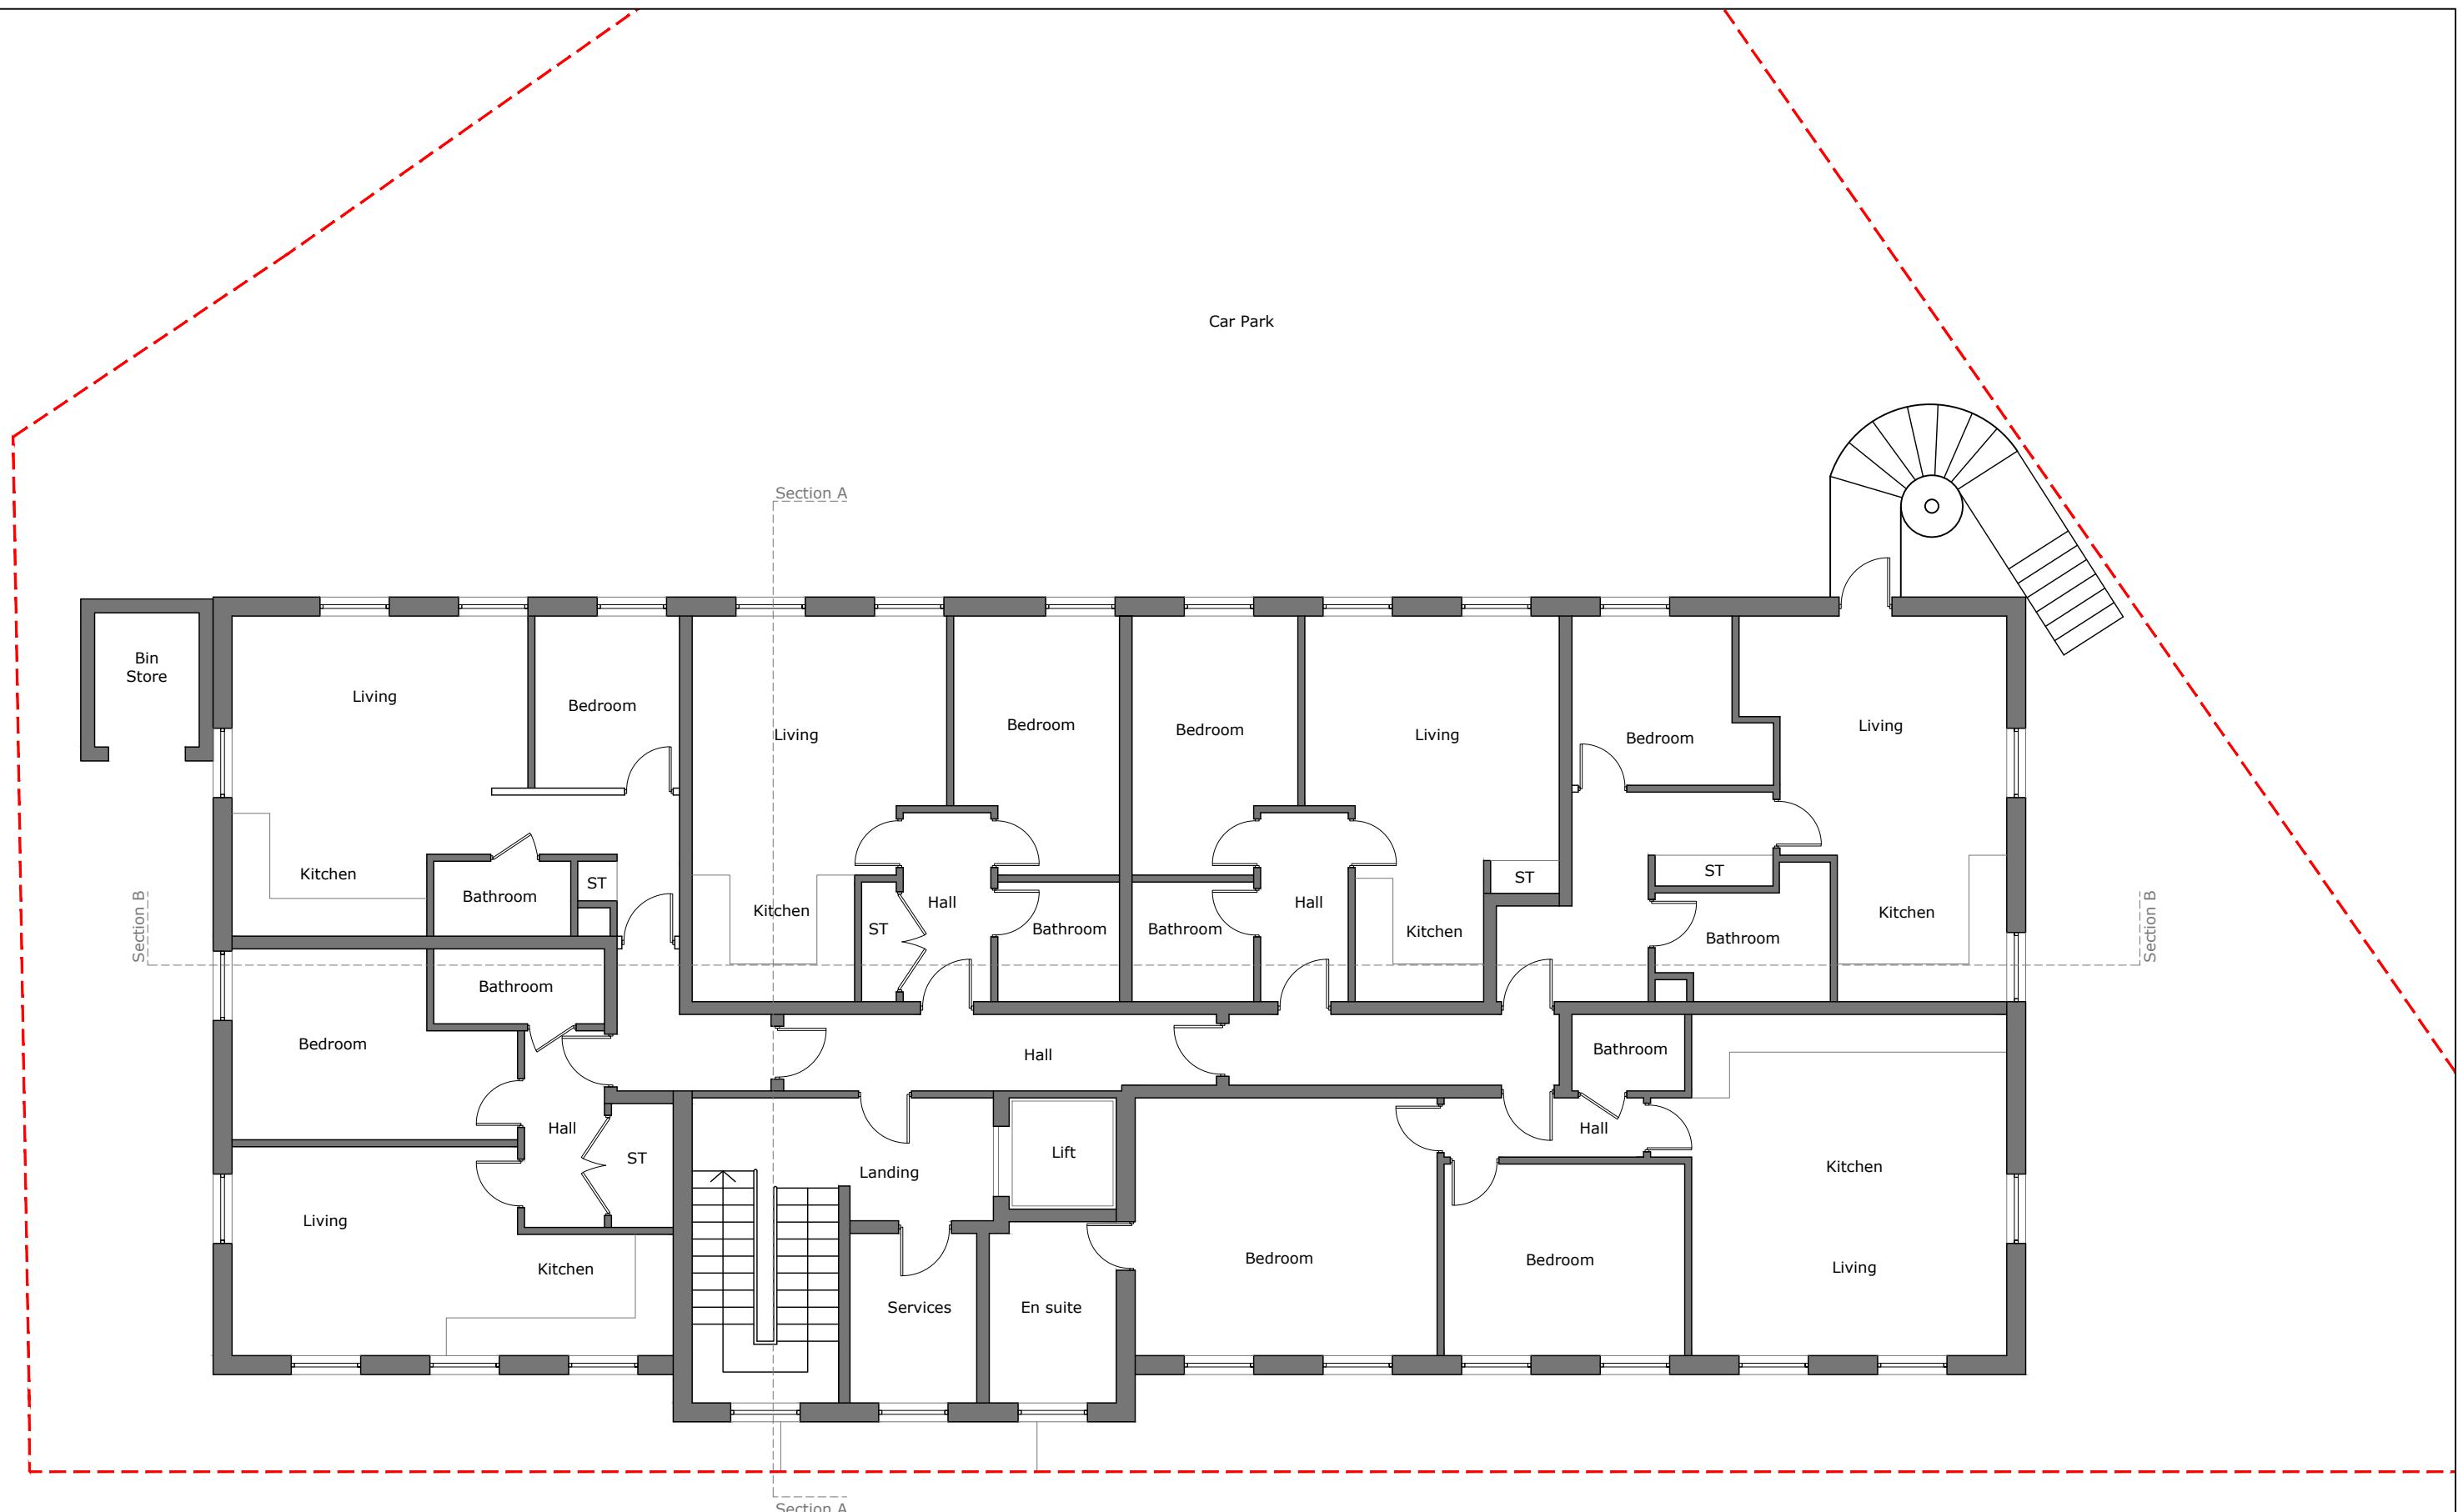


1 Existing First Floor Plan
1:100

SCALE 1:100 (METRES)



PL01	Issued for Approval	23.12.07
Rev	Description	Date
	Architectural Hub Ltd The Old Stable Yard, Sandpit Lane, South Weald Brentwood Essex CM14 5QE www.architecturalhub.co.uk info@architecturalhub.co.uk 01277 201 828	
Architectural Hub Ltd <i>Designing Dream Homes</i>	Client : Shakila Deen	
	Job title : Bumblebee House, 5 Rockingham Road, Uxbridge UB8 2UB	
	Drg : Existing First Floor Plan	
scale 1:100	date: DEC 2023	drg. no. AHUB2311002_3

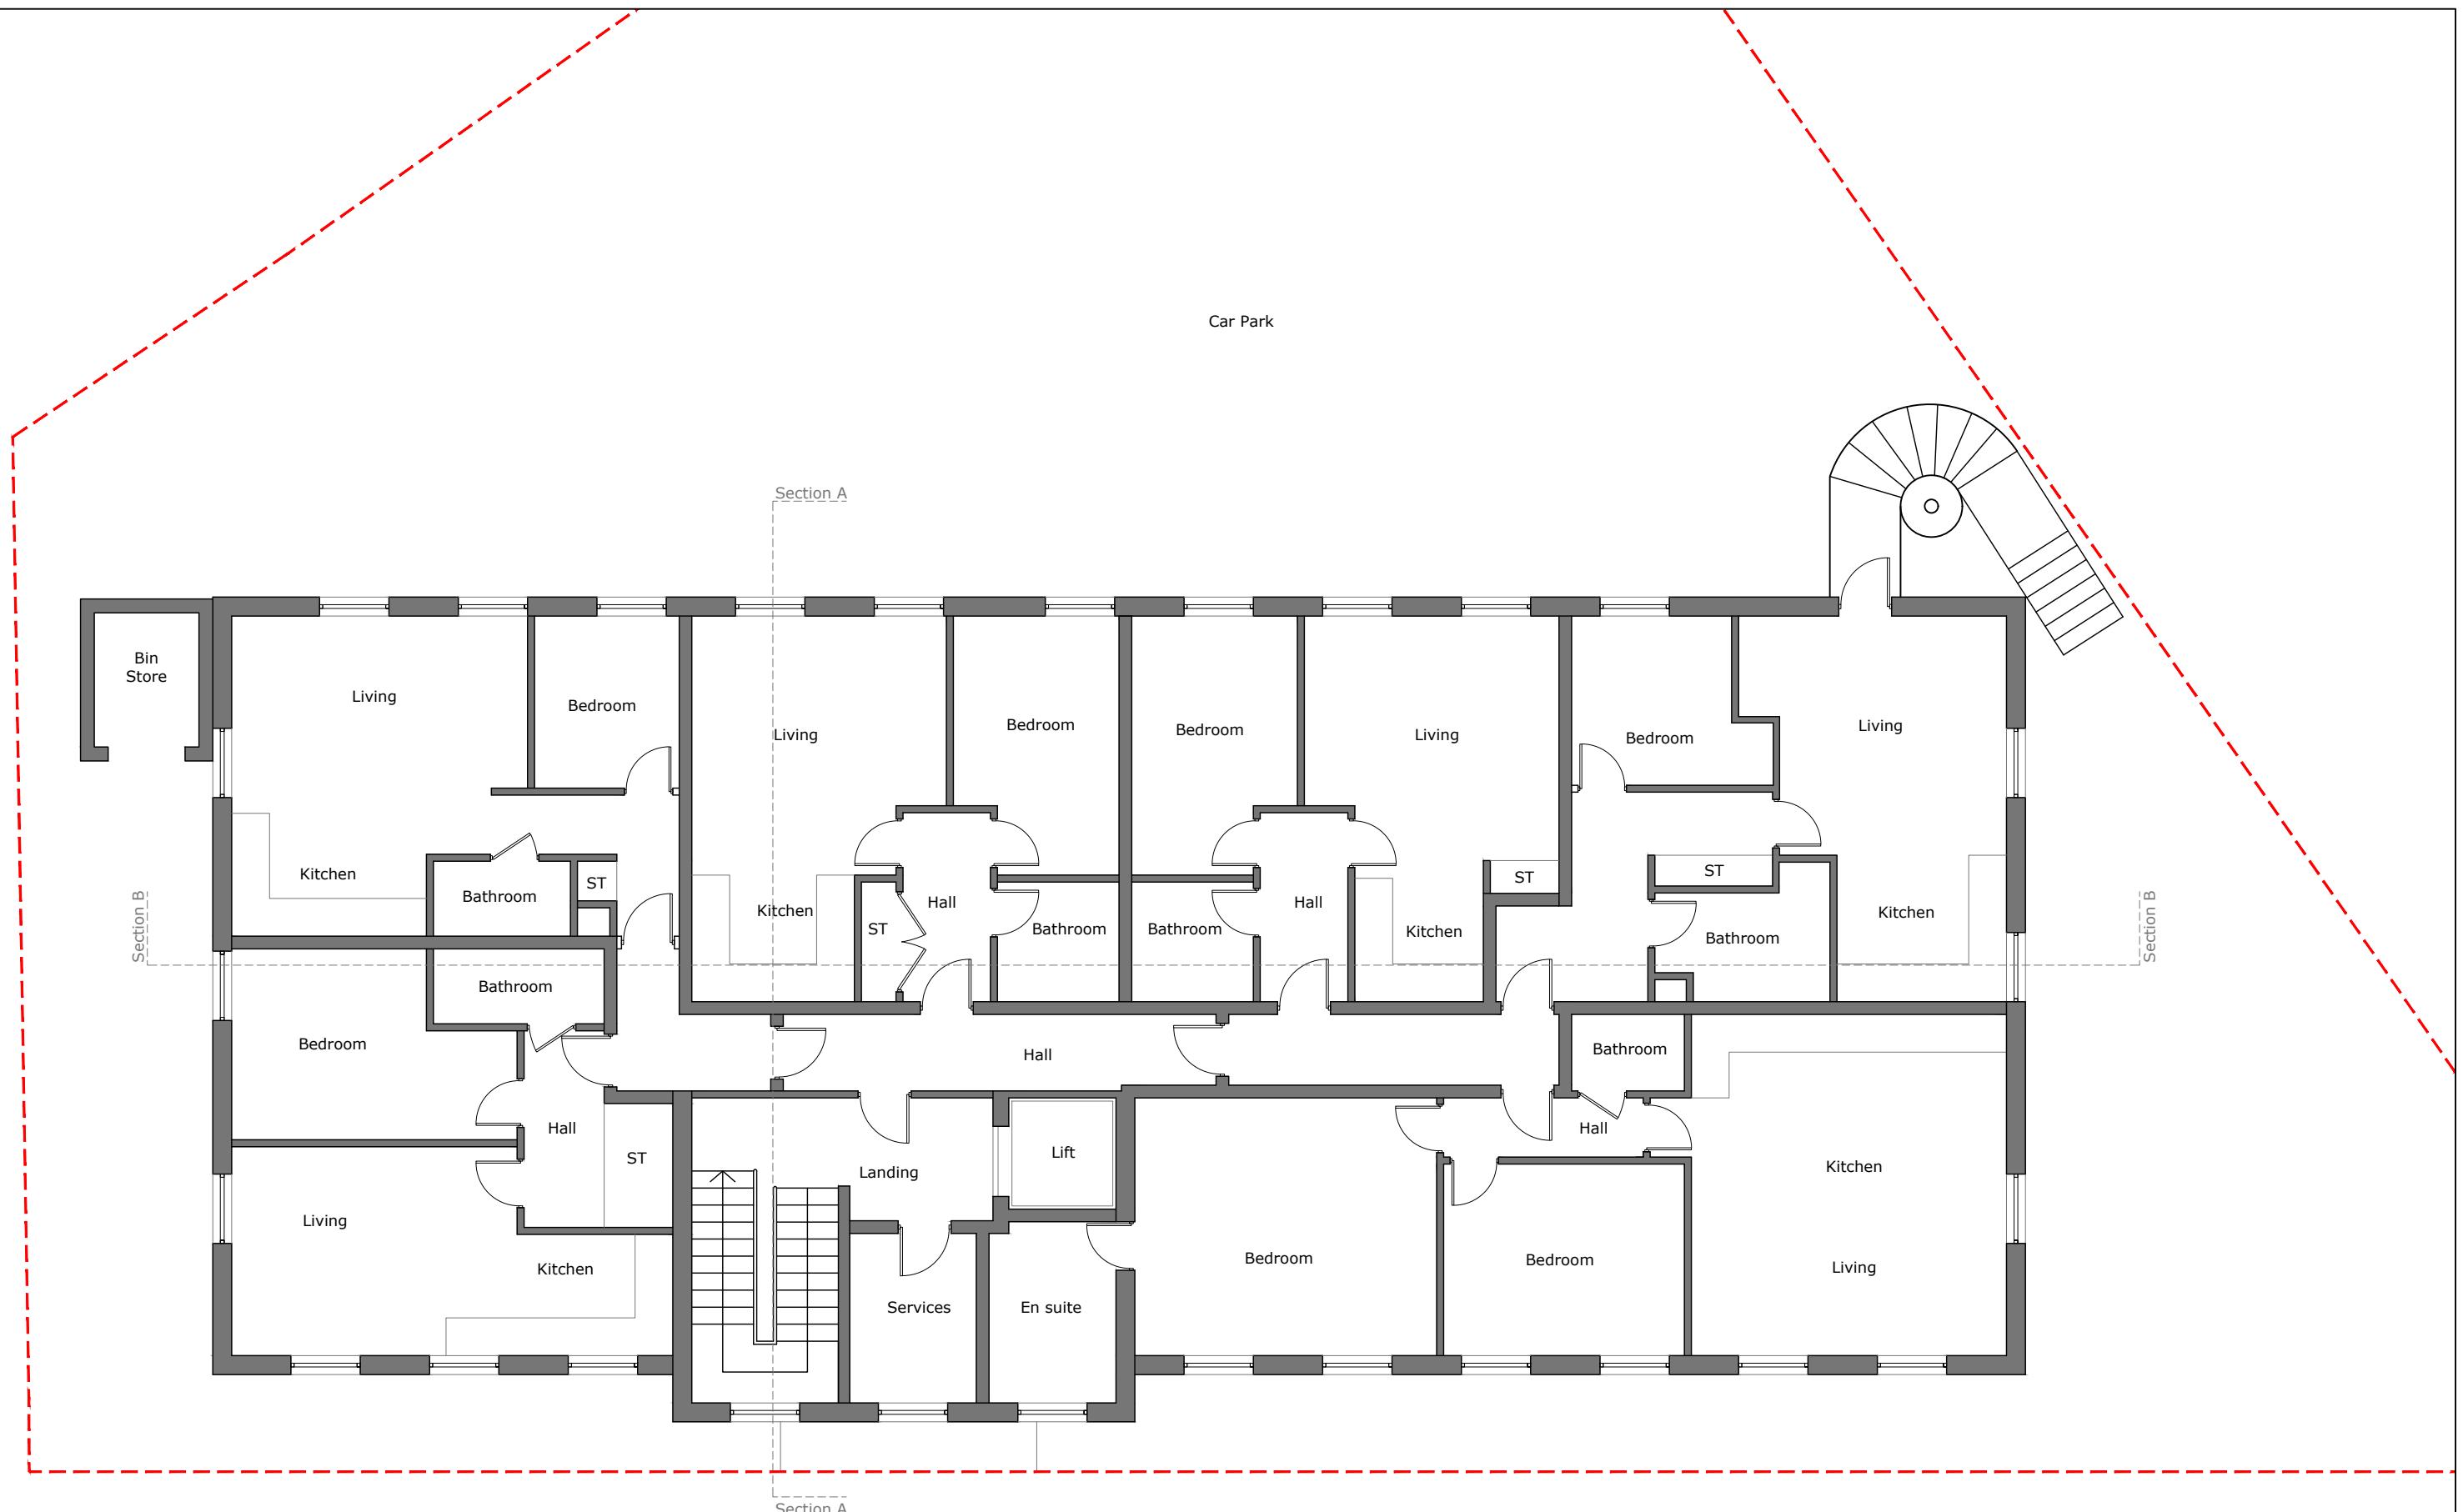


1 Existing Second Floor Plan
1:100

SCALE 1:100 (METRES)

0

5

10

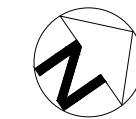

PL01	Issued for Approval	23.12.07
Rev	Description	Date
	Architectural Hub Ltd The Old Stable Yard, Sandpit Lane, South Weald Brentwood Essex CM14 5QE www.architecturalhub.co.uk info@architecturalhub.co.uk 01277 201 828	
Architectural Hub Ltd <i>Designing Dream Homes</i>	Client : Shakila Deen	
	Job title : Bumblebee House, 5 Rockingham Road, Uxbridge UB8 2UB	
	Drg : Existing Second Floor Plan	
scale 1:100 © A3 1:100	date: DEC 2023	drg. no. AHUB2311002_4




1 Existing Third Floor Plan
1:100

SCALE 1:100 (METRES)



PL01	Issued for Approval	23.12.07
Rev	Description	Date
 Architectural Hub Ltd The Old Stable Yard, Sandpit Lane, South Weald Brentwood Essex CM14 5QE www.architecturalhub.co.uk info@architecturalhub.co.uk 01277 201 828		
Client	: Shakila Deen	
Job title	: Bumblebee House, 5 Rockingham Road, Uxbridge UB8 2UB	
Drg	: Existing Third Floor Plan	
scale	1:100	date: DEC 2023
® A3		drg. no. AHUB2311002_5

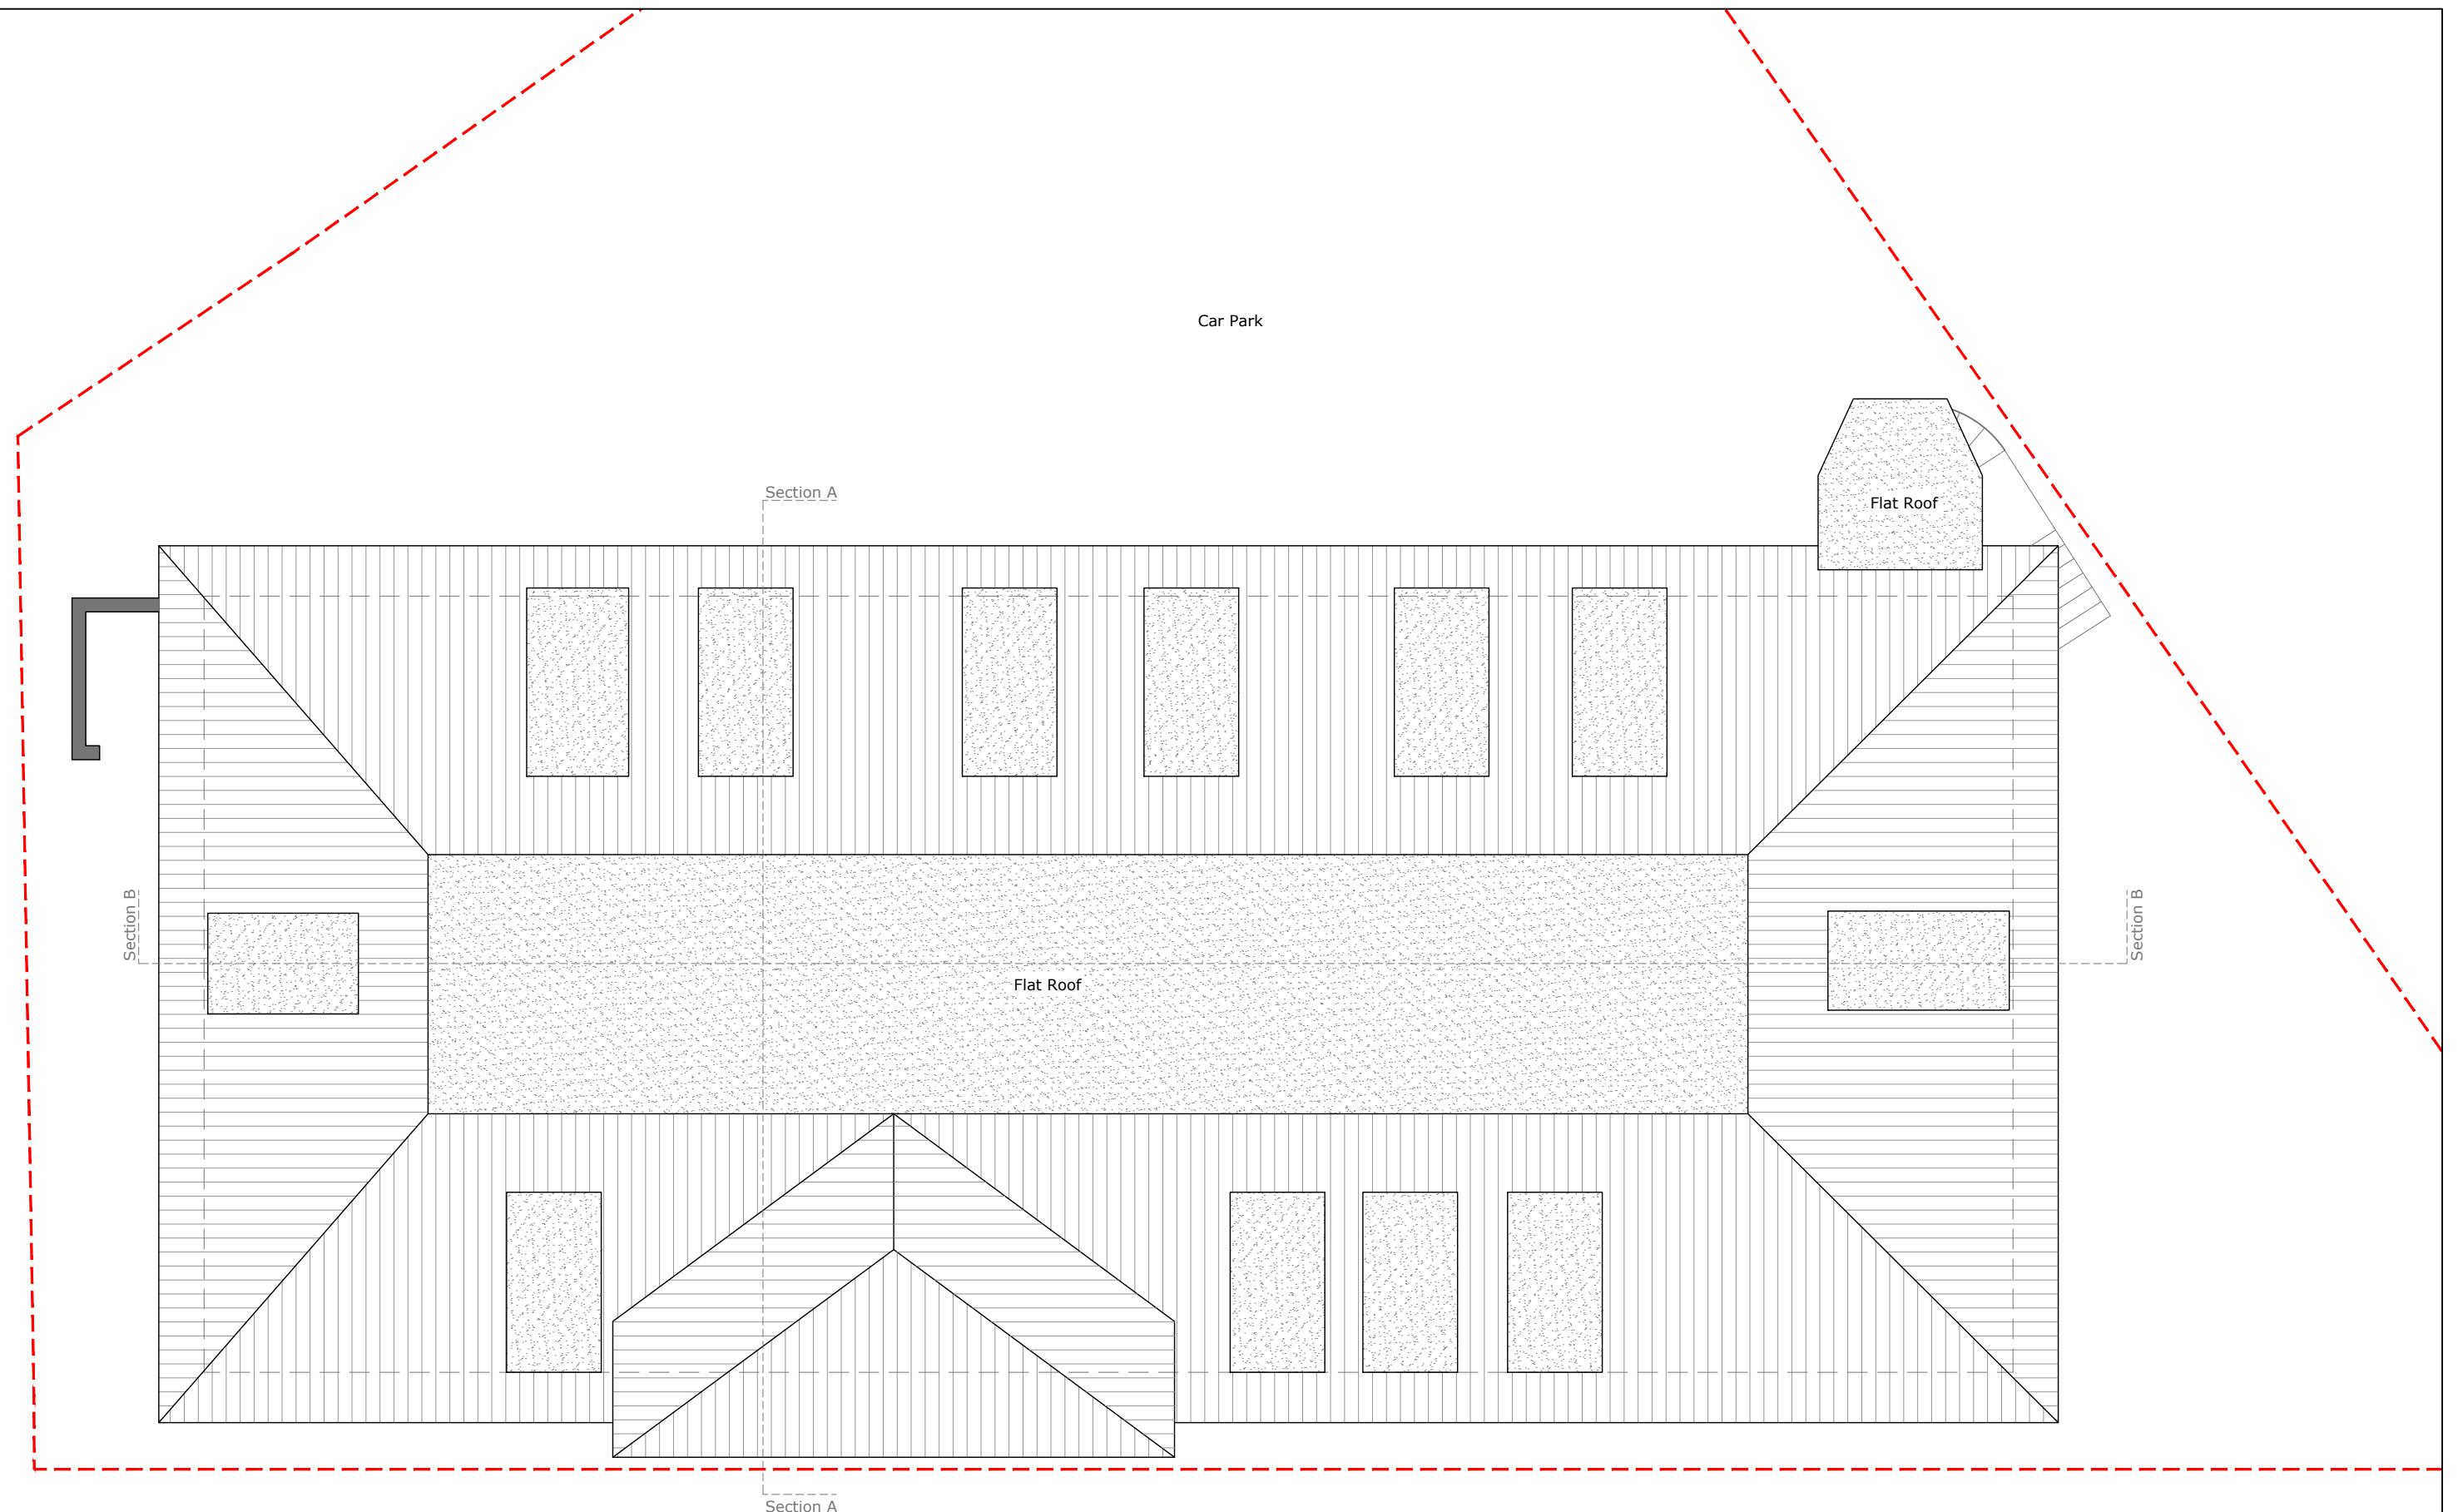


1 Existing Roof Plan
1:100

SCALE 1:100 (METRES)


0

5

10

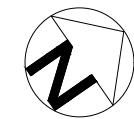

PL01	Issued for Approval	23.12.07
Rev	Description	Date
	Architectural Hub Ltd The Old Stable Yard, Sandpit Lane, South Weald Brentwood Essex CM14 5QE www.architecturalhub.co.uk info@architecturalhub.co.uk 01277 201 828	
Architectural Hub Ltd <i>Designing Dream Homes</i>	Client : Shakila Deen	
	Job title : Bumblebee House, 5 Rockingham Road, Uxbridge UB8 2UB	
	Drg : Existing Roof Plan	
scale 1:100	date: DEC 2023	drg. no. AHUB2311002_6

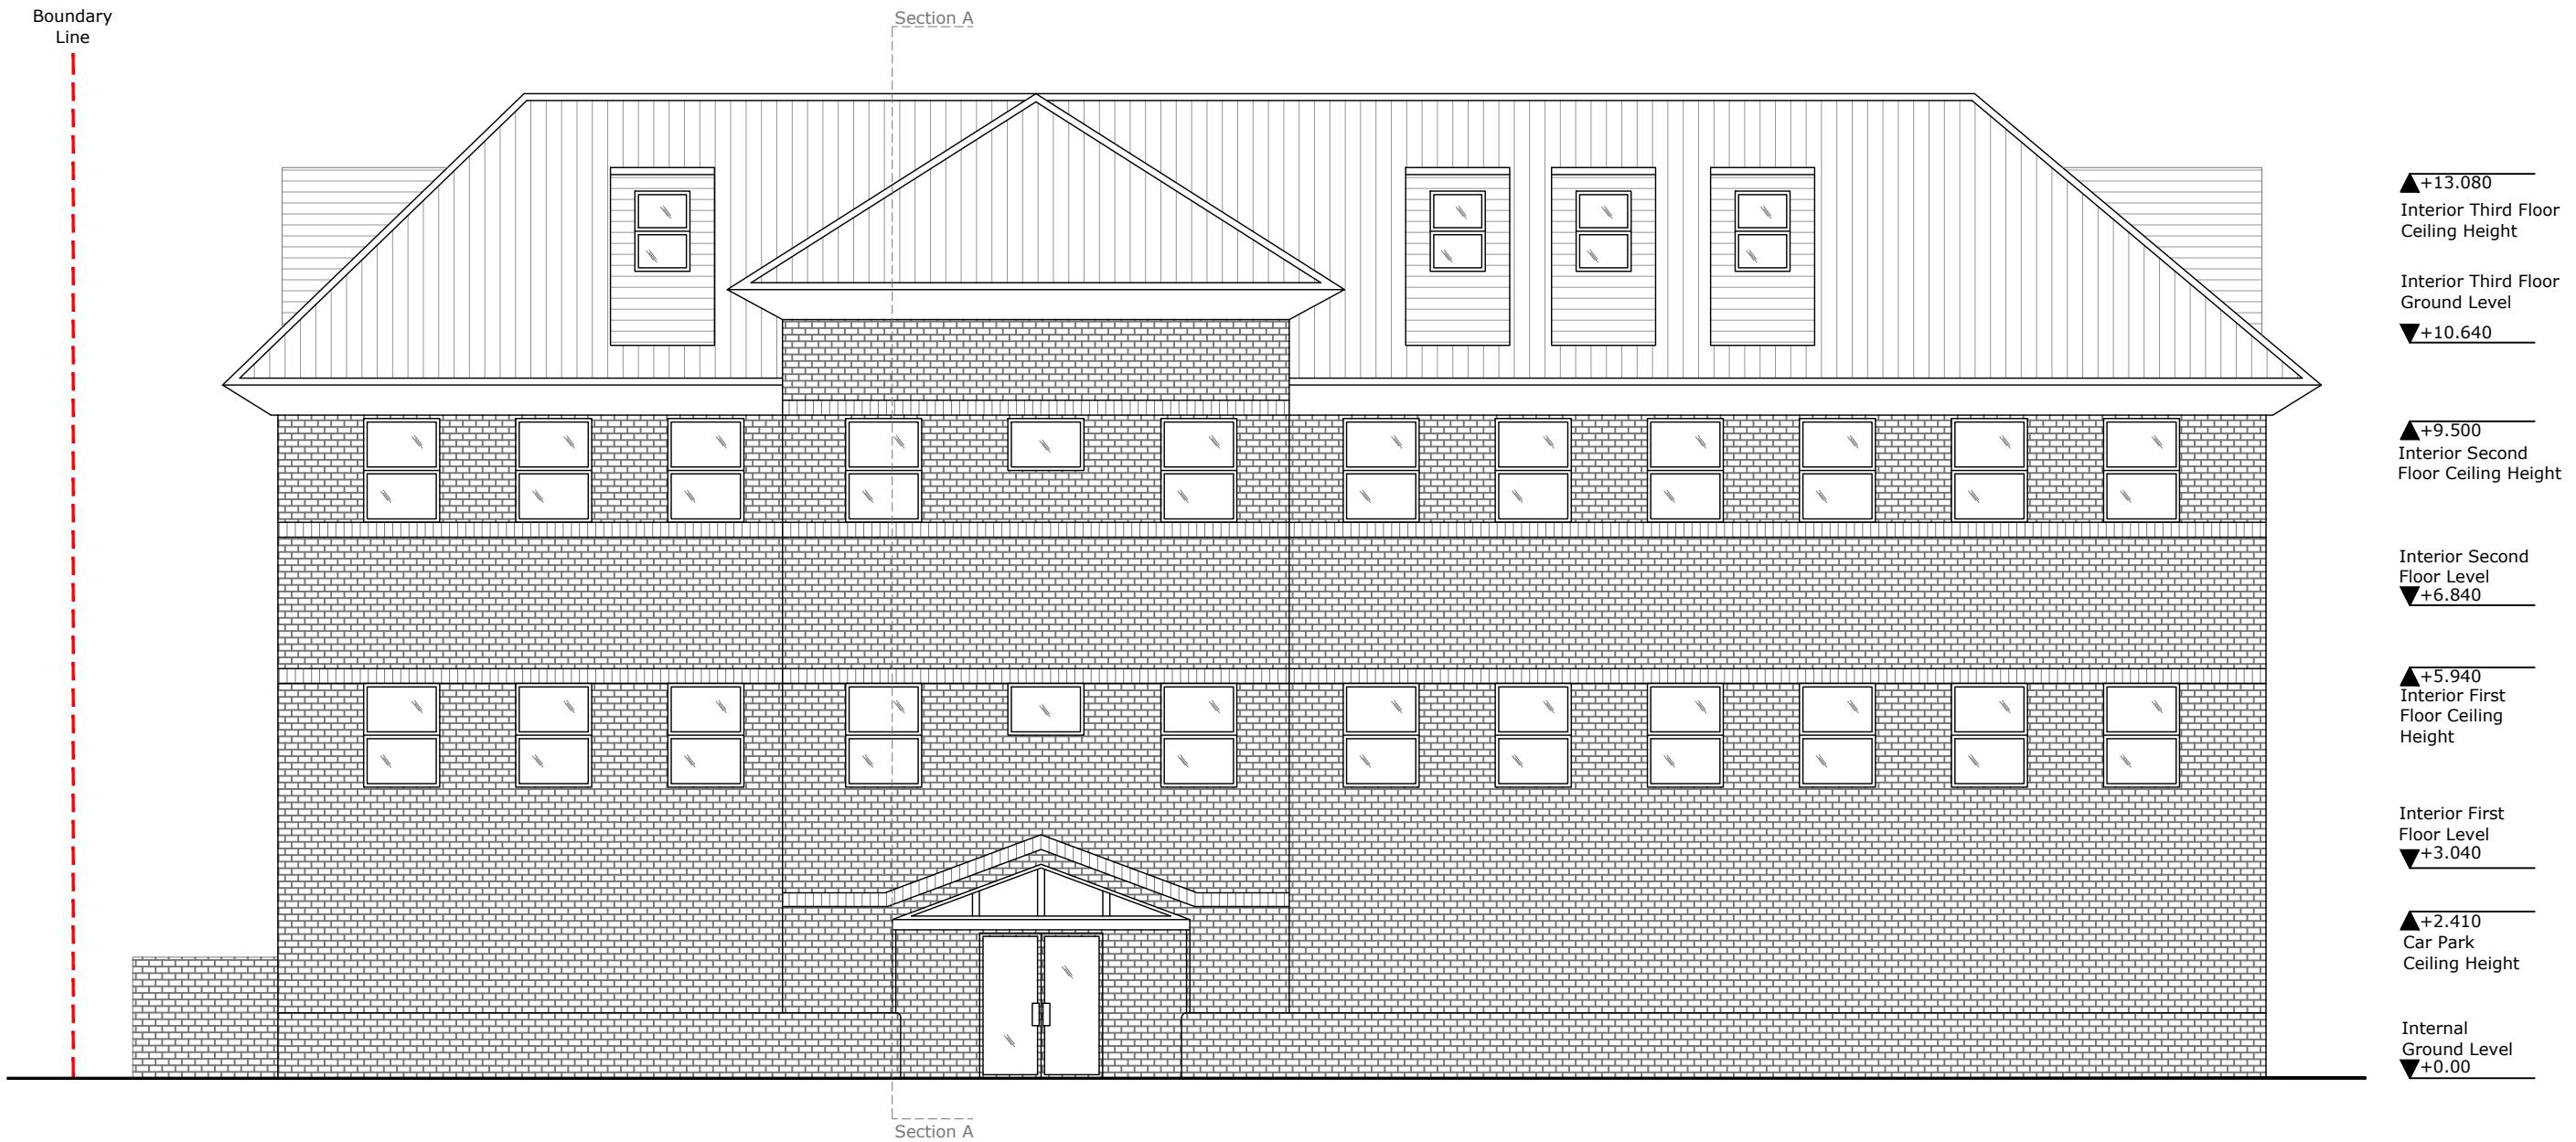

1 Existing Front Elevation
1:100 - South East

SCALE 1:100 (METRES)


0

5

10



PL01	Issued for Approval	23.12.07
Rev	Description	Date
	Architectural Hub Ltd The Old Stable Yard, Sandpit Lane, South Weald Brentwood Essex CM14 5QE www.architecturalhub.co.uk info@architecturalhub.co.uk 01277 201 828	
Architectural Hub Ltd <i>Designing Dream Homes</i>		
Client	: Shakila Deen	
Job title	: Bumblebee House, 5 Rockingham Road, Uxbridge UB8 2UB	
Drg	: Existing Front Elevation	
scale @ A3	1:100	date: DEC 2023
		drg. no. AHUB2311002_7

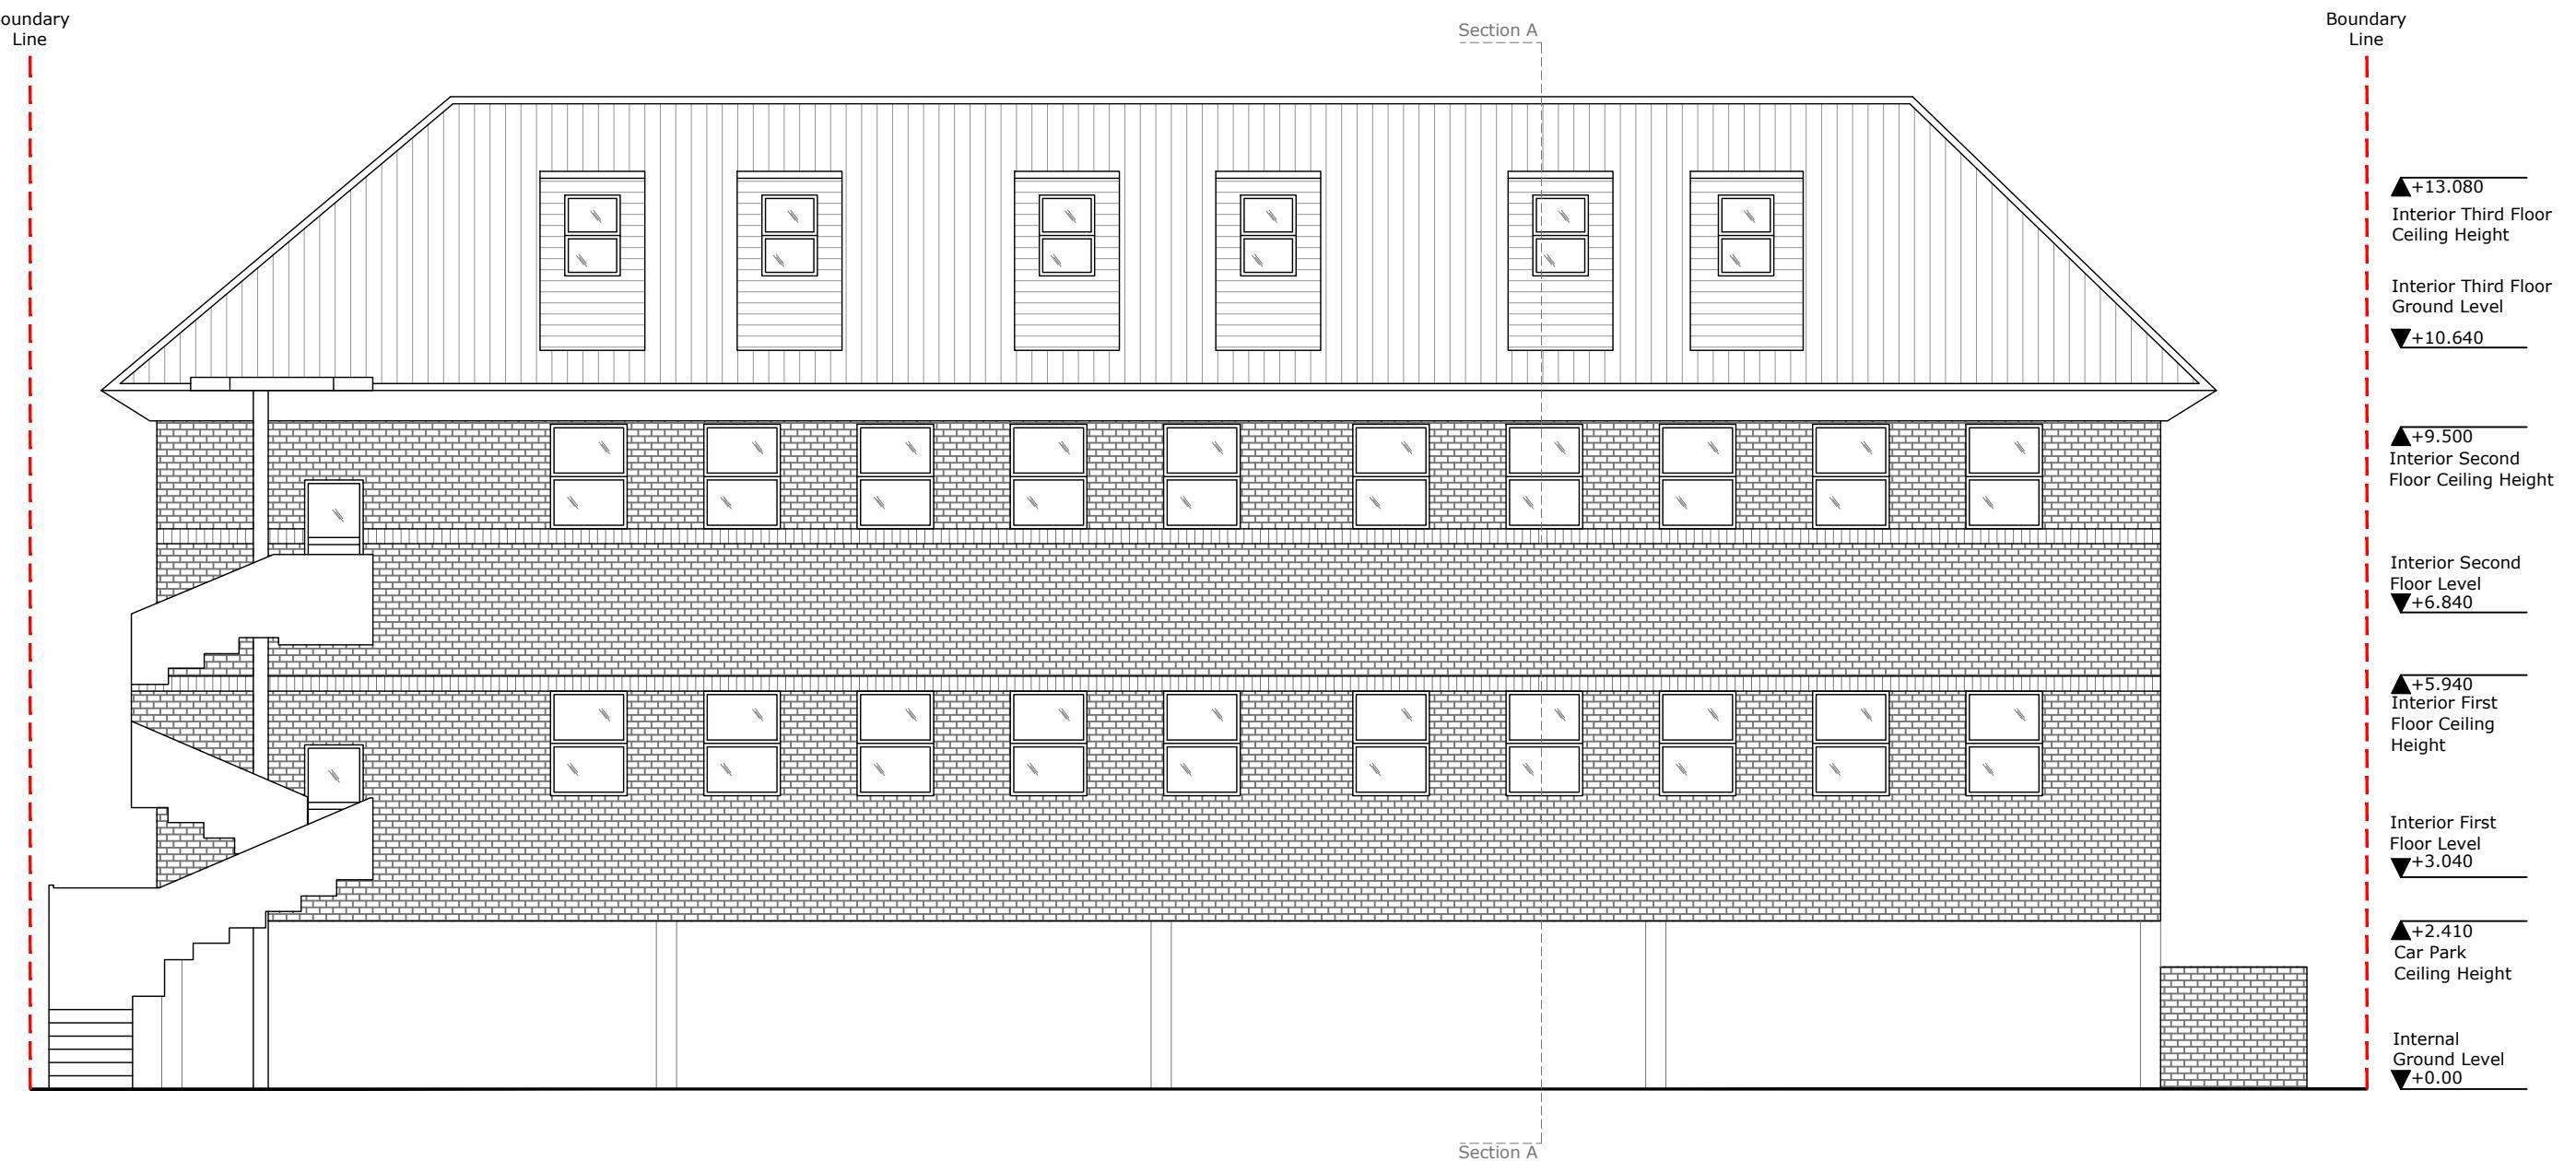

1 Existing Rear Elevation
1:100 - North West

SCALE 1:100 (METRES)



0

5

10



PL01	Issued for Approval	23.12.07
Rev	Description	Date
	Architectural Hub Ltd The Old Stable Yard, Sandpit Lane, South Weald Brentwood Essex CM14 5QE www.architecturalhub.co.uk info@architecturalhub.co.uk 01277 201 828	
Architectural Hub Ltd <i>Designing Dream Homes</i>		
Client : Shakila Deen		
Job title : Bumblebee House, 5 Rockingham Road, Uxbridge UB8 2UB		
Drg : Existing Rear Elevation		
scale @ A3 1:100	date: DEC 2023	drg. no. AHUB2311002_8

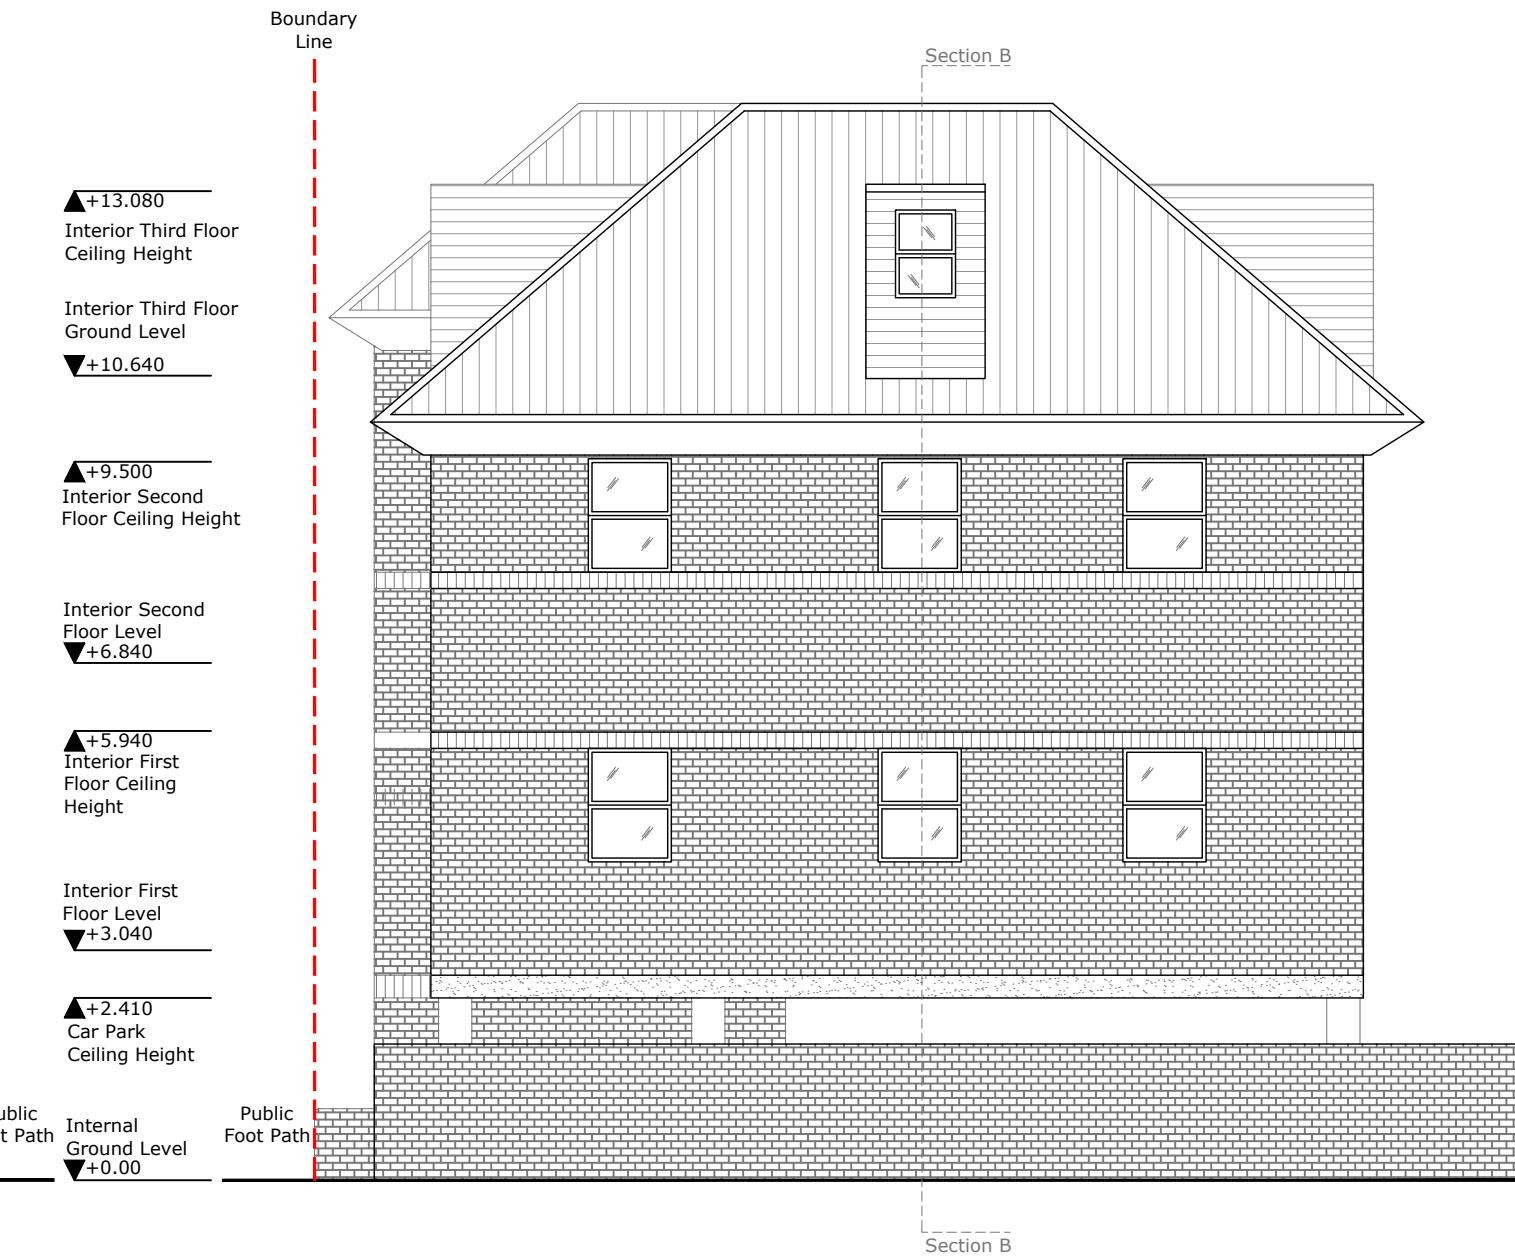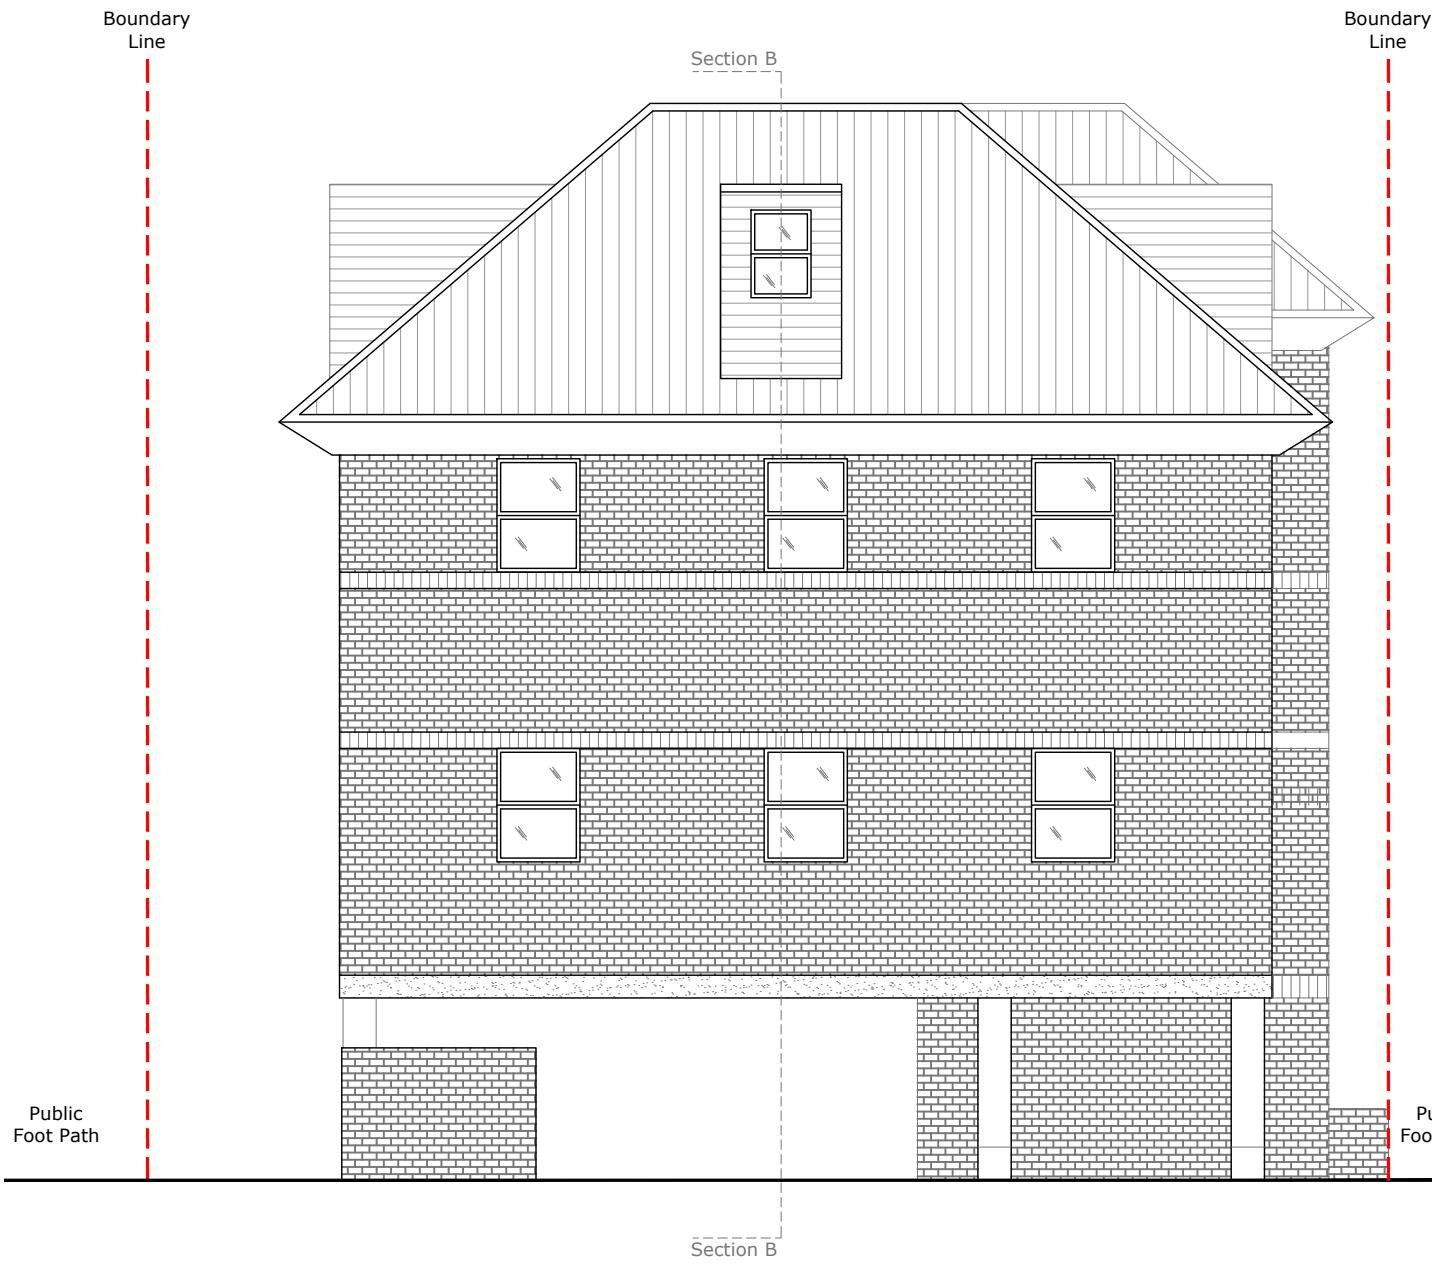

1 Existing Side Elevation
1:100 - South West

SCALE 1:100 (METRES)

0


5

10



2 Existing Side Elevation
1:100 - North East

PL01	Issued for Approval	23.12.07
Rev	Description	Date
	Architectural Hub Ltd The Old Stable Yard, Sandpit Lane, South Weald Brentwood Essex CM14 5QE www.architecturalhub.co.uk info@architecturalhub.co.uk 01277 201 828	
Architectural Hub Ltd Designing Dream Homes		
Client	: Shakila Deen	
Job title	: Bumblebee House, 5 Rockingham Road, Uxbridge UB8 2UB	
Drg	: Existing Side Elevations	
scale 1:100	date: DEC 2023	drg. no. AHUB2311002_9

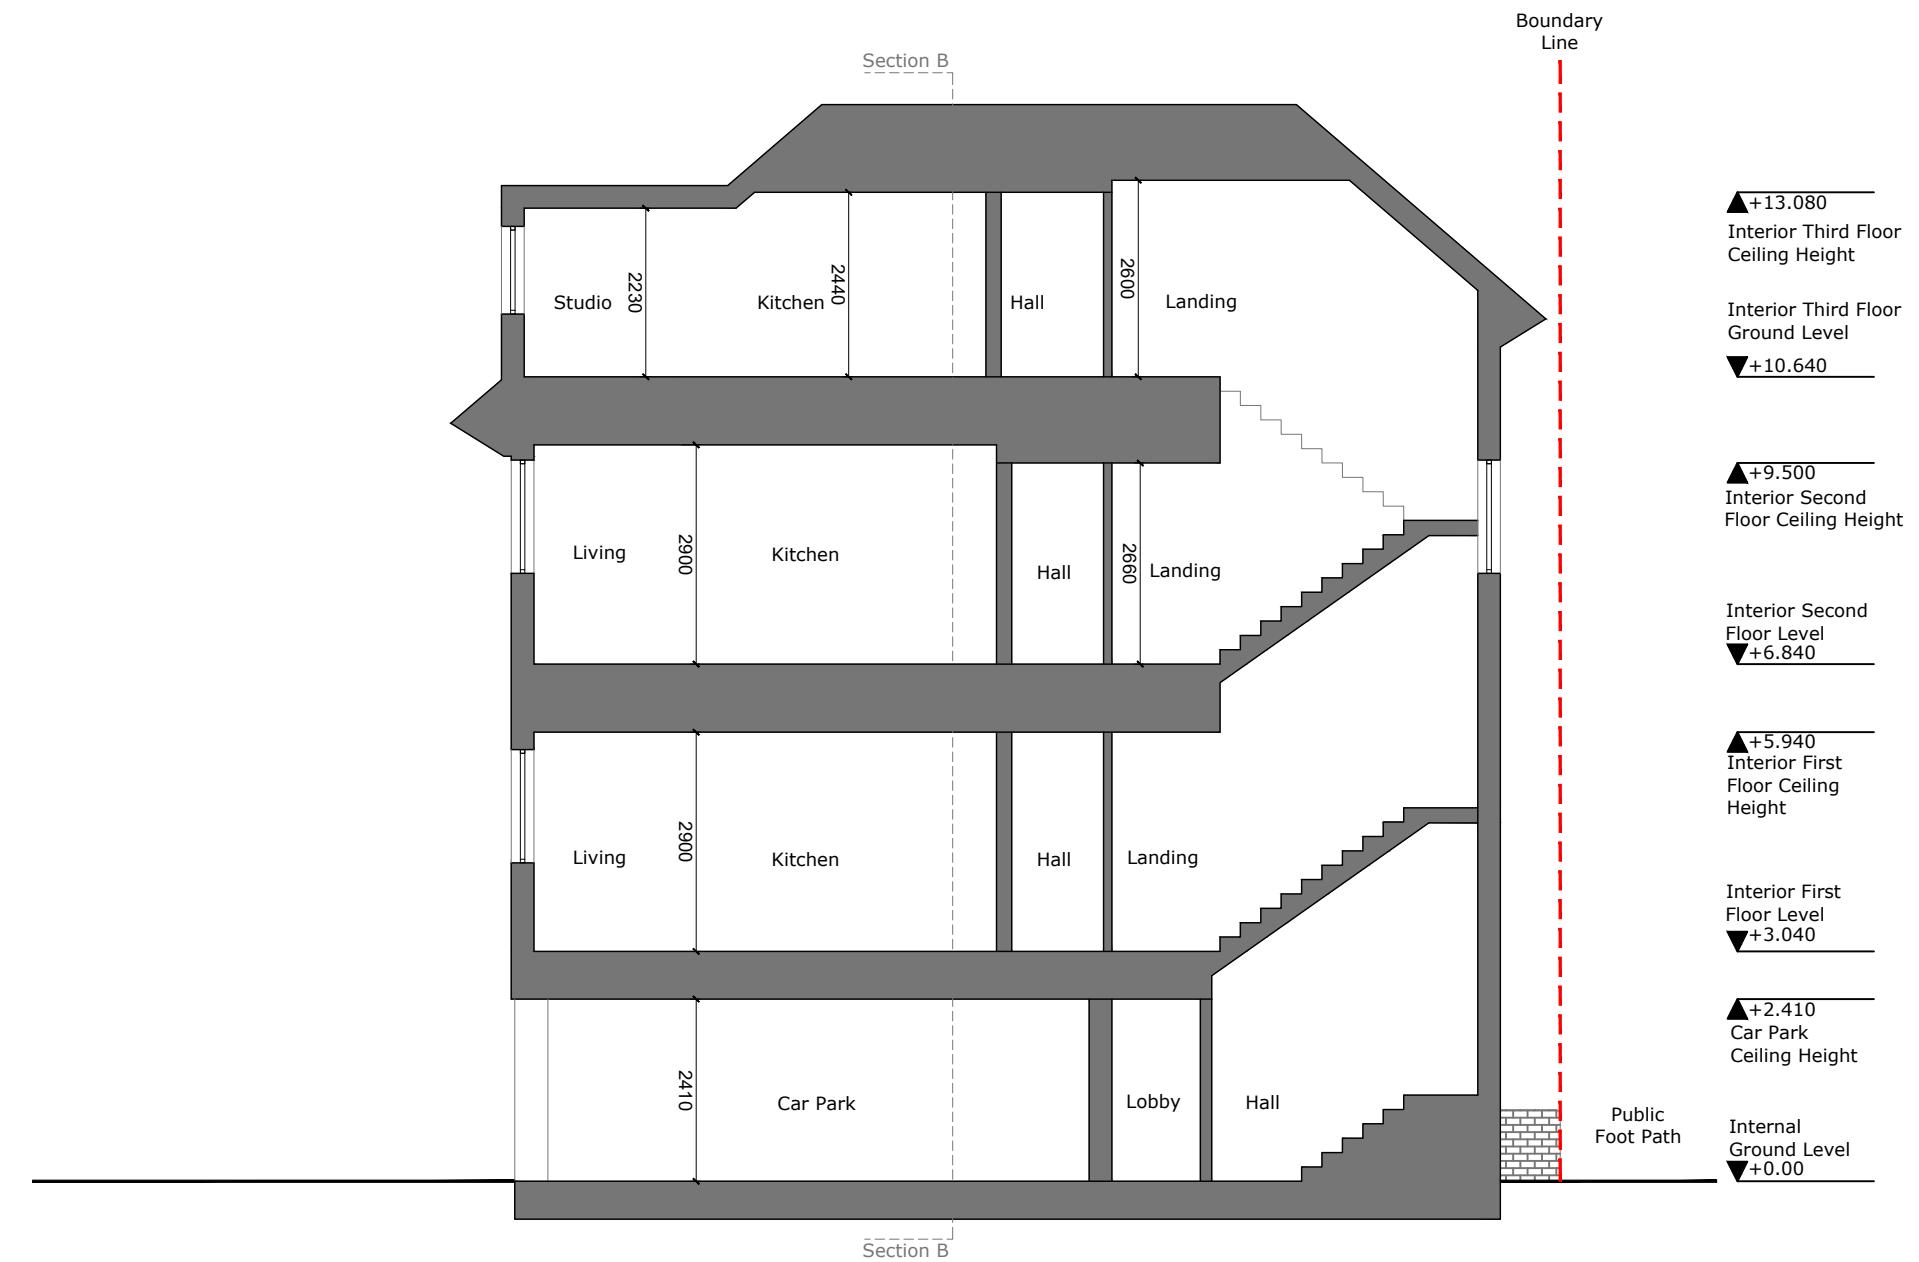


1 Existing Section A
1:100

SCALE 1:100 (METRES)

0 5 10

PL01	Issued for Approval	23.12.07
Rev	Description	Date
	Architectural Hub Ltd The Old Stable Yard, Sandpit Lane, South Weald Brentwood Essex CM14 5QE www.architecturalhub.co.uk info@architecturalhub.co.uk 01277 201 828	
Architectural Hub Ltd <i>Designing Dream Homes</i>		
Client	: Shakila Deen	
Job title	: Bumblebee House, 5 Rockingham Road, Uxbridge UB8 2UB	
Drg	: Existing Section	
scale 1:100	date: DEC 2023	drg. no. AHUB2311002_10

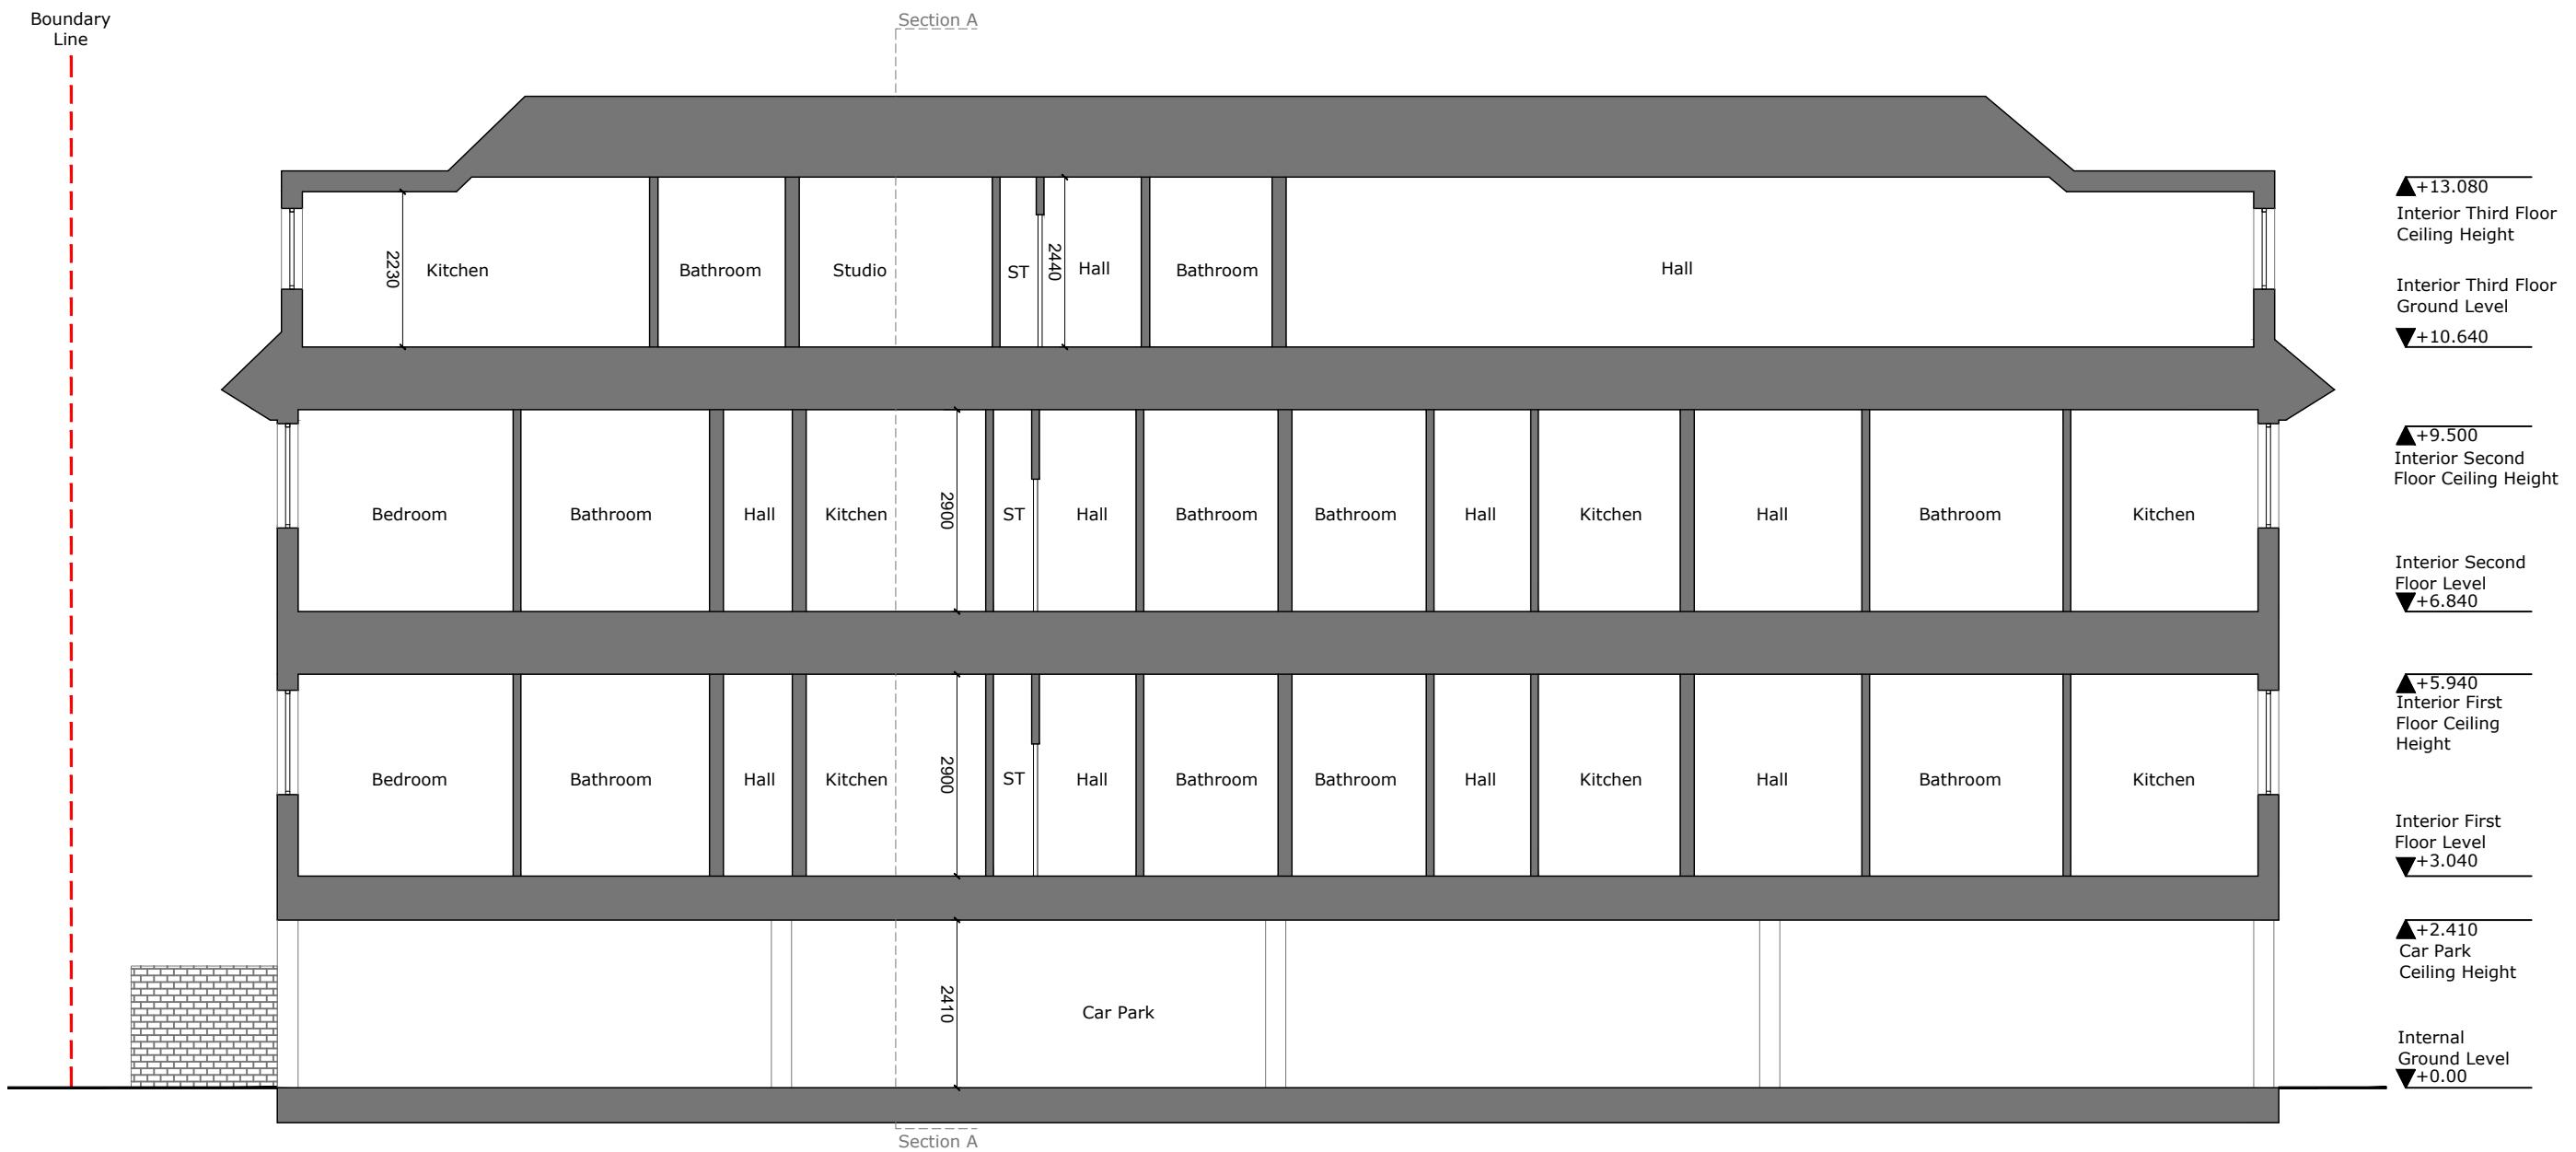

1 Existing Section B
1:100

SCALE 1:100 (METRES)


0

5



10



PL01	Issued for Approval	23.12.07
Rev	Description	Date
	Architectural Hub Ltd The Old Stable Yard, Sandpit Lane, South Weald Brentwood Essex CM14 5QE www.architecturalhub.co.uk info@architecturalhub.co.uk 01277 201 828	
Architectural Hub Ltd Designing Dream Homes		
Client	: Shakila Deen	
Job title	: Bumblebee House, 5 Rockingham Road, Uxbridge UB8 2UB	
Drg	: Existing Sections	
scale 1:100	date: DEC 2023	drg. no. AHUB2311002_11

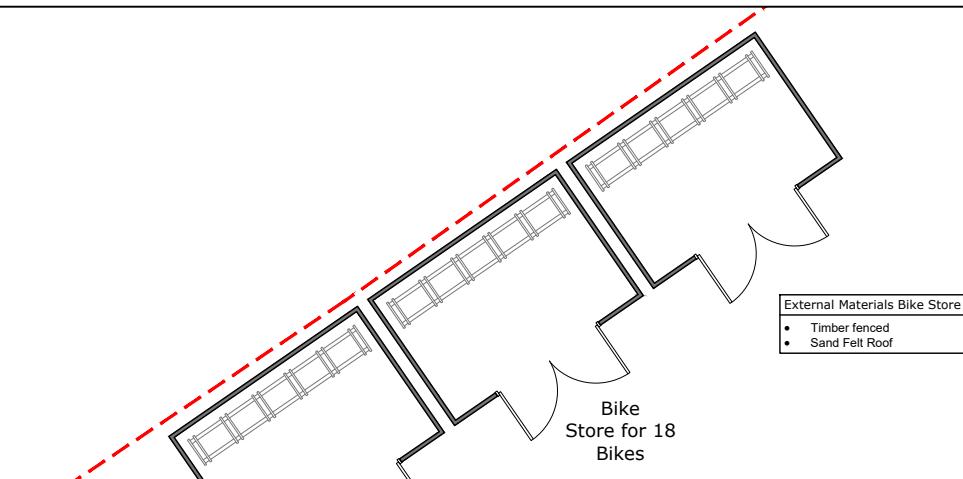


Section A

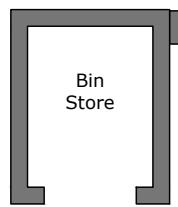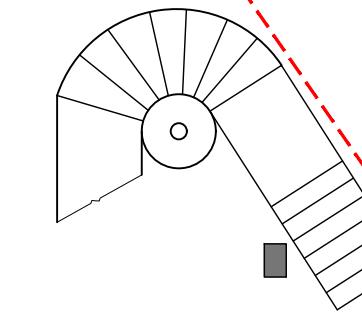

Car Park

Section B


Section B

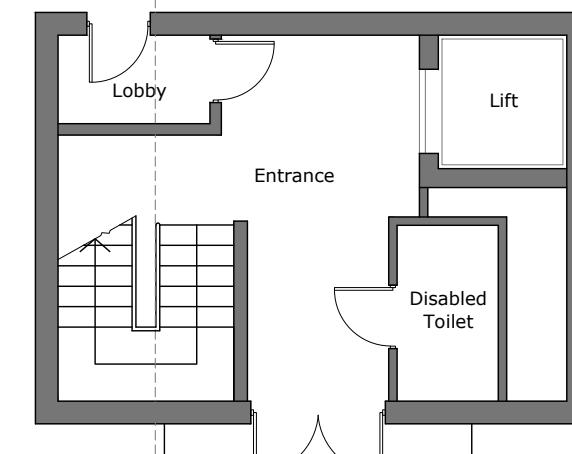


Section A

1 Proposed Ground Floor Plan
 1:100

SCALE 1:100 (METRES)

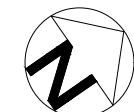

PL01	Issued for Approval	23.12.07
Rev	Description	Date
	Architectural Hub Ltd The Old Stable Yard, Sandpit Lane, South Weald Brentwood Essex CM14 5QE www.architecturalhub.co.uk info@architecturalhub.co.uk 01277 201 828	
Architectural Hub Ltd <i>Designing Dream Homes</i>		
Client	: Shakila Deen	
Job title	: Bumblebee House, 5 Rockingham Road, Uxbridge UB8 2UB	
Drg	: Proposed Ground Floor Plan	
scale 1:100	date: DEC 2023	drg. no. AHUB2311002_12

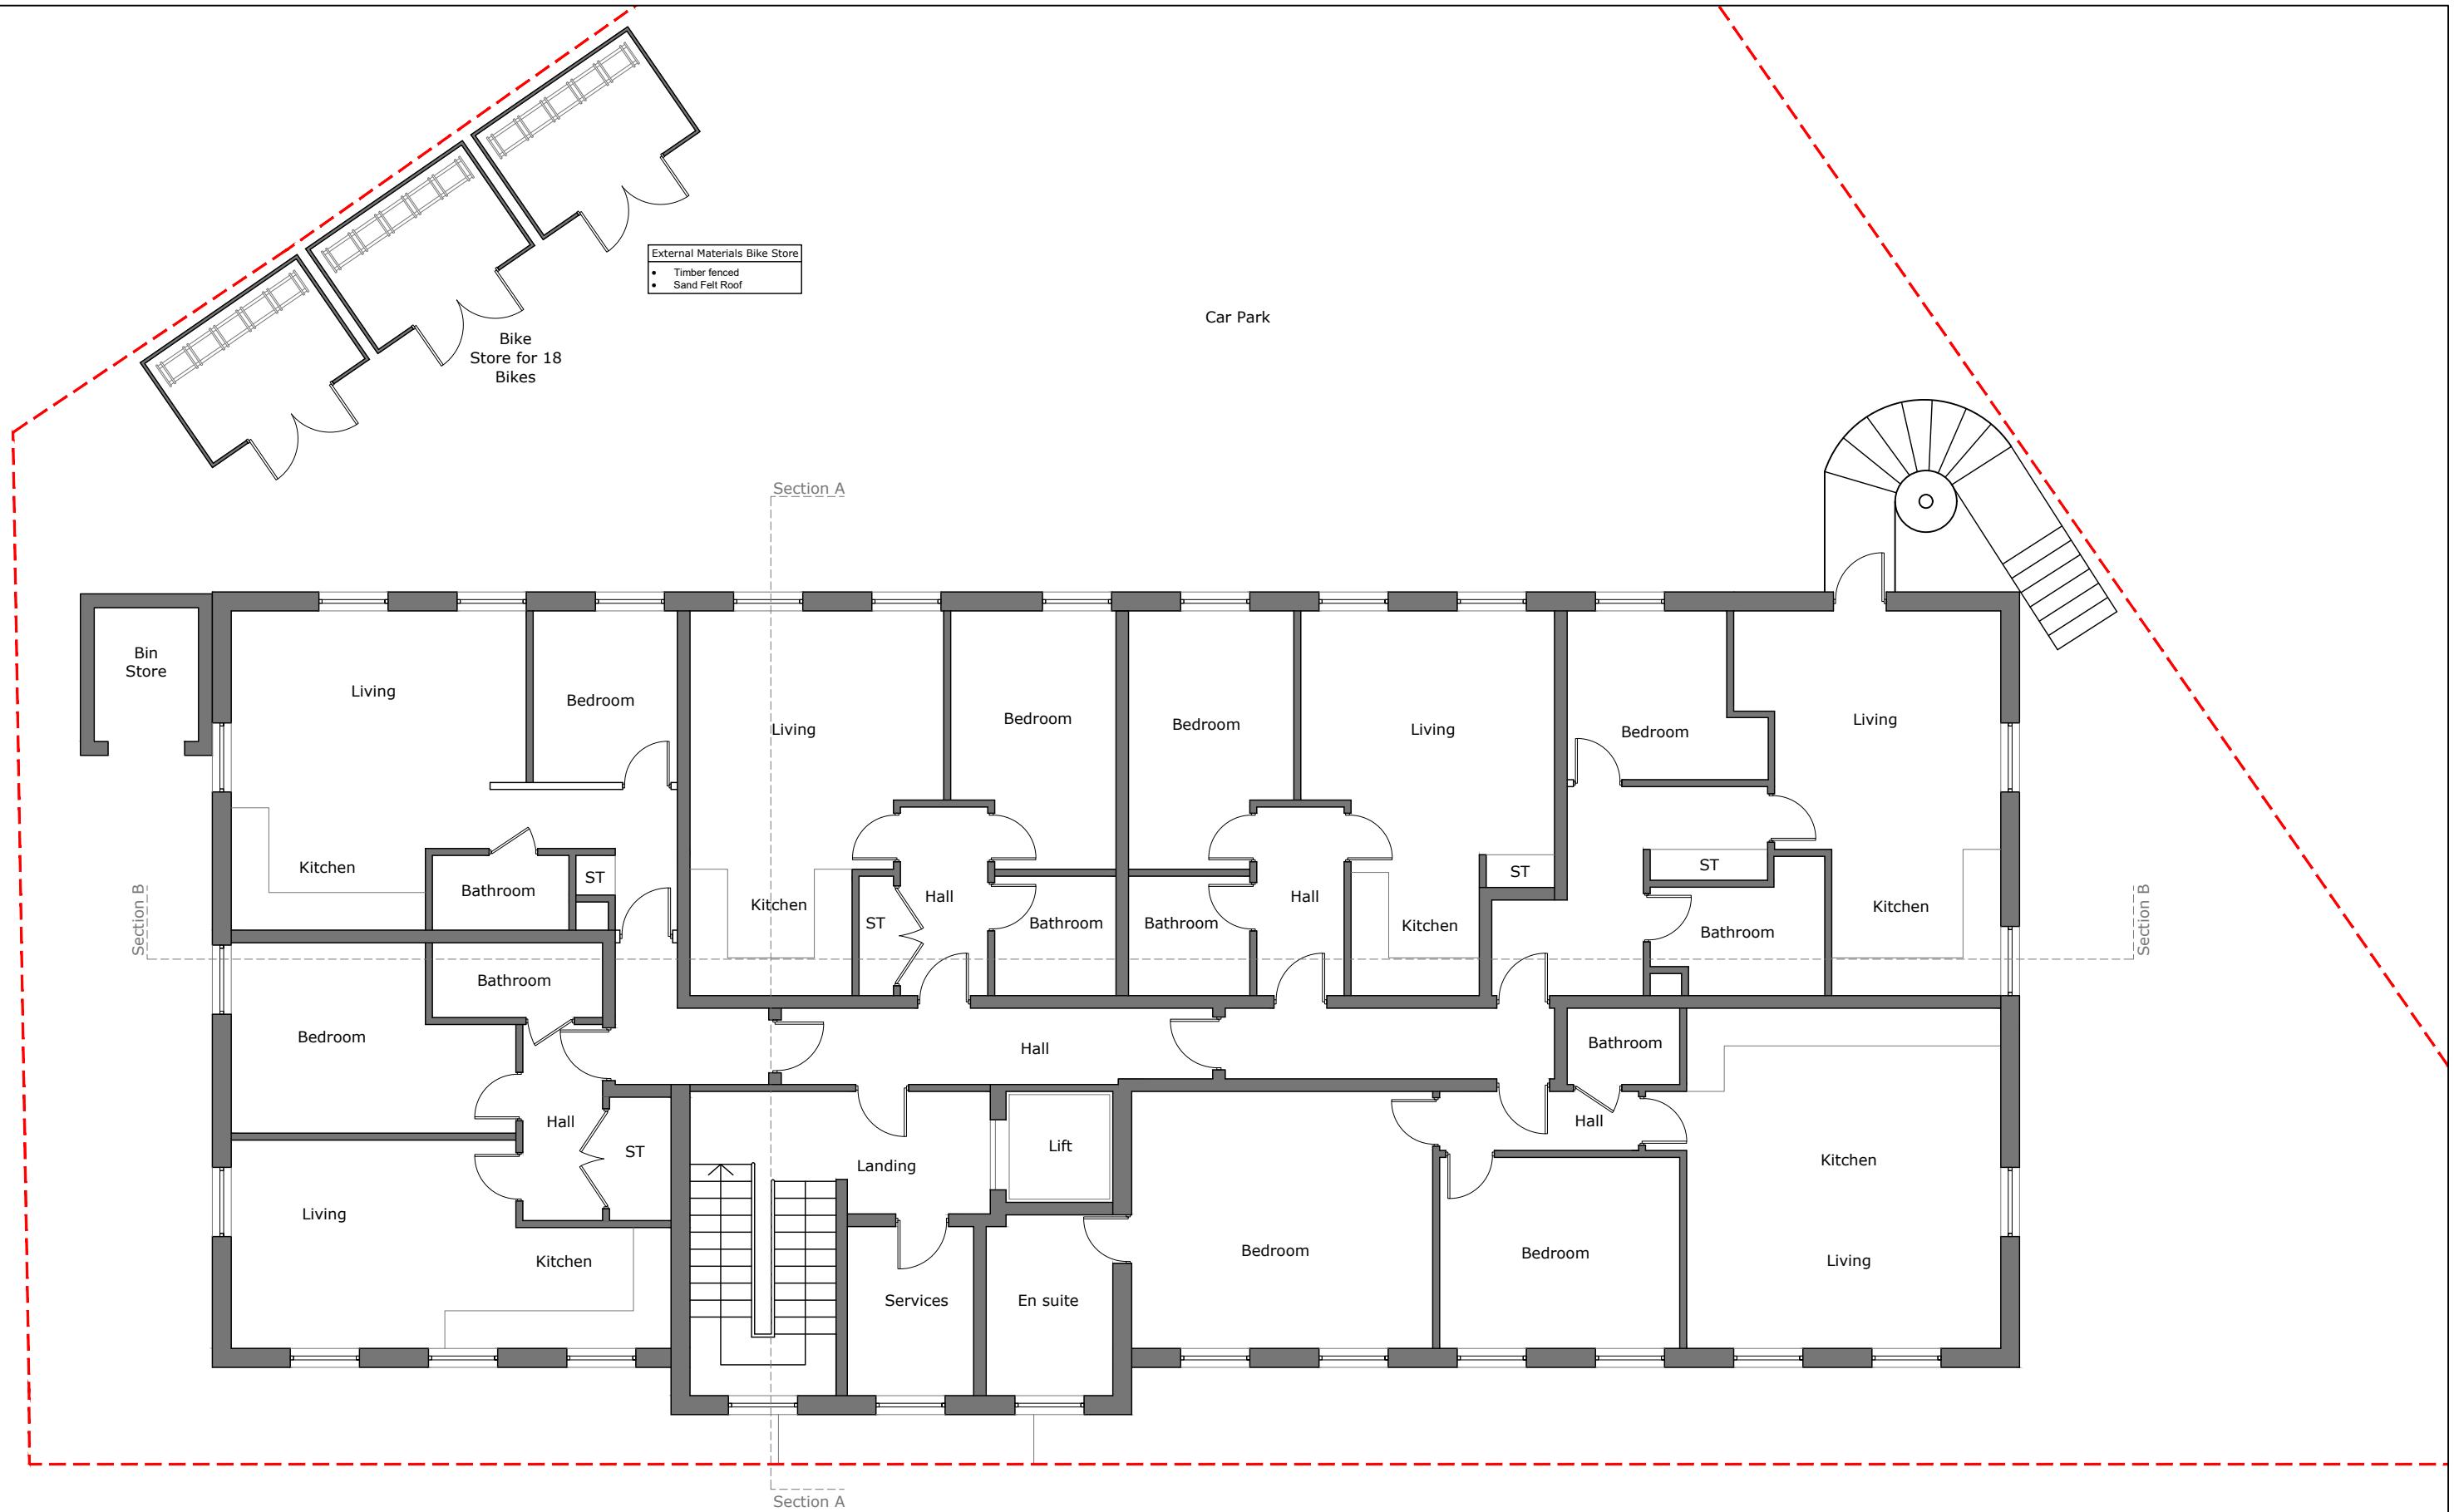


1 Proposed First Floor Plan
1:100

SCALE 1:100 (METRES)



PL01	Issued for Approval	23.12.07
Rev	Description	Date
	Architectural Hub Ltd The Old Stable Yard, Sandpit Lane, South Weald Brentwood Essex CM14 5QE www.architecturalhub.co.uk info@architecturalhub.co.uk 01277 201 828	
Architectural Hub Ltd Designing Dream Homes	Client : Shakila Deen	
	Job title : Bumblebee House, 5 Rockingham Road, Uxbridge UB8 2UB	
	Drg : Proposed First Floor Plan	
scale 1:100	date: DEC 2023	drg. no. AHUB2311002_13

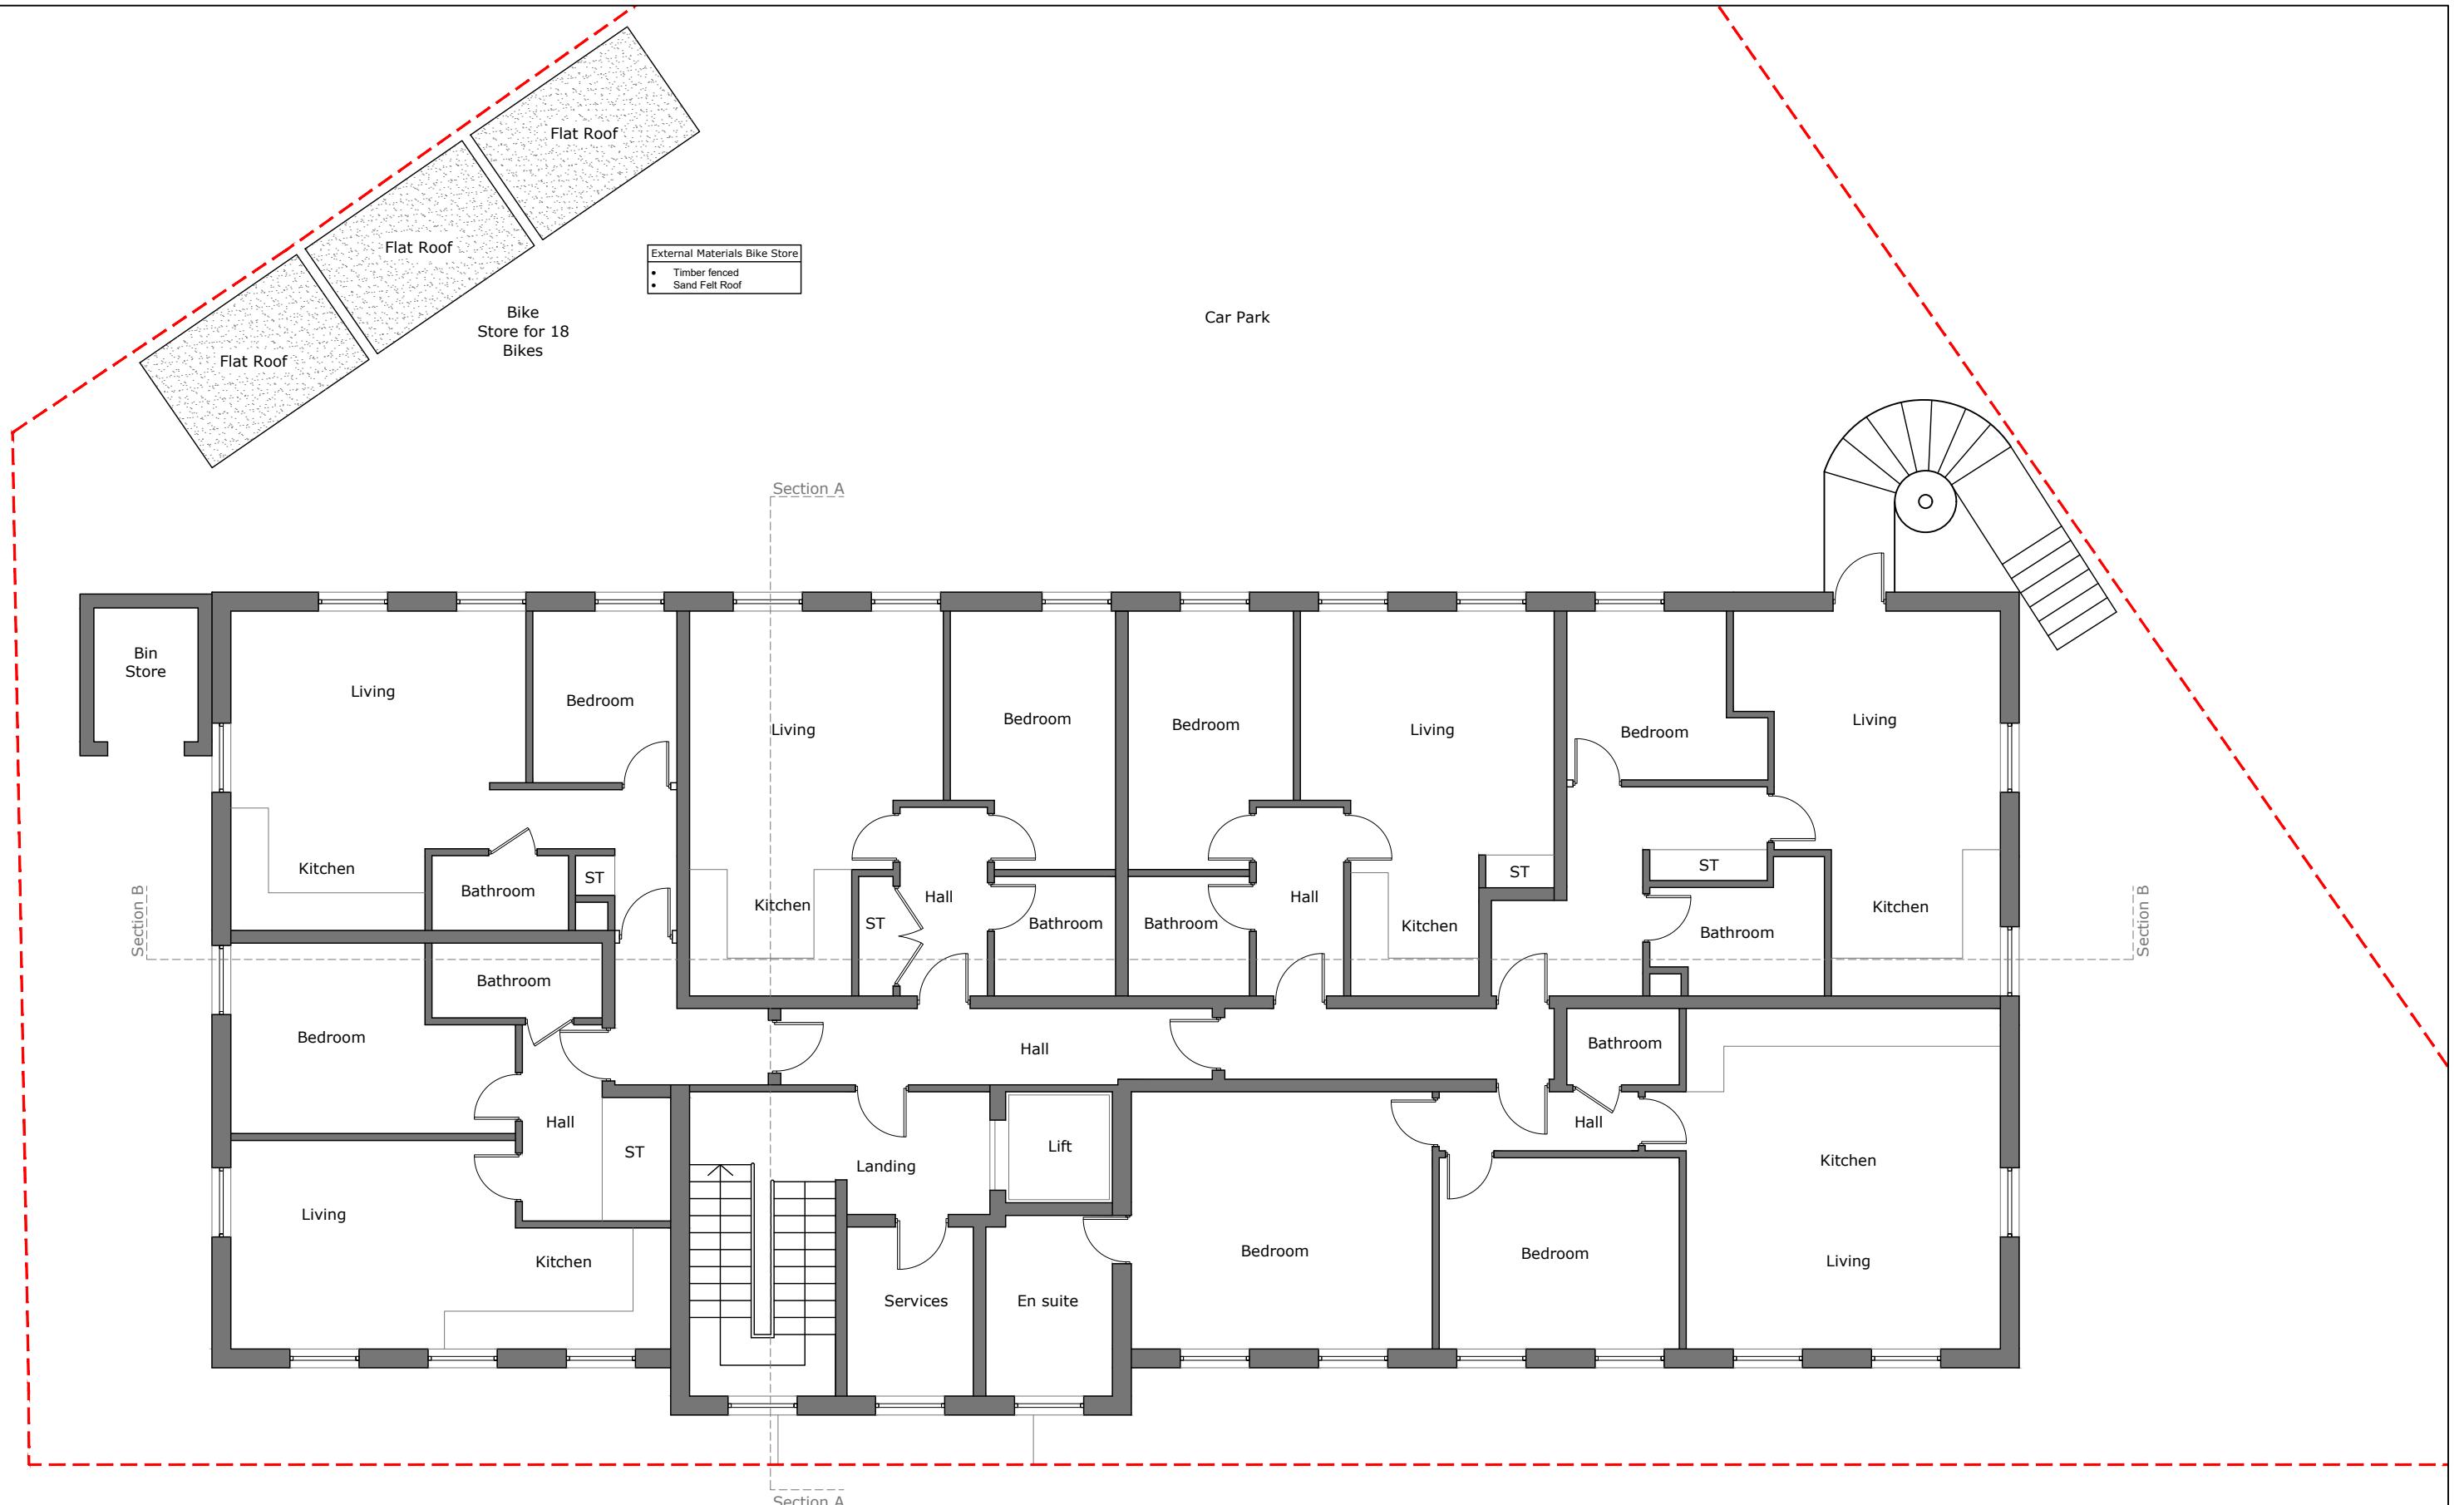


1 Proposed Second Floor Plan
1:100

SCALE 1:100 (METRES)



PL01	Issued for Approval	23.12.07
Rev	Description	Date
	Architectural Hub Ltd The Old Stable Yard, Sandpit Lane, South Weald Brentwood Essex CM14 5QE www.architecturalhub.co.uk info@architecturalhub.co.uk 01277 201 828	
Architectural Hub Ltd Designing Dream Homes	Client : Shakila Deen	
	Job title : Bumblebee House, 5 Rockingham Road, Uxbridge UB8 2UB	
	Drg : Proposed Second Floor Plan	
scale 1:100 @ A3	date: DEC 2023	drg. no. AHUB2311002_14

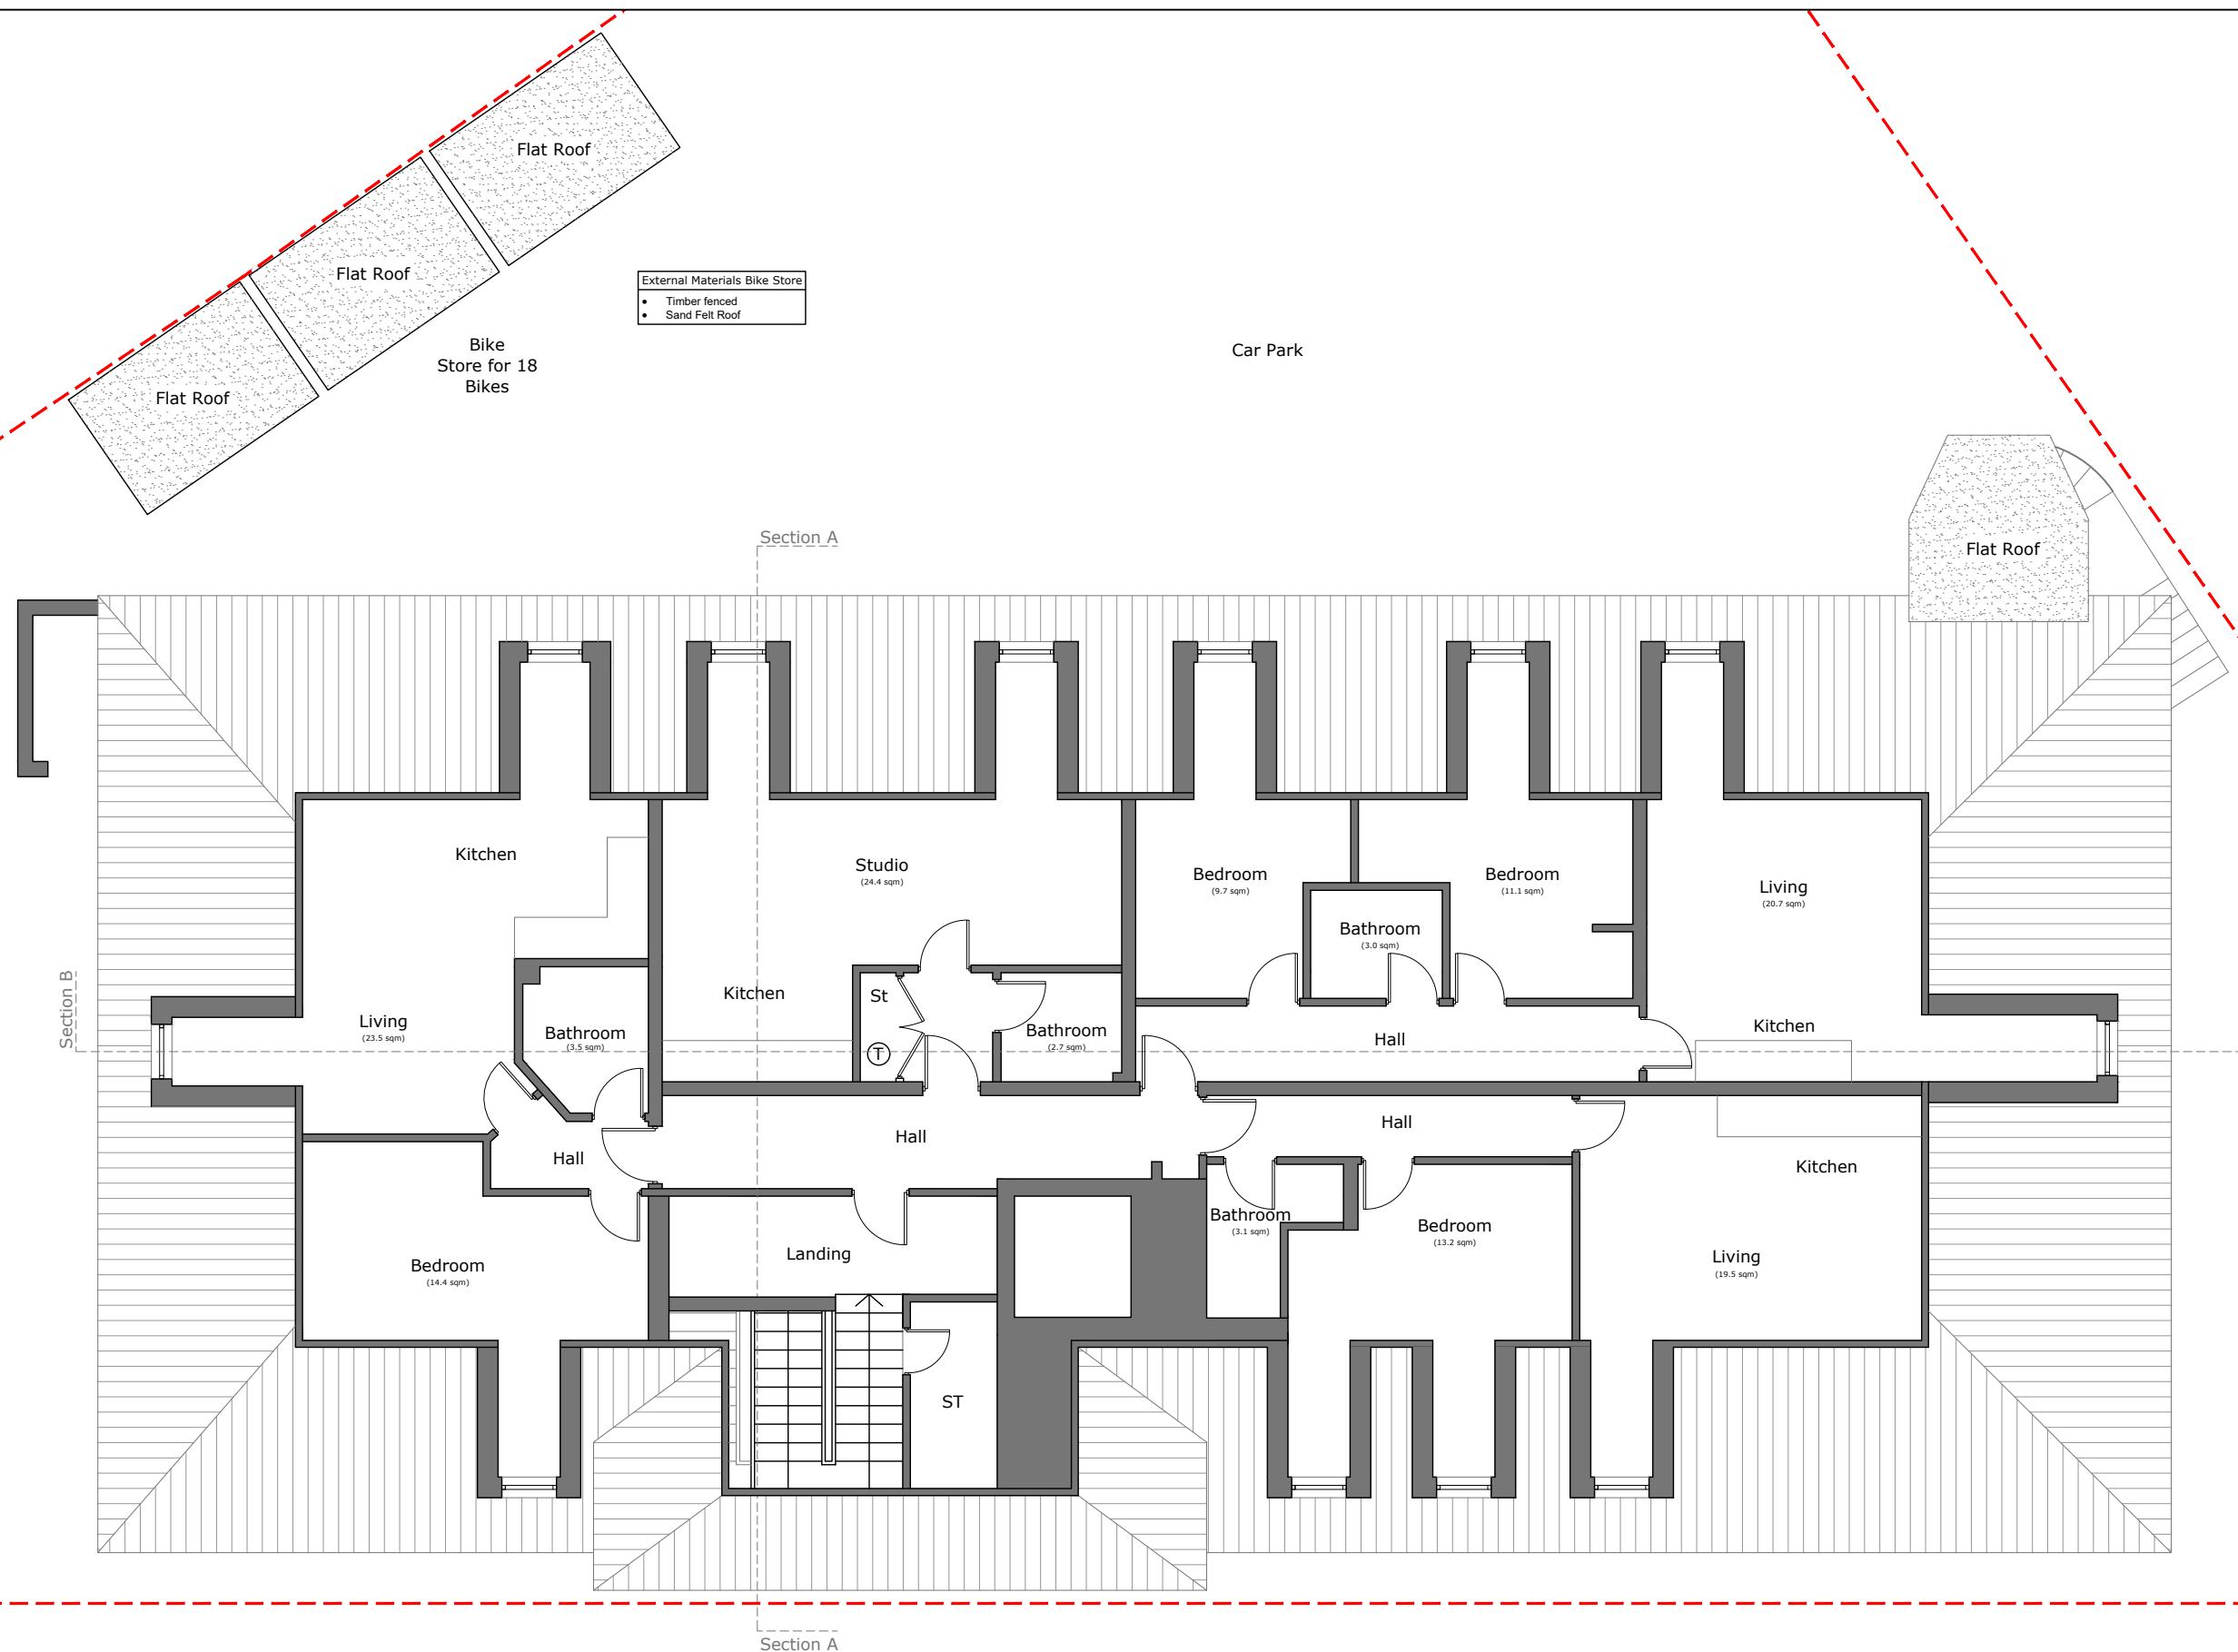


1 Proposed Third Floor Plan
1:100

SCALE 1:100 (METRES)


0

5

10

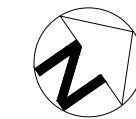

PL01	Issued for Approval	23.12.07
Rev	Description	Date
	Architectural Hub Ltd The Old Stable Yard, Sandpit Lane, South Weald Brentwood Essex CM14 5QE www.architecturalhub.co.uk info@architecturalhub.co.uk 01277 201 828	
Architectural Hub Ltd Designing Dream Homes		
Client	: Shakila Deen	
Job title	: Bumblebee House, 5 Rockingham Road, Uxbridge UB8 2UB	
Drg	: Proposed Third Floor Plan	
scale @ A3 1:100	date: DEC 2023	drg. no. AHUB2311002_15

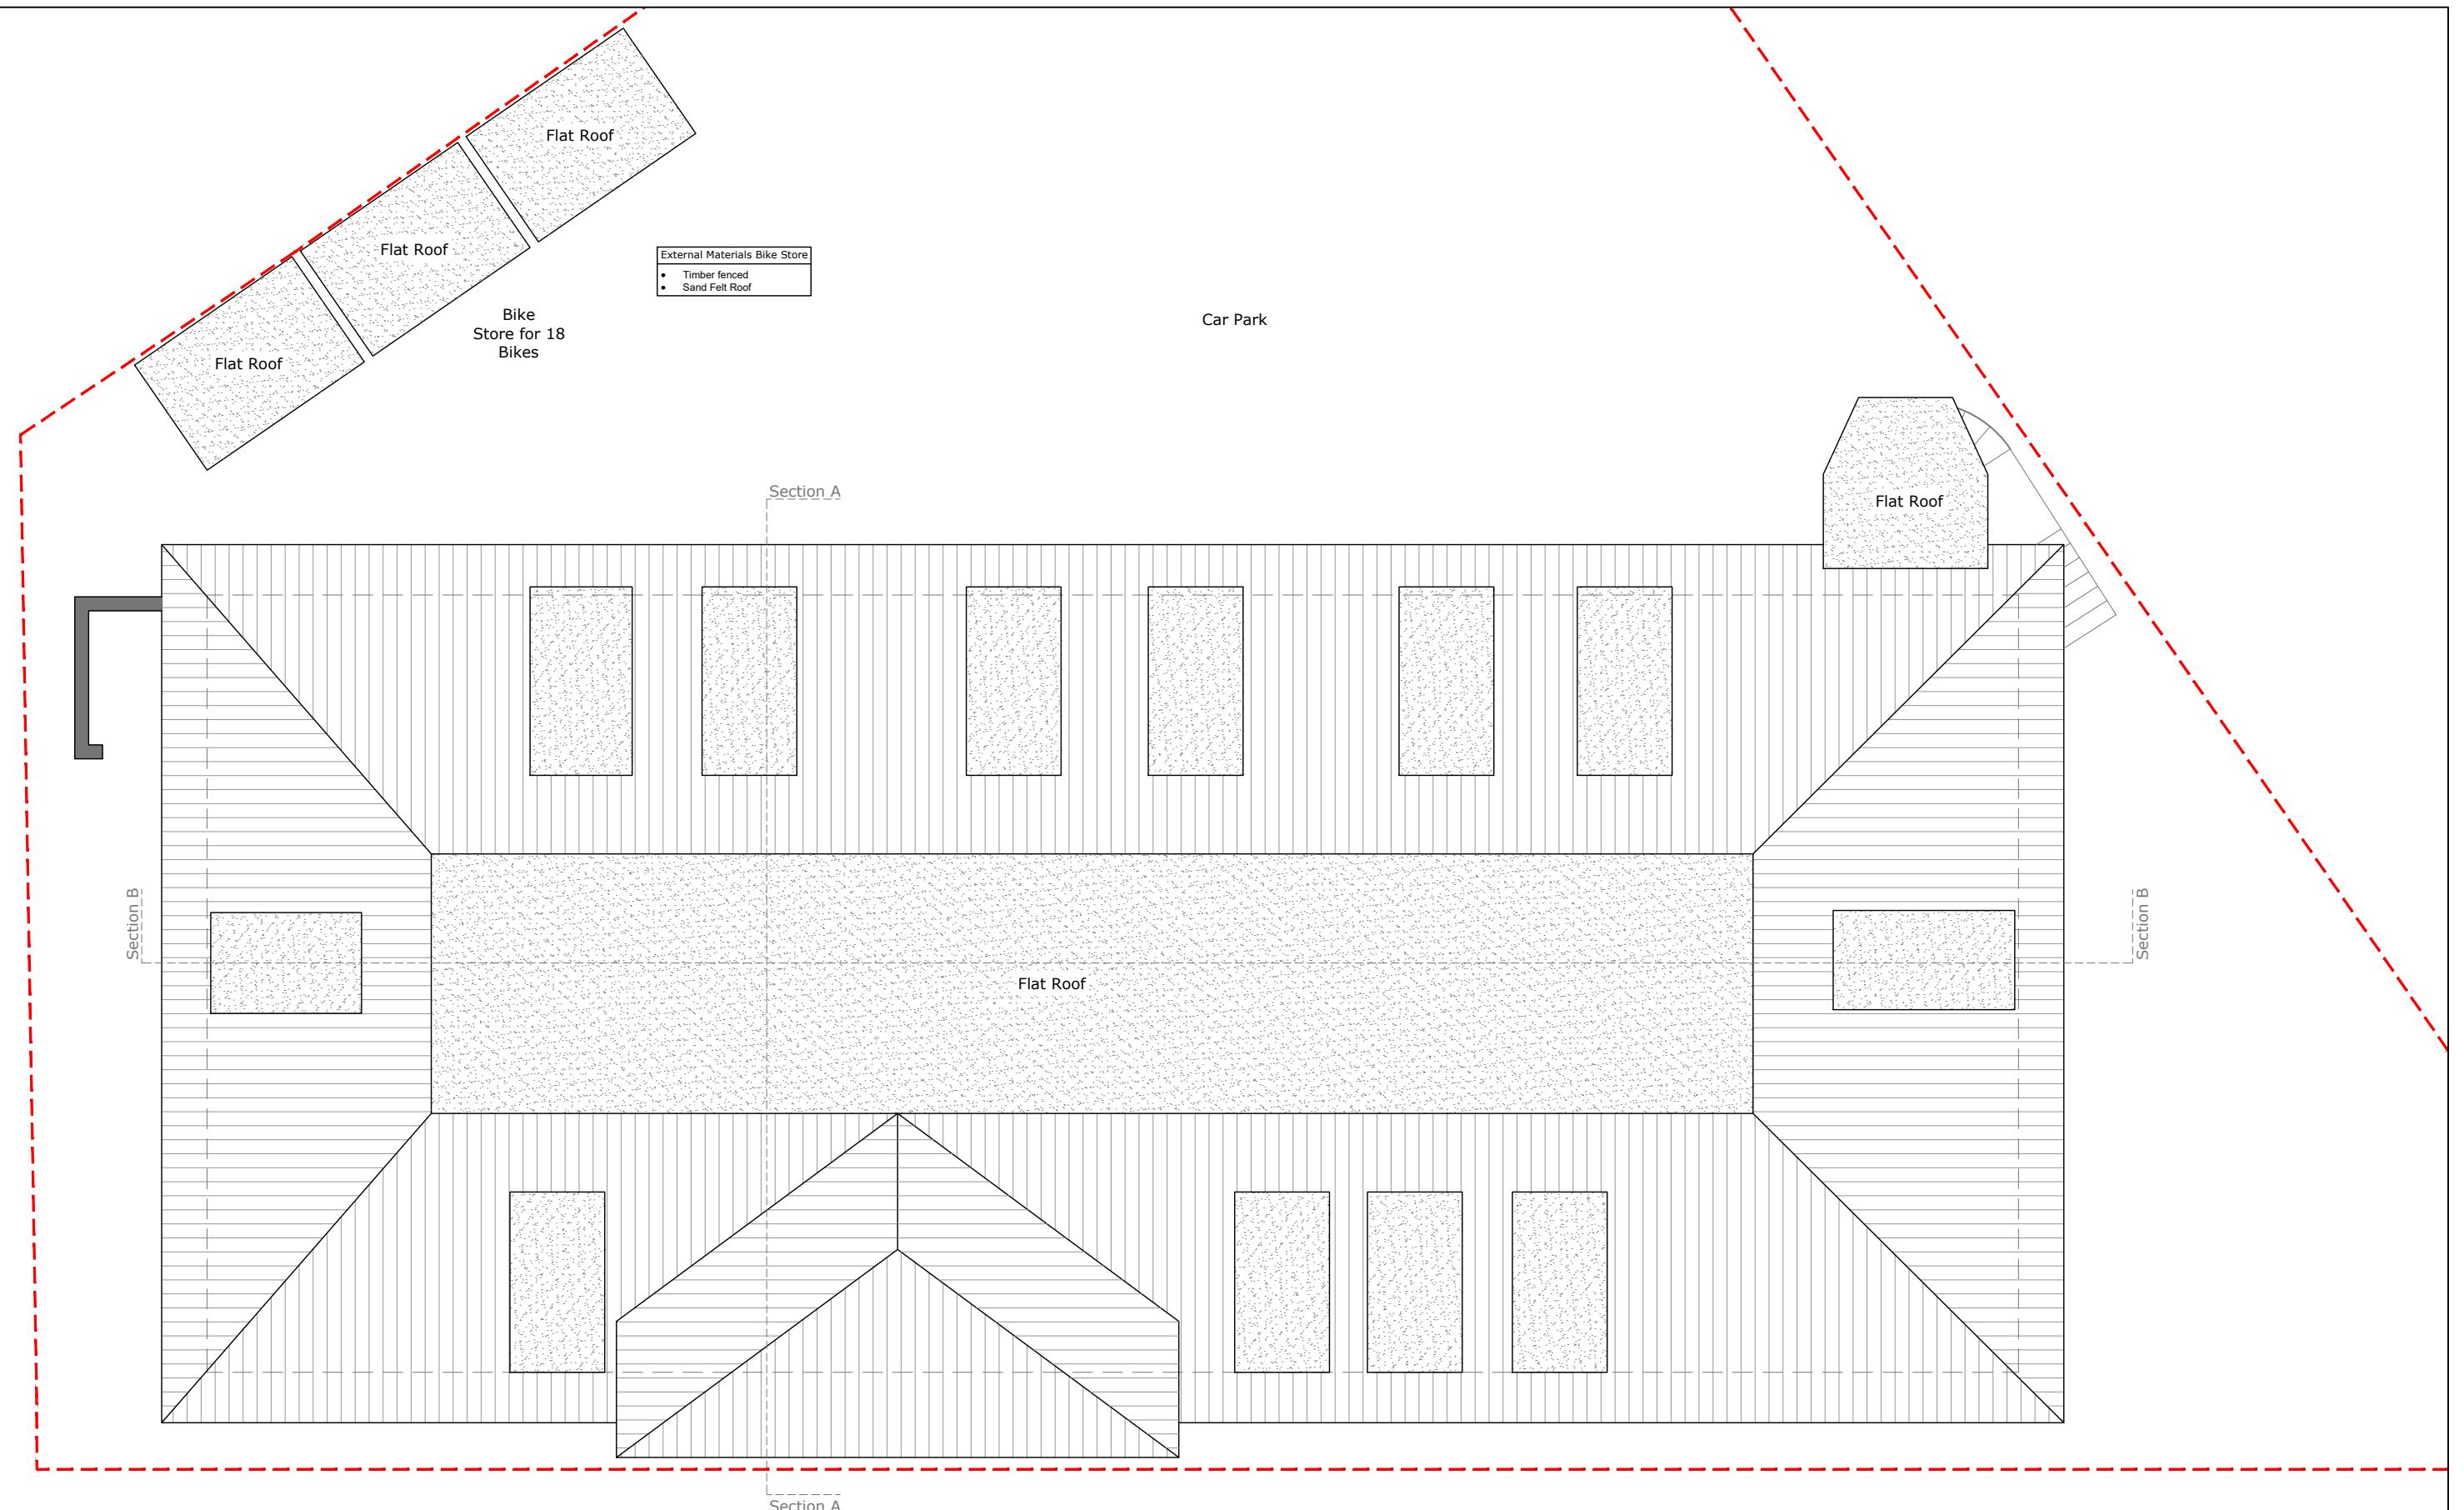

1 Proposed Roof Plan
1:100

SCALE 1:100 (METRES)


0

5

10



PL01	Issued for Approval	23.12.07
Rev	Description	Date
	Architectural Hub Ltd The Old Stable Yard, Sandpit Lane, South Weald Brentwood Essex CM14 5QE www.architecturalhub.co.uk info@architecturalhub.co.uk 01277 201 828	
Architectural Hub Ltd <i>Designing Dream Homes</i>	Client : Shakila Deen	
	Job title : Bumblebee House, 5 Rockingham Road, Uxbridge UB8 2UB	
	Drg : Proposed Roof Plan	
scale @ A3 1:100	date: DEC 2023	drg. no. AHUB2311002_16

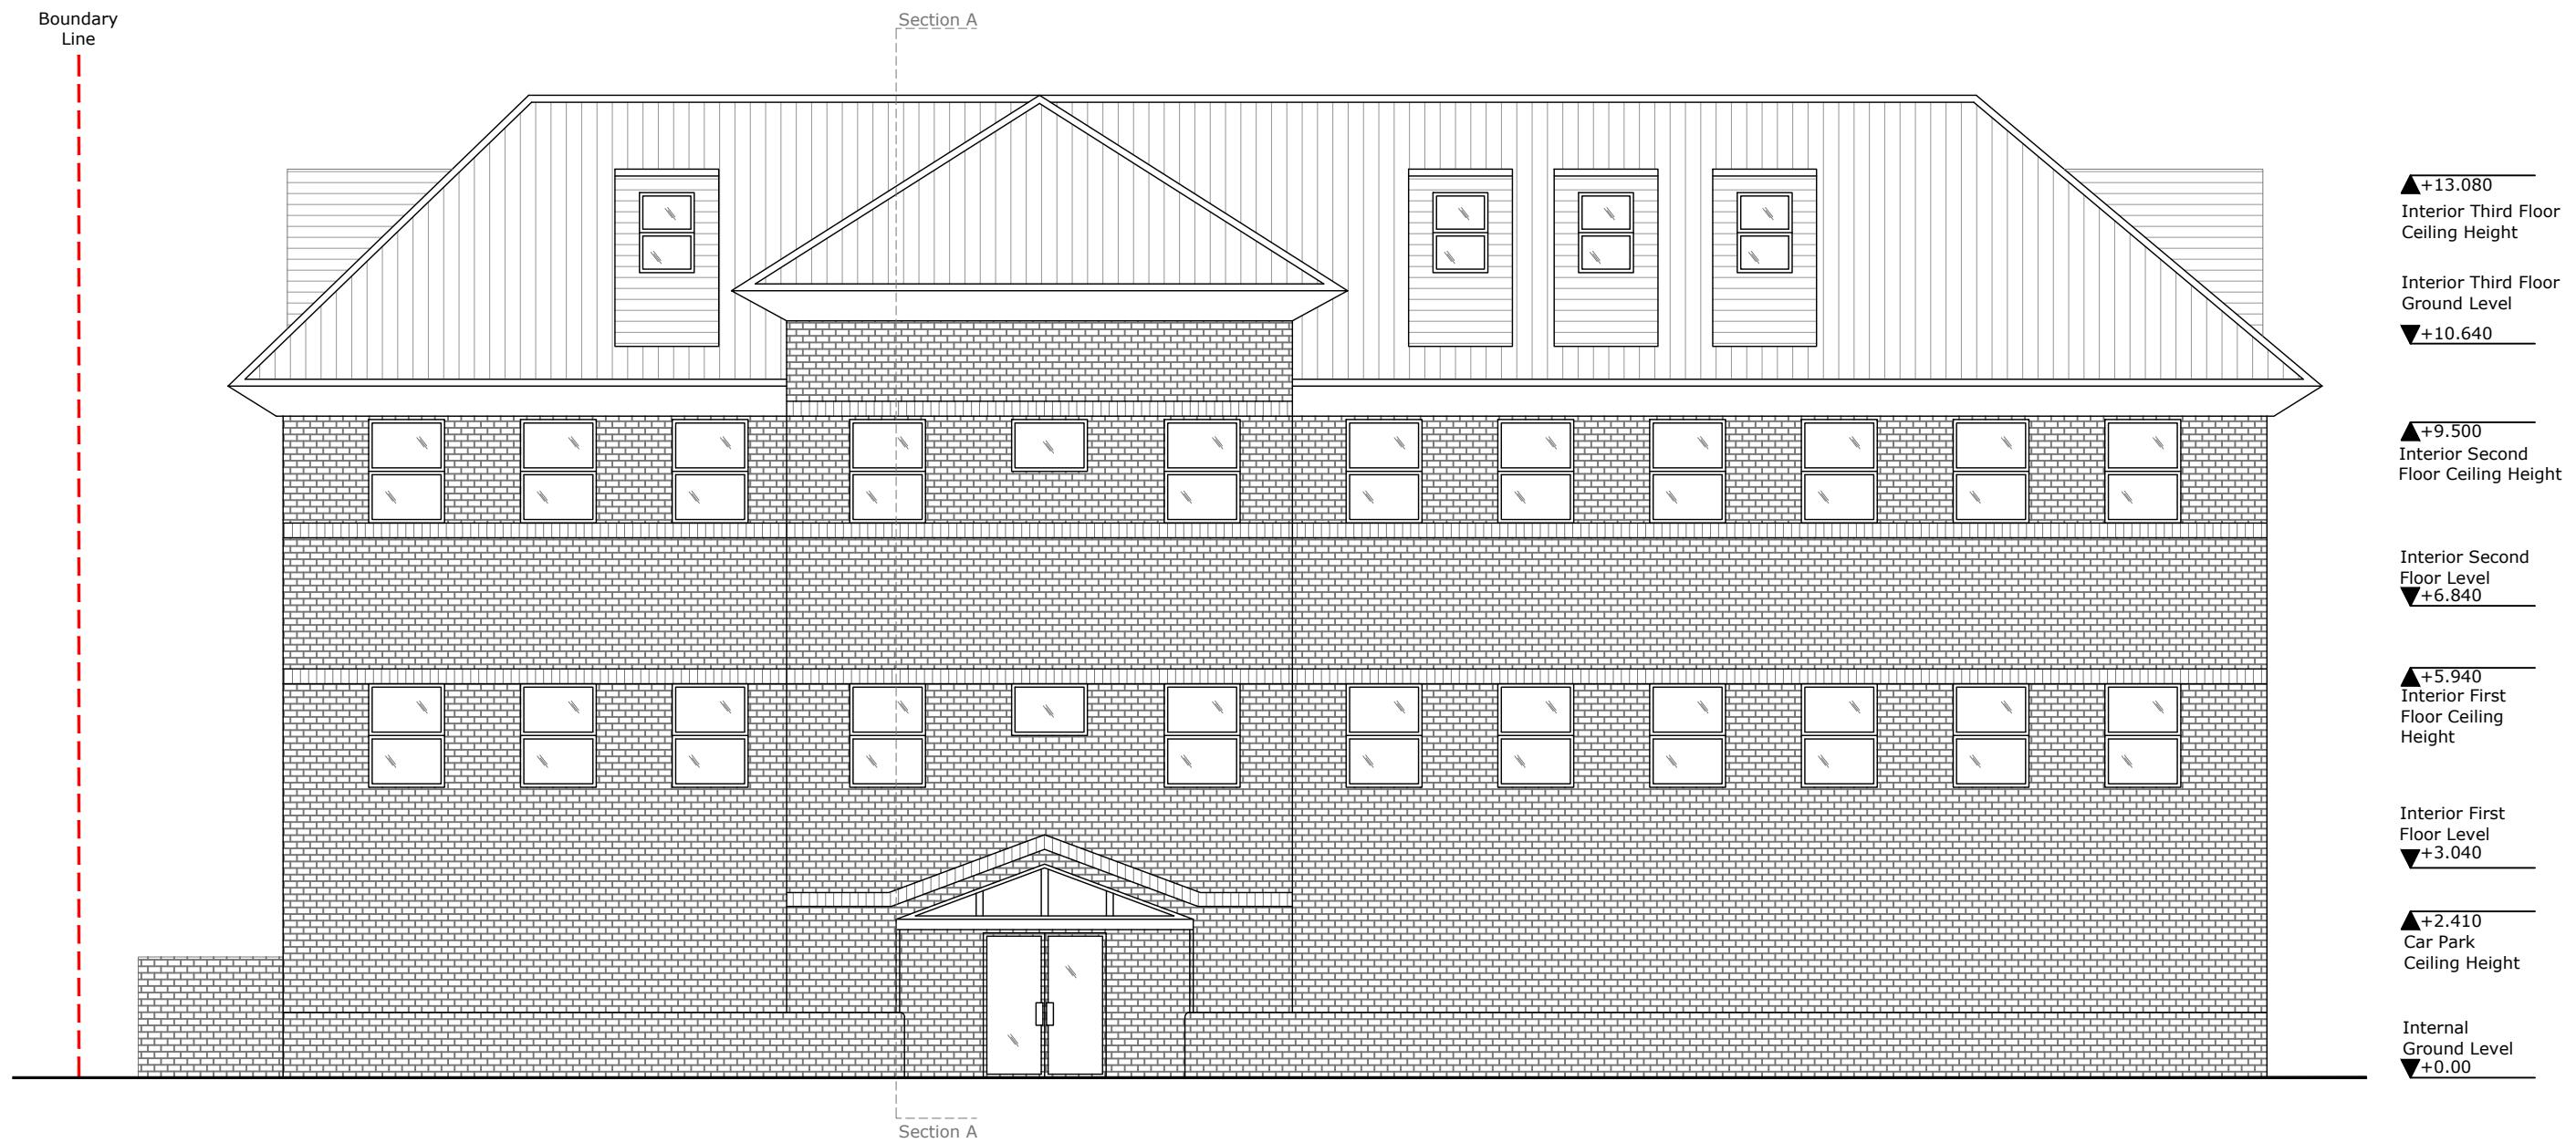

1 Proposed Front Elevation
1:100 - South East

SCALE 1:100 (METRES)


0

5

10



PL01	Issued for Approval	23.12.07
Rev	Description	Date
	Architectural Hub Ltd The Old Stable Yard, Sandpit Lane, South Weald Brentwood Essex CM14 5QE www.architecturalhub.co.uk info@architecturalhub.co.uk 01277 201 828	
Architectural Hub Ltd <i>Designing Dream Homes</i>		
Client	: Shakila Deen	
Job title	: Bumblebee House, 5 Rockingham Road, Uxbridge UB8 2UB	
Drg	: Proposed Front Elevation	
scale @ A3	1:100	date: DEC 2023
		drg. no. AHUB2311002_17

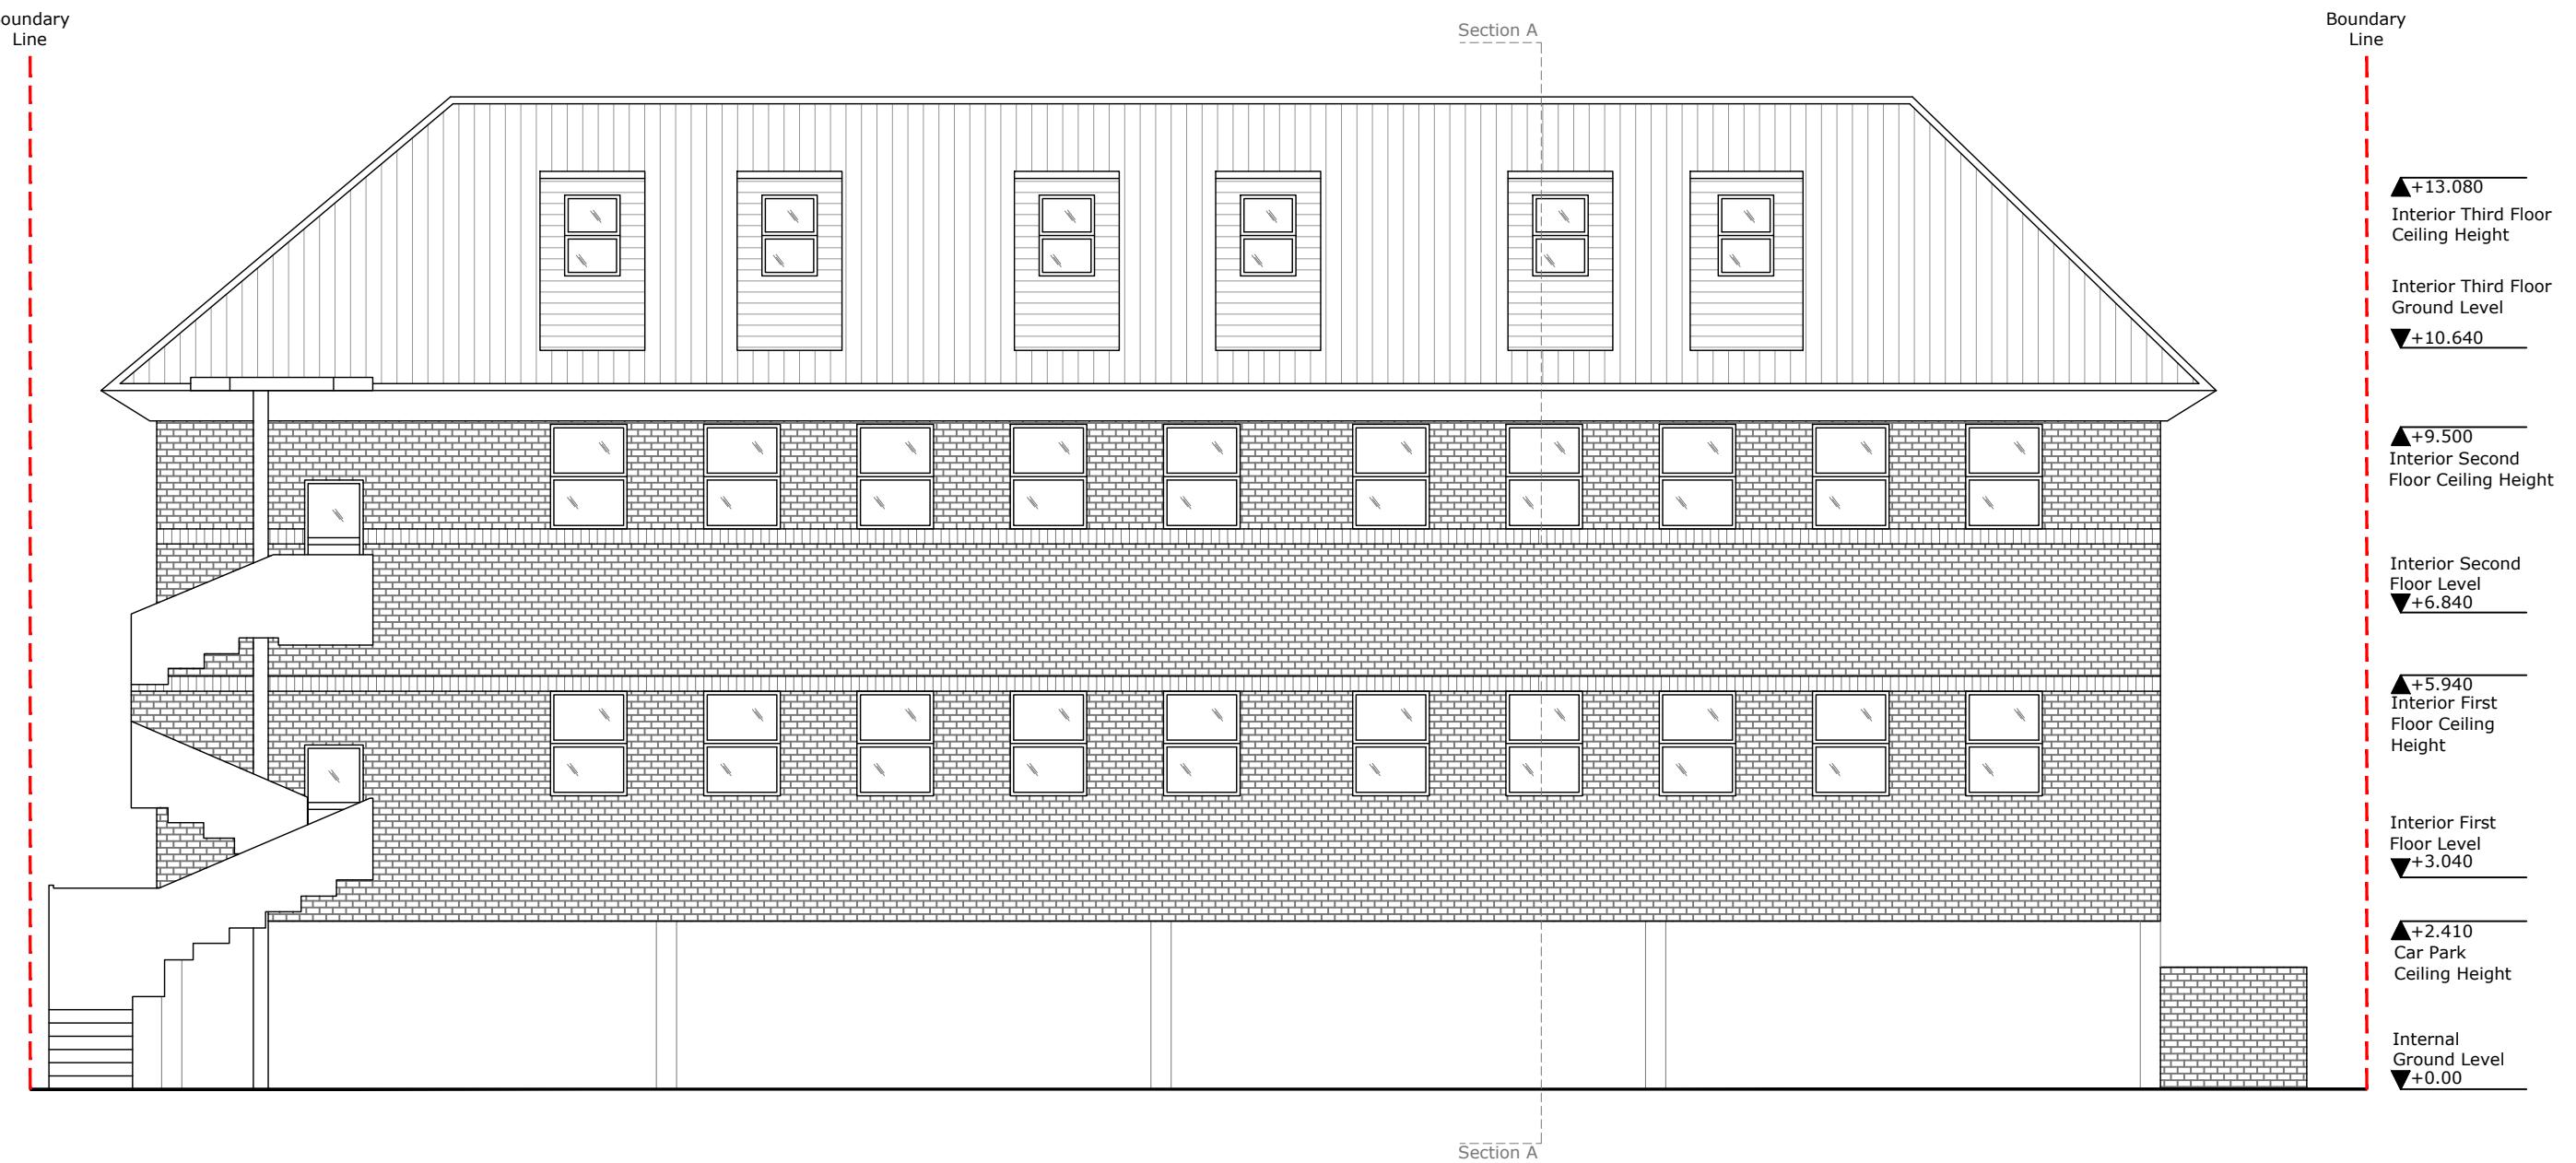

1 Proposed Rear Elevation
1:100 - North West

SCALE 1:100 (METRES)



0

5

10



PL01	Issued for Approval	23.12.07
Rev	Description	Date
	Architectural Hub Ltd The Old Stable Yard, Sandpit Lane, South Weald Brentwood Essex CM14 5QE www.architecturalhub.co.uk info@architecturalhub.co.uk 01277 201 828	
Architectural Hub Ltd <i>Designing Dream Homes</i>		
Client	: Shakila Deen	
Job title	: Bumblebee House, 5 Rockingham Road, Uxbridge UB8 2UB	
Drg	: Proposed Rear Elevation	
scale @ A3	1:100	date: DEC 2023
		drg. no. AHUB2311002_18

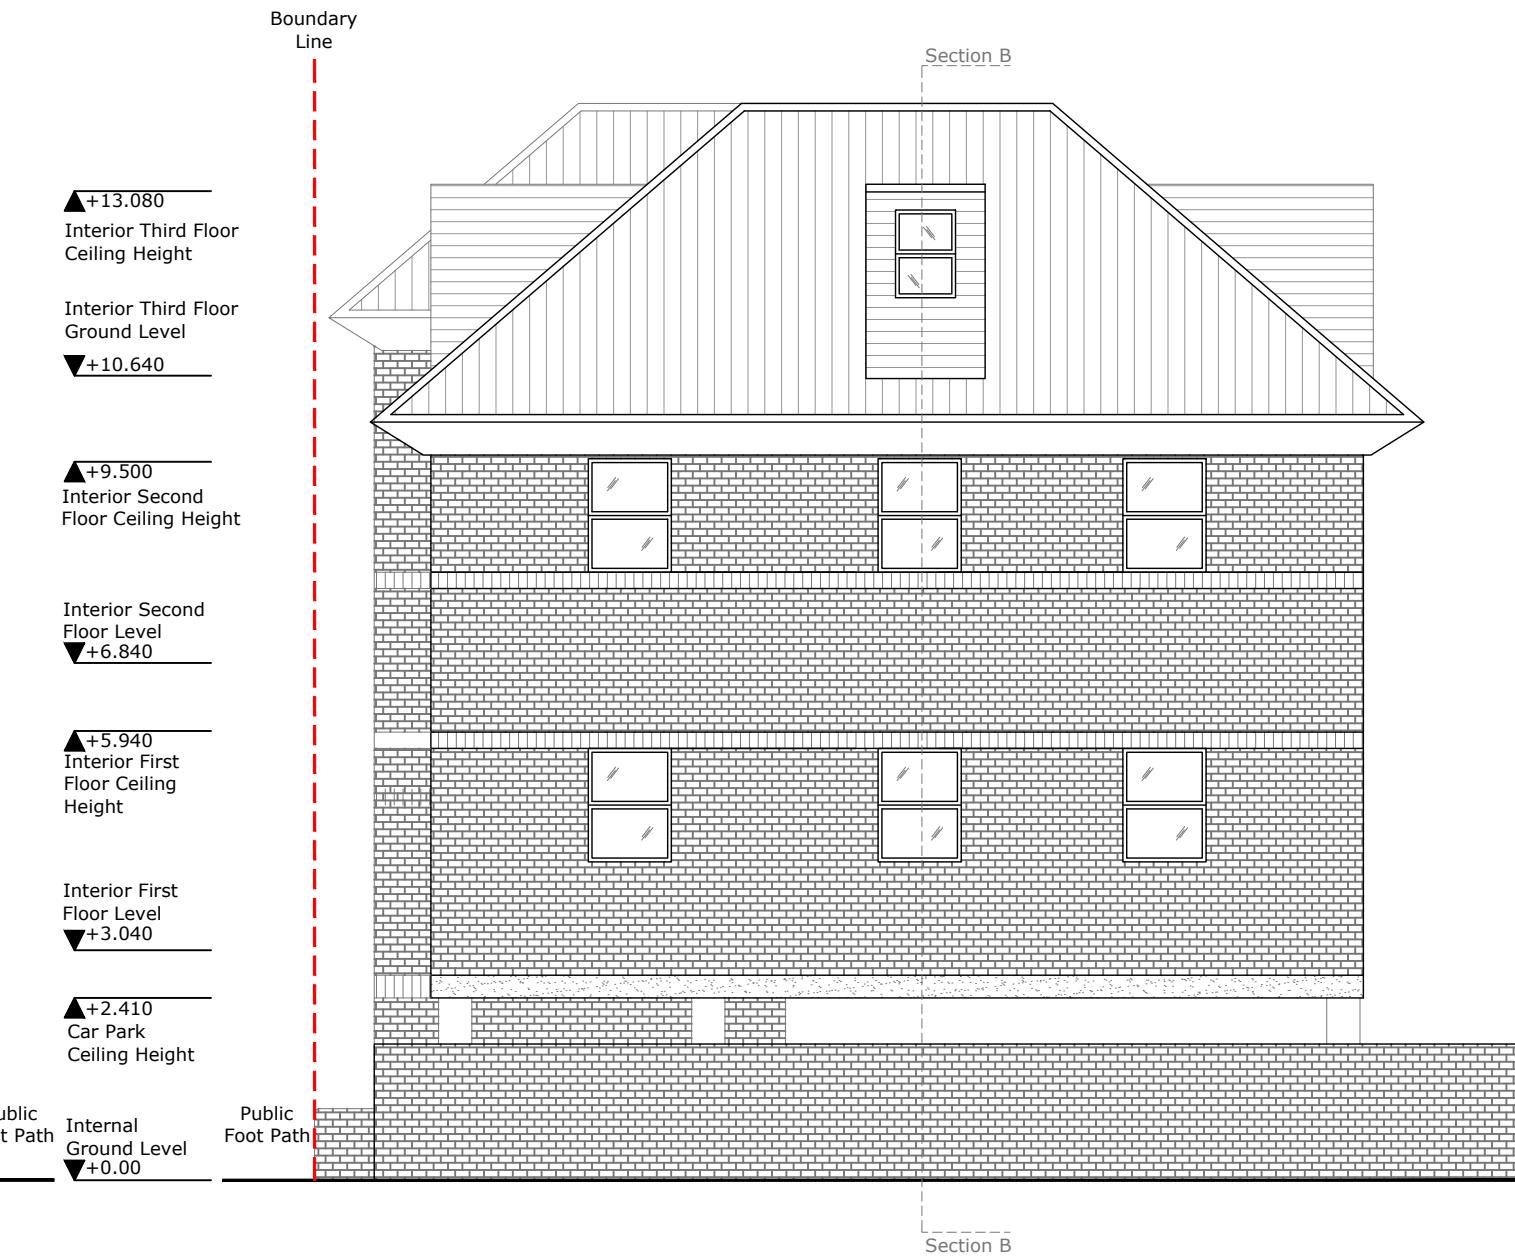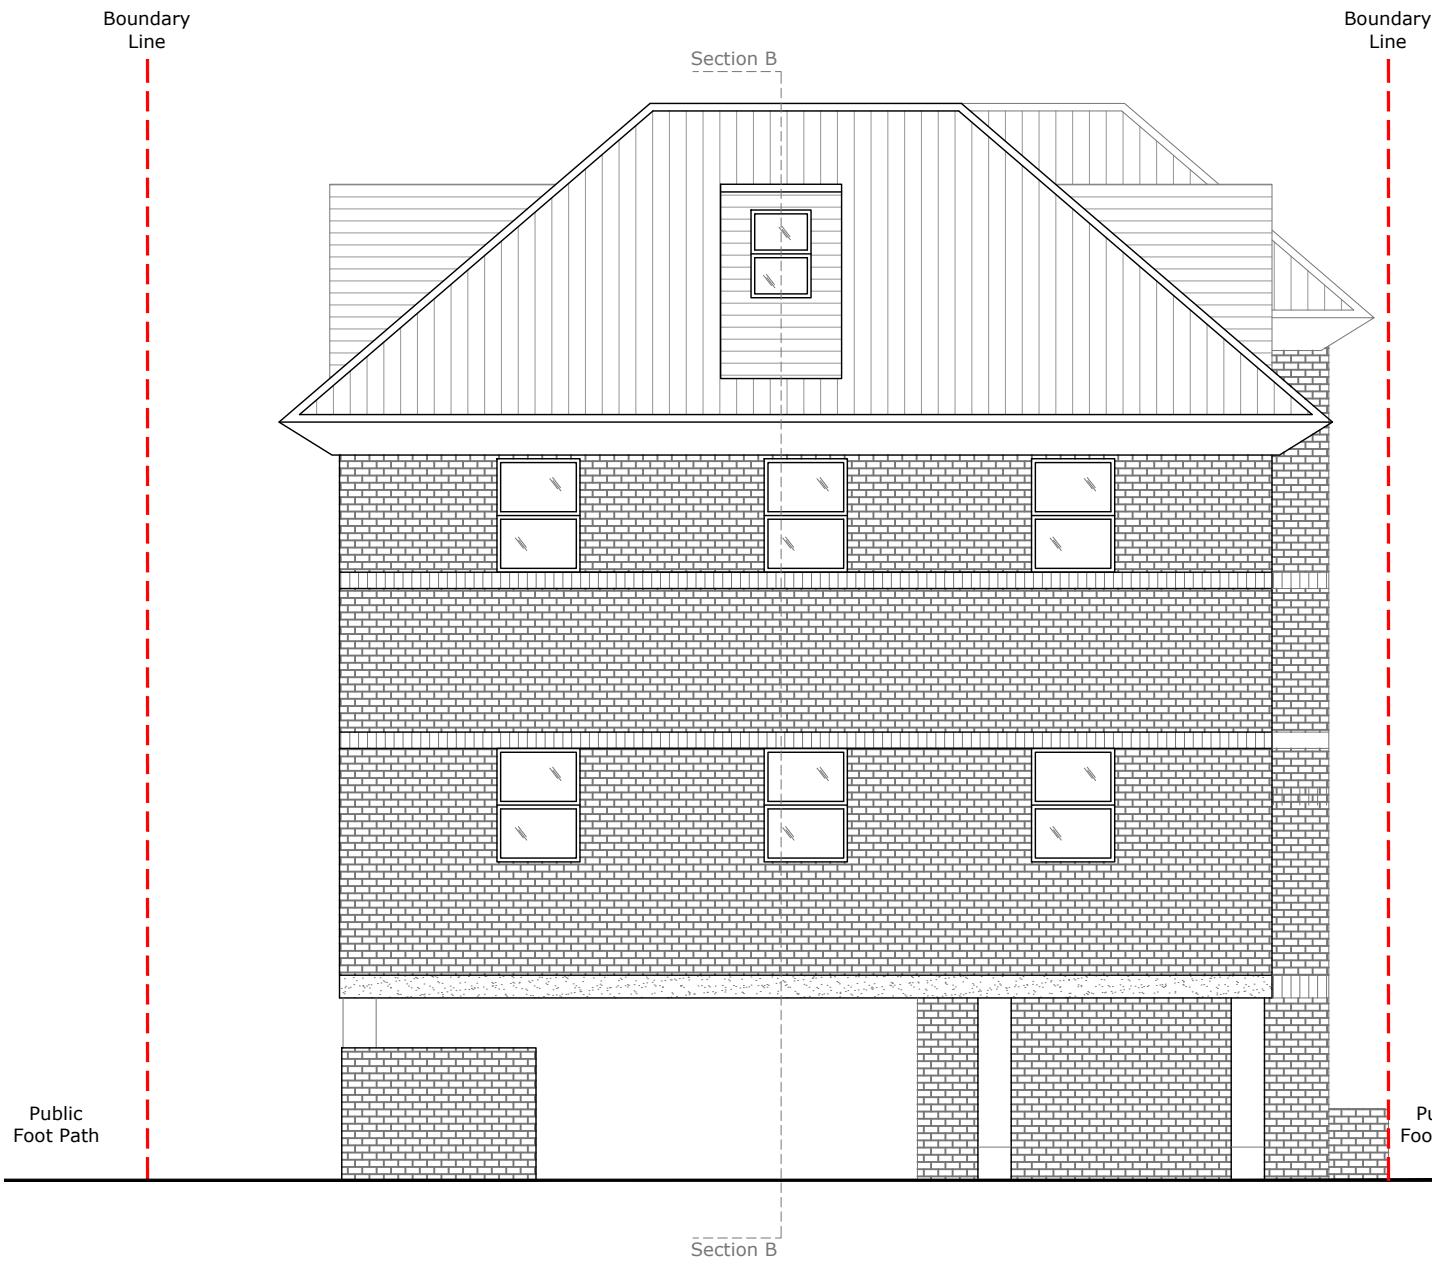

1 Proposed Side Elevation
1:100 - South West

SCALE 1:100 (METRES)

0

5

10



2 Proposed Side Elevation
1:100 - North East

PL01	Issued for Approval	23.12.07
Rev	Description	Date
	Architectural Hub Ltd The Old Stable Yard, Sandpit Lane, South Weald Brentwood Essex CM14 5QE www.architecturalhub.co.uk info@architecturalhub.co.uk 01277 201 828	
Architectural Hub Ltd Designing Dream Homes		
Client	: Shakila Deen	
Job title	: Bumblebee House, 5 Rockingham Road, Uxbridge UB8 2UB	
Drg	: Proposed Side Elevations	
scale 1:100	date: DEC 2023	drg. no. AHUB2311002_19




1 Proposed Section A
1:100

SCALE 1:100 (METRES)

0 5 10

PL01	Issued for Approval	23.12.07
Rev	Description	Date
	Architectural Hub Ltd The Old Stable Yard, Sandpit Lane, South Weald Brentwood Essex CM14 5QE www.architecturalhub.co.uk info@architecturalhub.co.uk 01277 201 828	
Architectural Hub Ltd <i>Designing Dream Homes</i>	Client : Shakila Deen	
	Job title : Bumblebee House, 5 Rockingham Road, Uxbridge UB8 2UB	
	Drg : Proposed Section	
scale 1:100	date: DEC 2023	drg. no. AHUB2311002_20

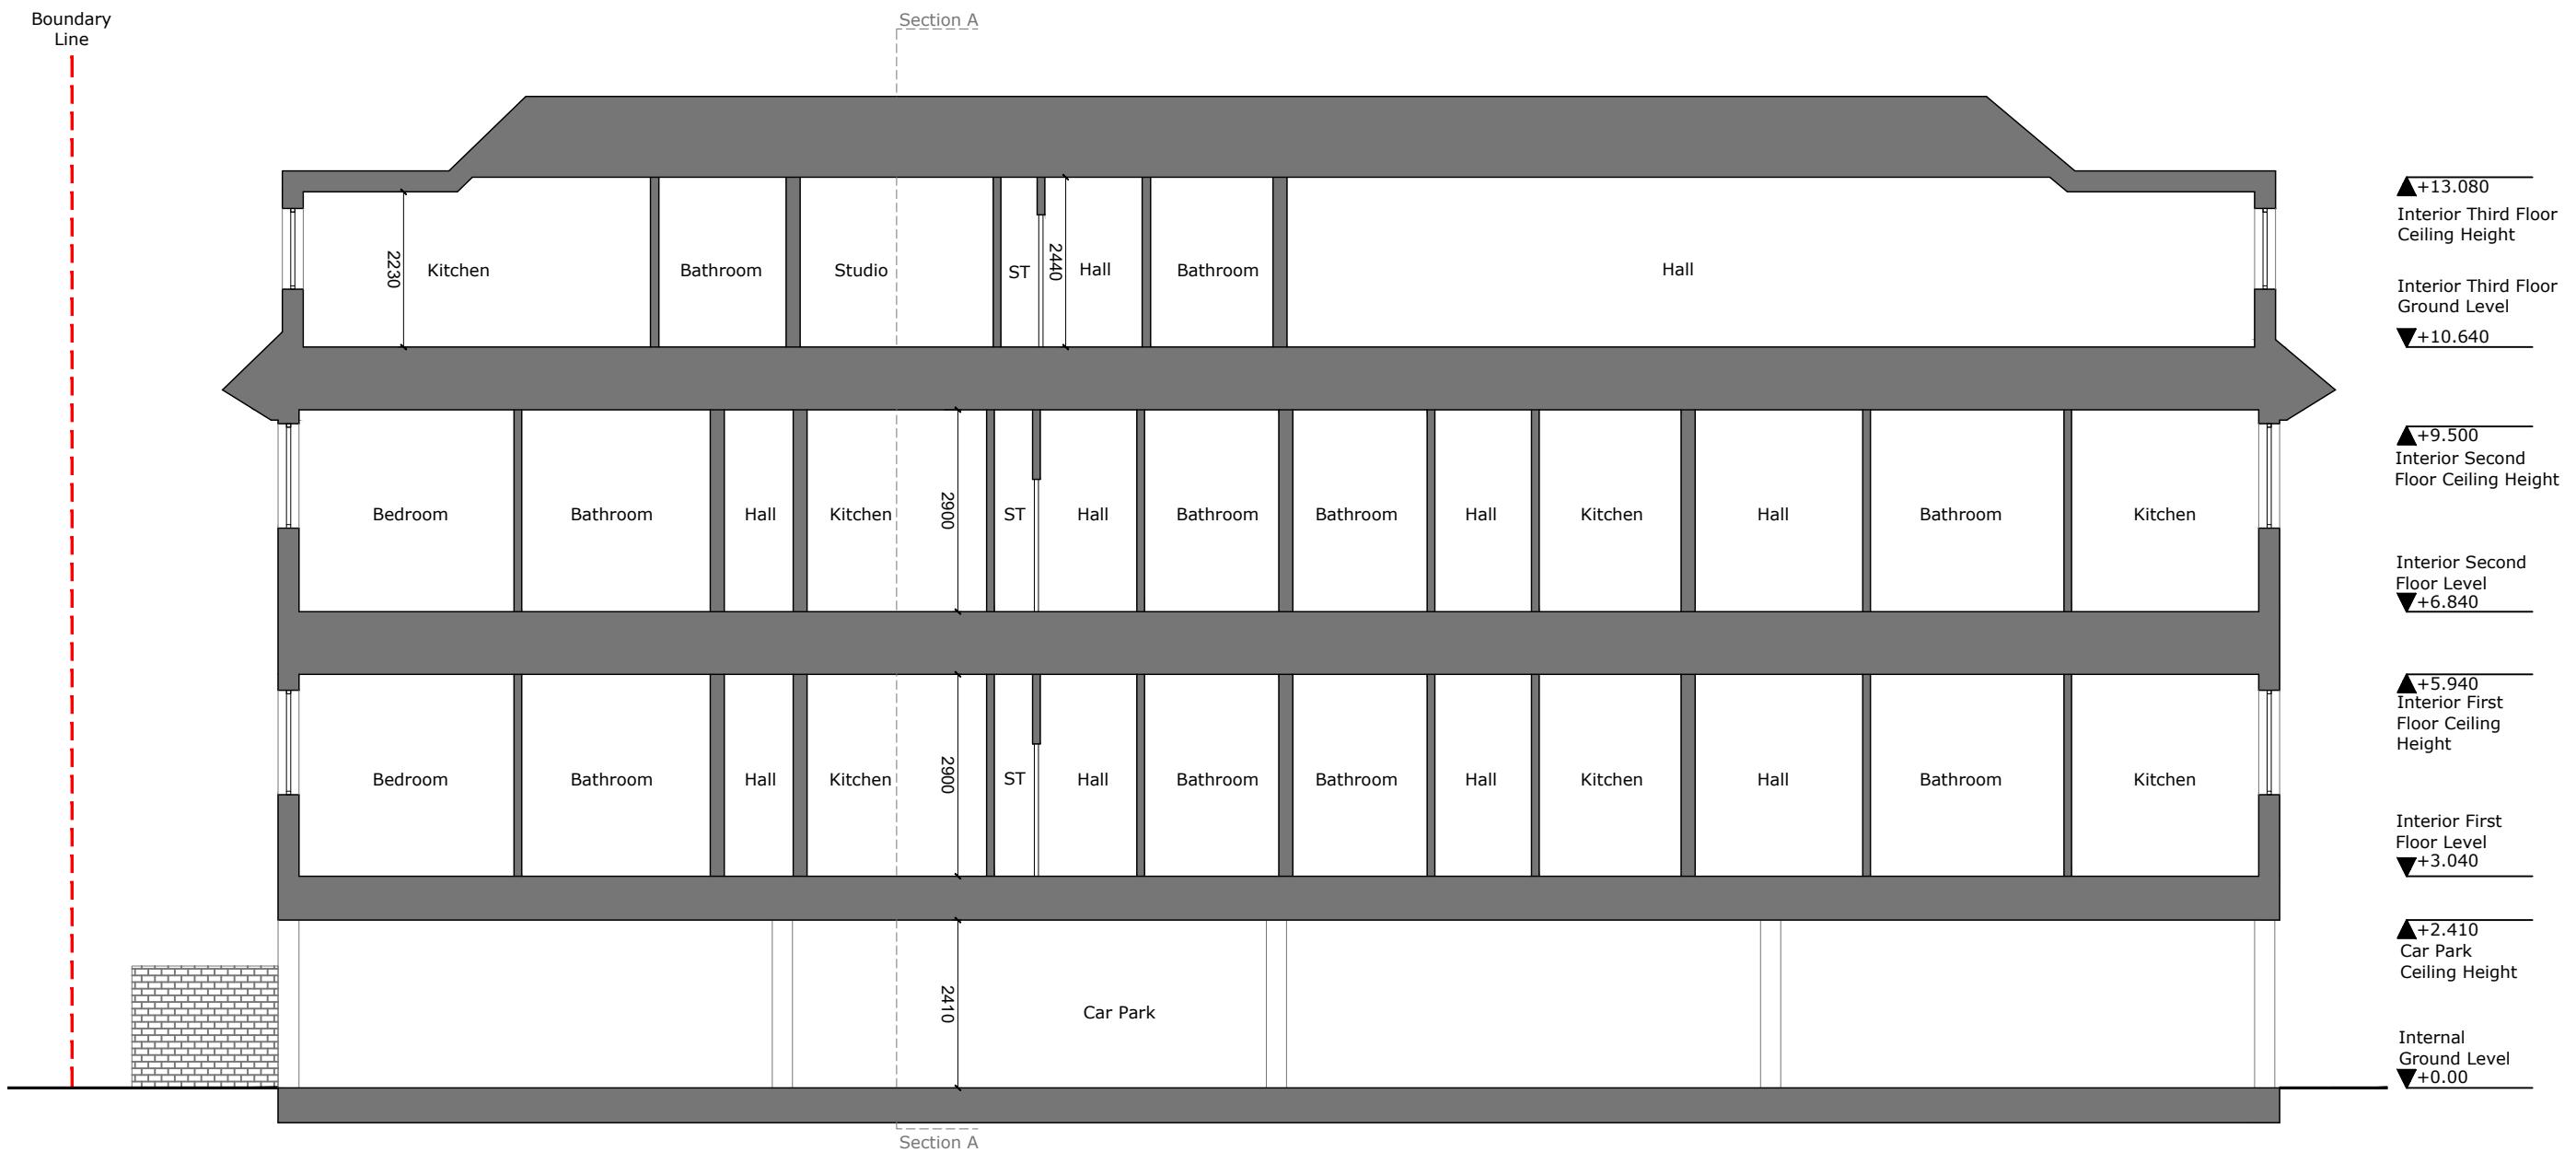

1 Proposed Section B
1:100

SCALE 1:100 (METRES)

0 5 10

PL01	Issued for Approval	23.12.07
Rev	Description	Date
	Architectural Hub Ltd The Old Stable Yard, Sandpit Lane, South Weald Brentwood Essex CM14 5QE www.architecturalhub.co.uk info@architecturalhub.co.uk 01277 201 828	
Architectural Hub Ltd Designing Dream Homes		
Client	: Shakila Deen	
Job title	: Bumblebee House, 5 Rockingham Road, Uxbridge UB8 2UB	
Drg	: Proposed Section	
scale 1:100	date: DEC 2023	drg. no. AHUB2311002_21