



Proposed Outbuilding
Layout @1:50

R: Painted Render


Note: This Drawing is for planning purpose and should not be used for construction.
All dimensions should be confirmed on site and any deviation should be reported back to designer.

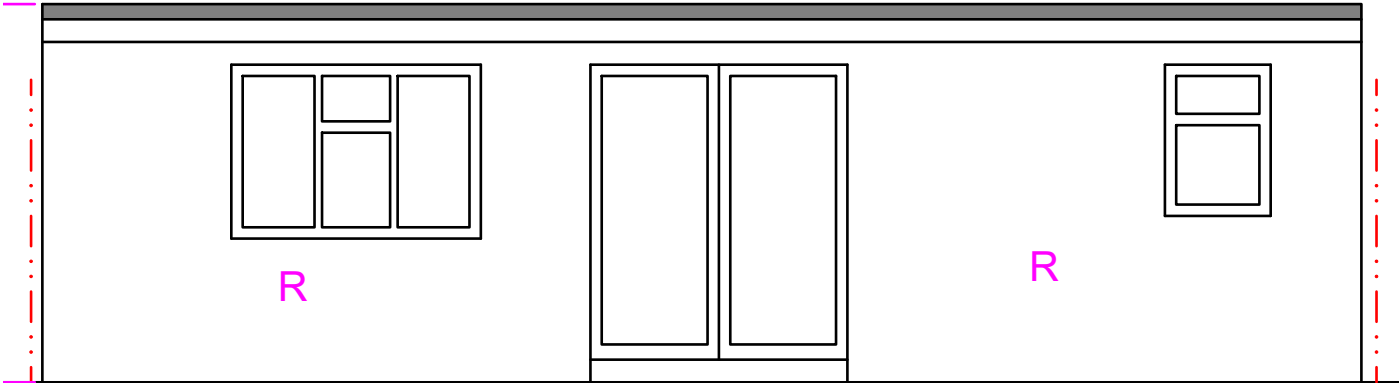


Proposed Front Elevation @1:50

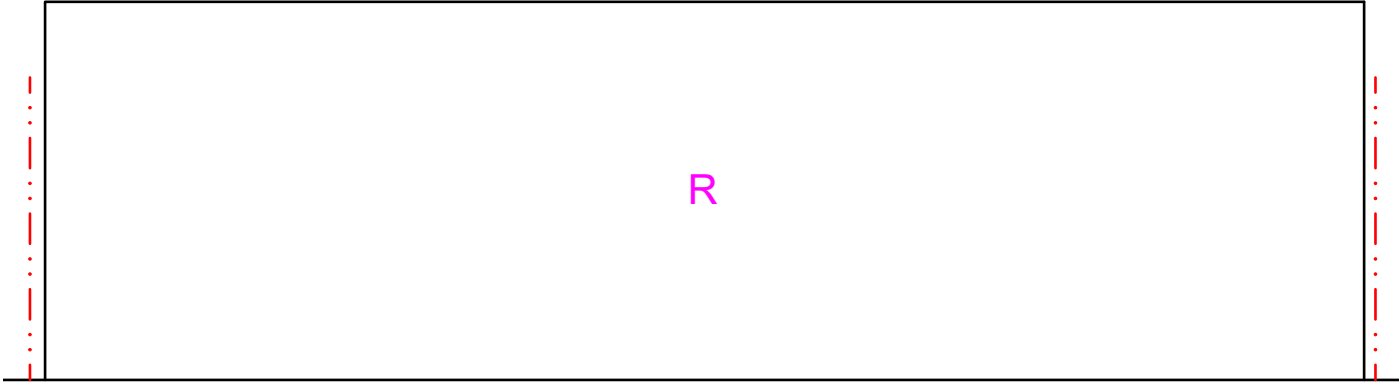


Proposed Rear Elevation @1:50

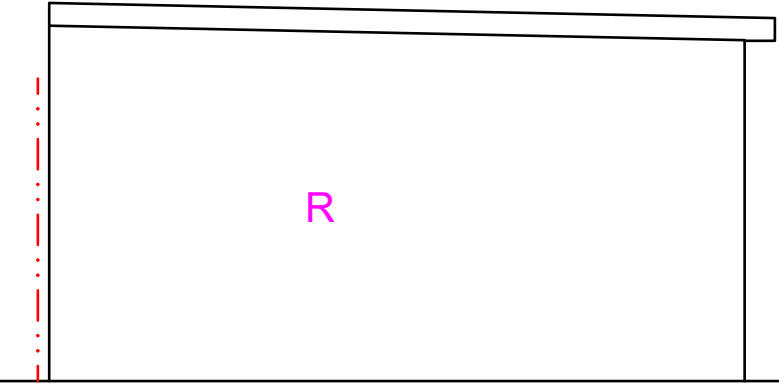

Proposed Side Elevation (LHS) @1:50

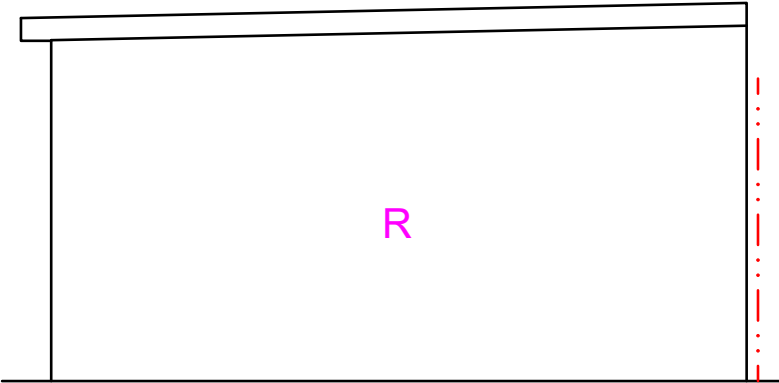

Proposed Side Elevation (RHS) @1:50

<p><u>Proposed Development:</u></p> <p>Outbuilding</p>	<p><u>Site Address:</u></p> <p>38 Bourn Avenue Uxbridge UB8 3AR</p>	<p><u>Revisions:</u></p> <table><tr><th>Rev</th><th>Date</th><th>Description</th></tr><tr><td>A</td><td>20/03/2024</td><td></td></tr><tr><td></td><td></td><td></td></tr><tr><td></td><td></td><td></td></tr><tr><td></td><td></td><td></td></tr></table>	Rev	Date	Description	A	20/03/2024											<p><u>Drawing Description:</u></p> <p>Proposed Floor Layout and Proposed Elevations</p> <p><u>Drawing No:</u></p> <p>ART/2024/OB38BA/PLPE</p>	<div><div>Scale:1:50 Paper Size:A3 Sheet No:2 of 3</div><div></div></div>	<p>ART CONSULTANTS (UK) LTD 113 LONG LANE STANWELL TW19 7AL M:07960071377 E: ARTCONSULTANTSUK@GMAIL.COM</p>
Rev	Date	Description																		
A	20/03/2024																			