


**Existing Roof Plan**  
Scale 1:200

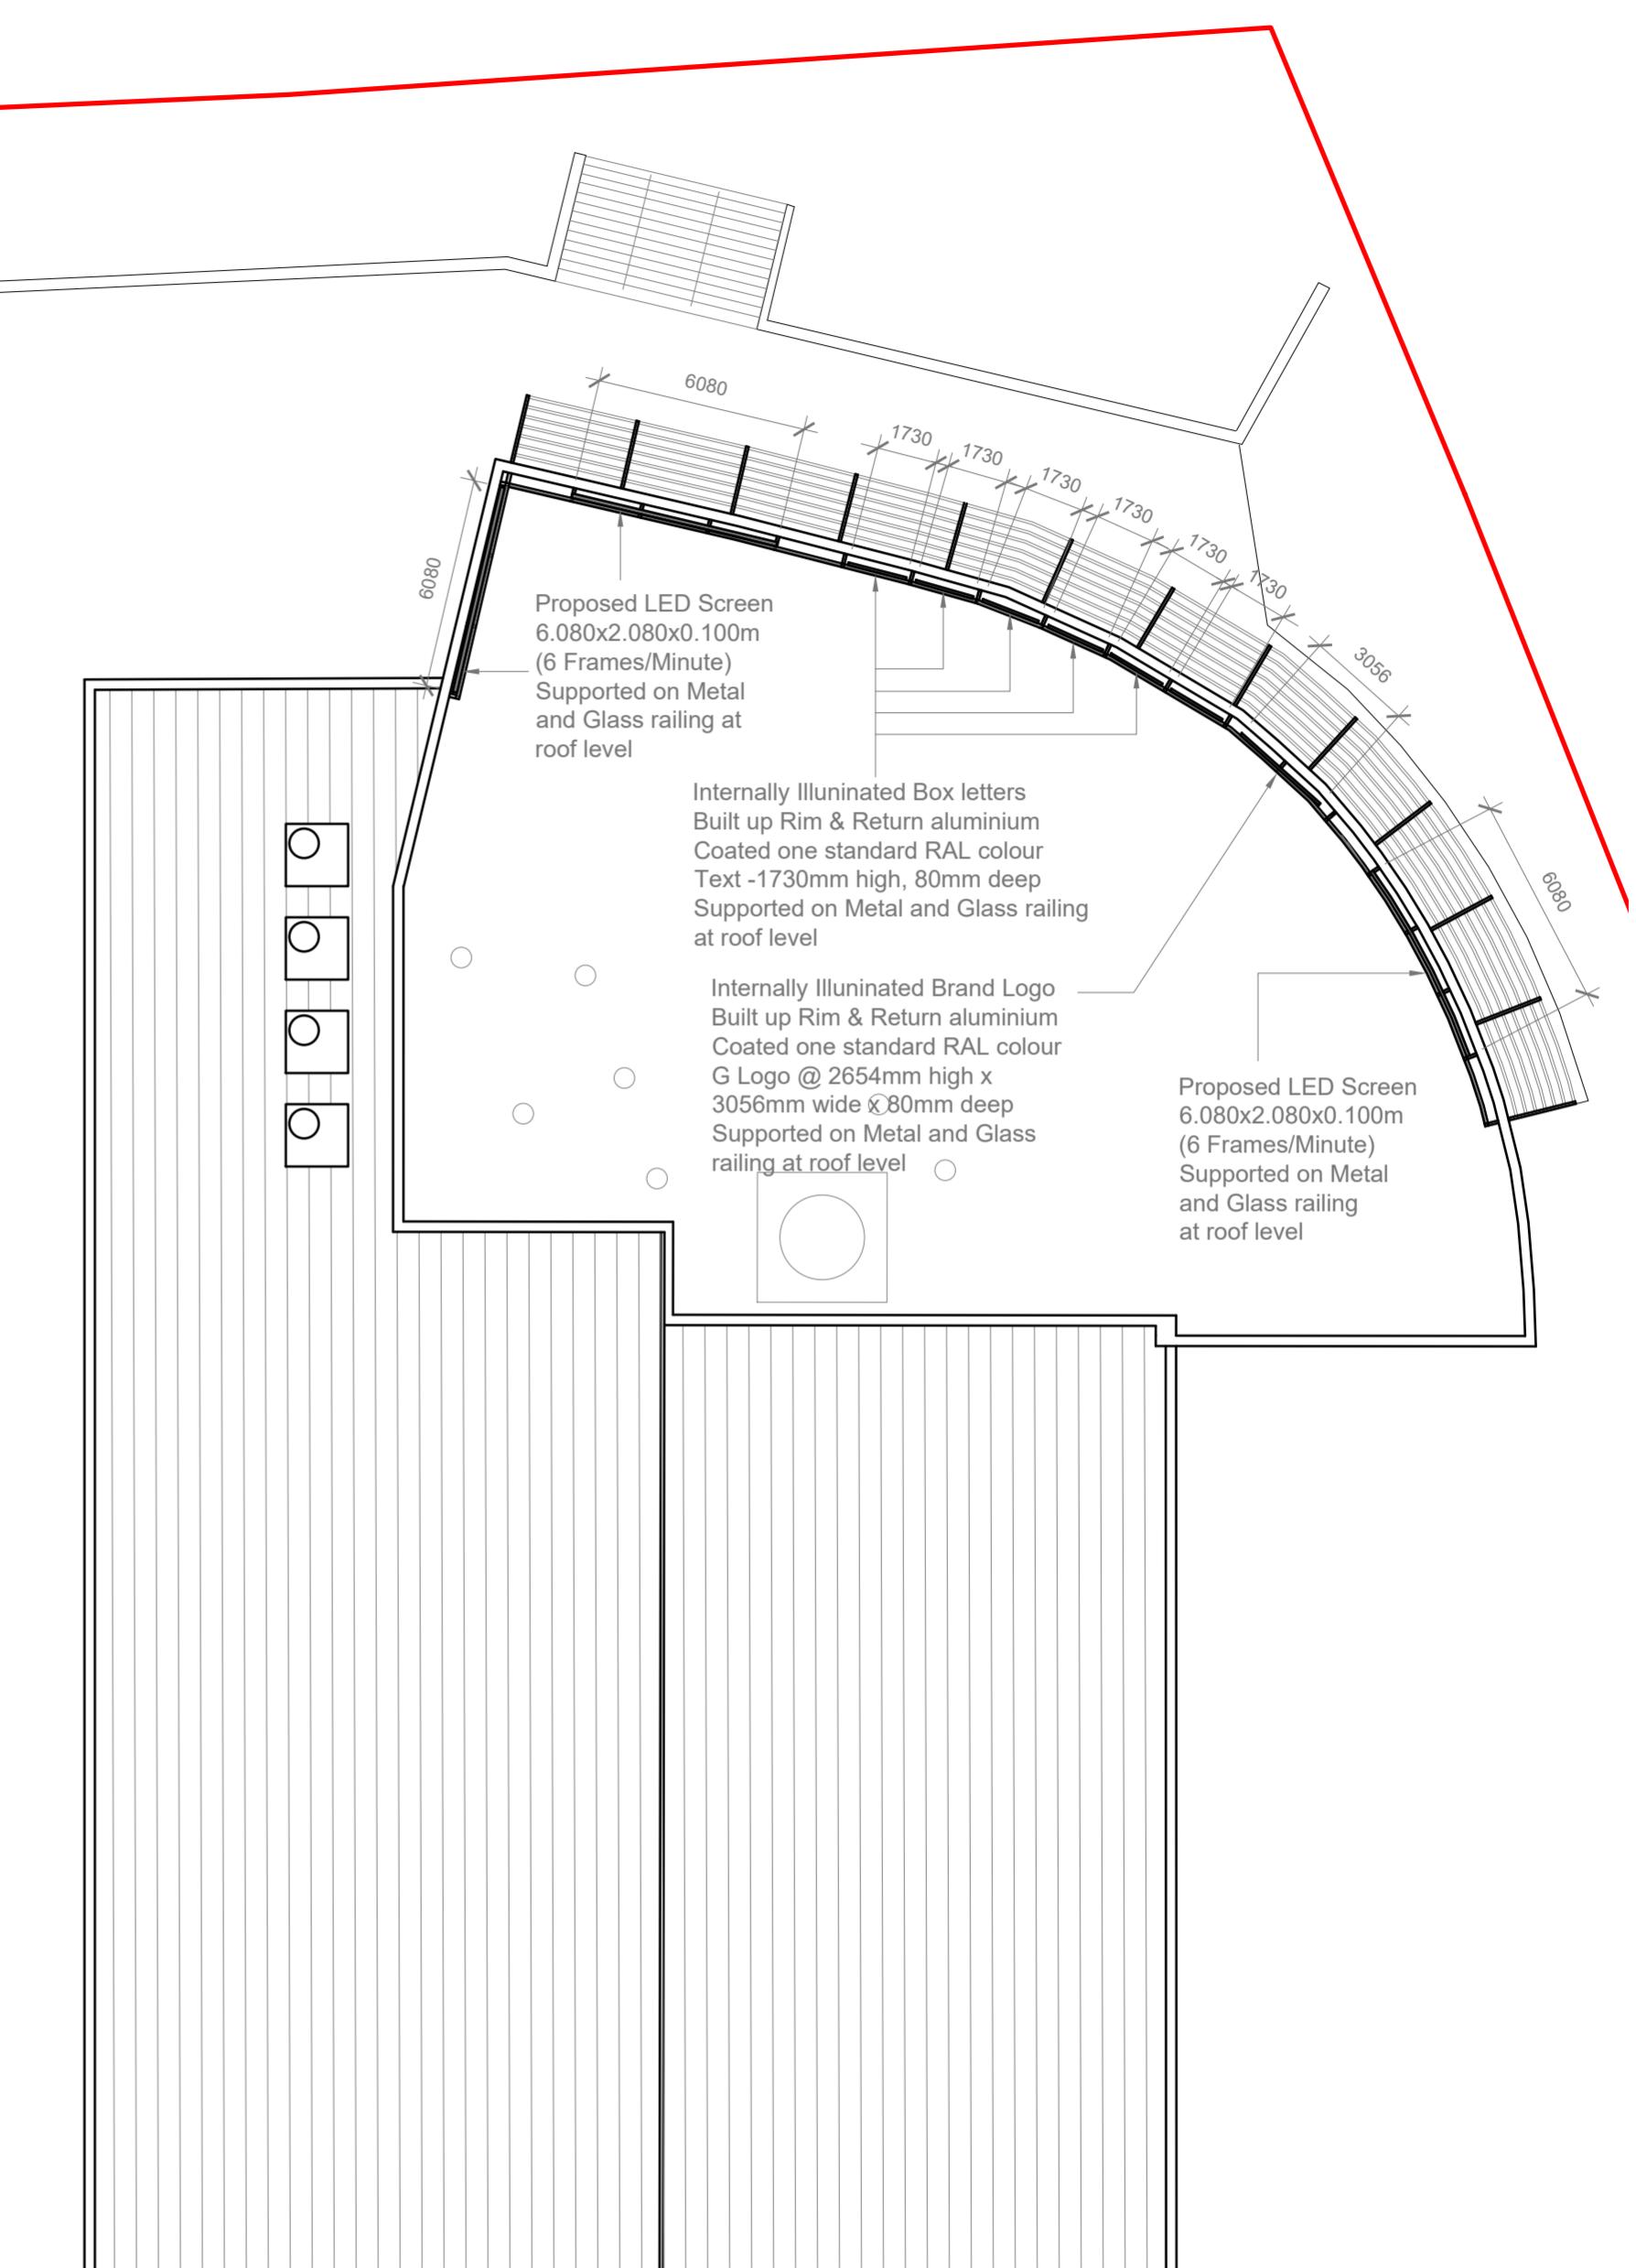


**Proposed Roof Plan**  
Scale 1:200

## Existing & Proposed Roof Plan

GENERAL NOTES:  
 1. ALL DIMENSIONS ARE IN MILLIMETER.  
 2. VERIFY ALL DIMENSIONS AND CONDITIONS BEFORE BUILDING OR  
 STARTING CONSTRUCTION. NOTIFY THE DESIGNER IMMEDIATELY OF ANY  
 DISCREPANCY OR VARIATION.  
 3. ALL WORK TO COMPLY WITH CURRENT BUILDING REGULATIONS  
 AND CODES OF PRACTICE


Title: \_\_\_\_\_

Site Address	Scale: 1:200 @A2	Revision Date:
1-3 Uxbridge Road Hayes Middlesex UB4 0JN	Date: 05/12/2022	
	Drawing No.: 2022/159 -01	
	Drawn By: FP	
	e-mail - faluckpatel@yahoo.com (M) +44 (0) 7871 466 254	

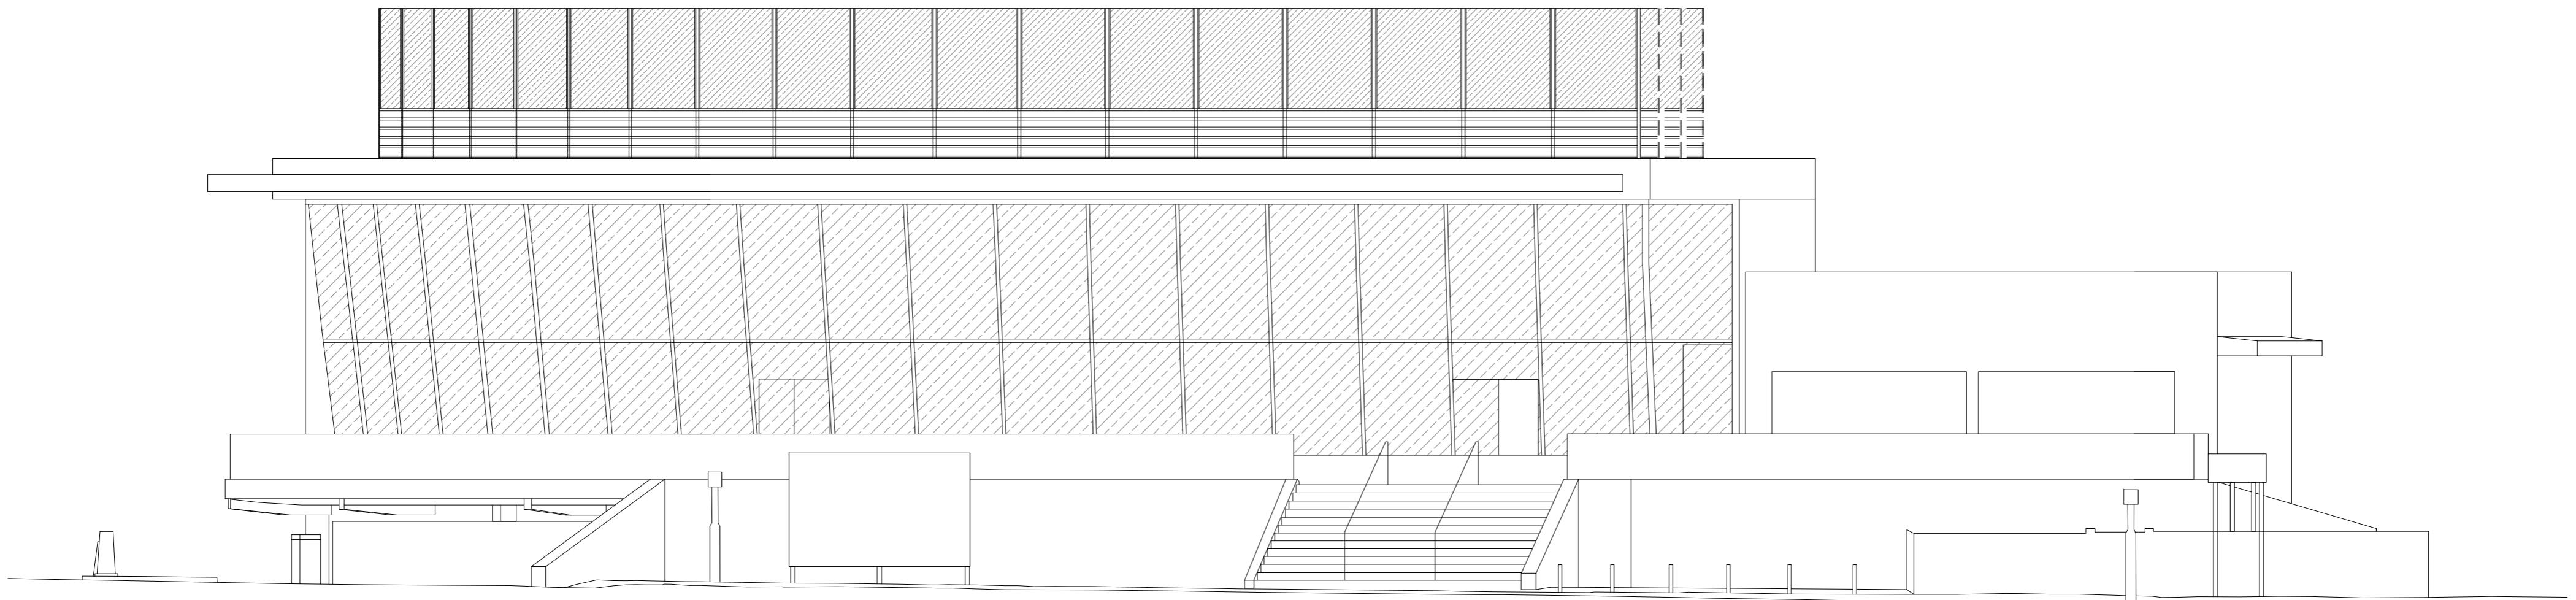

### Existing Street Elevations

Scale 1:100

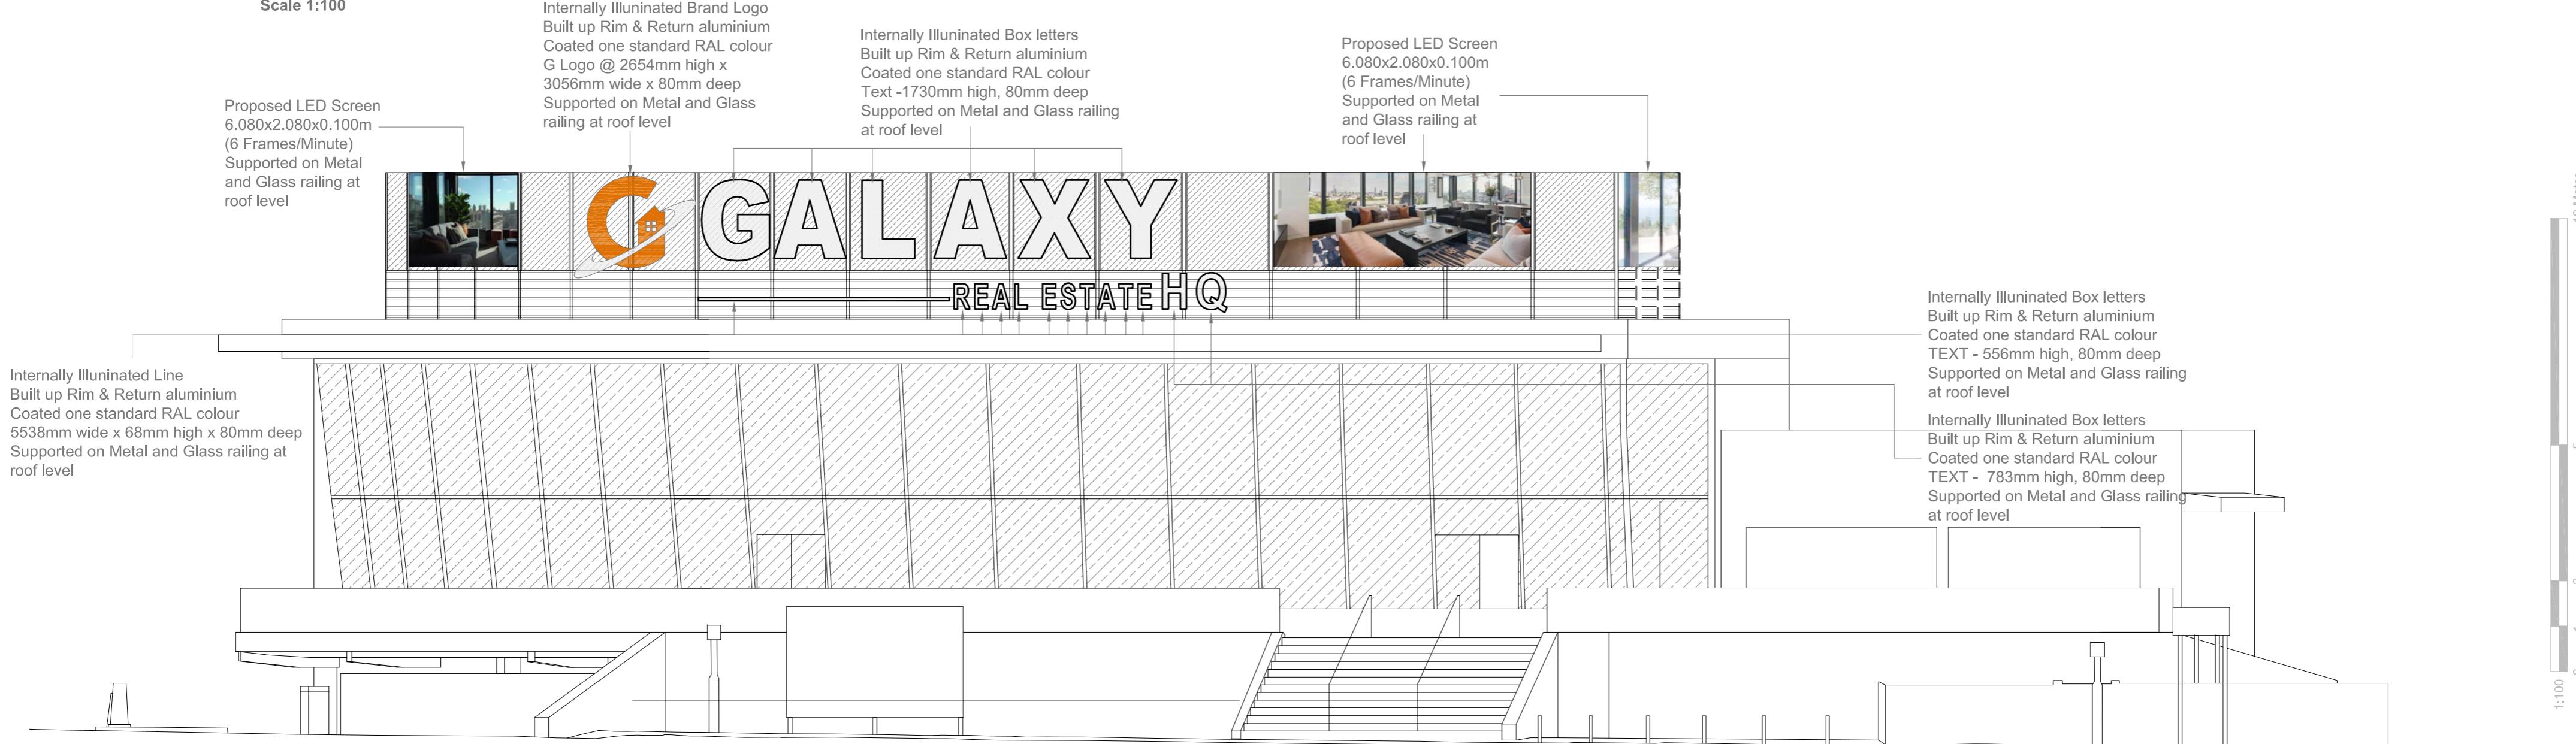

### Proposed Street Elevations

Scale 1:100

## Existing & Proposed Street Elevations

GENERAL NOTES:  
1. ALL DIMENSIONS ARE IN MILLIMETER.  
2. VERIFY ALL DIMENSIONS AND CONDITIONS BEFORE BUILDING OR  
STARTING CONSTRUCTION. NOTIFY THE DESIGNER IMMEDIATELY OF ANY  
DISCREPANCY OR VARIATION.  
3. ALL WORK TO COMPLY WITH CURRENT BUILDING REGULATIONS  
AND CODES OF PRACTICE

Title:

Site Address	Scale: 1:100 @A2	Revision Date:
1-3 Uxbridge Road Hayes Middlesex UB4 0JN	Date: 05/12/2022	
	Drawing No.: 2022/159 -02	
	Drawn By: FP	
	e-mail - faluckpatel@yahoo.com (M) +44 (0) 7871 466 254	

#### LED SCREEN SPECIFICATIONS :

##### **208x608 P4 OUTDOOR LED SCREEN**

cabinet size : 960mm x 960mm / 960mm x 128mm  
 led modules size : H160mm x W320mm  
 module resolution : H40 x W80 (FOR P4)  
 led screen pixel : 62500 pixel/m<sup>2</sup> (for p4)  
 Brightness : 5500-6000 cd/m<sup>2</sup>  
 led type : smd1921  
 Pixel configuration : 1R1G1B  
 min.viewing distance : 4m  
 viewing angle : H160° W140°  
 driving mode : 1/10 scan constant current  
 input voltage : 5VDC  
 max. power : 645w/m<sup>2</sup>  
 avg. power : 323w/m<sup>2</sup>  
 max.current : 6,5A  
 gray level : 15bits (32768)  
 Illumination level - 5500 cd/m<sup>2</sup>

3NO. X screen size : 2080mm x 6080mm

247 pcs led module/Screen,  
 42 pcs 300-5 power supply/Screen  
 total avg. Power 4085W (4,1kw /1hour)/Screen  
 total max. Power 8157W (8,2kw /1hour) /Screen

#### LETTERS, LINE & LOGO SPECIFICATIONS :

Built up Rim & Return aluminium  
 Coated one standard RAL colour

G Logo @ 2654mm high x 3056mm wide x 80mm deep -

G @ 1730mm high, 80mm deep Re: GALAXY

'line' @ 5538mm wide x 68mm high x 80mm deep

R @ 556mm high, 80mm deep Re: REAL ESTATE

H @ 783mm high, 80mm deep Re: HQ


With 5mm opal acrylic faces

Complete with built up aluminium backtrays, painted  
 internally white to aid illumination and externally  
 to be seen With template With 6500K cool white Sloan  
 VL4 standard LED's installed for face illumination,  
 1000mm wire extension to exit from the rear of the letter  
 at the top, Complete with 9x 60w outdoor  
 rated power supply.

Illumination level - 233 cd/m<sup>2</sup>


10 Meter  
5  
2  
1  
0

Faluck  
Patel

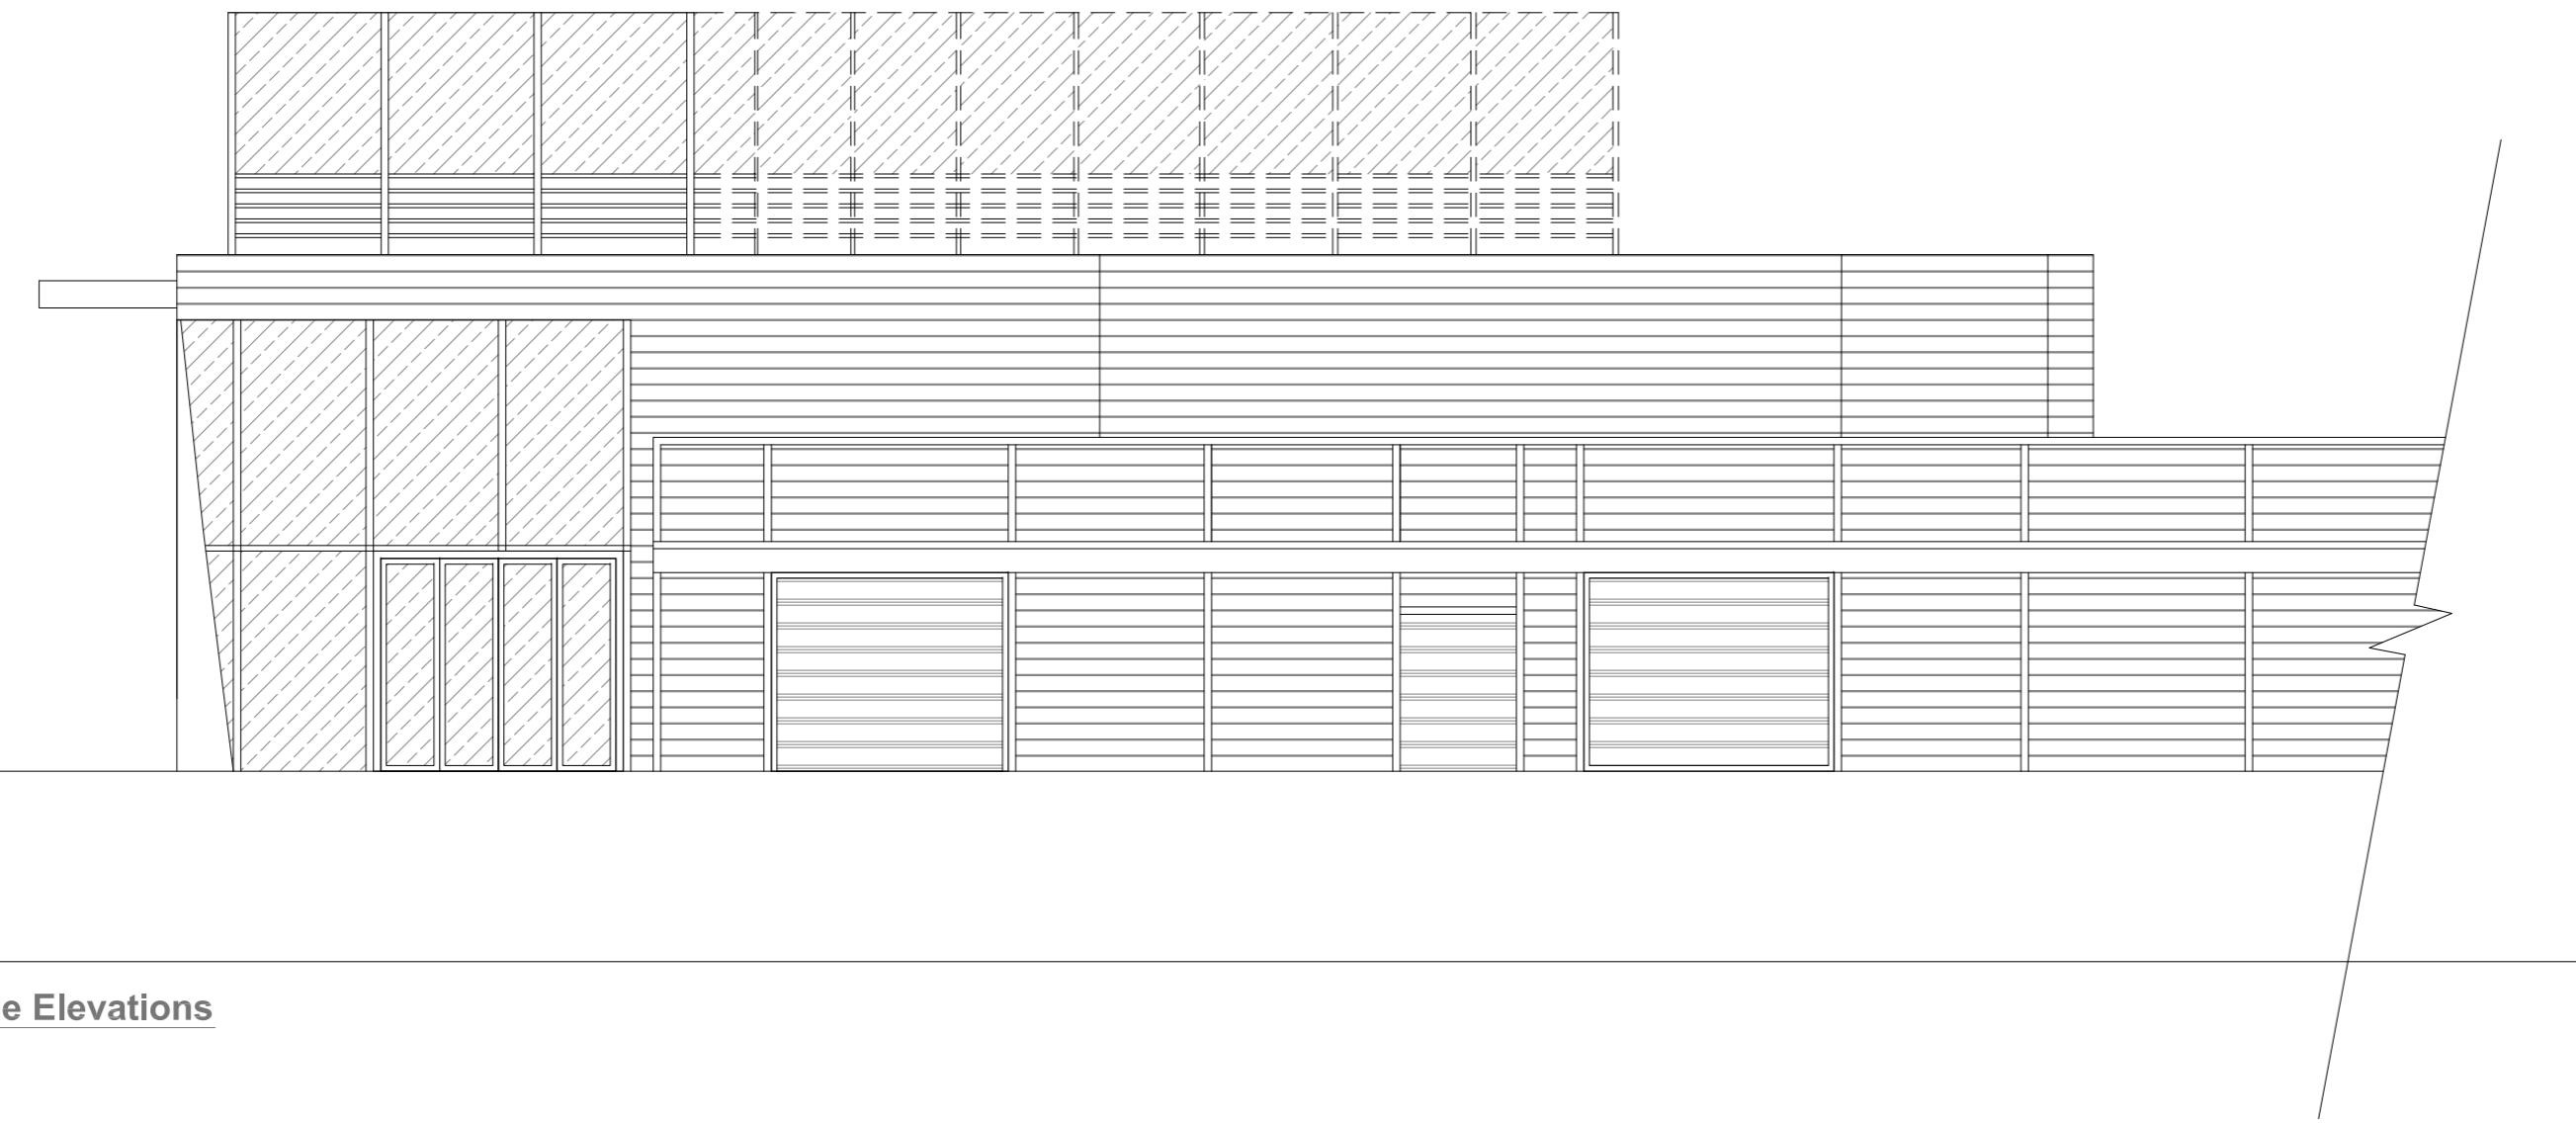

**Existing Side Elevations**

Scale 1:100

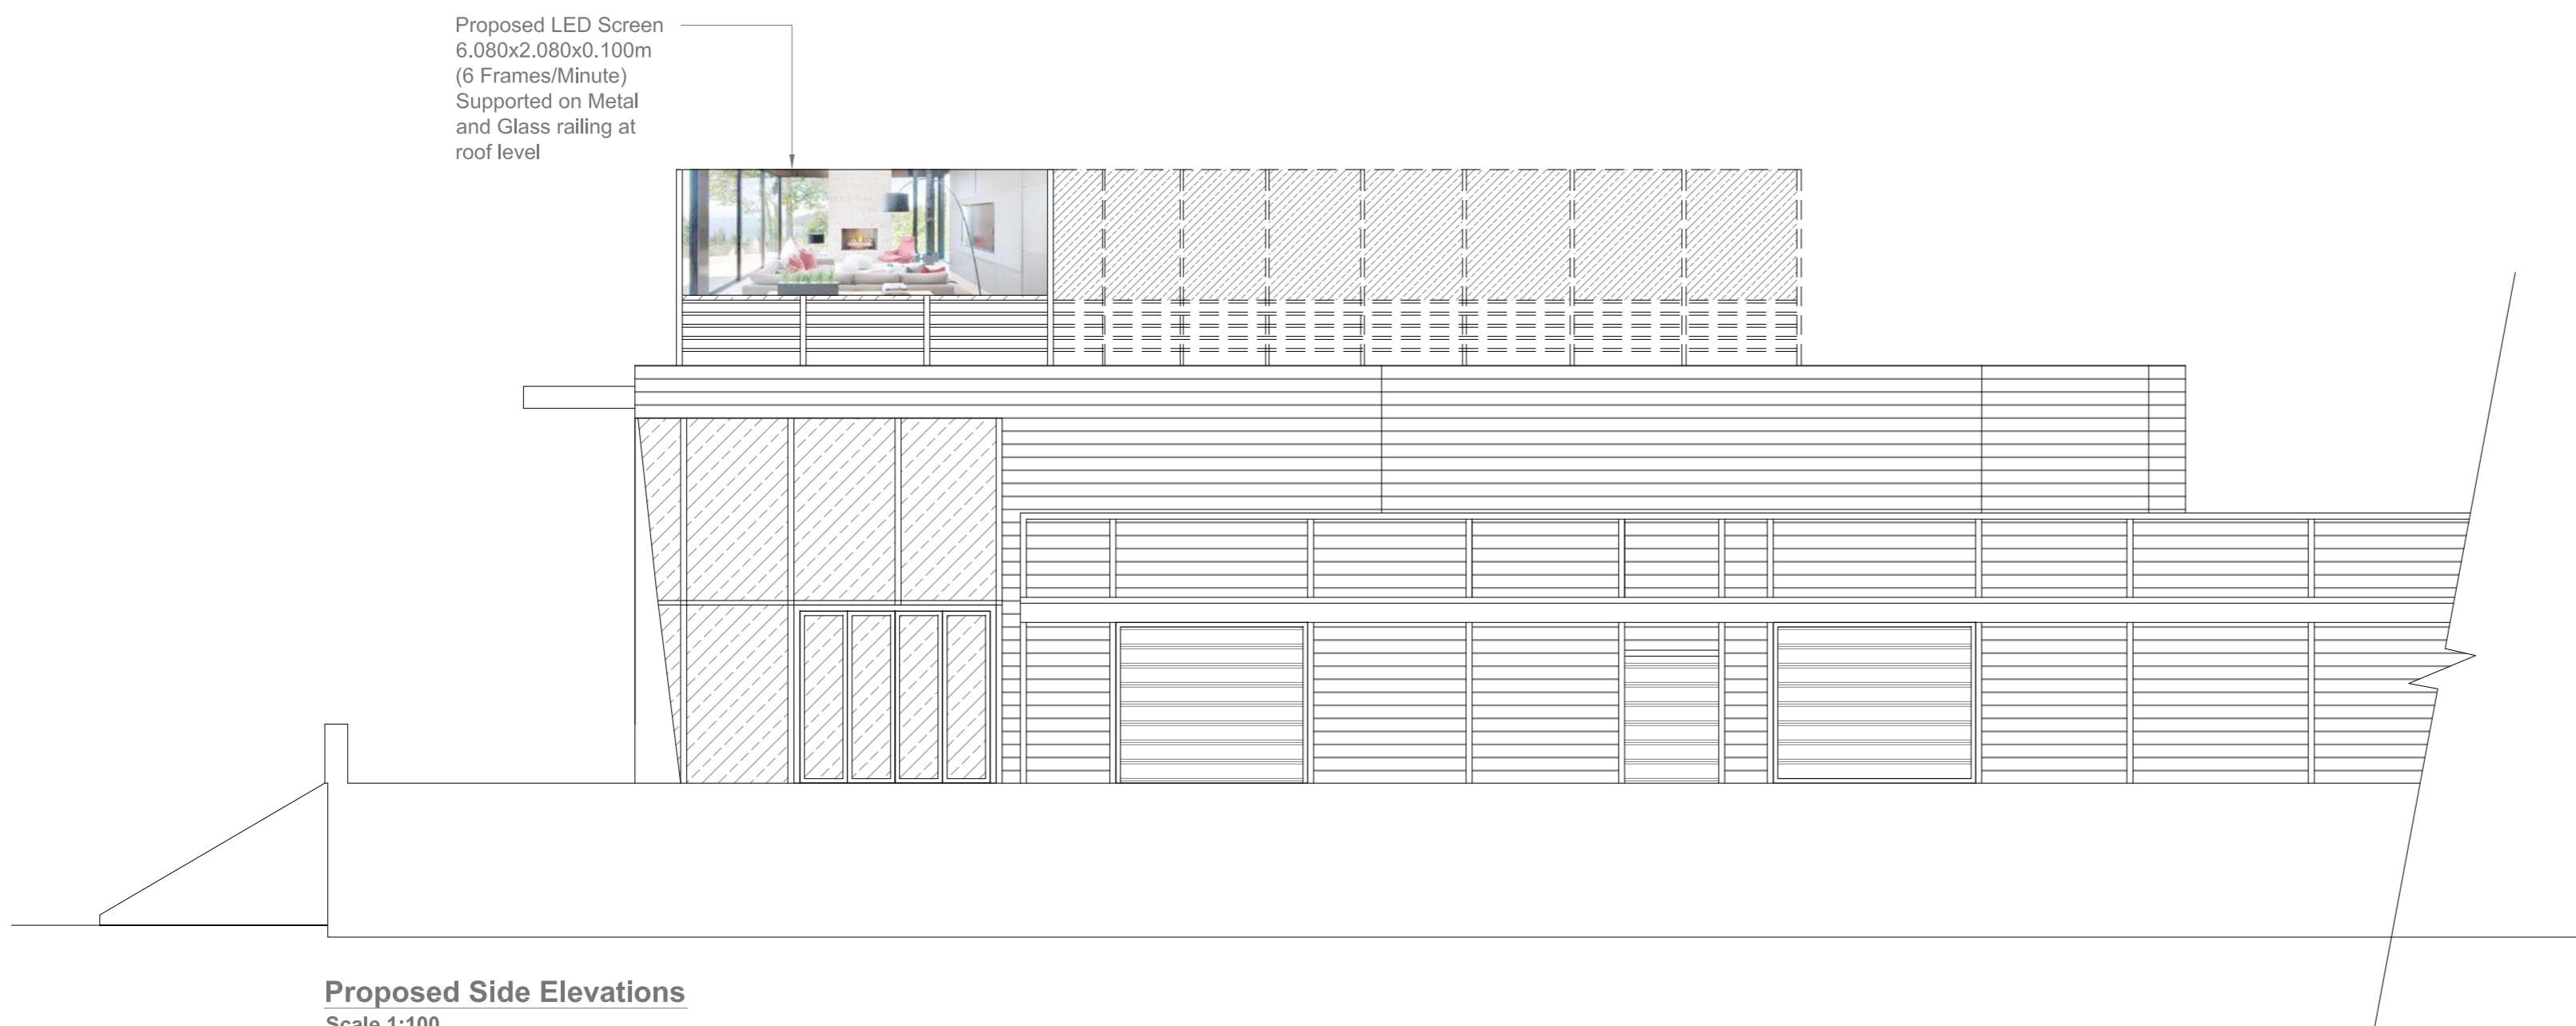

**Proposed Side Elevations**

Scale 1:100

GENERAL NOTES:  
 1. ALL DIMENSIONS ARE IN MILLIMETER.  
 2. VERIFY ALL DIMENSIONS AND CONDITIONS BEFORE BUILDING OR  
 STARTING CONSTRUCTION. NOTIFY THE DESIGNER IMMEDIATELY OF ANY  
 DISCREPANCY OR VARIATION.  
 3. ALL WORK TO COMPLY WITH CURRENT BUILDING REGULATIONS  
 AND CODES OF PRACTICE

Title:

#### Existing & Proposed Side Elevations

Site Address	Scale: 1:100 @A2	Revision Date:
1-3 Uxbridge Road Hayes Middlesex UB4 0JN	Date: 05/12/2022	
	Drawing No.: 2022/159 -03	
	Drawn By: FP	
	e-mail - faluckpatel@yahoo.com (M) +44 (0) 7871 466 254	