


Existing Roof Plan  
Scale 1:200



Proposed Roof Plan  
Scale 1:200

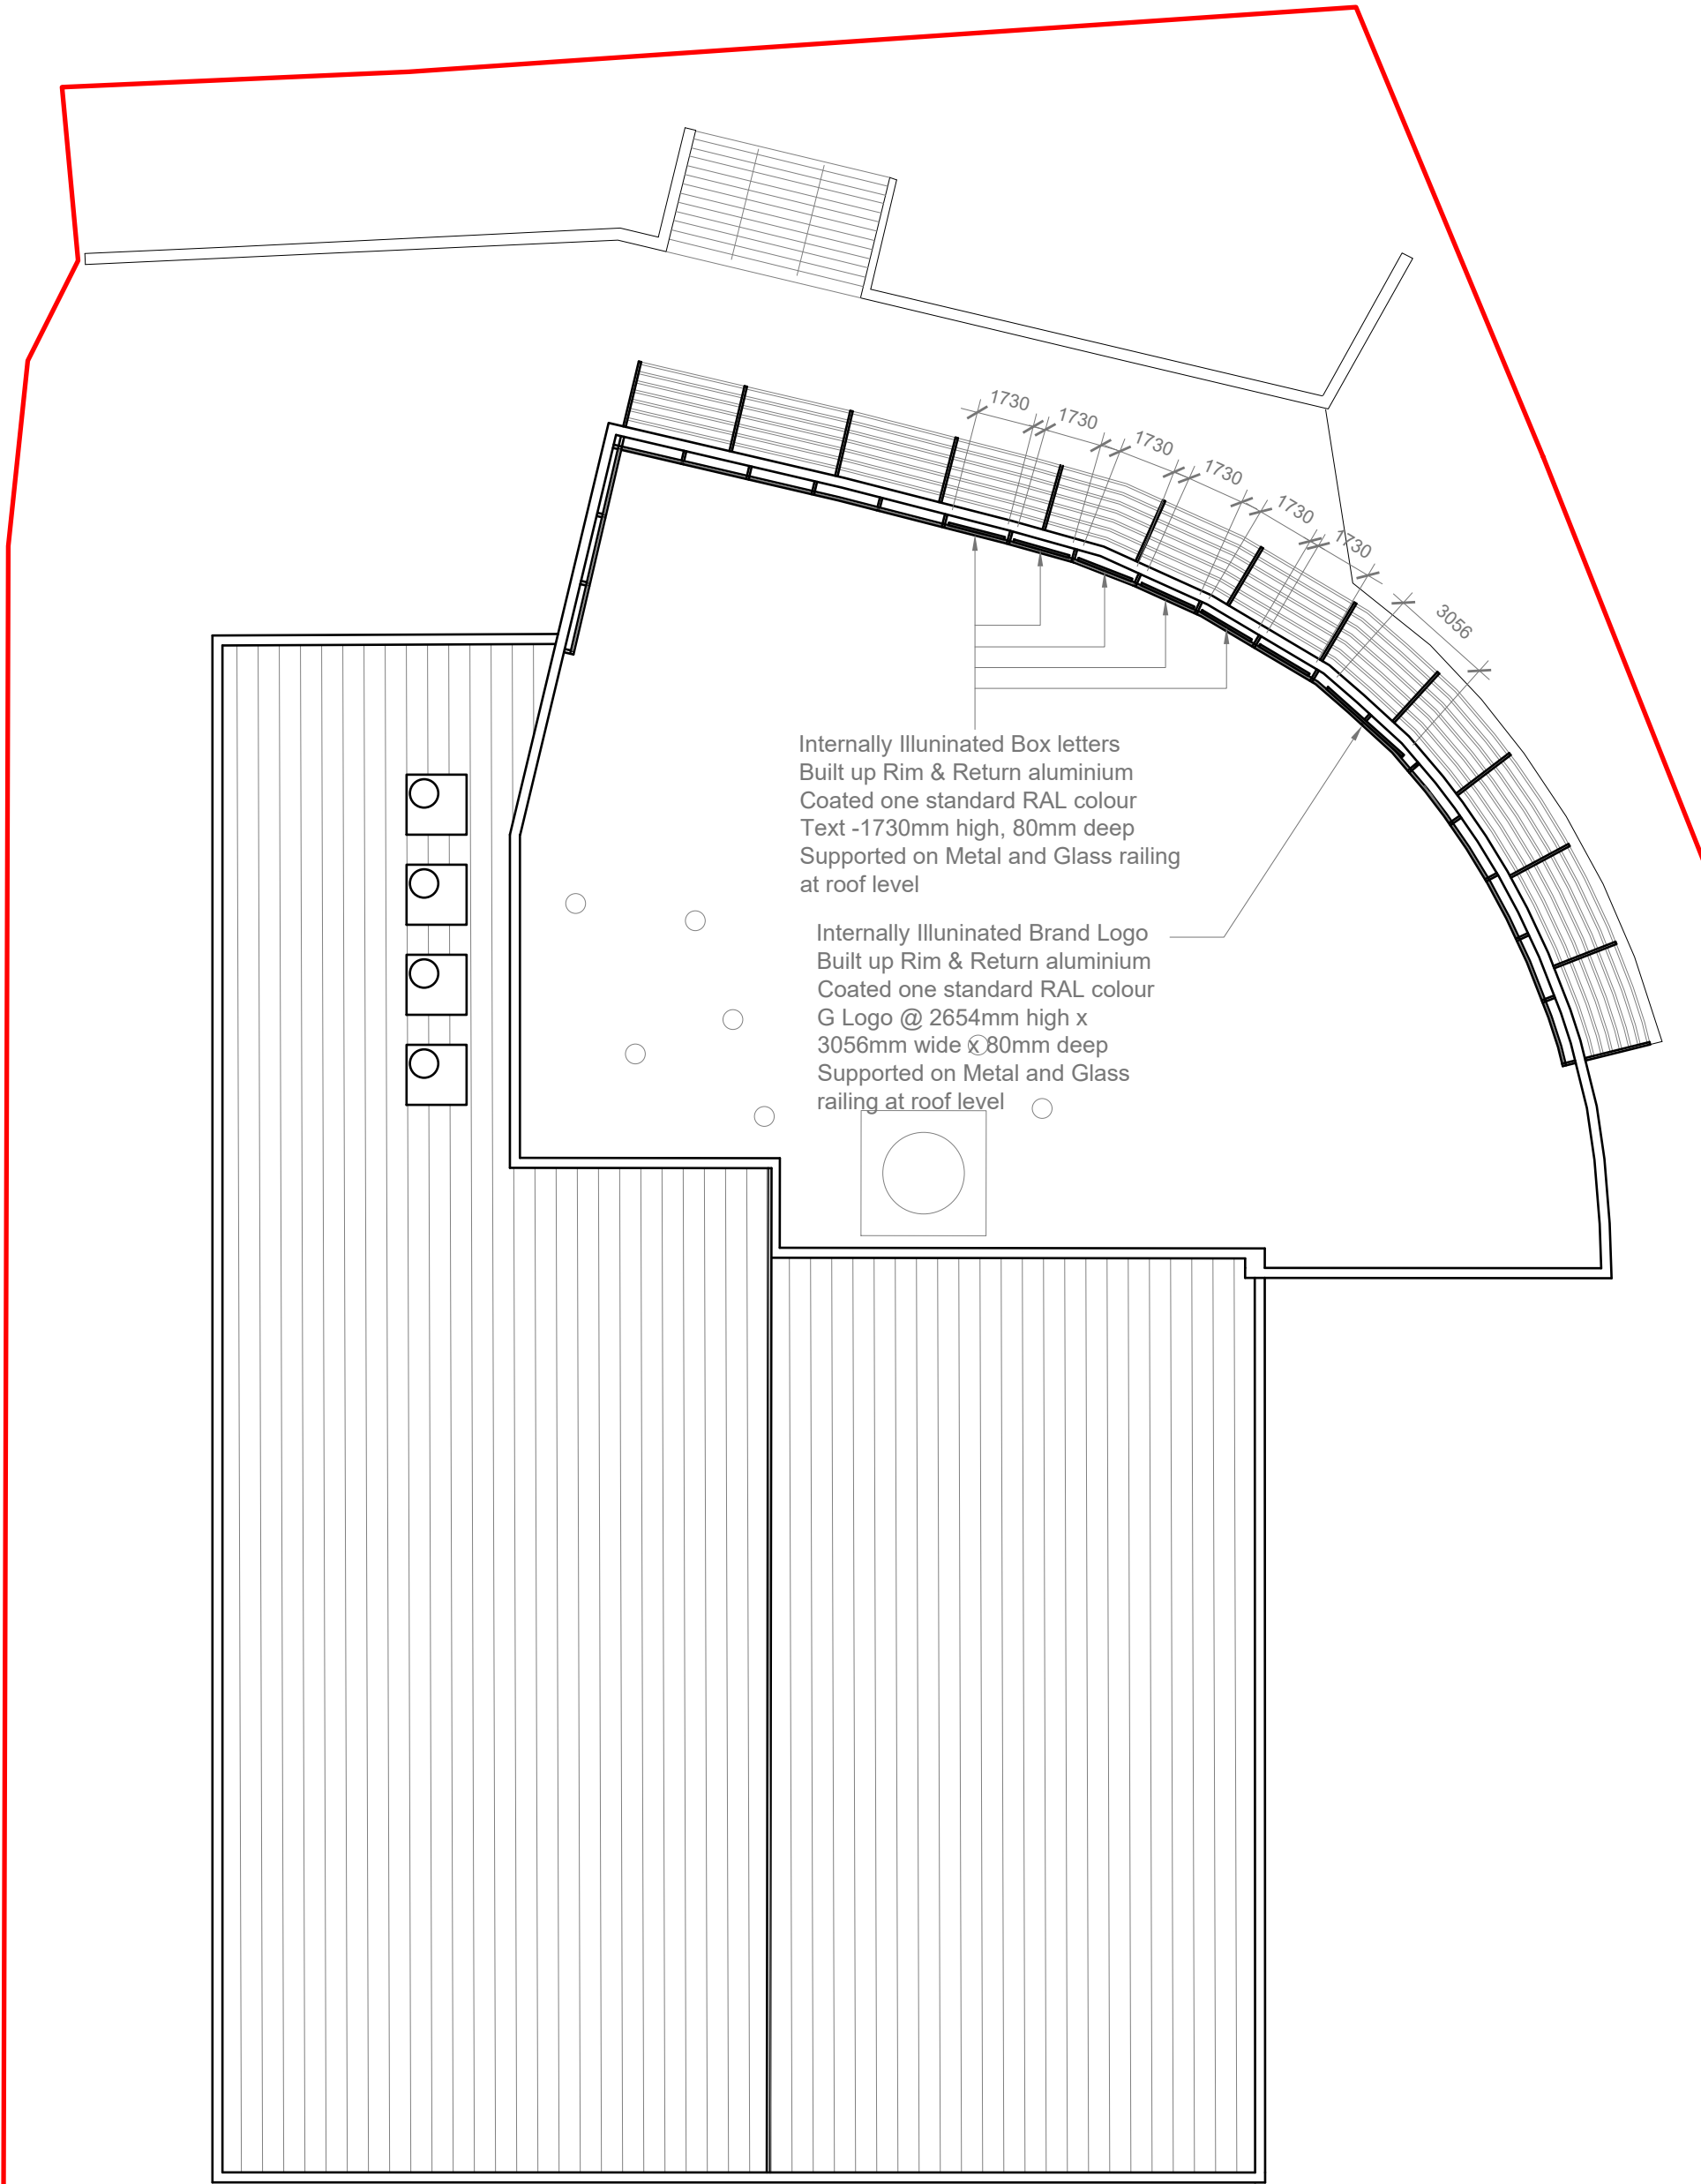


GENERAL NOTES:  
1. ALL DIMENSIONS ARE IN MILLIMETER.  
2. VERIFY ALL DIMENSIONS AND CONDITIONS BEFORE BUILDING OR STARTING CONSTRUCTION. NOTIFY THE DESIGNER IMMEDIATELY OF ANY DISCREPANCY OR VARIATION.  
3. ALL WORK TO COMPLY WITH CURRENT BUILDING REGULATIONS AND CODES OF PRACTICE

Title:

Existing & Proposed Roof Plan

Site Address 1-3 Uxbridge Road Hayes Middlesex UB4 0JN	Scale: 1:200 @A2	Revision Date:	
	Date: 05/12/2022	A	10-02-2023
	Drawing No.: 2022/159 -01		
	Drawn By: FP	e-mail - faluckpatel@yahoo.com (M) +44 (0) 7871 466 254	



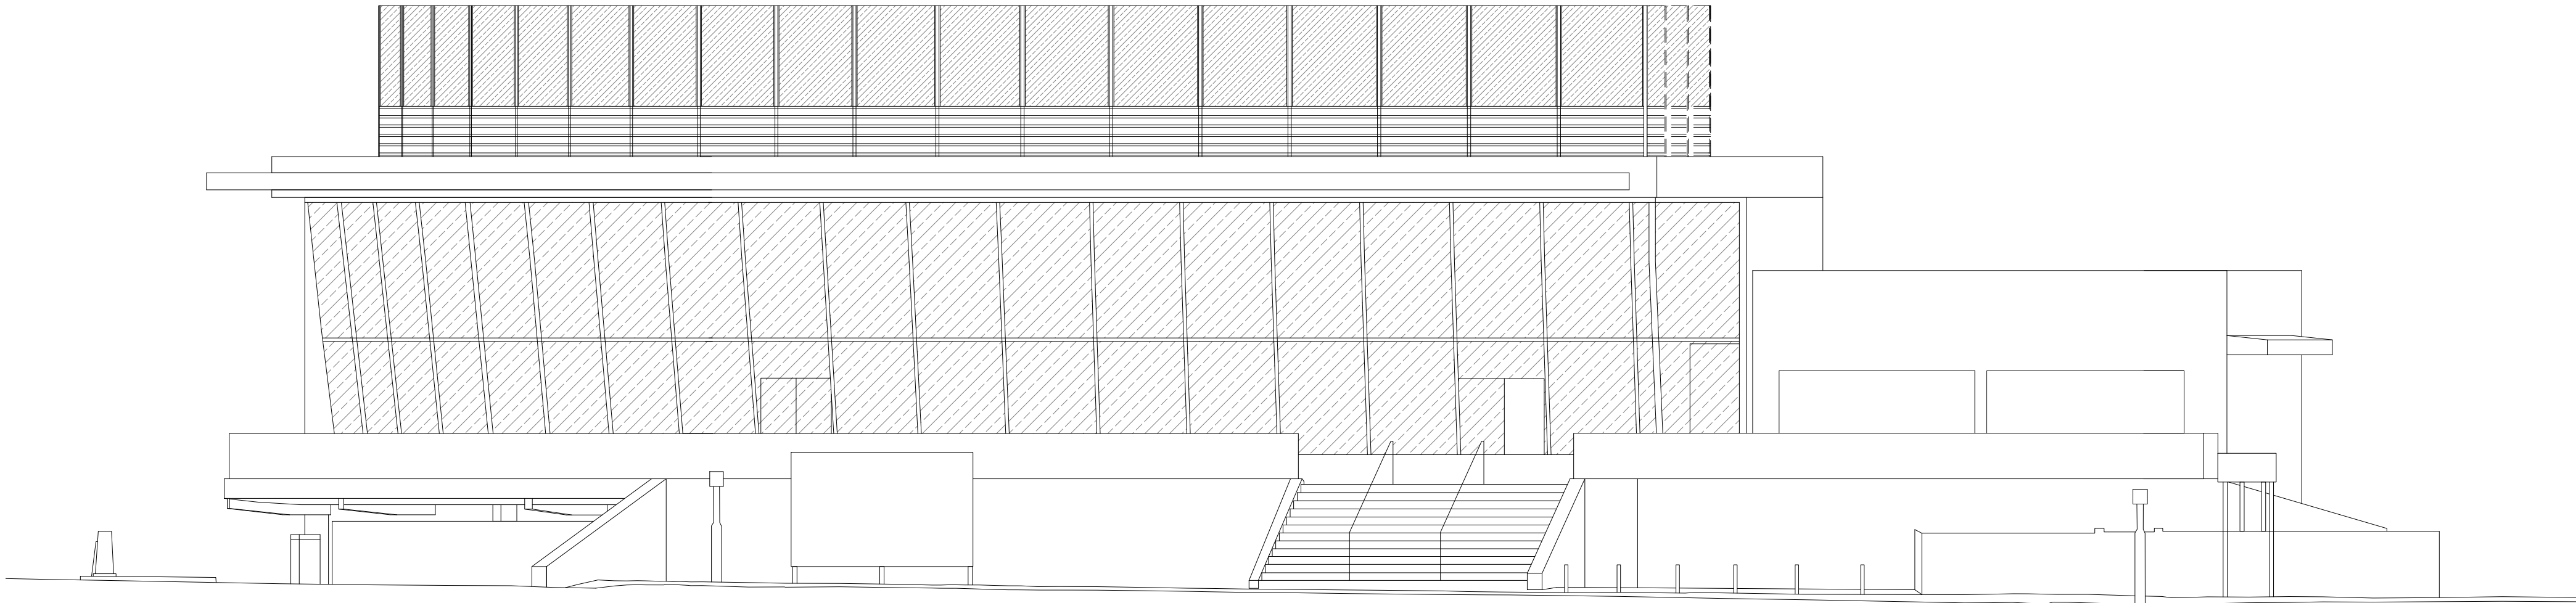

Existing Street Elevations  
Scale 1:100


Internally Illuminated Brand Logo  
Built up Rim & Return aluminium  
Coated one standard RAL colour  
G Logo @ 2654mm high x  
3056mm wide x 80mm deep  
Supported on Metal and Glass  
railing at roof level

Internally Illuminated Box letters  
Built up Rim & Return aluminium  
Coated one standard RAL colour  
Text -1730mm high, 80mm deep  
Supported on Metal and Glass railing  
at roof level

Internally Illuminated Line  
Built up Rim & Return aluminium  
Coated one standard RAL colour  
5538mm wide x 68mm high x 80mm deep  
Supported on Metal and Glass railing at  
roof level

Internally Illuminated Box letters  
Built up Rim & Return aluminium  
Coated one standard RAL colour  
TEXT - 556mm high, 80mm deep  
Supported on Metal and Glass railing  
at roof level

Internally Illuminated Box letters  
Built up Rim & Return aluminium  
Coated one standard RAL colour  
TEXT - 783mm high, 80mm deep  
Supported on Metal and Glass railing  
at roof level

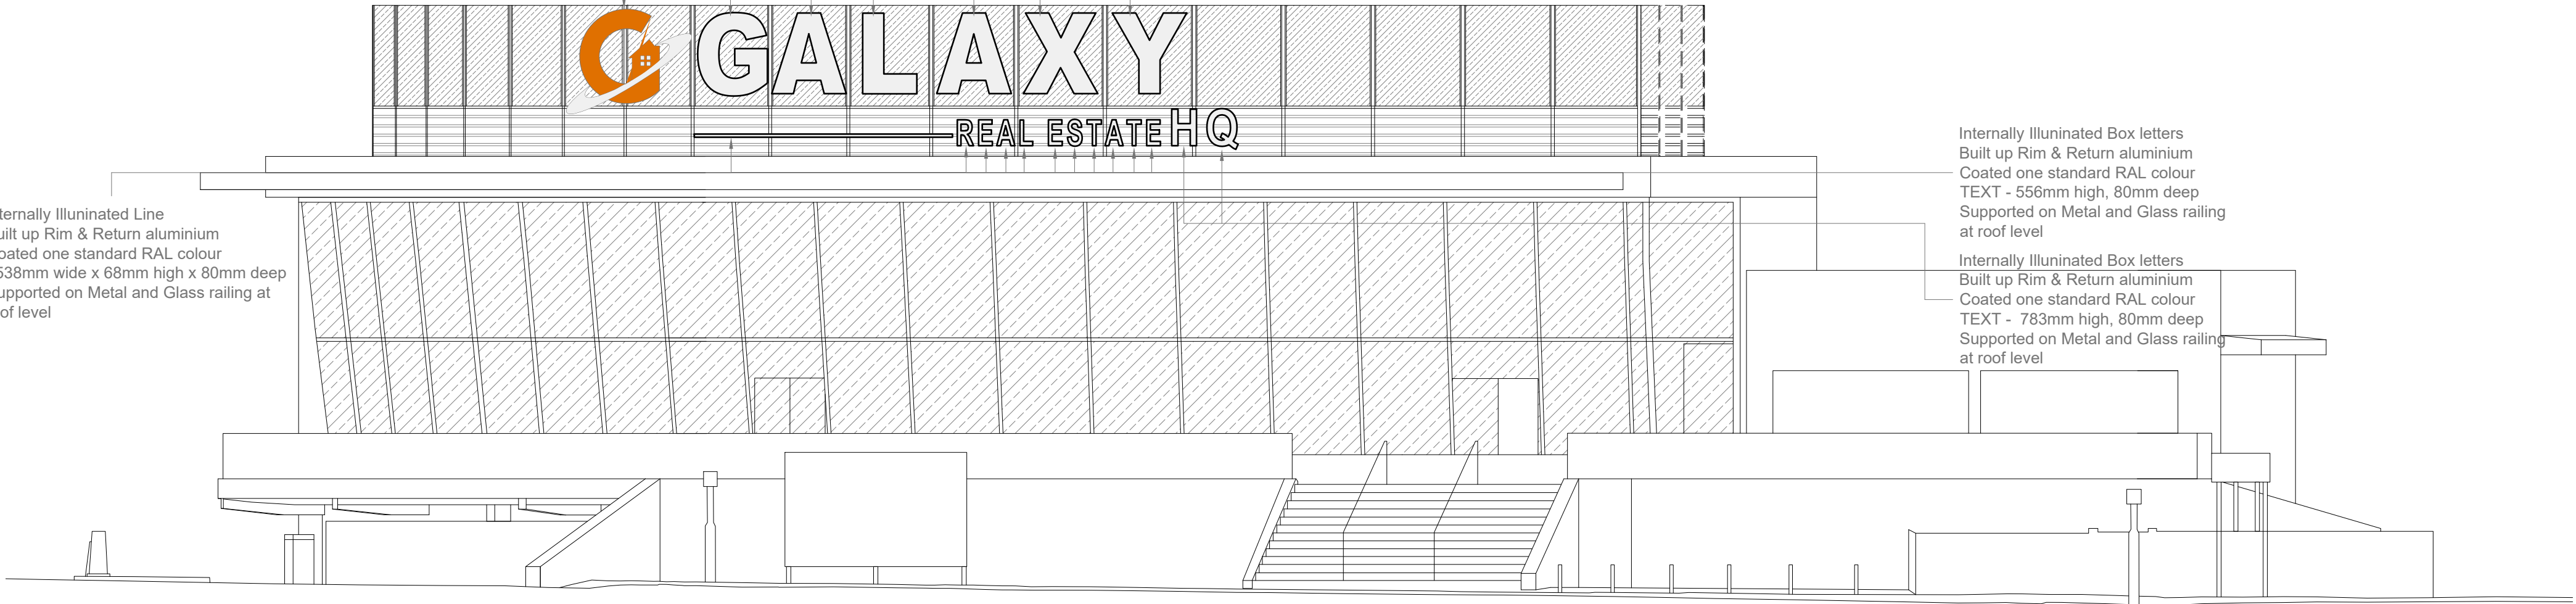

Proposed Street Elevations  
Scale 1:100

GENERAL NOTES:  
1. ALL DIMENSIONS ARE IN MILLIMETER.  
2. VERIFY ALL DIMENSIONS AND CONDITIONS BEFORE BUILDING OR  
STARTING CONSTRUCTION. NOTIFY THE DESIGNER IMMEDIATELY OF ANY  
DISCREPANCY OR VARIATION.  
3. ALL WORK TO COMPLY WITH CURRENT BUILDING REGULATIONS  
AND CODES OF PRACTICE

Title:


## Existing & Proposed Street Elevations

Site Address  
1-3 Uxbridge Road  
Hayes  
Middlesex  
UB4 0JN


Scale: 1:100 @A2  
Date: 05/12/2022  
Drawing No.:  
2022/159 -02  
Drawn By:  
FP

Revision Date:  
A 10-02-2023  
e-mail -  
faluckpatel@yahoo.com  
(M) +44 (0) 7871 466 254

Faluck  
Patel

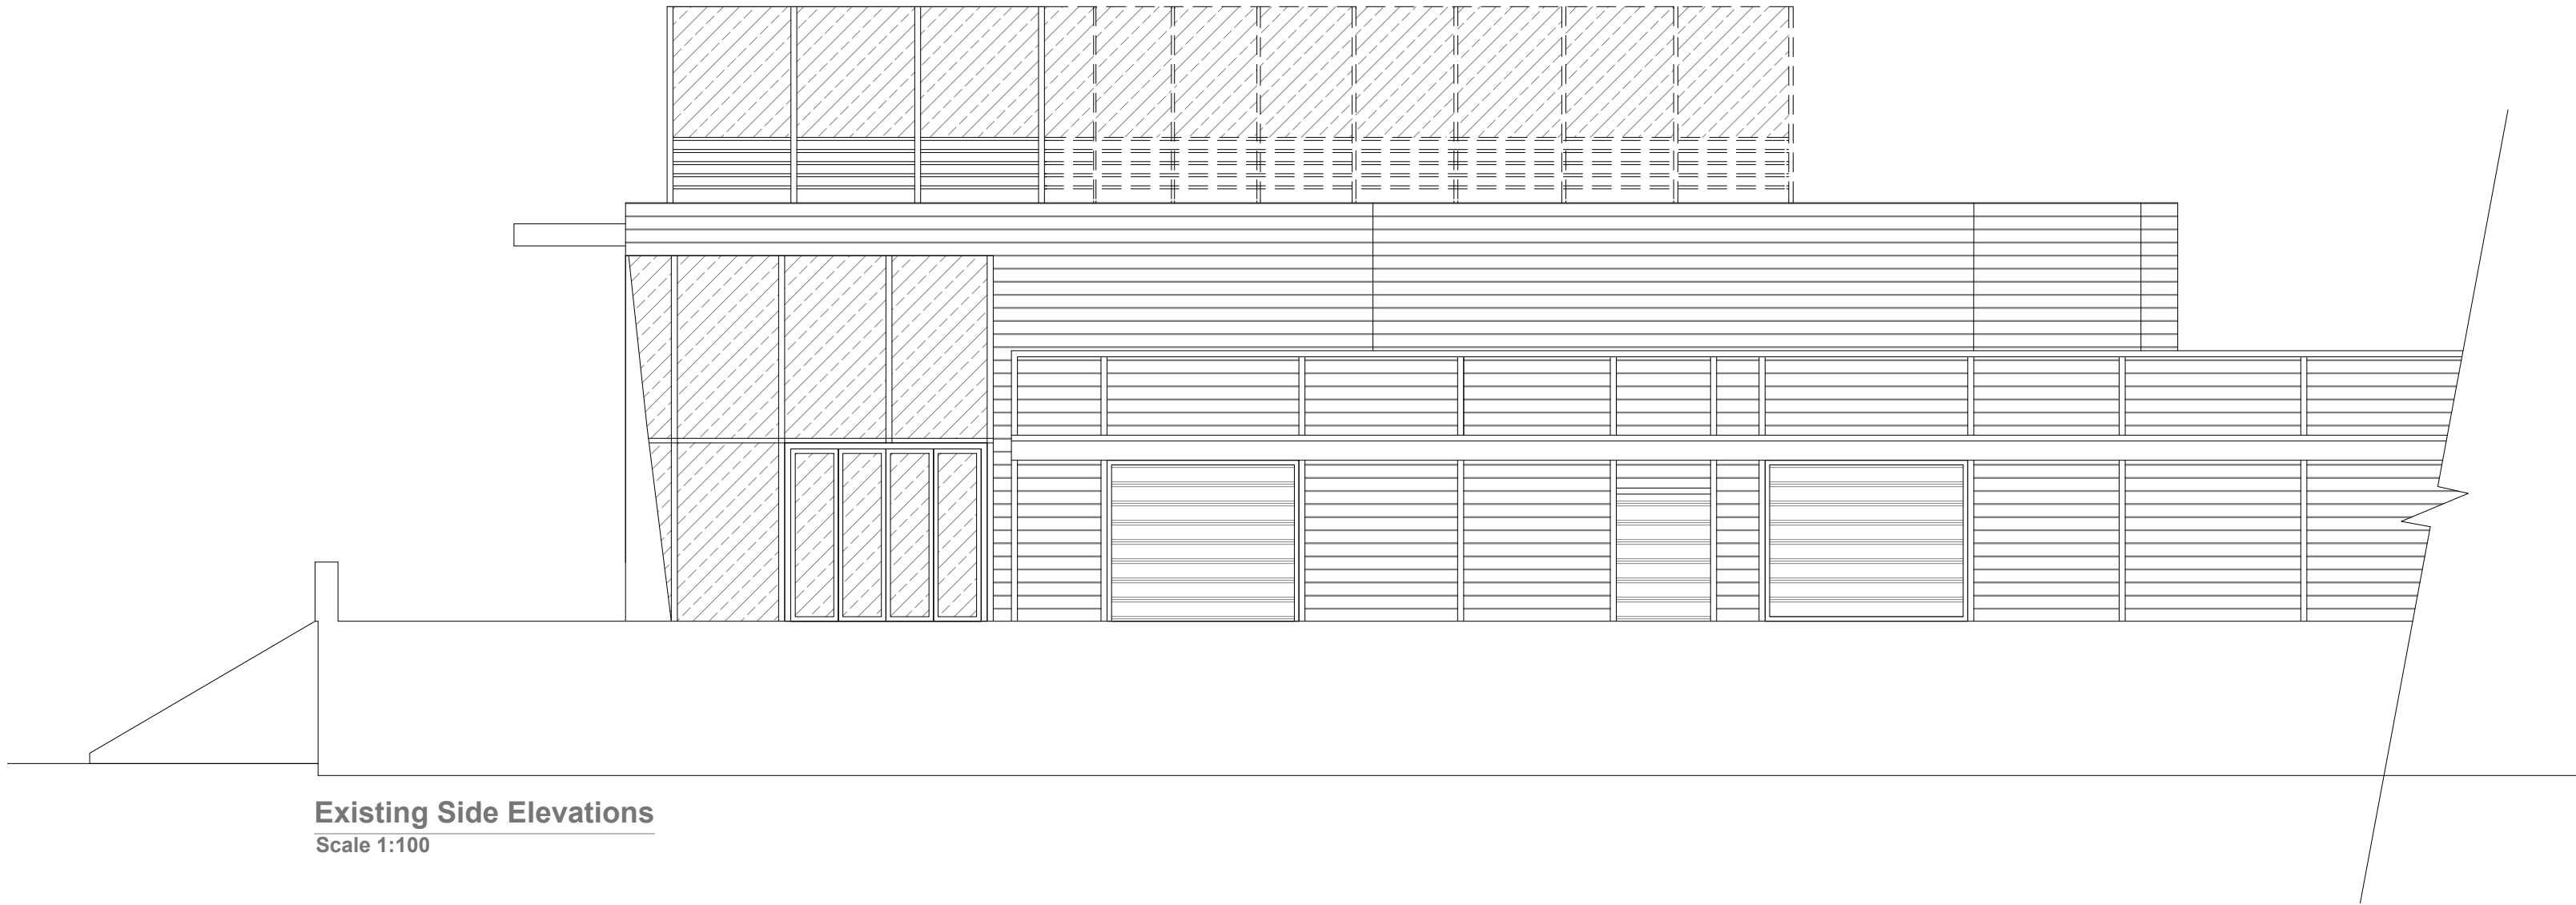

Existing Side Elevations  
Scale 1:100

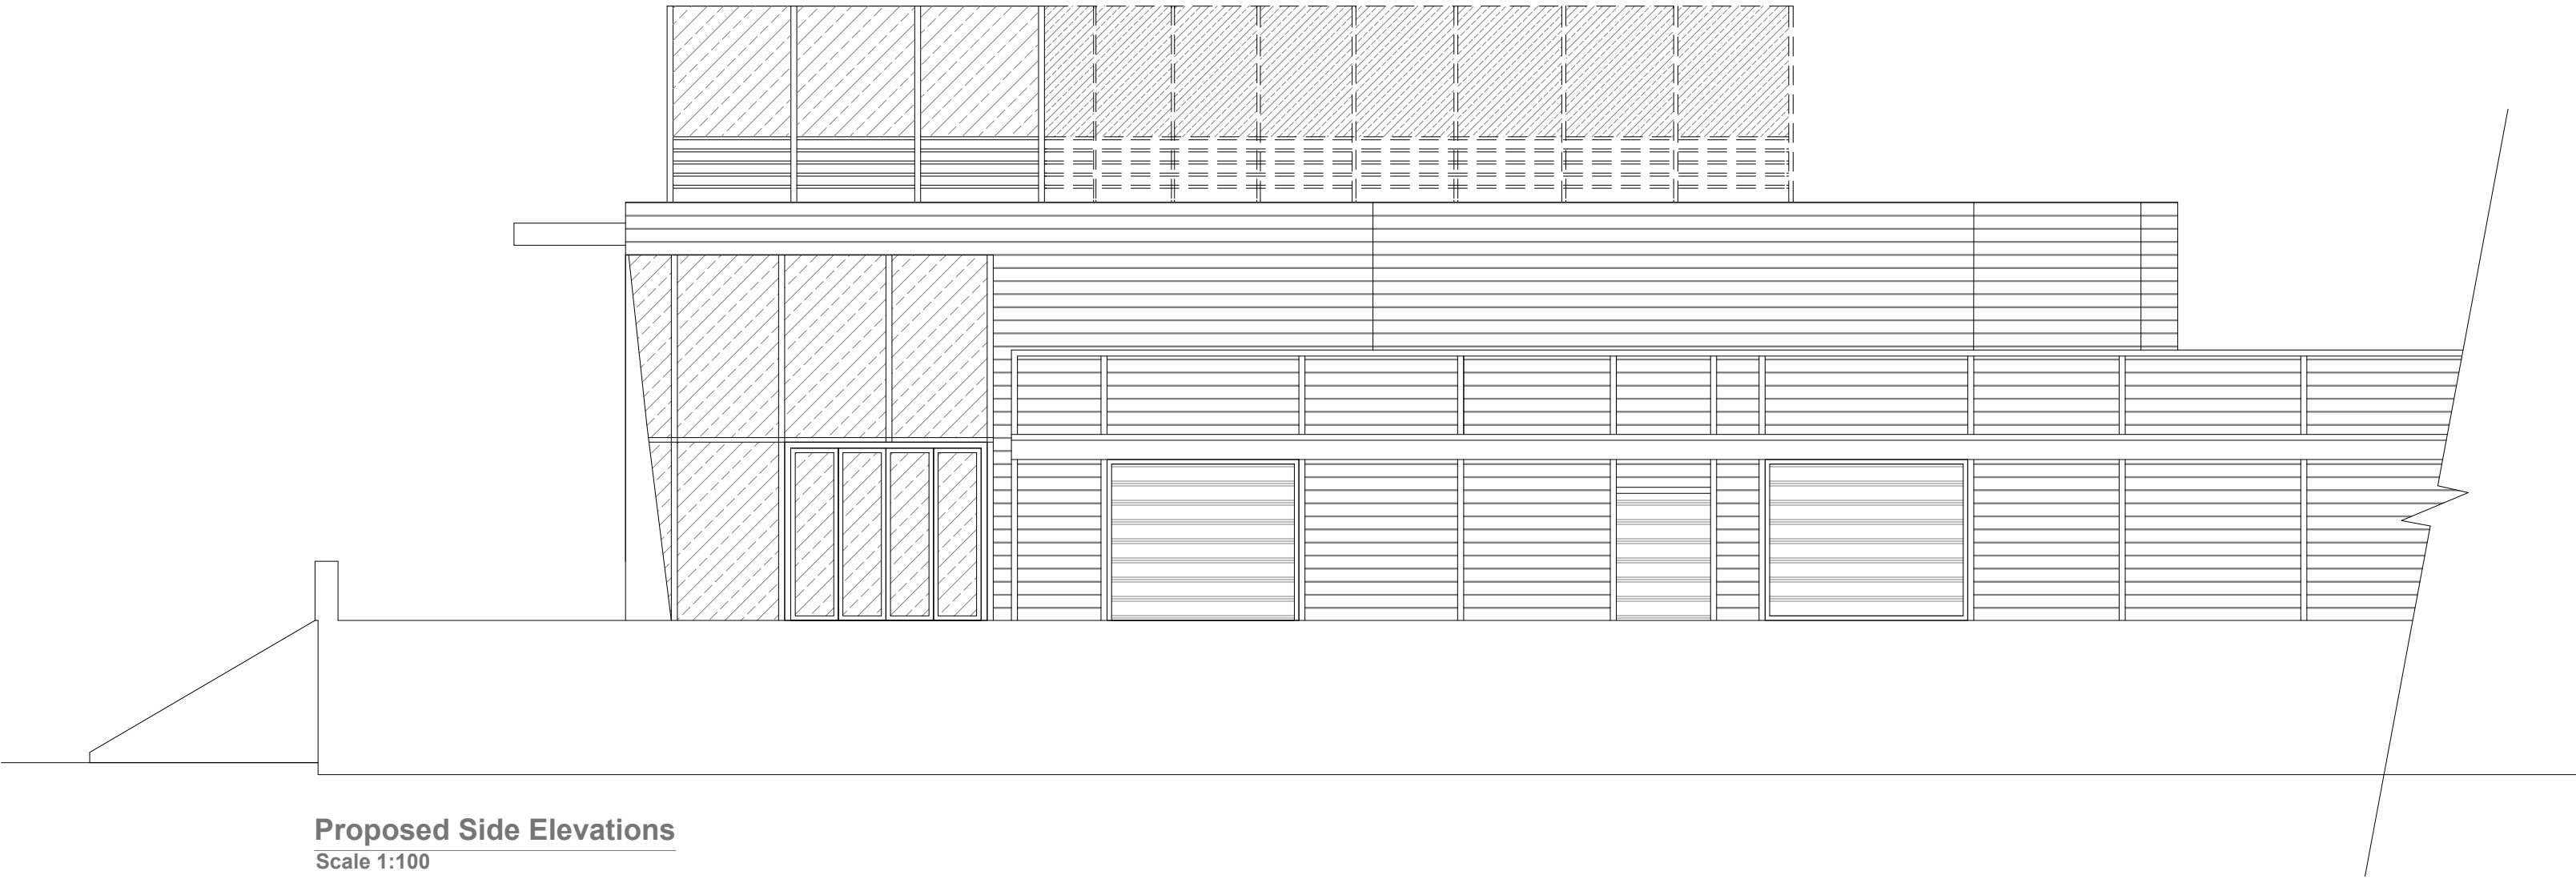

Proposed Side Elevations  
Scale 1:100

LETTERS, LINE & LOGO SPECIFICATIONS :

Built up Rim & Return aluminium  
Coated one standard RAL colour

G Logo @ 2654mm high x 3056mm wide x 80mm deep -

G @ 1730mm high, 80mm deep Re: GALAXY

'line' @ 5538mm wide x 68mm high x 80mm deep

R @ 556mm high, 80mm deep Re: REAL ESTATE

H @ 783mm high, 80mm deep Re: HQ

With 5mm opal acrylic faces

Complete with built up aluminium backtrays, painted internally white to aid illumination and externally to be seen With template With 6500K cool white Sloan VL4 standard LED's installed for face illumination, 1000mm wire extension to exit from the rear of the letter at the top, Complete with 9x 60w outdoor rated power supply.

Illumination level - 233 cd/m<sup>2</sup>



GENERAL NOTES:  
1. ALL DIMENSIONS ARE IN MILLIMETER.  
2. VERIFY ALL DIMENSIONS AND CONDITIONS BEFORE BUILDING OR STARTING CONSTRUCTION. NOTIFY THE DESIGNER IMMEDIATELY OF ANY DISCREPANCY OR VARIATION.  
3. ALL WORK TO COMPLY WITH CURRENT BUILDING REGULATIONS AND CODES OF PRACTICE

Title:

Existing & Proposed Side Elevations

Site Address	Scale: 1:100 @A2	Revision Date:
1-3 Uxbridge Road	Date: 05/12/2022	A 10-02-2023
Hayes	Drawing No.:	
Middlesex	2022/159 -03	
UB4 0JN	Drawn By:	
	FP	
	e-mail -	
	faluckpatel@yahoo.com	
	(M) +44 (0) 7871 466 254	

