


DORMER WALLS TO CONSIST OF VERTICAL TILES ON 38 X 25 BATTENS ON SARKING FELT ON 12.5 EXTERIOR PLY ON 100 X 50 VERTICAL STUDS AT 400


THESE DRAWINGS ARE NOT TO BE USED AND NO WORK TO COMMENCE UNTIL

BEHIND PLY

PROPOSED EXTENSION

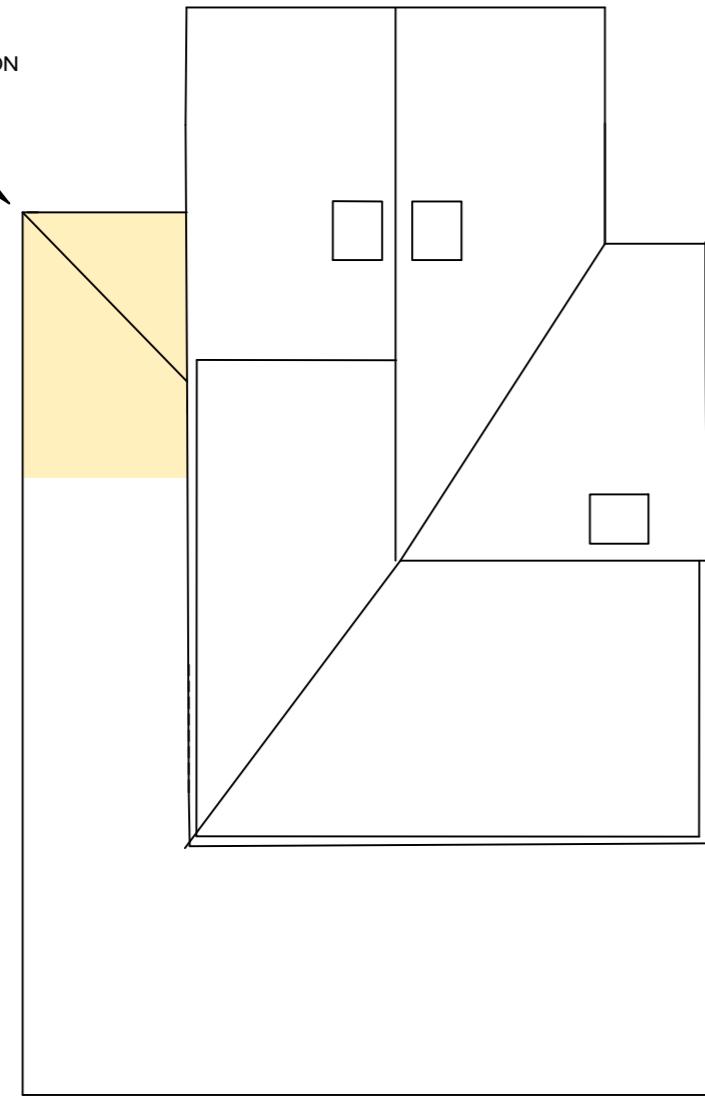

PROPOSED ROOF PLAN

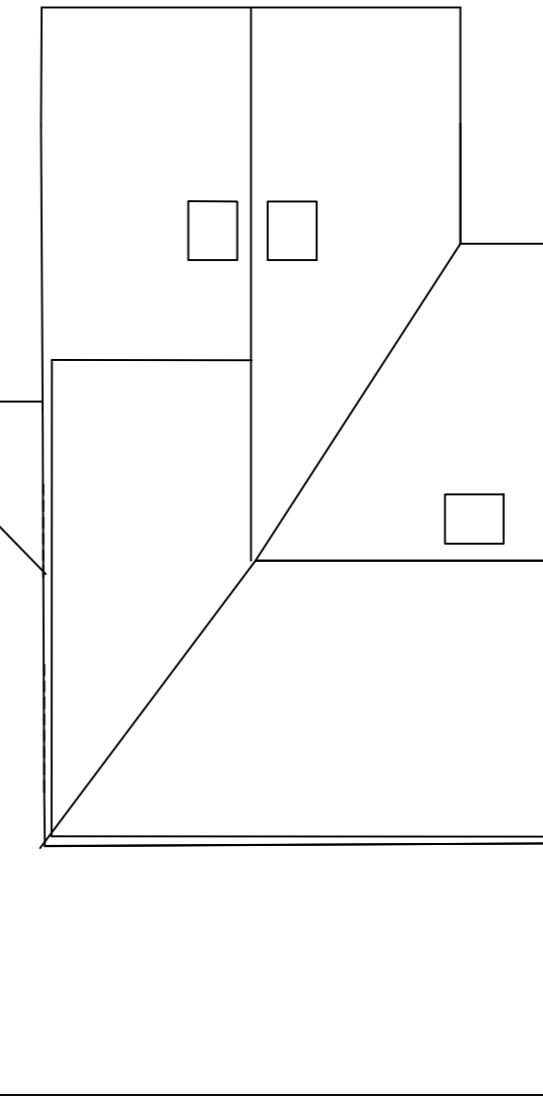

EXISTING ROOF PLAN

A3

1:50  
1:100 0  
1:200 4000  
1:500 10000  
1000 2000 3000 4000 5000  
2000 4000 6000 8000 10000  
4000 8000 12000 16000 20000  
5000 10000 20000 30000 40000 50000

DRG NO. HP 5833 ISSUE A  
21/5/2024 SH 5  
SCALE 1:100

**P.S.DESIGNS**  
TEL. 01784 450219  
peterslator@gmail.com

**PROPOSED EXTENSION AT**  
41 BROADWOOD AVENUE  
RUISLIP  
HA4 7XS