


existing floor layout

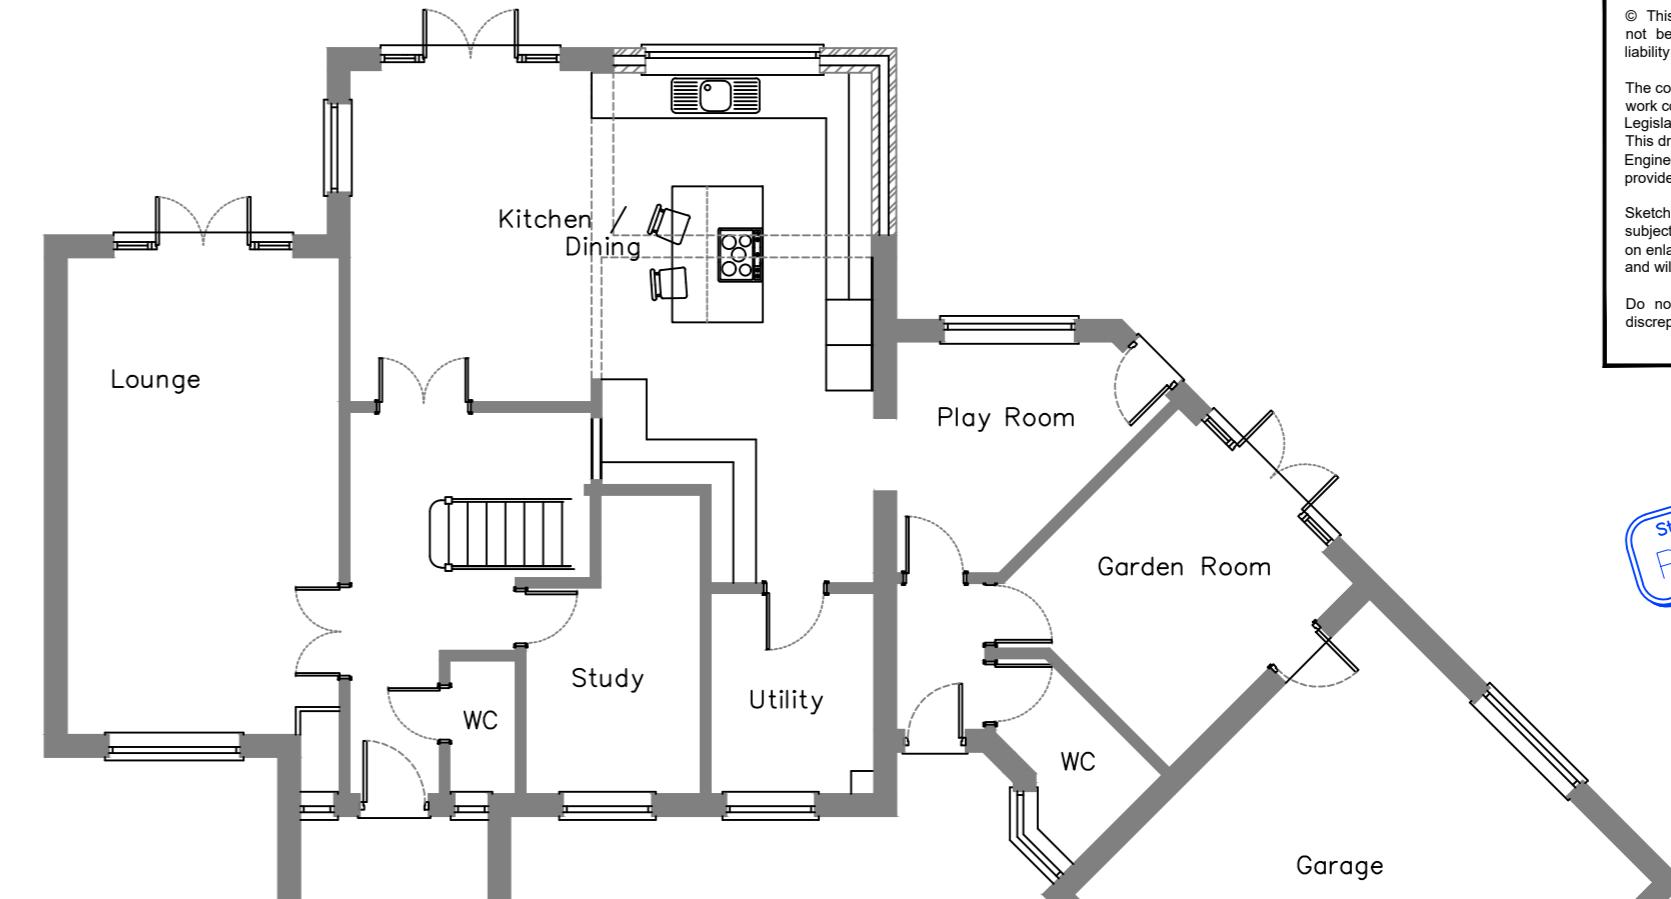

proposed floor layout

note
 © This drawing is the copyright of Mill Lane Design and may not be reproduced or amended without written permission. No liability will be accepted for amendments made by other persons.
 The contractor is to check and verify all dimensions and levels prior to work commencing. The architect is to comply with all current Building Legislation whether or not specifically stated on this drawing.
 This drawing must be read with and checked against all relevant Engineers and Architects drawings and all other specialist information provided.
 Sketch proposals are for illustrative purposes only and as such are subject to detailed site investigation. Sketch proposals may be based on enlargements of OS Sheets and estimations of existing site features and will therefore need to be verified by survey.
 Do not scale. Only figured dimensions to be worked to. Any discrepancies are to be reported to Mill Lane Design

Status Stamp
PLANNING ISSUE



existing rear elevation



proposed rear elevation

A	30.04.25	RJ	PLANNING ISSUE
rev.	date	by	detail



existing side elevation



proposed side elevation

client			
site	Extension & Conversion to: 7 Nightingale Close Pinner		
drawing title	Existing & Proposed Plans & Elevations		
drawn	RJ	checked	.
scale	1:100 @A2 unless otherwise noted	date	April 2025
drawing number	24257 - 10	revision	A