



location plan  
1:1250



site plan  
1:500


note

© This drawing is the copyright of Mill Lane Design and may not be reproduced or amended without written permission. No liability will be accepted for amendments made by other persons.

The contractor is to check and verify all dimensions and levels prior to work commencing. The contractor is to comply with all current Building Legislation whether or not specifically stated on this drawing. This drawing must be read with and checked against all relevant Engineers and Architects drawings and all other specialist information provided.


Sketch proposals are for illustrative purposes only and as such are subject to detailed site investigation. Sketch proposals may be based on enlargements of OS Sheets and estimations of existing site features and will therefore need to be verified by survey.

Do not scale. Only figured dimensions to be worked to. Any discrepancies are to be reported to Mill Lane Design

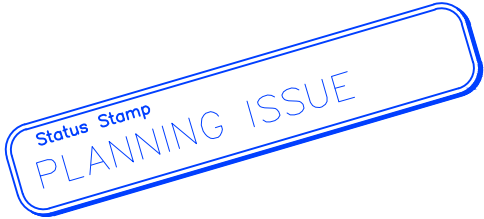

A	30.04.25	RJ	PLANNING ISSUE
rev.	date	by	detail

client		
site Extension & Conversion to: 7 Nightingale Close Pinner		
drawing title Location & Site Plans		
drawn RJ	checked .	
scale as noted @A3	date April 2025	
drawing number 24257 - 11	revision A	

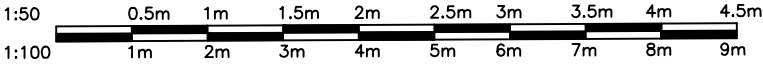

**Mill Lane**  
Design Solutions  
Building Plans and development  
consultants  
t: 07901 523380  
e: richard.mld@mail.com