


MICHAEL OAKES ARCHITECTS LTD.

Michael Oakes (Director) B.A. Hons Arch, Dipl. Arch, Registered Architect

REGISTERED ARCHITECTS, DESIGNERS + ILLUSTRATORS

Telephone: 01895 235089 - E-mail: michaeloakesarchitect@googlemail.com

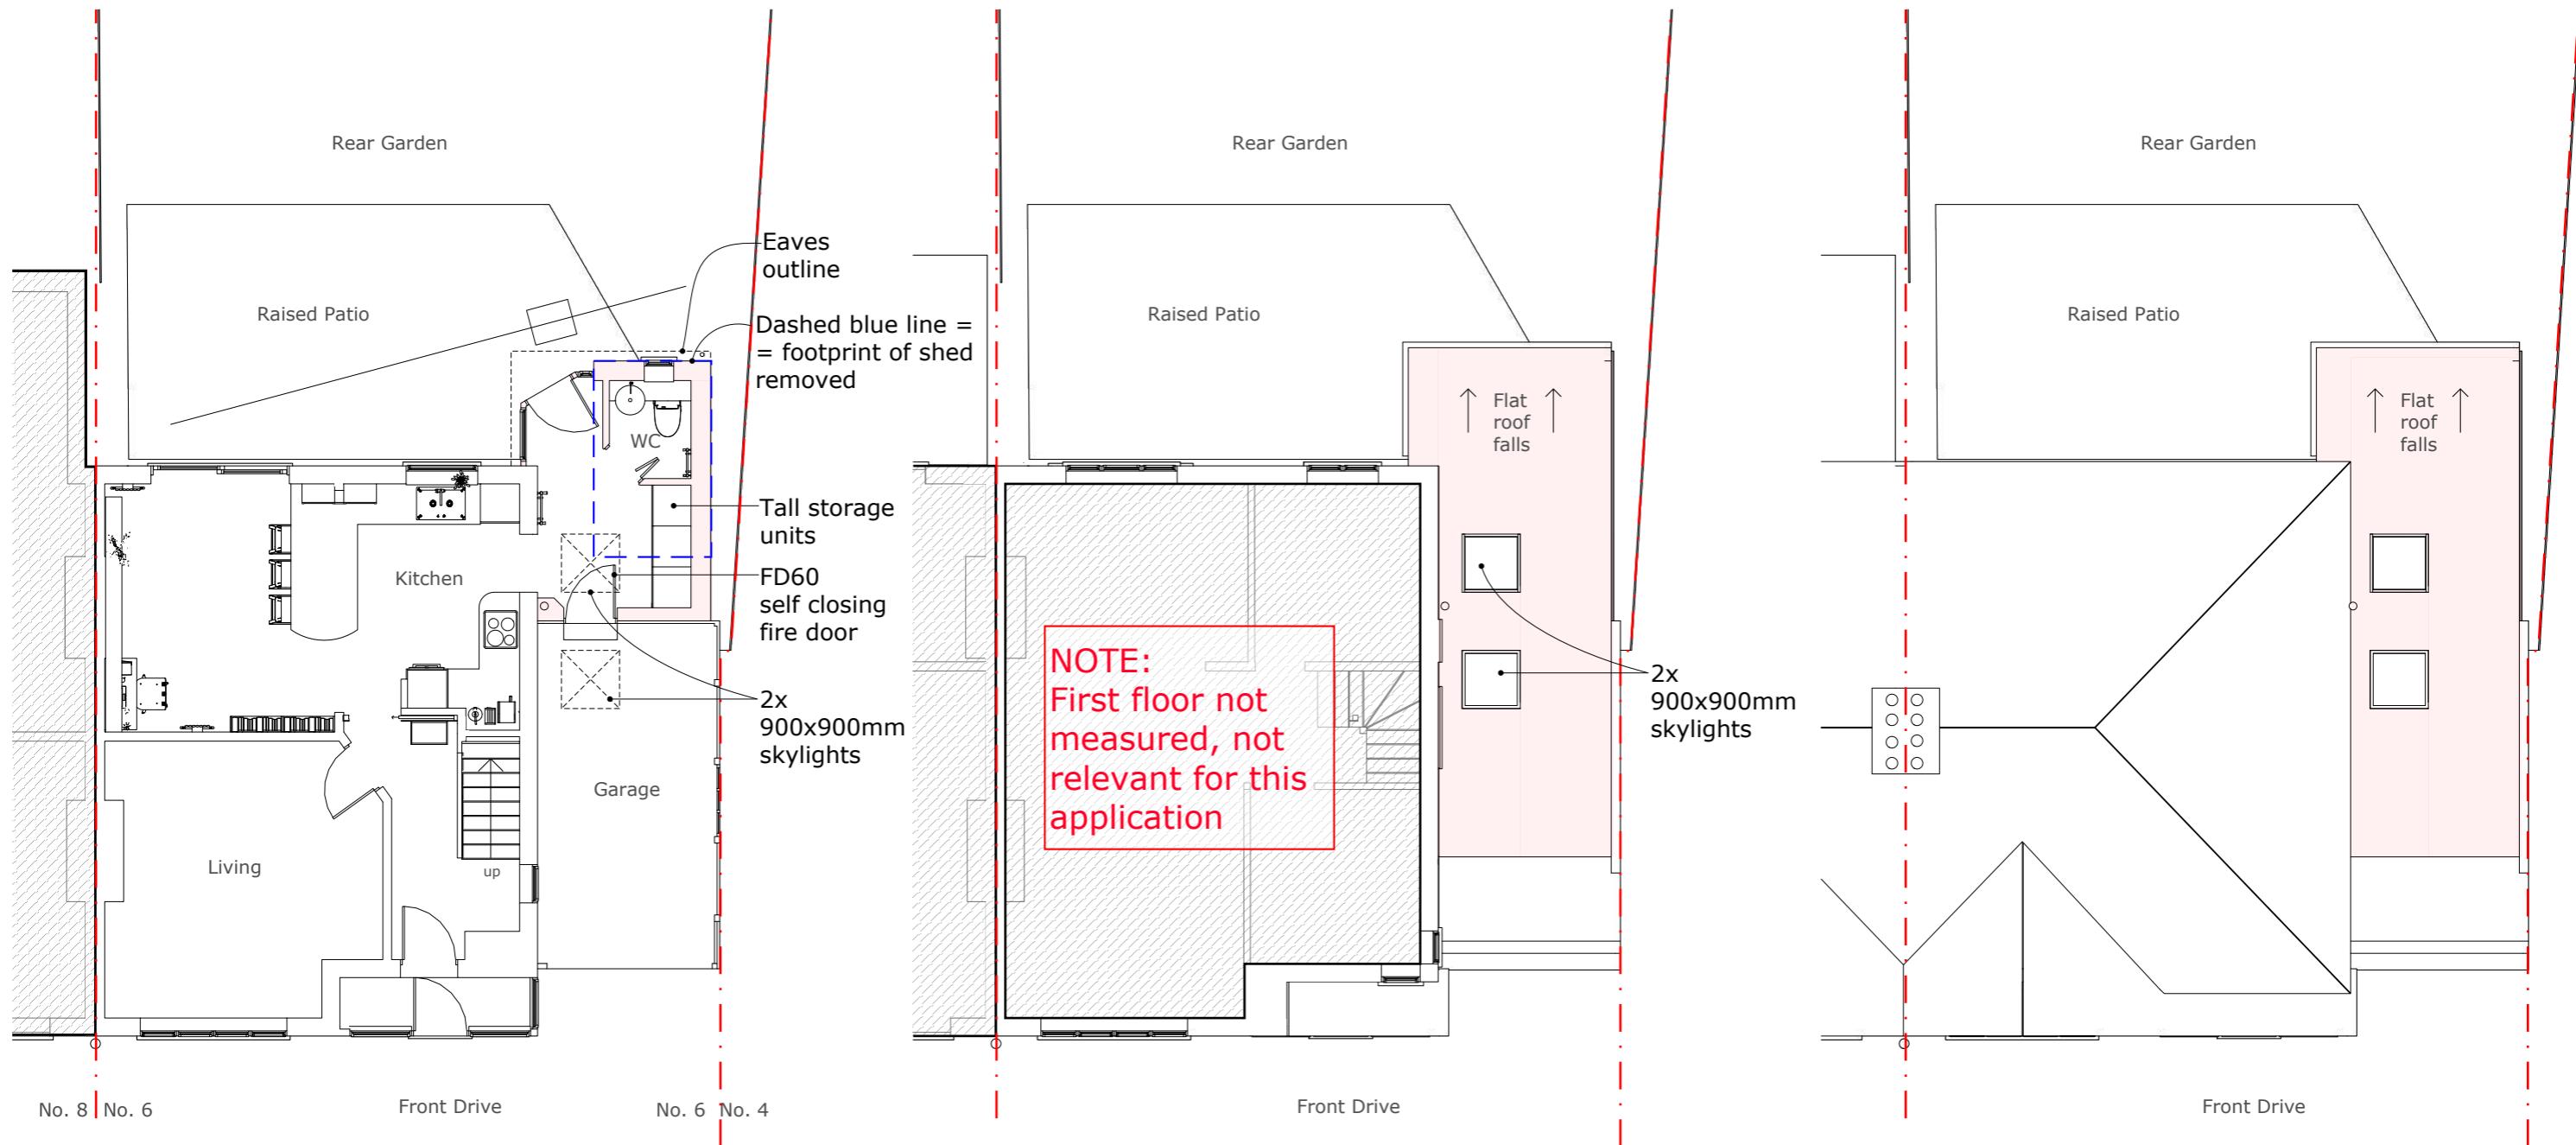

Ground Floor Plan

First Floor Plan

Roof Plan

Address

6 Chandos Road,
Eastcote, HA5 1PR

Client

Julia Macartney

Date

August
2023



1:100 @ A3

0 1 2 3 4 5 10m

Drawing Title

As Proposed
Floor Plans

Project no./ Stage/

0416- PLA-

Revision notes:

A - First Issue

Drawing no./ Revision

50_A

Drawn by: IR

MATERIALS KEY:

- ① Soffit and fascia to match existing
- ② Windows to match existing in colour and material
- ③ Proprietary waterproof render system to match the existing in colour and texture
- ④ Dpc - Brickwork below dpc to be frost resisting engineering brick

MICHAEL OAKES ARCHITECTS LTD.



Michael Oakes (Director) B.A. Hons Arch, Dipl. Arch, Registered Architect

REGISTERED ARCHITECTS, DESIGNERS + ILLUSTRATORS

Telephone: 01895 235089 - E-mail: michaeloakesarchitect@googlemail.com

KEY

- = Obscured glazing to windows (minimum scale for the Pilkington scale)
- = Proposed structure
- = Existing structure to be removed

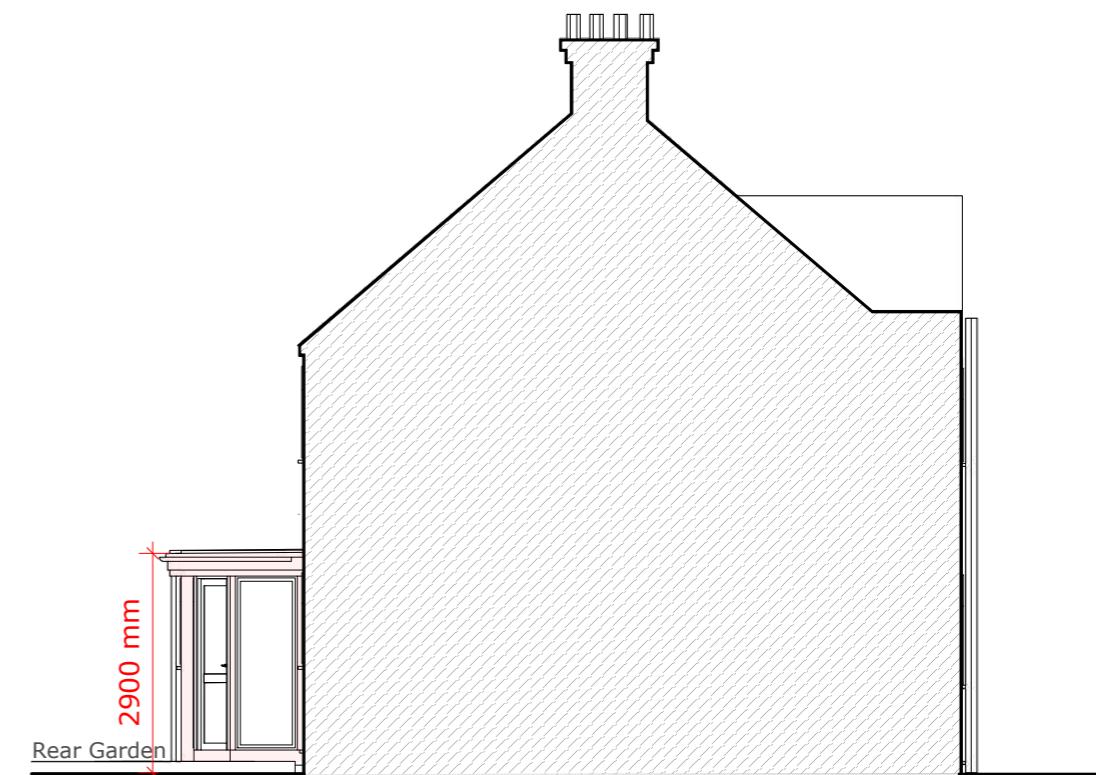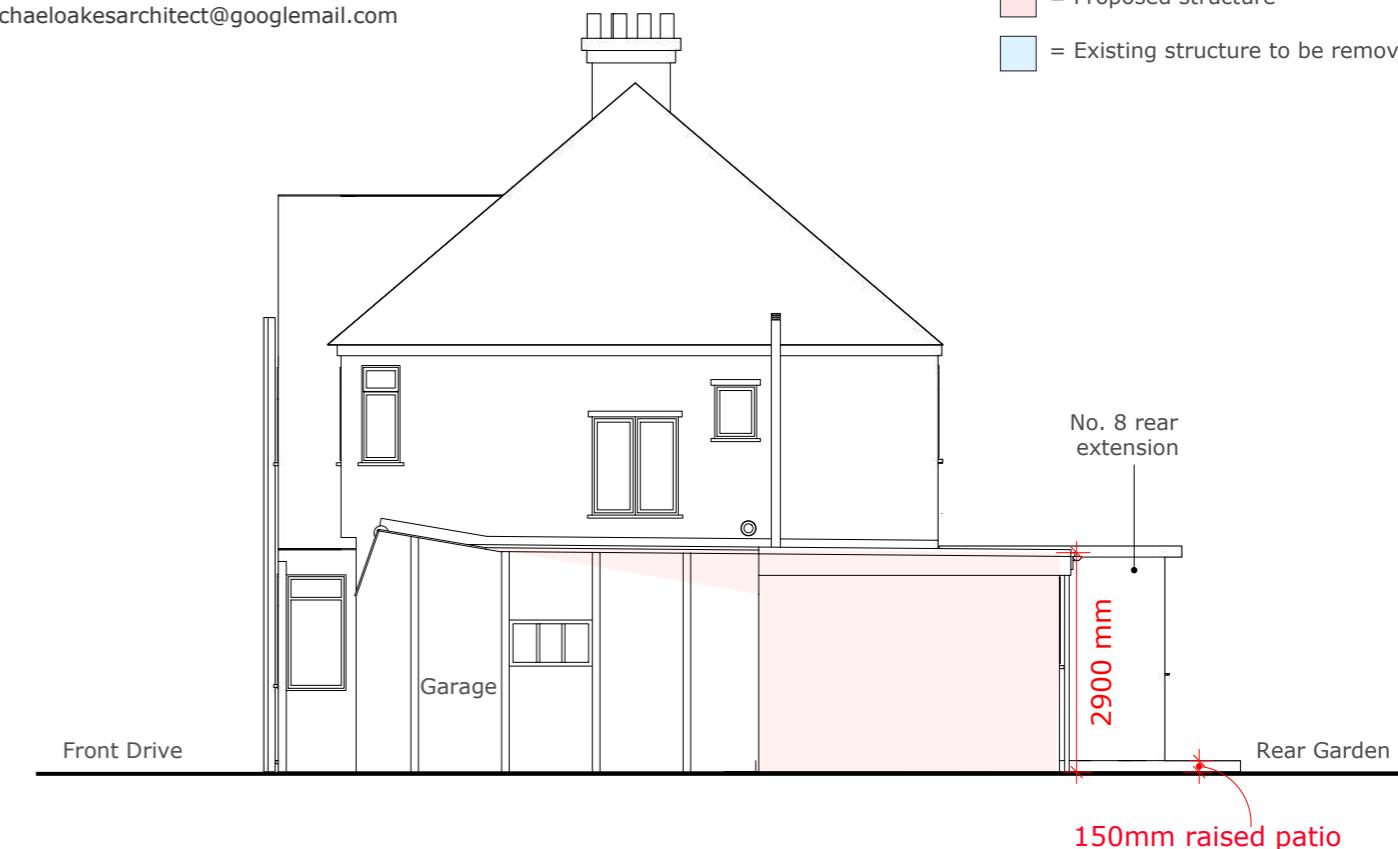

Address

6 Chandos Road,
Eastcote, HA5 1PR

Client

Julia Macartney

Date

August
2023

1:100 @ A3

0 1 2 3 4 5 10m

Drawing Title

As Proposed
Elevations

Project no./ Stage/

0416- PLA-

Drawing no./ Revision

51_A

Revision notes:

A - First Issue

Drawn by: IR