



01 NORTH WEST ELEVATION (street facing)
SCALE: 1:50 @ A1

05 TYPICAL CONCEALED GUTTER DETAIL
SCALE: 1:20 @ A1

roof extension above existing
roof red clay tile clad with
single ply membrane or felt
flat roof

concealed gutter

two storey side extension
blockwork and render clad to
match existing
roof tile clad to match existing

single storey garage extension
blockwork and brick and render
clad to match existing
roof tile clad to match existing

single storey rear extension
blockwork and black timber clad
roof tile clad to match existing


black framed glazed screen with opening
doors to garden







02 SOUTH EAST ELEVATION (garden facing)
SCALE: 1:50 @ A1



03 SOUTH WEST ELEVATION (flank facing)
SCALE: 1:50 @ A1

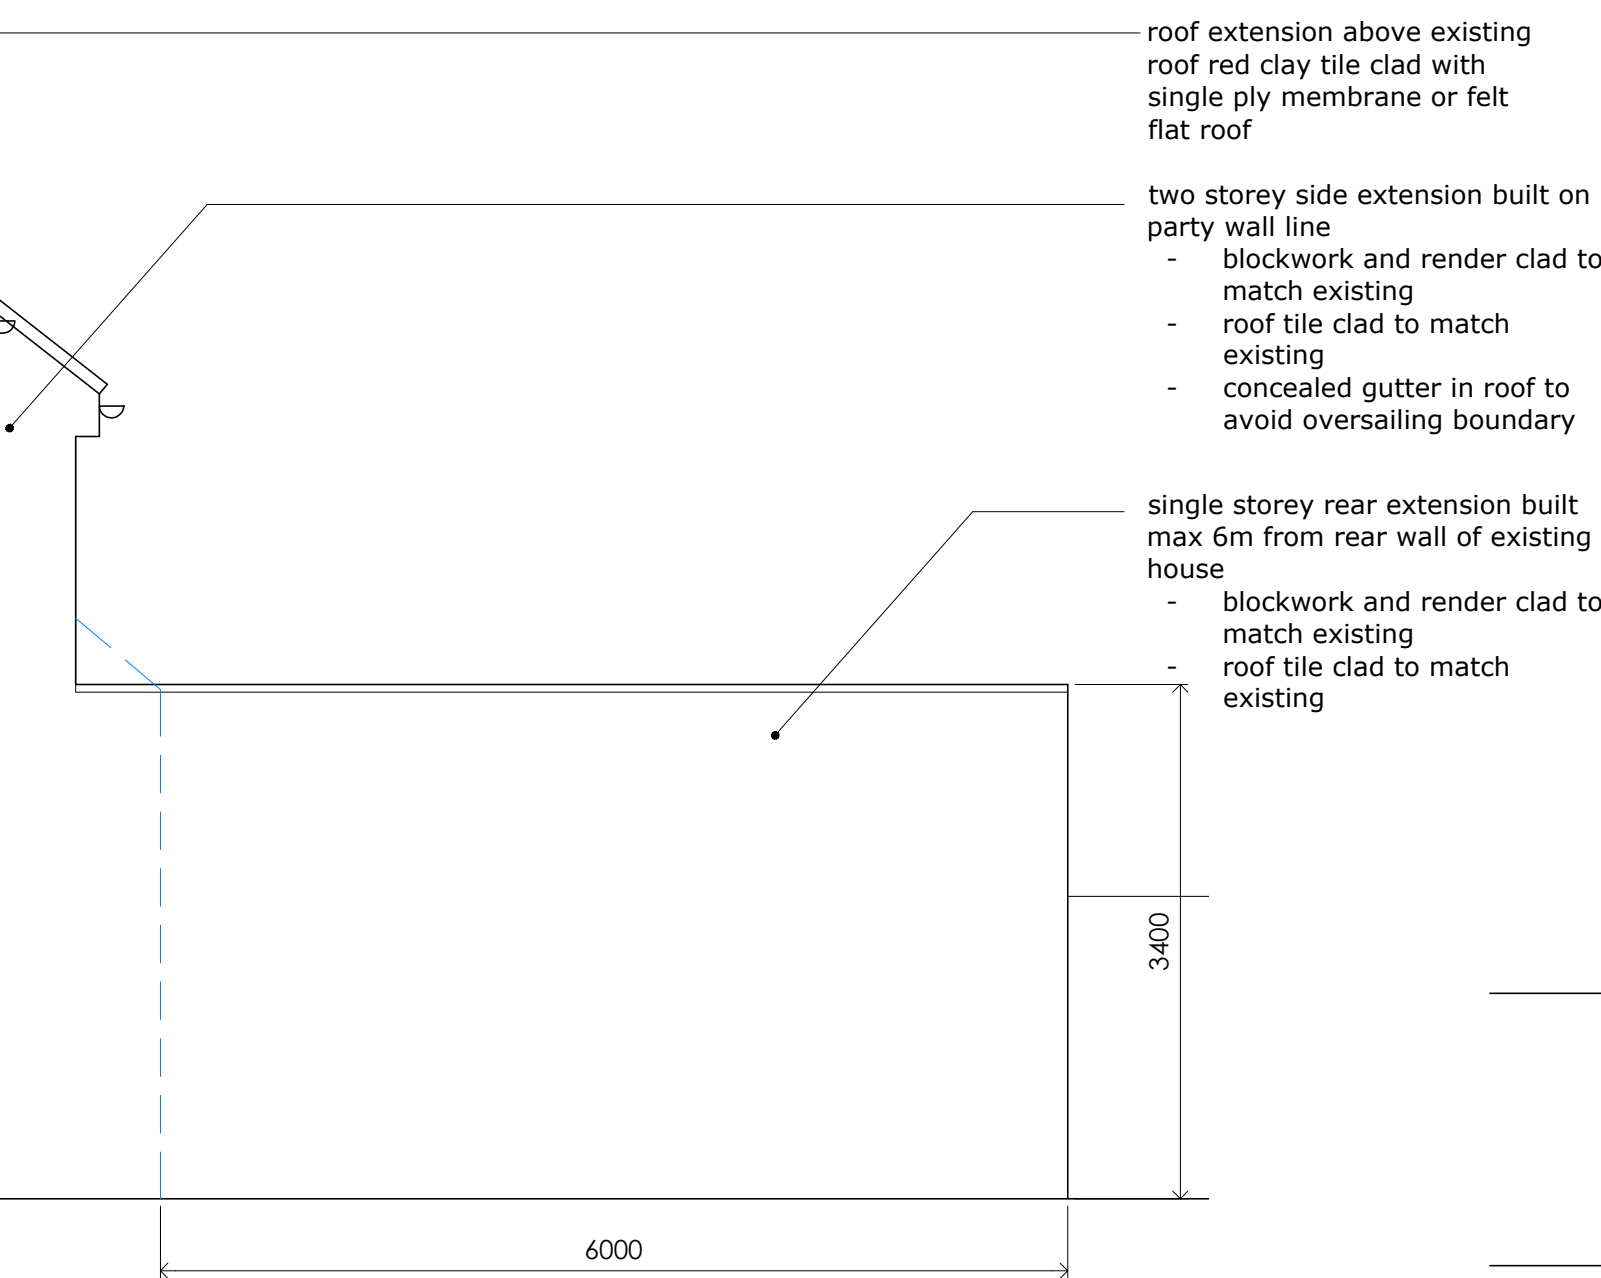

04 SECTION C-C (section through 1 roundwood close)
SCALE: 1:50 @ A1

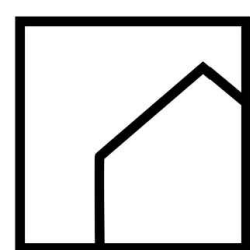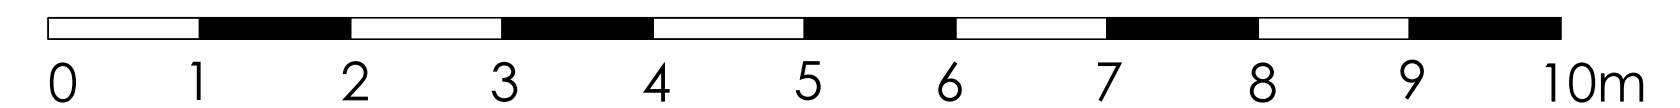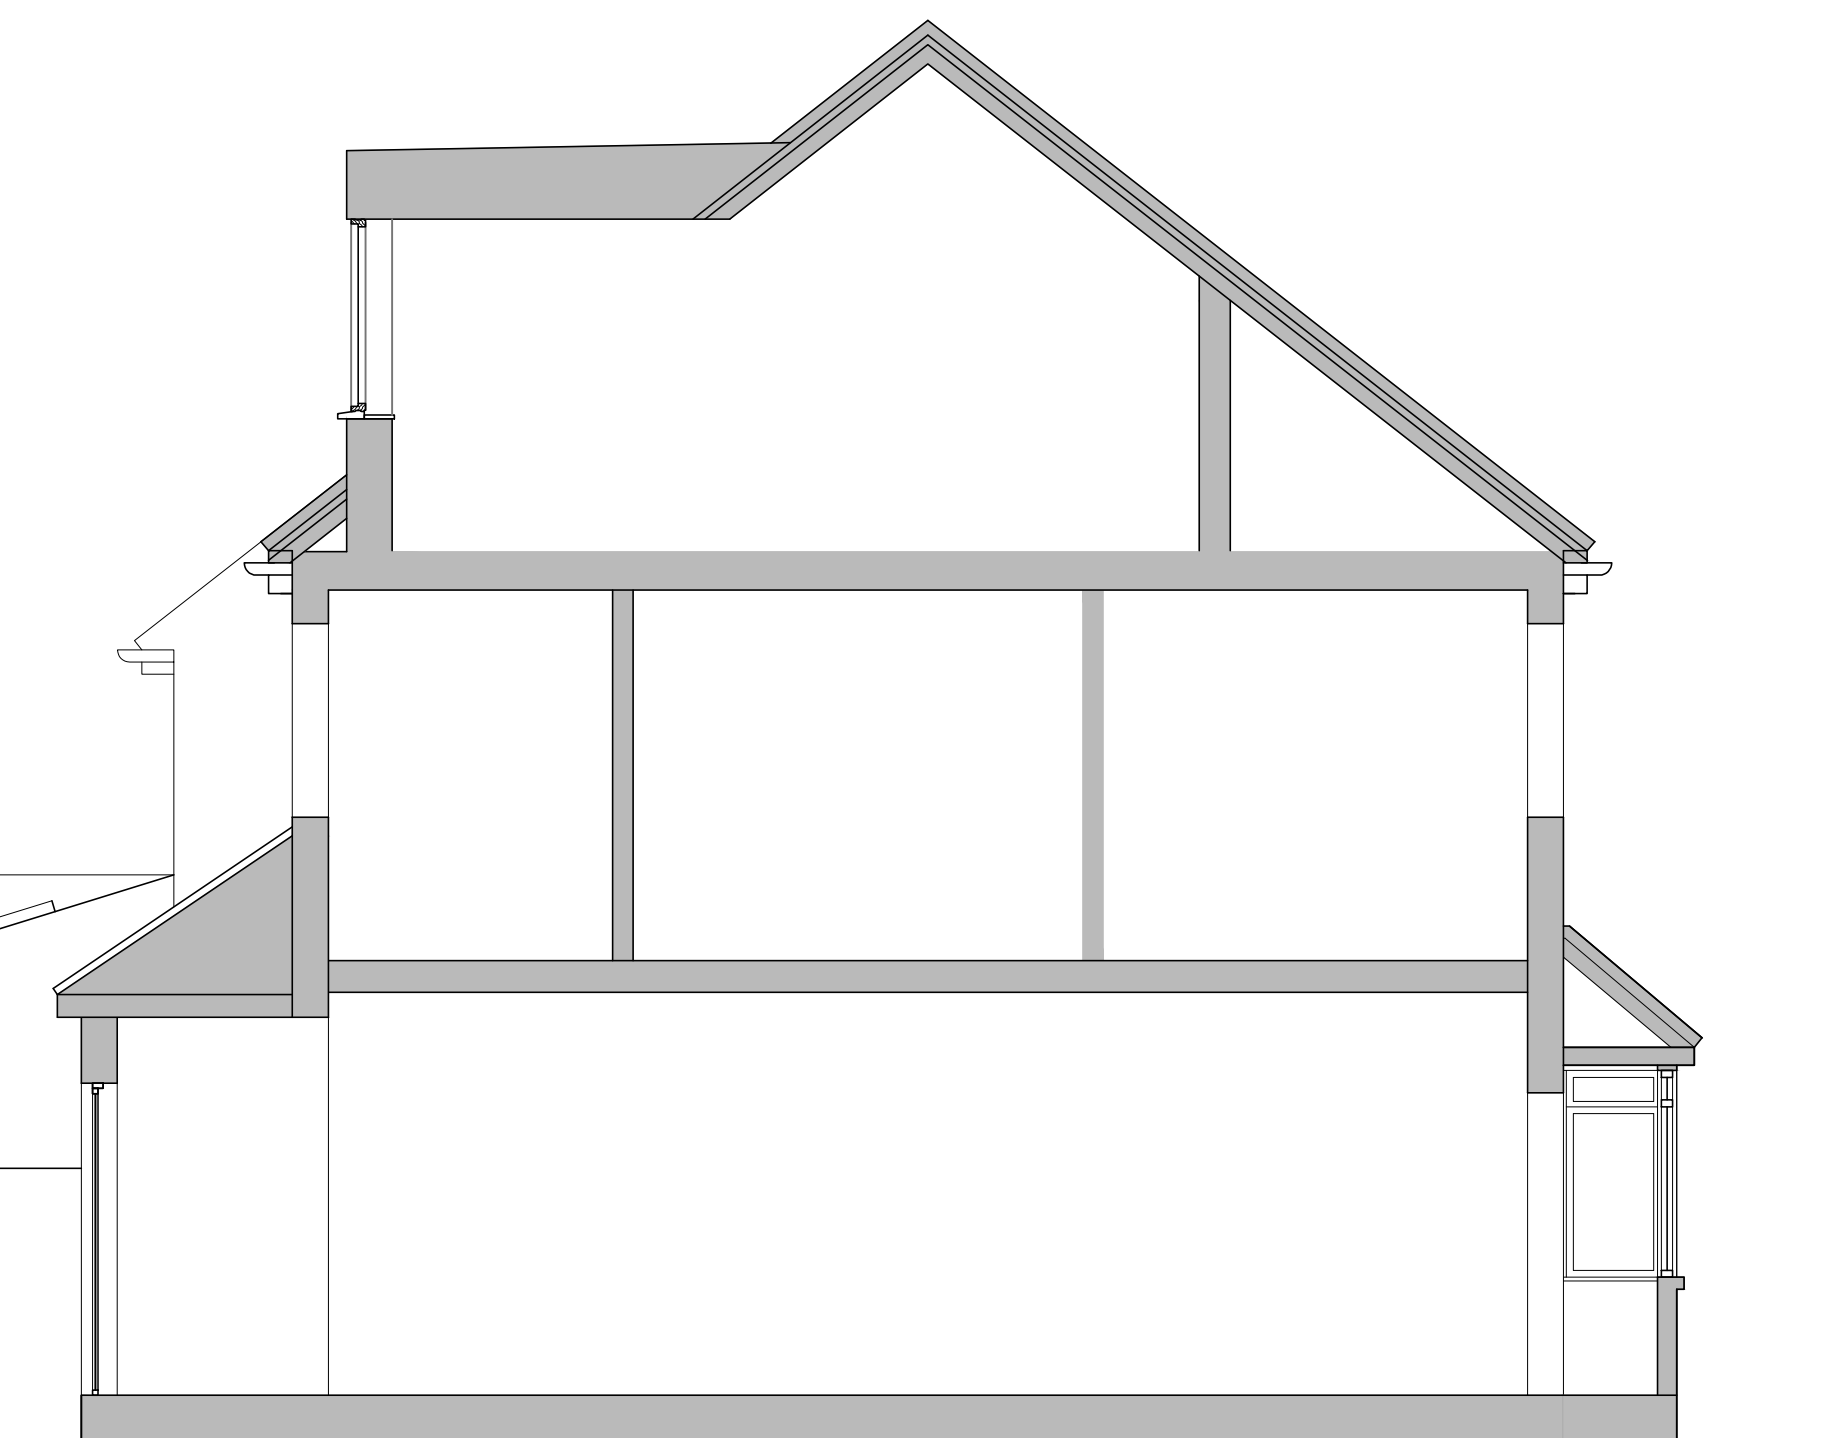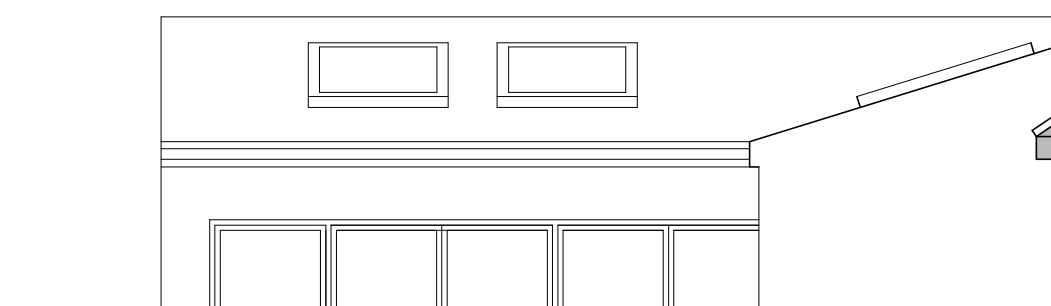

Darren Stacey
Architecture
Urban Design

STUDIO 19, MEANTIME STUDIOS
14 FEATHERS PLACE, LONDON SE10 9NE
t: +44(0)7790 497 973
e: info@darrenstaceyarchitecture.com
w: darrenstaceyarchitecture.com

All information and dimensions to be checked on site.
Do not scale from this drawing.
This drawing only to be used for purpose issued.
Copyright remains with author.

P2 1-storey extension reduced in height ds 01 09 25
and length
2-storey extension indicated on party
wall line with concealed gutter to
avoid roof overhang
dormer shown clad in tiles
rev revision by date

project
2 ROUNDWOOD CLOSE
RUISLIP HA4 7PD
drawing
PROPOSED ELEVATIONS

drawn dps	checked dps	date 24 03 25
scale 1:50	sheet A1	(1:100 @ A3)
project number 24-114	drawing number P15	rev P2