



Rear Elevation as Existing (North)

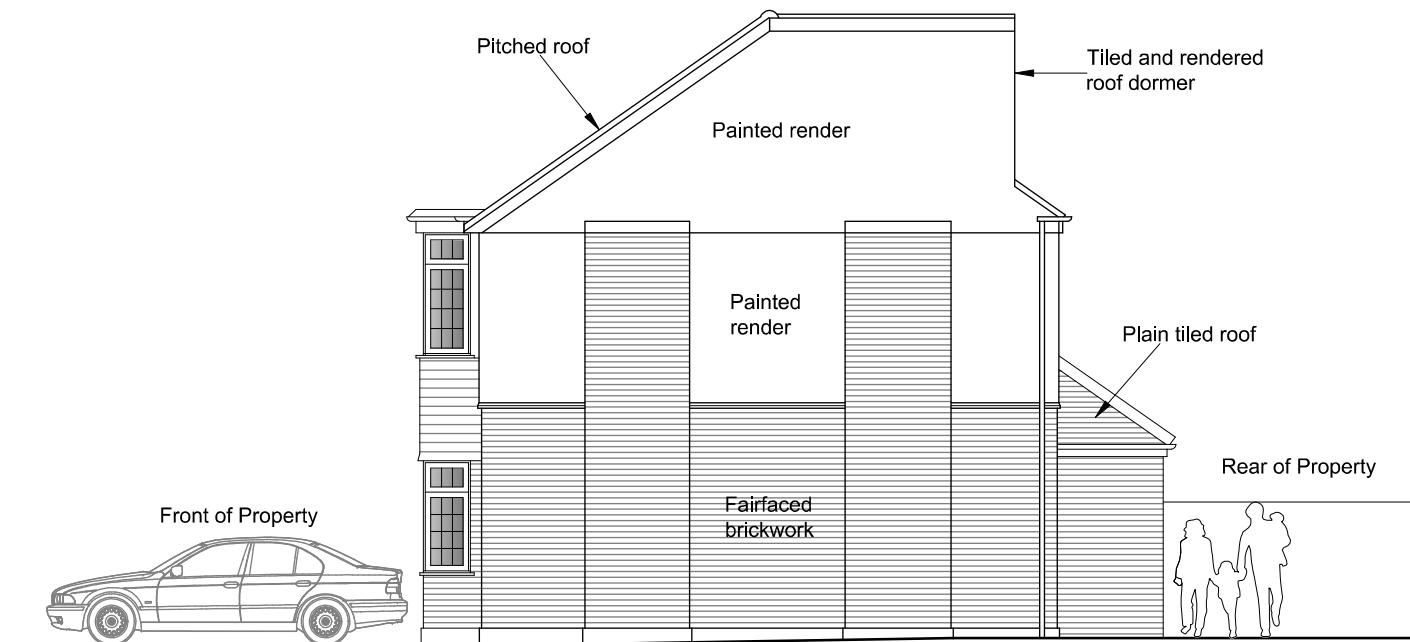

Side Elevation as Existing (East)

IMPORTANT:
Do not scale from this drawing - use figured dimensions only. Unless otherwise noted all dimensions are given in millimetres.
All dimensions must be verified on site before the commencement of work or the fabrication of any item. Any discrepancies must be reported to the Architect.
This drawing and design is copyright and must not be reproduced in part or in whole without prior written consent.

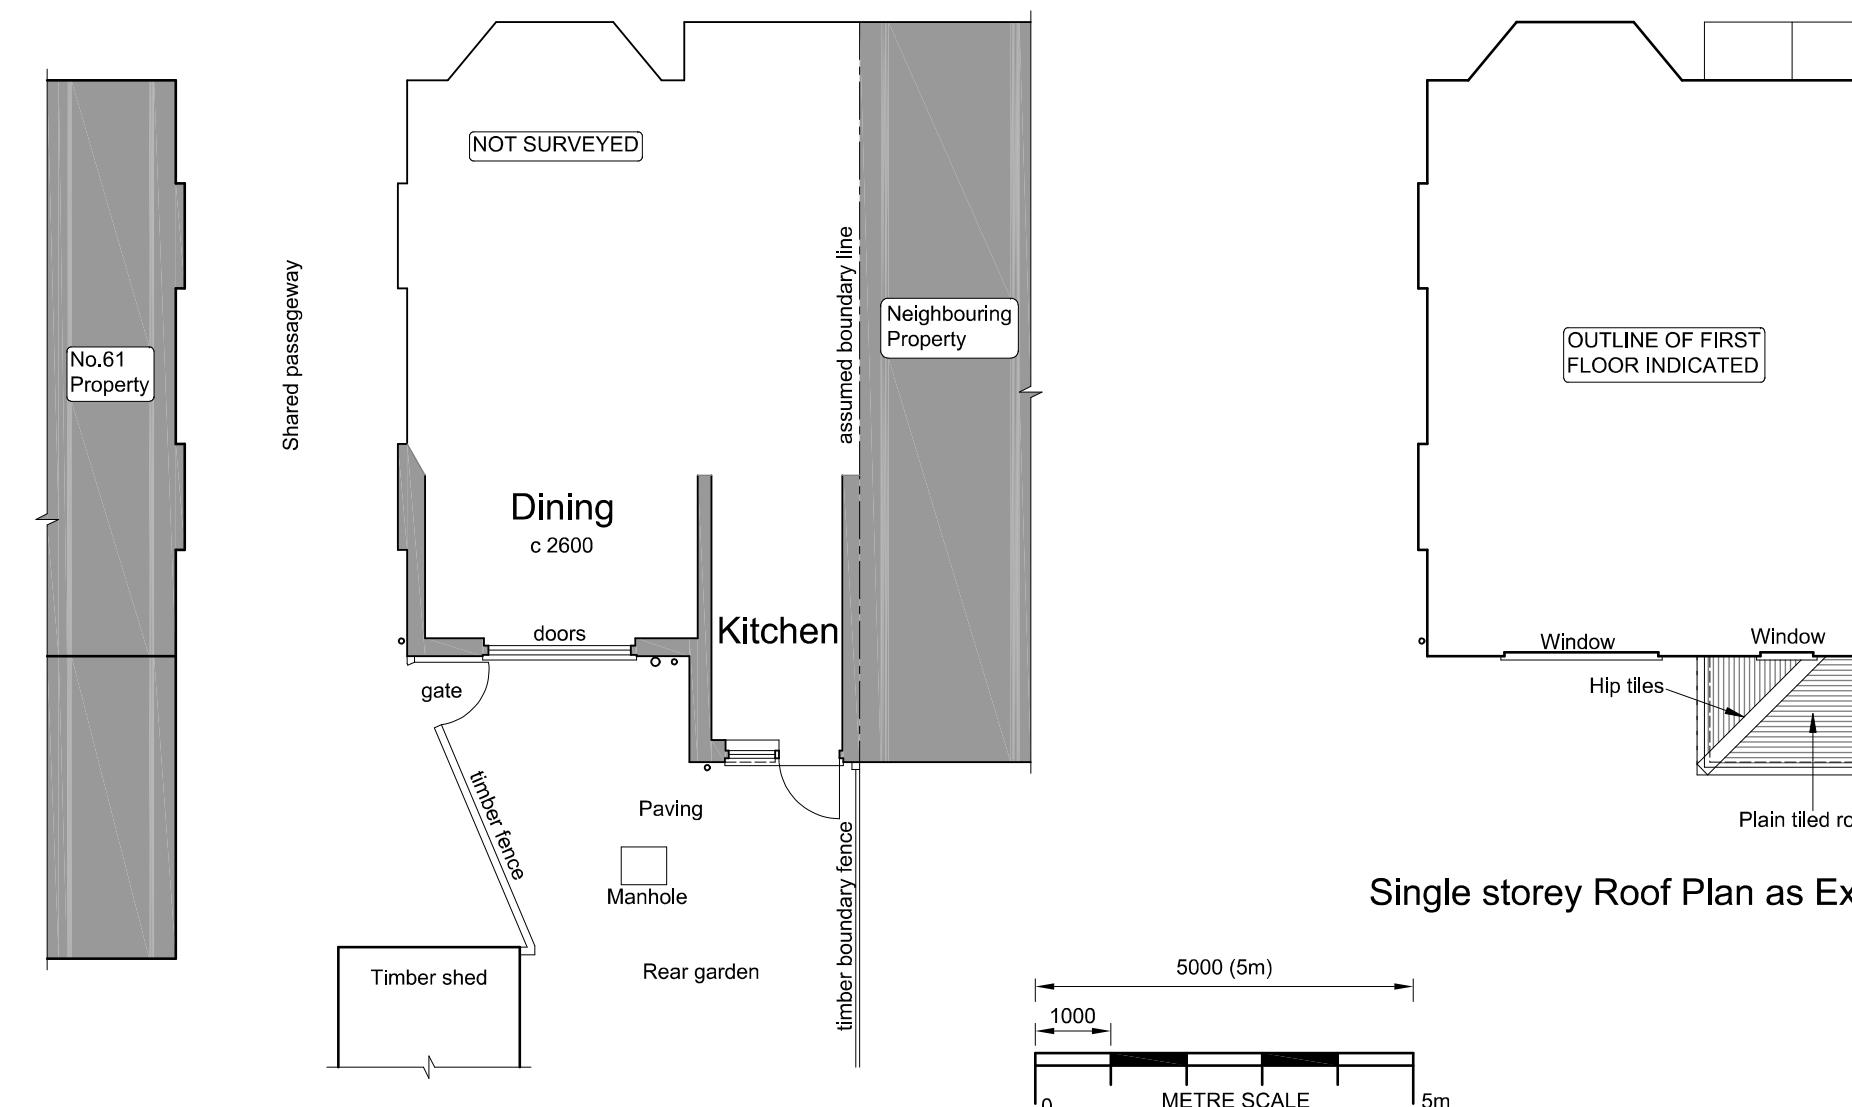

Single storey Roof Plan as Existing

Amendments:
David K Donohoe
Architectural Design Services
Email: dkdonohoe@yahoo.com
Mobile: 07841 595405
LOCATION:
59 Granville Road
Hillingdon
Uxbridge
Middlesex
UB10 9AE
TITLE:
Existing Drawing
SCALE: 1:100 @ A3 sheet DATE: 26 Aug 2025
Drawing No: 03