



Flat Roof

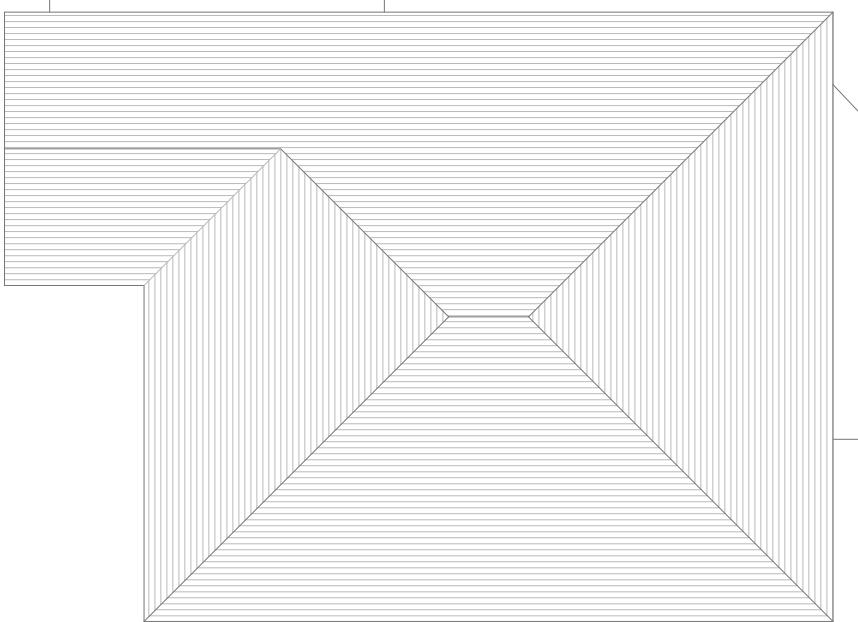

Existing Roof Plan

0 1 2 3 4 5
metres 1:100 scale

Flat Roof

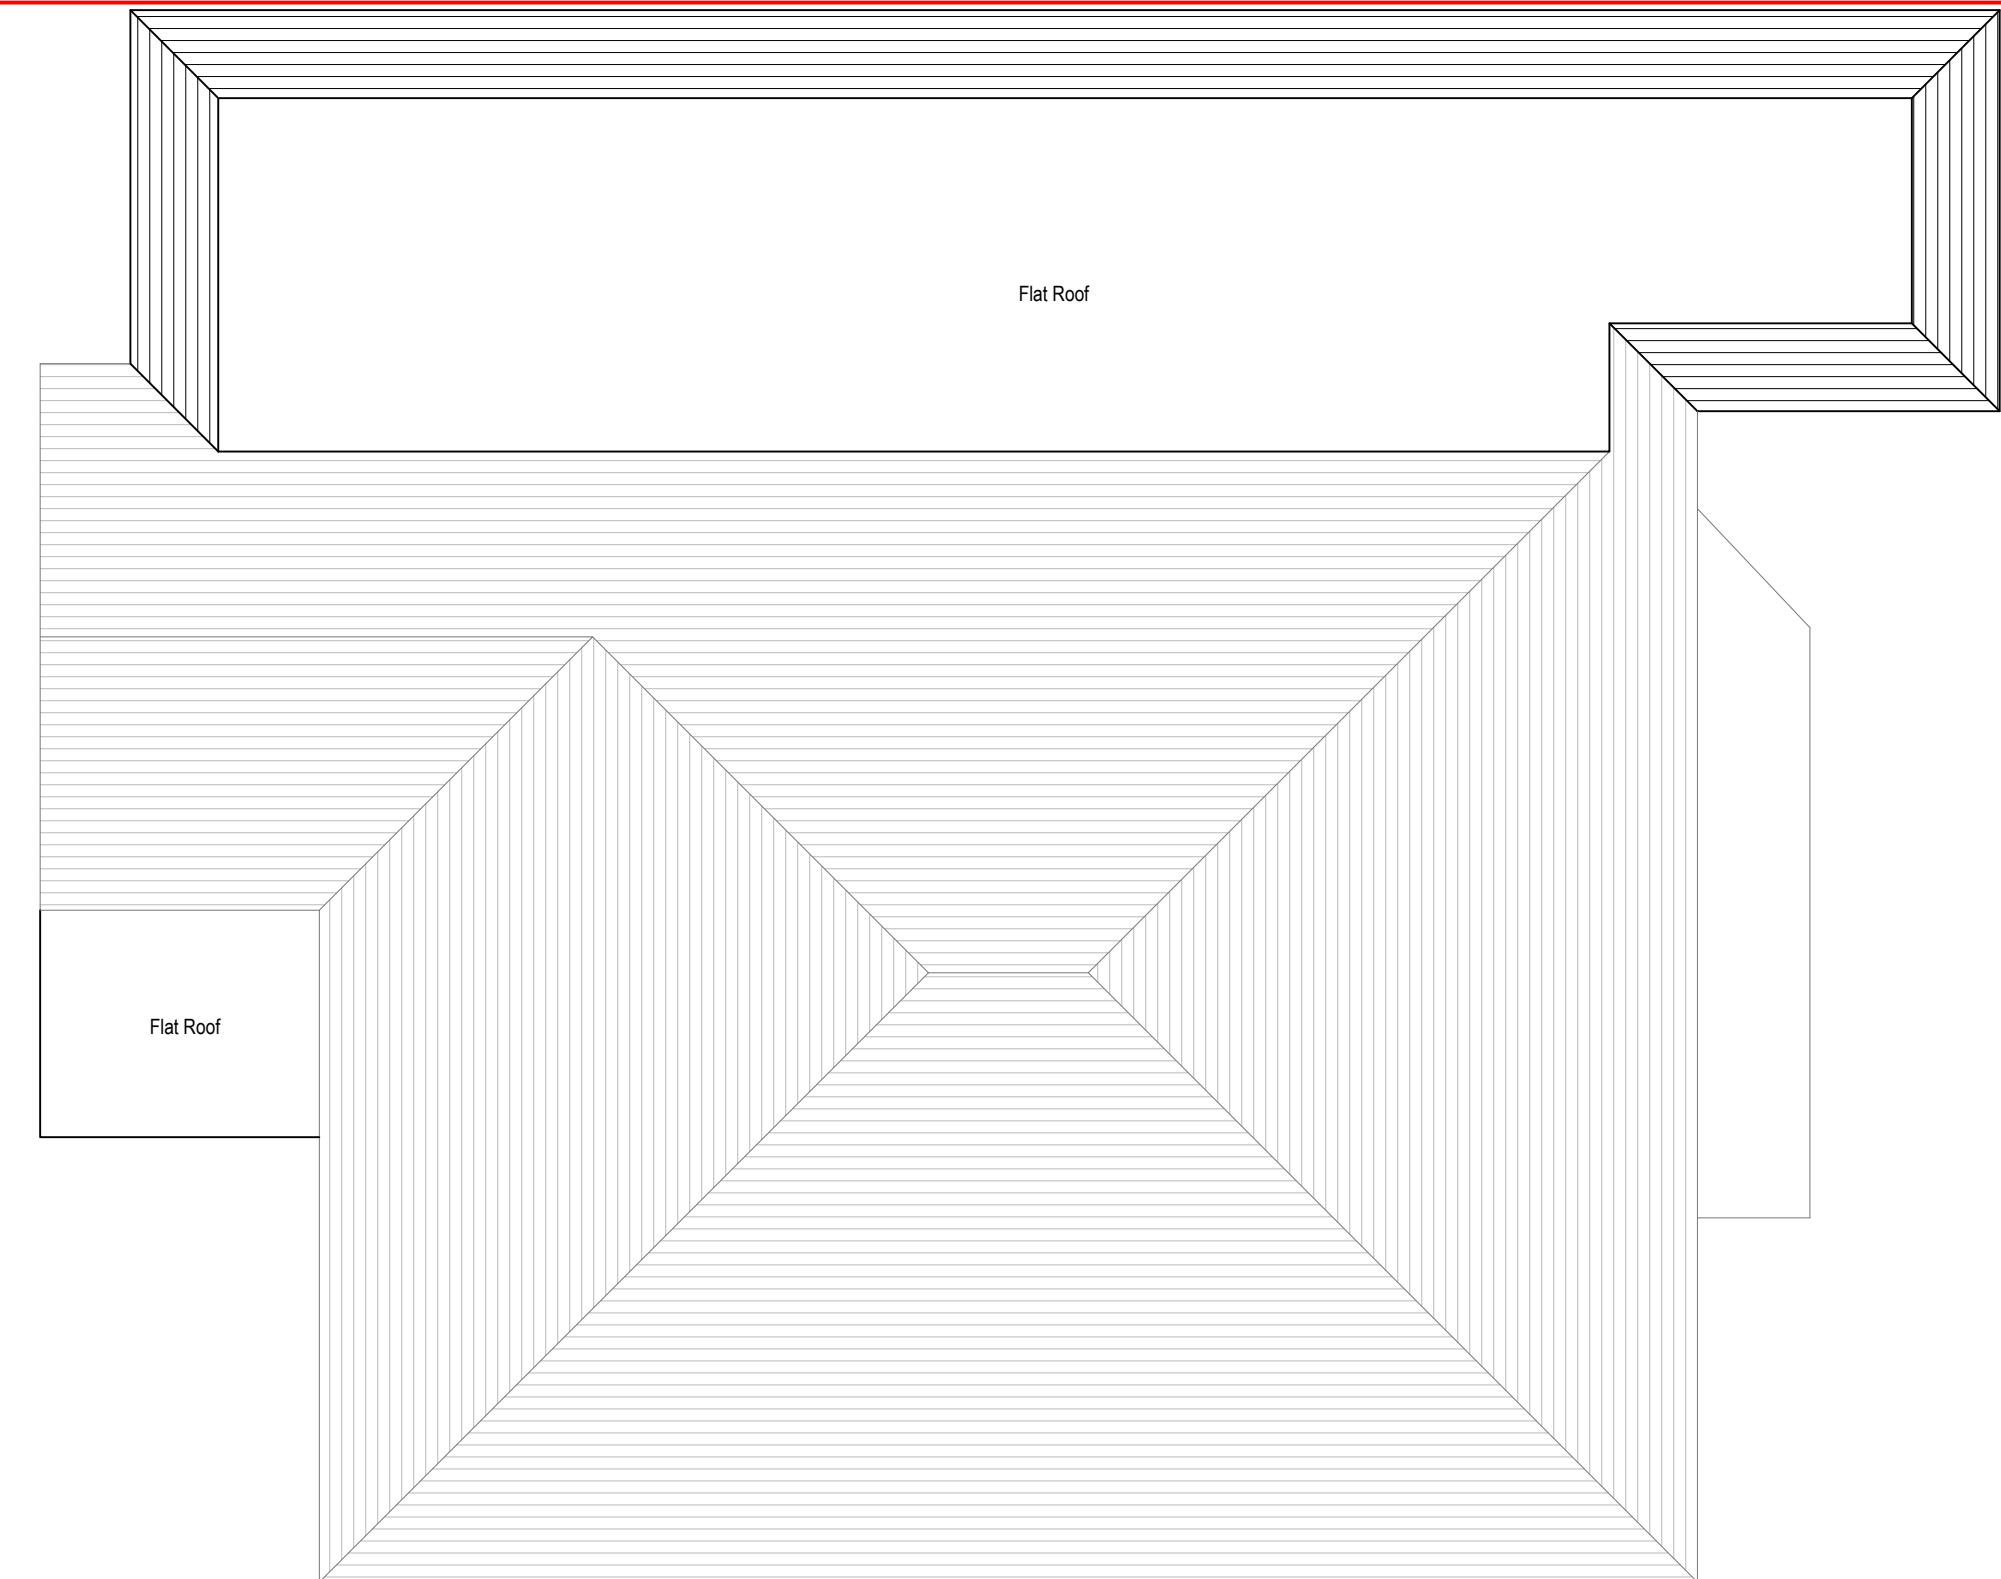

Proposed Roof Plan

0 0.5 1.0 1.5 2.0 2.5
metres 1:50 scale

Rev Date Comments



Dimensions to be verified on site.
DO NOT SCALE FROM THIS DRAWING.
Any areas indicated on this drawing are for guidance only.
No responsibility is taken for their accuracy.




This drawing is the property of **V-DESIGN CAD Services Ltd**. Copyright is reserved by them and the drawing is issued on the condition that it is not copied, reproduced, retained or disclosed to any unauthorized person, either wholly or in part without the consent in writing of **V-DESIGN CAD Services Ltd**.
Email: vishal.p@vdesigncad.co.uk Mobile: 07971083395

Site Address:
51, Stanley Road,
Northwood,
HA6 1RH

Title:
Existing & Proposed Roof Plan

Scale: 1:50, 1:100 Paper Size: A3

Drawn By: JM
Job Ref: 22124
Date: Mar 2023
Drawing No. PL - 05

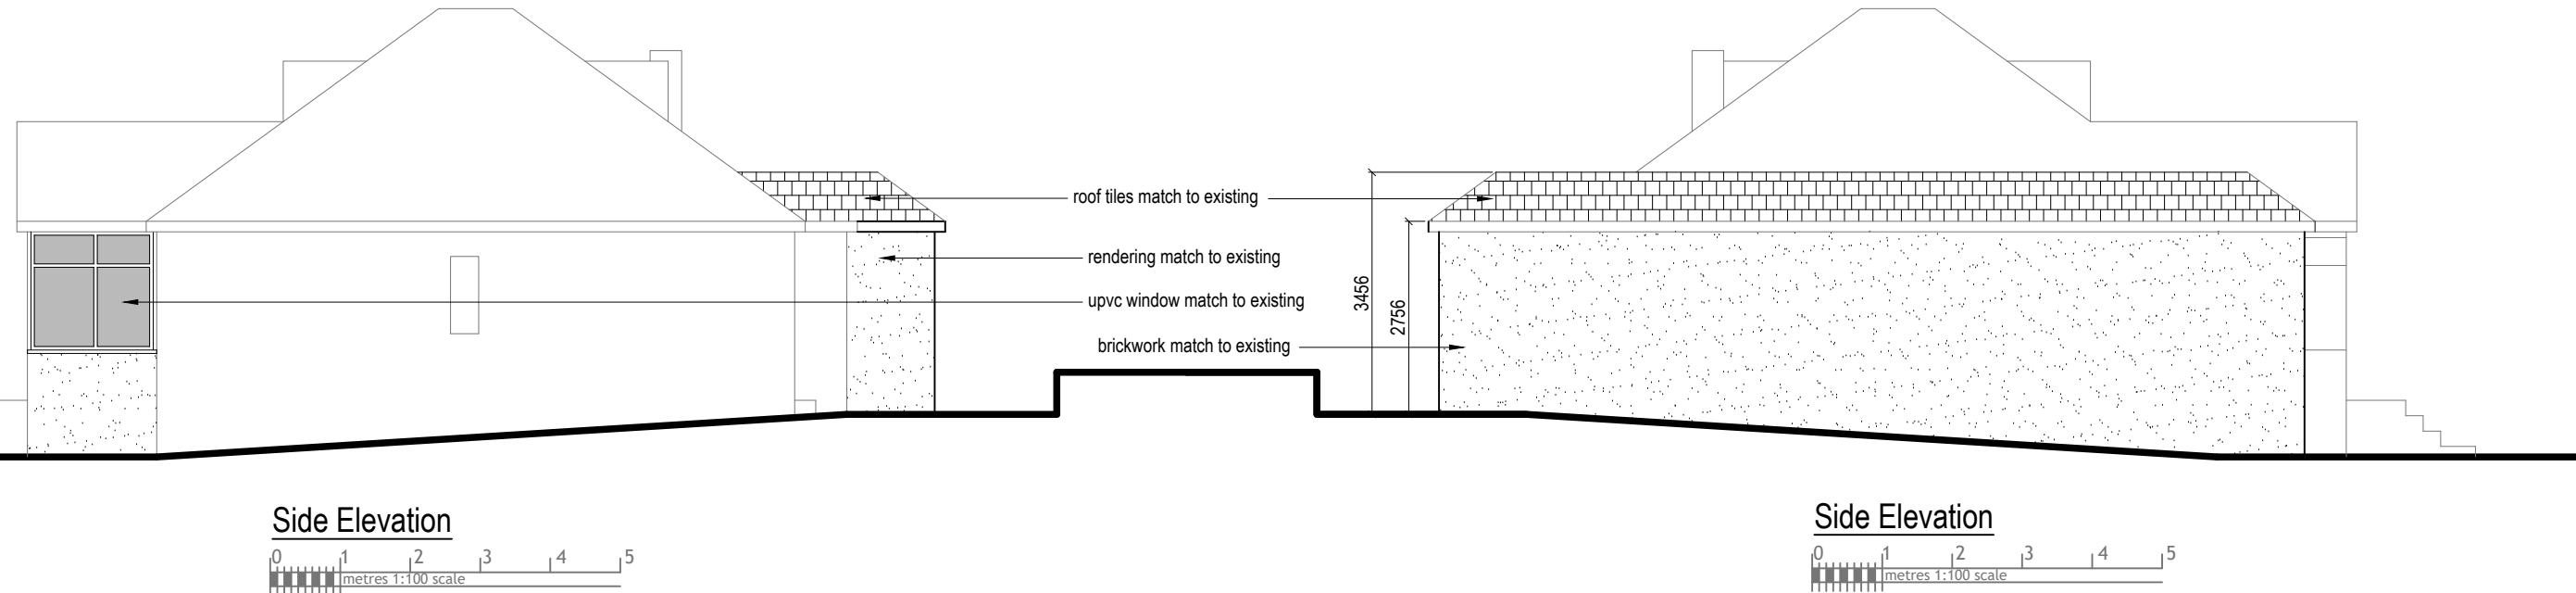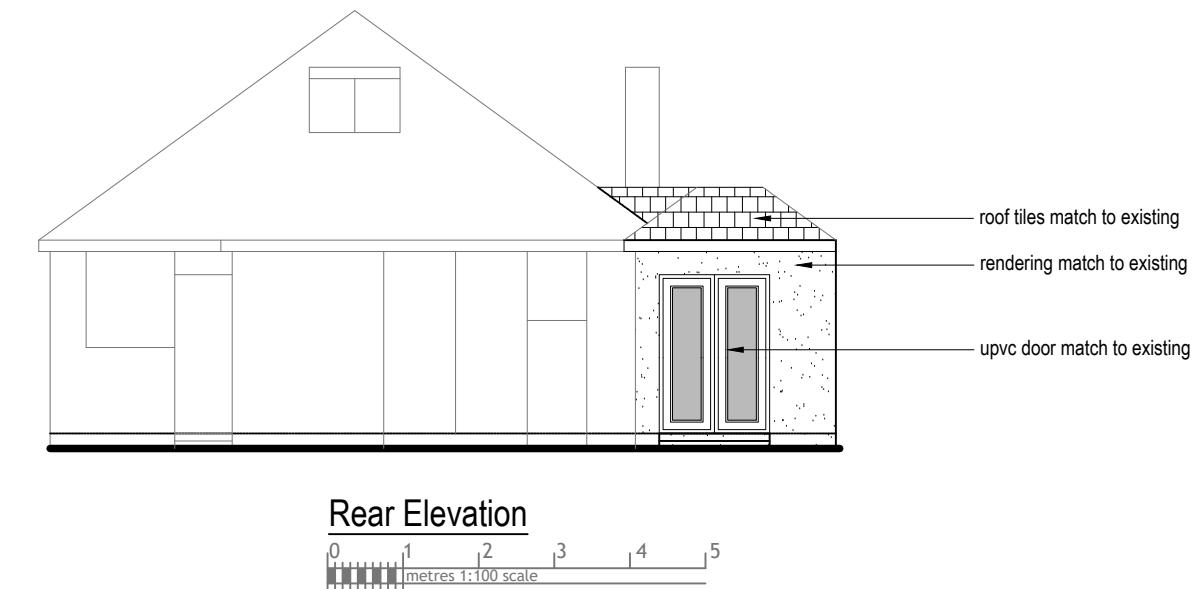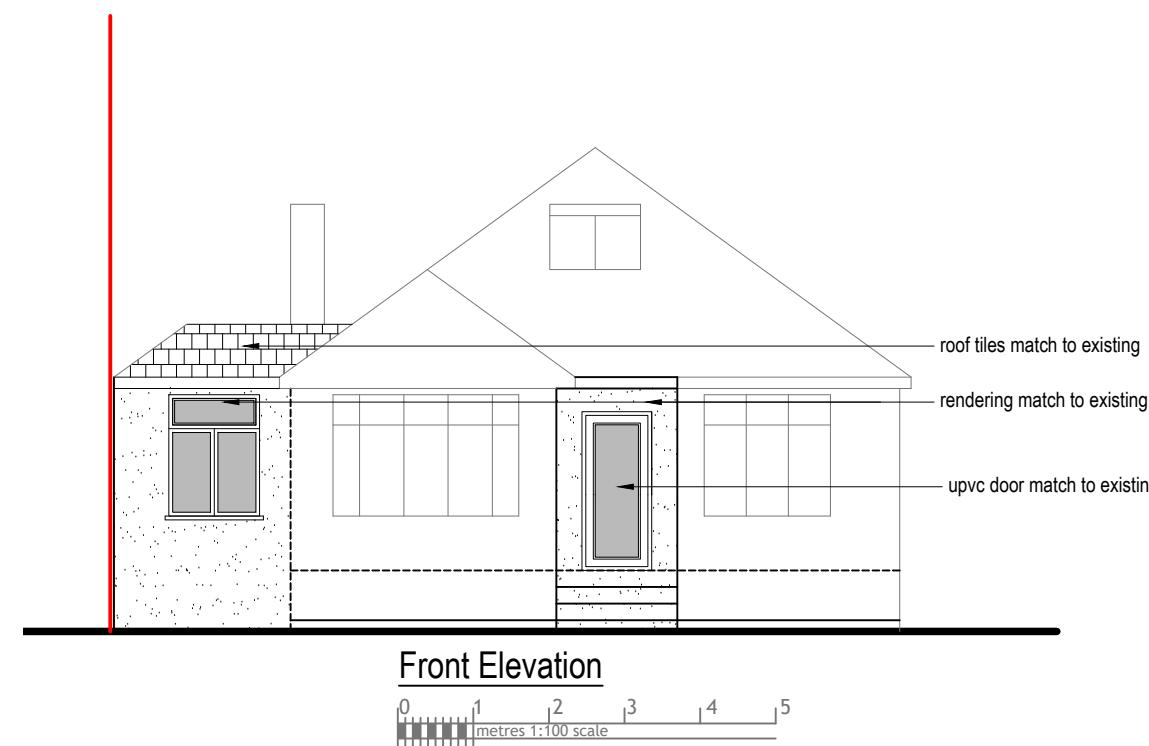

Rev Date Comments



Dimensions to be verified on site
DO NOT SCALE FROM THIS DRAWING.
Any areas indicated on this drawing are for guidance only.
No responsibility is taken for their accuracy.


This drawing is the property of **V-DESIGN CAD Services Ltd**. Copyright is reserved by them and the drawing is issued on the condition that it is not copied, reproduced, retained or disclosed to any unauthorized person, either wholly or in part without the consent in writing of **V-DESIGN CAD Services Ltd**.
Email: vishal.p@vdesigncad.co.uk Mobile: 07971083395

Site Address:	Title:			Drawn By:	JM
51, Stanley Road, Northwood, HA6 1RH	Proposed Elevations			Job Ref:	22124
					Date: Mar 2023
Scale:	1:100	Paper Size:	A3	Drawing No.	PL - 04 Rev A




Front Elevation

0 1 2 3 4 5
metres 1:100 scale

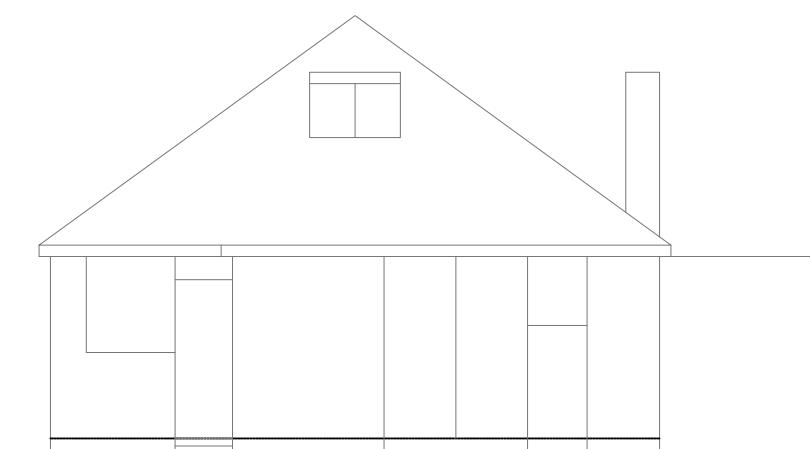


Rear Elevation

0 1 2 3 4 5
metres 1:100 scale

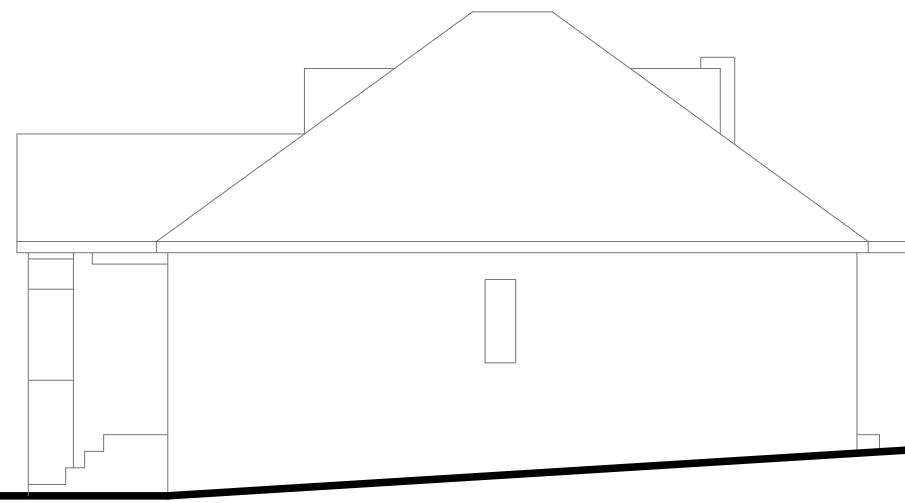

Side Elevation

0 1 2 3 4 5
metres 1:100 scale

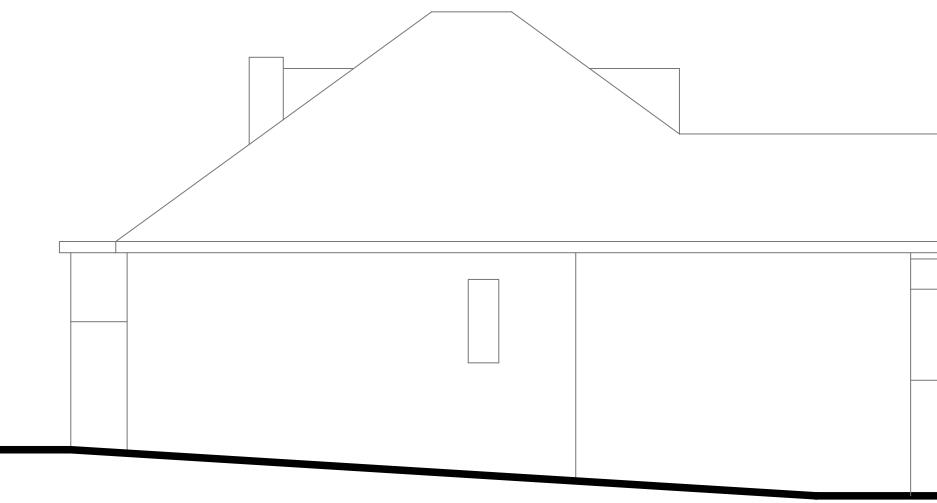

Side Elevation

0 1 2 3 4 5
metres 1:100 scale

Rev Date Comments



Dimensions to be verified on site
DO NOT SCALE FROM THIS DRAWING.
Any areas indicated on this drawing are for guidance only.
No responsibility is taken for their accuracy.


This drawing is the property of **V-DESIGN CAD Services Ltd**. Copyright is reserved by them and the drawing is issued on the condition that it is not copied, reproduced, retained or disclosed to any unauthorized person, either wholly or in part without the consent in writing of **V-DESIGN CAD Services Ltd**.
Email: vishal.p@vdesigncad.co.uk Mobile: 07971083395

Site Address:
51, Stanley Road,
Northwood,
HA6 1RH

Title:
Existing Elevations


Scale: 1:100 Paper Size: A3

Drawn By: MP
Job Ref: 22124
Date: Dec 2022
Drawing No. PL - 03

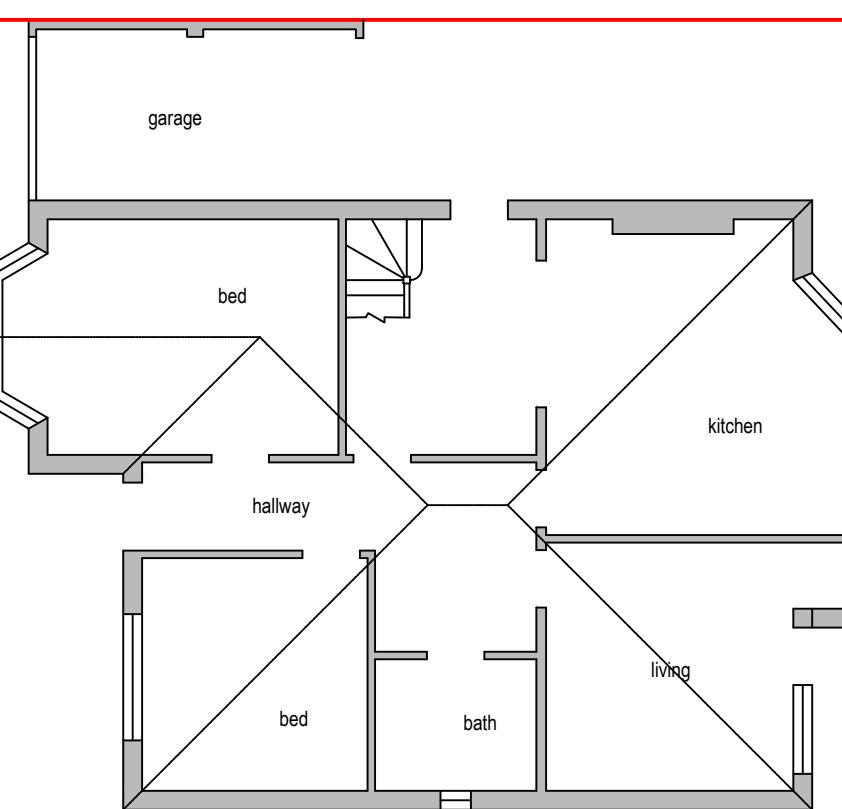

Existing Ground Floor Plan

0 1 2 3 4 5
metres 1:100 scale

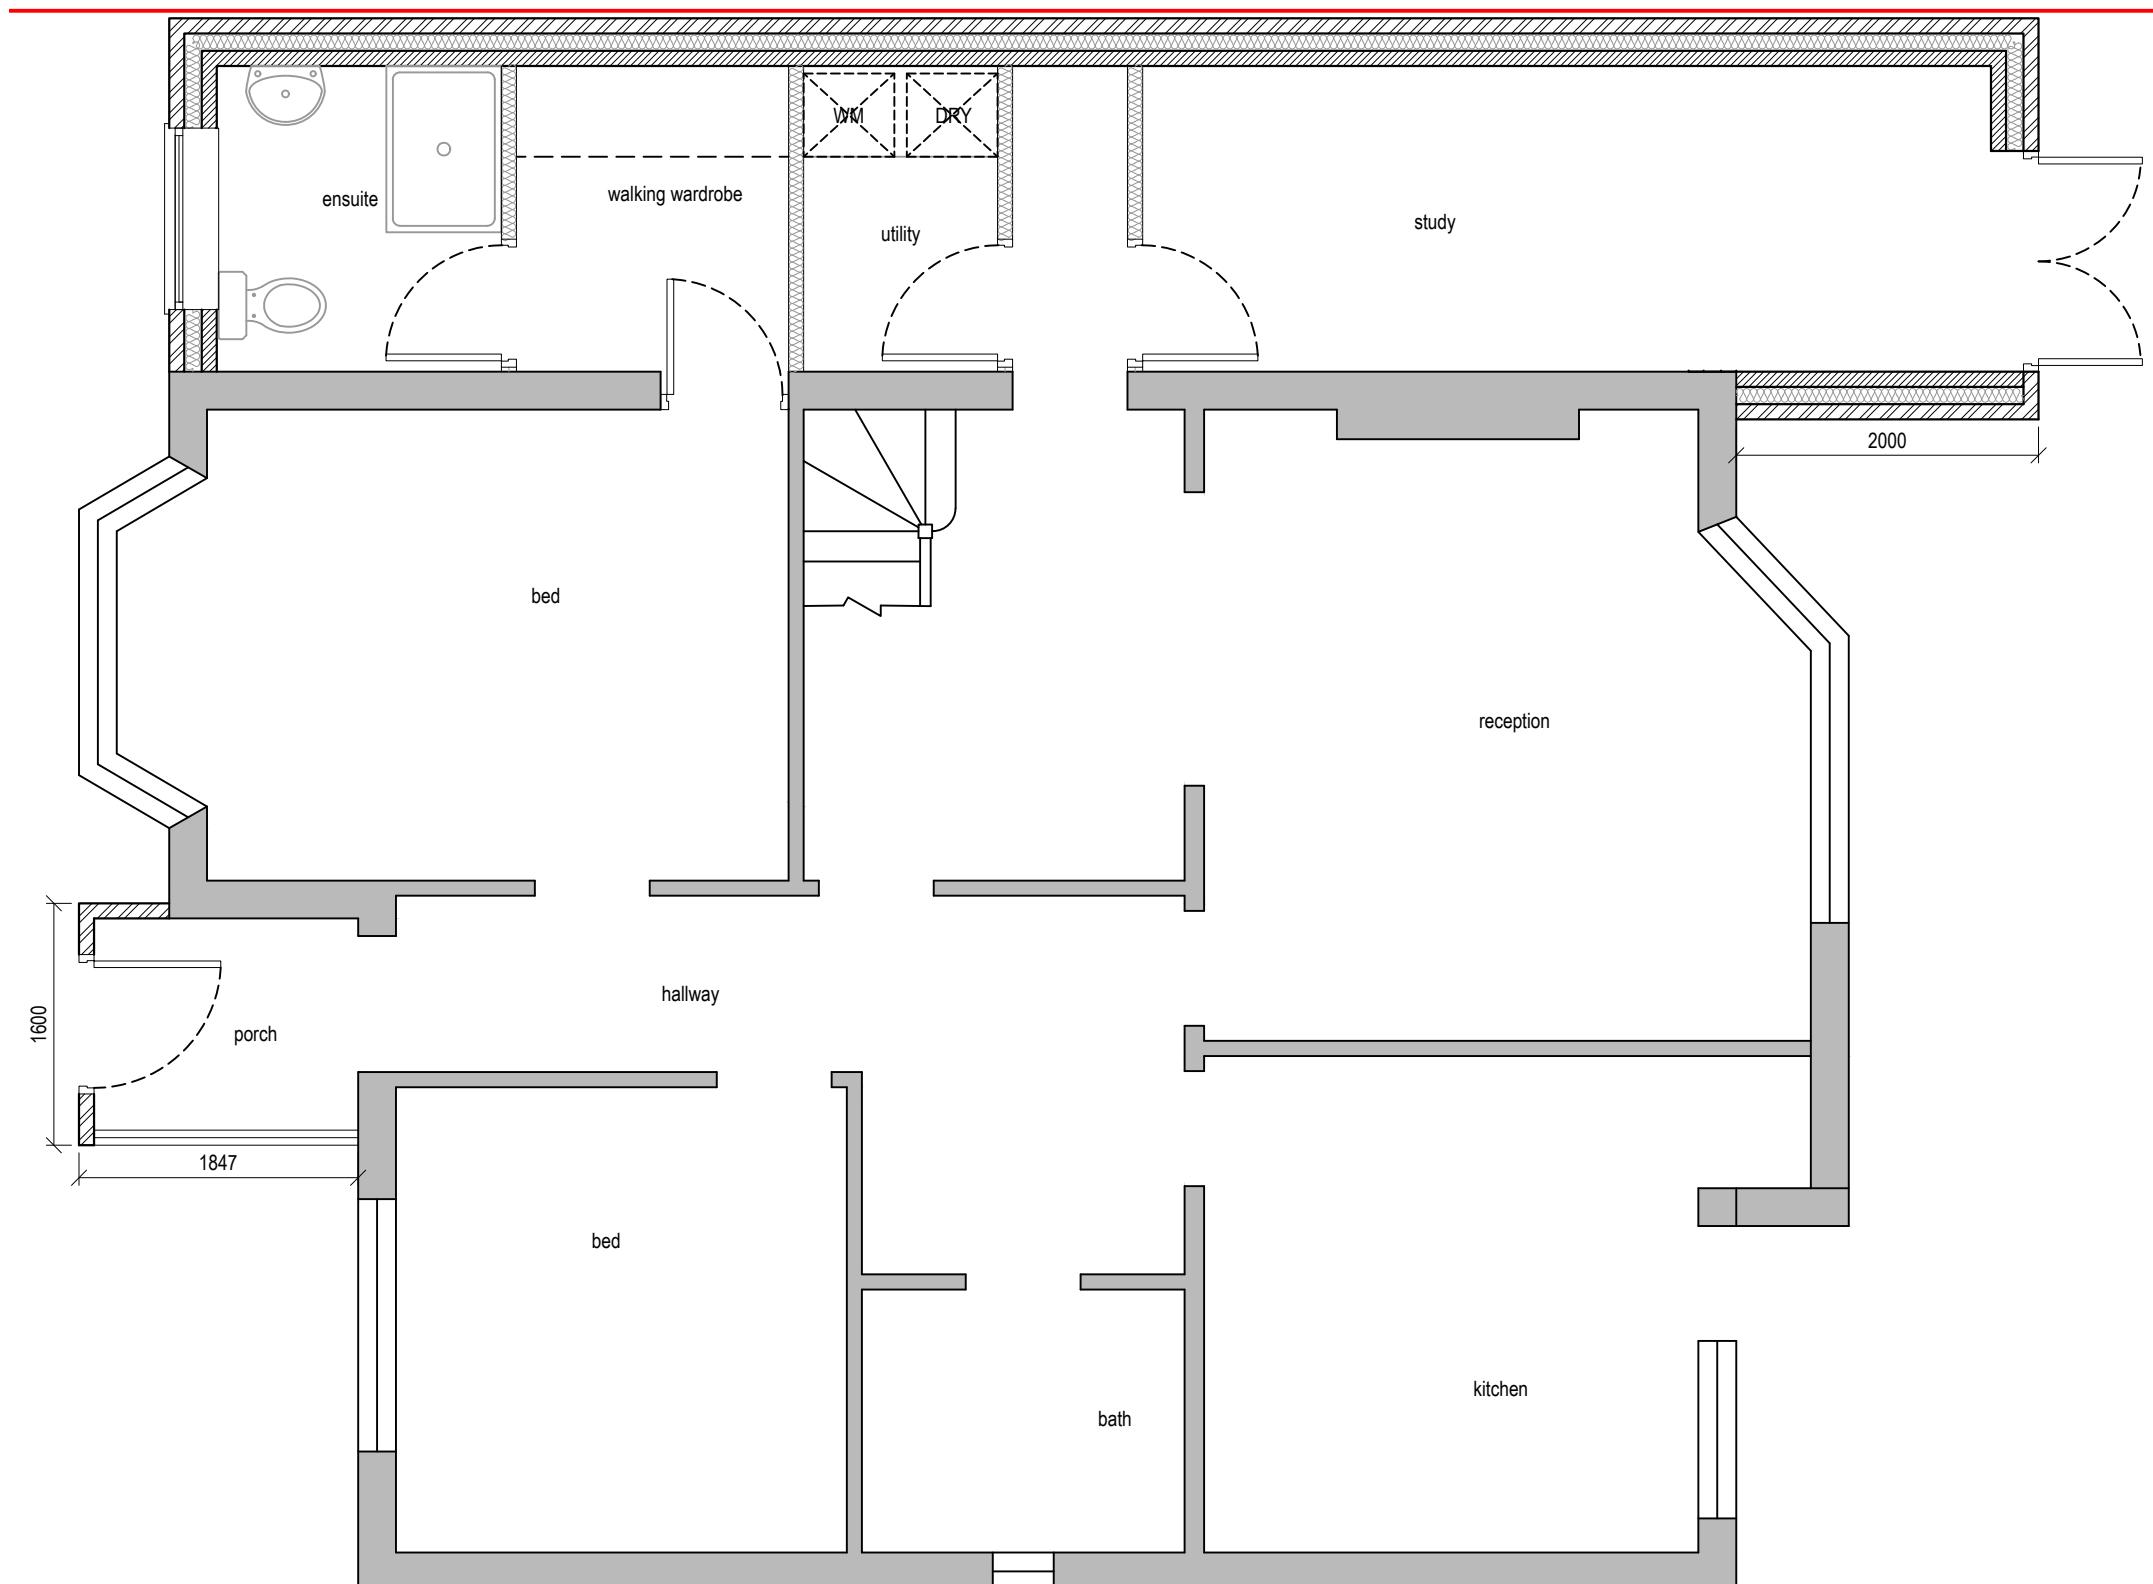

Proposed Ground Floor Plan

0 0.5 1.0 1.5 2.0 2.5
metres 1:50 scale

Rev Date Comments



Dimensions to be verified on site.
DO NOT SCALE FROM THIS DRAWING.
Any areas indicated on this drawing are for guidance only.
No responsibility is taken for their accuracy.


This drawing is the property of **V-DESIGN CAD Services Ltd**. Copyright is reserved by them and the drawing is issued on the condition that it is not copied, reproduced, retained or disclosed to any unauthorized person, either wholly or in part without the consent in writing of **V-DESIGN CAD Services Ltd**.
Email: vishal.p@vdesigncad.co.uk Mobile: 07971083395

Site Address:
51, Stanley Road,
Northwood,
HA6 1RH

Title:
Existing & Proposed Ground Floor Plan


Drawn By: JM
Job Ref: 22124
Date: Mar 2023
Drawing No. PL - 02 Rev A

Scale: 1:50, 1:100 Paper Size: A3

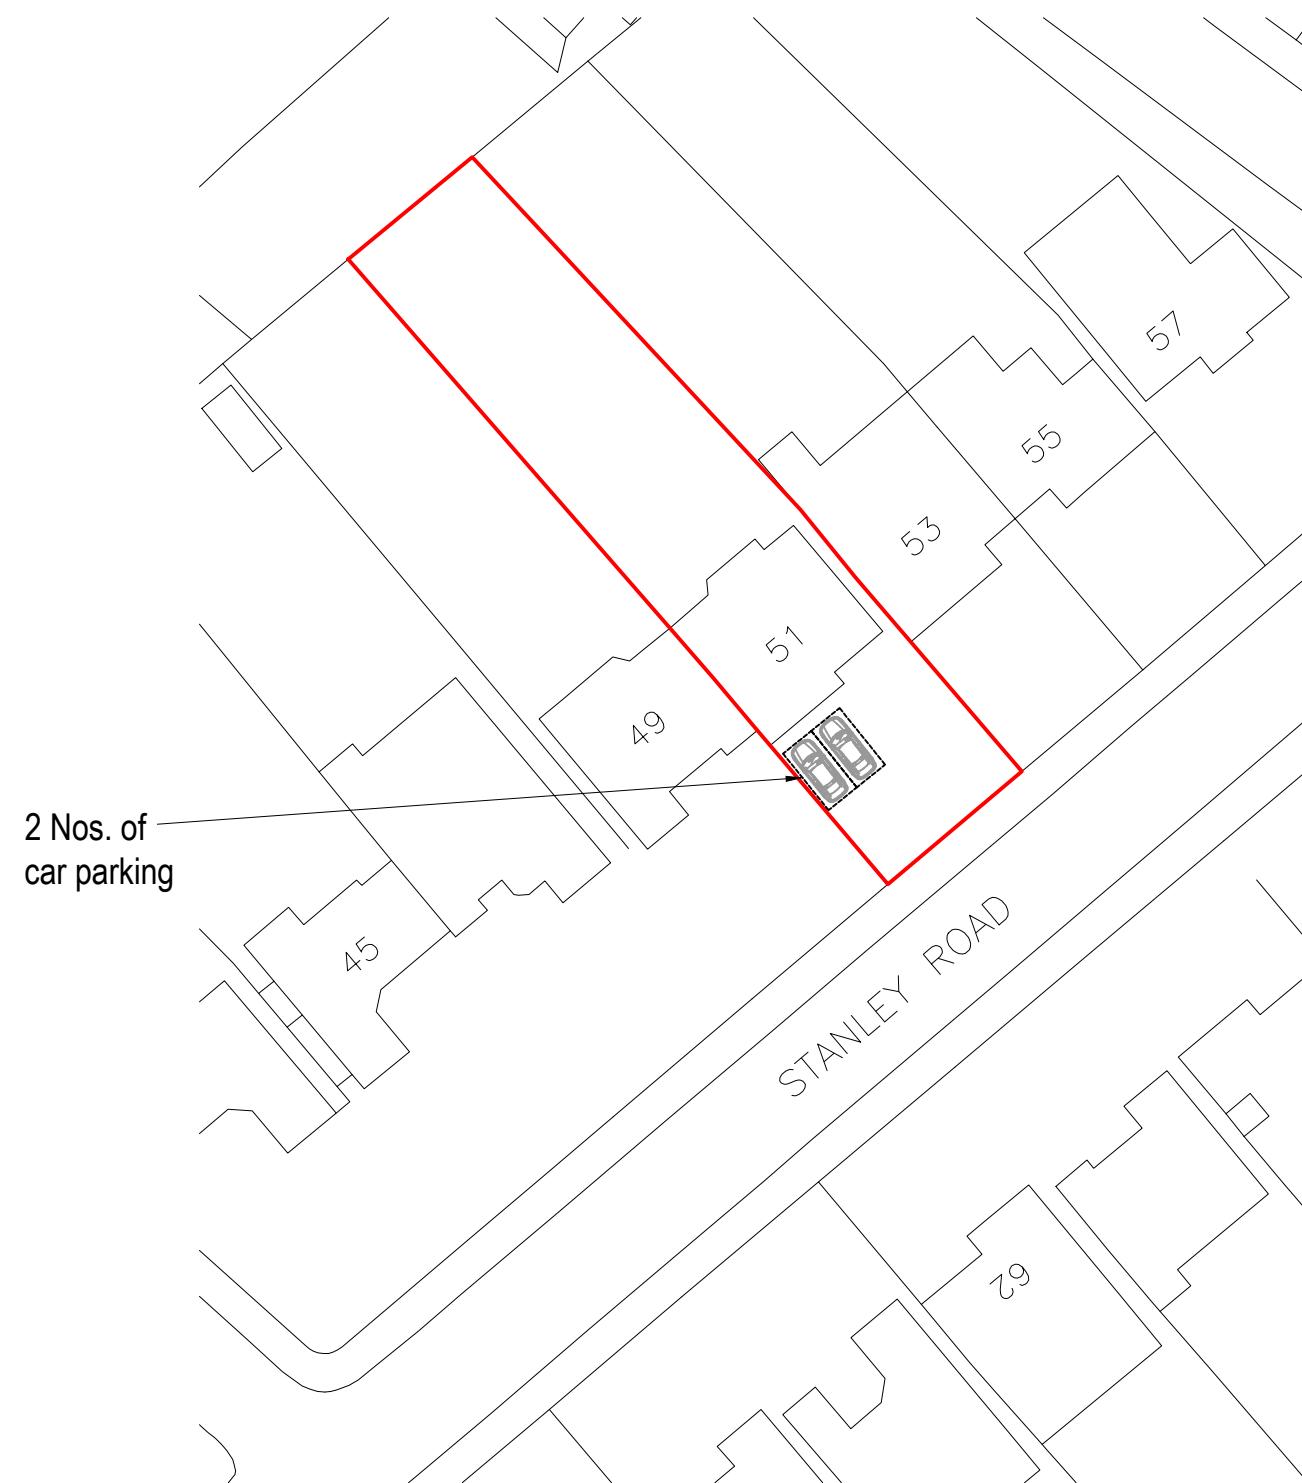

Block Plan

0 5 10 15 20 25
metres 1:500 scale

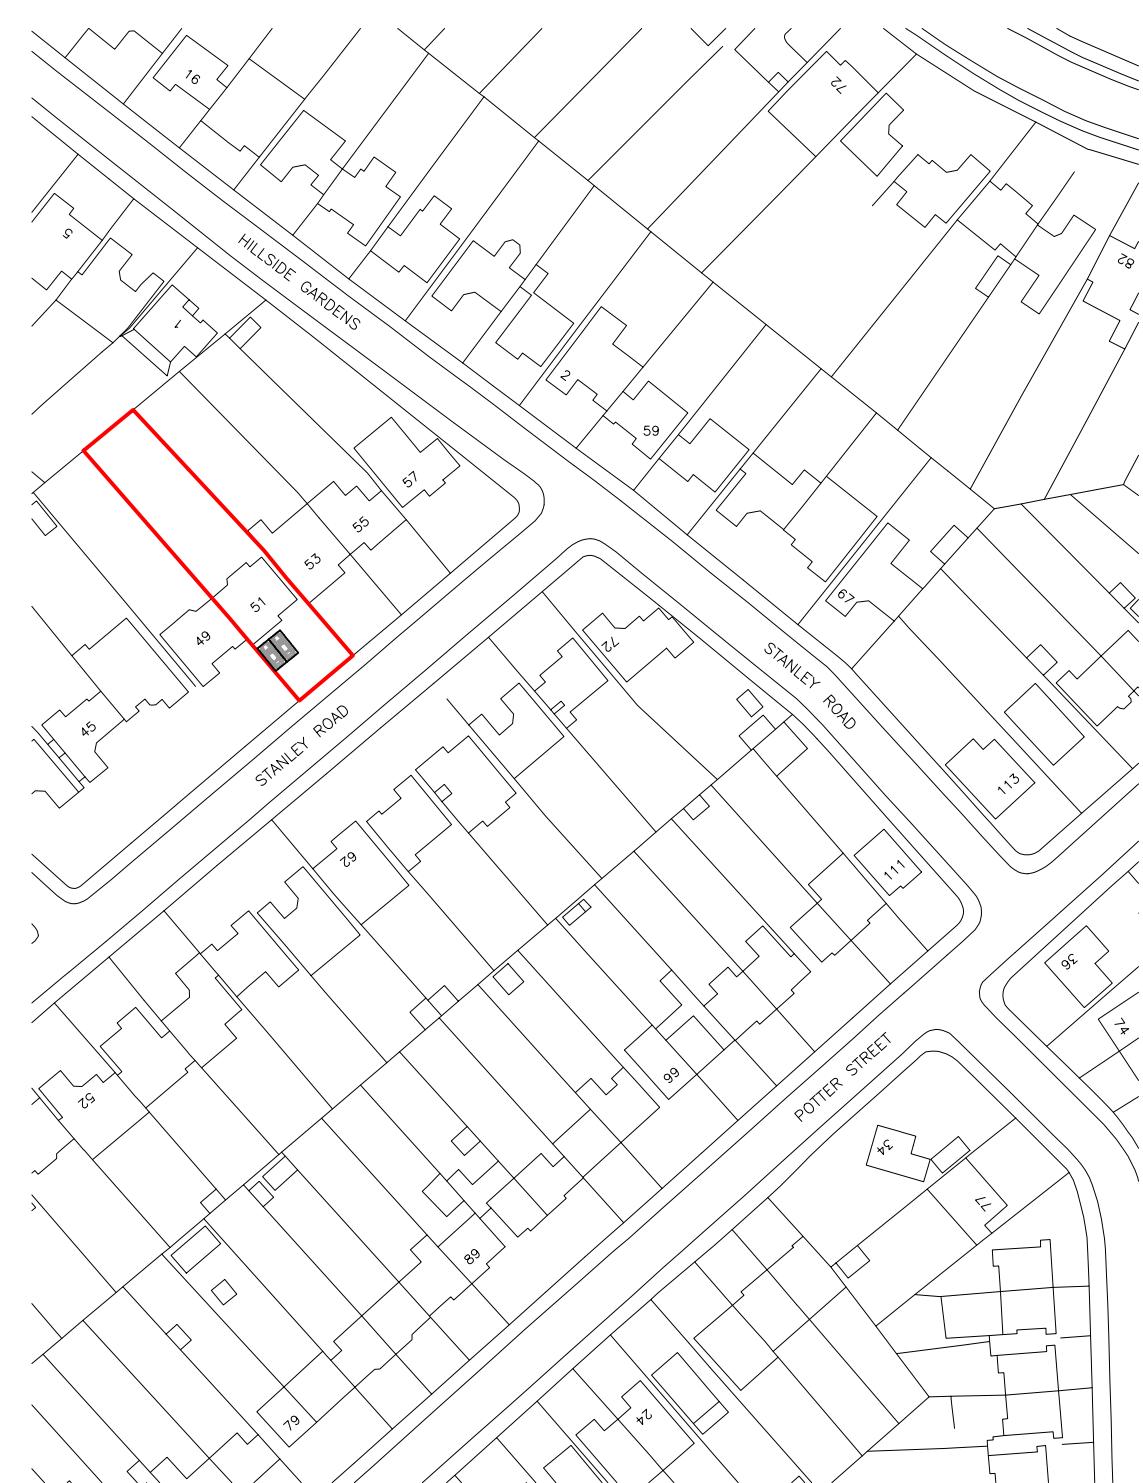

Site Location

0 10 20 30 40 50
metres 1:1250 scale

Rev Date Comments




Dimensions to be verified on site
DO NOT SCALE FROM THIS DRAWING.
Any areas indicated on this drawing are for guidance only.
No responsibility is taken for their accuracy.

This drawing is the property of **V-DESIGN CAD Services Ltd**. Copyright is reserved by them and the drawing is issued on the condition that it is not copied, reproduced, retained or disclosed to any unauthorized person, either wholly or in part without the consent in writing of **V-DESIGN CAD Services Ltd**.
Email: vishal.p@vdesigncad.co.uk Mobile: 07971083395

Site Address:
51, Stanley Road,
Northwood,
HA6 1RH

Title:
Block and Location Plans

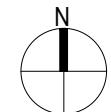

Drawn By: MP
Job Ref: 22124
Date: Dec 2022
Drawing No. PL - 01

Scale: 1:500, 1:1250 Paper Size: A3