



579-583 UXBRIDGE ROAD HAYES

PLANNING REFERENCE 72470/APP/2023/747

DISCHARGE OF CONDITION 4

Landscape Scheme

UXBRIDGE ROAD

LEGEND

- TARMAC SURFACING; demarcation with Drivestett Tegula Harvest
- MARSHALLS DRIVESET TEGULA Harvest permeable interlocking pavers
- MARSHALLS DRIVESET TEGULA Harvest non-permeable interlocking pavers
- STONE CREEK 40 Anthracite Y40960 600x600x20 porcelain tiles
- MARSHALLS TEGULA PRIORA pennant grey permeable interlocking pavers
- GREEN LANDSCAPED AREA see WD 102
- PARK BENCH to owner selection
- EVCP twin wall mounted
- EVCP twin pedestal
- LIGHTING BOLLARD
- LIGHTING WALL MOUNTED
- TRAFFIC BARRIER (Barriers Direct Ref 4012 500x1000)
- Gas Meters
- Give way sign : Wall Mounted
- Post Boxes
- Cycle Store



Notes:

- 1) ALL DIMENSIONS, LEVELS AND CLEARANCES TO BE CHECKED ON SITE PRIOR TO WORKS COMMENCING
- 2) THIS DRAWING SHOULD BE READ IN CONJUNCTION WITH ALL OTHER PROJECT RELATED DRAWINGS, SPECIFICATIONS AND DOCUMENTS
- 3) ANY INCONSISTENCY BETWEEN THIS DRAWING, OTHER DRAWINGS FORMING PART OF THIS CONTRACT, OR THE SPECIFICATION/BILLS OF QUANTITIES MUST BE CLARIFIED BEFORE COMMENCEMENT OF ANY WORK OR ORDERING OF ANY MATERIALS

- 1) PLEASE CONSULT THE AUTHOR OR PROJECT MANAGER SHOULD THE READER REQUIRE CLARIFICATION ON ANY PART OF THIS DRAWING
- 2) THE COPYRIGHT OF THE DRAWING AND DESIGN IS THE PROPERTY OF JSA ARCHITECTS LTD. THIS INFORMATION HAS BEEN ISSUED UNDER SPECIFIC TERMS FOR THIS PROJECT AND MAY ONLY BE USED AND REPRODUCED ACCORDINGLY

SITE: 577-583 UXBRIDGE ROAD

CLIENT: Thorney Farm Developments

STATUS: CONSTRUCTION ISSUE

TITLE: SITE PLAN

SCALE: AT A0: 1:100

DATE: 05.01.23

DRAWN: BVH

CHECKED: JJ

PROJECT: TPH5 A3

DRAWING NO: WD-100

REVISION: L

jsa
jsa architects



Tavistock House
Waltham Road
Maidenhead SL6 3NH
01628 828 241
reception@jsaarchitects.com
www.jsaarchitects.com

0 1 2 4 6 m
1:100


Notes:

- 1) ALL DIMENSIONS, LEVELS AND CLEARANCES TO BE CHECKED ON SITE PRIOR TO WORKS COMMENCING
- 2) THIS DRAWING SHOULD BE READ IN CONJUNCTION WITH ALL OTHER PROJECT RELATED DRAWINGS, SPECIFICATIONS AND DOCUMENTS
- 3) ANY DISCREPANCY BETWEEN THIS DRAWING, OTHER DRAWINGS FOR THE PROJECT, CONTRACTS OR THE SPECIFICATION/BILLS OF QUANTITIES MUST BE CLARIFIED BEFORE COMMENCEMENT OF ANY WORK OR ORDERING OF ANY MATERIALS
- 4) PLEASE CONSULT THE AUTHOR OR PROJECT MANAGER SHOULD THE READER REQUIRE CLARIFICATION ON ANY PART OF THIS DRAWING
- 5) THE COPYRIGHT OF THE DRAWING AND DESIGN IS THE PROPERTY OF JS ARCHITECTS LTD. THIS INFORMATION HAS BEEN ISSUED UNDER SPECIFIC TERMS FOR THIS PROJECT AND MAY ONLY BE USED AND REPRODUCED ACCORDINGLY

0 0.25 0.5 1 2m
1:20

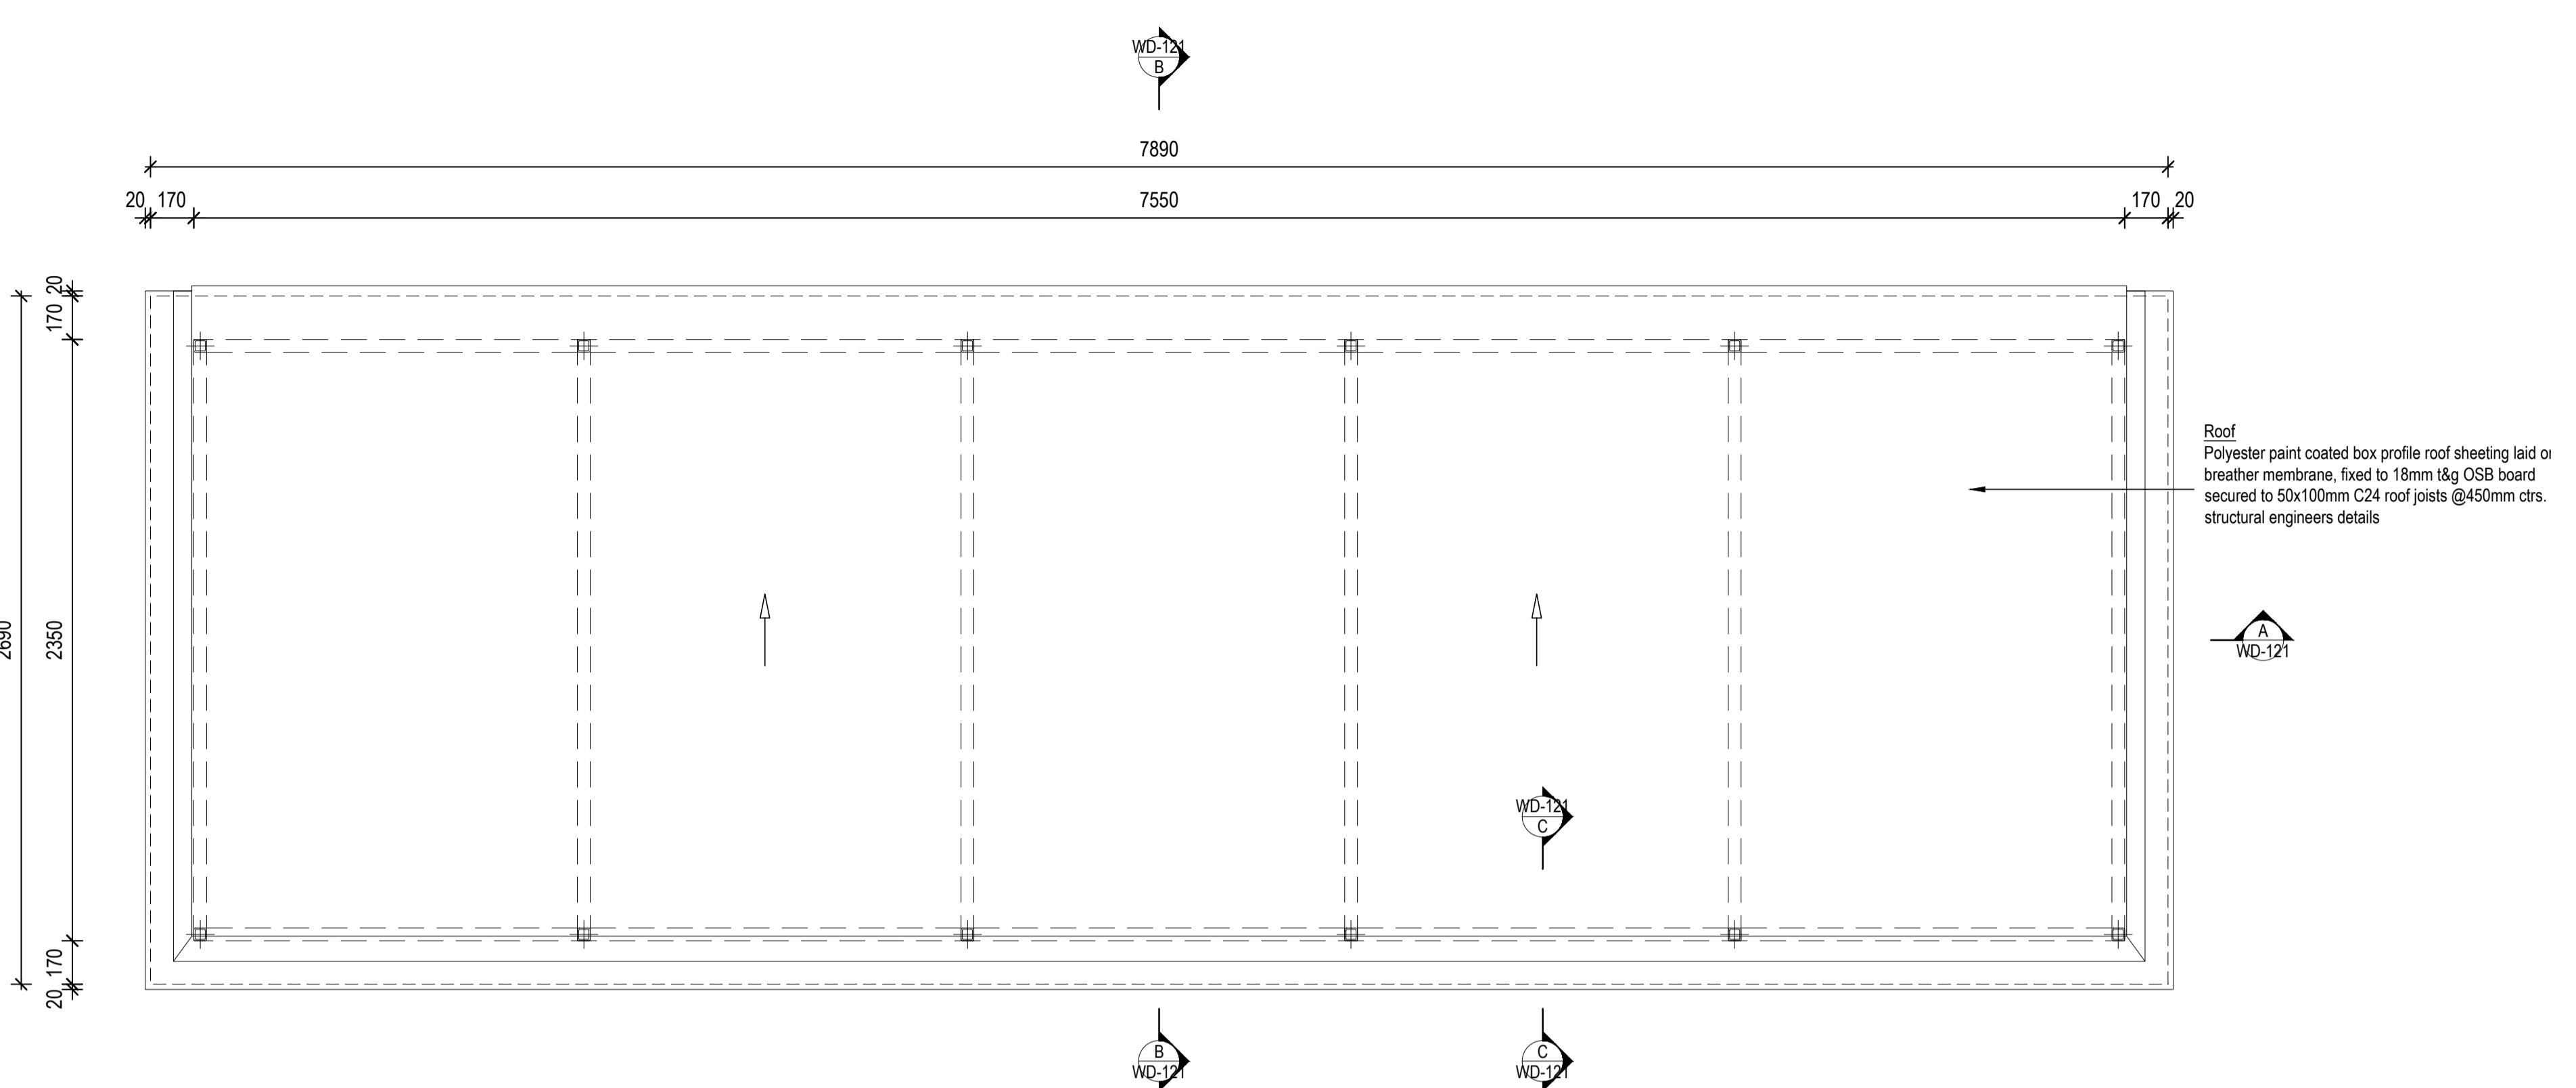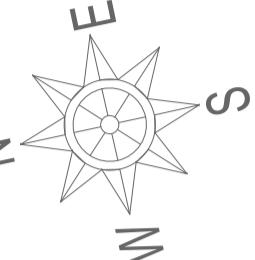

Roof Plan

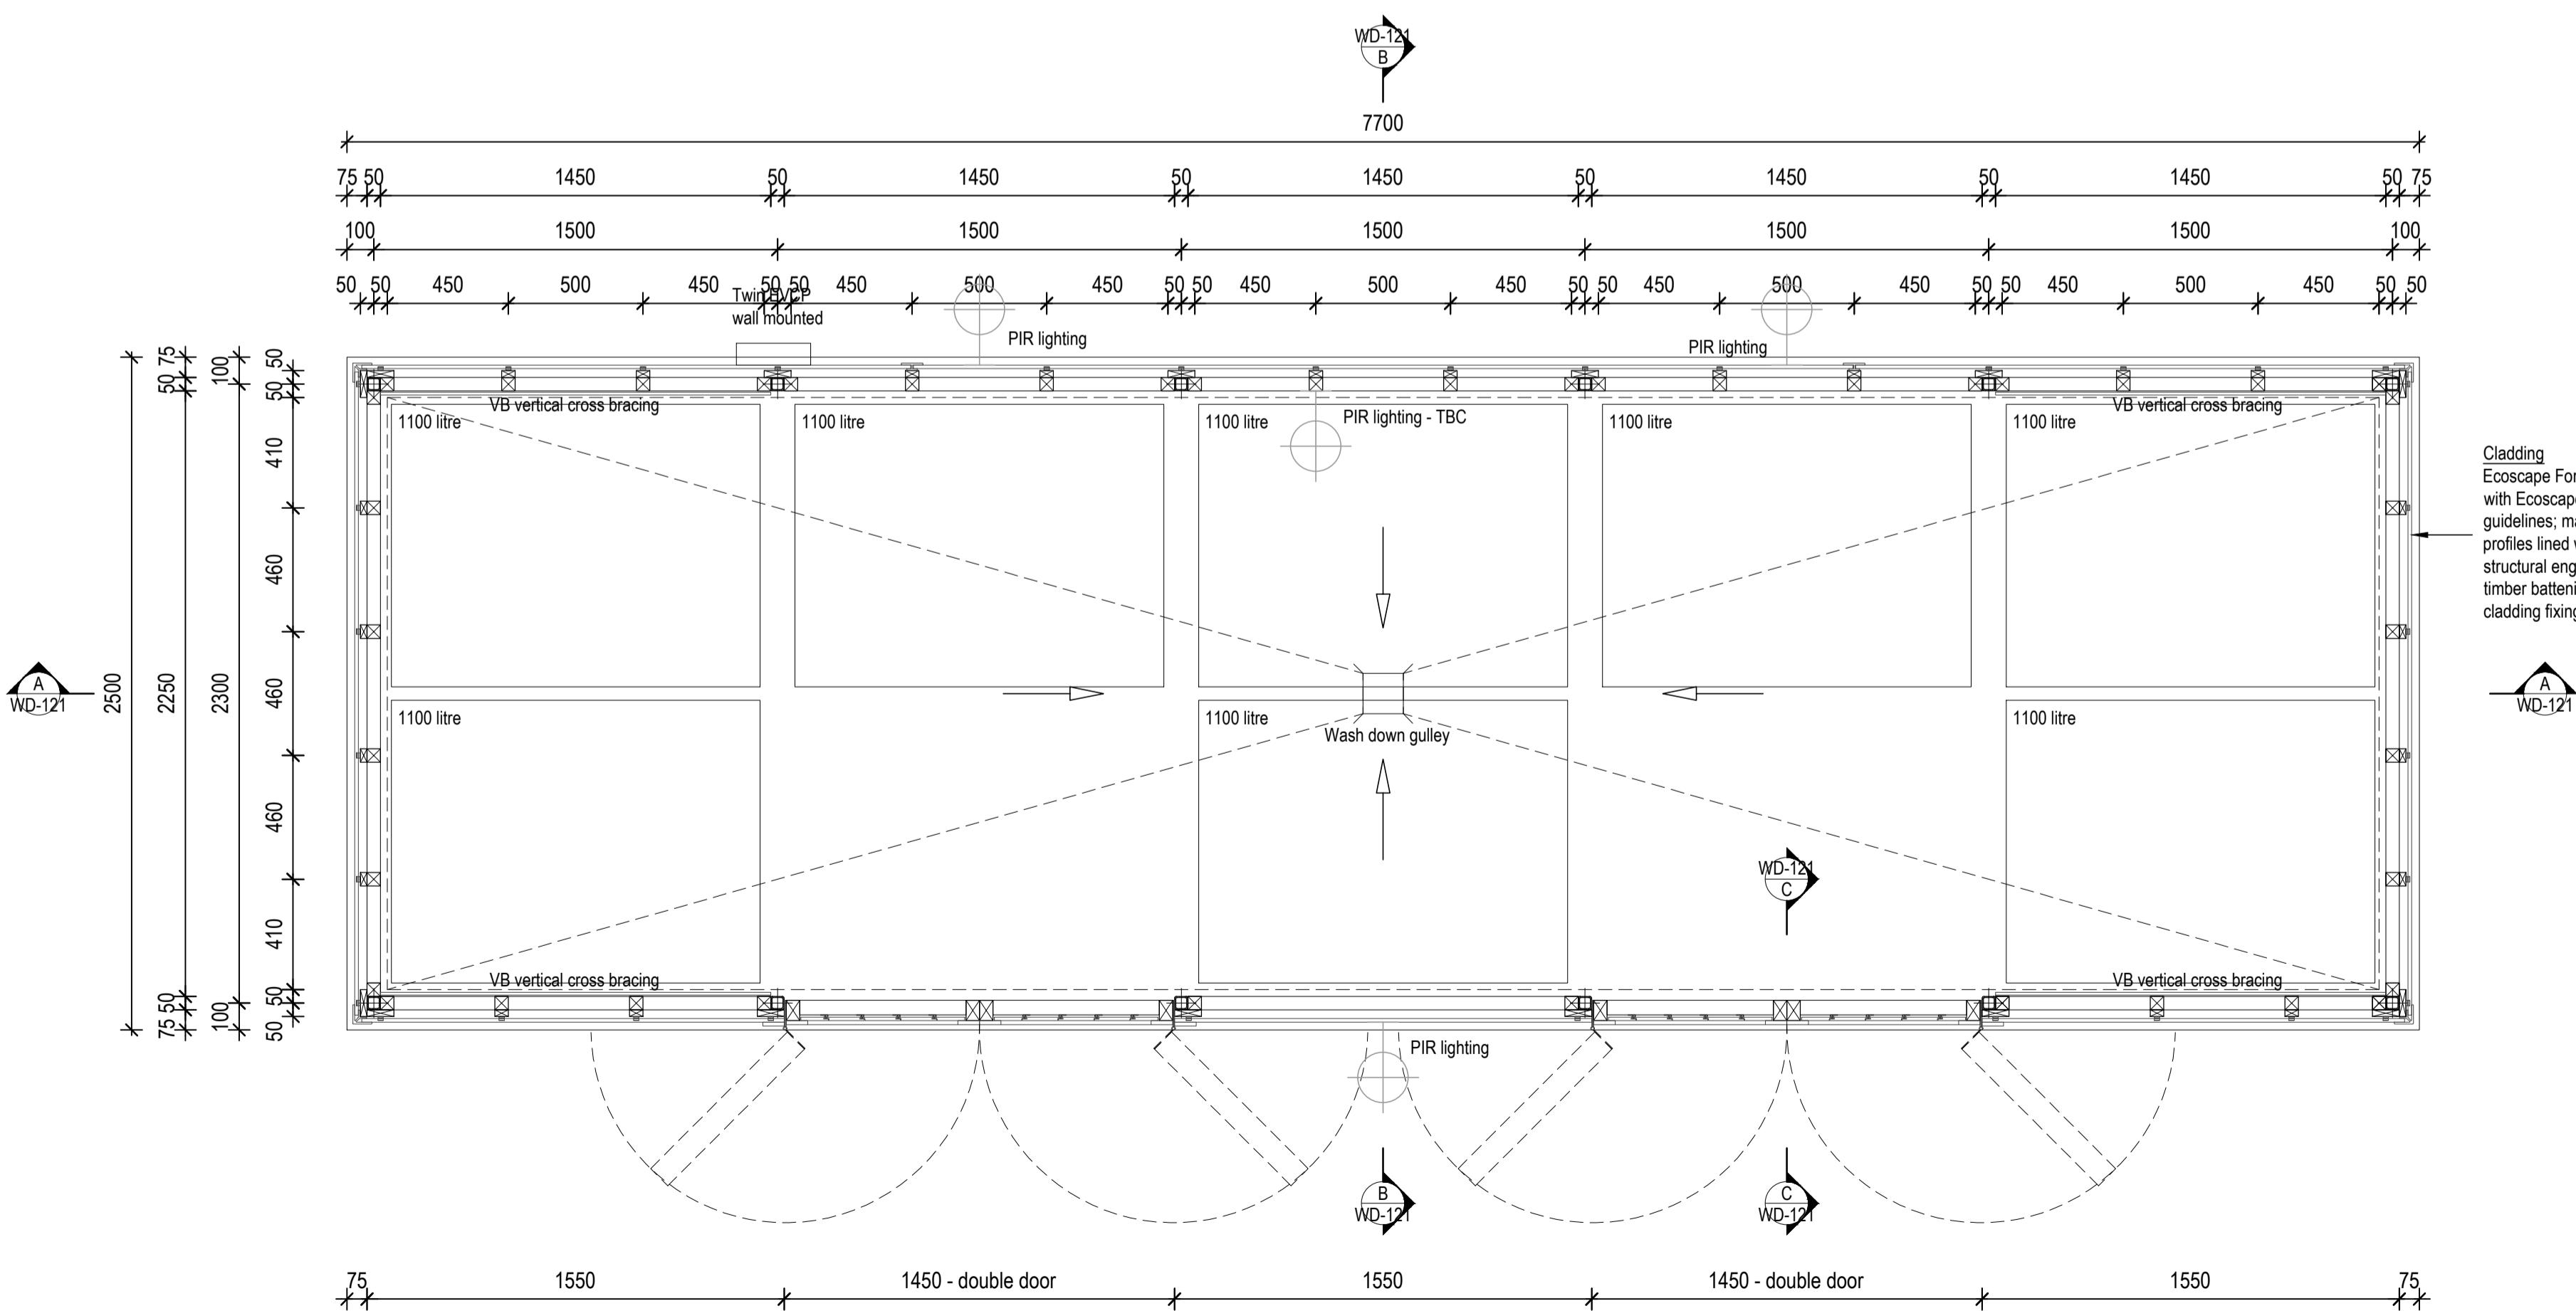

Floor Plan

| REV: | DESCRIPTION: | BY: | DATE: |
|----------------------|--|-----|----------|
| STATUS: CONSTRUCTION | | | |
| D | Structural info updated, additional info added | JJ | 01/11/23 |
| C | Structural info and 2 no bins added | JJ | 26/09/23 |
| B | General update, additional info added | JJ | 15/09/23 |
| A | Construction issue | BVH | 10/06/22 |


jsa Middle Shop
Waltham Road
Maidenhead SL6 3NH
01628 241-4
reception@jsaarchitects.com
www.jsaarchitects.com

SITE: 579-583 Uxbridge Road
Hayes, Middlesex UB4 8HP


CLIENT: Thorney Farm Development

TITLE: Refuse and Recycling Store
Plans


| SCALE AT A: | DATE: | DRAWN: | CHECKED: |
|-------------|-------------|-----------|----------|
| 1:20 | Jun 2021 | BVH/JJ | |
| PROJECT: | DRAWING NO: | REVISION: | |
| TPH5 A3 | WD-120 | D | |

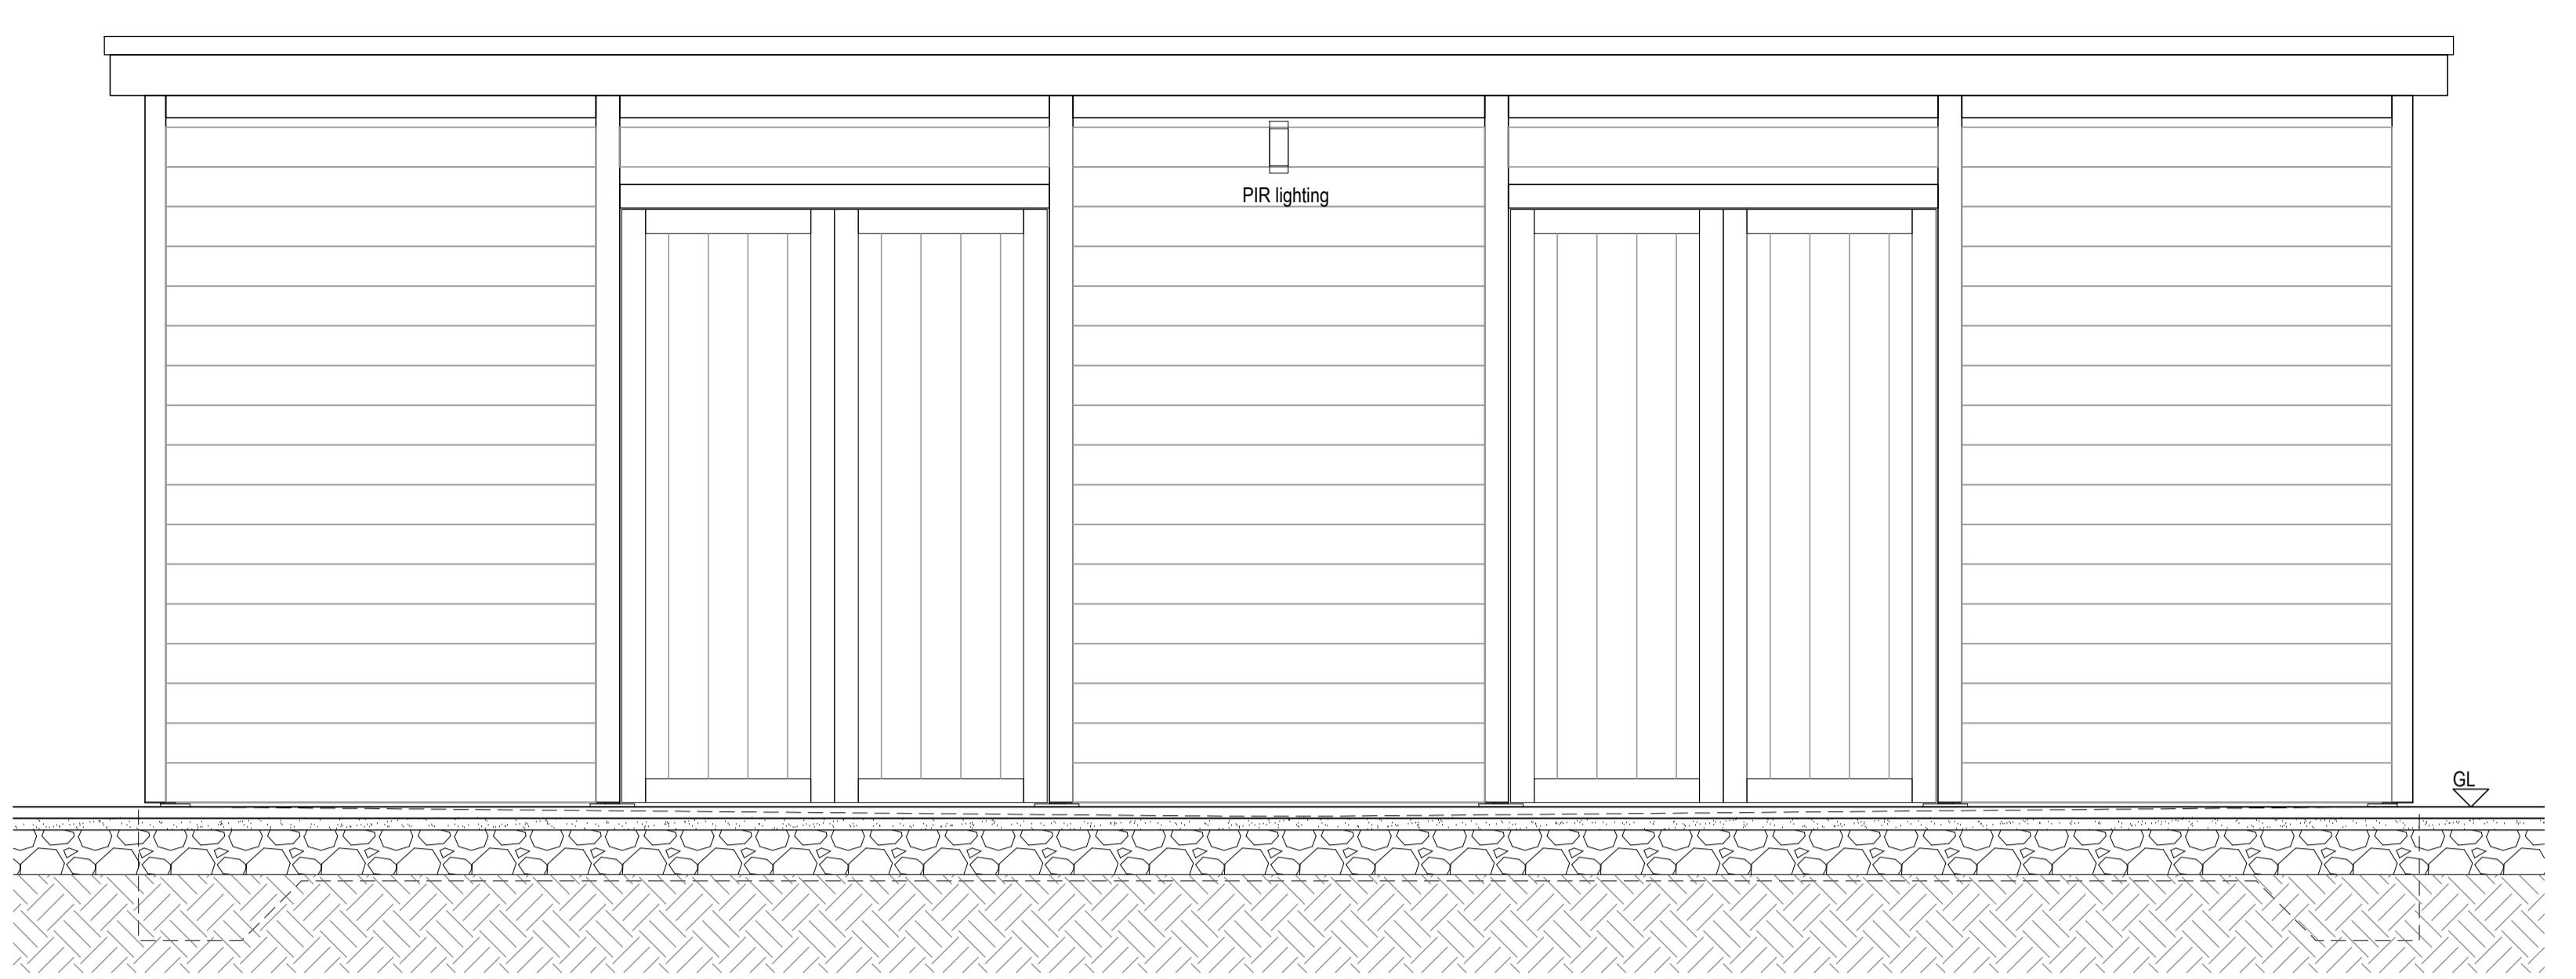


Front Elevation

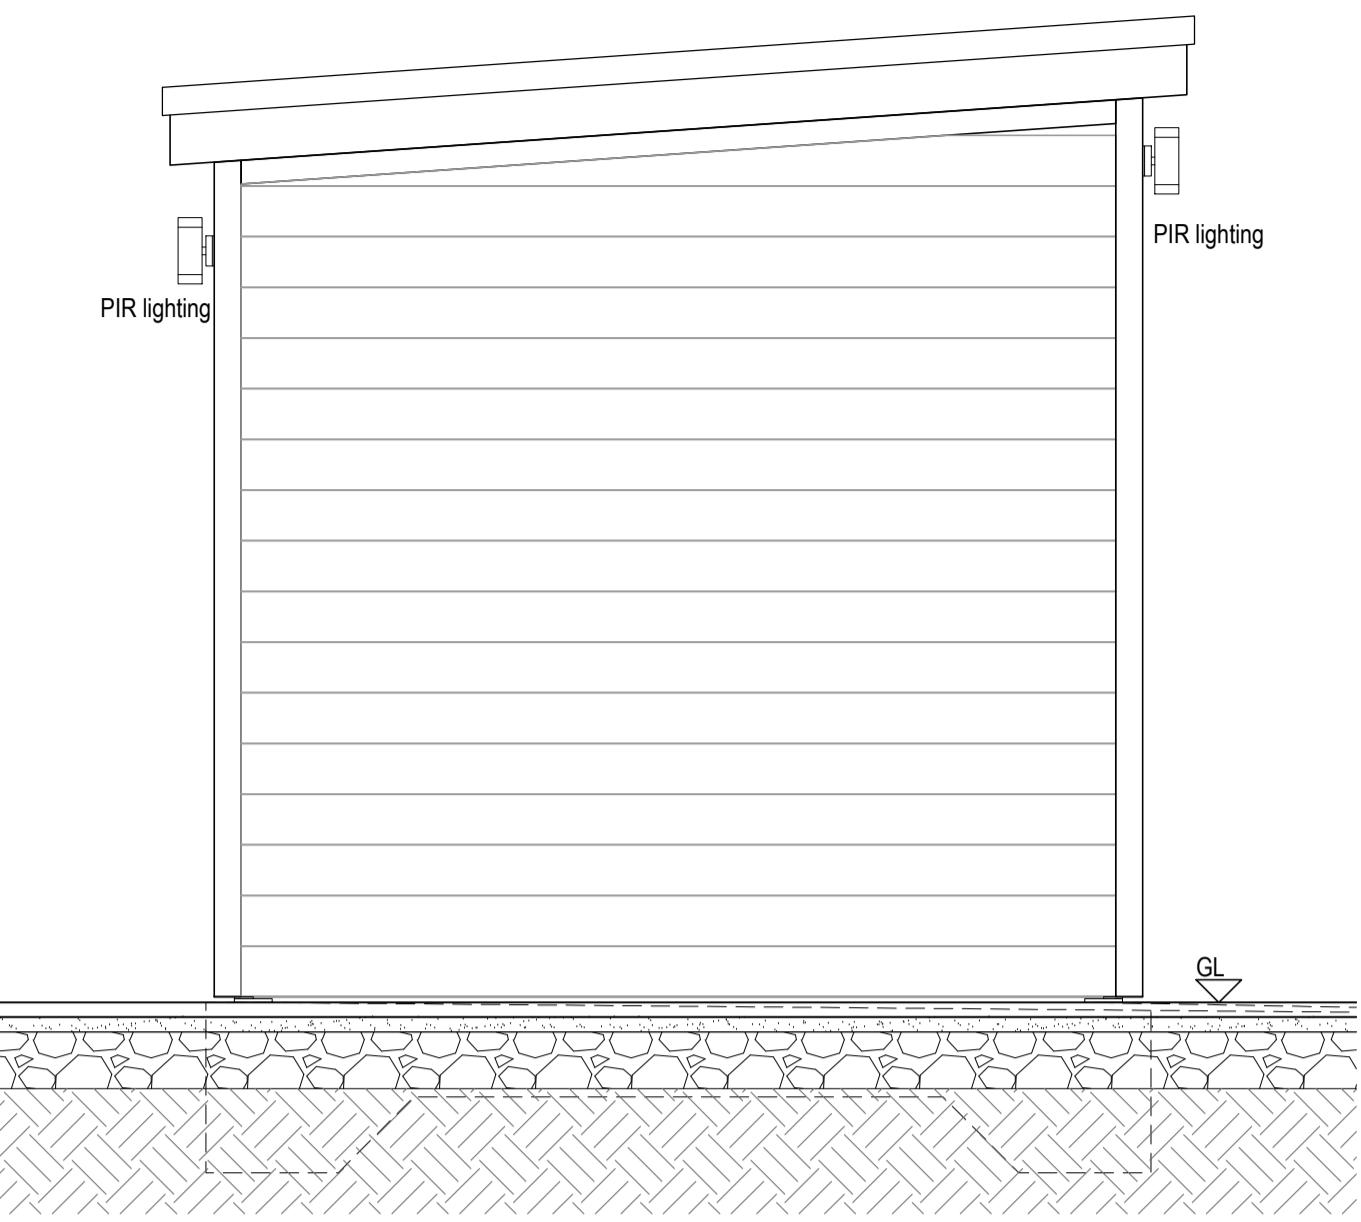


Side Elevation

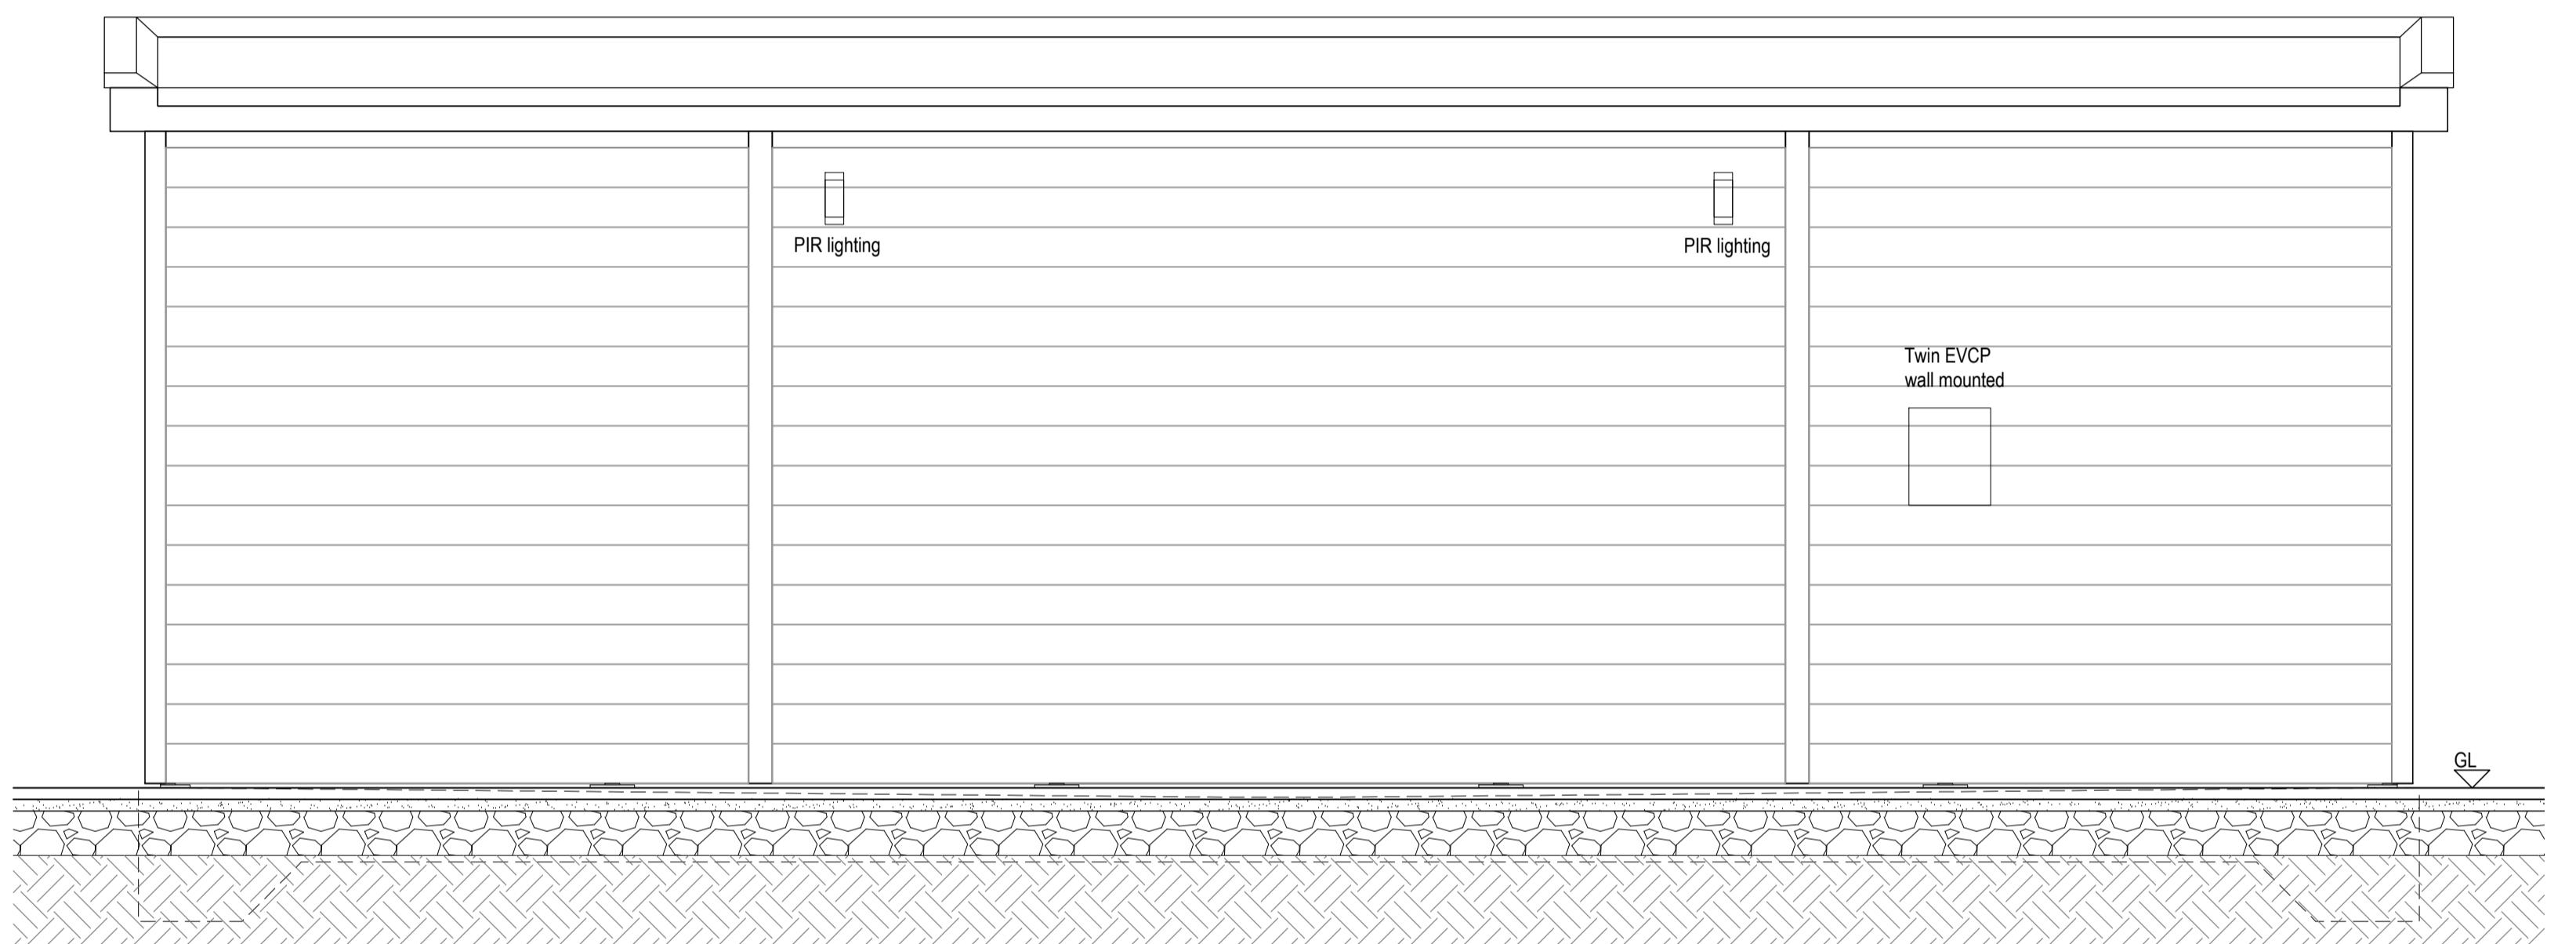


Rear Elevation

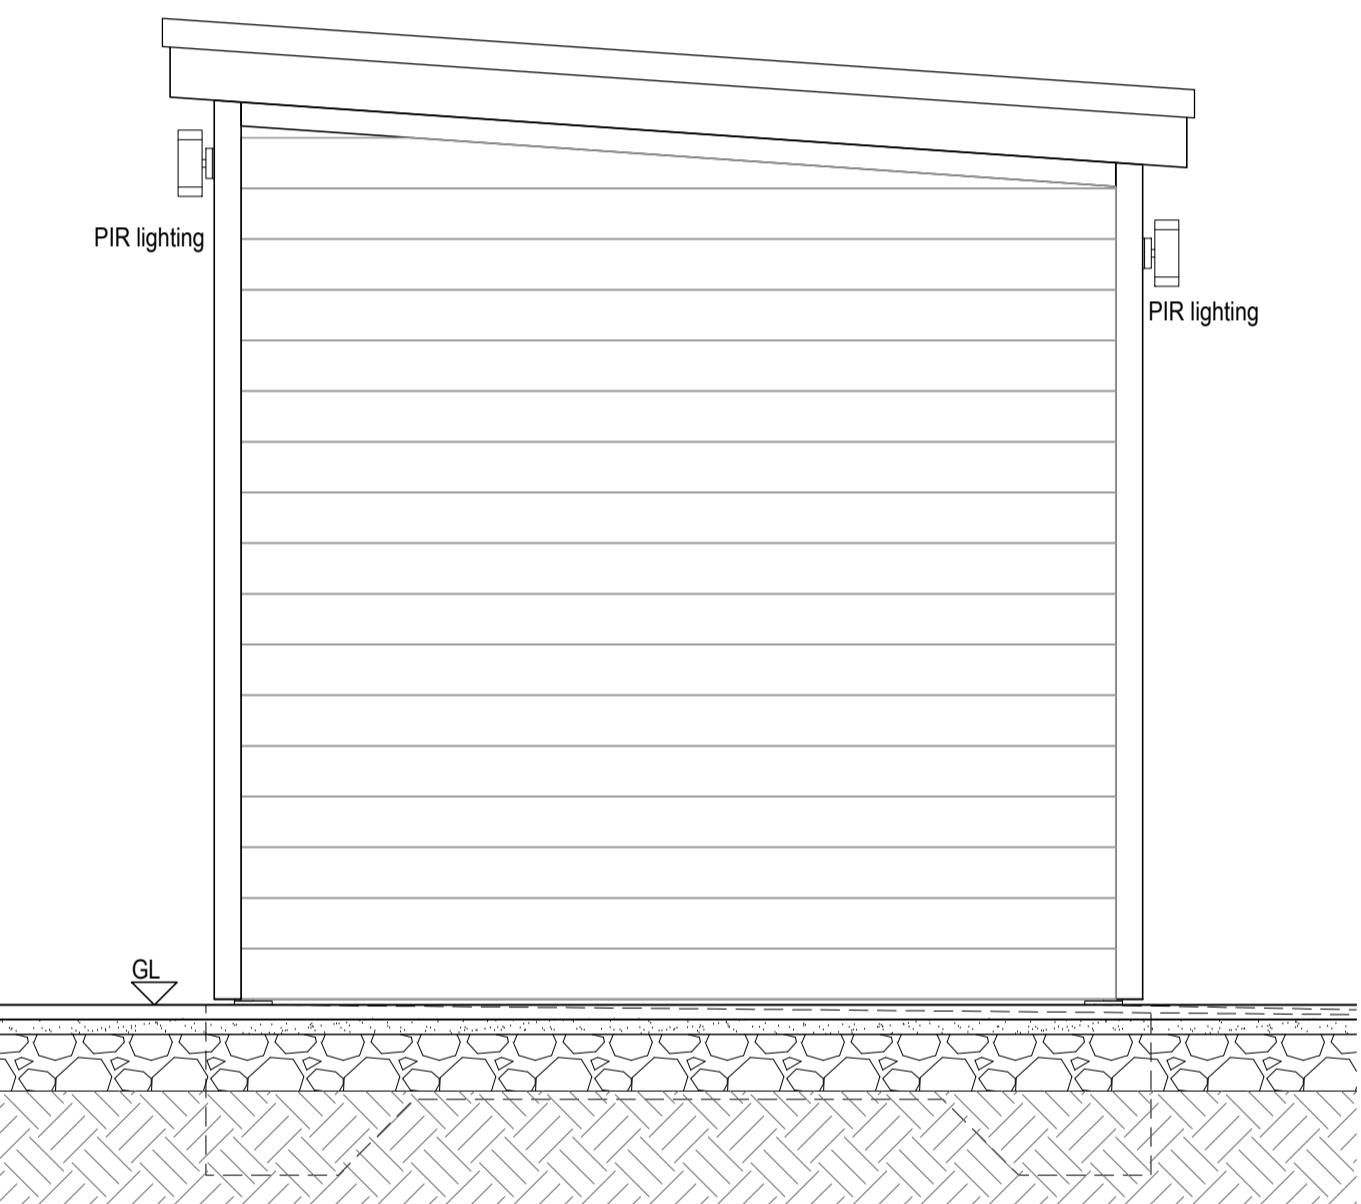


Side Elevation

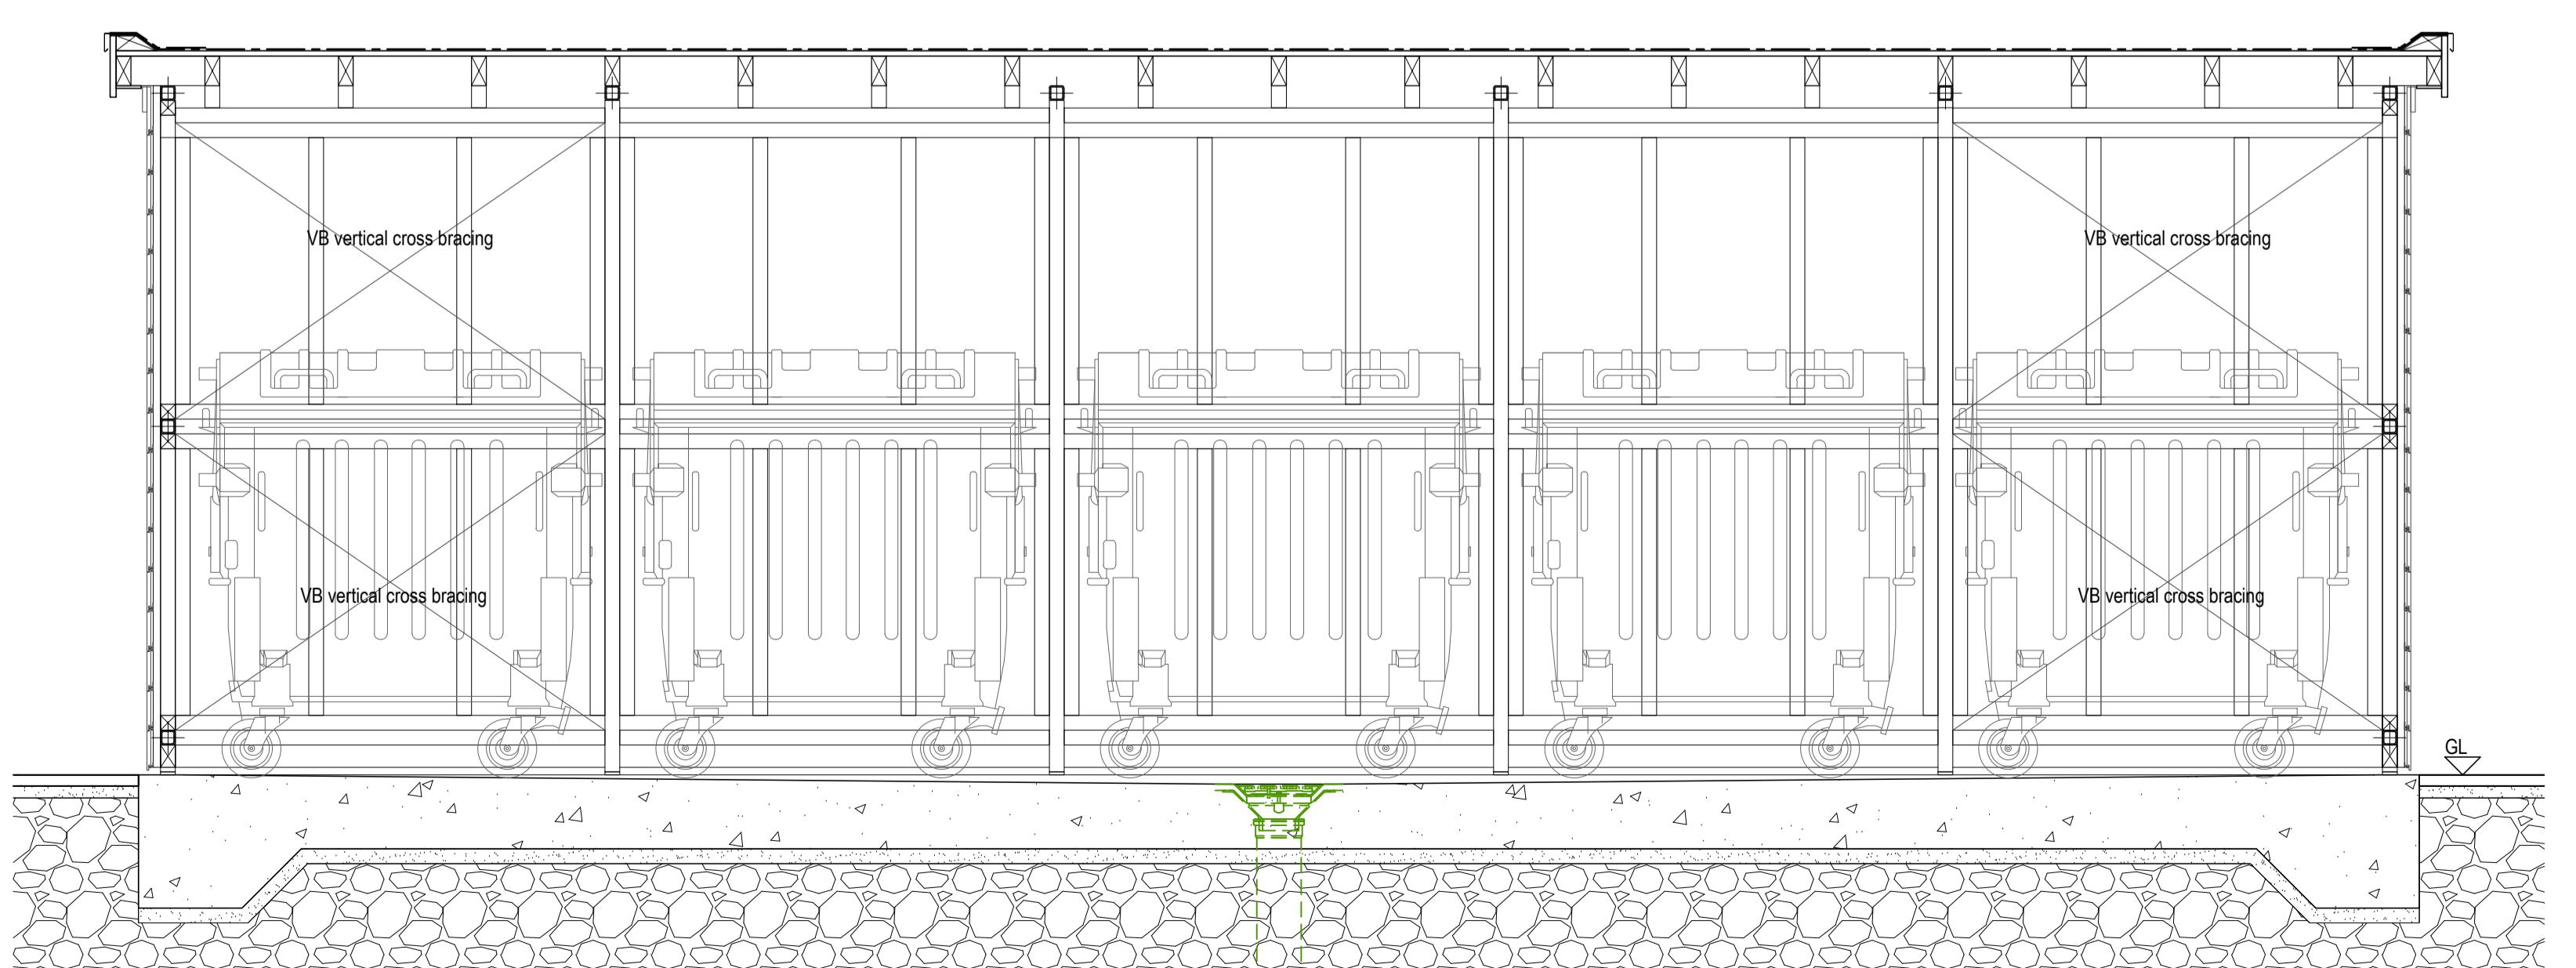

Section A-A

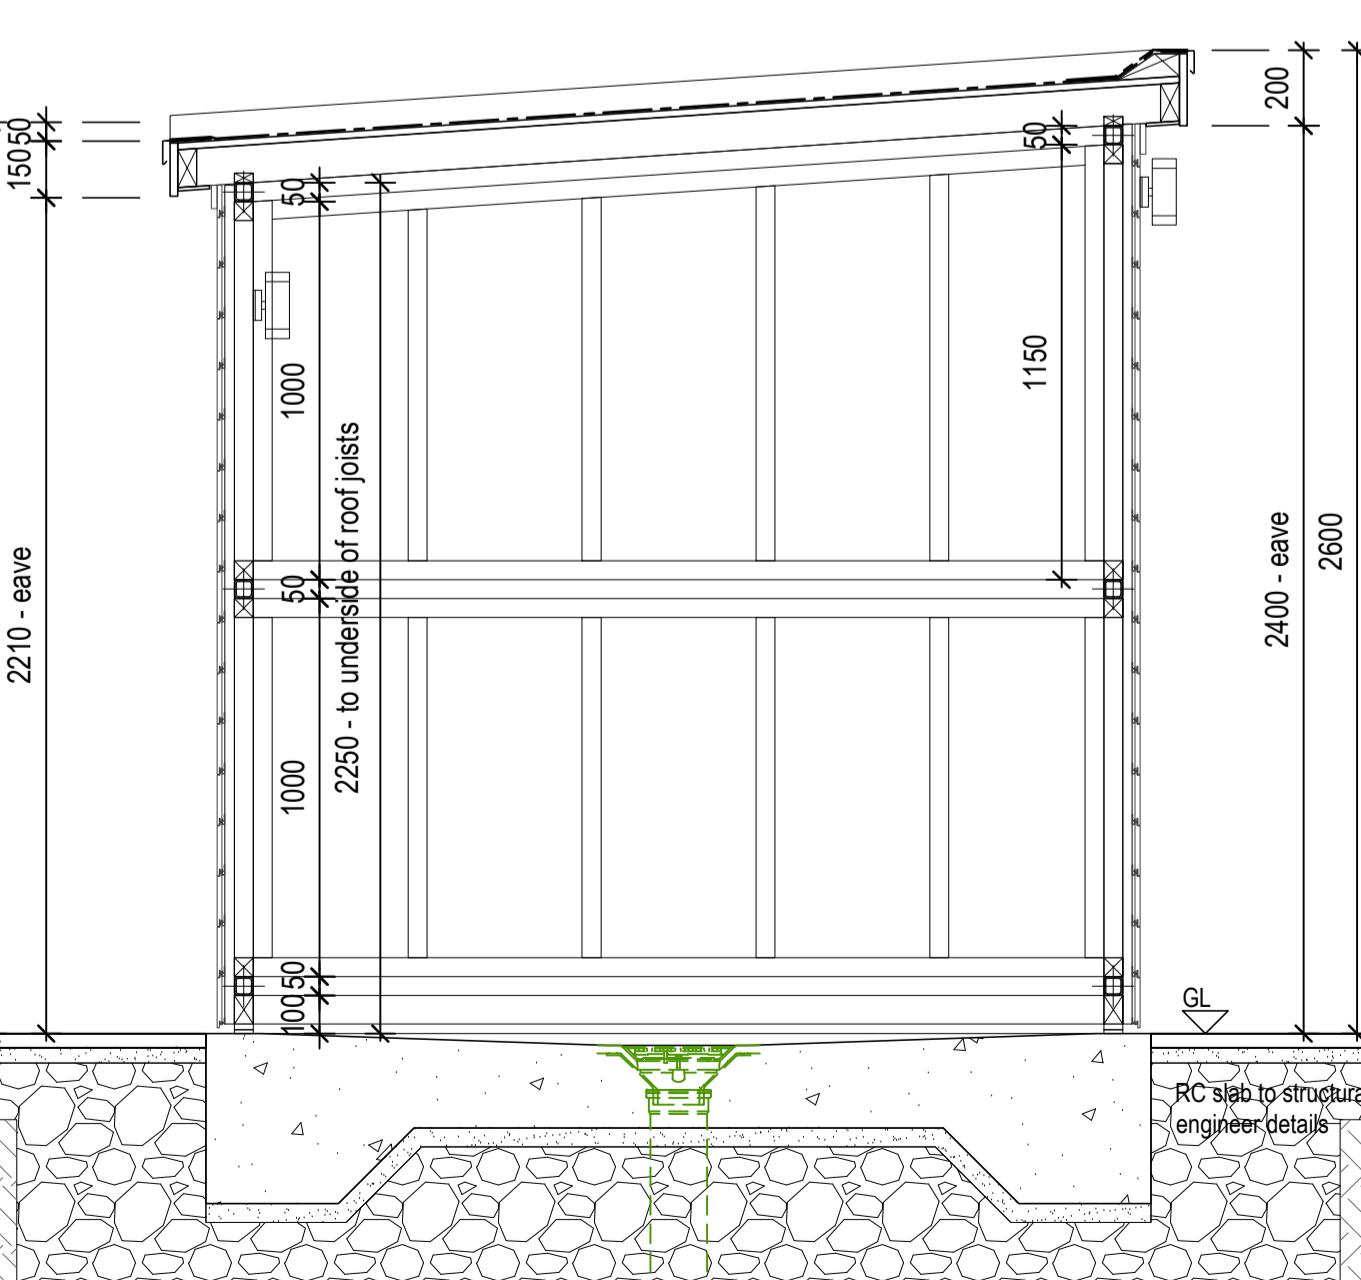

Section B-B

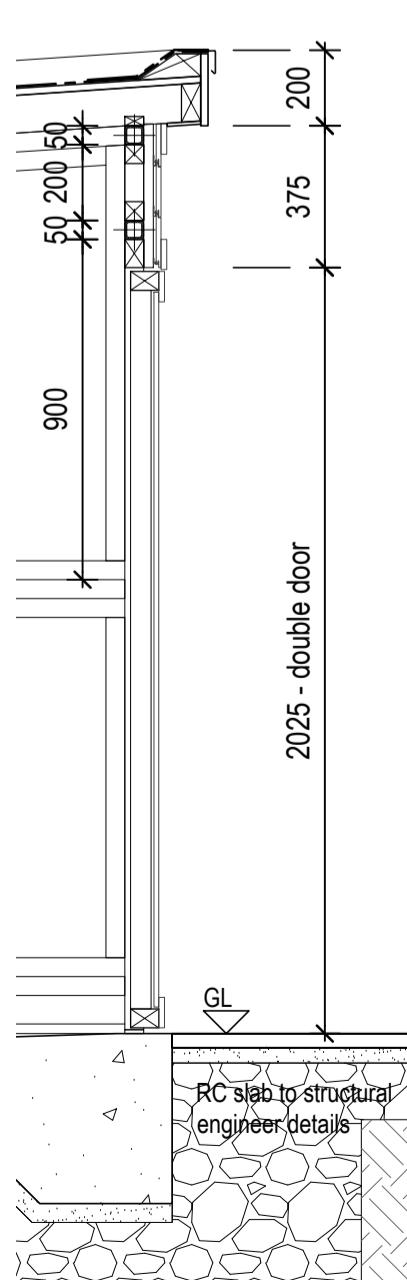

Section C-C

Notes:

- 1) ALL DIMENSIONS, LEVELS AND CLEARANCES TO BE CHECKED ON SITE PRIOR TO WORKS COMMENCING
- 2) THIS DRAWING SHOULD BE READ IN CONJUNCTION WITH ALL OTHER PROJECT RELATED DRAWINGS, SPECIFICATIONS AND DOCUMENTS
- 3) ANY DISCREPANCY BETWEEN THIS DRAWING, OTHER DRAWINGS FOR THE PROJECT, CONTRACTS OR THE SPECIFICATION/BILLS OF QUANTITIES MUST BE CLARIFIED BEFORE COMMENCEMENT OF ANY WORK OR ORDERING OF ANY MATERIALS
- 4) PLEASE CONSULT THE AUTHOR OR PROJECT MANAGER SHOULD THE READER REQUIRE CLARIFICATION ON ANY PART OF THIS DRAWING
- 5) THE COPYRIGHT OF THE DRAWING AND DESIGN IS THE PROPERTY OF JS ARCHITECTS LTD. THIS INFORMATION HAS BEEN ISSUED UNDER SPECIFIC TERMS FOR THIS PROJECT AND MAY ONLY BE USED AND REPRODUCED ACCORDINGLY

0 0.25 0.5 1 2m
1:20

| | | | |
|-----------------------------|--|-----|----------|
| B | Structural info updated, additional info added | JJ | 01/11/23 |
| A | General update, additional info added | JJ | 15/09/23 |
| REV: | DESCRIPTION: | BY: | DATE: |
| STATUS: CONSTRUCTION | | | |

jsa Middle Shop
Waltham Road
Maidenhead SL6 3NH
01628 241-4
reception@jsaarchitects.com
www.jsaarchitects.com

SITE: 579-583 Uxbridge Road
Hayes, Middlesex UB4 8HP

CLIENT: Thorney Farm Development

TITLE: Refuse and Recycling Store
Sections and Elevations

| SCALE AT A: | DATE: | DRAWN: | CHECKED: |
|------------------|--------------------|-------------|----------|
| 1:20 | Jun 2021 | BVH/JJ | |
| PROJECT: TPH5 A3 | DRAWING NO: WD-121 | REVISION: B | |