



Ground Floor Plan, Existing

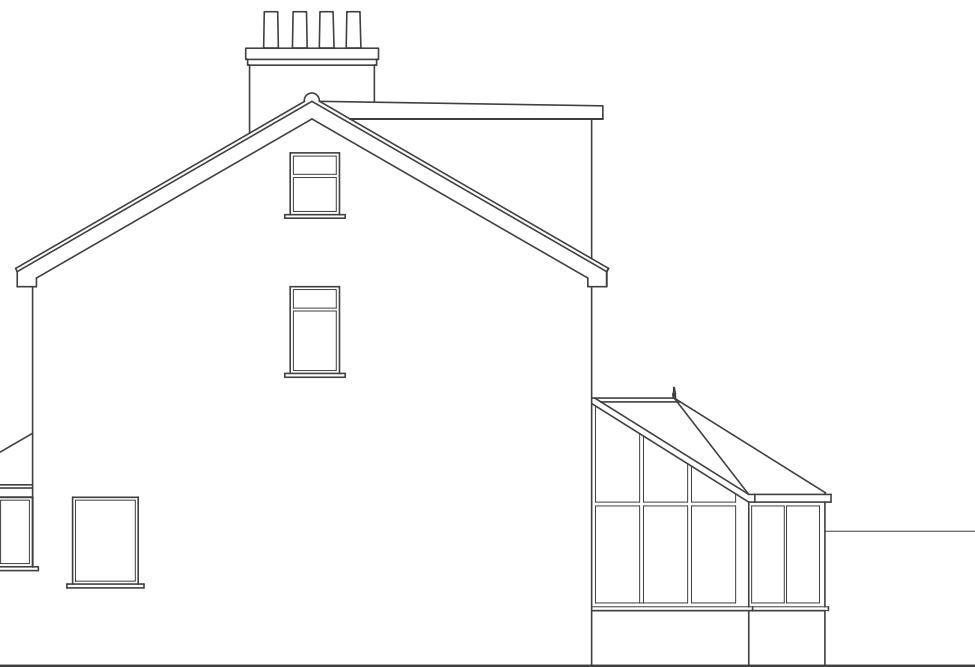

Side Elevation, Existing

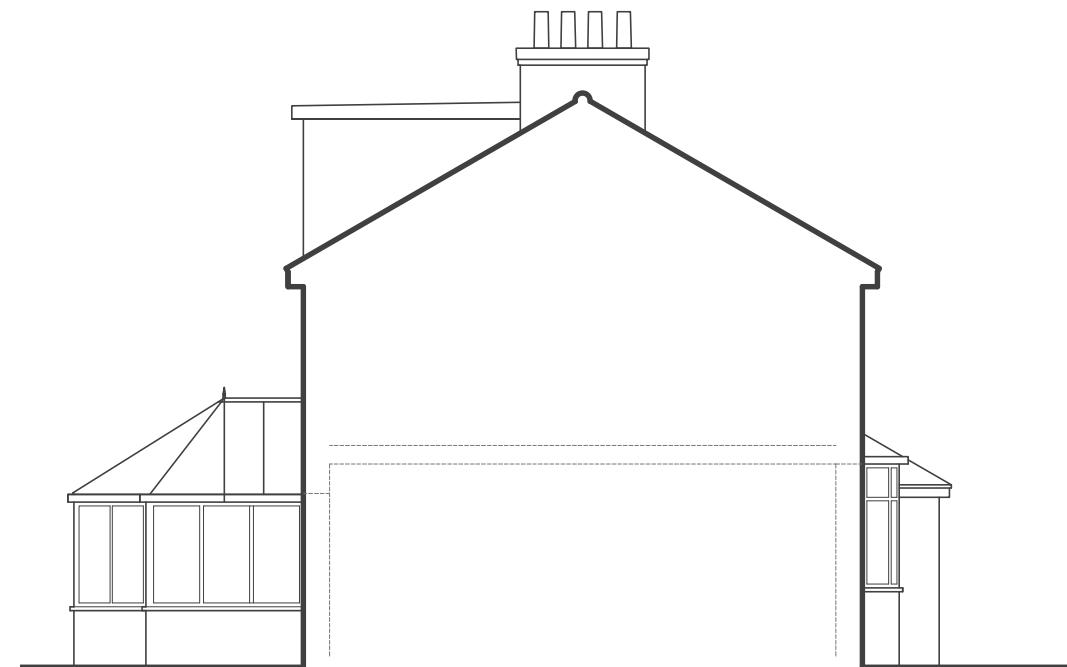


Side Elevation from No 28, Existing

notes

- The contractor is responsible for checking dimensions, tolerances and references. Verify any discrepancies with the Agent before proceeding with the works.
- Where an item is covered by drawings to different scales the larger scale drawing is to be worked to.
- Do not scale drawing. Figured dimensions to be worked to in all cases.



Location Plan 1:1250

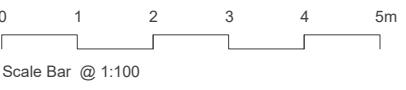

date	rev	revision	drawn MA	project	purpose of issue	
					checked	Permitted Developmet
-	-			26 York Avenue Hayes UB3 2TN	scale 1:100@A3	drawing
					date 27-07-22	
					Plan & Elevations, As Existing	
TEAM EIGHTY Architectural Services 41 Woodlands Grove Isleworth Middlesex TW7 6NS M 07964 213 230 E aassi@btinternet.com						drawing no T80-09-E01 rev

