

NOTES

1. All dimensions are to be checked on site prior to the commencement of work and any discrepancy is to be reported to the construction manager before construction.

2. All work is to comply with current Building Regulations and allied legislation.


3. All contractors and sub-contractors must ensure that they have the latest issue of this drawing and details before the commencement of work on site.

4. All materials are to be used and installed in strict compliance with the relevant manufacturers instructions and recommendations.

5. All works on site, managed and implemented as a result of the design indicated on this drawing, are to be given full consideration for compliance with the Health and Safety Executive's guidance in respect of design and implementation on site and no works are to be undertaken if it is considered that compliance with the Building Regulations cannot be achieved.

6. All dimensions shown in millimetres.


7. Footprint of buildings shown at 0m above ground level.

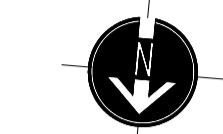

REAR ELEVATION



SIDE ELEVATION


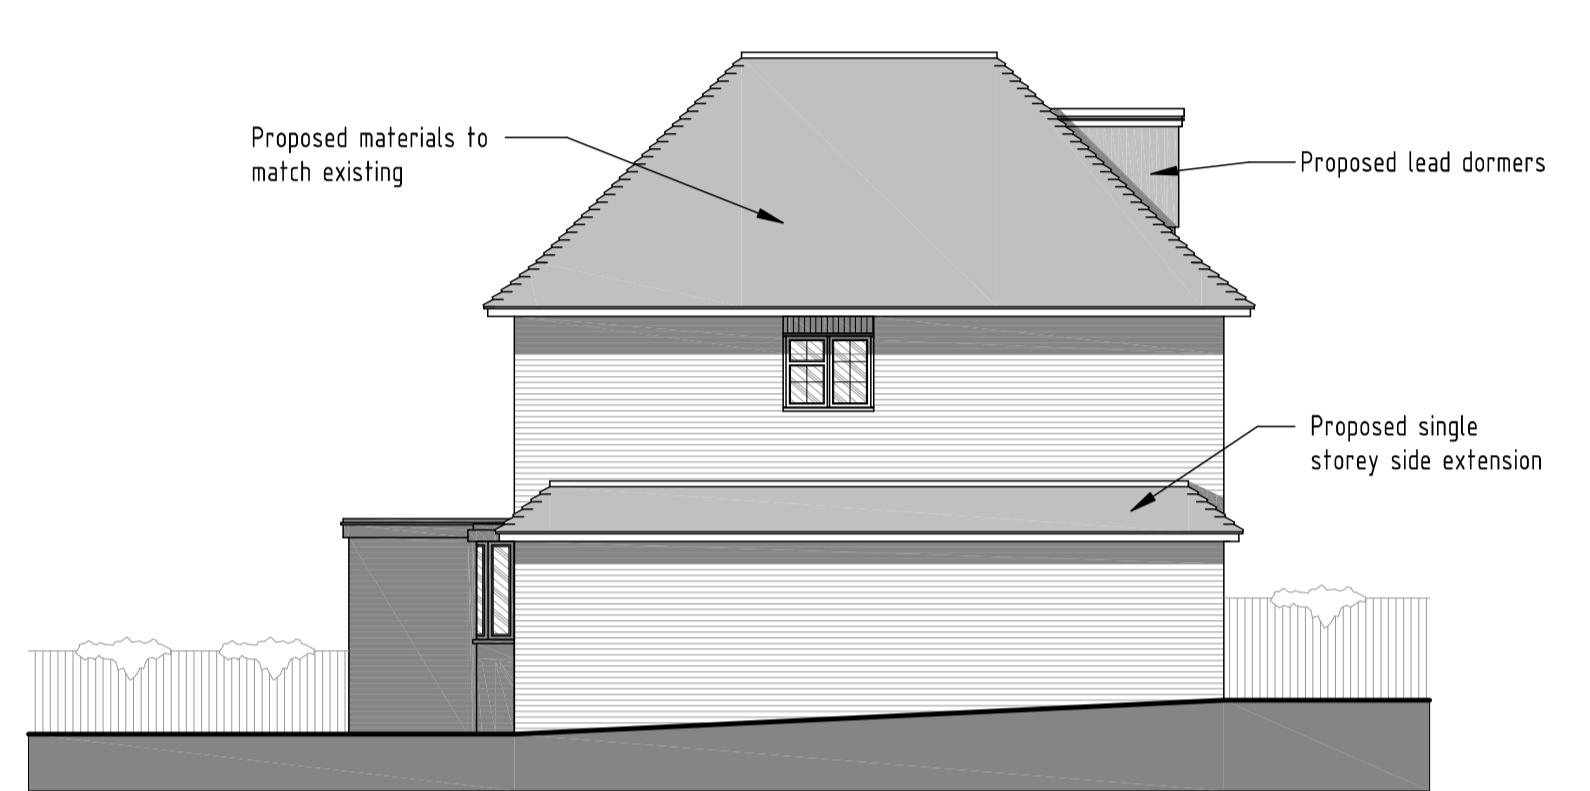


LOCATION PLAN


SCALE BAR (m)
0 25 50 75 100 125

EXISTING FRONT ELEVATION


SIDE ELEVATION

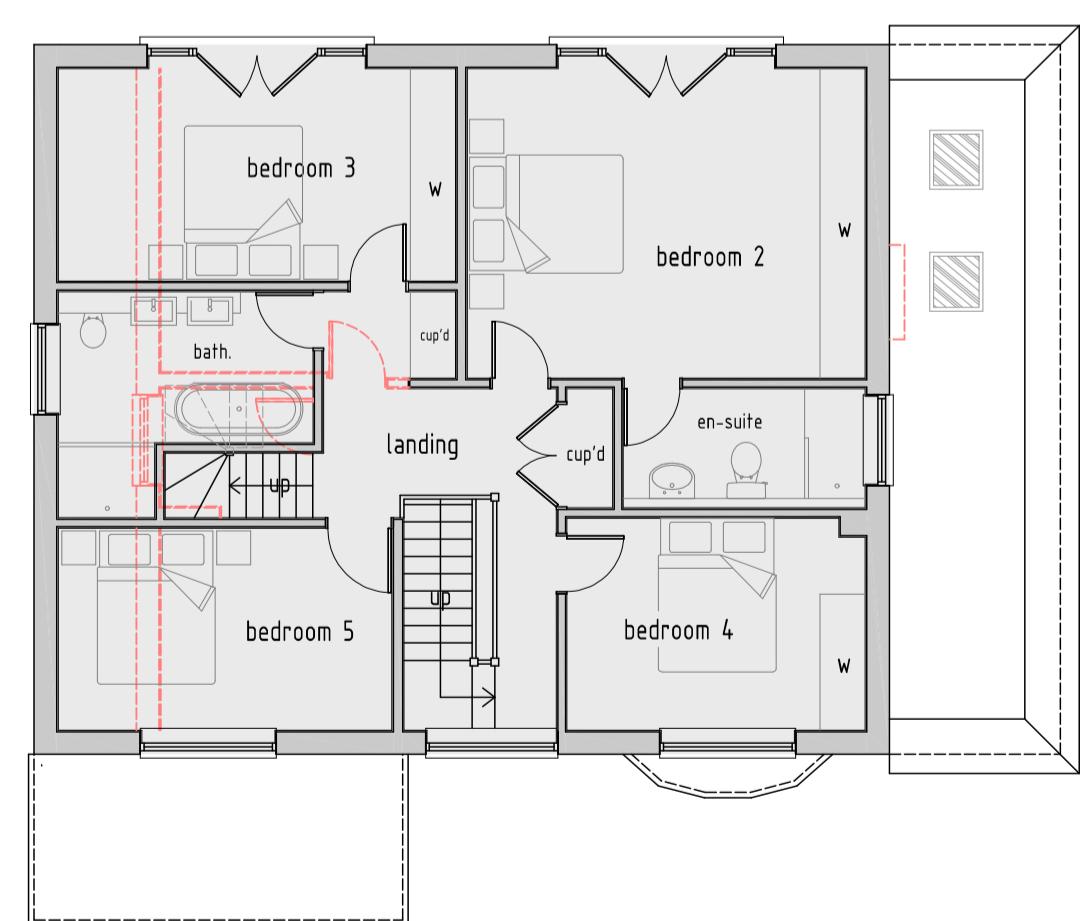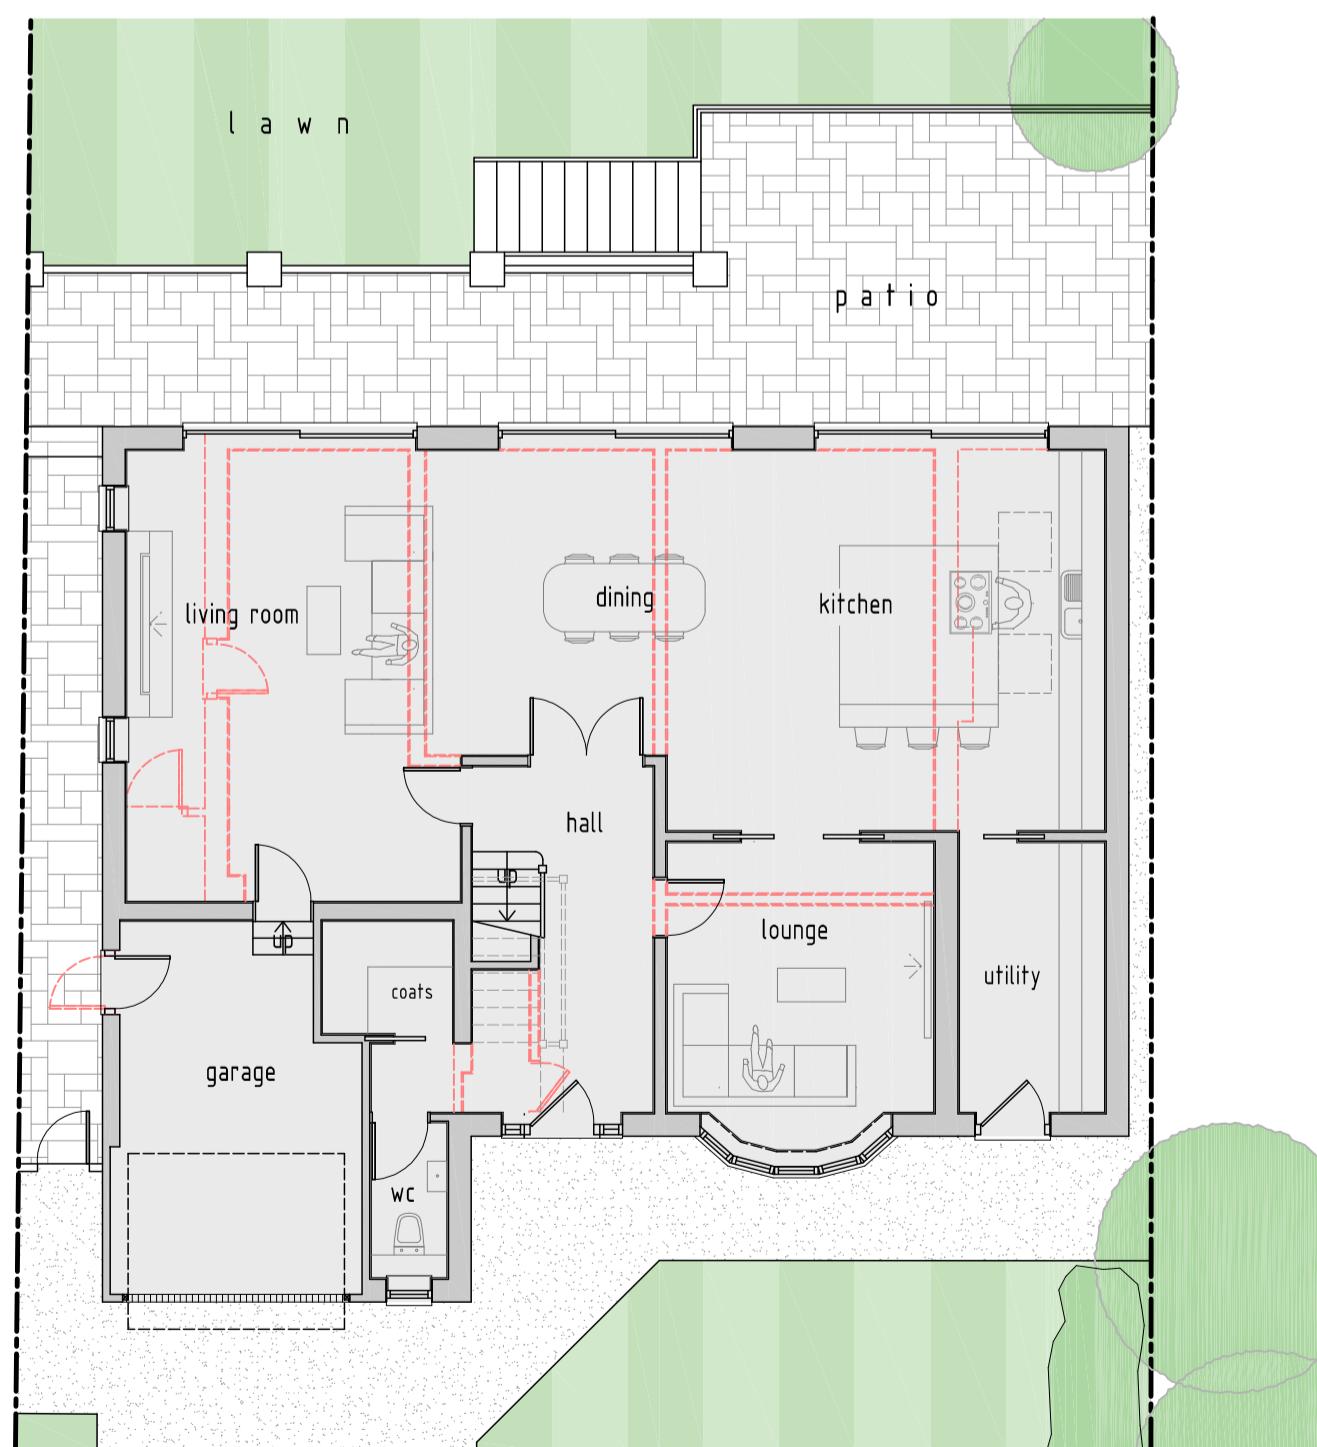

FIRST FLOOR PLAN

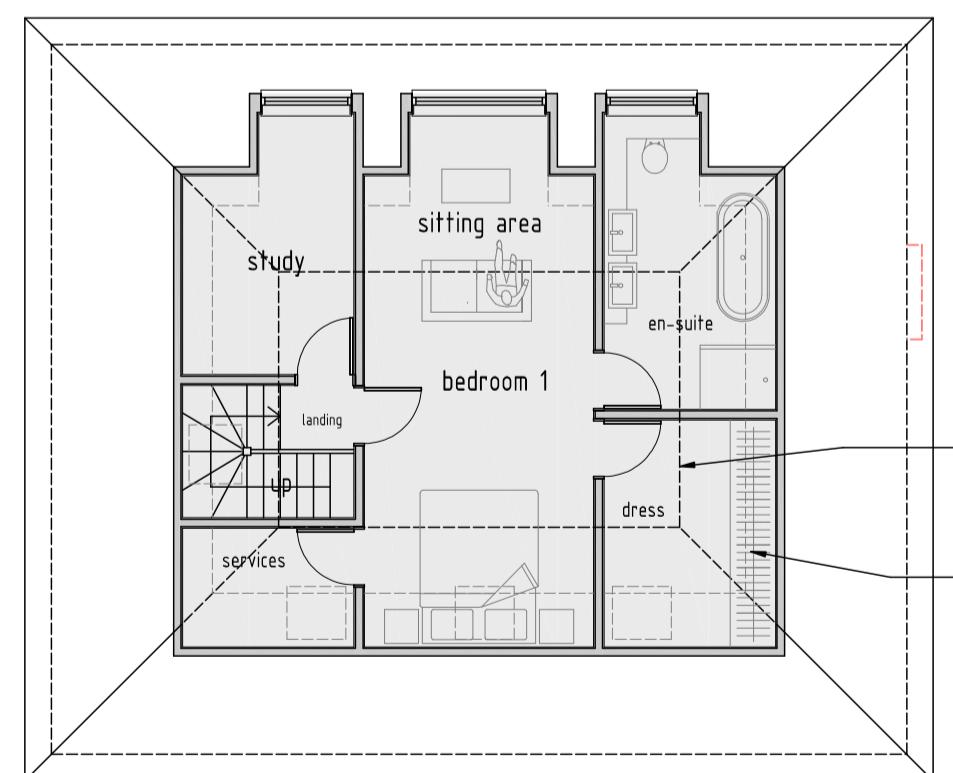

ROOF PLAN

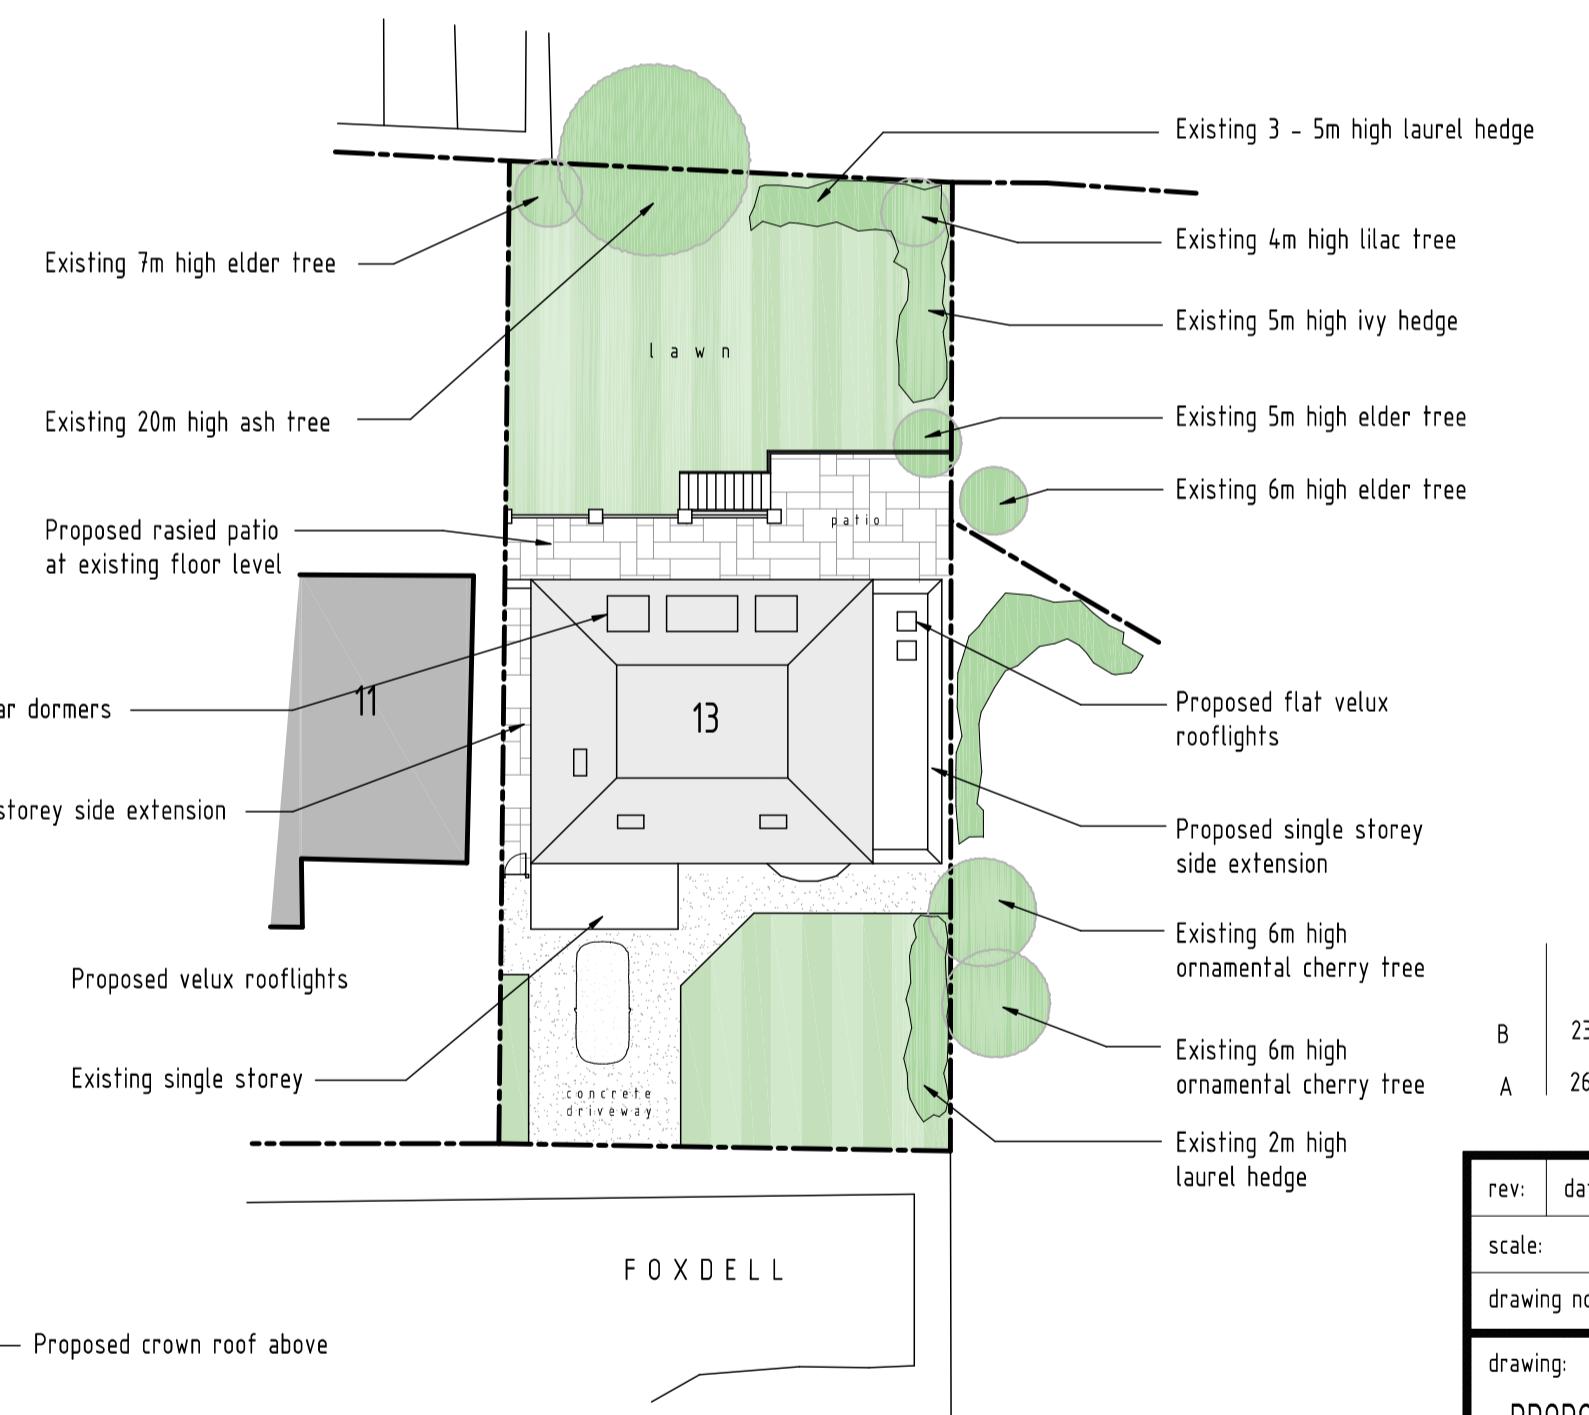

SITE LAYOUT PLAN

SCALE BAR (m)
0 5 10 15 20 25

rev:	date:	description:
scale:	1 : 100	A1 date: 03 / 08 / 2021
drawing no:	1091-P-2	B drawn:
drawing:	PLANNING PROPOSAL	
	PROPOSED FLOOR PLANS AND ELEVATIONS	
project:	13 FOXDELL	
	NORTHWOOD HA6 2BU	
client:	MR BOOTKE & MS CHANDE	

DDA

DUSEK DESIGN ASSOCIATES LTD
ARCHITECTURE + PLANNING

01895 831 103
info@dusek.co.uk
www.dusek.co.uk

print history: Friday, 23 September, 2022 12:24:03
User: Andy DUSEK (DUSA) Team - Documents\DDA\ISS\TRENDS\1091\13 FOXDELL, NORTHWOOD\1091-P-2\1091-P-2.dwg re-submission

SCALE BAR (m)

0 2 4 6 8 10