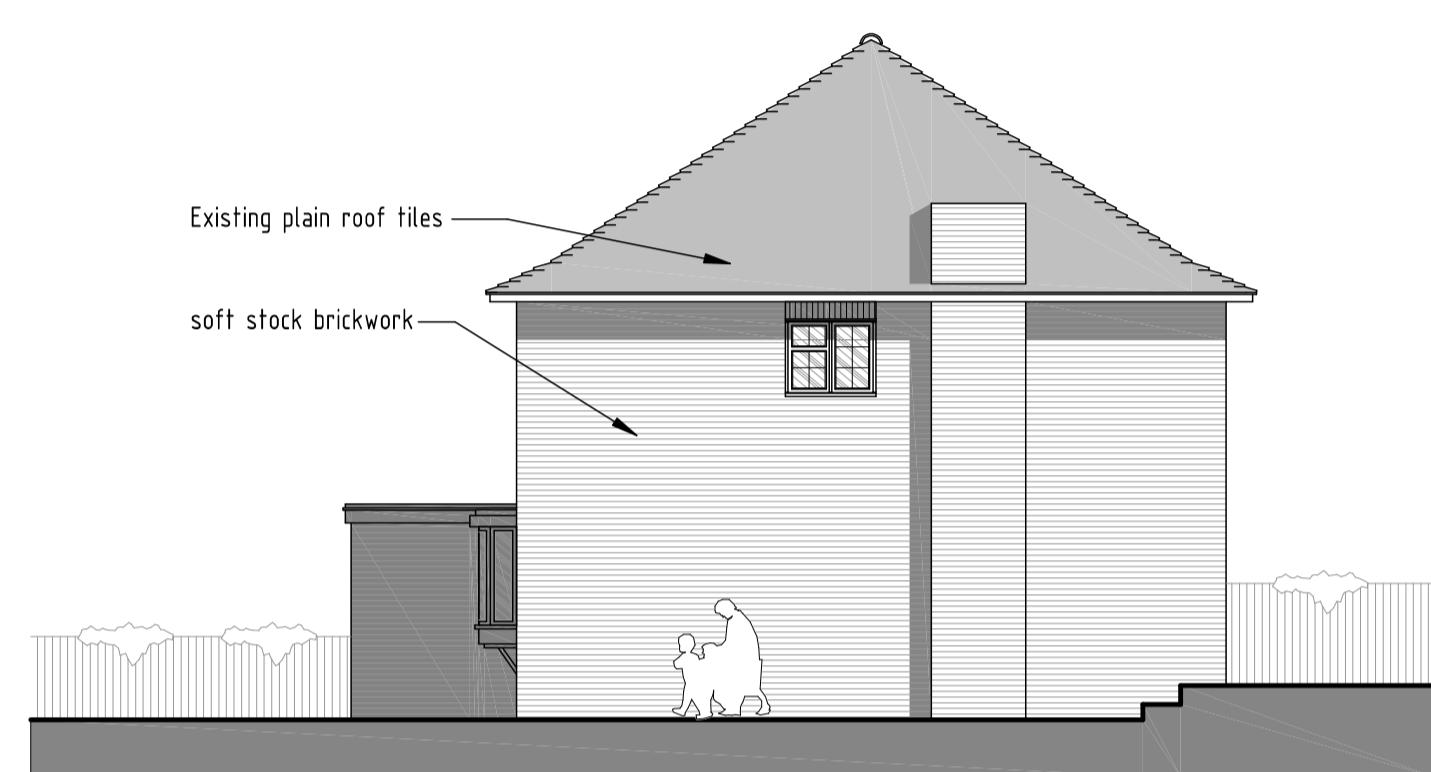
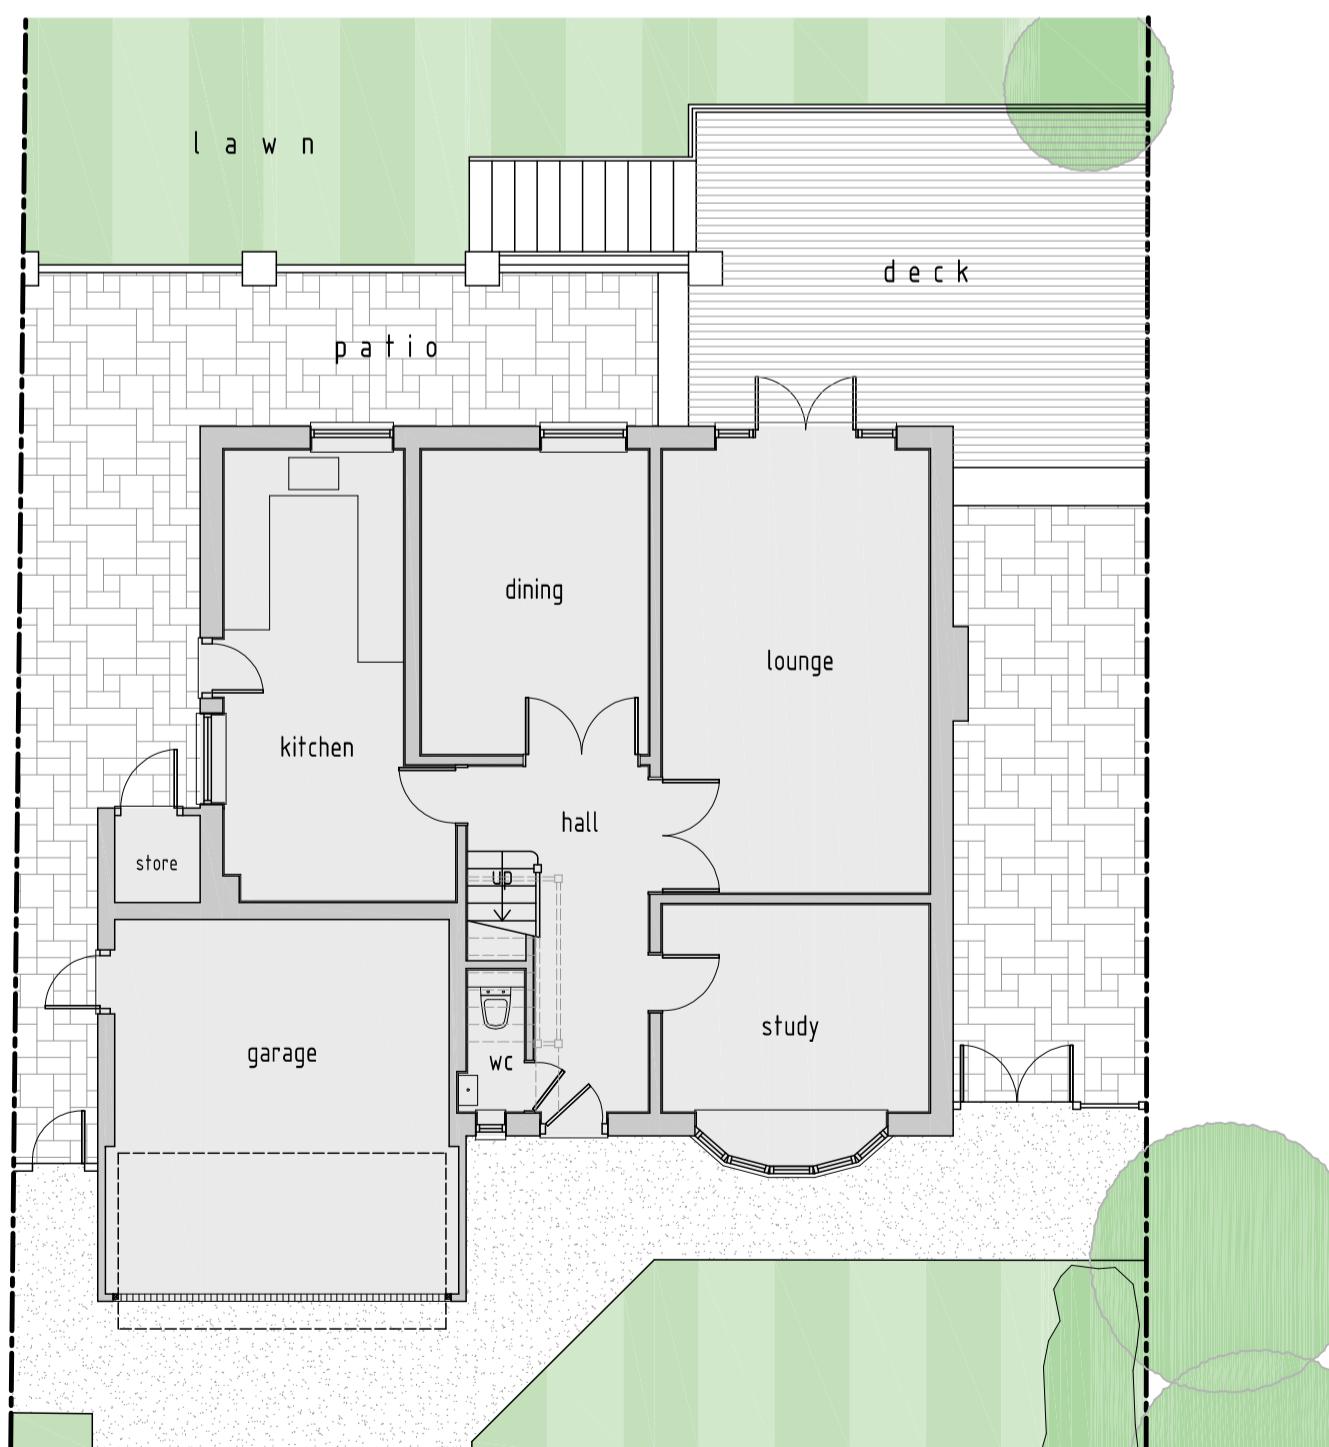
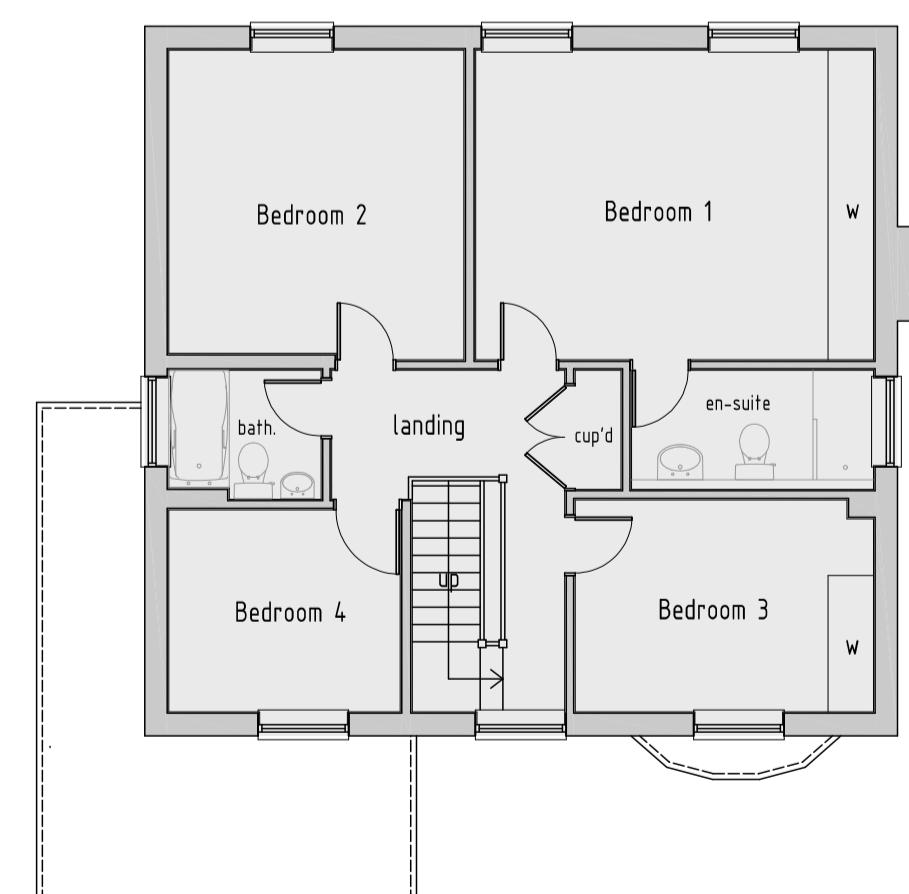
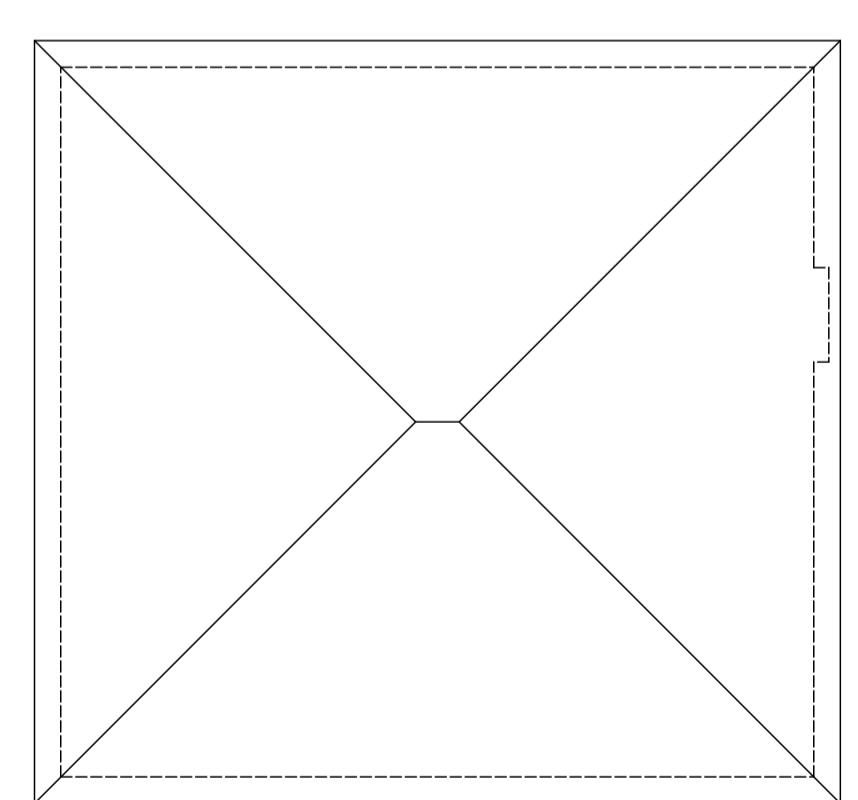
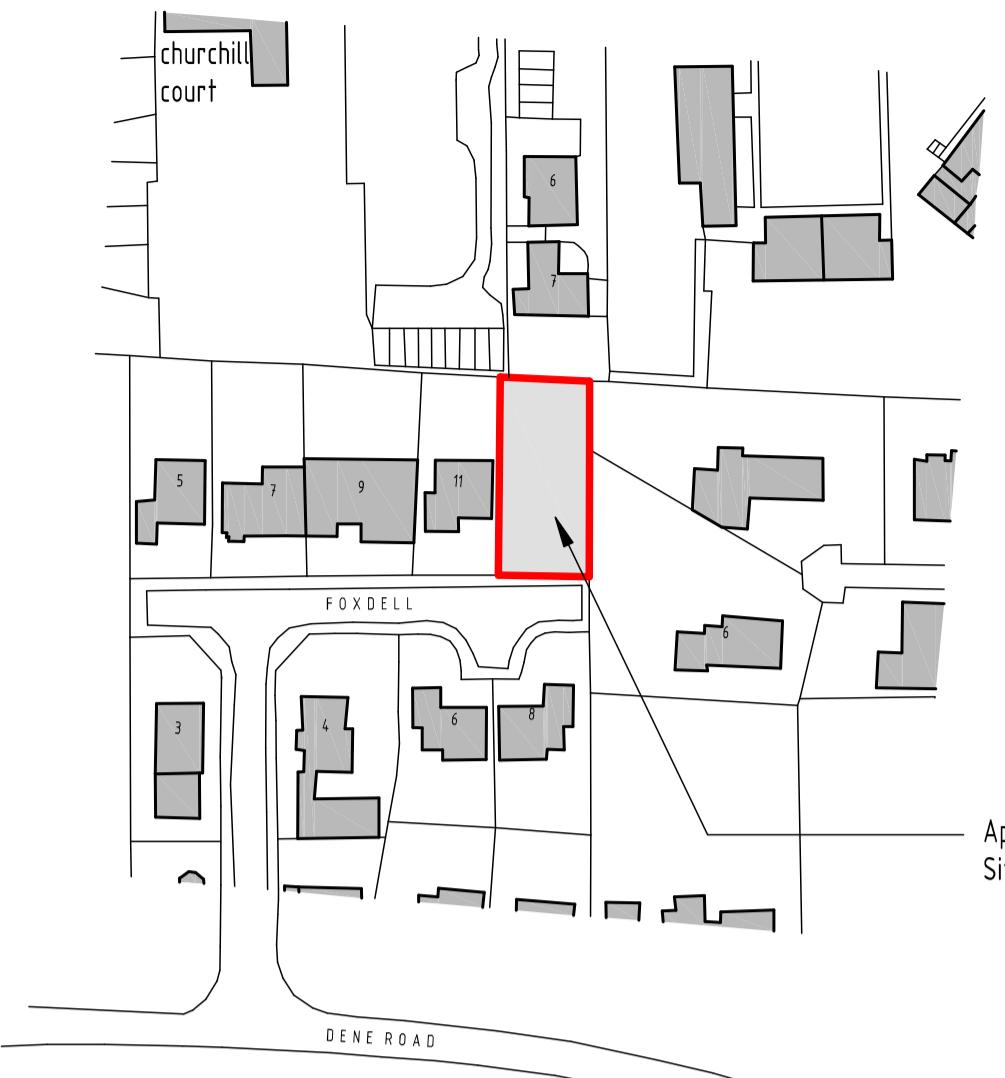
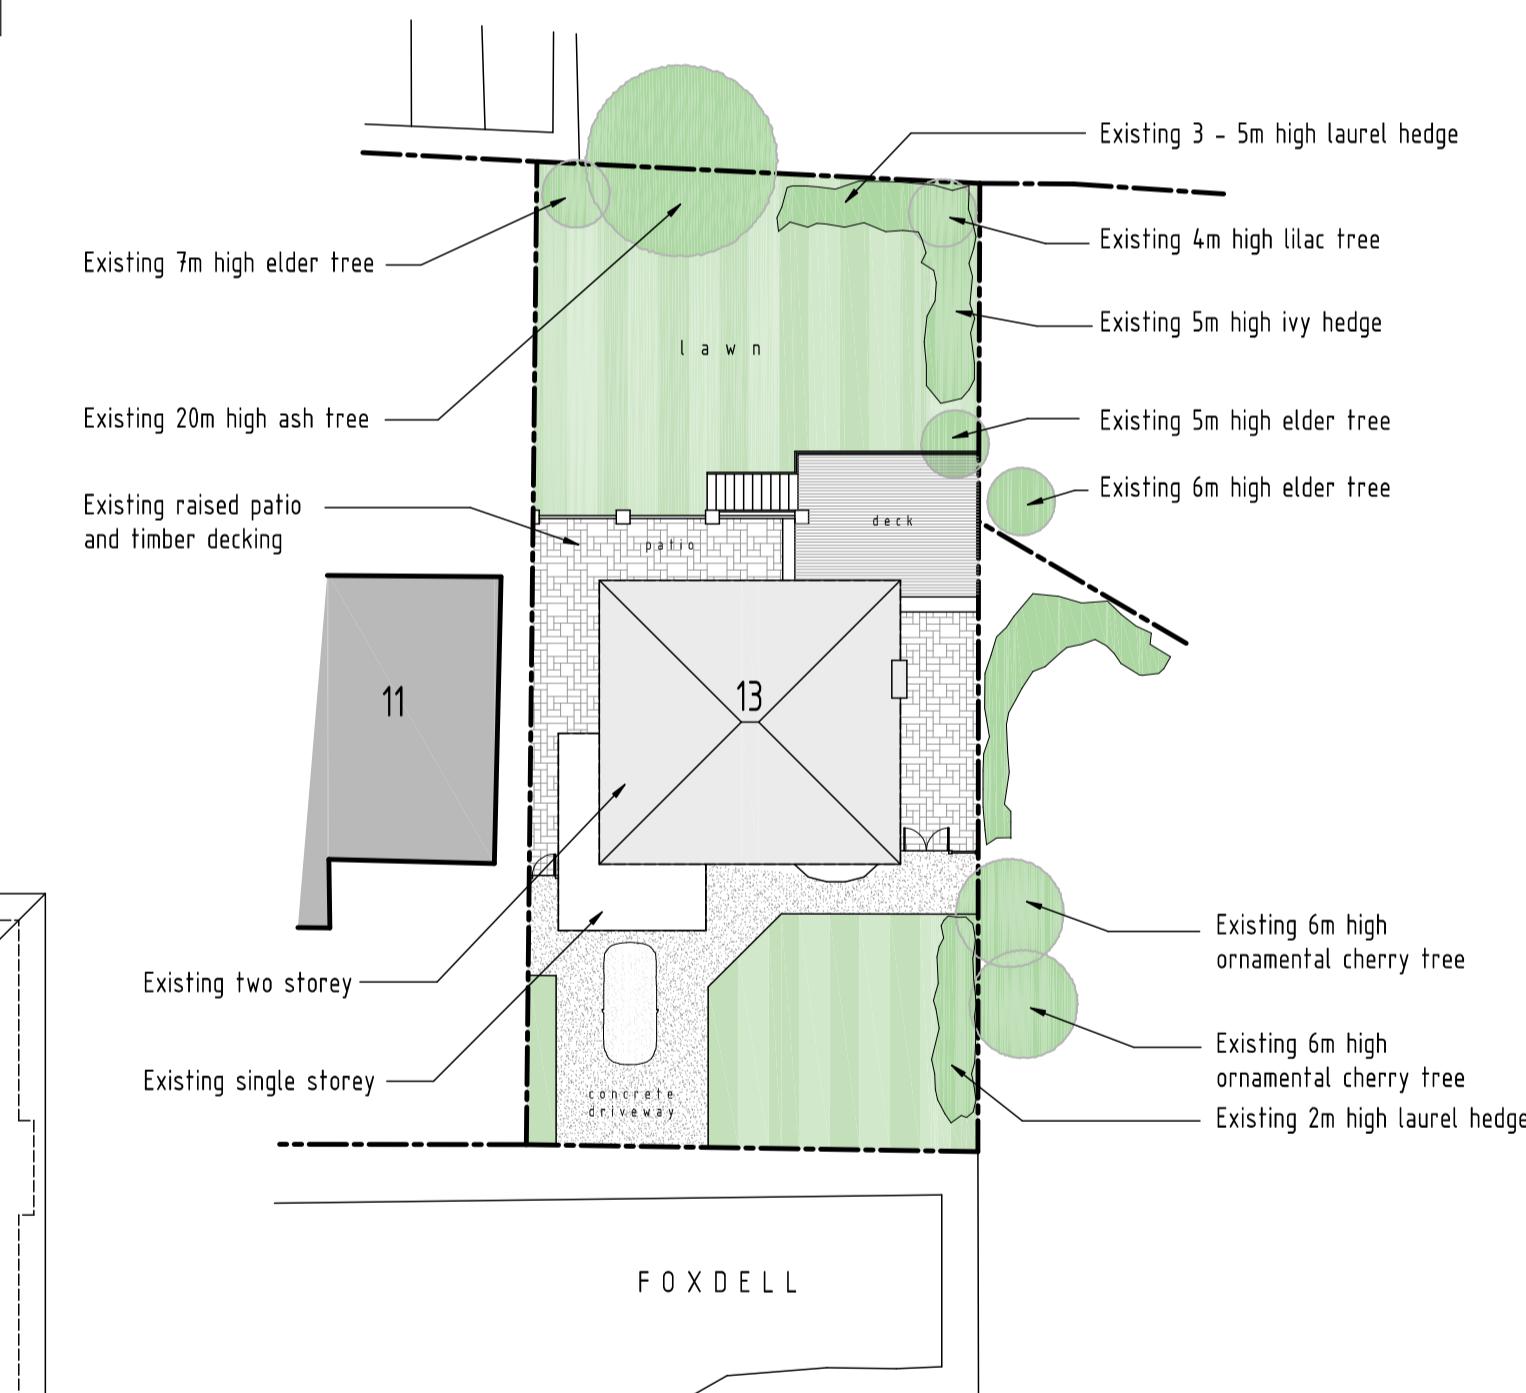


NOTES

- All dimensions are to be checked on site prior to the commencement of work and any discrepancy is to be reported to the construction manager before construction.
- All work is to comply with current Building Regulations and allied legislation.
- All contractors and sub-contractors must ensure that they have the latest issue of this drawing and details before the commencement of work on site.
- All materials are to be used and installed in strict compliance with the relevant manufacturers instructions and recommendations.
- All works on site, managed and implemented as a result of the designs indicated on this drawing are to be given full consideration for compliance with the Health and Safety CDM Regulations in respect of design and implementation on site and no works are to be undertaken if it is considered that compliance with the Building Regulations cannot be achieved.
- All dimensions shown in millimetres.
- Footprint of buildings shown at 10m above ground level.

EXISTING REAR ELEVATION
SCALE 1:100EXISTING SIDE ELEVATION
SCALE 1:100EXISTING FRONT ELEVATION
SCALE 1:100EXISTING SIDE ELEVATION
SCALE 1:100EXISTING GROUND FLOOR PLAN
SCALE 1:100EXISTING FIRST FLOOR PLAN
SCALE 1:100EXISTING ROOF PLAN
SCALE 1:100LOCATION PLAN
SCALE 1:1250SCALE BAR (m)
0 25 50 75 100 125SITE LAYOUT PLAN
SCALE 1:250SCALE BAR (m)
0 5 10 15 20 25

A 23-09-2022 Re submission
rev: date: description:
scale: 1:100 A1 date: 03 / 08 / 2021
drawing no: 1091-P-1 A drawn:
drawing: PLANNING PROPOSAL
EXISTING FLOOR PLANS AND ELEVATIONS
project: 13 FOXDELL
NORTHWOOD HA6 2BU
client: MR BODTKE & MS CHANDE

</