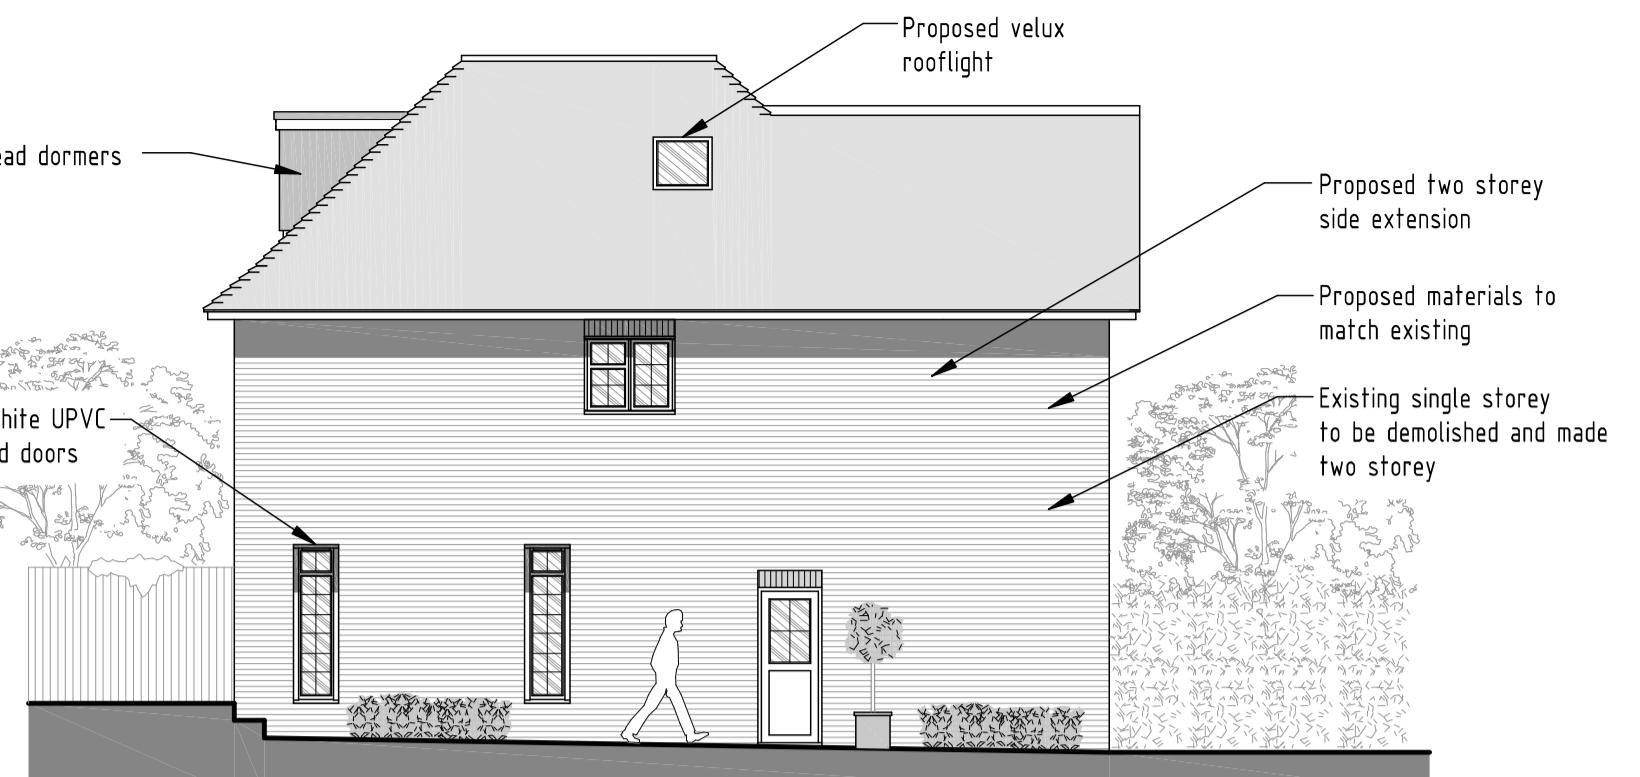
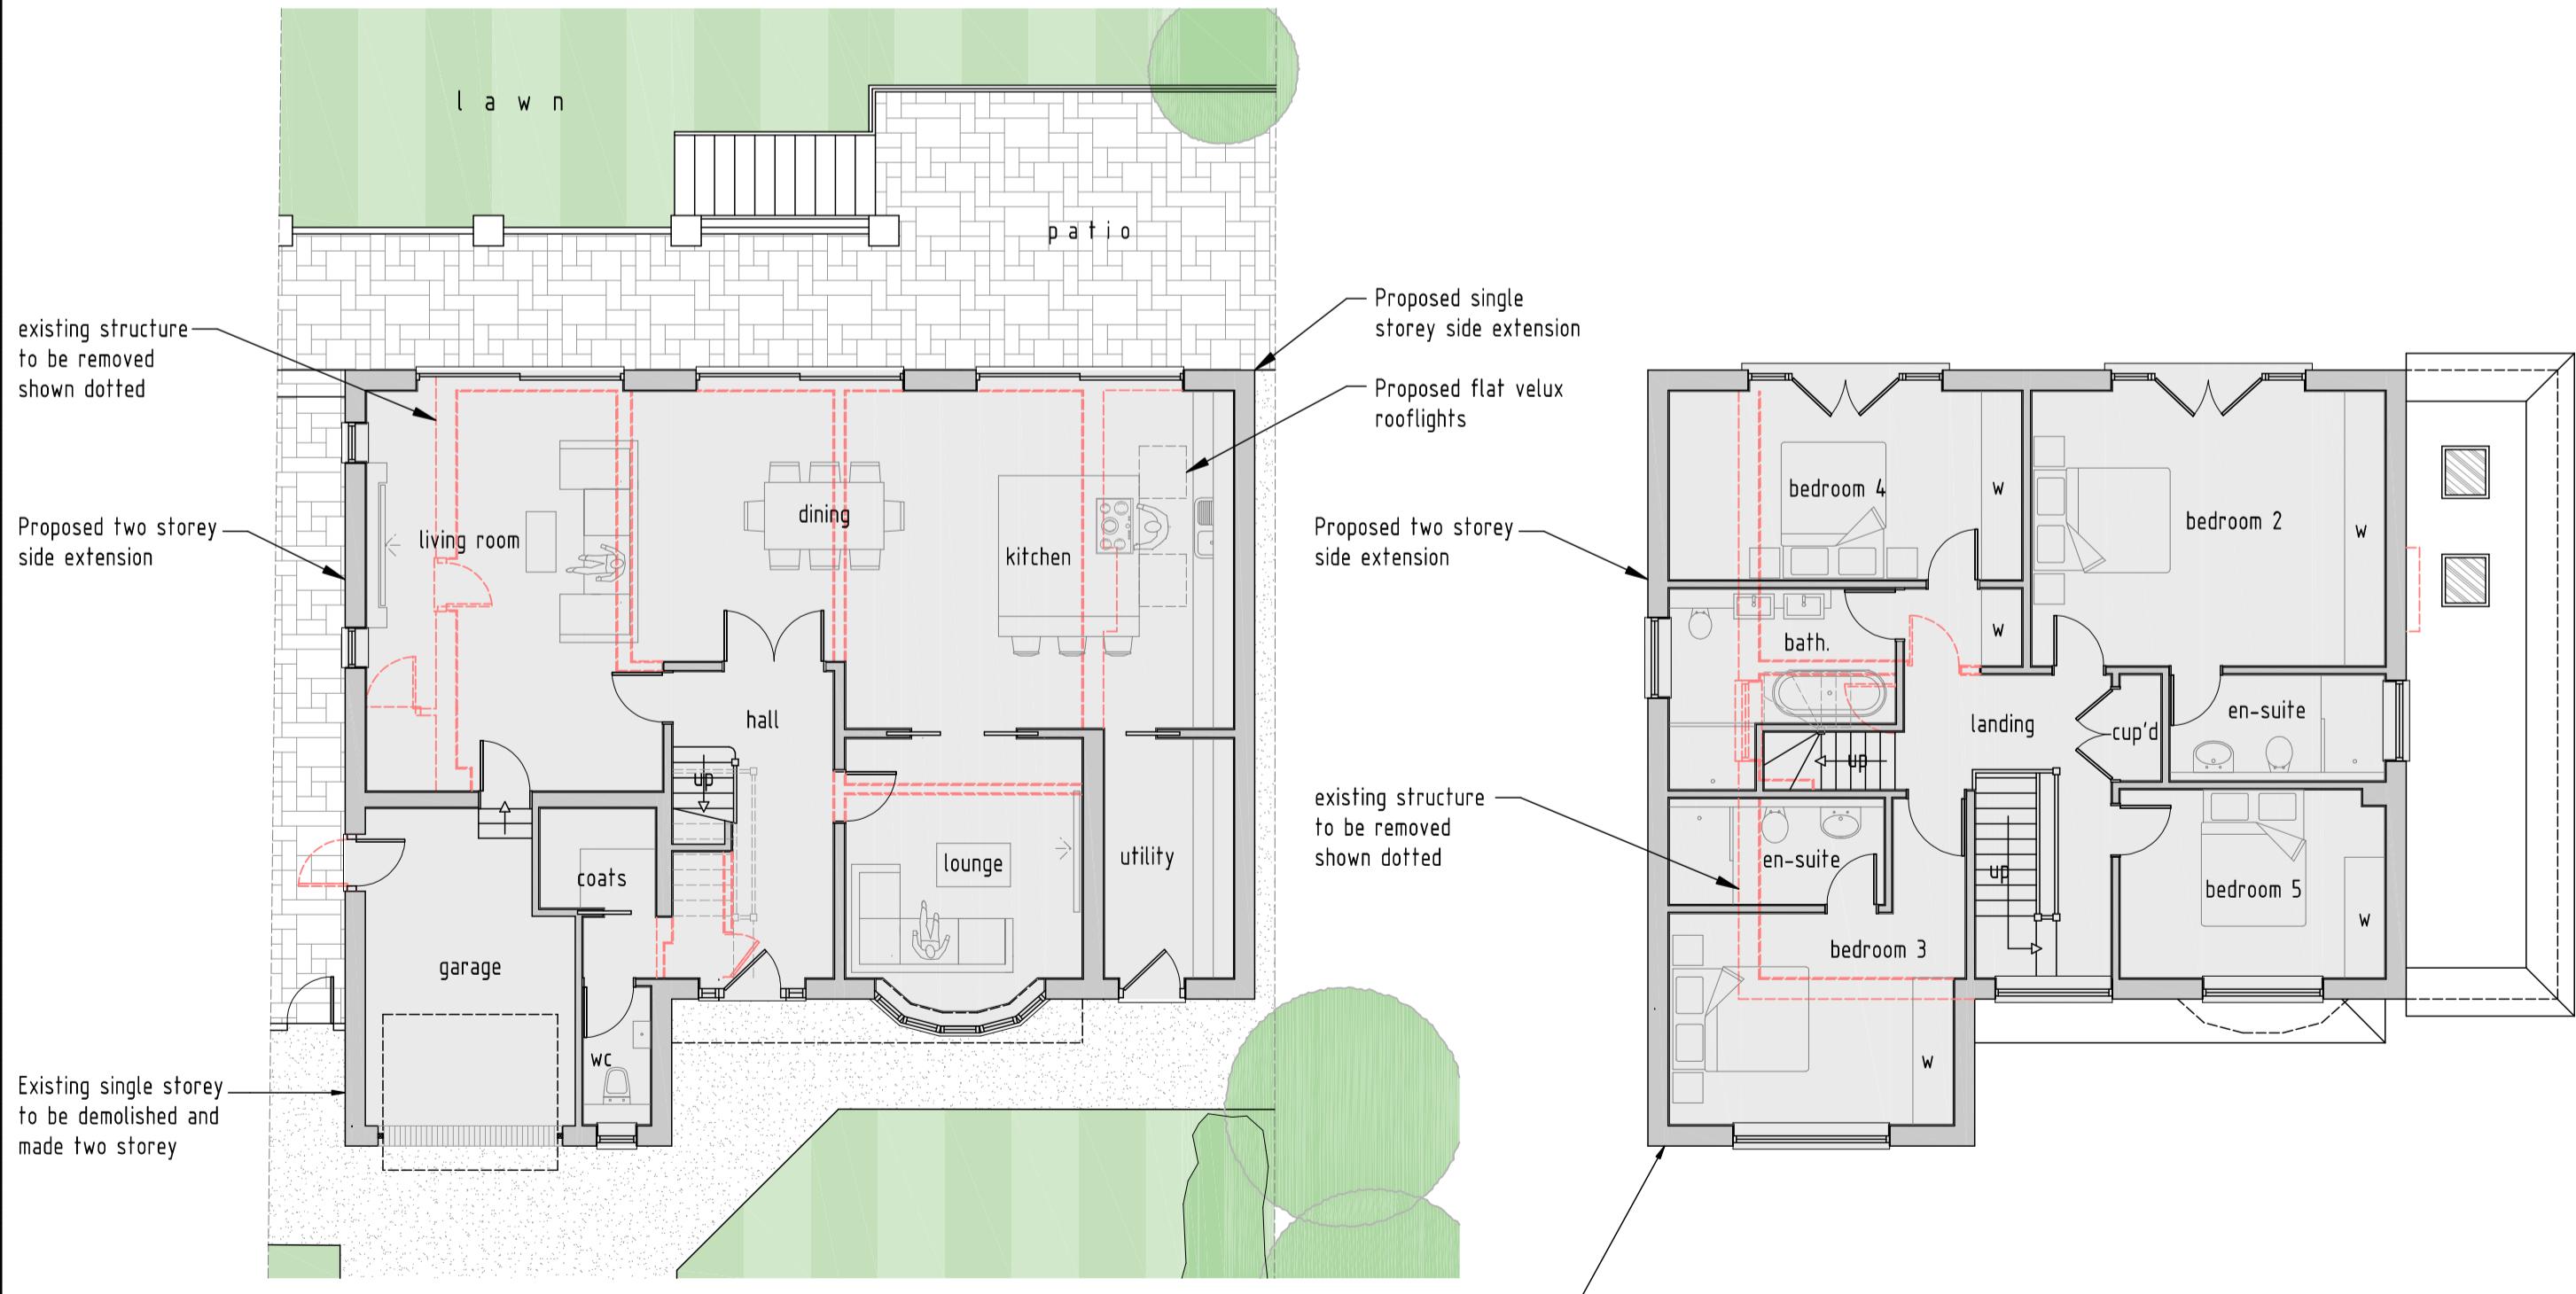


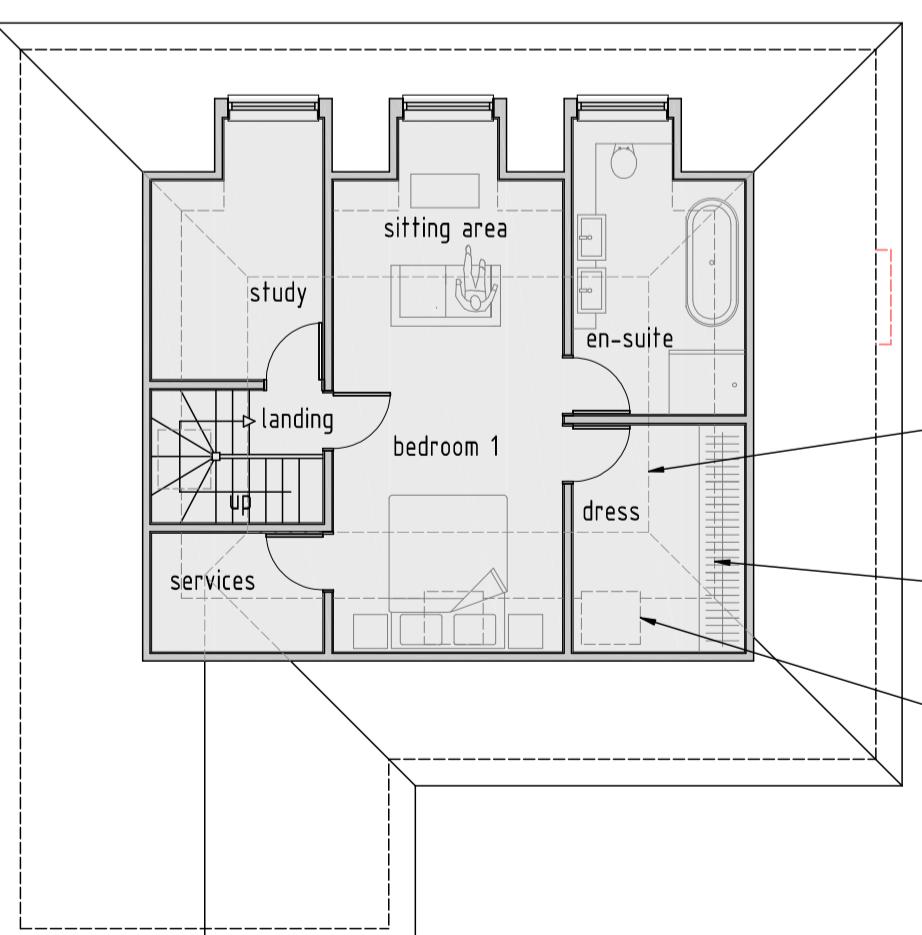
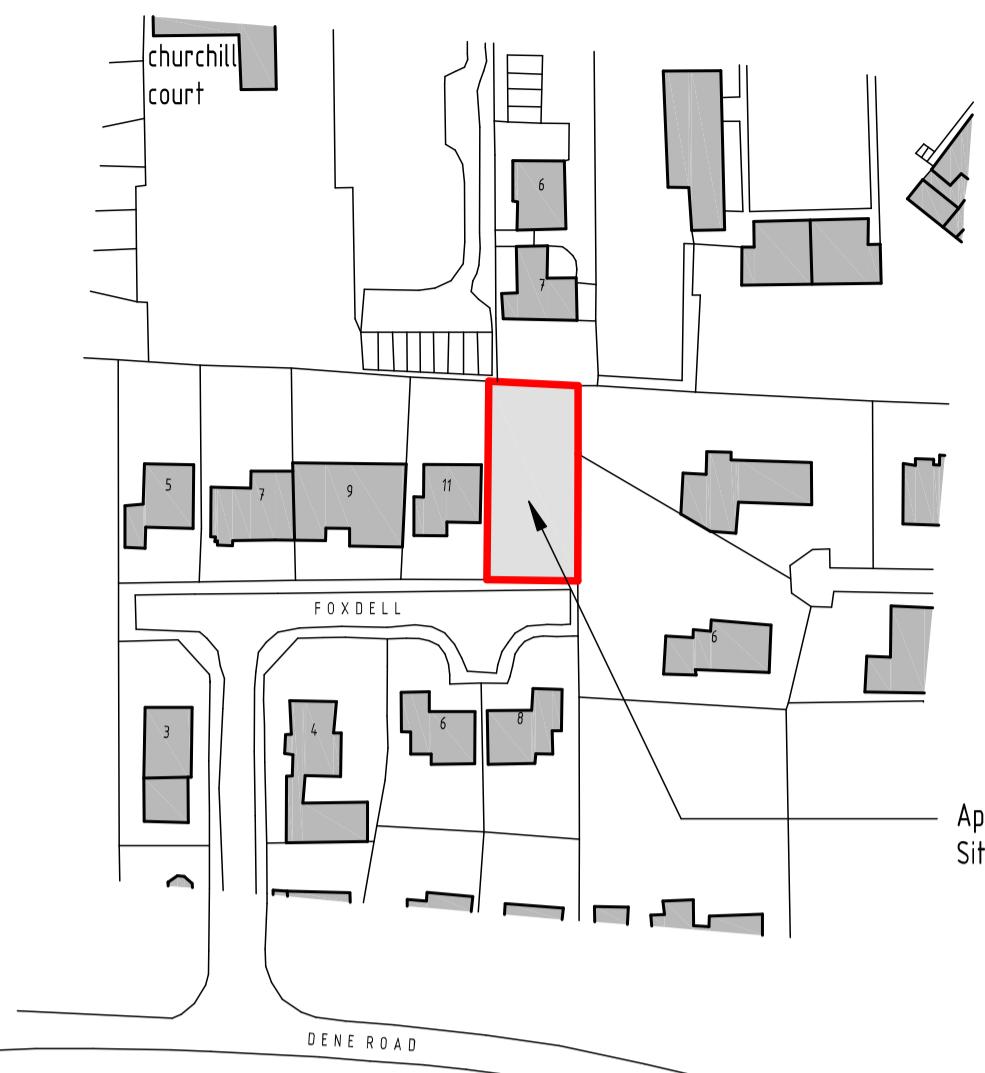
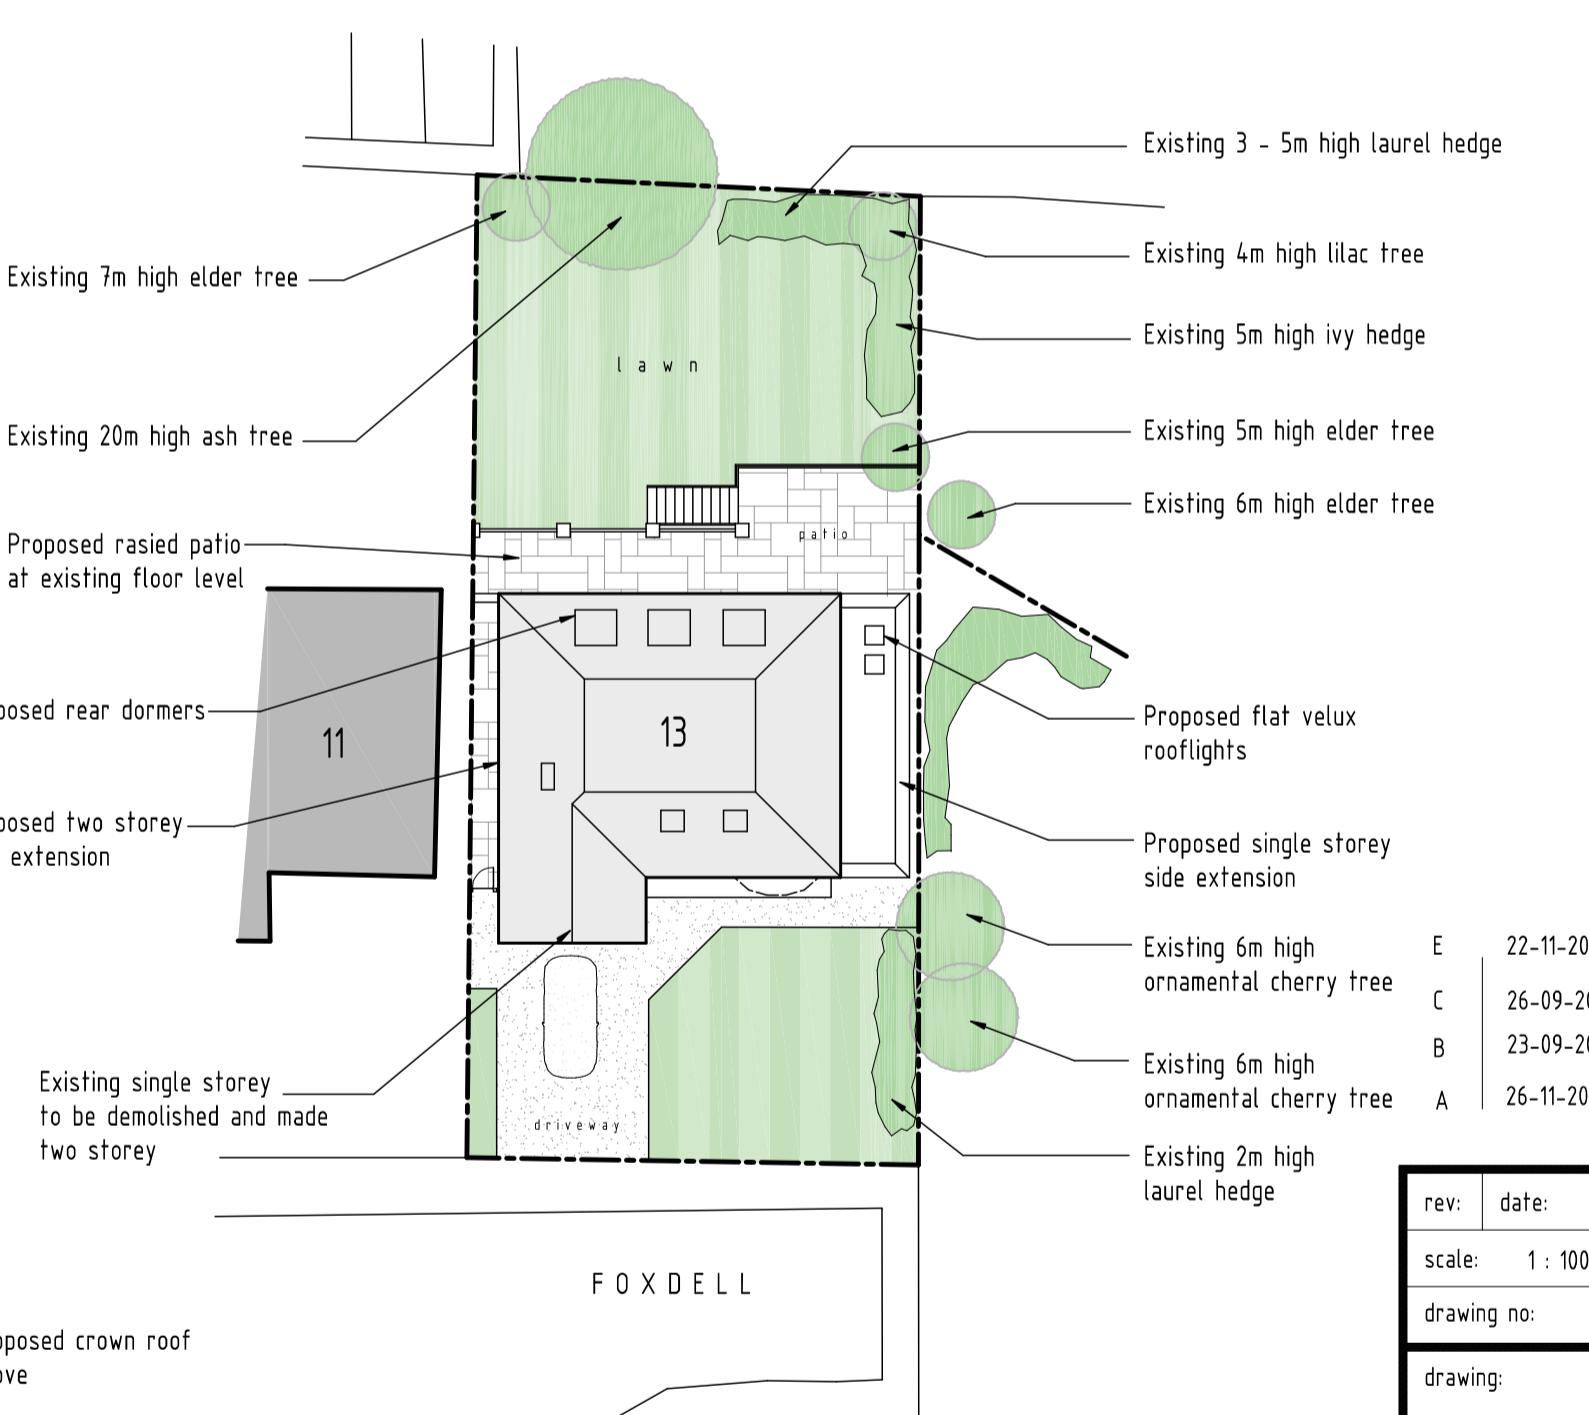
## NOTES

- All dimensions are to be checked on site prior to the commencement of work and any discrepancy is to be reported to the construction manager before construction.
- All work is to comply with current Building Regulations and allied legislation.
- All contractors and sub-contractors must ensure that they have the latest issue of this drawing and details before the commencement of work on site.
- All materials are to be used and installed in strict compliance with the relevant manufacturers instructions and recommendations.
- All works on site, managed and implemented as a result of the design indicated on this drawing, are to be given full consideration for compliance with the Health and Safety Executive's guidance in respect of design and implementation on site and no works are to be undertaken if it is considered that compliance with the Building Regulations cannot be achieved.
- All dimensions shown in millimetres.
- Footprint of buildings shown at 0m above ground level.

PROPOSED REAR ELEVATION  
SCALE 1:100PROPOSED SIDE ELEVATION  
SCALE 1:100PROPOSED FRONT ELEVATION  
SCALE 1:100PROPOSED SIDE ELEVATION  
SCALE 1:100PROPOSED GROUND FLOOR PLAN  
SCALE 1:100

SCALE BAR (m)

0 2 4 6 8 10

PROPOSED FIRST FLOOR PLAN  
SCALE 1:100PROPOSED ROOF AREA PLAN  
SCALE 1:100LOCATION PLAN  
SCALE 1:1250SCALE BAR (m)  
0 25 50 75 100 125SITE LAYOUT PLAN  
SCALE 1:250SCALE BAR (m)  
0 5 10 15 20 25rev: date: description:  
scale: 1:100 A1 date: 03/08/2021  
drawing no: 1091-P-2 E drawn:drawing: PLANNING PROPOSAL  
PROPOSED FLOOR PLANS AND ELEVATIONSproject: 13 FOXDELL  
NORTHWOOD HA6 2BU

client: MR BOOTKE &amp; MS CHANDE

**DDA**  
DUSEK DESIGN ASSOCIATES LTD  
ARCHITECTURE + PLANNING  
01895 831 103  
info@dusek.co.uk  
www.dusek.co.uk

print history: Tuesday, 22 November, 2022 17:11:51

C:\Users\Aley\DDA\DDA\1en - Documents\DDA\1en\1091-P-2\1091-P-2.dwg