






FRONT ELEVATION - 1:50

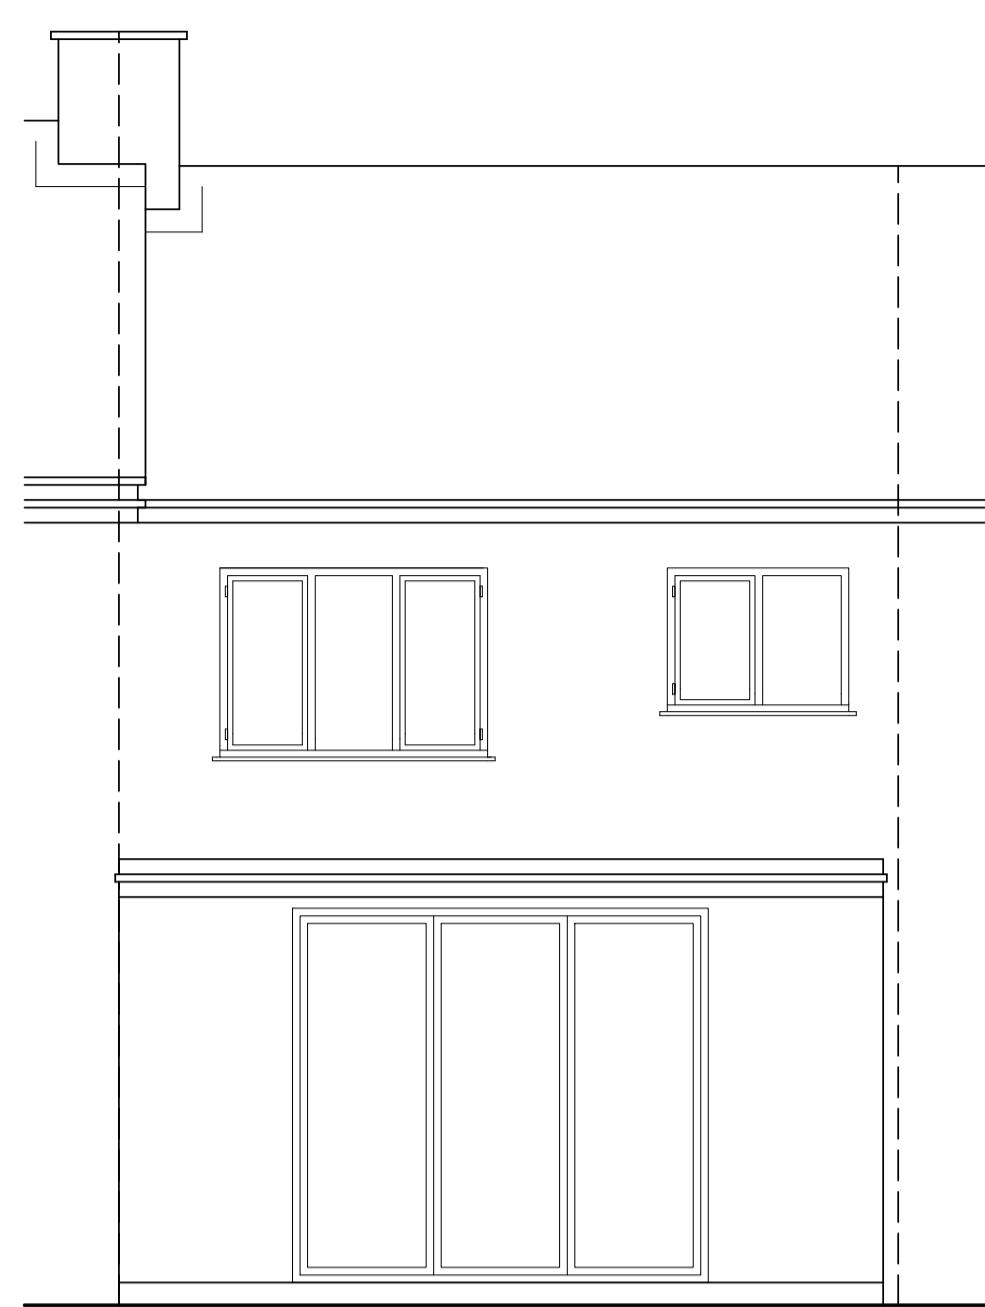


REAR ELEVATION - 1:50

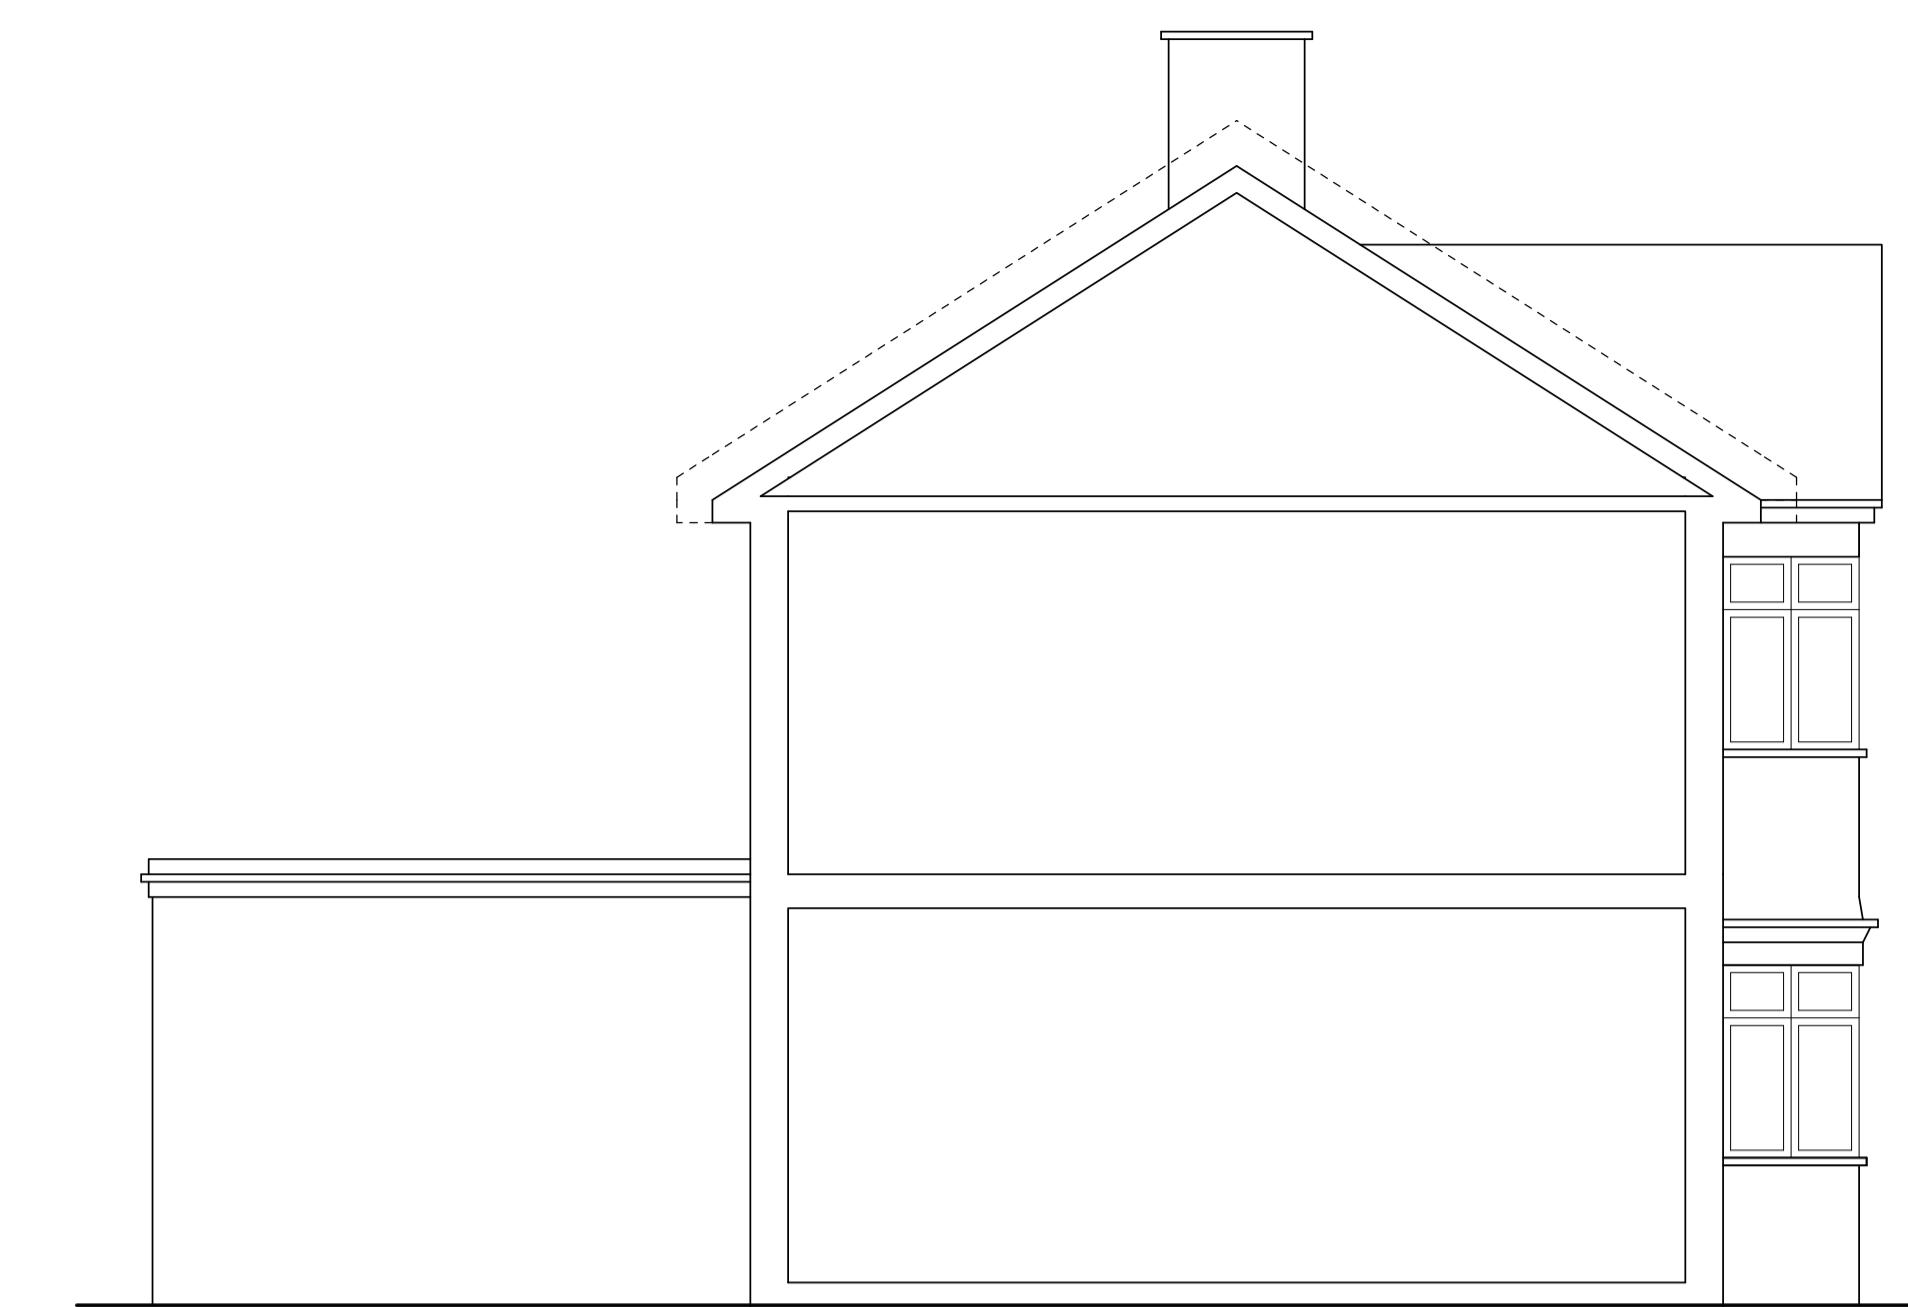


FLANK SECTION - 1:50

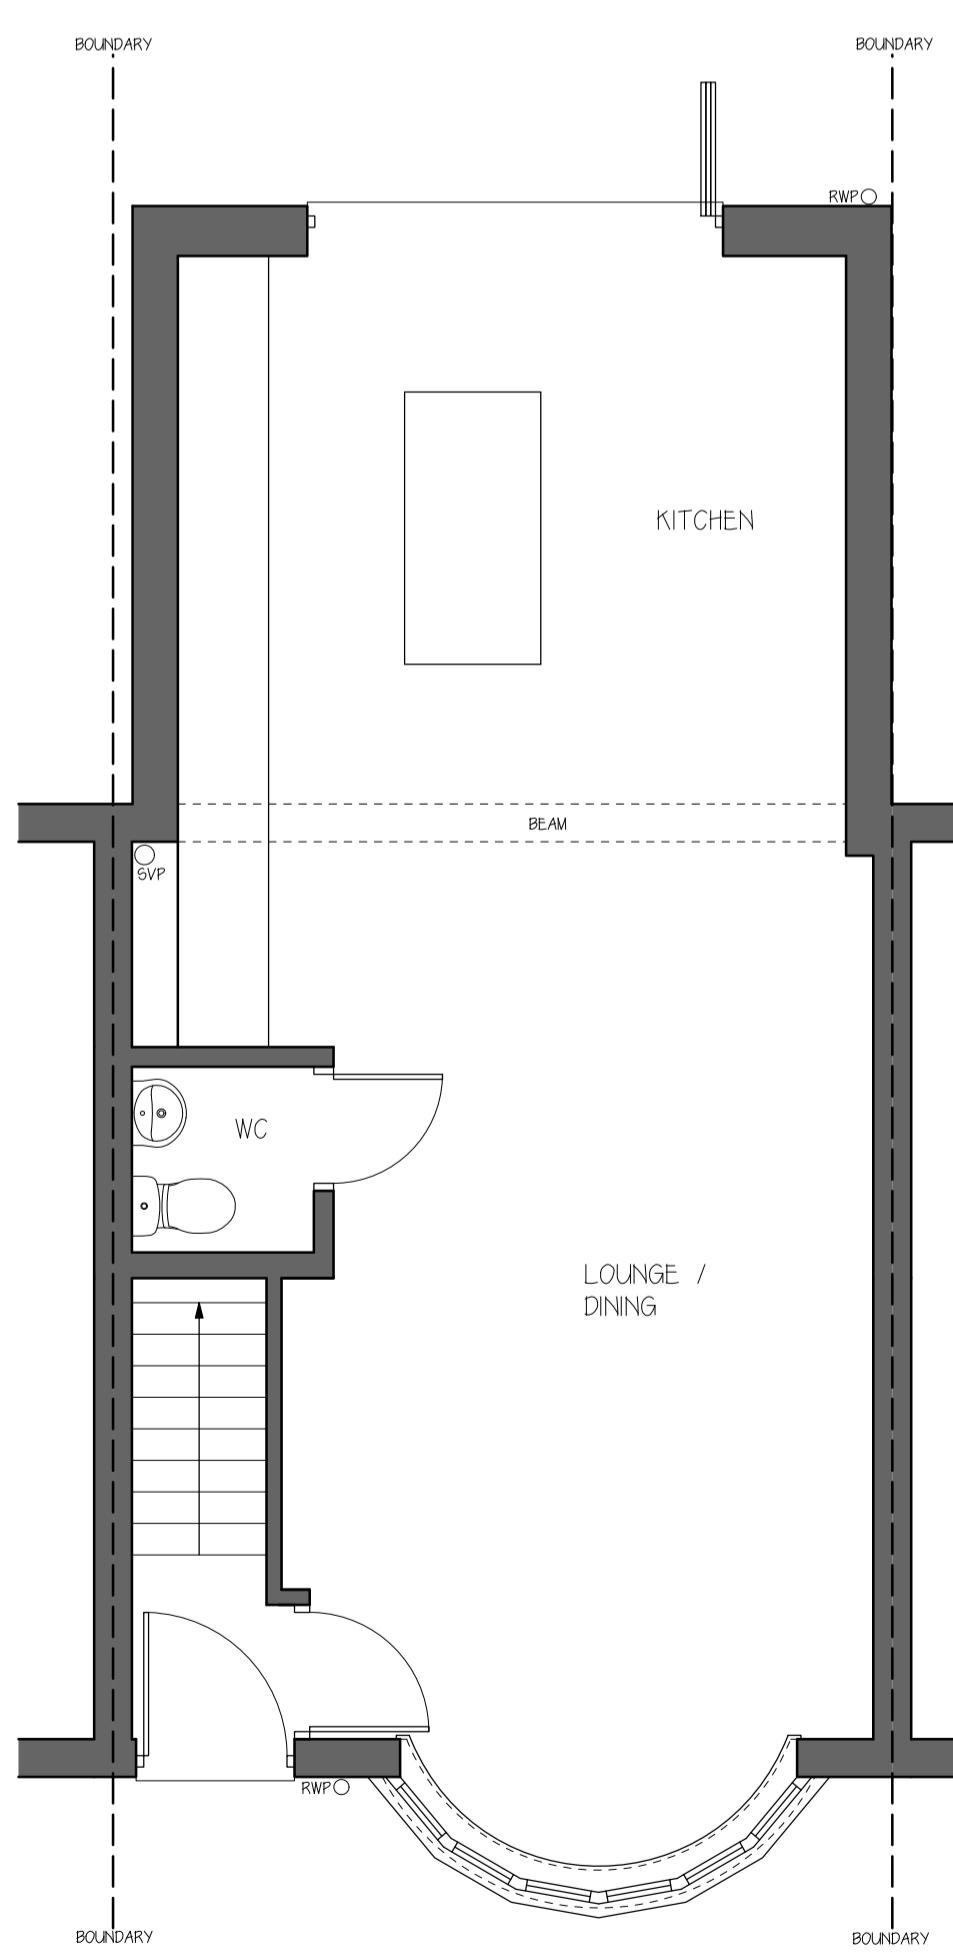

GROUND FLOOR PLAN - 1:50

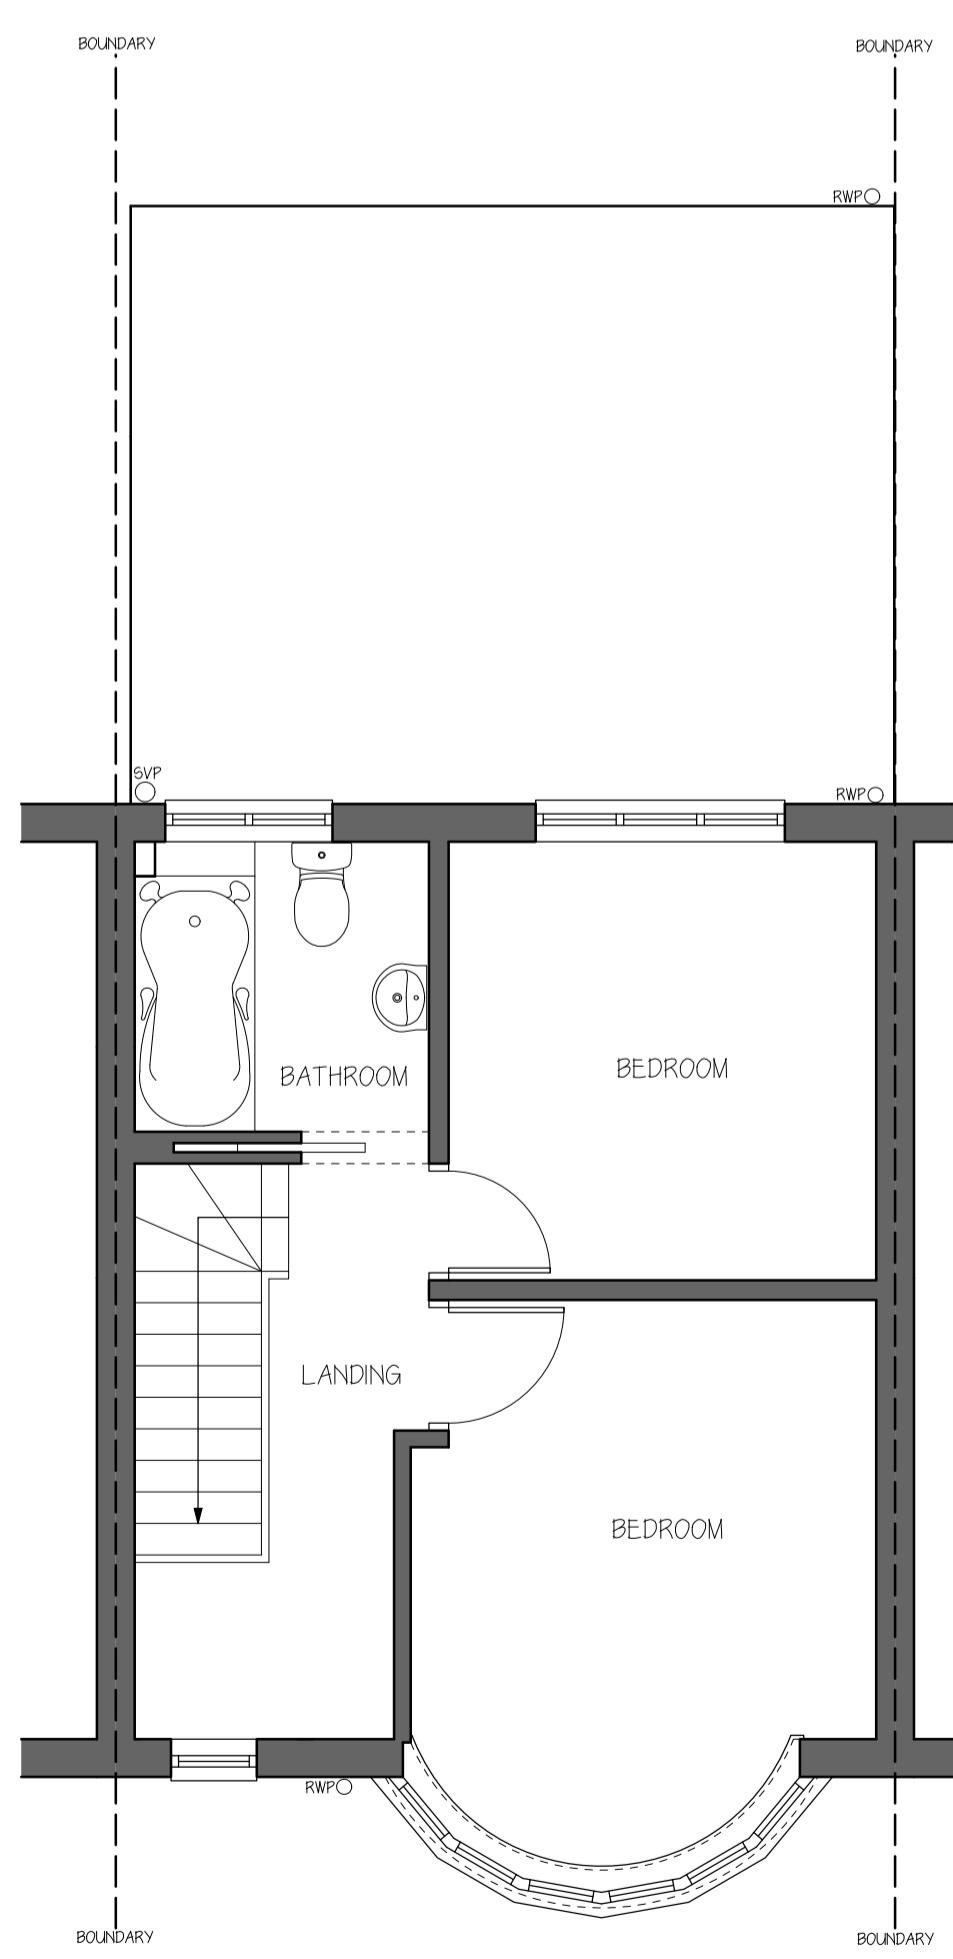

FIRST FLOOR PLAN - 1:50

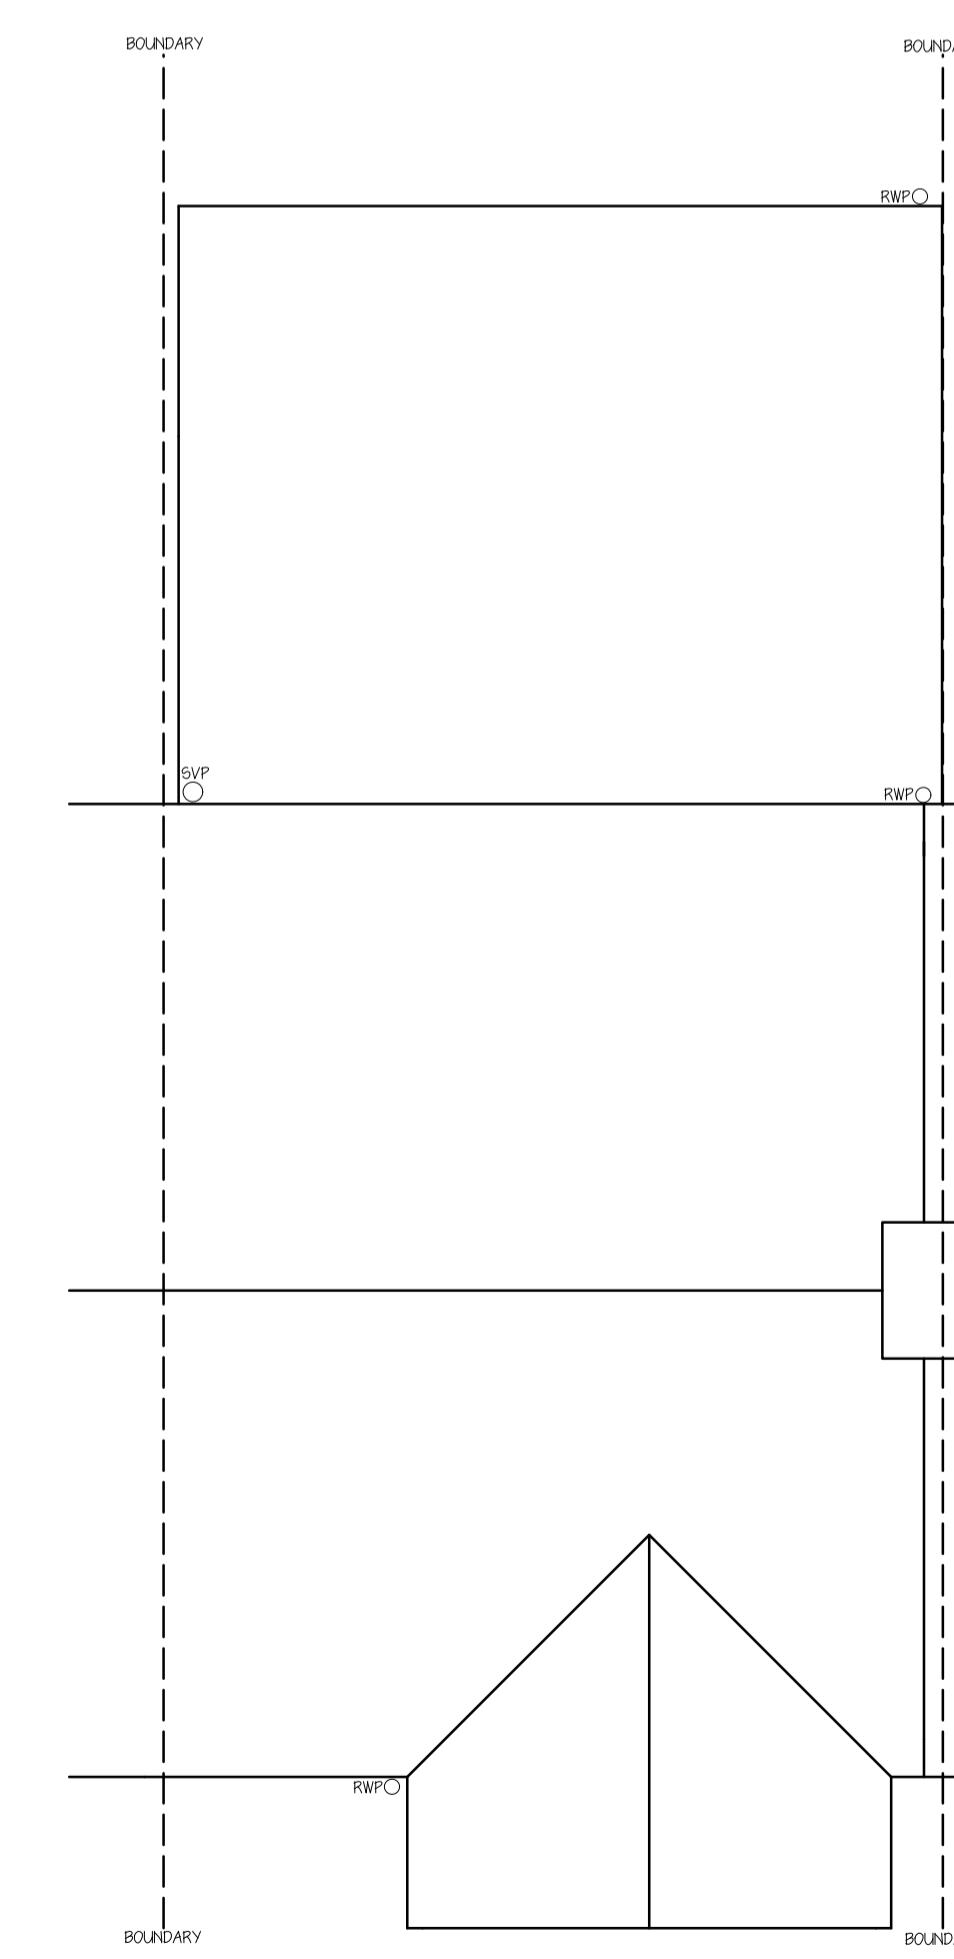

ROOF PLAN - 1:50

0 1m 2m 3m 4m 5m
1:100 Scale Bar

0 1m 2m
1:50 Scale Bar

ALL DIMENSIONS & LEVELS ARE TO BE CHECKED ON SITE. ANY DISCRENCES ARE TO BE REPORTED IMMEDIATELY UPON DISCOVERY. THIS DRAWING IS FOR THE PURPOSE OF PLANNING PERMISSION & BUILDING REGULATIONS. AUTHORED DESIGNS LTD TAKES NO RESPONSIBILITY FOR THE ACCURACY OF THE DRAWINGS. PLACED ON THE DRAWINGS ARE THE DOCUMENTS OF ANYONE FOR PURPOSES OTHER THAN FOR PLANNING AND BUILDING CONTROL APPROVAL. IT IS THE RESPONSIBILITY OF THE CLIENT TO RESOLVE ANY AND ALL MATTERS REGARDING THE PARTY WALL ACT 1966.

AUTHORED DESIGNS LTD CONFIRM THAT THESE PLANS HAVE BEEN PREPARED TAKING INTO ACCOUNT THE PLANNING & BUILDING REGULATIONS. THE PLANNER AND DESIGNERS AND PRINCIPAL DESIGNERS DUTIES FOR THE PRE-CONSTRUCTION PHASE FOR THE PURPOSE OF ACHIEVING PLANNING AND BUILDING REGULATION APPROVAL, THE CLIENT IS RESPONSIBLE FOR THE PLANNING & BUILDING CONTROL APPROVAL. THE OWN RESPONSIBILITIES AND DUTIES RELATING TO THE PRE-CONSTRUCTION AND CONSTRUCTION PHASE SHOULD THE PROPOSALS PROGRESS FURTHER.

No. Date By Contents

Revisions

Drawing Title
Existing Floor Plans & Elevations

Project
Raising of roof, rear dormer window and front rooflight to facilitate loft conversion

Scale Date Drawn by
1:50 / 1:100 July 2025 SD

Client Details
Mr & Mrs Radulovic
78 Linden Avenue
Ruislip
HA4 8JA

Drg No. LA PA 01 Rev. A