






FRONT ELEVATION - 1:50

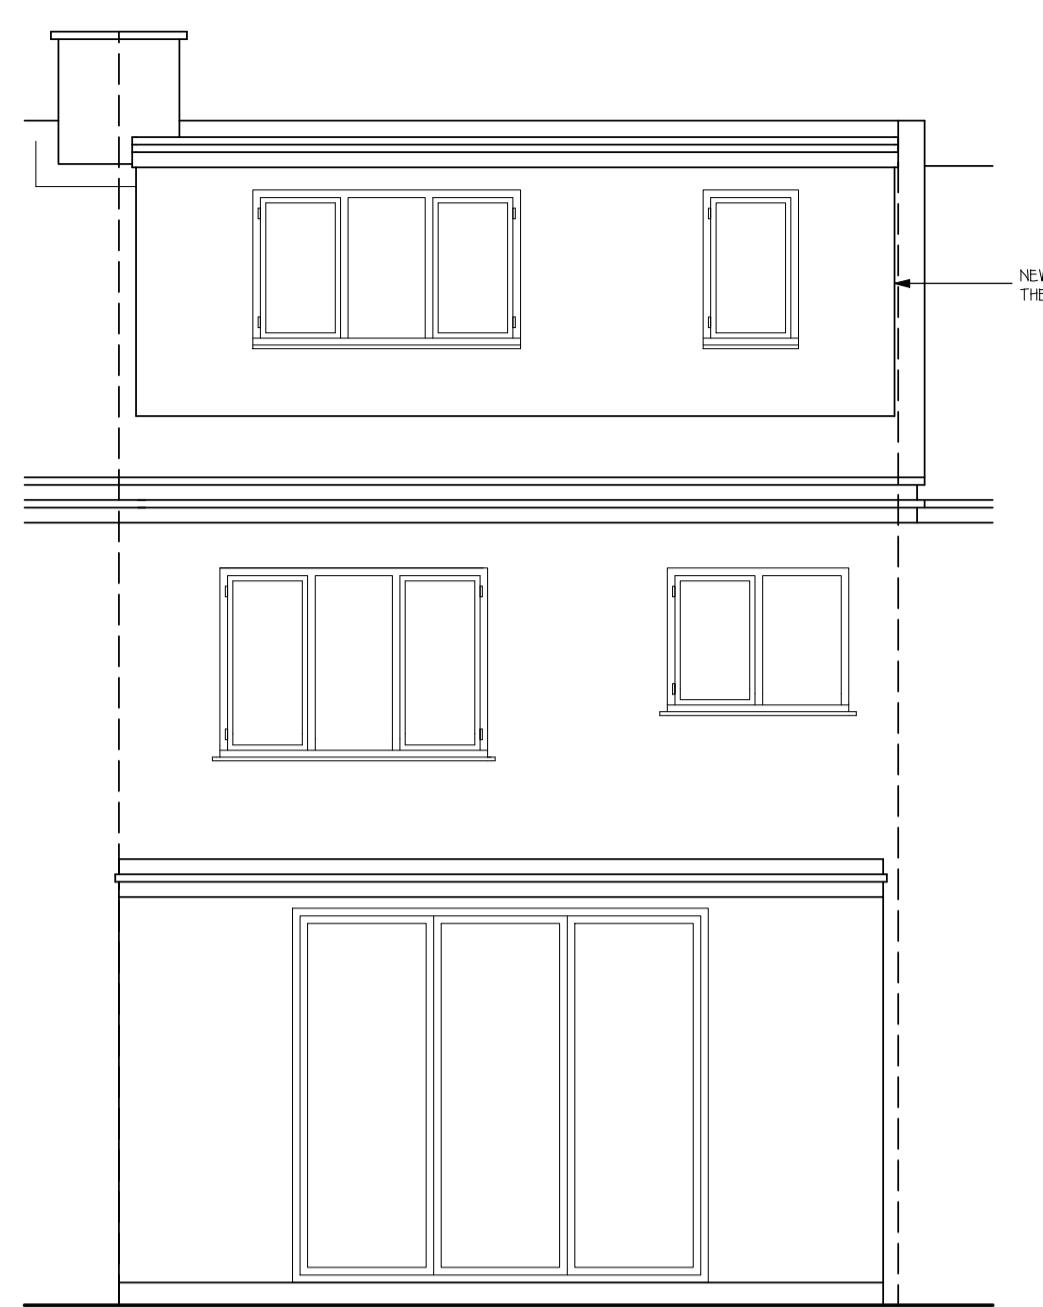


REAR ELEVATION - 1:50

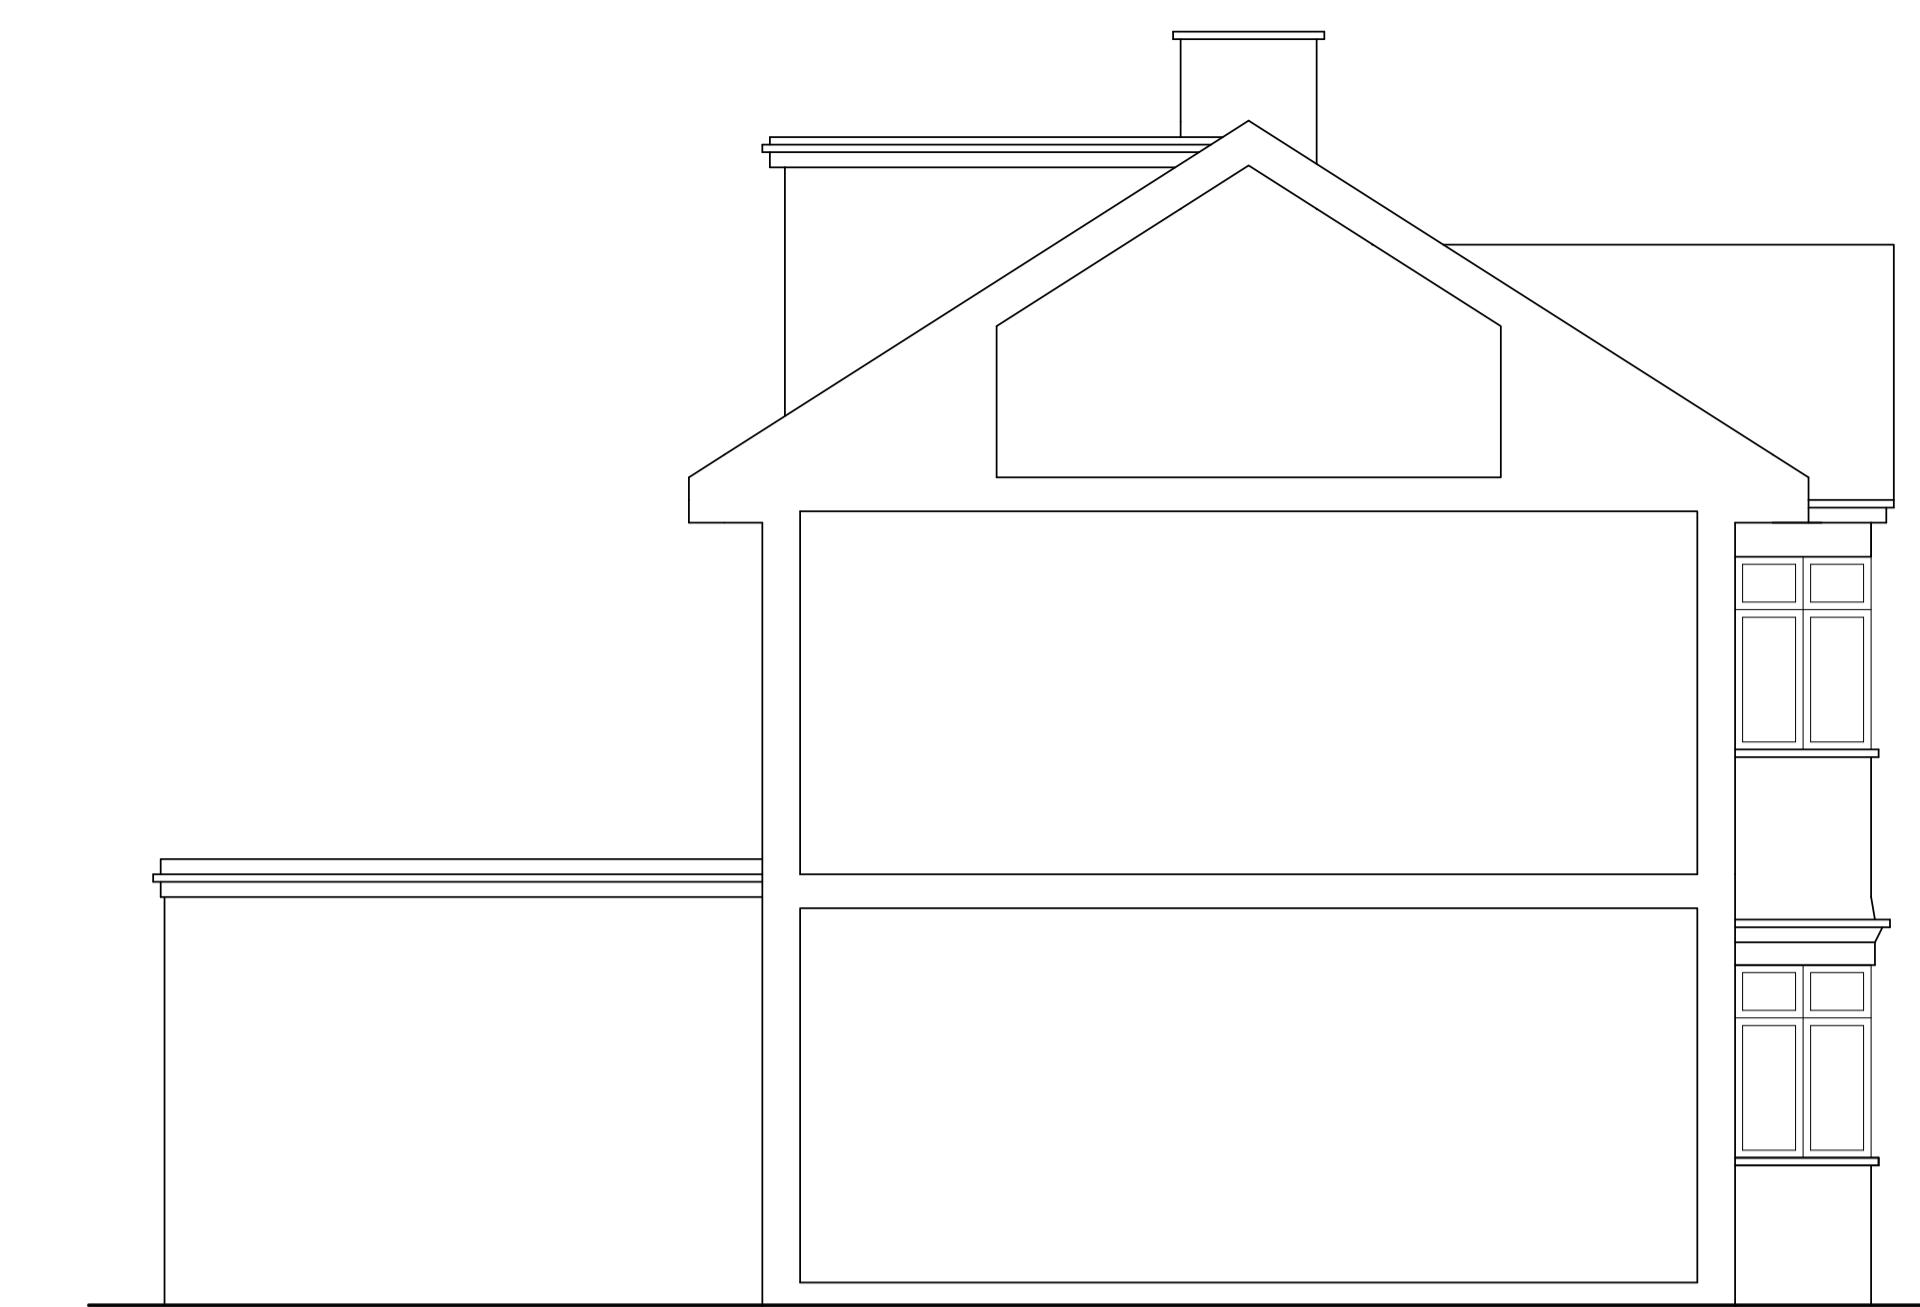


FLANK SECTION - 1:50

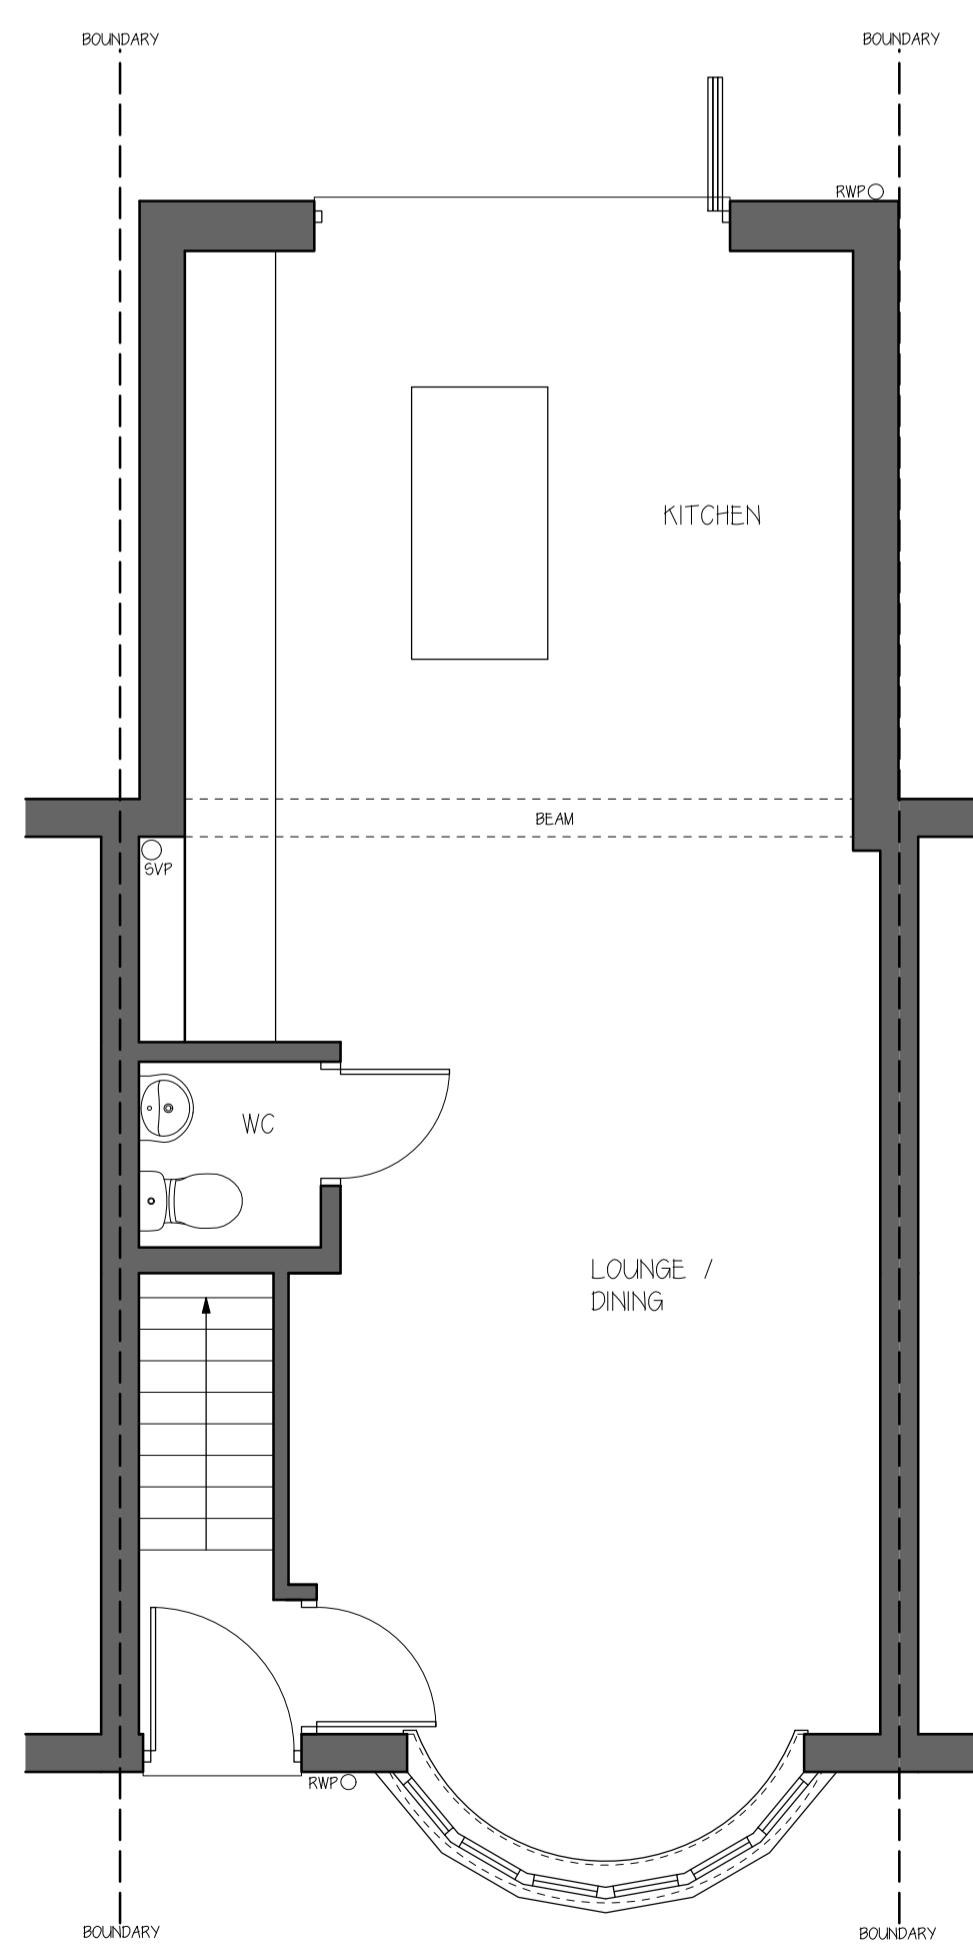

GROUND FLOOR PLAN - 1:50

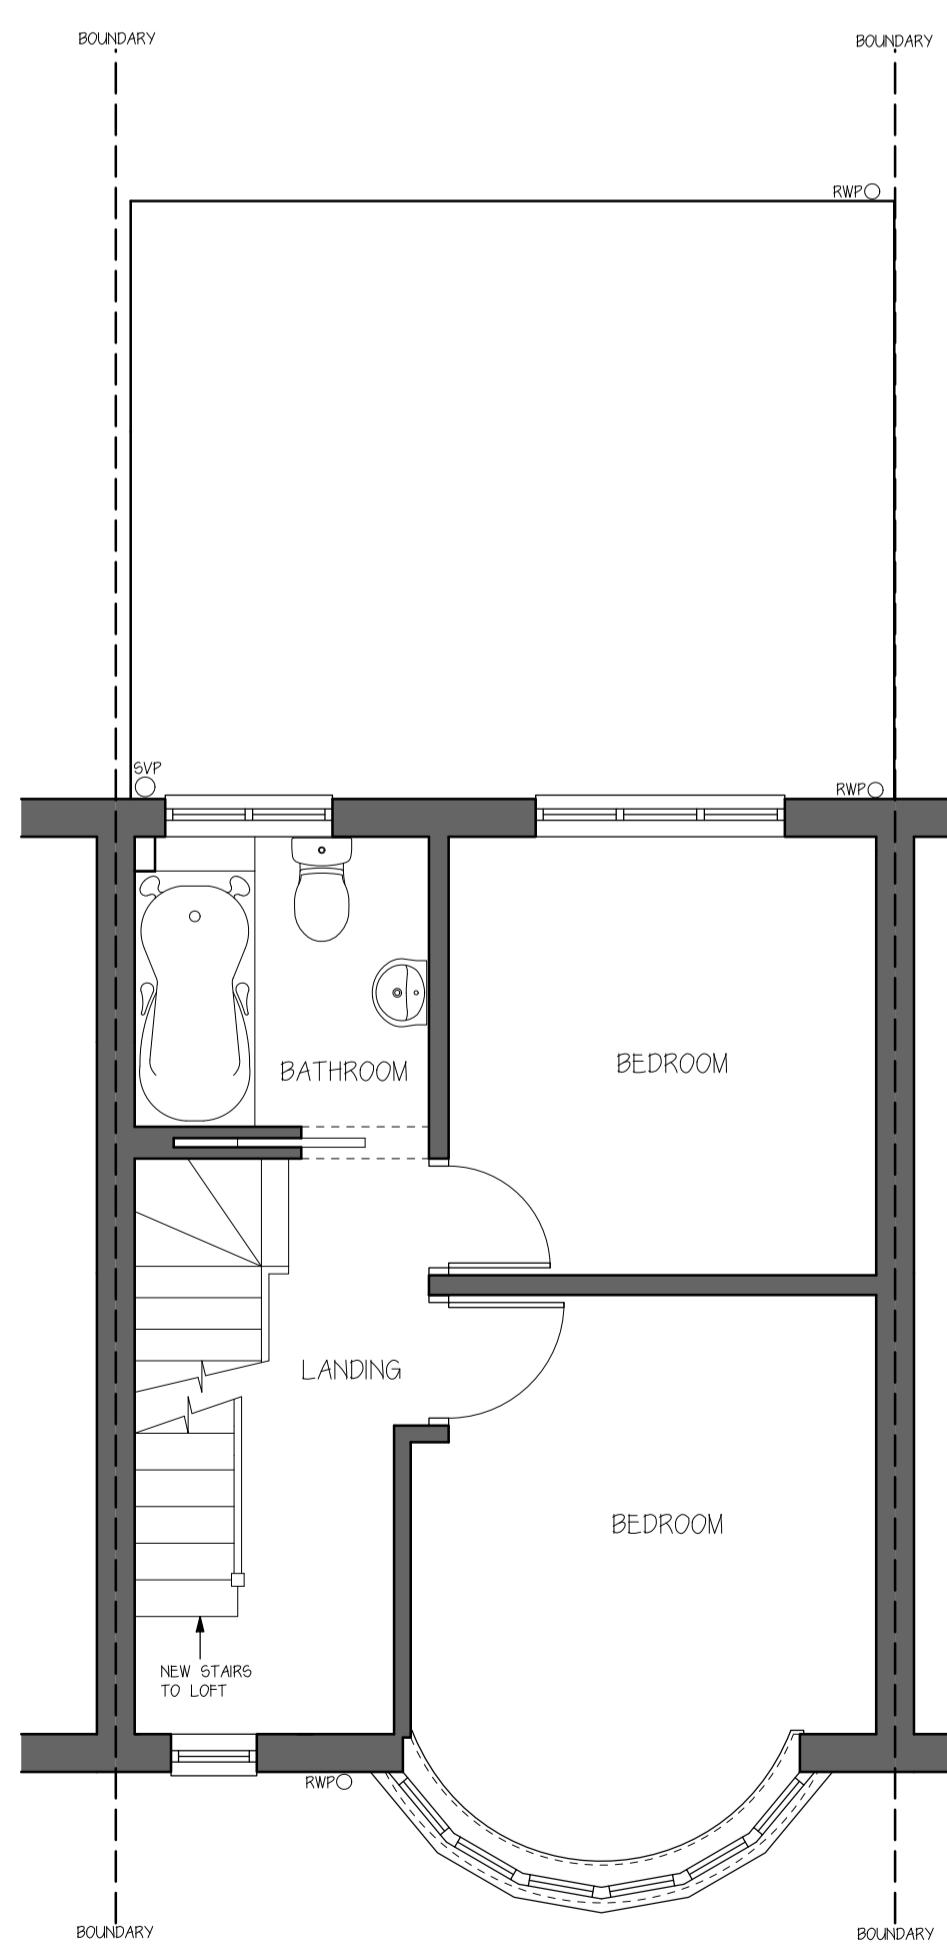

FIRST FLOOR PLAN - 1:50

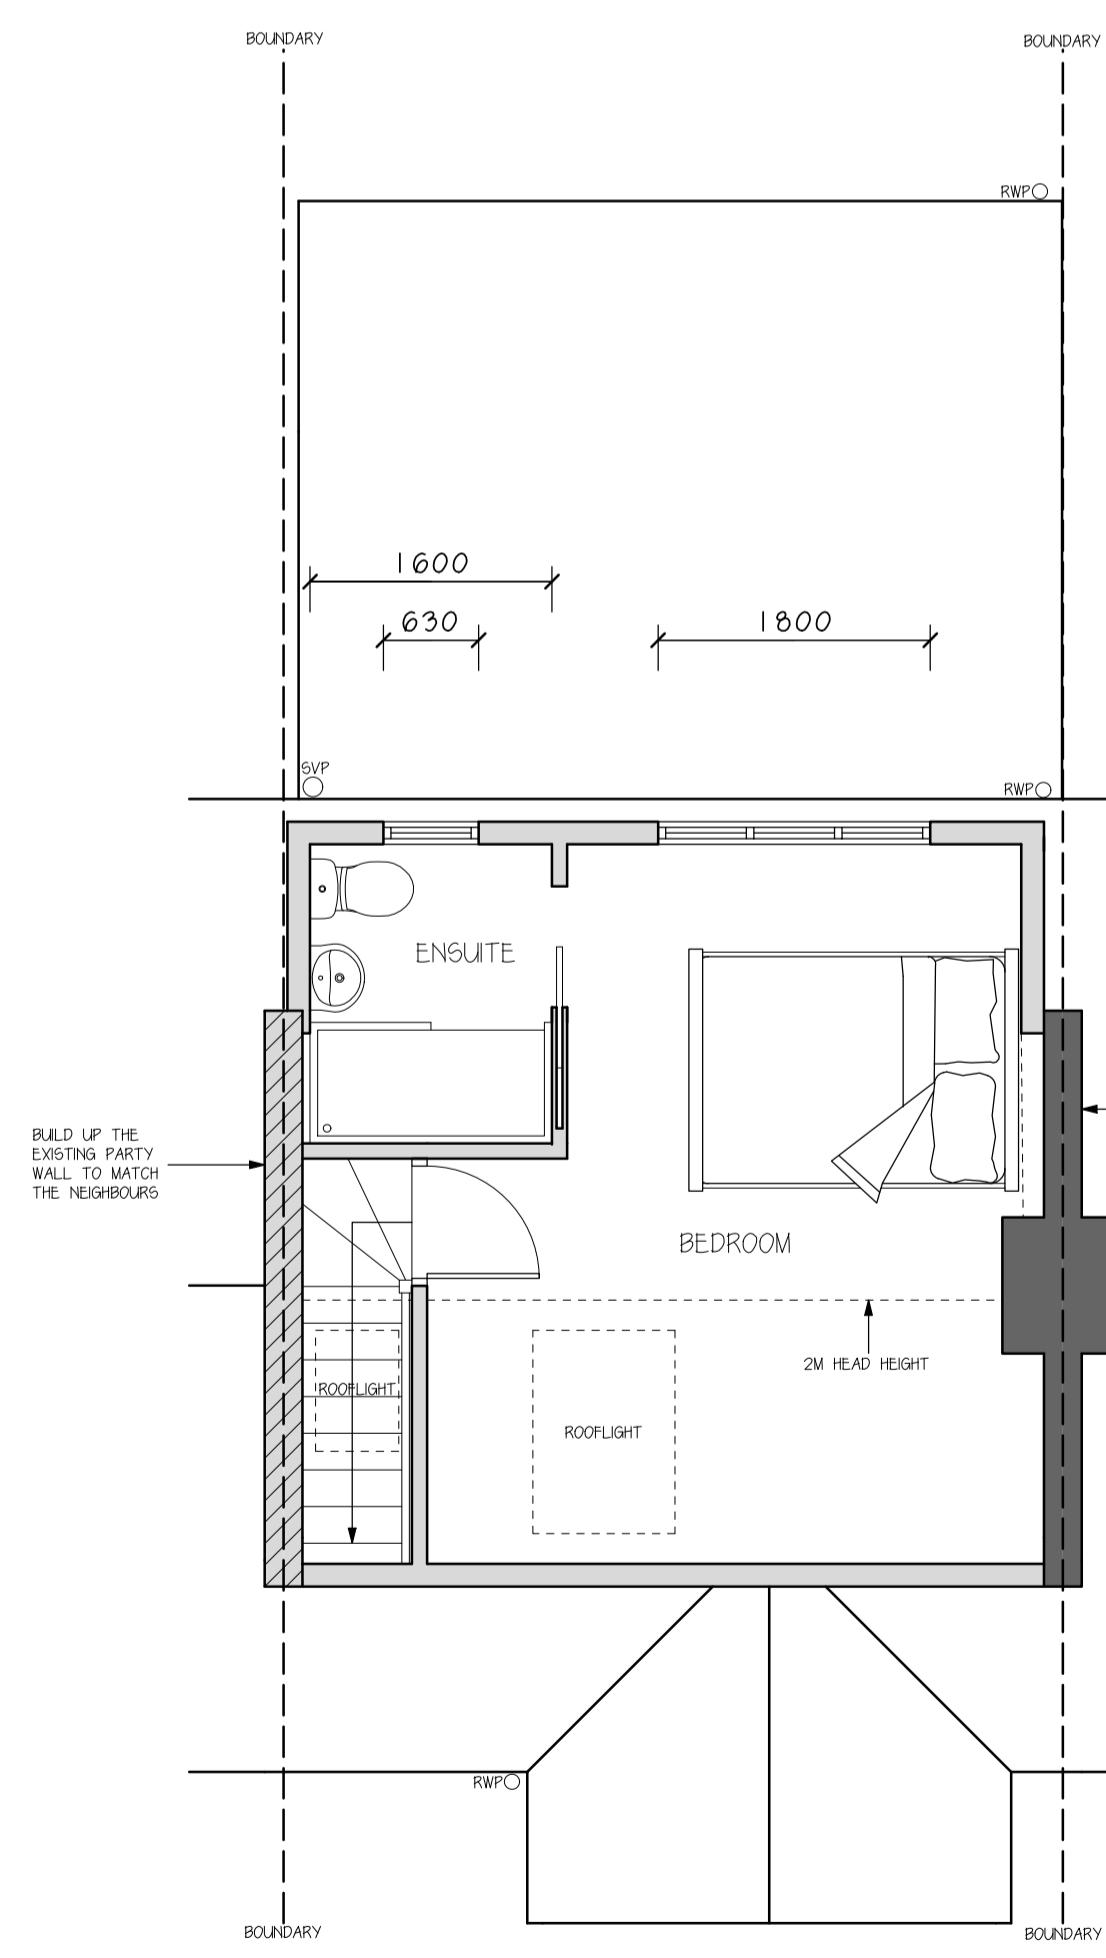

ROOF PLAN - 1:50

0 1m 2m 3m 4m 5m  
1:100 Scale Bar

0 1m 2m  
1:50 Scale Bar

ALL DIMENSIONS & LEVELS ARE TO BE CHECKED ON SITE. ANY DISCREPANCIES ARE TO BE REPORTED IMMEDIATELY UPON DISCOVERY. THIS DRAWING IS FOR THE PURPOSE OF PLANNING PERMISSION & BUILDING REGULATIONS. AUTHORED DESIGNS LTD TAKES NO RESPONSIBILITY FOR ANY PLACEMENT OF THE DRAWINGS ON THE SITE. THE DRAWINGS ARE THE PROPERTY OF ANYONE FOR PURPOSES OTHER THAN FOR PLANNING AND BUILDING CONTROL APPROVAL. IT IS THE RESPONSIBILITY OF THE CLIENT TO RESOLVE ANY AND ALL MATTERS REGARDING THE PARTY WALL ACT 1966.

AUTHORED DESIGNS LTD CONFIRM THAT THESE PLANS HAVE BEEN PREPARED TAKING DUE CARE AND ATTENTION TO DETAIL. THE PLANS ARE THE PROPERTY OF THE DESIGNERS AND PRINCIPAL DESIGNERS DUTIES FOR THE PRE CONSTRUCTION PHASE FOR THE PURPOSE OF ACHIEVING PLANNING AND BUILDING REGULATION APPROVAL. THE CLIENT IS RESPONSIBLE FOR THE PRE CONSTRUCTION PHASE AND THE DESIGNERS OWN RESPONSIBILITIES AND DUTIES RELATING TO THE PRE CONSTRUCTION AND CONSTRUCTION PHASE SHOULD THE PROPOSALS PROGRESS FURTHER.

No. Date By Contents

Revisions

Drawing Title  
Proposed Floor Plans & Elevations

Project  
Raising of roof, rear dormer window and front rooflight to facilitate loft conversion

Scale Date Drawn by  
1:50 / 1:100 July 2025 SD

Client Details  
Mr & Mrs Radulovic  
78 Linden Avenue  
Ruislip  
HA4 8JA

Drg No. LA PA 02 Rev. B