




EXISTING GROUND FLOOR PLAN

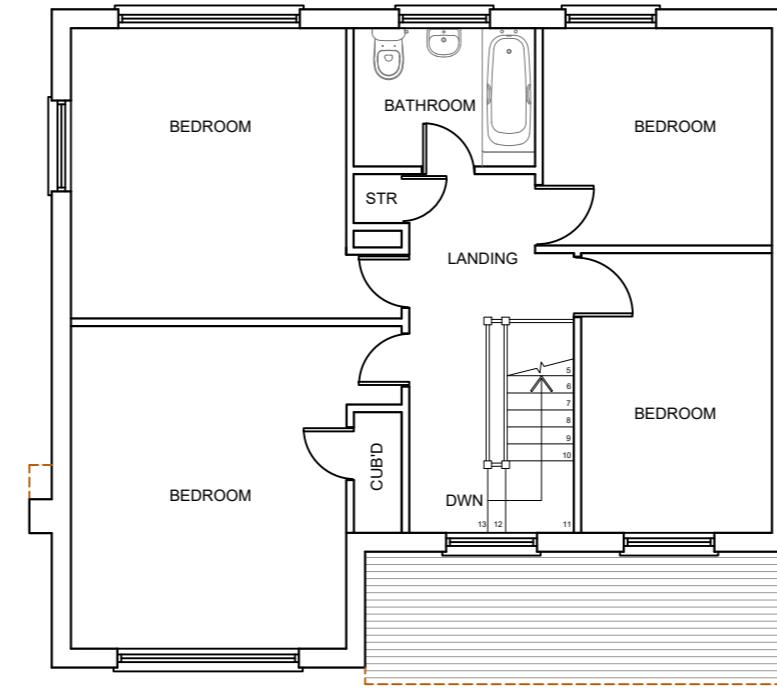

EXISTING FIRST FLOOR PLAN

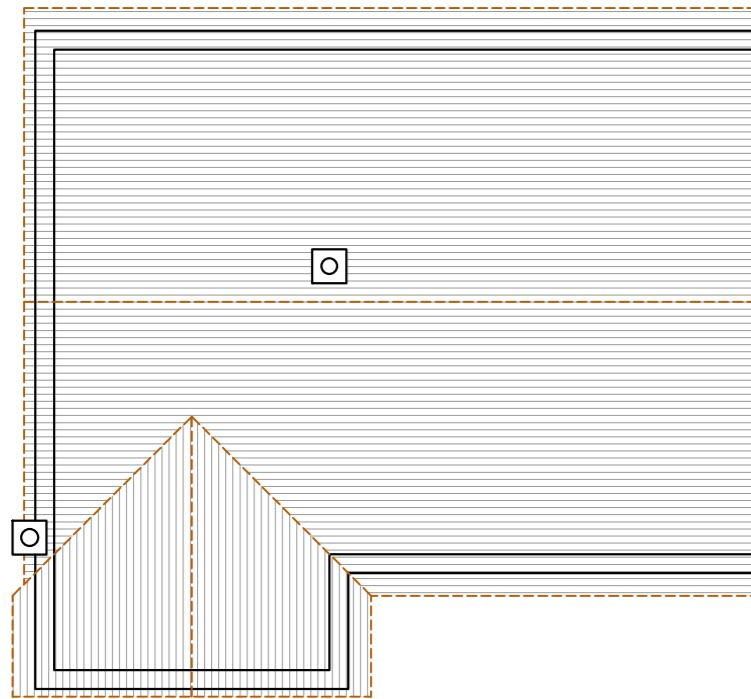

EXISTING ROOF PLAN

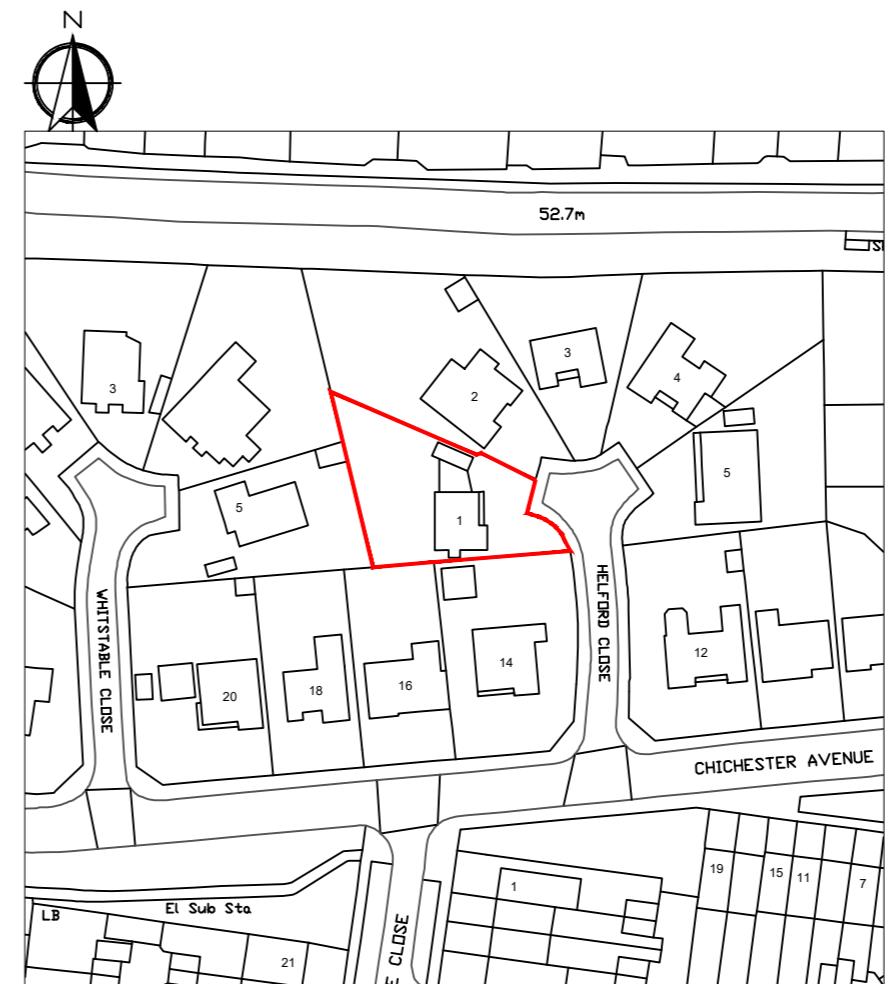

SITE PLAN (1:1250)

IMPORTANT NOTE
 The specification is to be read in conjunction with the plans/secon details and other associated Structural details as may be provided.
 All work is to be carried out to the Local Authority Planning and Building Regulations Approval, and the Codes of Practice and British Standards as necessary.
 All dimensions, levels, sizes, positions and locations of particulars as indicated on drawings are to be verified by the appointed Contractor on site prior to engaging in works. Any discrepancies must be reported to the Architect/Surveyor/Engineer or responsible person/s immediately.
 The Contractor is responsible for ensuring compliance with the CDM Regulations, and appropriate Health & Safety on site precautions.
 The Client/Building Owner must obtain any necessary PARTY WALL AGREEMENTS, prior to engaging in the works on site.

The Client/Building Owner must obtain any necessary PARTY WALL AGREEMENTS, prior to engaging in the works on site.

Rev. Date Comment
 (1:50) 1m 2m
 (1:100) 1m 2m 3m 4m 5m
 Copyright ©

kdb
building designs

Chartered Architectural Technologists

020 3875 2000
 plans@kdbdesigns.co.uk
 www.kdbdesigns.co.uk

Client: MR. HAMID NOORMOHAMED
 Site Address: 1 HELFORD CLOSE
 RUISLIP
 HA4 7EN
 Project Title: TWO STOREY SIDE AND PART
 REAR EXTENSION, INTERNAL
 ALTERATIONS AND RAISING THE
 RIDGE LINE AND LOFT
 CONVERSION WITH NEW REAR
 DORMER
 Status: PLANNING
 Drawn: JS Checked: KB
 Date: 29.04.2024 Scale: 1:100 @ A2
 Drawing Title: EXISTING FLOOR PLANS AND
 SITE PLAN
 Job No: HELC1 Drawing No: PL-01 Rev: