
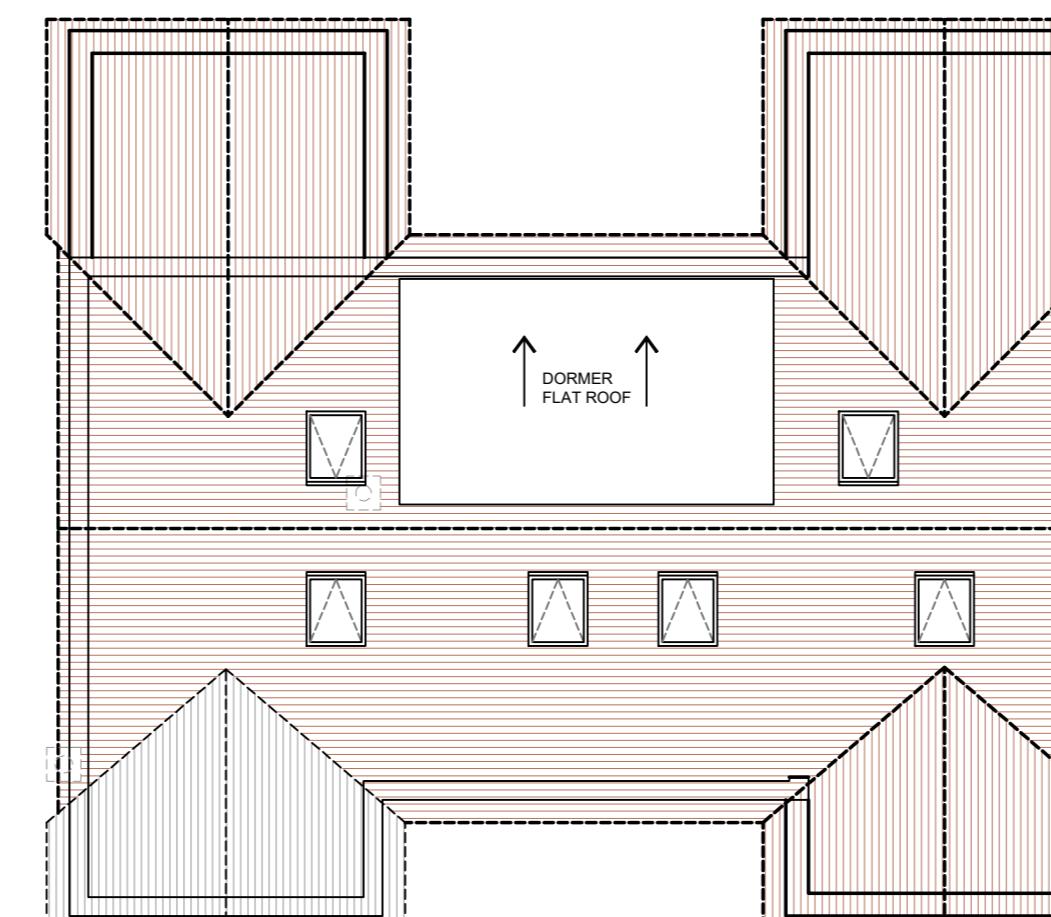


1:200

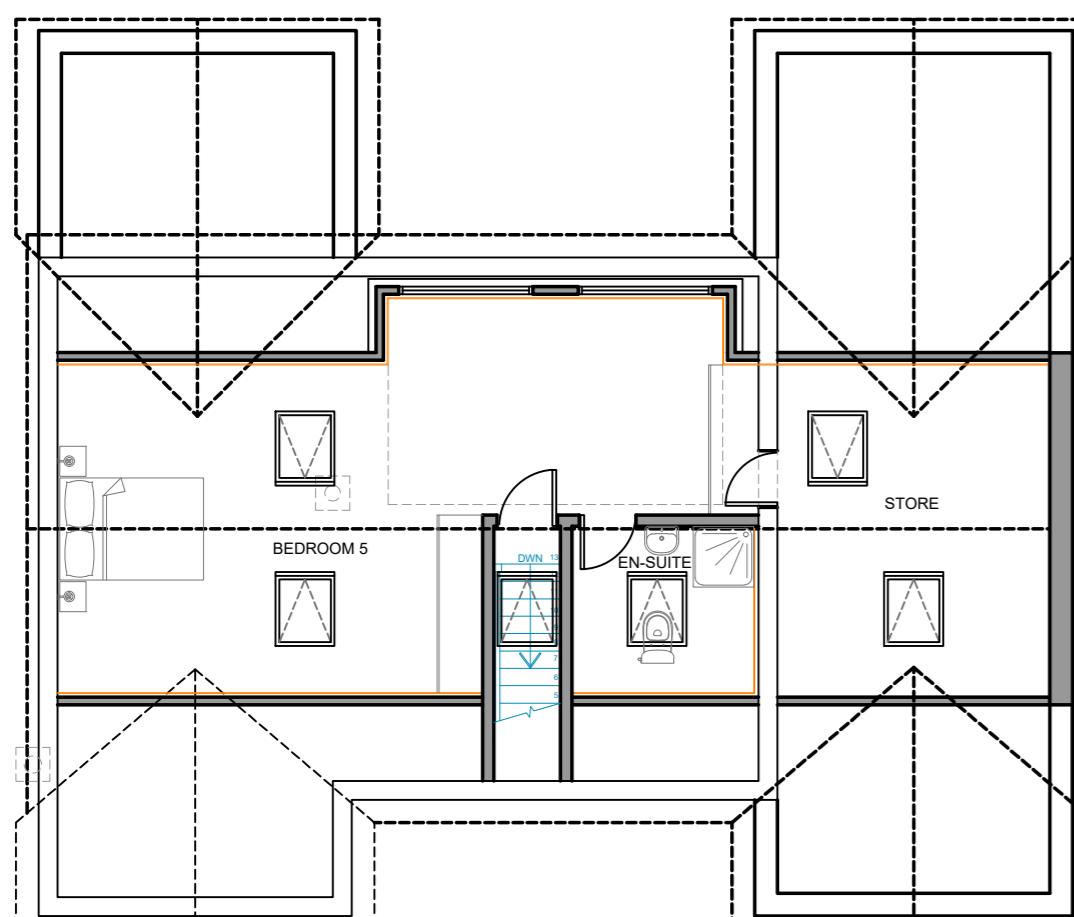

Rev.	Date	Comment
(1:50)	1m	2m
(1:100)	1m	2m
Copyright ©		
 Chartered Architectural Technologist 020 3875 2000 plans@kdbdesigns.co.uk www.kdbdesigns.co.uk		
Client: MR. HAMID NOORMOHAMED		
Site Address: 1 HELFORD CLOSE RUISLIP HA4 7EN		
Project Title: TWO STOREY SIDE AND PART REAR EXTENSION, INTERNAL ALTERATIONS, RAISING THE RIDGE LINE AND LOFT CONVERSION WITH NEW REAR DORMER		
Status: PLANNING		
Drawn:	JS	Checked: KB
Date:	26.04.2024	Scale: 1:100 @ A2
Drawing Title: PROPOSED FLOOR PLANS		
Job No:	HELC1	Drawing No: PL-02
Rev:		