





EXISTING FRONT ELEVATION

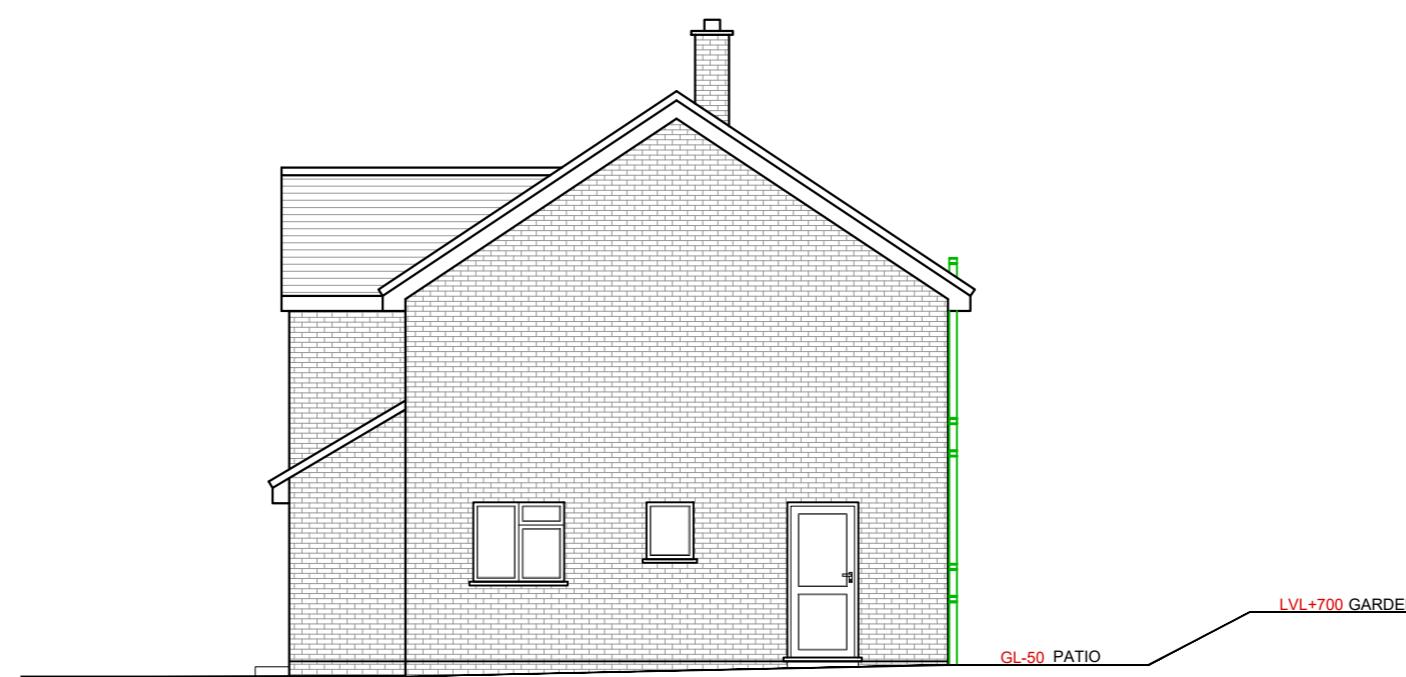

EXISTING SIDE ELEVATION




EXISTING REAR ELEVATION

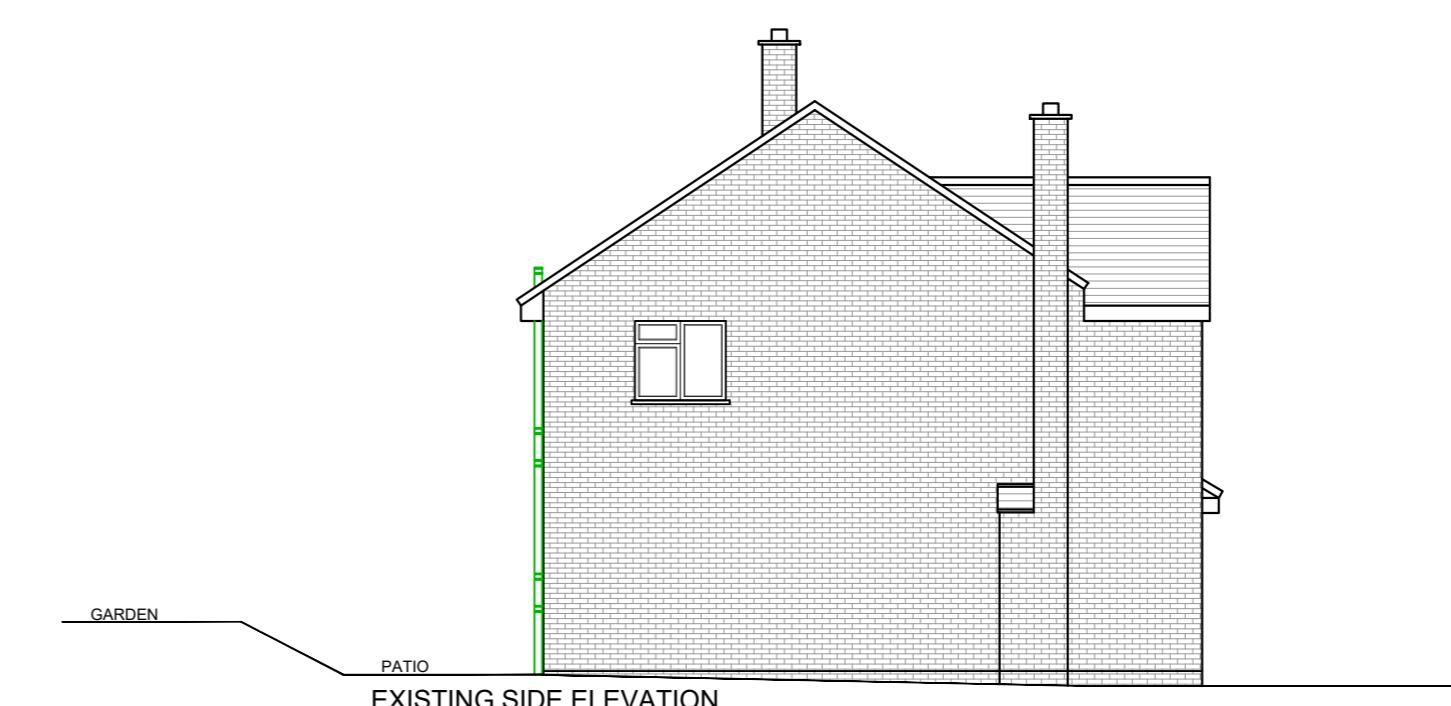

EXISTING SIDE ELEVATION




PROPOSED FRONT ELEVATION

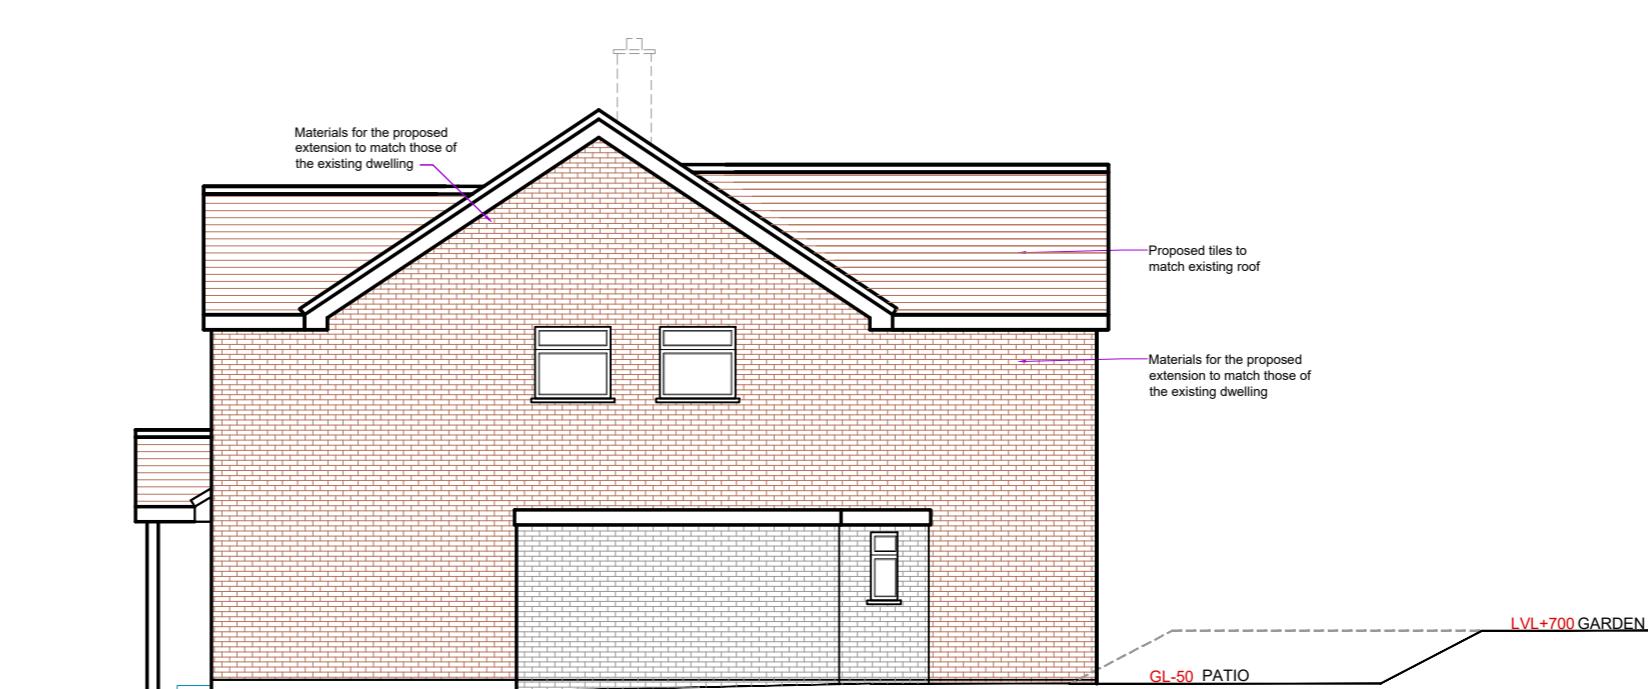

PROPOSED SIDE ELEVATION



PROPOSED REAR ELEVATION

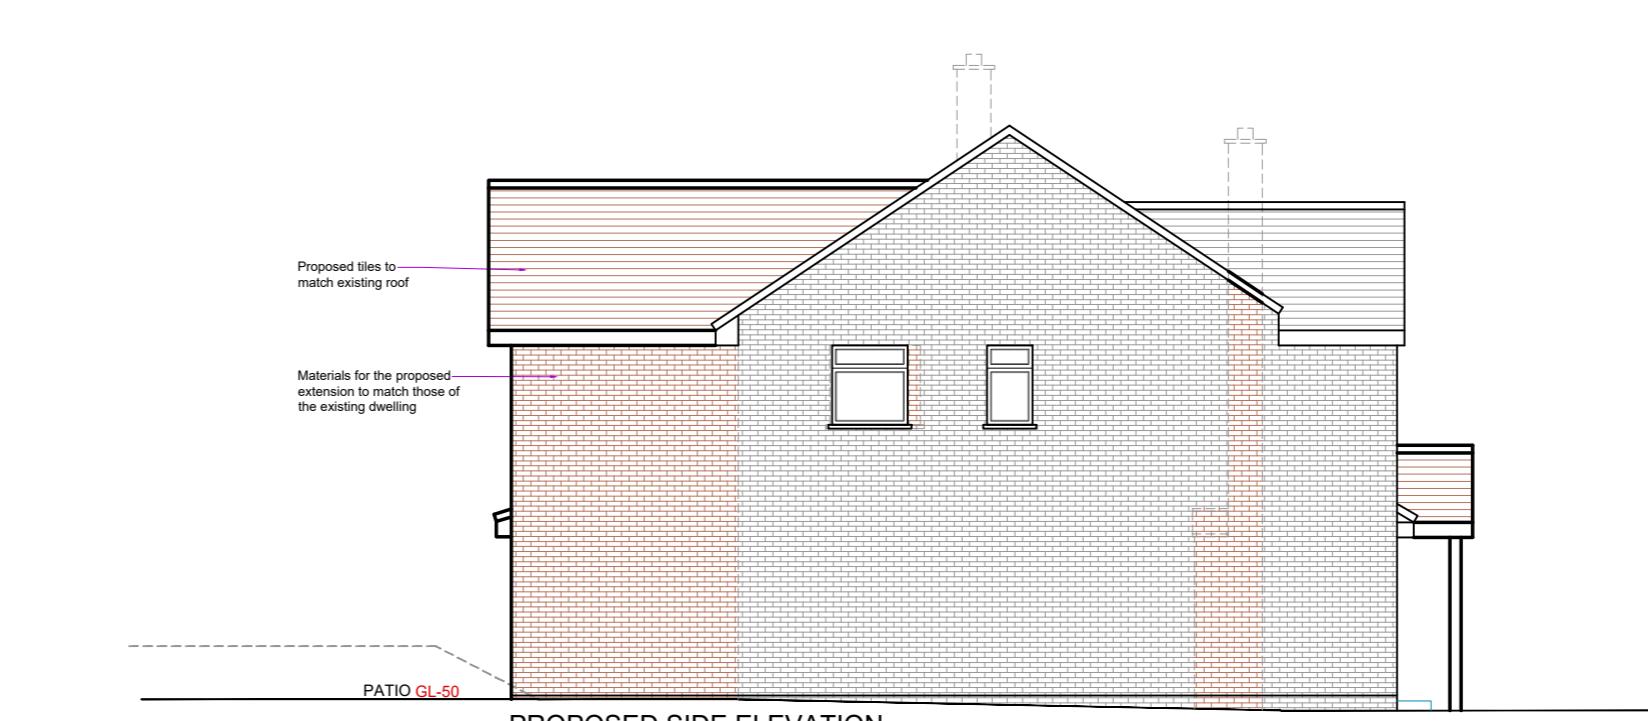

PROPOSED SIDE ELEVATION

**IMPORTANT NOTE**  
 The specification is to be read in conjunction with the plans/secon details and other associated Structural details as may be provided.  
 All work is to be carried out to the Local Authority Planning and Building Regulations Approval, and the Codes of Practice and British Standards as necessary.  
 All dimensions, levels, sizes, positions and locations of particulars as indicated on drawings are to be verified by the appointed Contractor on site prior to engaging in works. Any discrepancies must be reported to the Architect/Surveyor/Engineer or responsible person/s immediately.  
 The Contractor is responsible for ensuring compliance with the CDM Regulations, and appropriate Health & Safety on site precautions.

The Client/Building Owner must obtain any necessary **PARTY WALL AGREEMENTS**, prior to engaging in the works on site.

A	25-07-24	Loft conversion omitted
Rev.	Date	Comment
(1:50)	1m	2m
(1:100)	1m	2m
	3m	4m
	5m	

Copyright ©

**kdb**  
building designs

Chartered Architectural Technologist  
020 3875 2000  
plans@kdbdesigns.co.uk  
www.kdbdesigns.co.uk

Client:	MR. HAMID NOORMOHAMED	
Site Address:	1 HELFORD CLOSE RUISLIP HA4 7EN	
Project Title:	STOREY STOREY REAR, FIRST FLOOR PART REAR EXTENSION AND INTERNAL ALTERATIONS	
Status:	PLANNING	
Drawn:	JS	Checked: KB
Date:	23.07.2024	
Scale:	1:100 @ A2	
Drawing Title:	EXISTING AND PROPOSED ELEVATIONS	
Job No:	Drawing No:	Rev:

HELC1 PL-03 A