






EXISTING FRONT ELEVATION

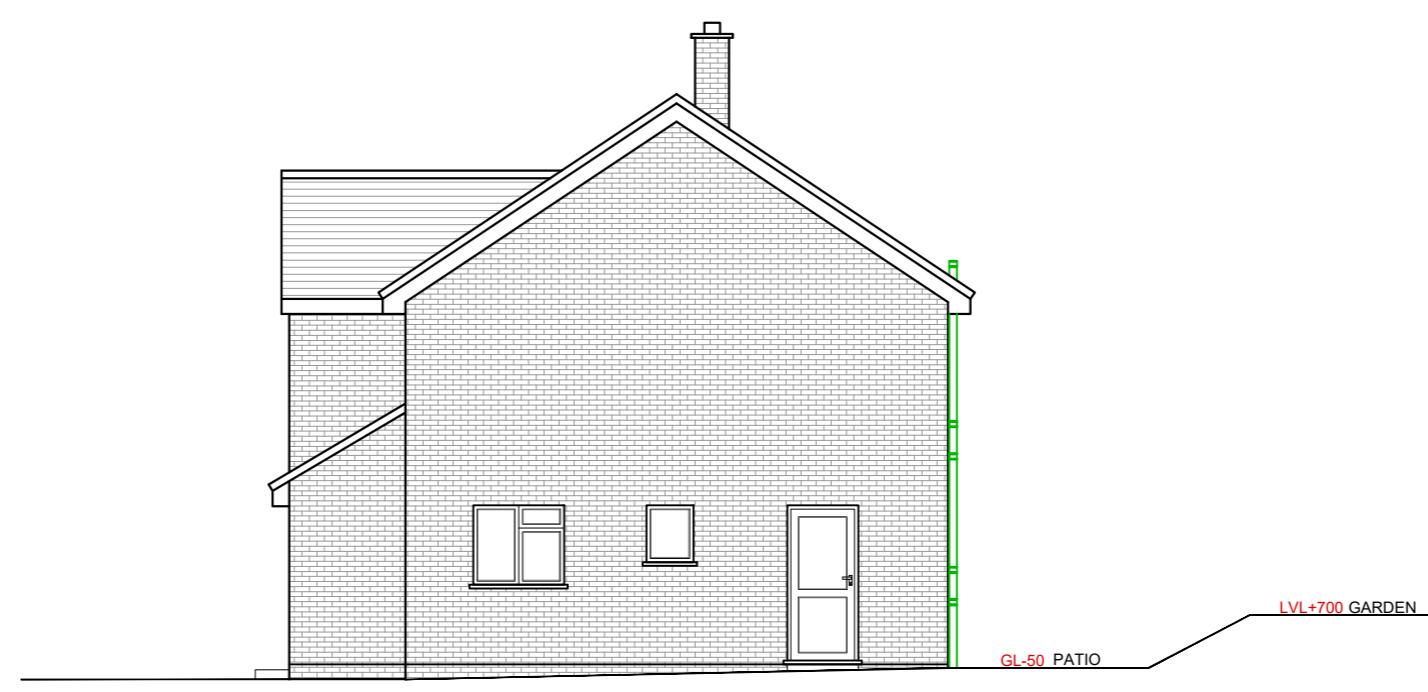


EXISTING SIDE ELEVATION

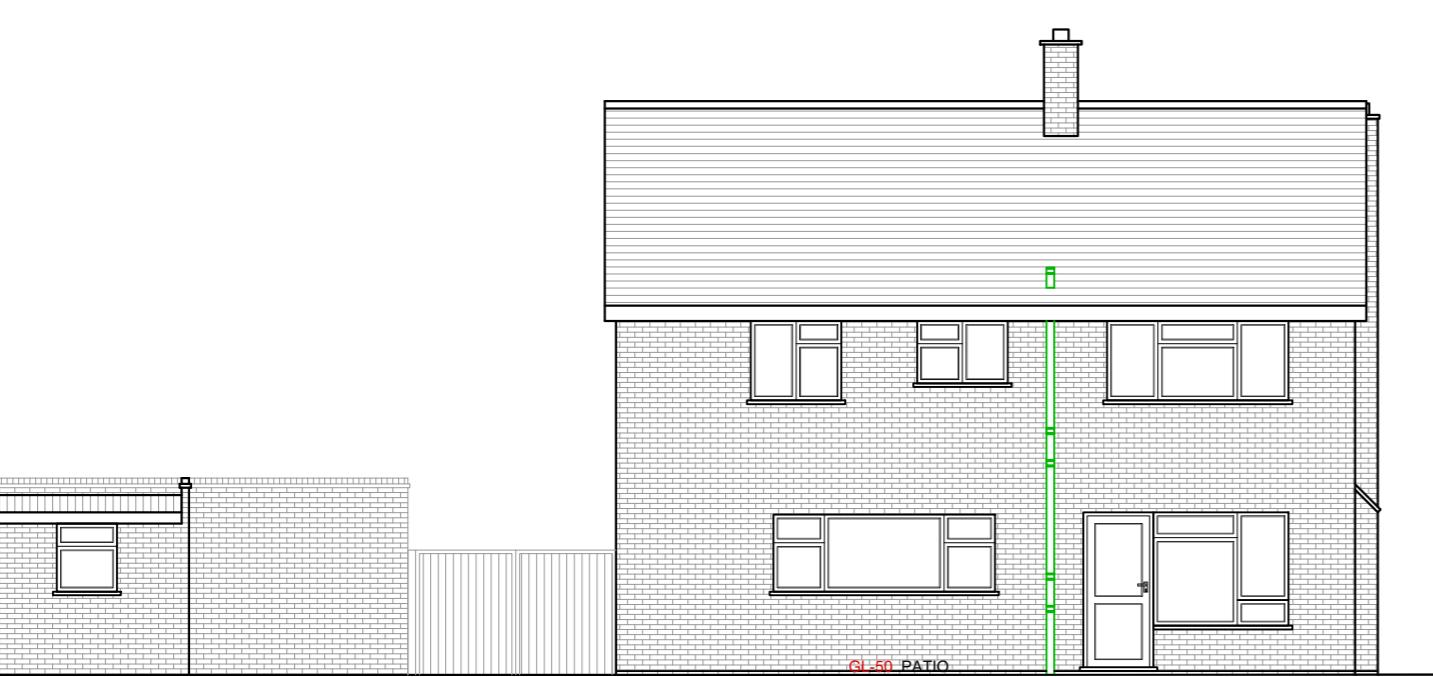


EXISTING REAR ELEVATION

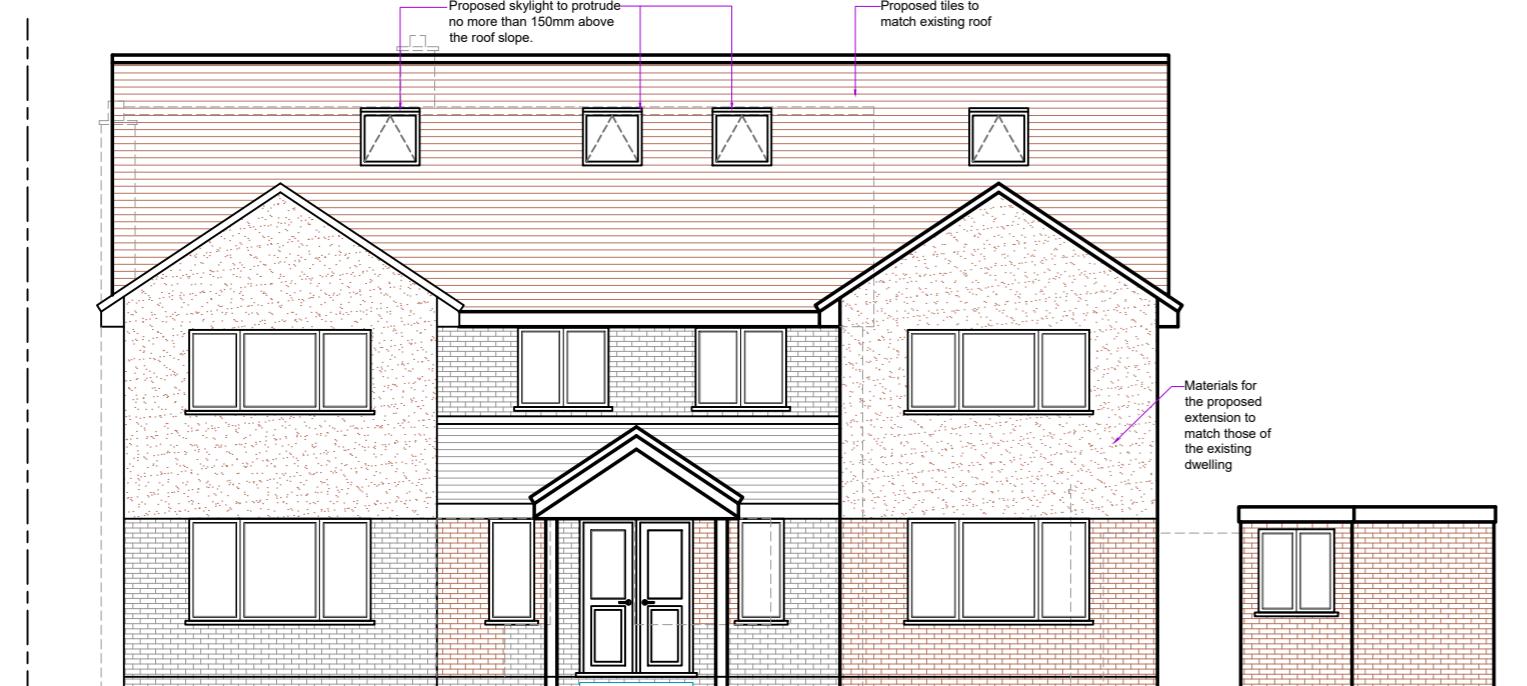

PROPOSED FRONT ELEVATION

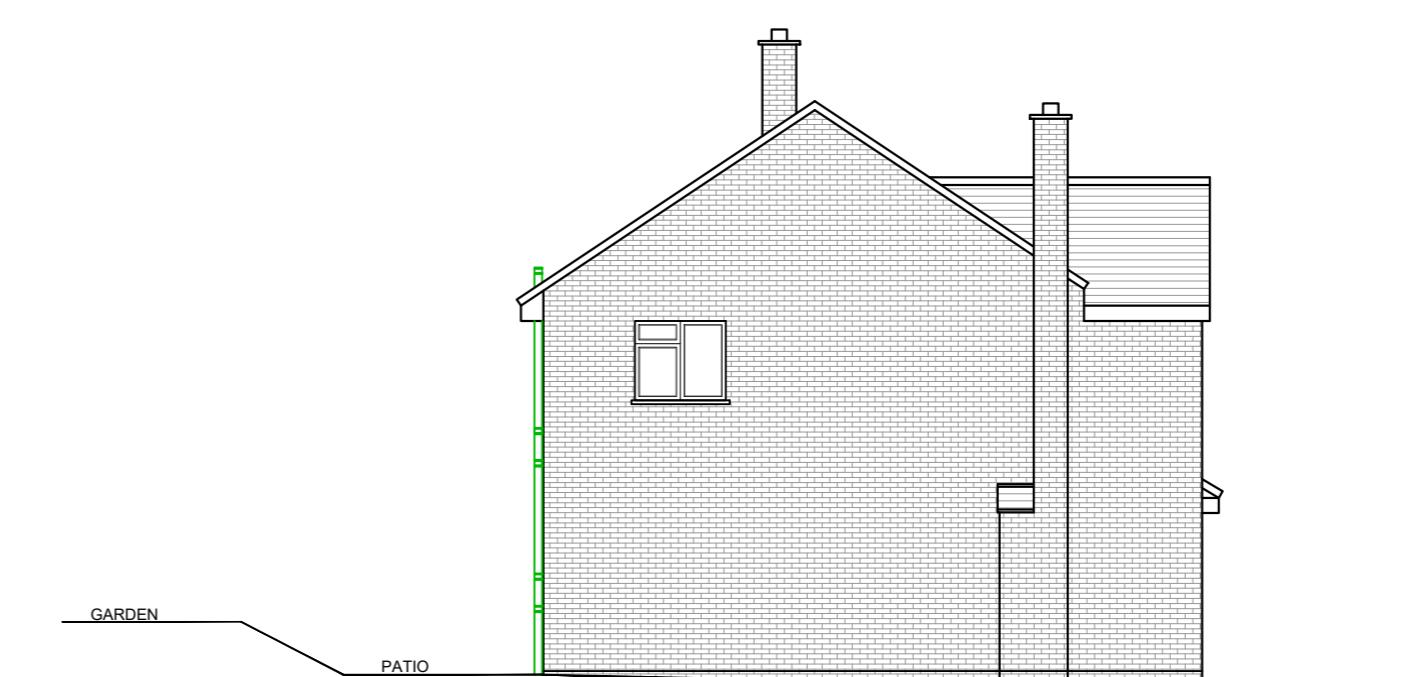


EXISTING SIDE ELEVATION

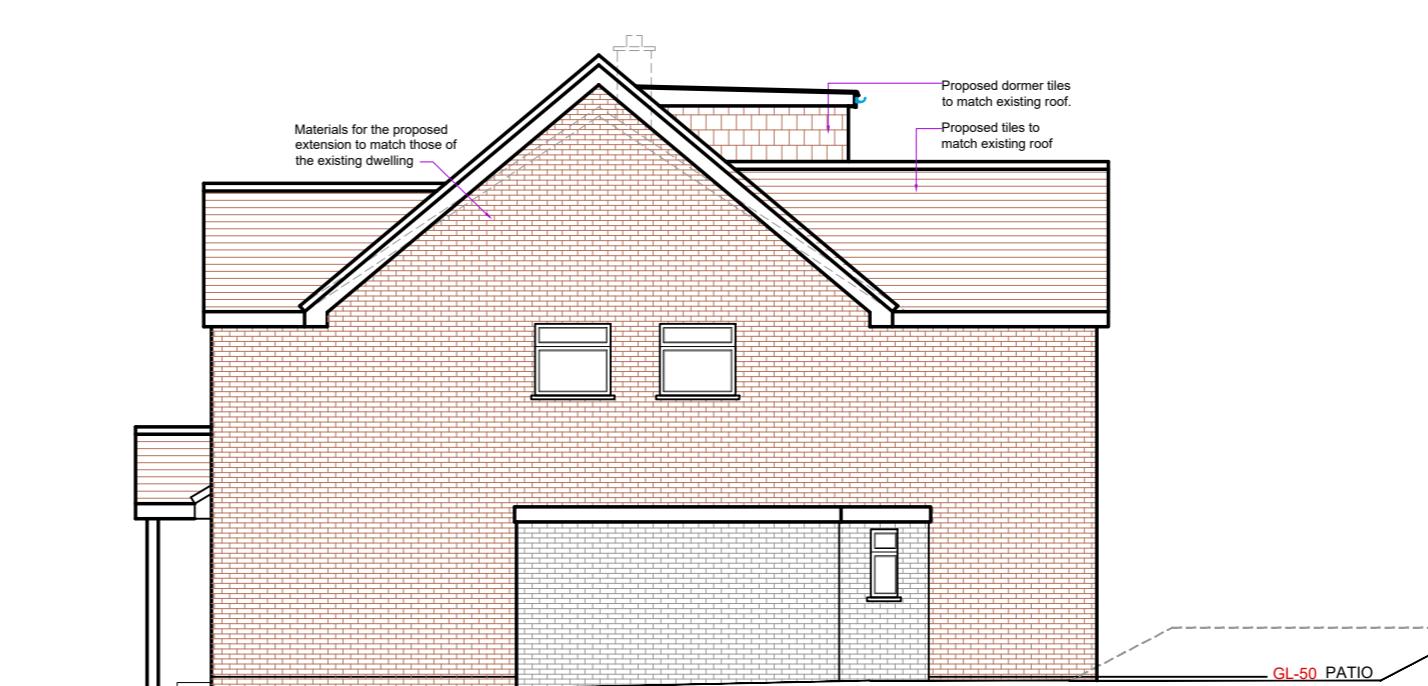

PROPOSED SIDE ELEVATION



PROPOSED REAR ELEVATION

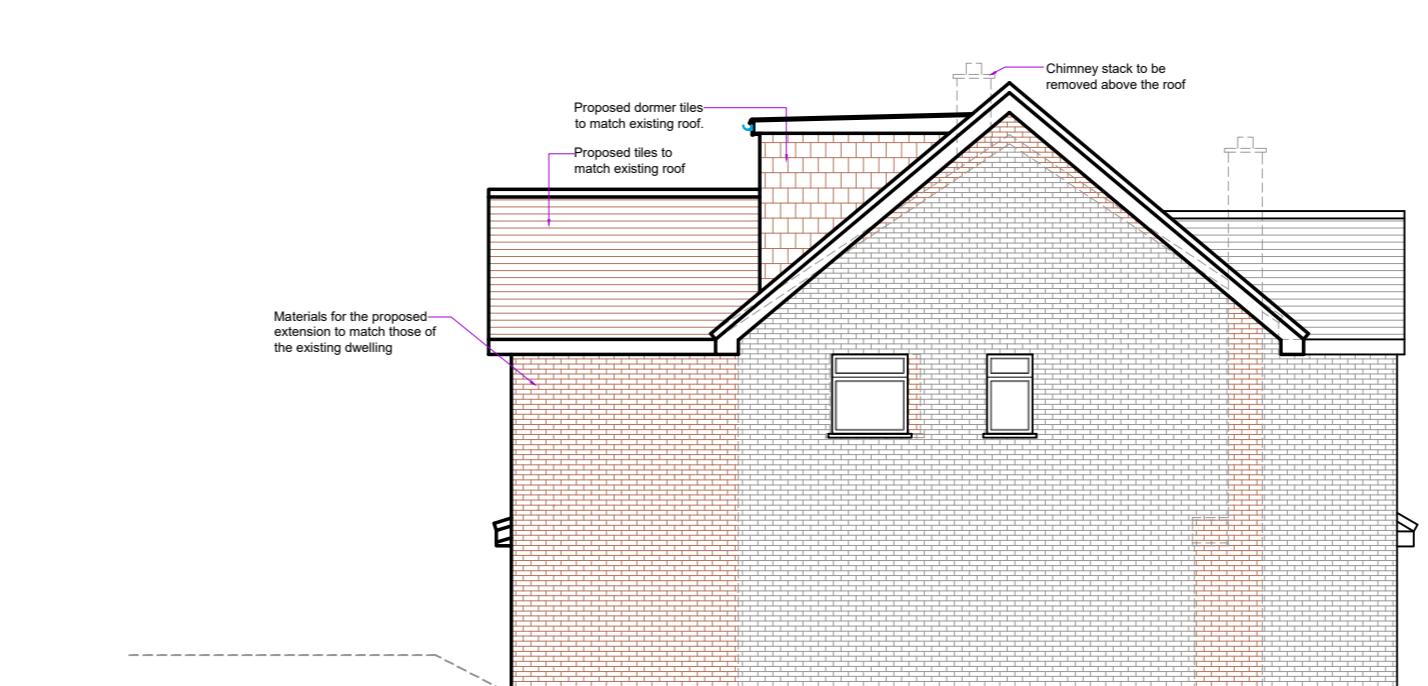

PROPOSED SIDE ELEVATION

IMPORTANT NOTE
 The specification is to be read in conjunction with the plans/secon details and other associated Structural details as may be provided.
 All work is to be carried out to the Local Authority Planning and Building Regulations Approval, and the Codes of Practice and British Standards as necessary.
 All dimensions, levels, sizes, positions and locations of particulars as indicated on drawings are to be verified by the appointed Contractor on site prior to engaging in works. Any discrepancies must be reported to the Architect/Surveyor/Engineer or responsible person/s immediately.
 The Contractor is responsible for ensuring compliance with the CDM Regulations, and appropriate Health & Safety on site precautions.

The Client/Building Owner must obtain any necessary PARTY WALL AGREEMENTS, prior to engaging in the works on site.

Rev. Date Comment
 (1:50) 1m 2m
 (1:100) 1m 2m 3m 4m 5m

Copyright ©

kdb
building designs

Chartered Architectural Technologist

020 3875 2000

plans@kdbdesigns.co.uk

www.kdbdesigns.co.uk

Client: MR.HAMID NOORMOHAMED

Site Address: 1 HELFORD CLOSE
RUISLIP
HA4 7EN

Project Title: TWO STOREY SIDE AND PART REAR EXTENSION, INTERNAL ALTERATIONS , RAISING THE RIDGE LINE AND LOFT CONVERSION WITH NEW REAR DORMER.

Status: PLANNING

Drawn: JS Checked: KB
Date: 26.04.2024 Scale: 1:100 @ A2

Drawing Title: EXISTING AND PROPOSED ELEVATIONS

Job No: HELC1 Drawing No: PL - 03 Rev: