



PROPOSED GROUND FLOOR PLAN



PROPOSED FIRST FLOOR PLAN

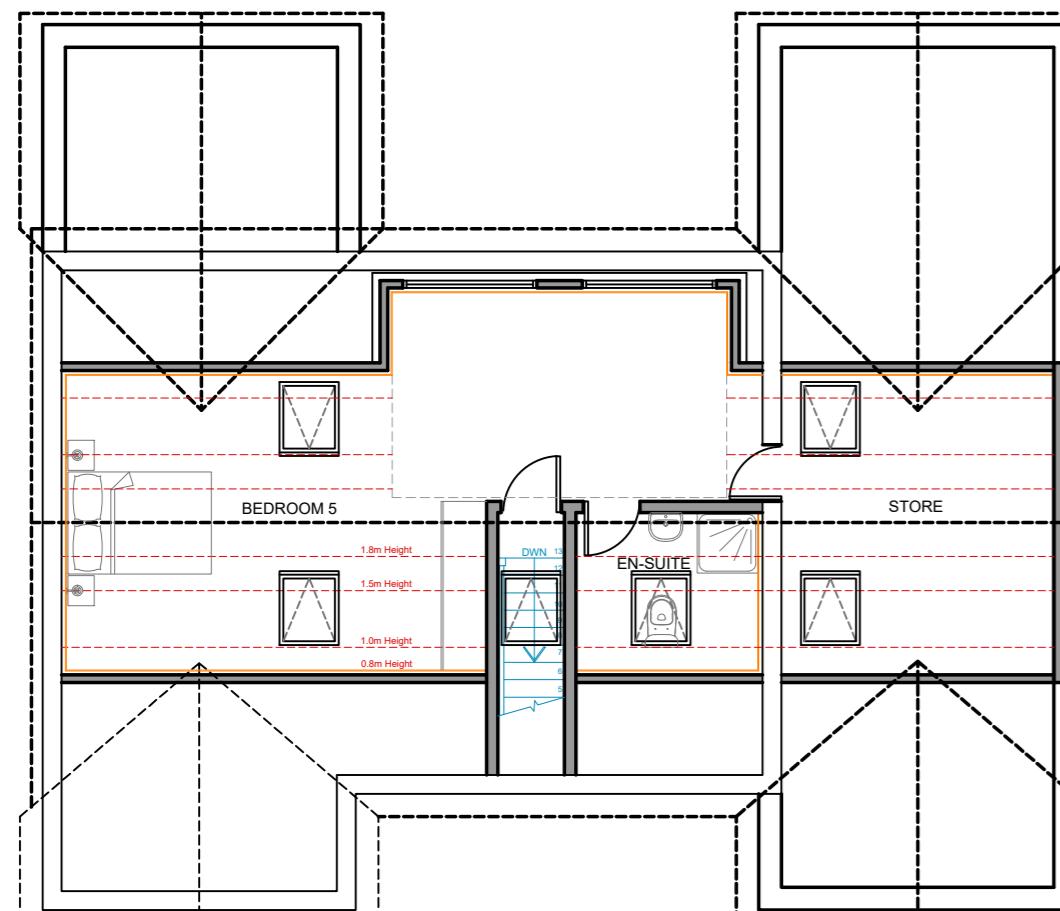

PROPOSED LOFT FLOOR PLAN

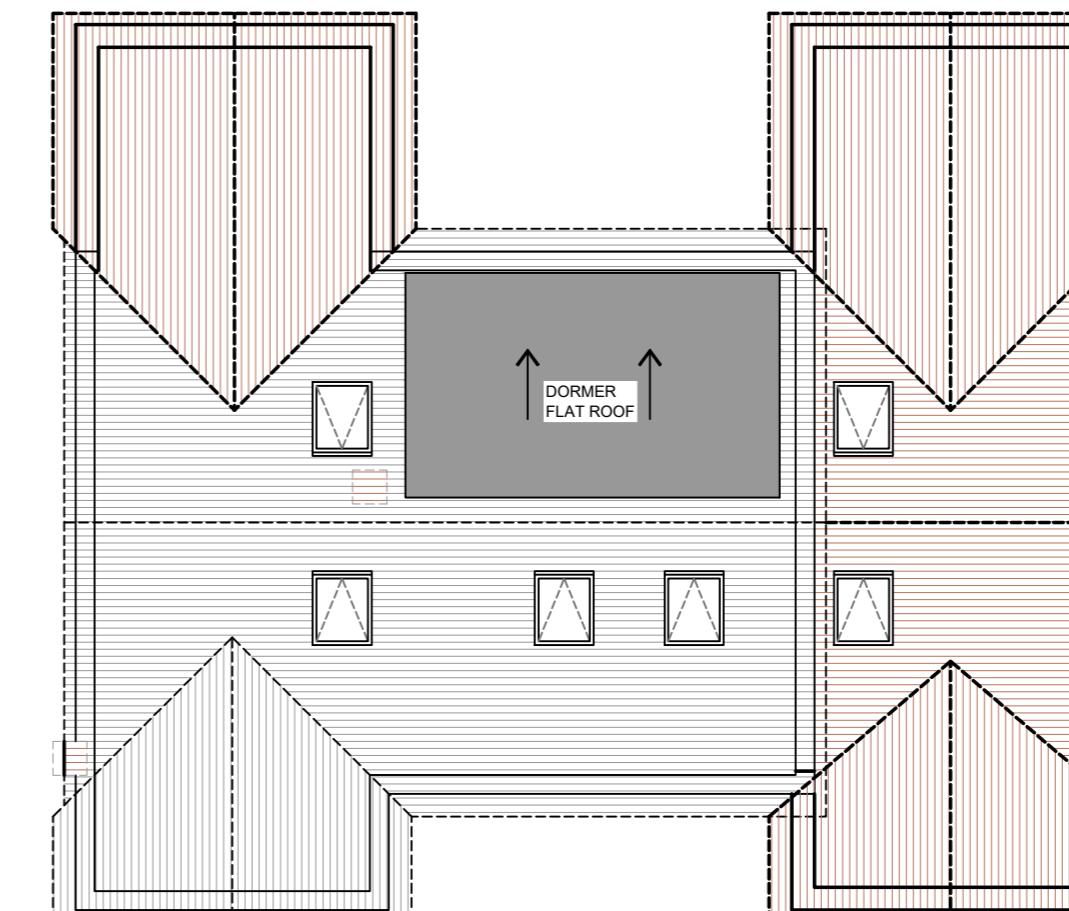

PROPOSED ROOF PLAN

**IMPORTANT NOTE**  
 The specification is to be read in conjunction with the plans/section details, and other associated Structural details as may be provided.  
 All work is to be carried out to the Local Authority Planning and Building Regulations Approval, and the Codes of Practice and British Standards as necessary.  
 All dimensions, levels, sizes, positions and locations of particular features and fittings are to be verified by the appointed Contractor on site prior to engaging in works. Any discrepancies must be reported to the Architect/Surveyor/Engineer or responsible person's immediately.  
 The Contractor is responsible for ensuring compliance with the CDM Regulations, and appropriate Health & Safety on site precautions.

The Client/Building Owner must obtain any necessary PARTY WALL AGREEMENTS, prior to engaging in the works on site.

Rev. Date Comment  
 (1:50) 1m 2m  
 (1:100) 1m 2m 3m 4m 5m  
 Copyright ©

**kdb**  
building designs

Chartered Architectural Technologist  
 020 3875 2000  
 plans@kdbdesigns.co.uk  
 www.kdbdesigns.co.uk

Client: MR. HAMID NOORMOHAMED  
 Site Address: 1 HELFORD CLOSE  
 RUISLIP  
 HA4 7EN  
 Project Title: SINGLE STOREY AND PART  
 TWO STOREY REAR, SINGLE  
 STOREY REAR, LOFT  
 CONVERSION WITH NEW  
 REAR DORMER  
 Status: PLANNING  
 Drawn: JS Checked: KB  
 Date: 16.09.2024 Scale: 1:100 @ A2  
 Drawing Title: PROPOSED FLOOR PLANS  
 Job No: HELC1 Drawing No: PL-A-02 Rev: