
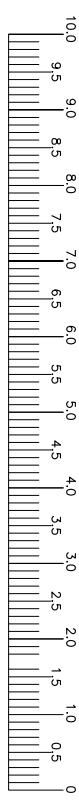
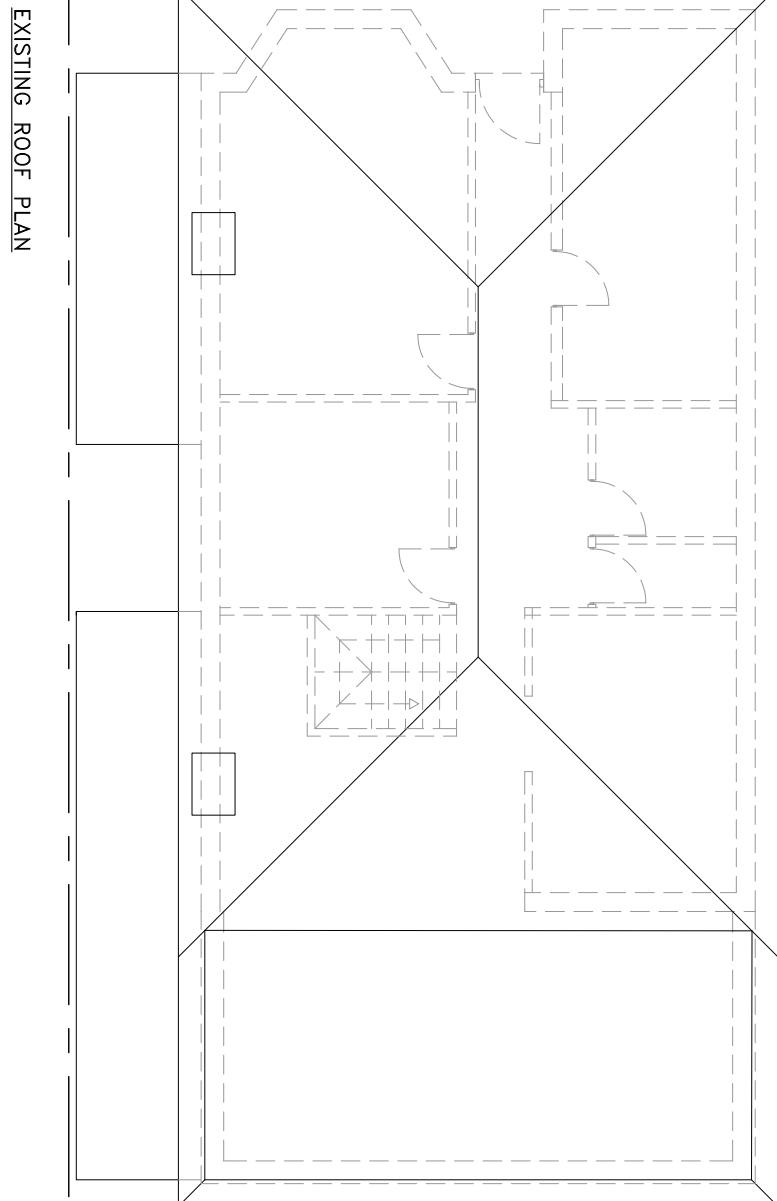


Garage with flat roof
14 Grassmere Avenue

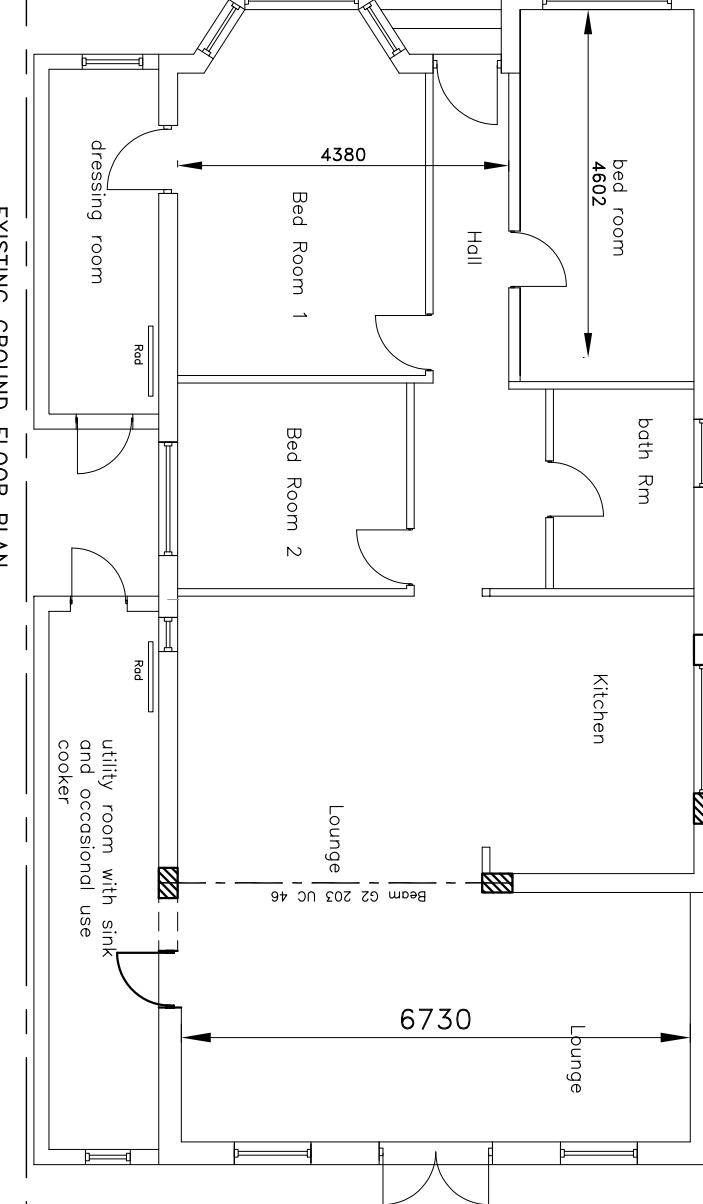

DRAWING TITLE
EXISTING GROUND FLOOR PLAN & ROOF PLAN

TITLE
Proposed loft conversion with dormers with windows
on both side elevations and rear elevation & roof
light on front elevation.
12 GRASMERE AVENUE, RUISLIP, HA4 7PN

Drawn by Dev
Date Sept 2020
Scale 1:100
Drawing No. TL-01
Revision 02

Client
Thushara Jayalath