

PLANNING DRAWING



PROPOSED BLOCK PLAN (1:500)

A1
ORIGINAL
PLOT SIZE

SCALE 1:1250 (METRES)
0 25 50 75 100 125

SCALE 1:500 (METRES)
0 10 20 30 40 50

The image contains two horizontal scale bars. The top scale bar is labeled 'SCALE 1:1250 (METRES)' and has tick marks at 0, 25, 50, 75, 100, and 125. The bottom scale bar is labeled 'SCALE 1:500 (METRES)' and has tick marks at 0, 10, 20, 30, 40, and 50. Both scales are in metres.


© Crown copyright and database rights 2022 OS 10004276

COPYRIGHT ©

Details of this drawing are the copyright of TPP Services and must not be reproduced or copied without prior written consent. Any errors or omissions are to be reported to the contractor and Architect immediately. All proposed road and junction alterations subject to highways engineers detailed design. Removal of any existing tree and landscaped areas subject negotiations with Local Authority Planning dept. and other statutory controls. All drawings to be read in conjunction with structural engineers drawings and all related Architects and consultant drawings and other relevant design information. Where doubt arises, seek clarification




SITE LOCATION PLAN (1:1250)

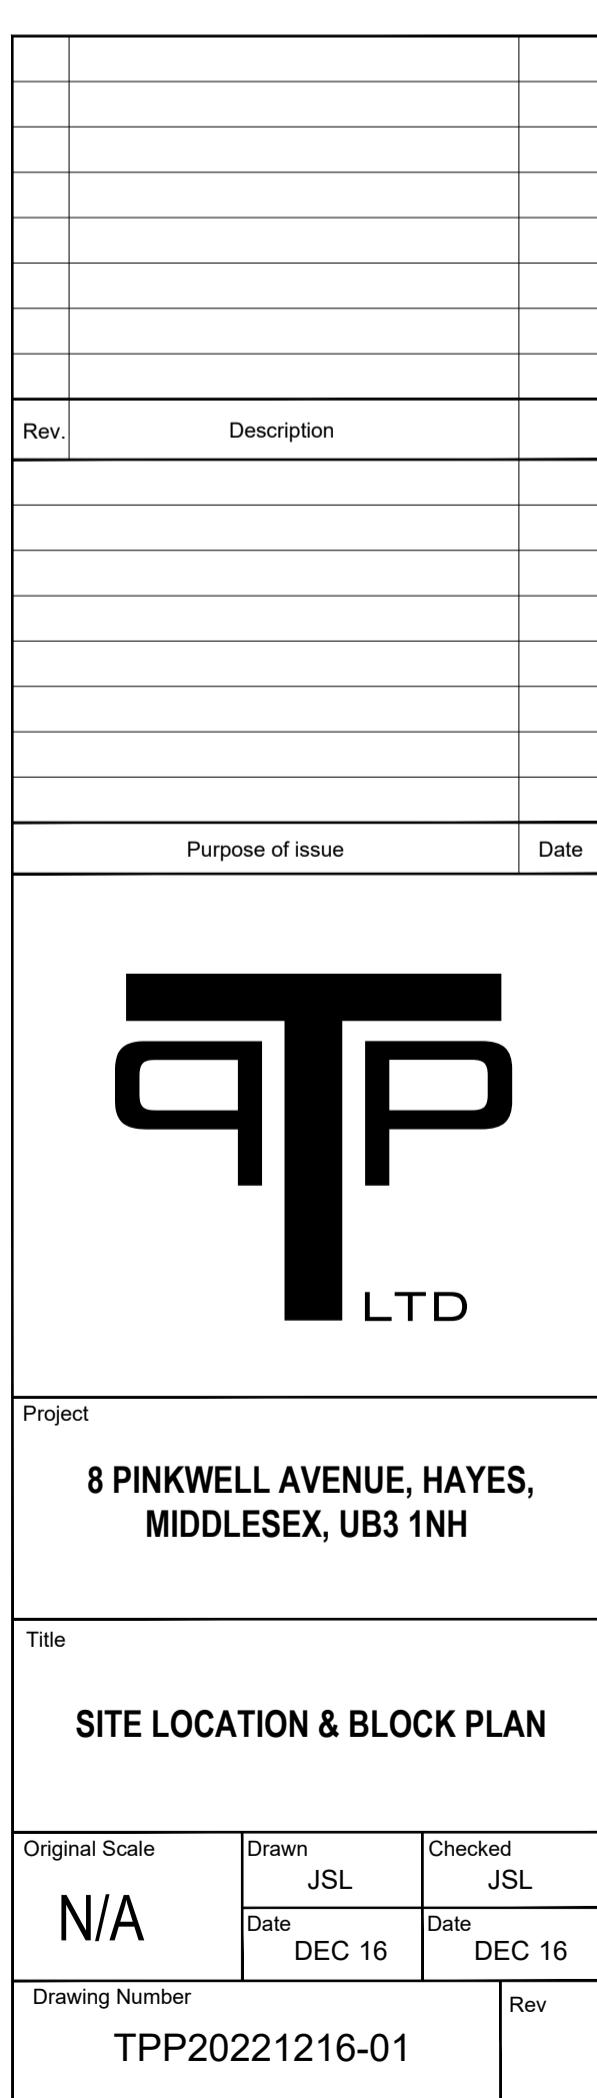


PLANNING DRAWING

COPYRIGHT ©


Details of this drawing are the copyright of TPP Services and must not be reproduced or copied without prior written consent. Any errors or omissions are to be reported to the contractor and Architect immediately. All proposed road and junction alterations subject are to highways engineers detailed design. Removal of any existing tree and landscaped areas subject negotiations with Local Authority Planning dept. and other statutory controls. All drawings to be read in conjunction with structural engineers drawings and all related Architects and consultant drawings and other relevant design information. Where doubt arises, seek clarification.

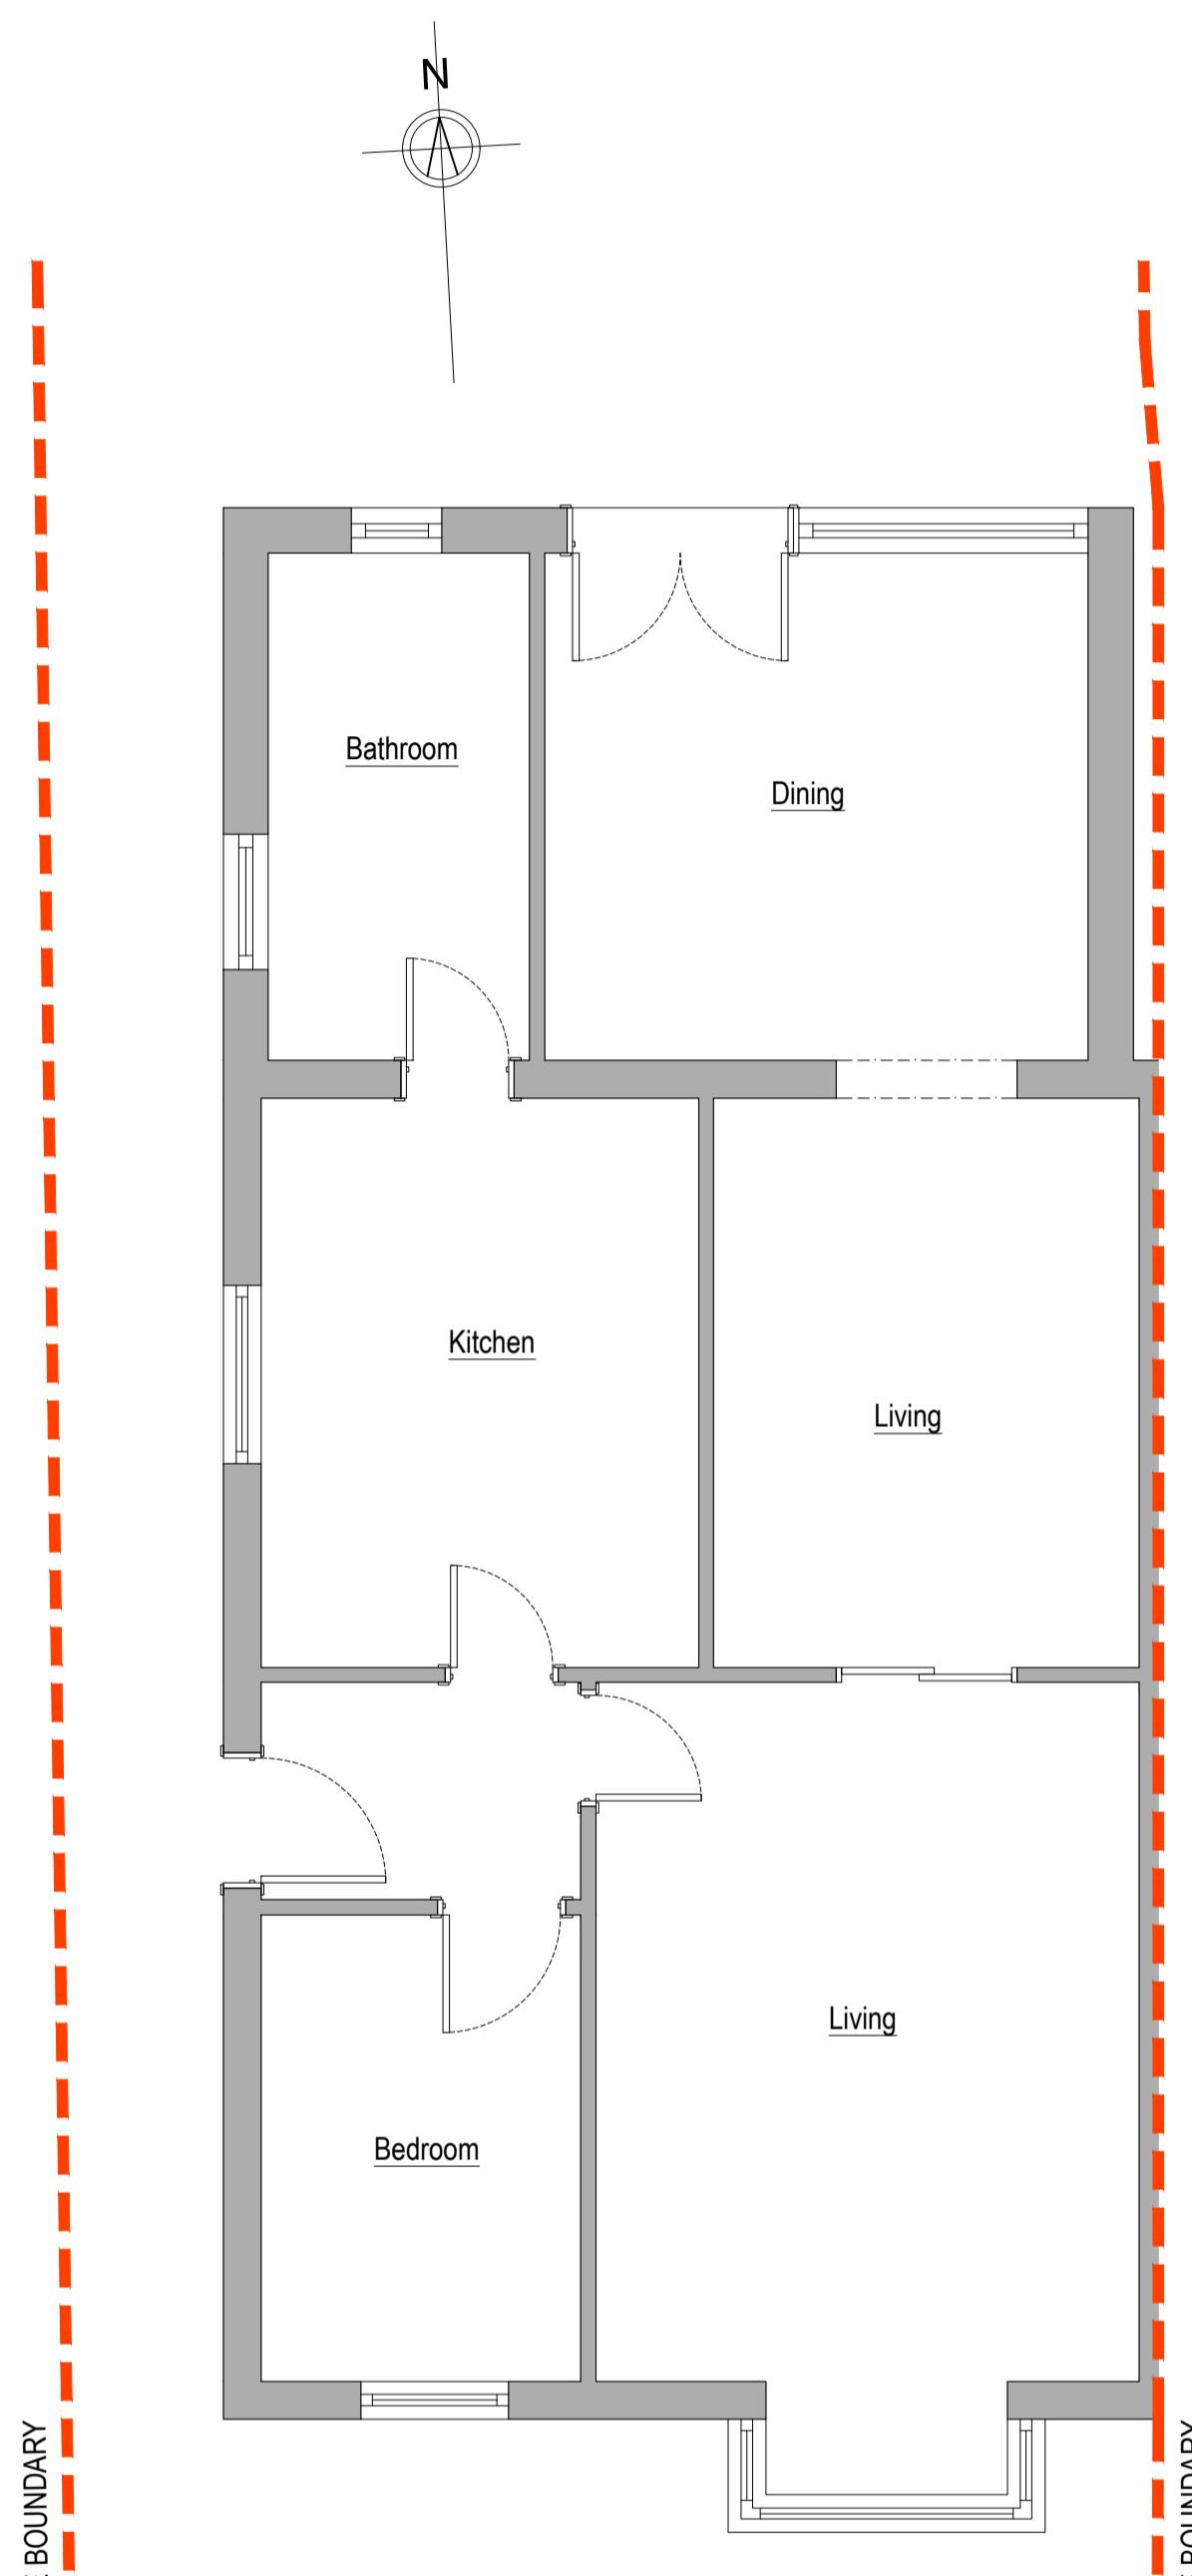

EXISTING GROUND FLOOR LAYOUT (1:50)

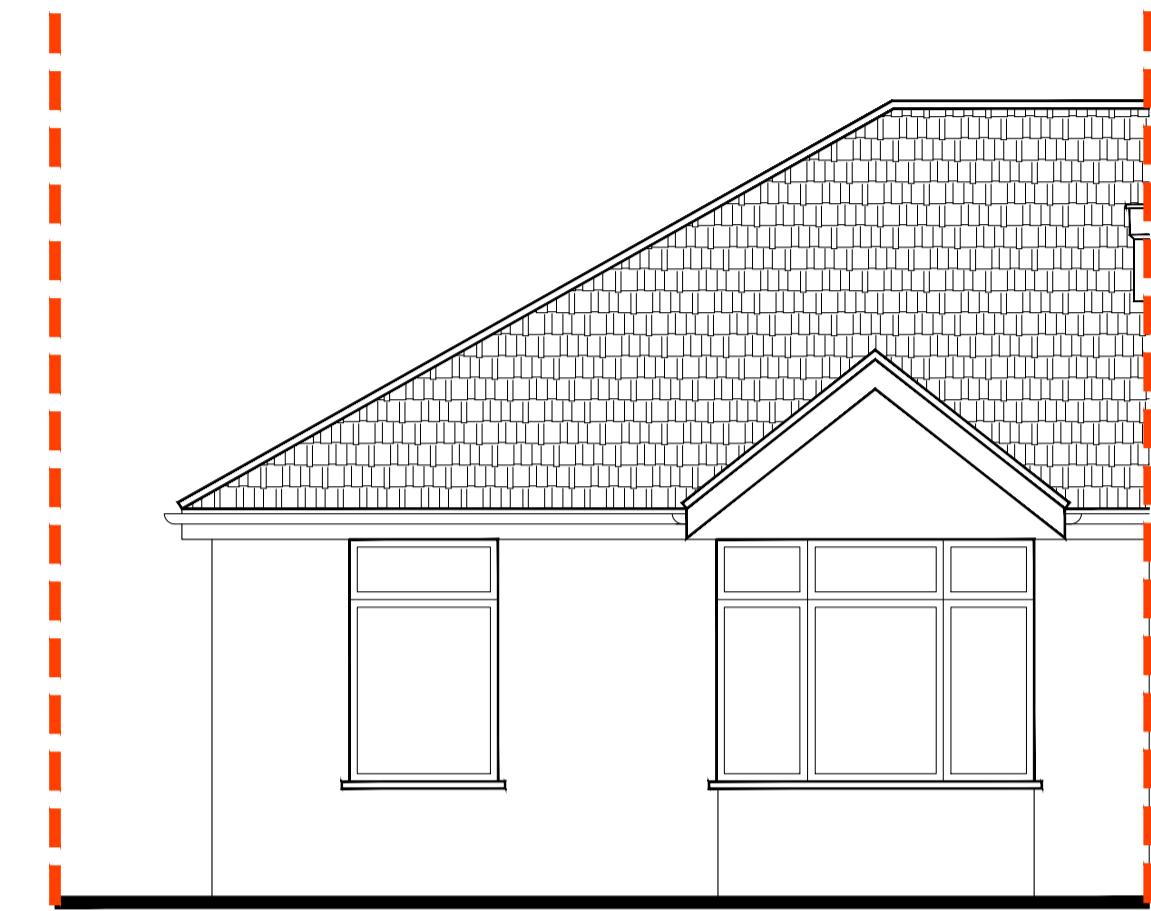


EXISTING FRONT ELEVATION (1:50)

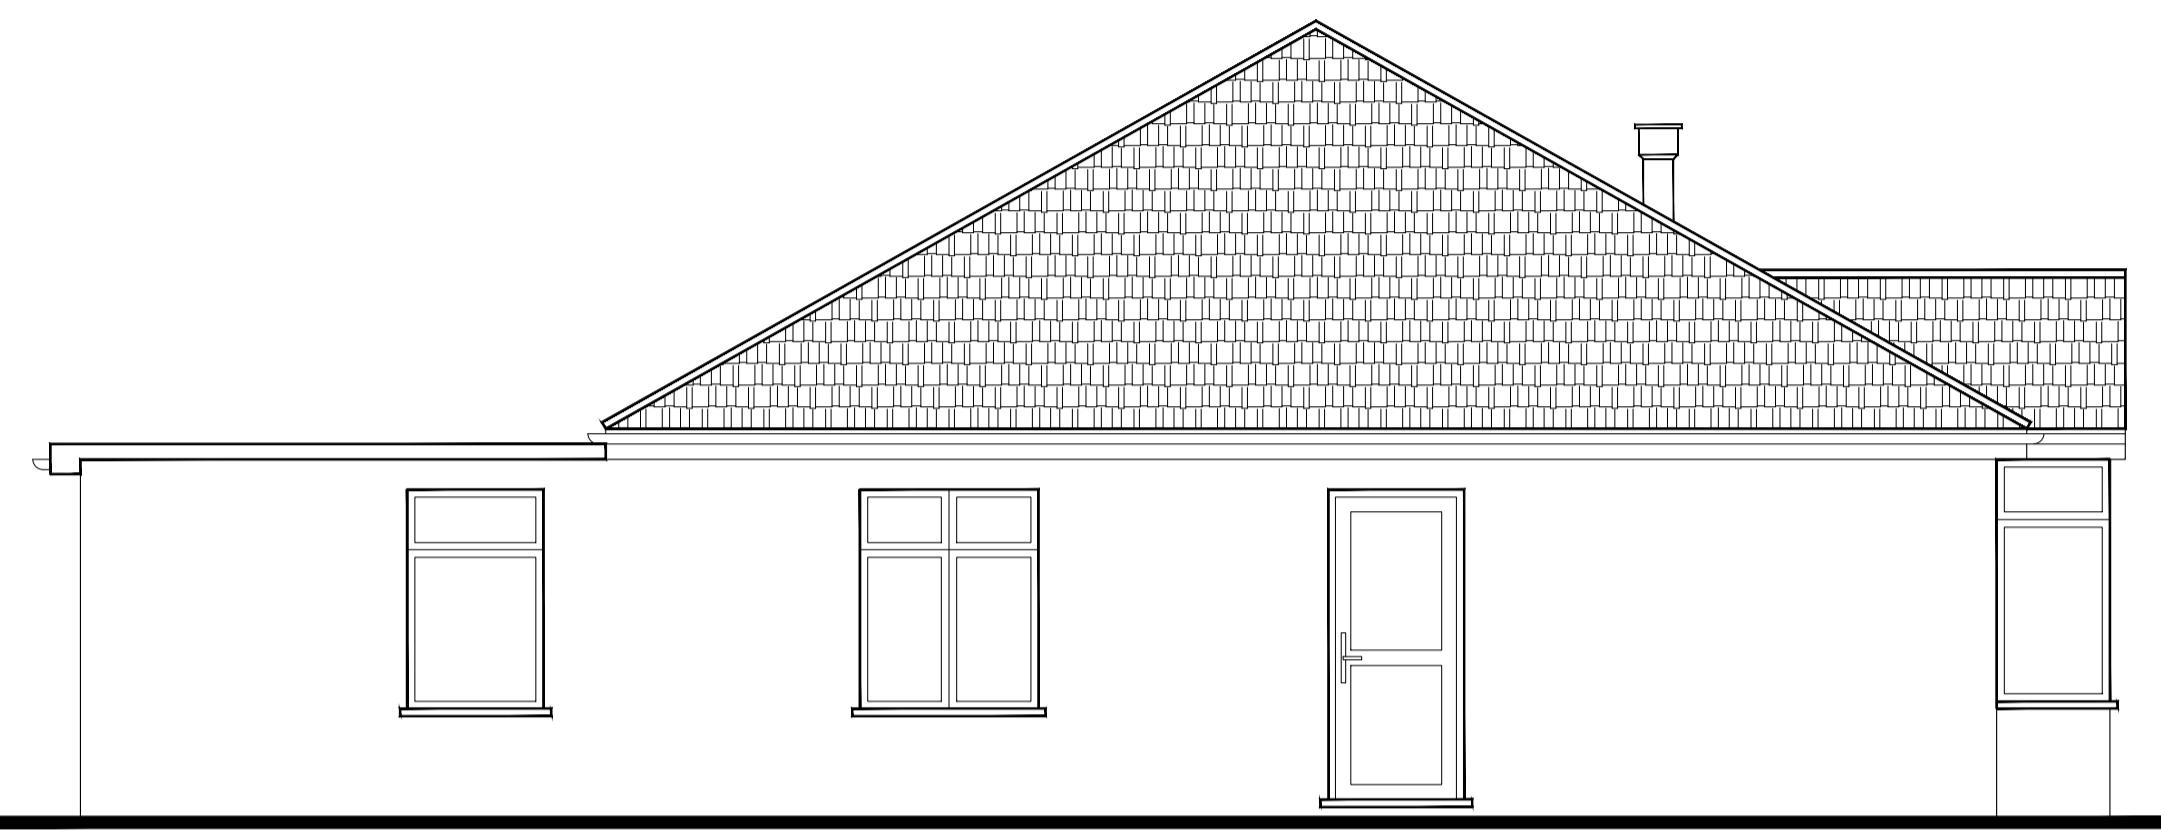

EXISTING SIDE ELEVATION (1:50)



EXISTING REAR ELEVATION (1:50)

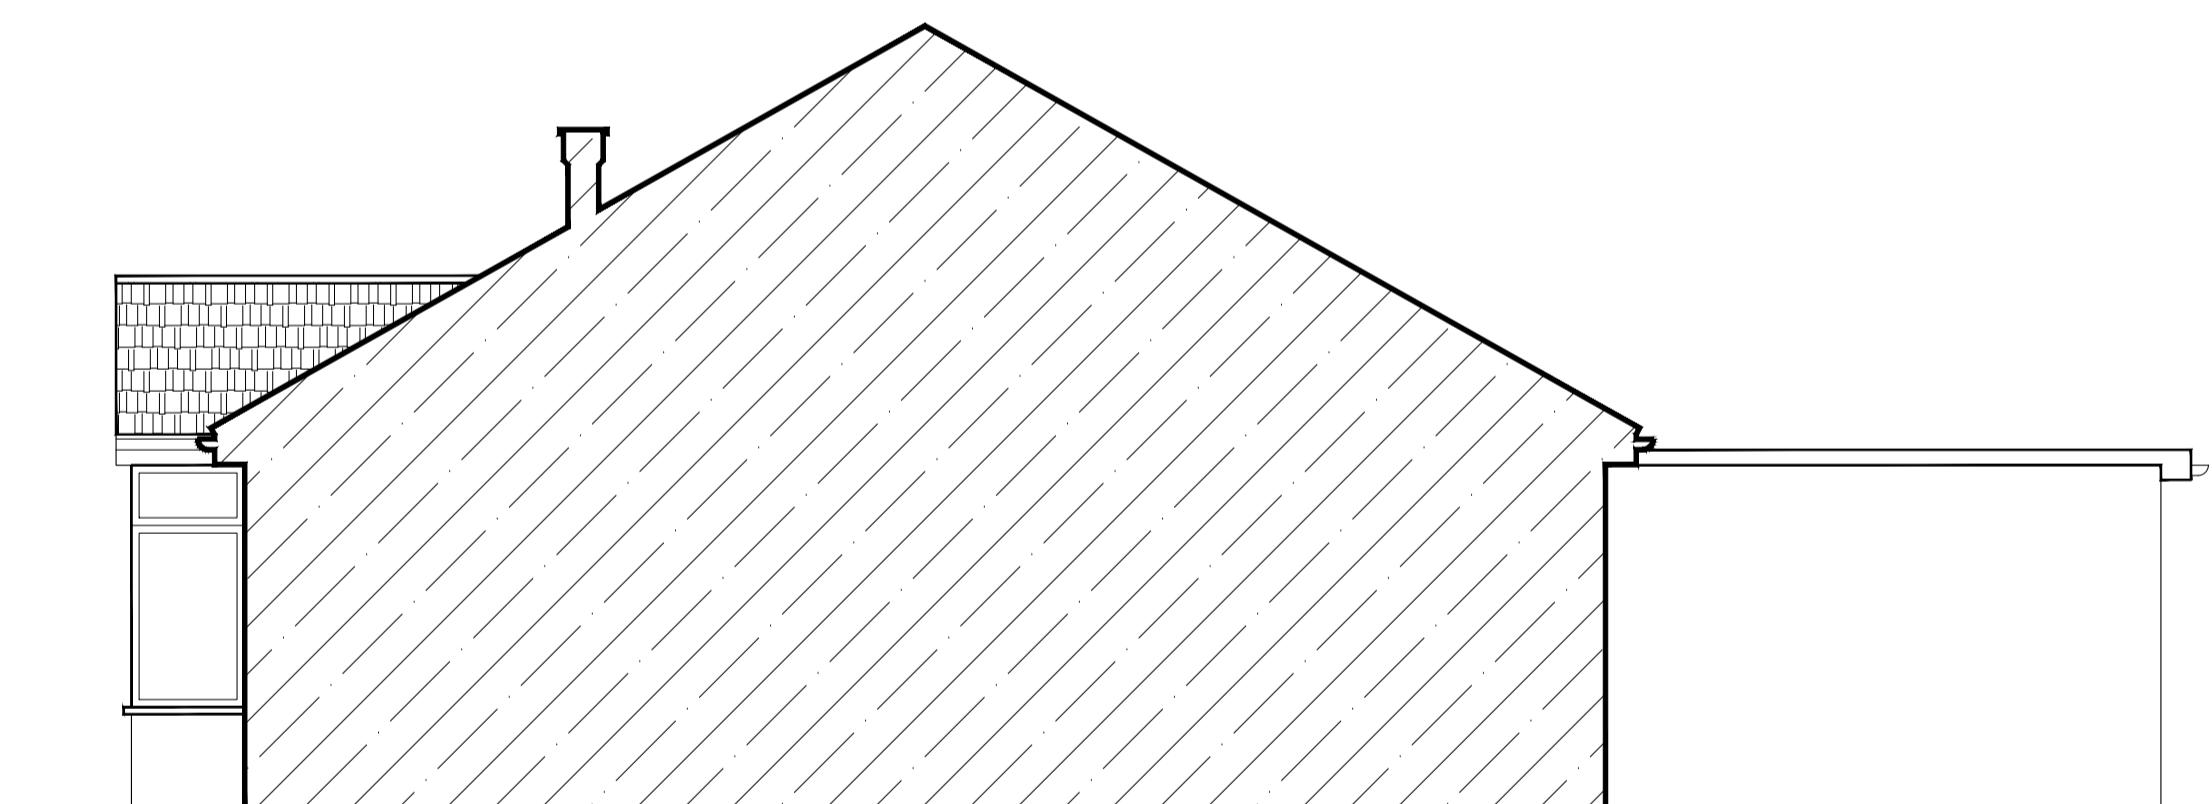

EXISTING SIDE ELEVATION (1:50)

Rev.	Description	
Purpose of issue Date		
		
Project		
8 PINKWELL AVENUE, HAYES, MIDDLESEX, UB3 1NH		
Title		
EXISTING LAYOUTS & ELEVATIONS		
Original Scale	Drawn AS	Checked JSL
1:50	Date DEC 16	Date DEC 16
Drawing Number TPP20221216-02		Rev

A1
ORIGINAL
PLOT SIZE

SCALE 1:50 (METRES)

0 1 2 3 4 5

