

Proposed Street Elevation - Section D-D

0 1 2 4 6 8  
1:100 @ A1 1:200 @ A3

Scale Bars - shown in metres

All room areas  
measured to 1.5m headroom


Plot 1

2/3 Bed - 4/5 Person

Proposed G.I.F.A

First Floor measured to 1.5m Headroom

Ground Floor 57.7 Sqm  
First Floor 47.6 Sqm  
Total 105.3 Sqm  
(1133 Sqft GIA)

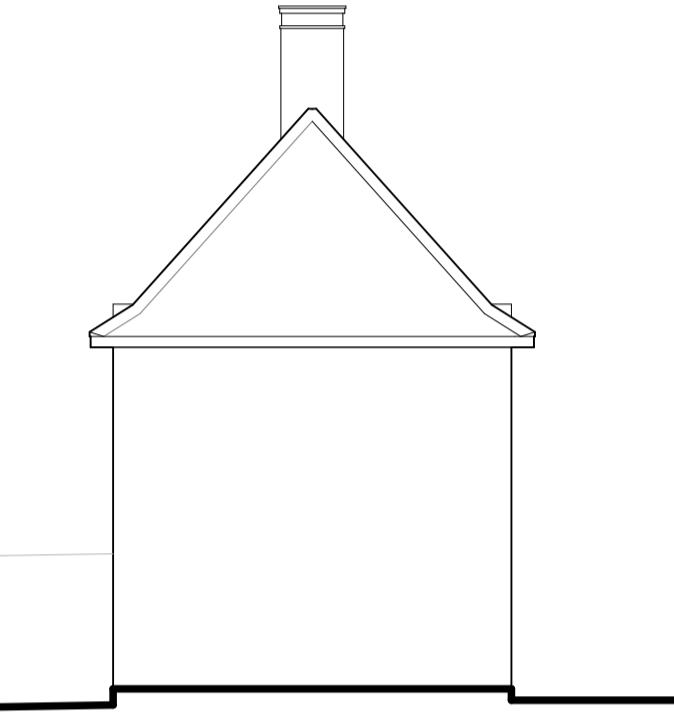


No 6  
Green Walk

No 5  
Green Walk


Plot 2

Plot 1


No 17  
Windmill Way

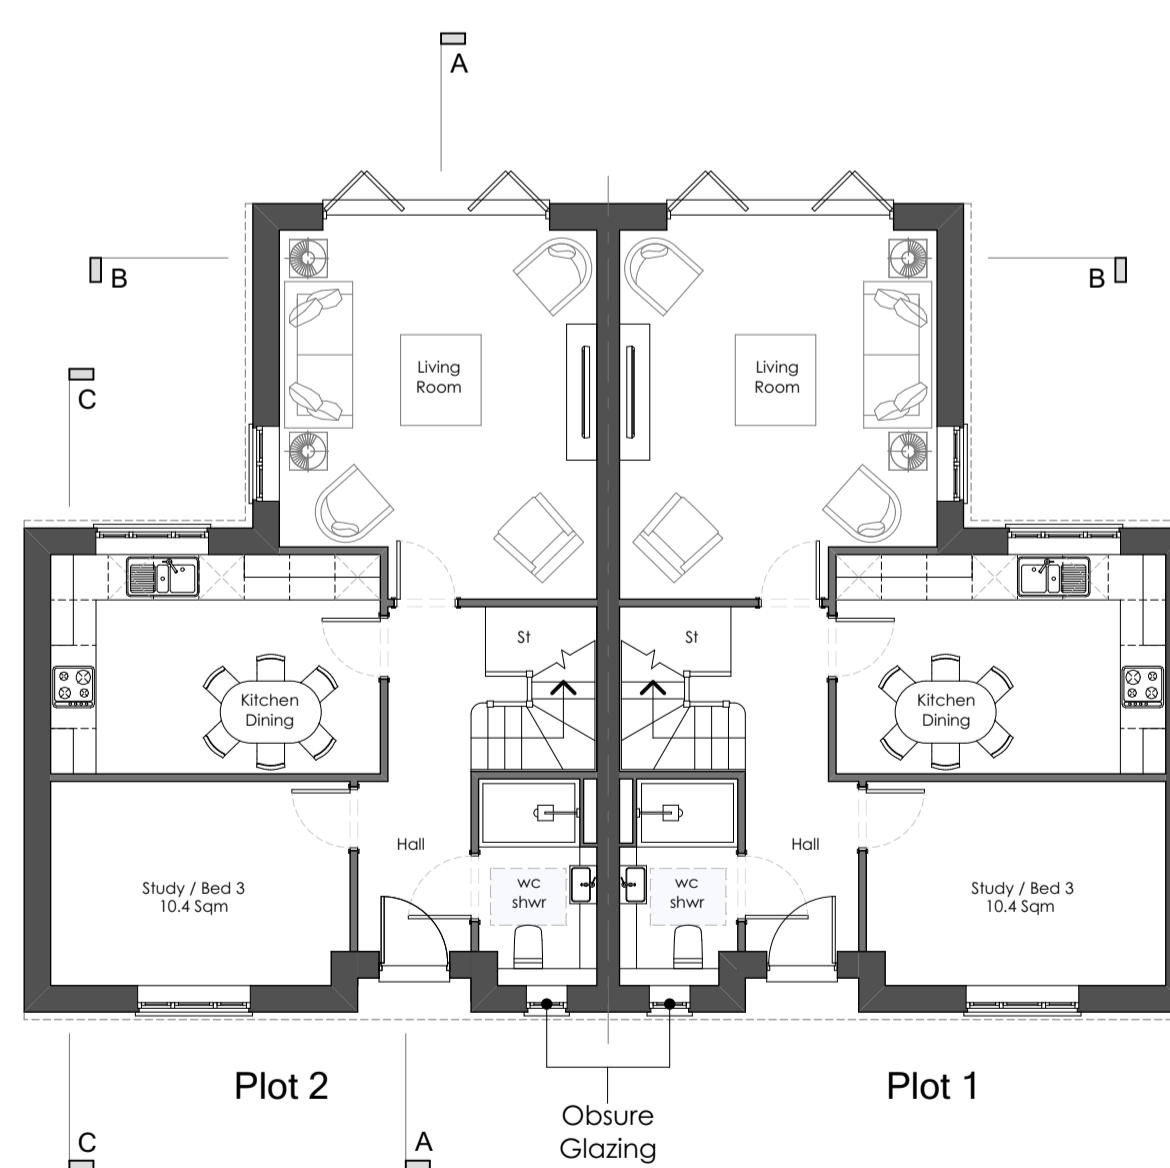


Ground Floor Plan

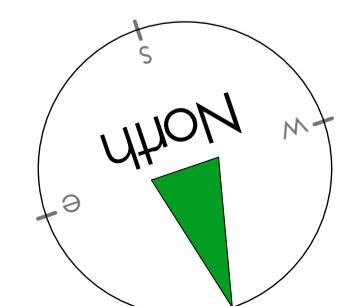

Proposed Floor Plan 1:100 @ A1

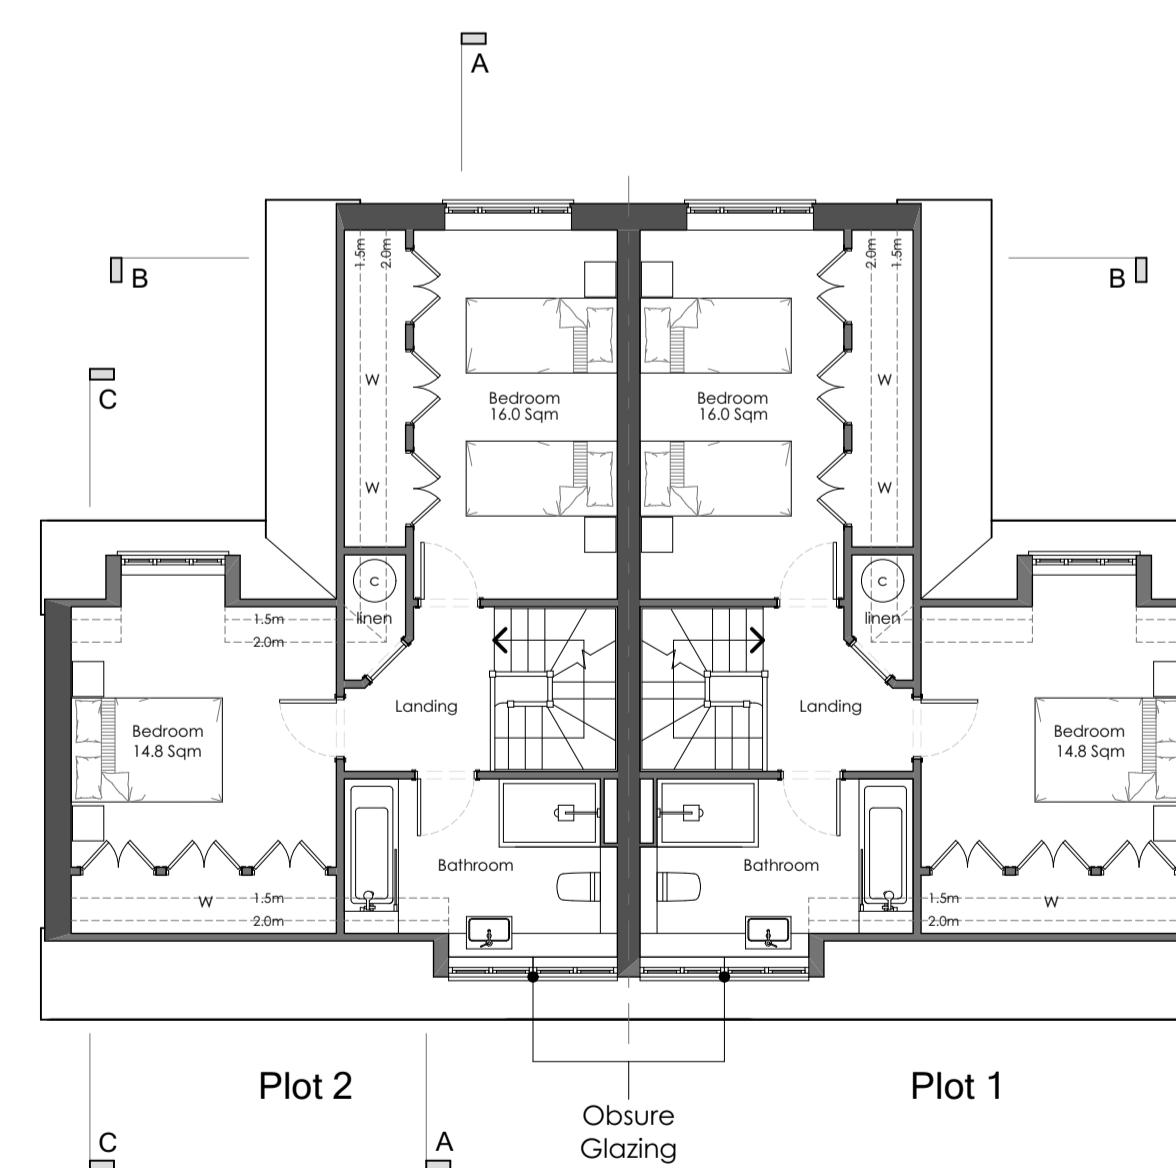

First Floor Plan

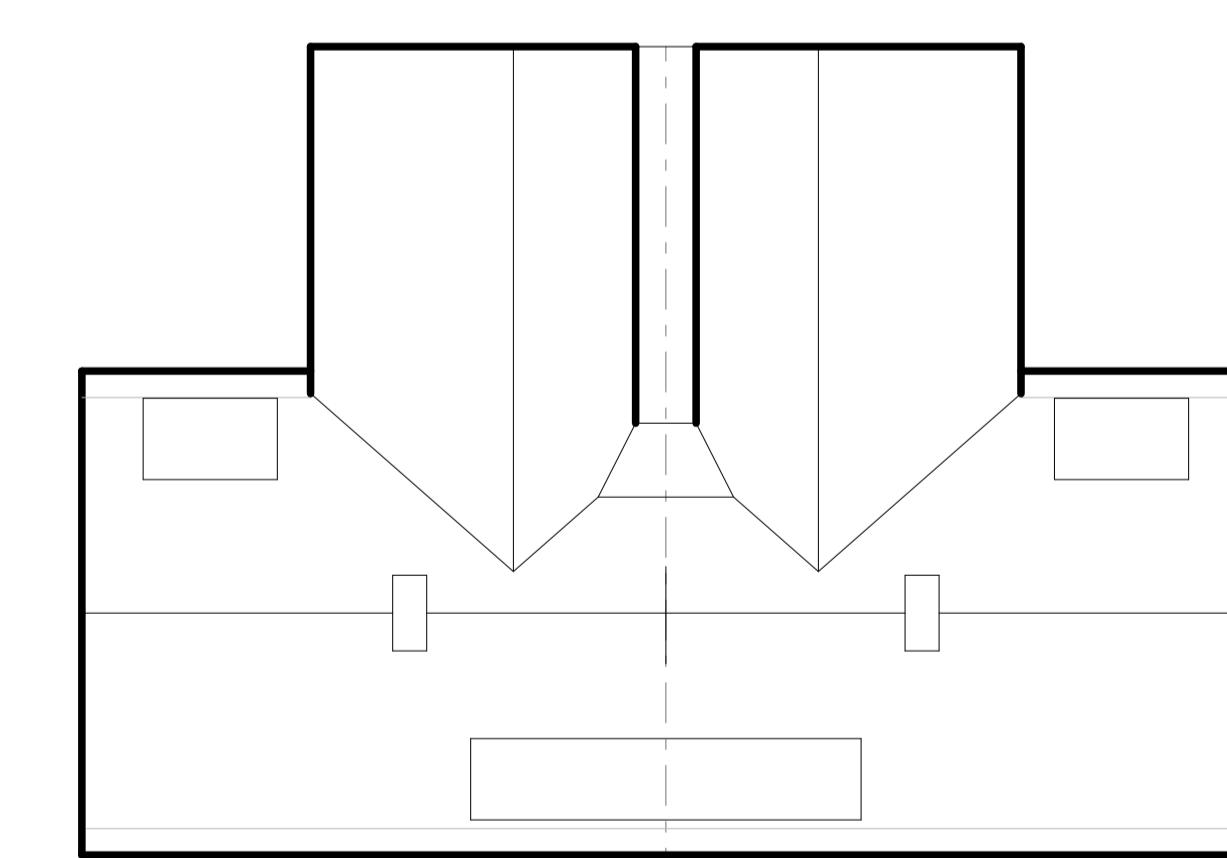

Roof Plan

Rev	Date	Notes
This document is the copyright work of Key Land Estates Architecture Ltd. Unless formally assigned in writing		
 <b>Key Land Estates</b> ARCHITECTURE		
52 Brook Street Tring - Hertfordshire HP23 5EF		
T: +44(0)7968 031139 pburman@keylandestates.co.uk <a href="http://www.keylandestates.co.uk">www.keylandestates.co.uk</a>		
Project <b>Green Walk Garages</b> Ruislip HA4 8NL		
for Ruislip Manor Cottage Society		
Drawing Title <b>Proposed Floor Plans</b>		
Status <b>PLANNING</b>		
Scale 1:100 @ A1 - 1:200 @ A3		
Date 12/12/2022		
Job No KA2153	Drawing No KA2153 - 0105	Revision