
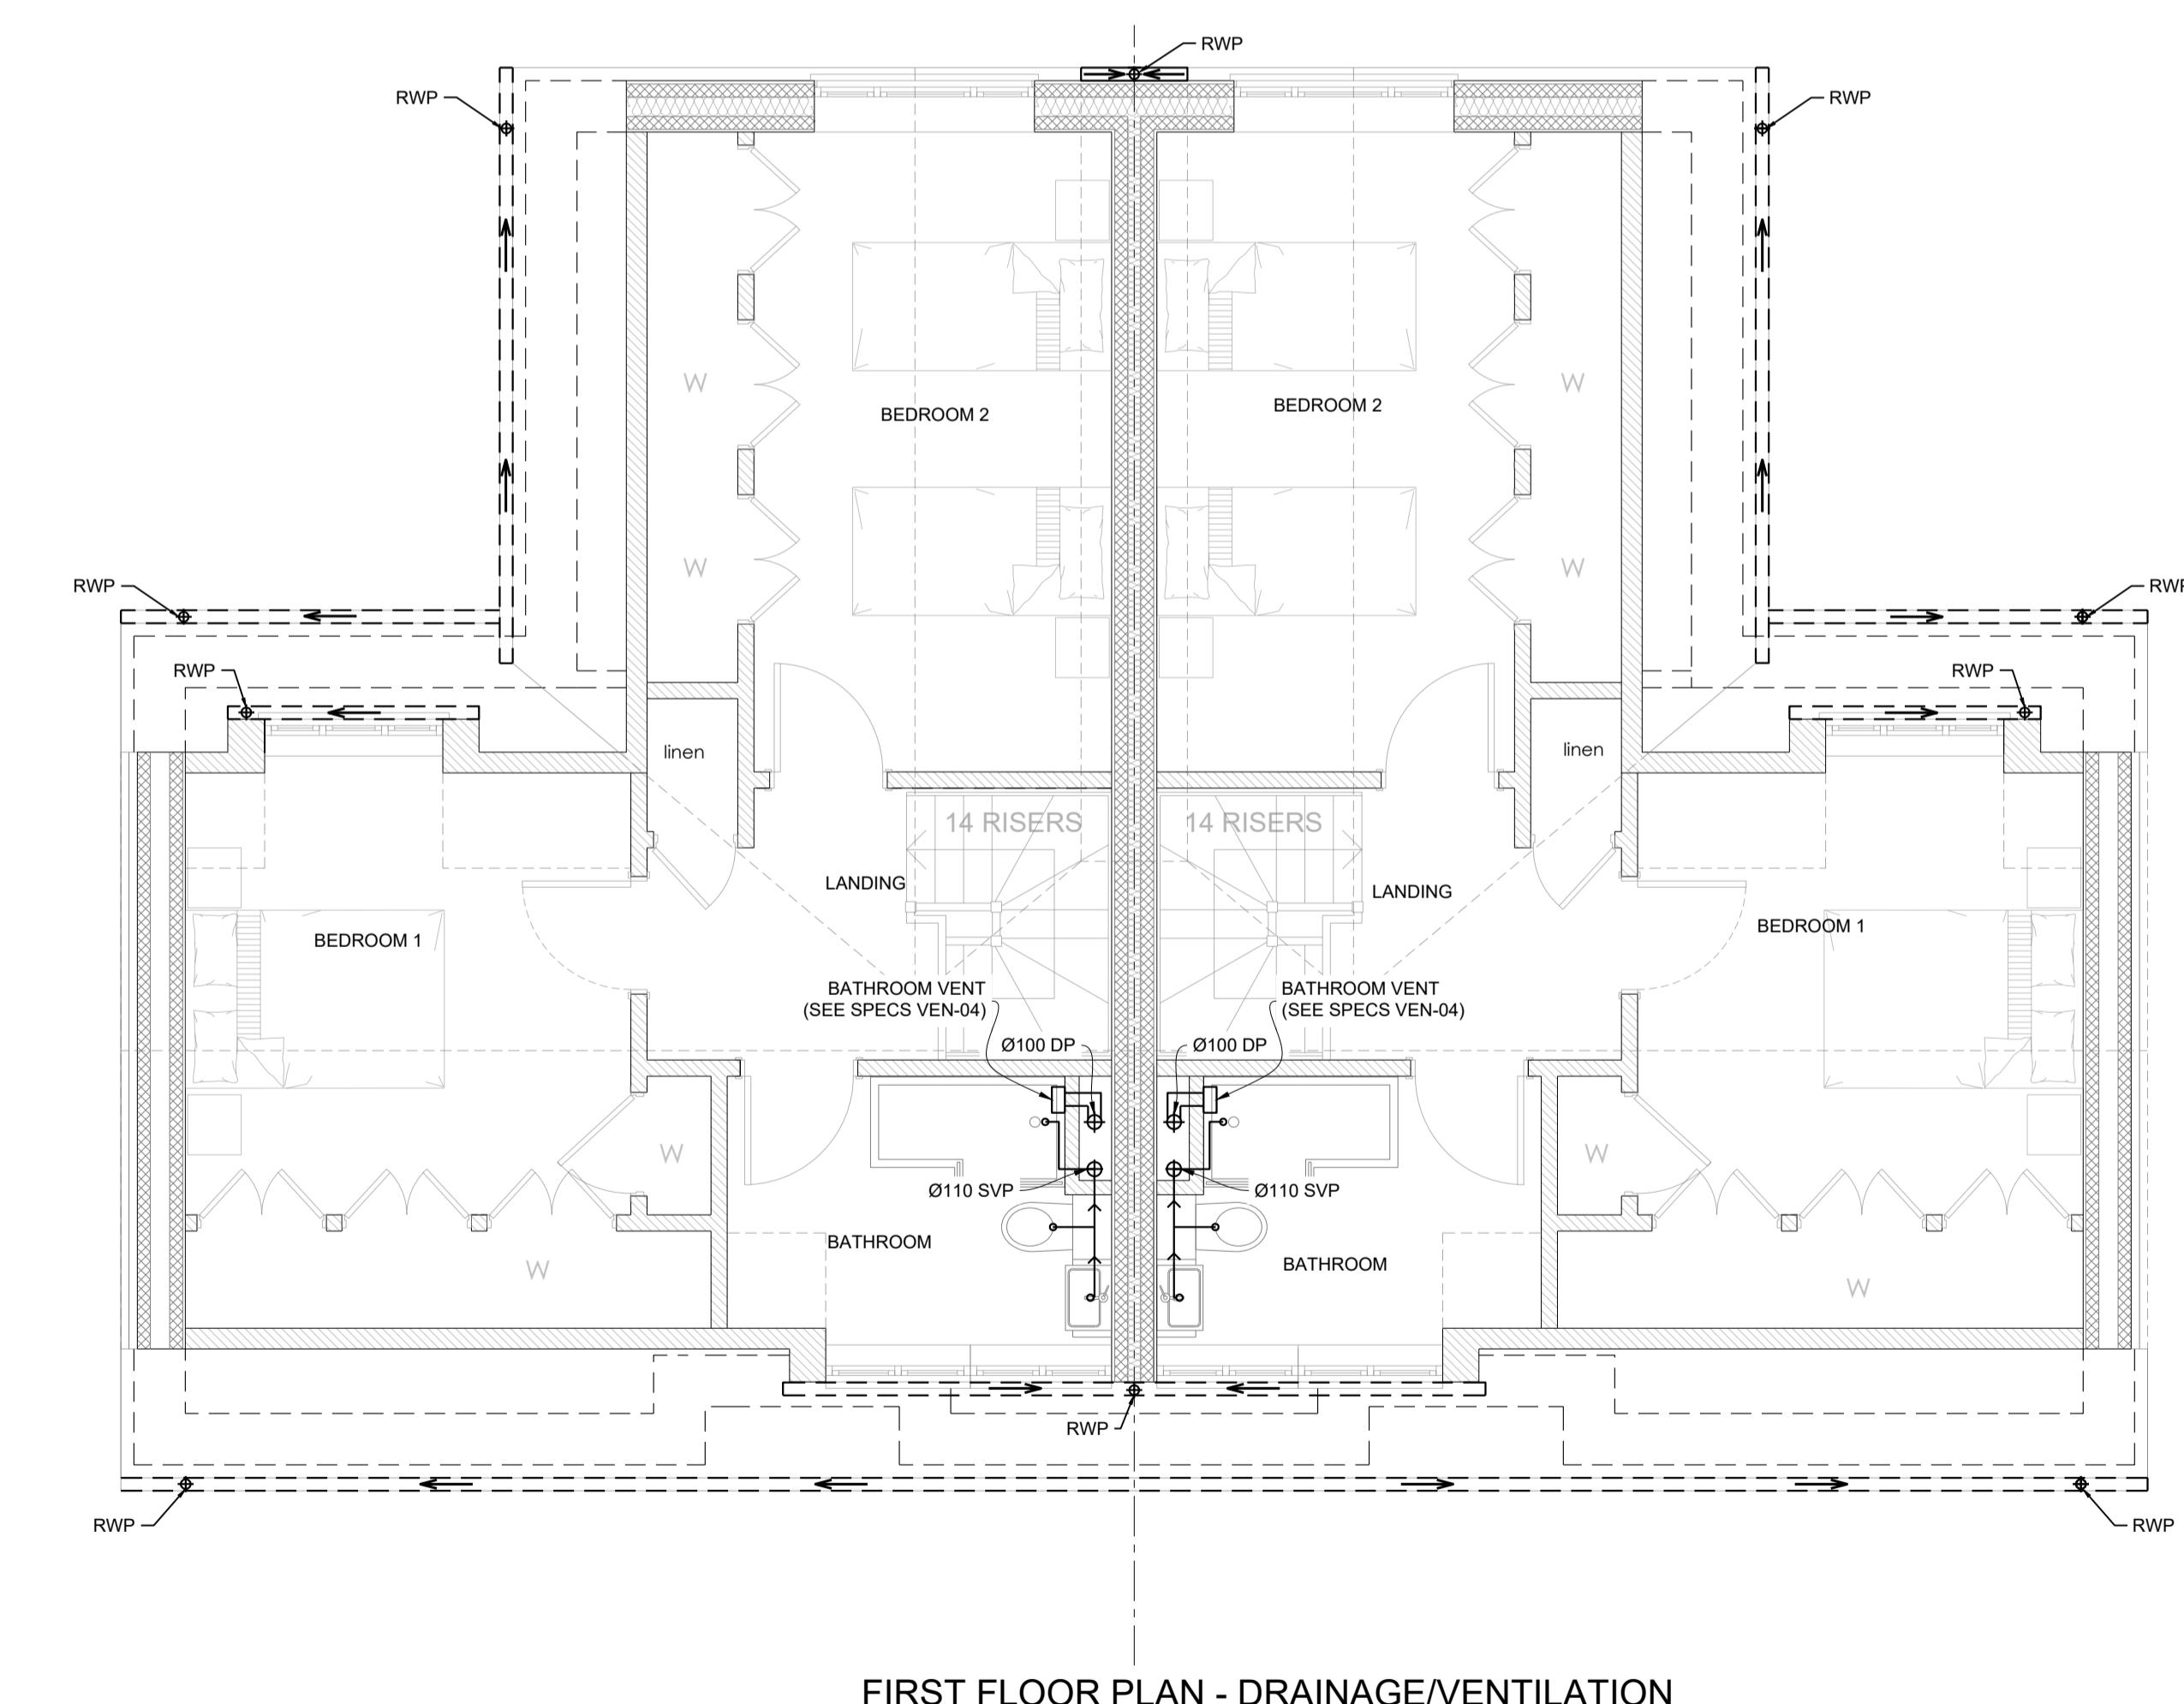


NOTES

- N1 - 110MM PIPE TO SOAKAWAY OR EXISTING SURFACE WATER DRAINAGE.
- N2 - CONNECT TO EXG SEWER, TBC ON SITE.

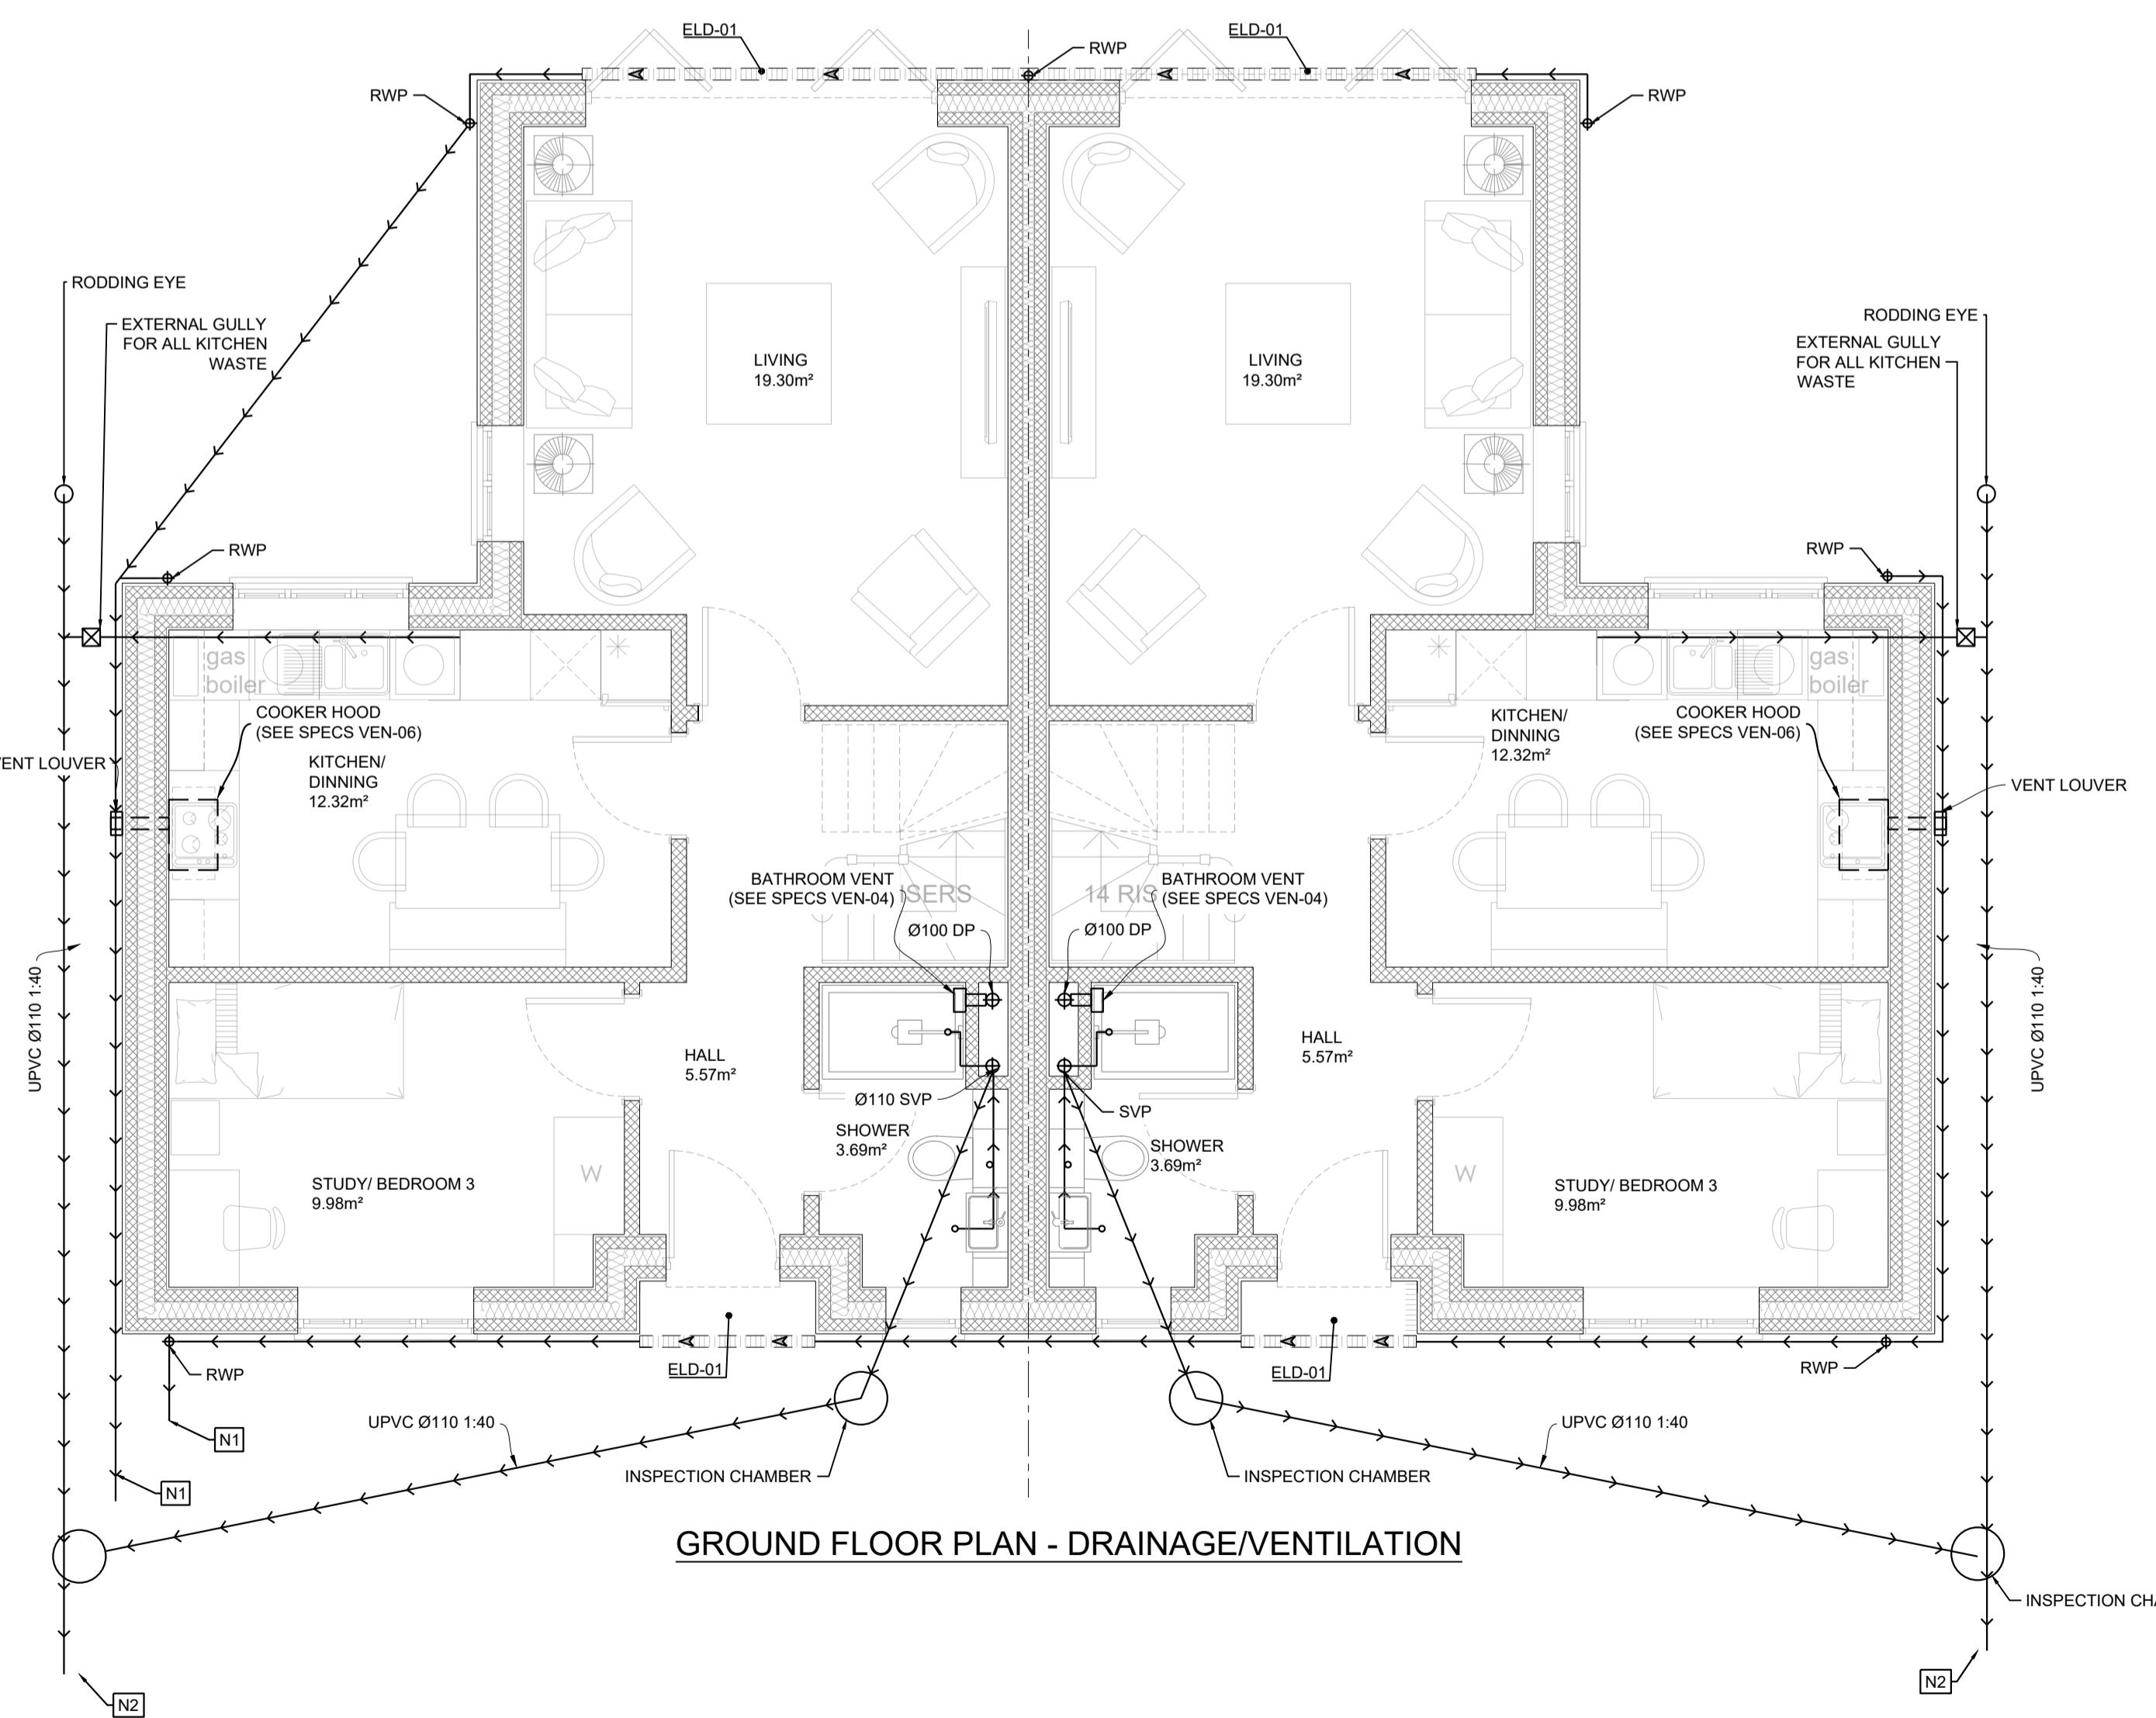

STAAC

Studio 1, The Hub,
3 Drove Road,
Newhaven BN9 0AD

t: 01323 325354
t: 01932 506111
e: support@staac.co.uk

NOTES:
THIS DRAWING IS TO BE READ IN CONJUNCTION WITH ALL RELEVANT ARCHITECTURAL DRAWINGS, CALCULATIONS, SPECIFICATIONS AND GENERAL INFORMATION SHEET.
ALL FIGURED DIMENSIONS TO BE VERIFIED ON SITE PRIOR TO COMMENCEMENT OF WORK.
EXISTING STRUCTURE INCLUDING FOUNDATIONS, BEAMS, WALLS AND LINTELS CARRYING NEW AND ALTERED LOADS ARE TO BE EXPOSED AND CHECKED FOR ADEQUACY AND REPORTED BACK TO ENGINEERS PRIOR TO COMMENCEMENT OF WORK AS REQUIRED BY THE BUILDING CONTROL OFFICER.

Please be aware that site visits will incur a £250 fee. Any alterations required will be charged as per the original fee proposal.

| Rev No. | Description |
|---------|-------------|
| 0 | First issue |
| 1 | / |
| 2 | II |

Client: Paul Neal Corsa Consultants

Address: Green Walk Garages Ruislip HA4 8NL

Project: New build

Drawing: Floor plans -
title: Drainage/Ventilation

Project No 23076

Date 05-12-23

Drawn by JG

Drawing No BR04

Scale 1:50@A1 / 1:100@A3