




GROUND FLOOR  
EXISTING PLAN  
SCALE 1:50

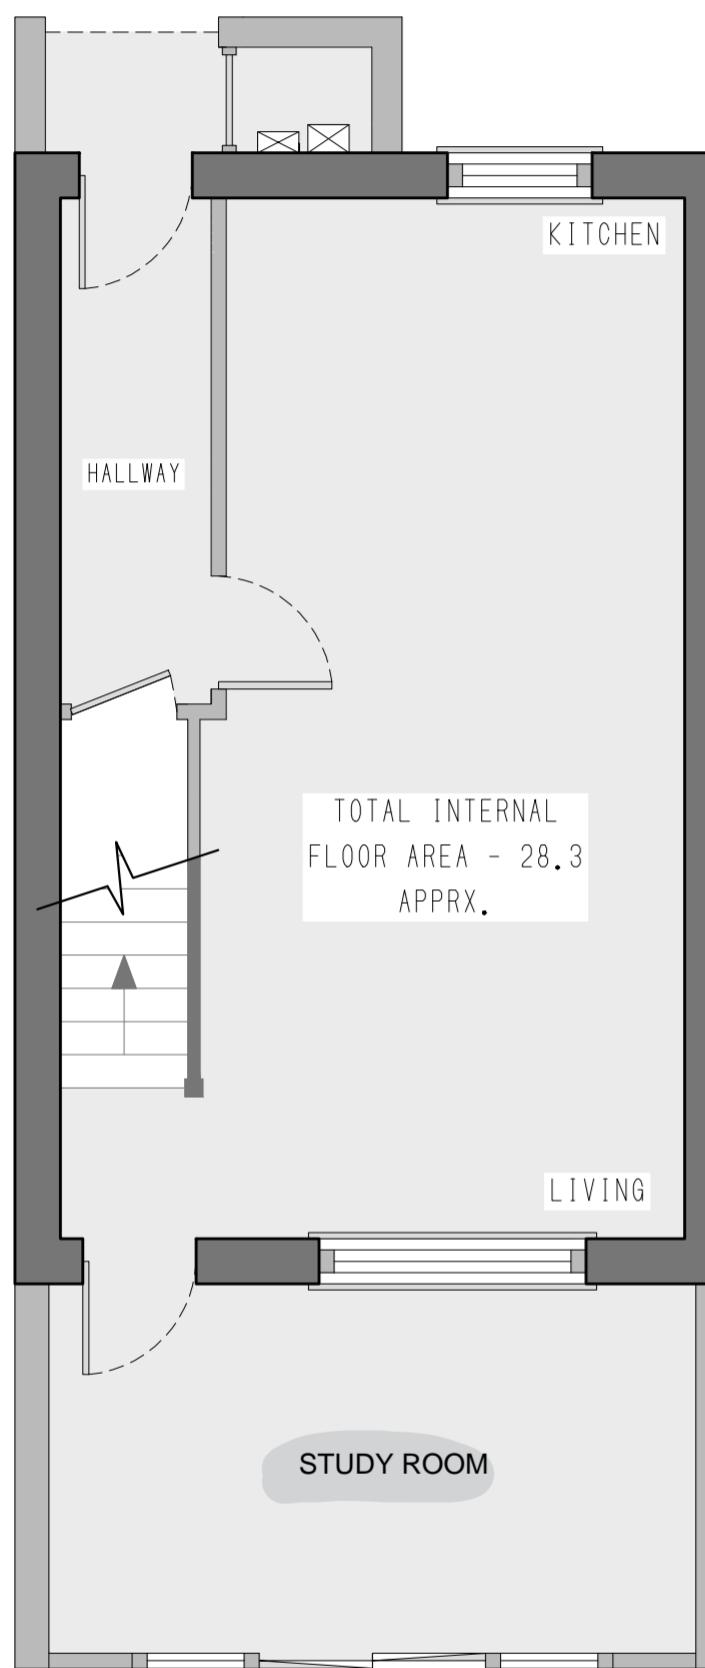

FIRST FLOOR  
EXISTING PLAN  
SCALE 1:50

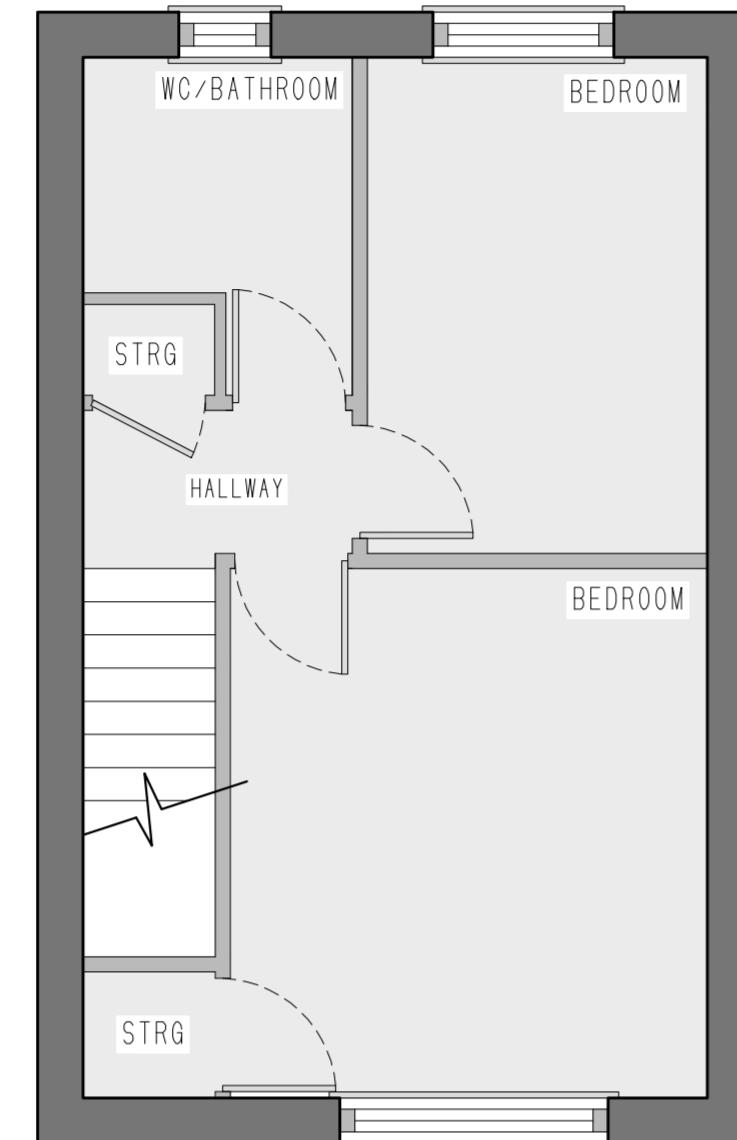


SIDE ELEVATION  
EXISTING PLAN  
SCALE 1:50

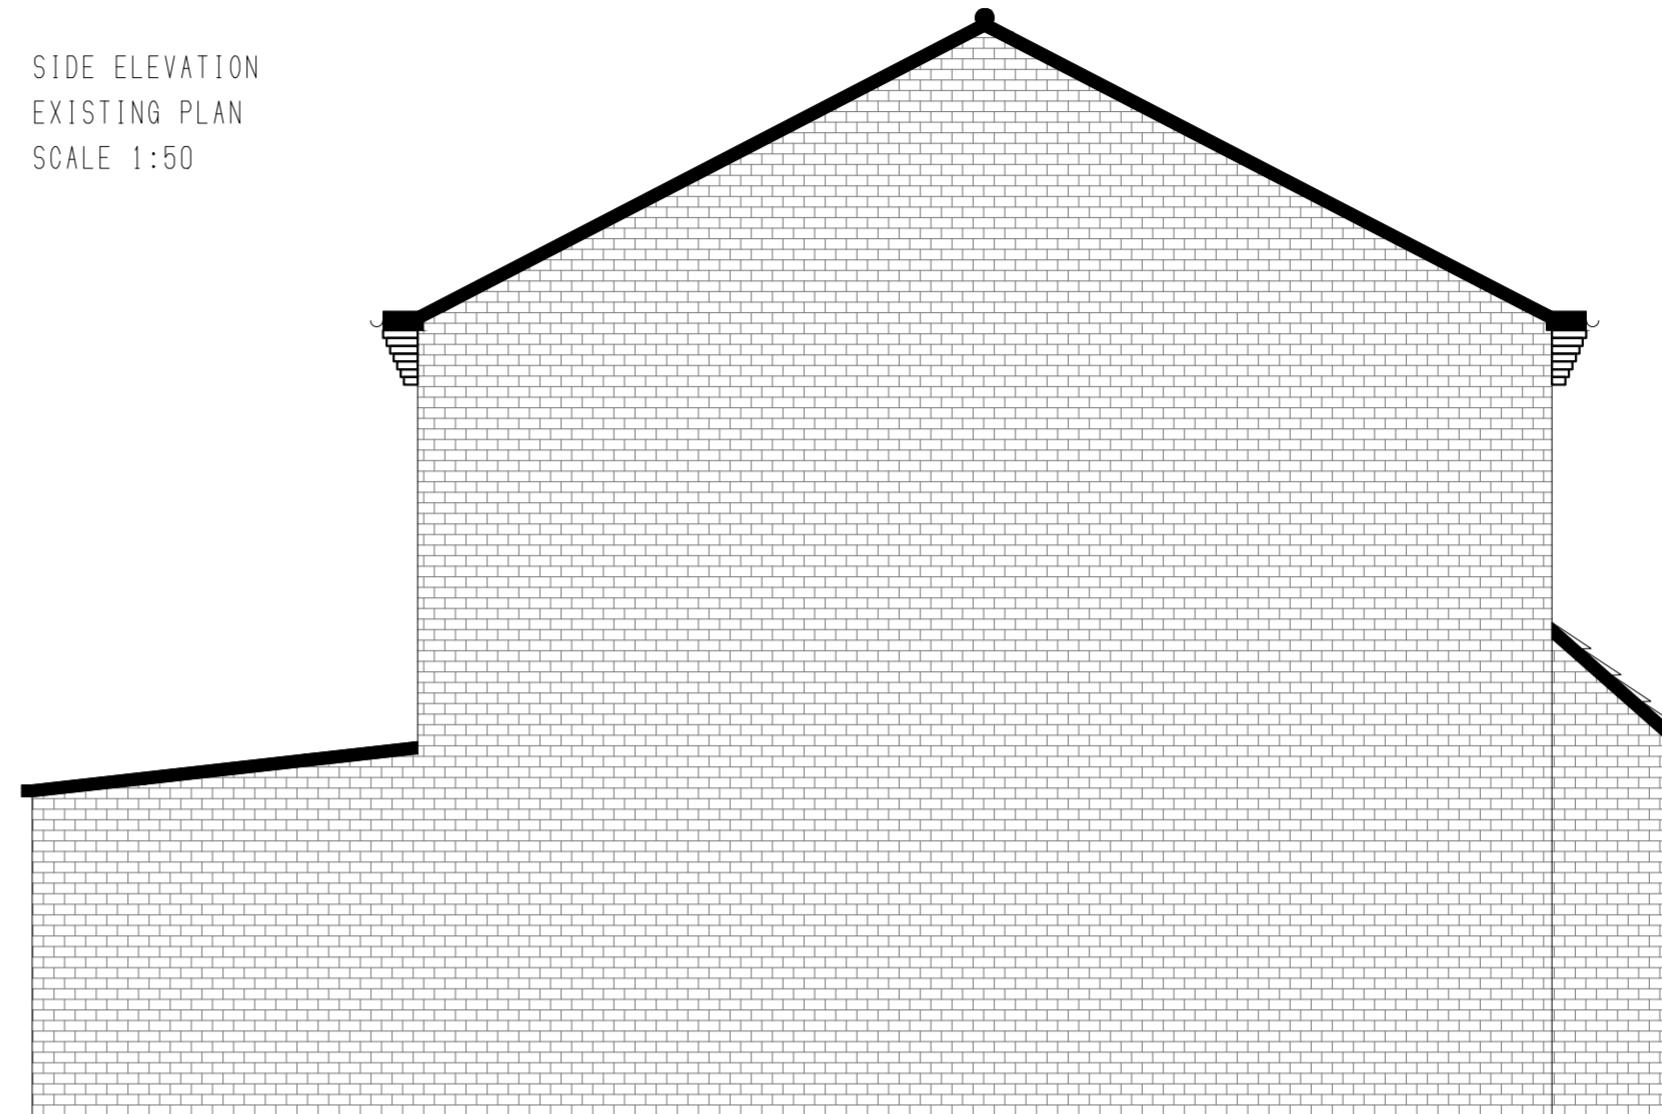

FRONT ELEVATION  
EXISTING PLAN  
SCALE 1:50



REAR ELEVATION  
EXISTING PLAN  
SCALE 1:50

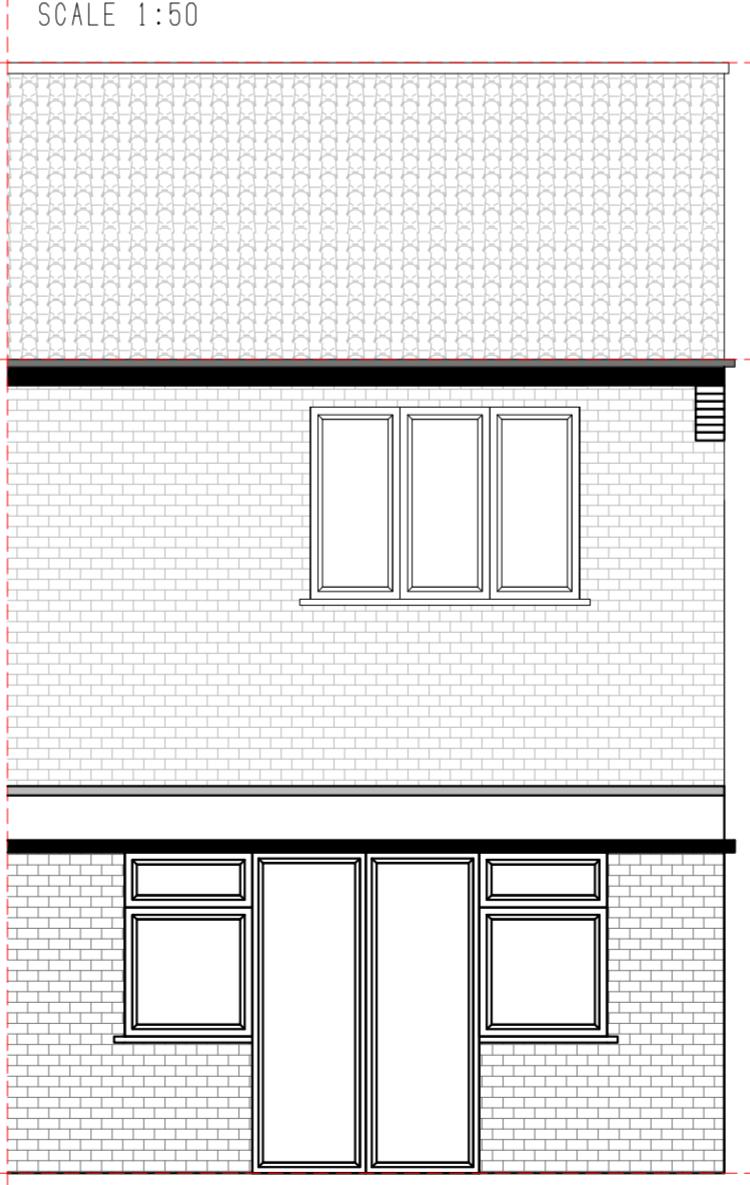


HILLINGDON  
LONDON

1:50  
1m 0 1m 2m 3m 4m 5m

1:100  
2m 0 2m 4m 6m 8m 10m

1:200  
4m 0 4m 8m 12m 16m 20m

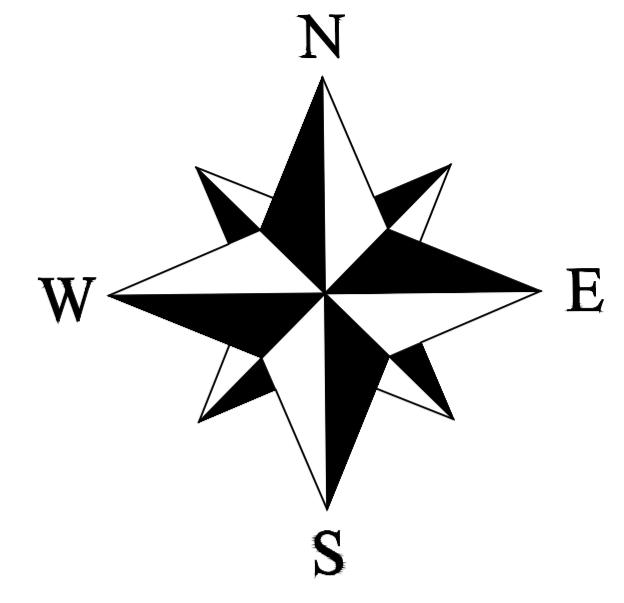

General Notes

1. All materials used where applicable is to match the existing property. Otherwise all natural and welcoming materials are used by type and colour.
2. Dimensions should not be scaled from the drawings where accuracy is essential.
3. Details of dimensions and levels to be checked on site by builder prior to commencement of works. Any works commenced prior to all necessary local authority approvals are entirely the risk of the owner and builder.
4. Structural details are subject to exposure of existing construction and verification by local authority surveyor and any necessary revised details are to be agreed with the local authority surveyor prior to carrying out the affected works.
5. All materials are to be used in accordance with the manufacturers guidelines and all relevant British Standards Codes of Practice & Regulation 7 of building regulations.
6. All works to be carried out in accordance with local authority requirements.

This document has been printed to scale, however deformations do occur in the printing and drafting. Therefore all dimensions must be checked on site and any alterations made.

