
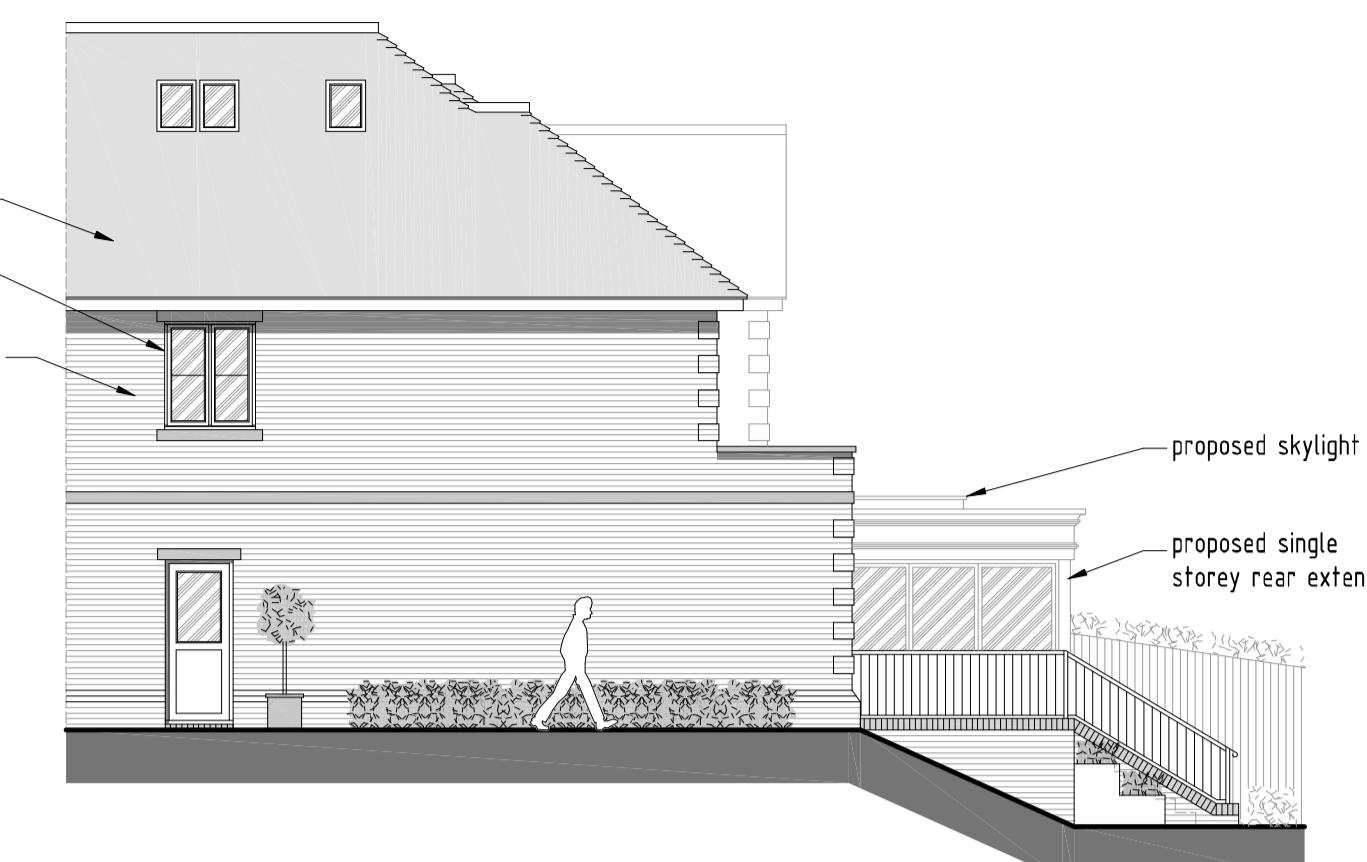
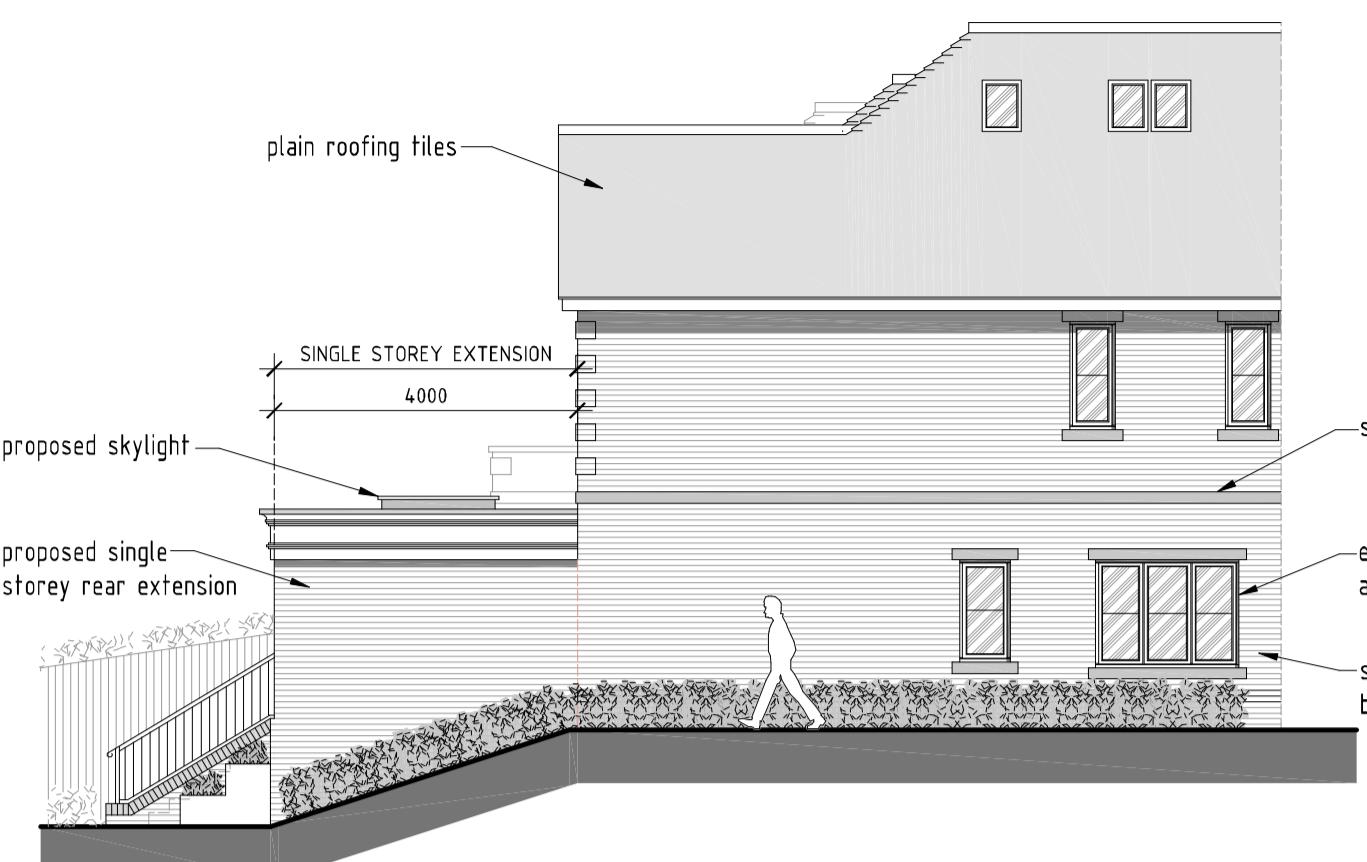
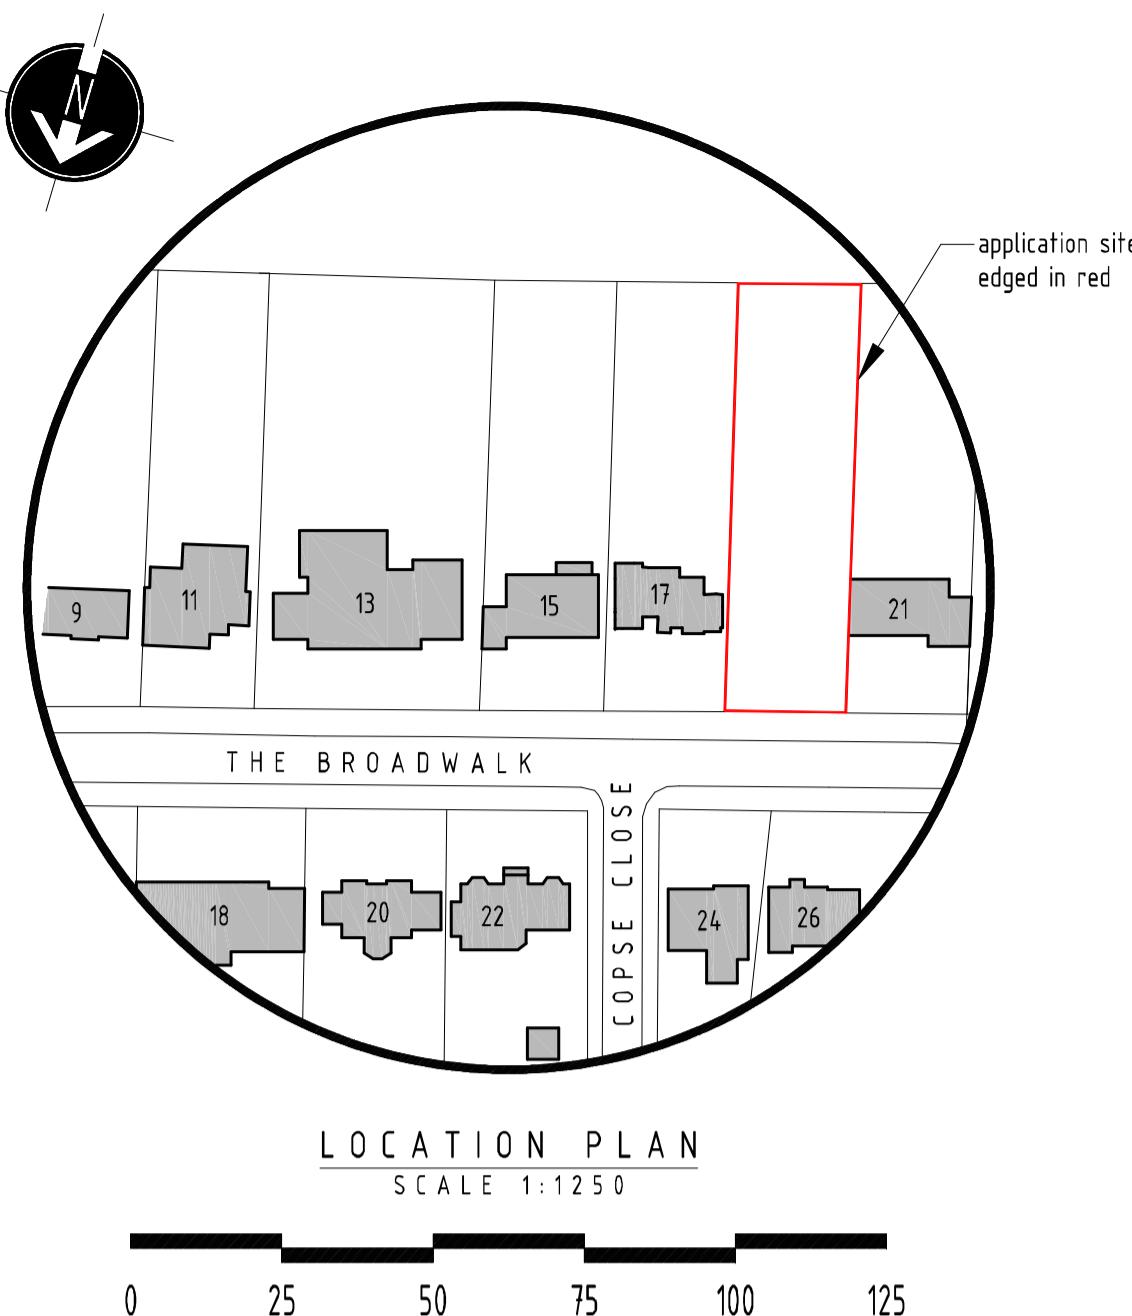
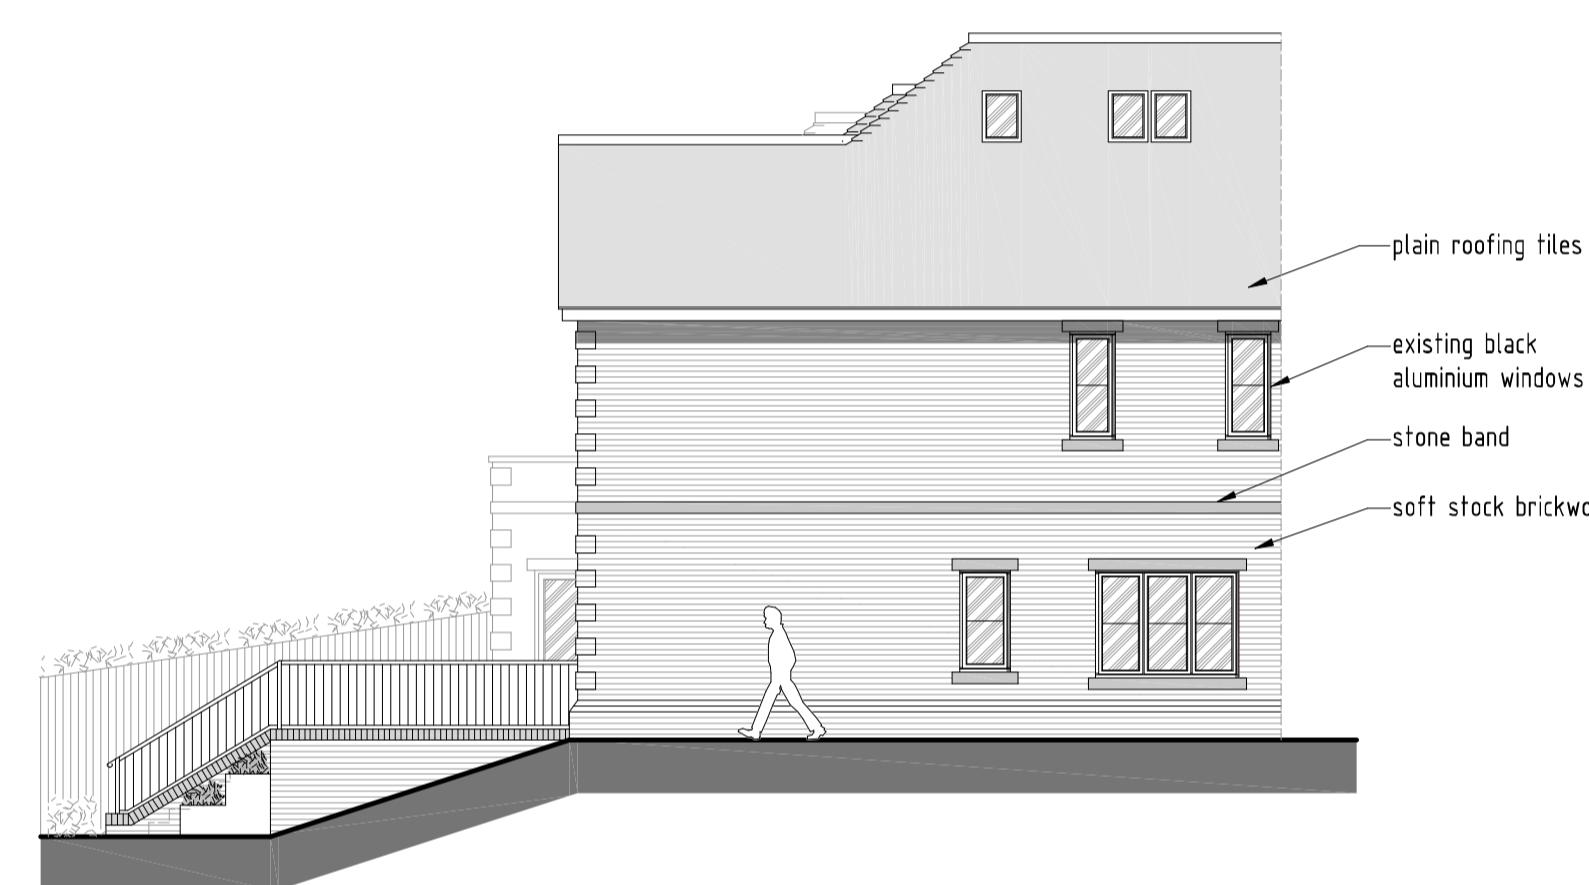
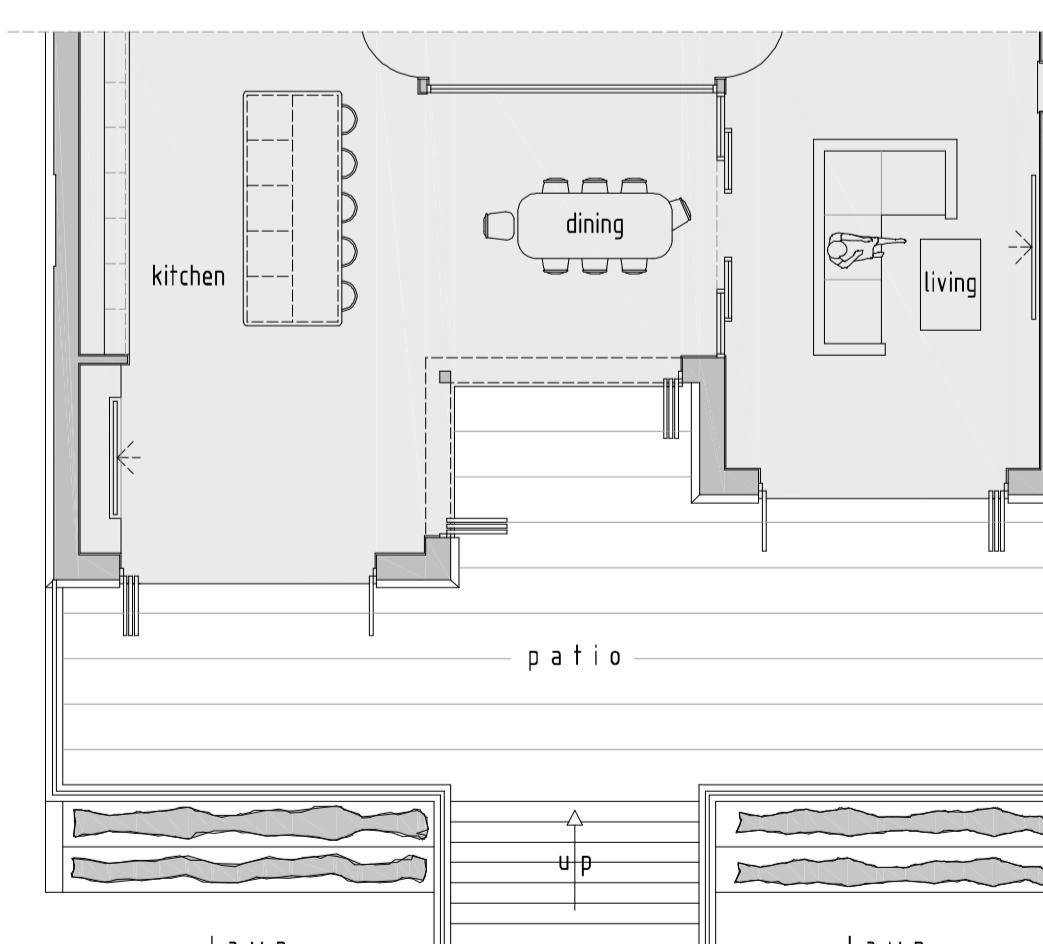


PROPOSED REAR ELEVATION
SCALE 1:100PROPOSED SIDE ELEVATION
SCALE 1:100PROPOSED SIDE ELEVATION
SCALE 1:100LOCATION PLAN
SCALE 1:1250EXISTING REAR ELEVATION
SCALE 1:100EXISTING SIDE ELEVATION
SCALE 1:100EXISTING SIDE ELEVATION
SCALE 1:100EXISTING GROUND FLOOR PLAN
SCALE 1:100PROPOSED GROUND FLOOR PLAN
SCALE 1:100THE BROADWALK
SITE LAYOUT PLAN
SCALE 1:500

NOTES
1. All dimensions are to be checked on site prior to the commencement of work and any discrepancy is to be reported to the construction manager before construction.
2. All work is to comply with current Building Regulations and relevant legislation.
3. All contractors and sub-contractors must ensure that they have read the latest issue of this drawing and details before the commencement of work on site.
4. All materials are to be used and installed in strict compliance with the relevant manufacturers instructions and recommendations.
5. All works on site, managed and implemented as a result of this drawing, by the contractor, are to be given full consideration for compliance with the Health and Safety CDM Regulations in respect of design and implementation. Any changes are to be undertaken if it is considered that compliance with the Building Regulations cannot be achieved.
6. All dimensions shown in millimetres.
7. Footprint of buildings shown at 10m above ground level.

rev: date: description:
scale: 1 : 100 A1 date: 03 / 05 / 2022
drawing no: 1402 / P / 1 drawn: AF
drawing: EXISTING & PROPOSED FLOOR PLANS,
ELEVATIONS, SITE LAYOUT PLAN, LOCATION PLAN
project: 19 THE BROADWALK, NORTHWOOD,
HA6 2XF
client: MR & MRS RANMAL

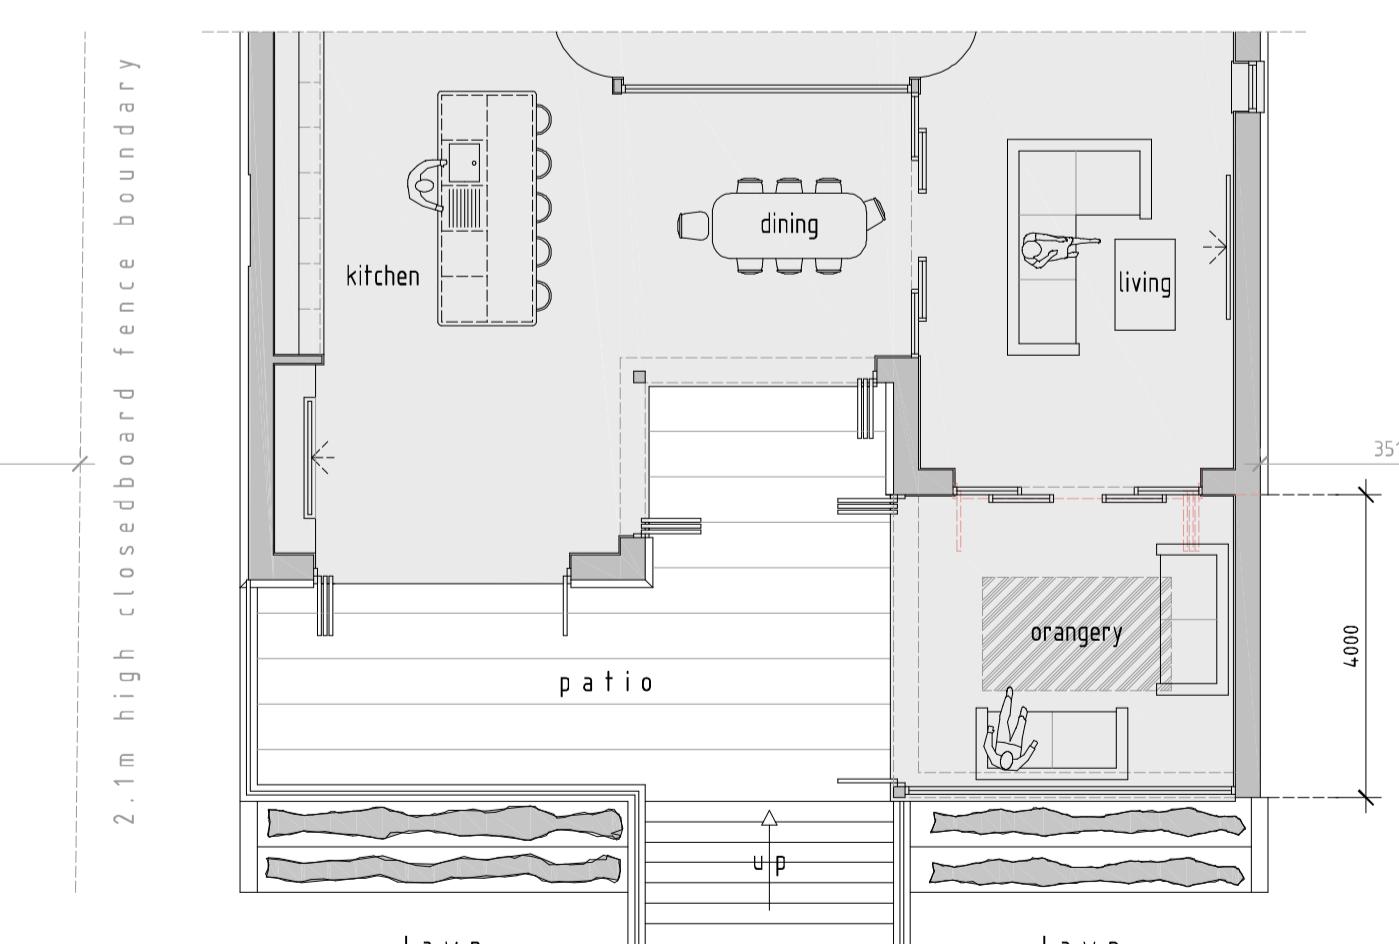

DUSEK DESIGN ASSOCIATES LTD
ARCHITECTURE + PLANNING

01895 831 103
info@dusek.co.uk
www.dusek.co.uk