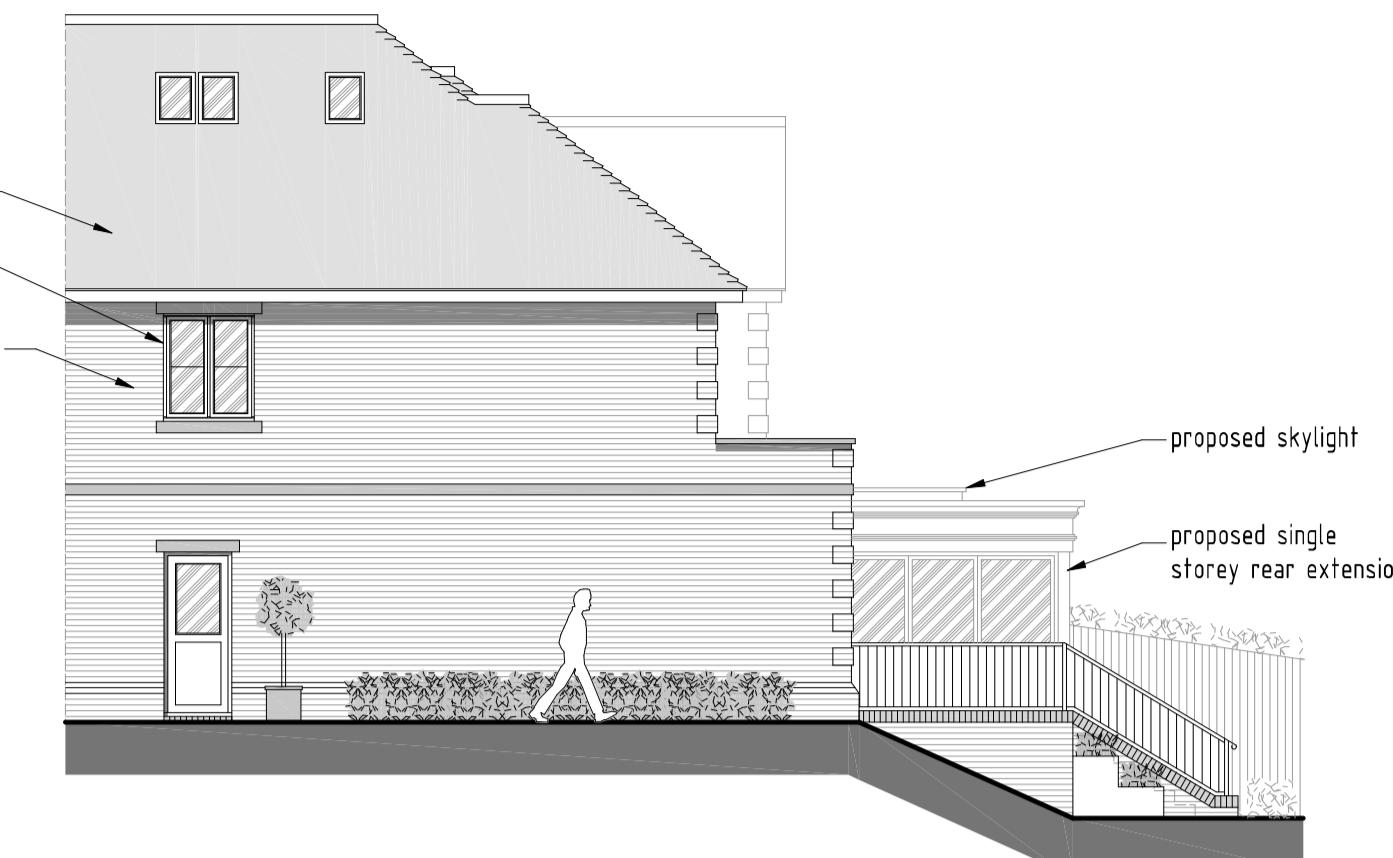
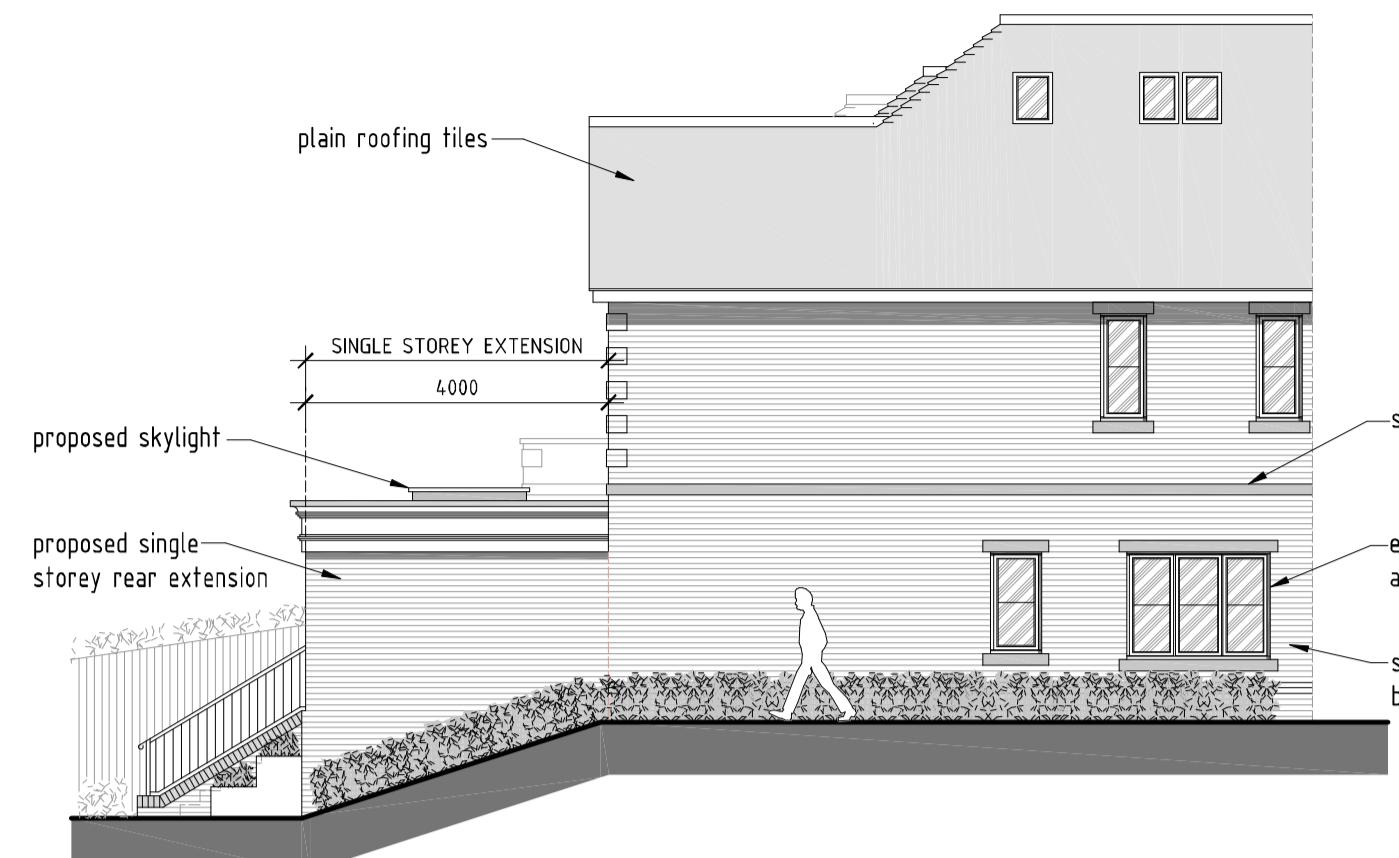
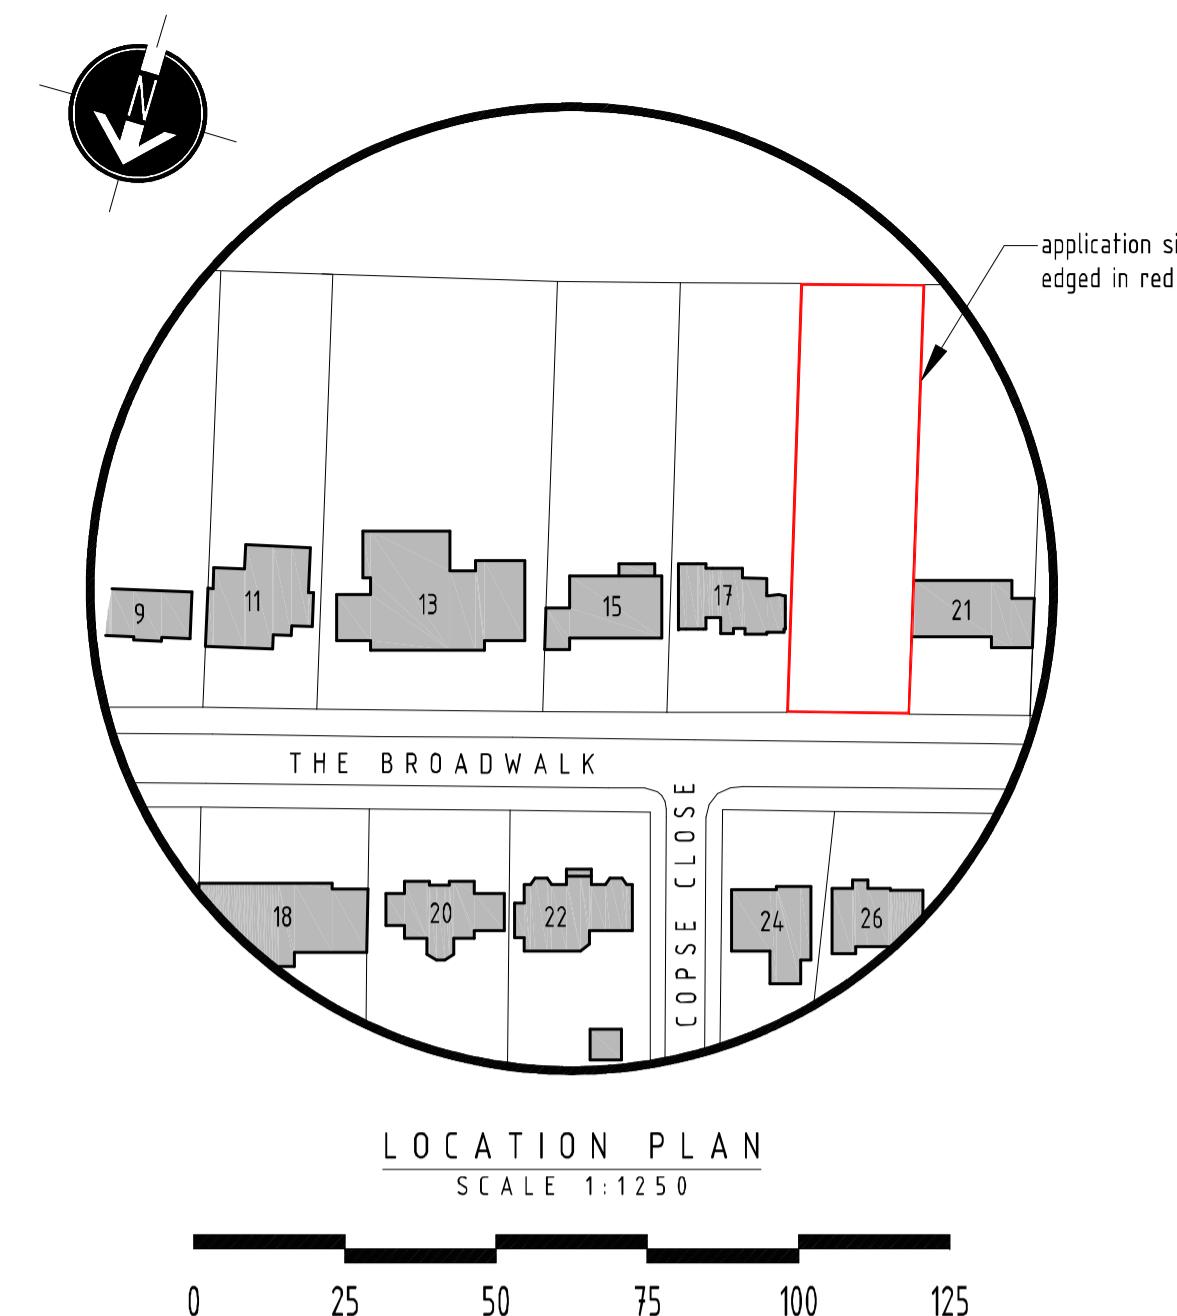
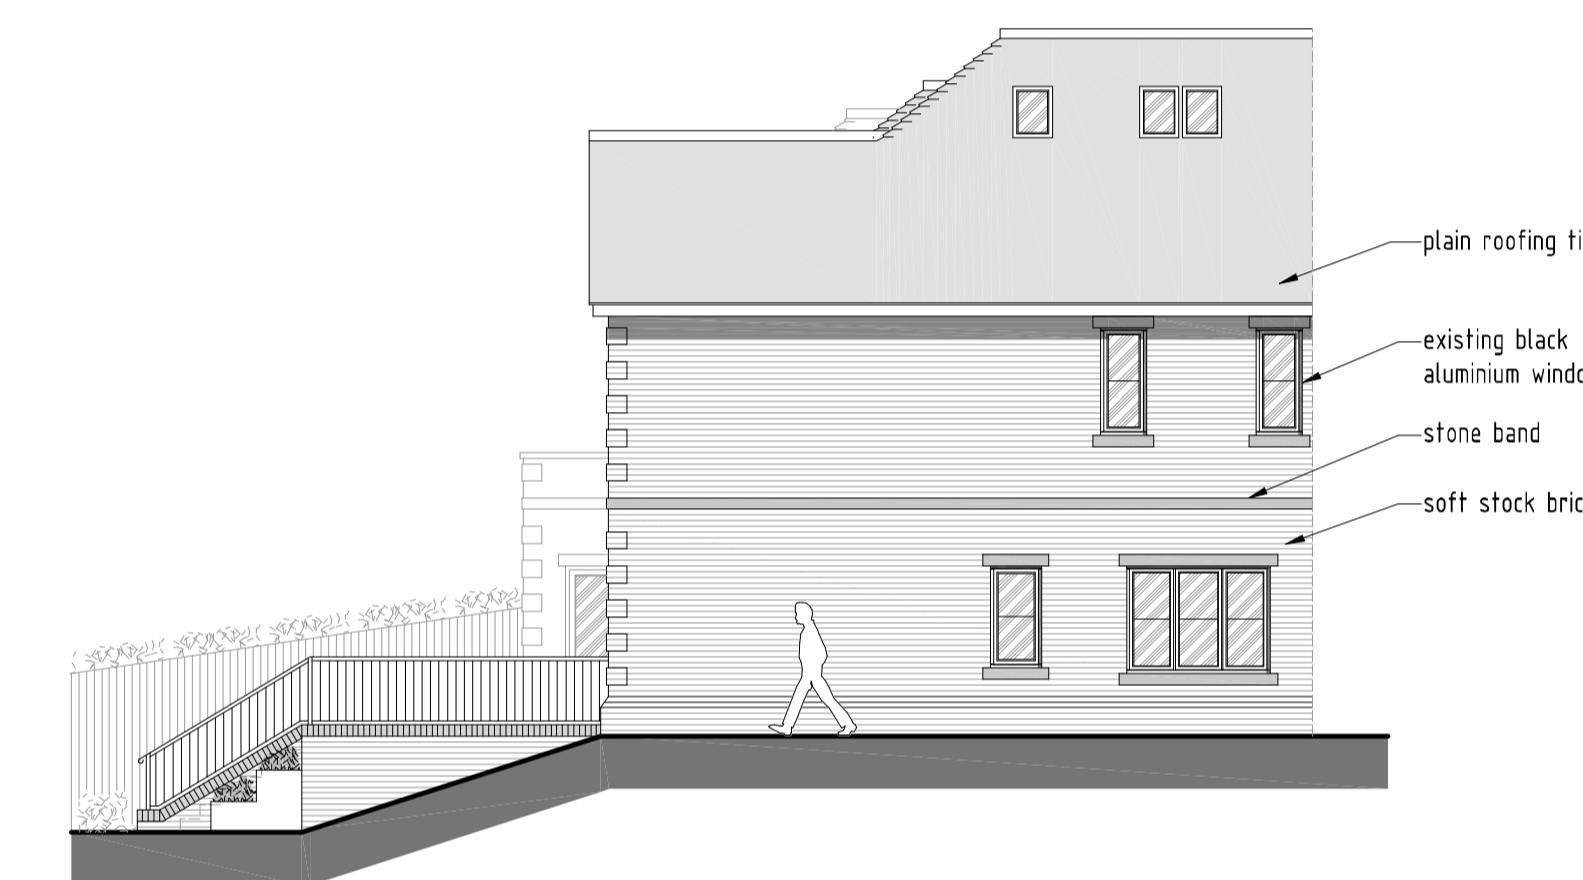
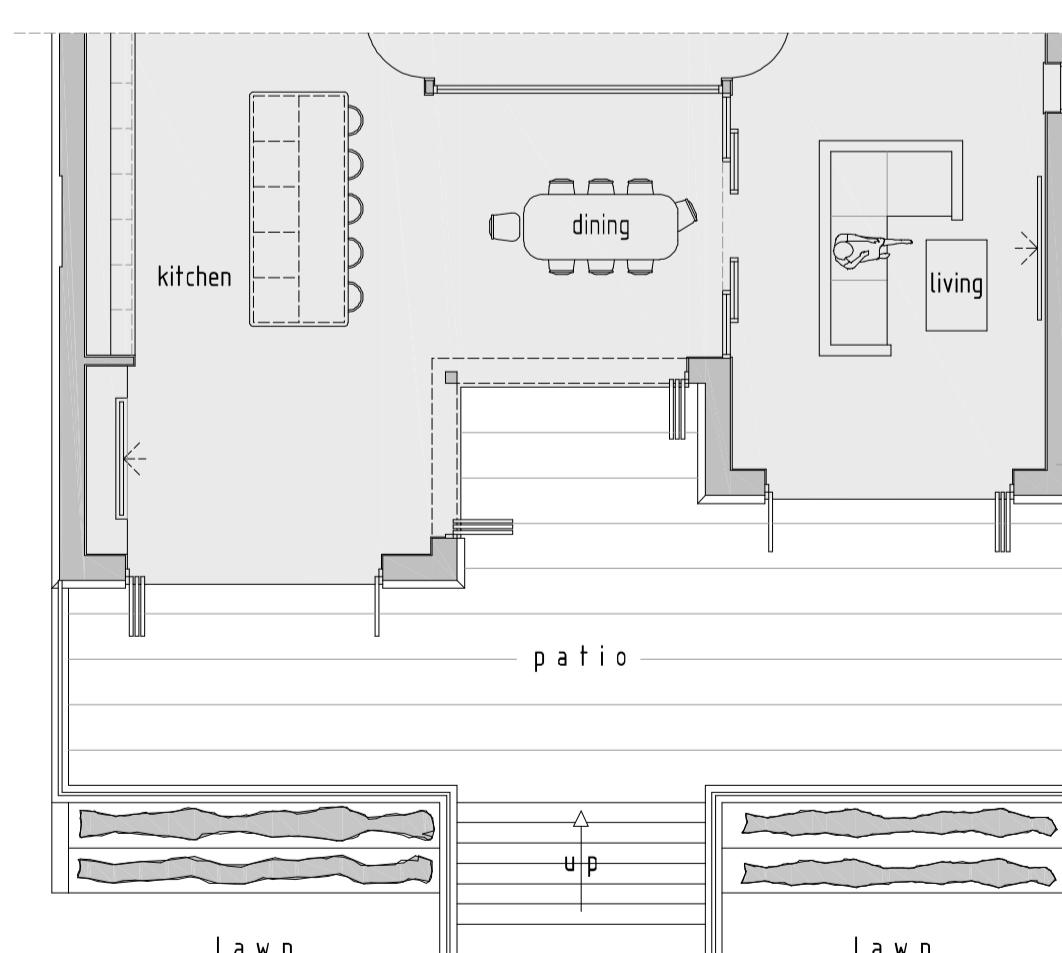
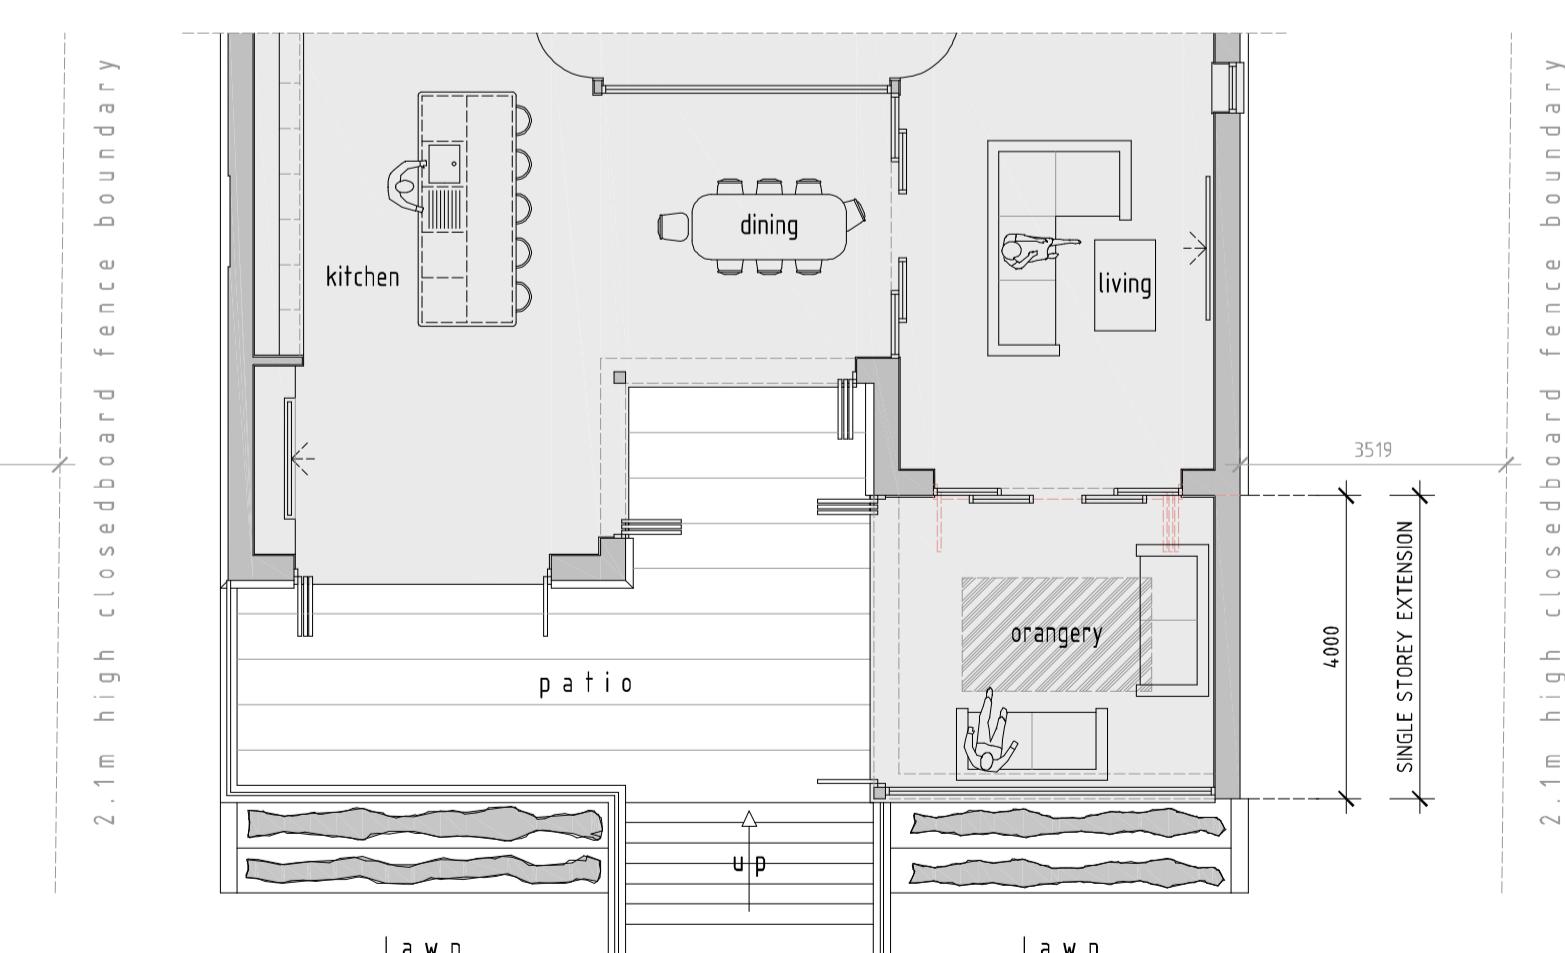
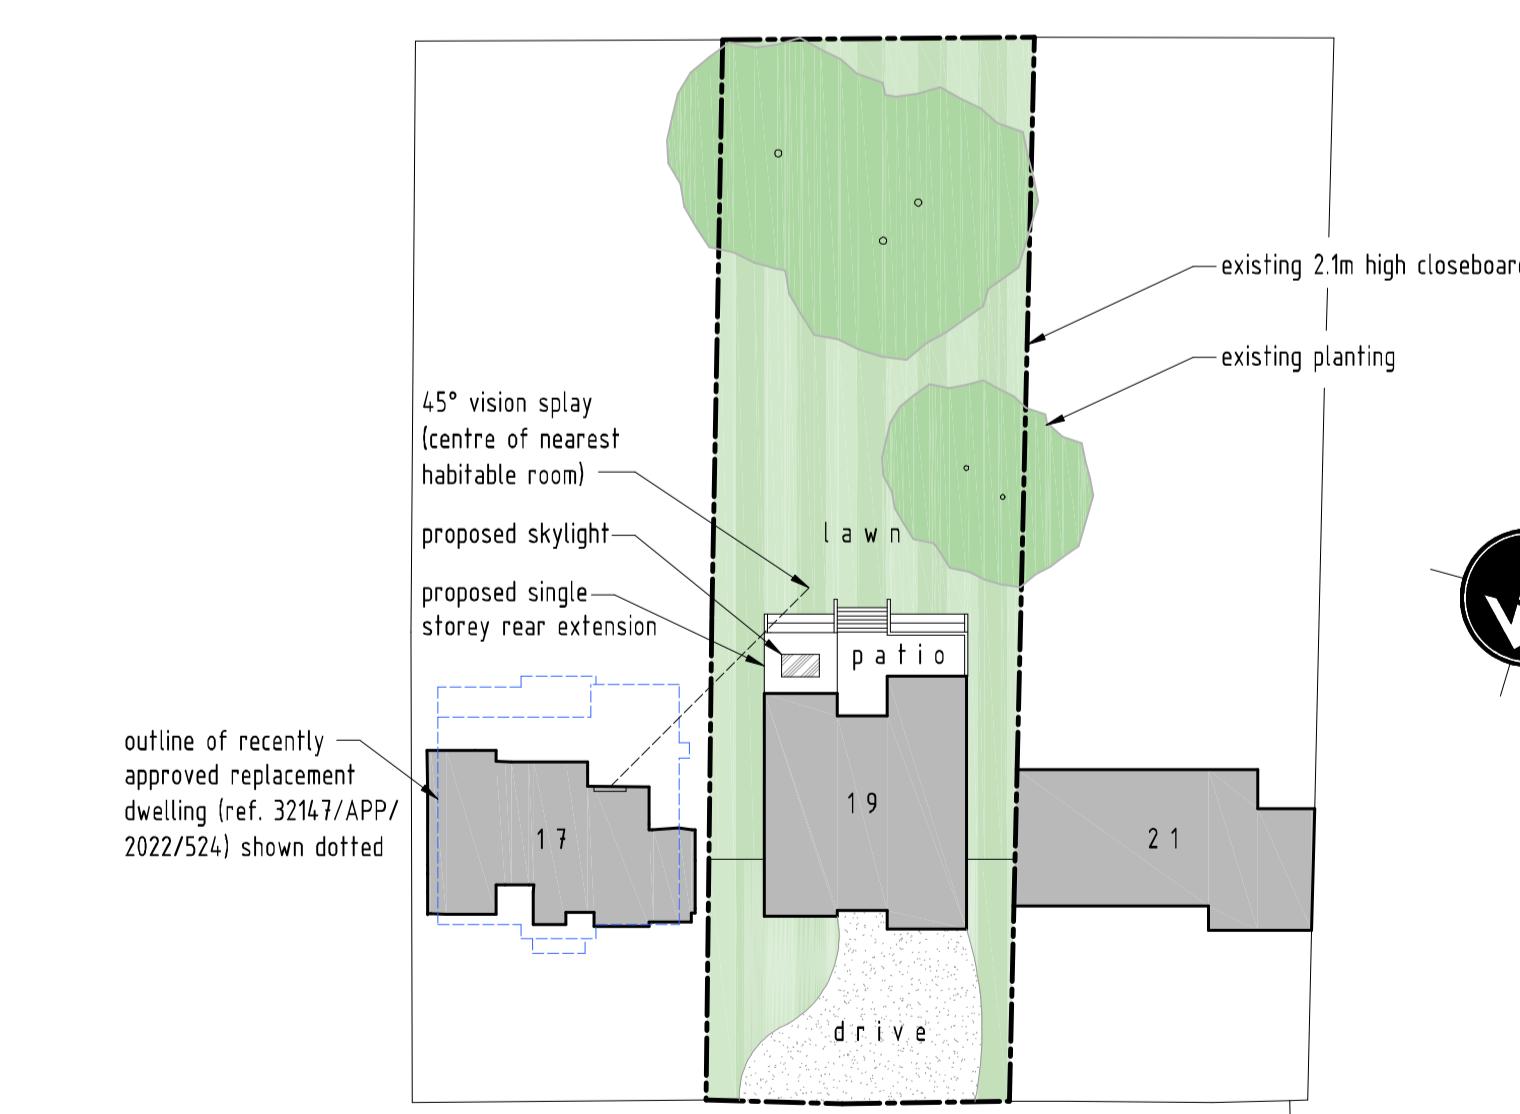


PROPOSED REAR ELEVATION  
SCALE 1:100PROPOSED SIDE ELEVATION  
SCALE 1:100PROPOSED SIDE ELEVATION  
SCALE 1:100LOCATION PLAN  
SCALE 1:1250EXISTING REAR ELEVATION  
SCALE 1:100EXISTING SIDE ELEVATION  
SCALE 1:100EXISTING SIDE ELEVATION  
SCALE 1:100EXISTING GROUND FLOOR PLAN  
SCALE 1:100PROPOSED GROUND FLOOR PLAN  
SCALE 1:100THE BROADWALK  
SITE LAYOUT PLAN  
SCALE 1:500

1:100 SCALE BAR (m)

0 2 4 6 8 10

NOTES  
1. All dimensions are to be checked on site prior to the commencement of work and any discrepancy is to be referred to the construction manager before construction.

2. All work is to comply with current Building Regulations and allied legislation.

3. All contractors and sub-contractors must ensure that they have the latest issue of this drawing and details before the commencement of work on site.

4. All materials are to be used and installed in strict accordance with the manufacturers instructions and recommendations.

5. All work on site, managed and implemented as a result of the designs indicated on this drawing, are to be given full consideration for compliance with the Health and Safety at Work Act. The author of this drawing and the client accept no responsibility for design and implementation on site and no works are to be undertaken if it is considered that compliance with the Building Regulations cannot be achieved.

6. All dimensions shown in millimetres.

7. Footprint of buildings shown at 10m above ground level.

B 30/06/2022 45° line shown  
A 22/06/2022 approved scheme at No. 17

rev: date: description:  
scale: 1:100 A1 date: 03 / 05 / 2022  
drawing no: 1402 / P / 1B drawn: AF  
drawing: EXISTING & PROPOSED FLOOR PLANS,  
ELEVATIONS, SITE LAYOUT PLAN, LOCATION PLAN  
project: 19 THE BROADWALK, NORTHWOOD,  
HA6 2XF  
client: MR & MRS RANMAL

DDA

DUSEK DESIGN ASSOCIATES LTD  
ARCHITECTURE + PLANNING

01895 831 103

info@dusek.co.uk

www.dusek.co.uk

print history: Thursday, 30 June, 2022 14:39:56