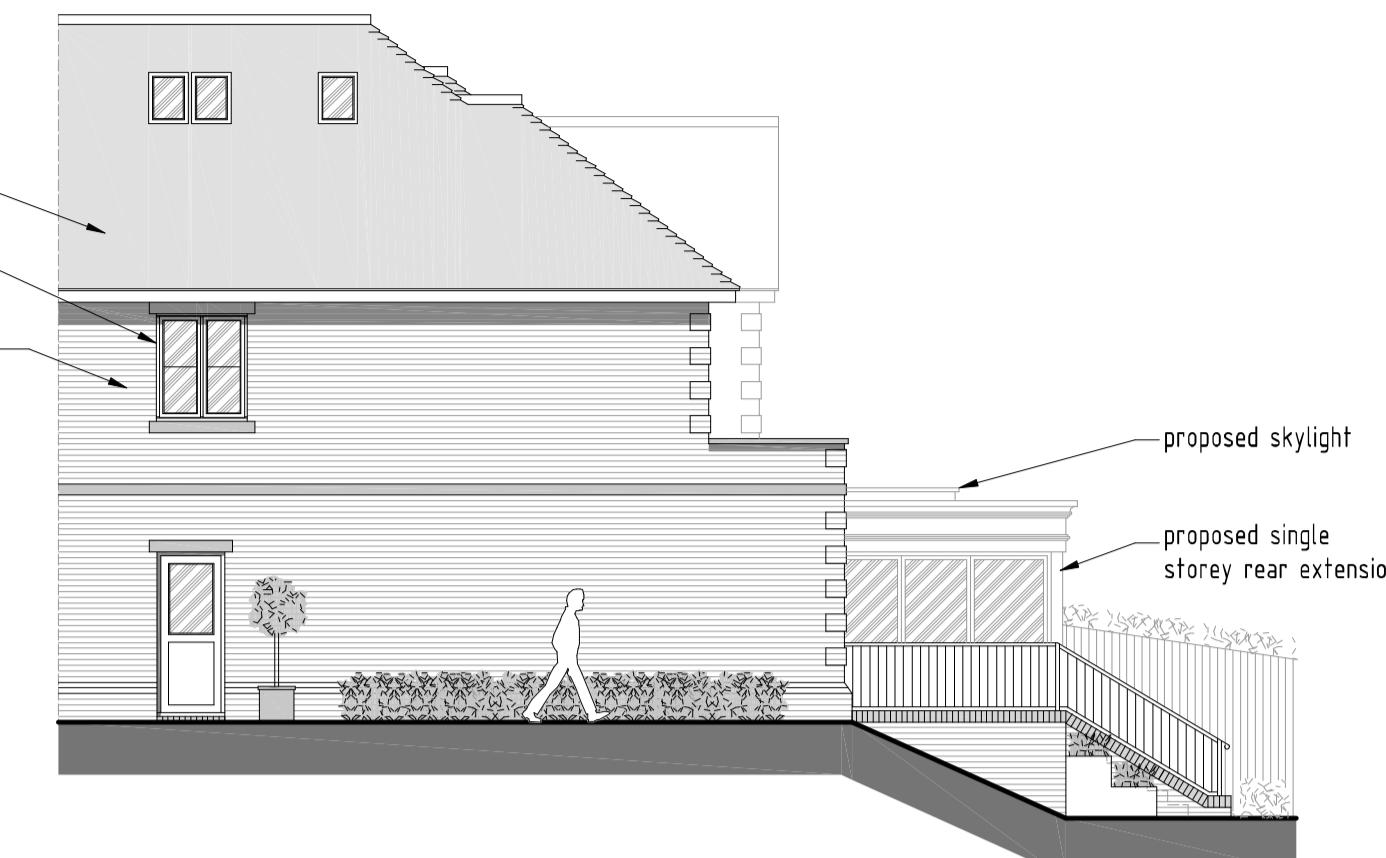
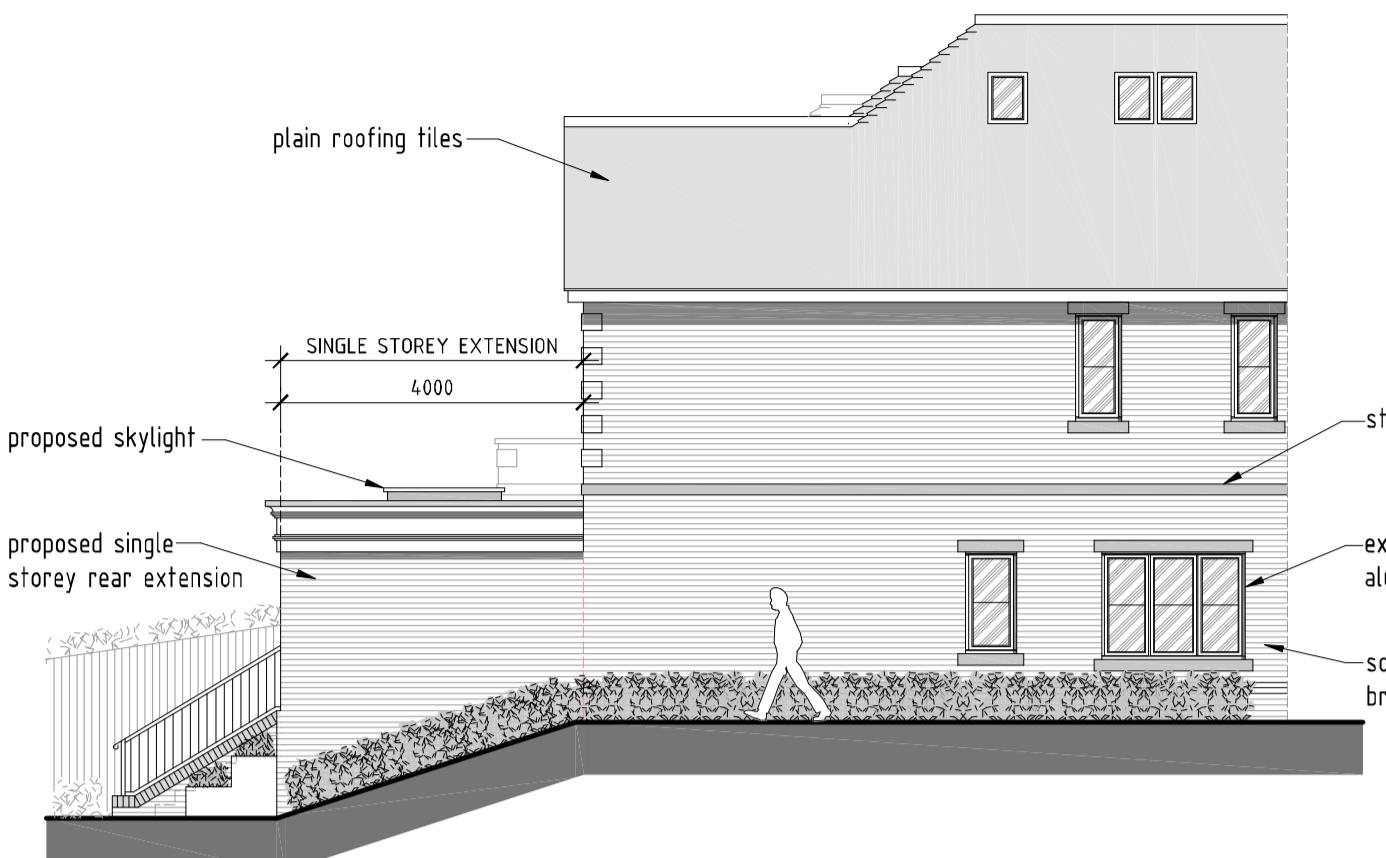
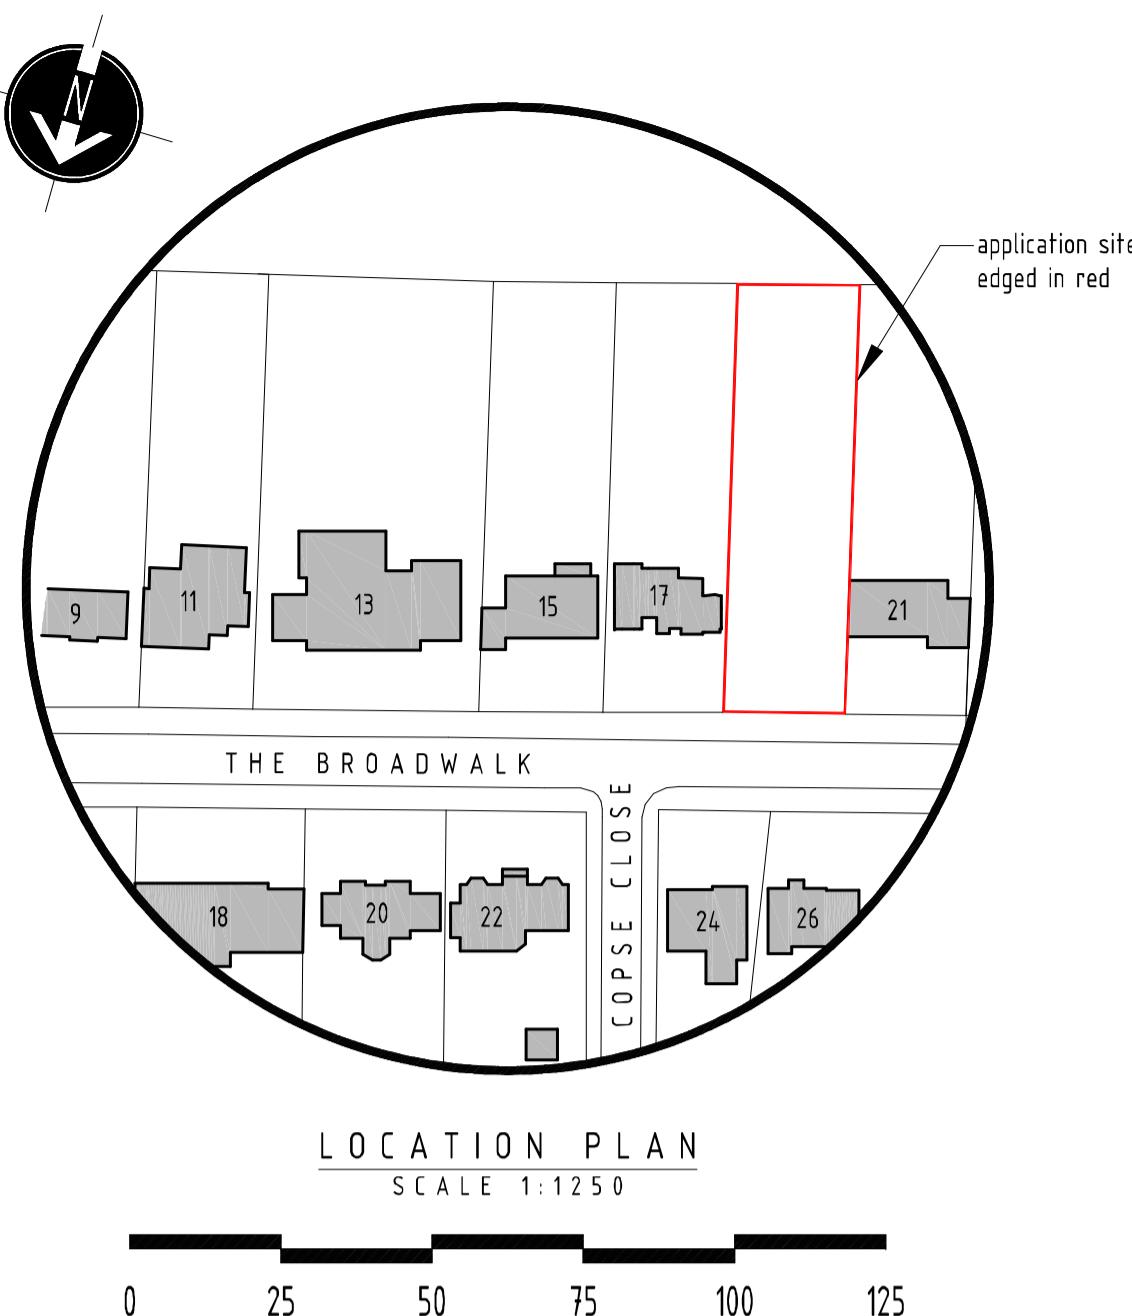
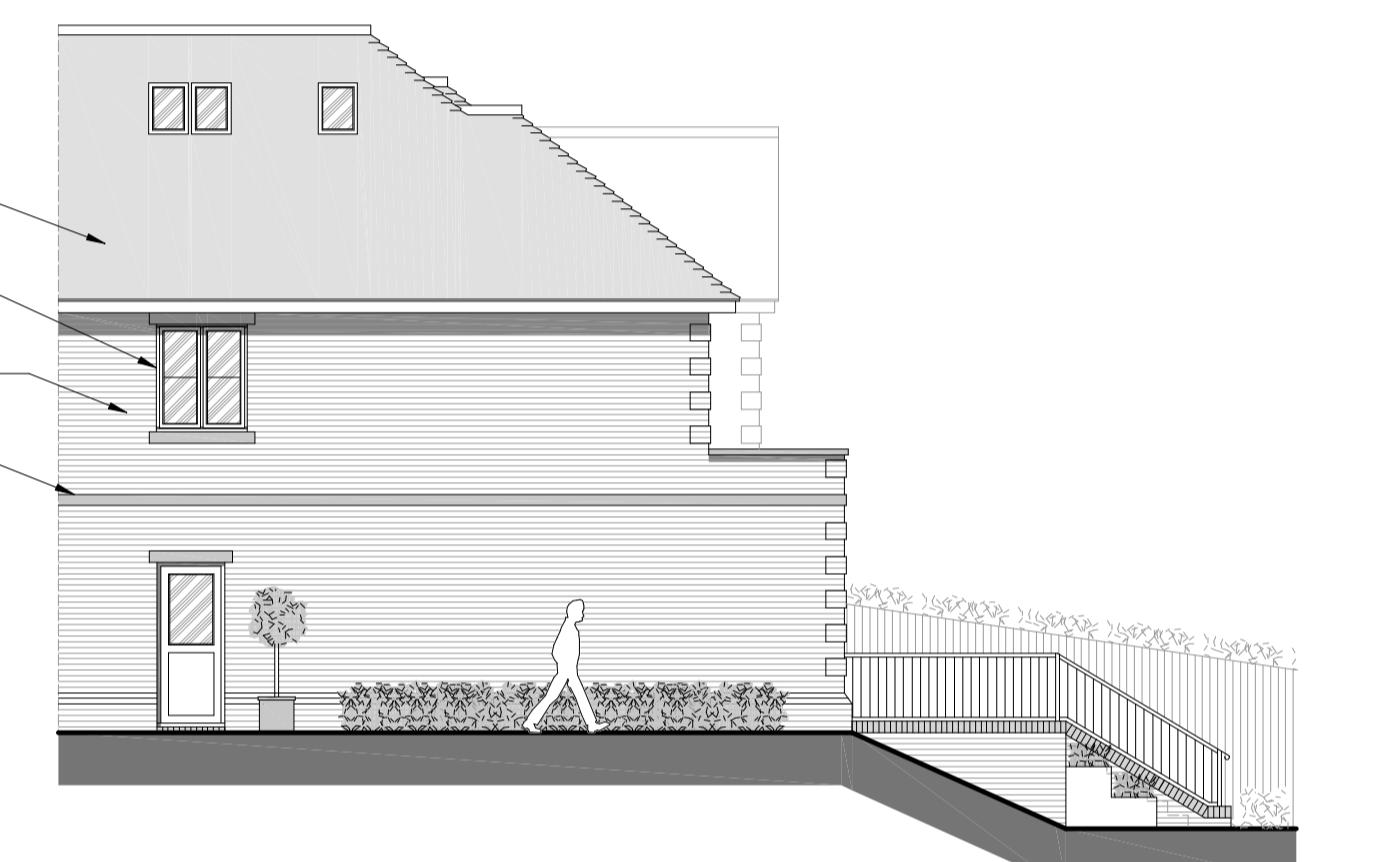
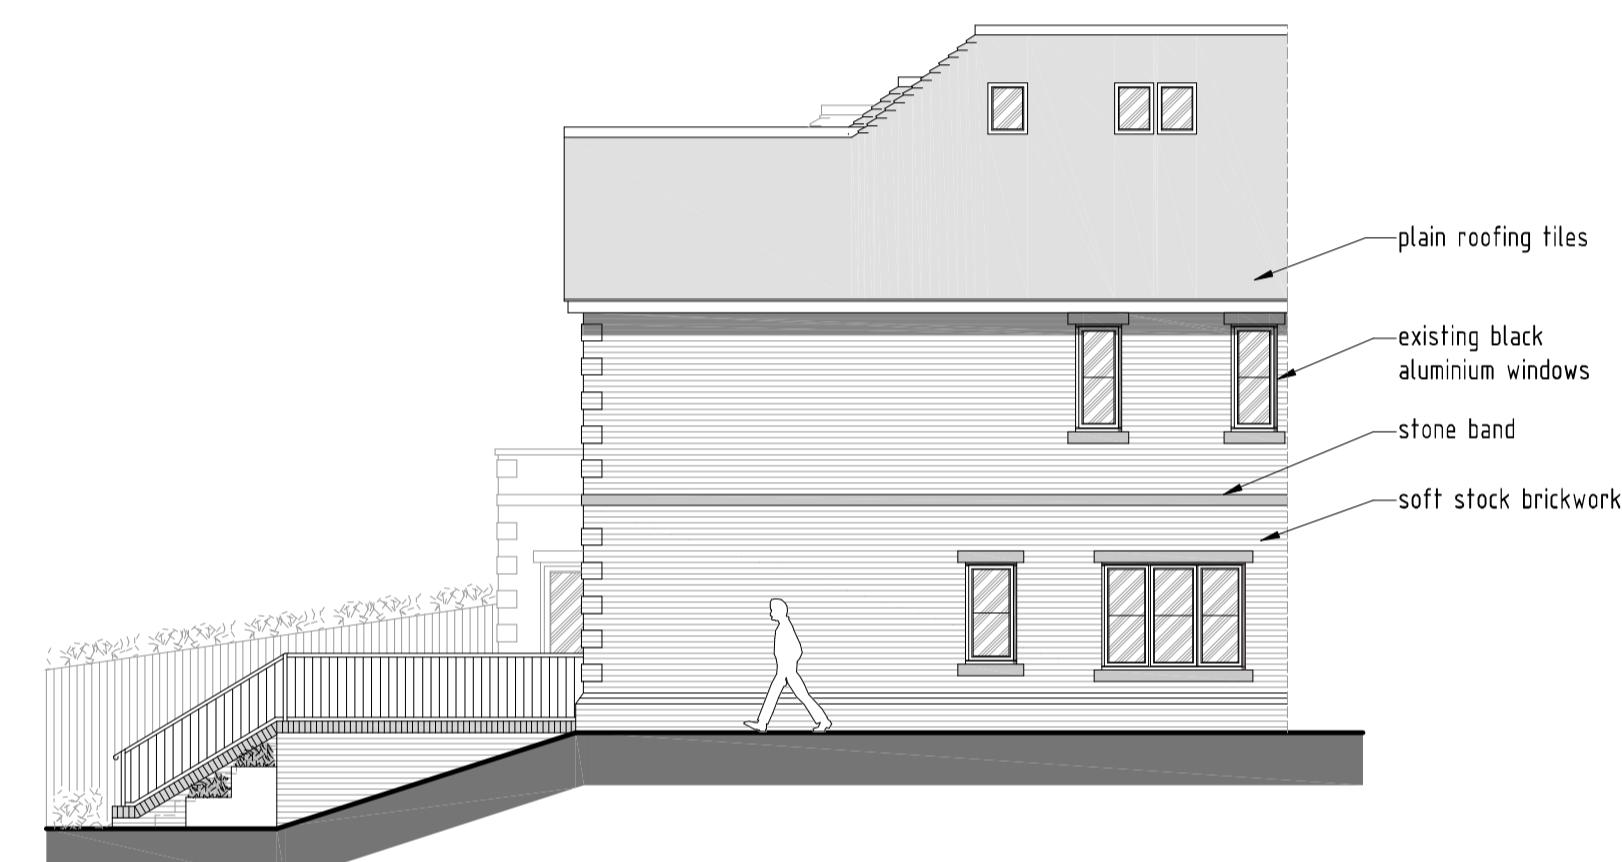
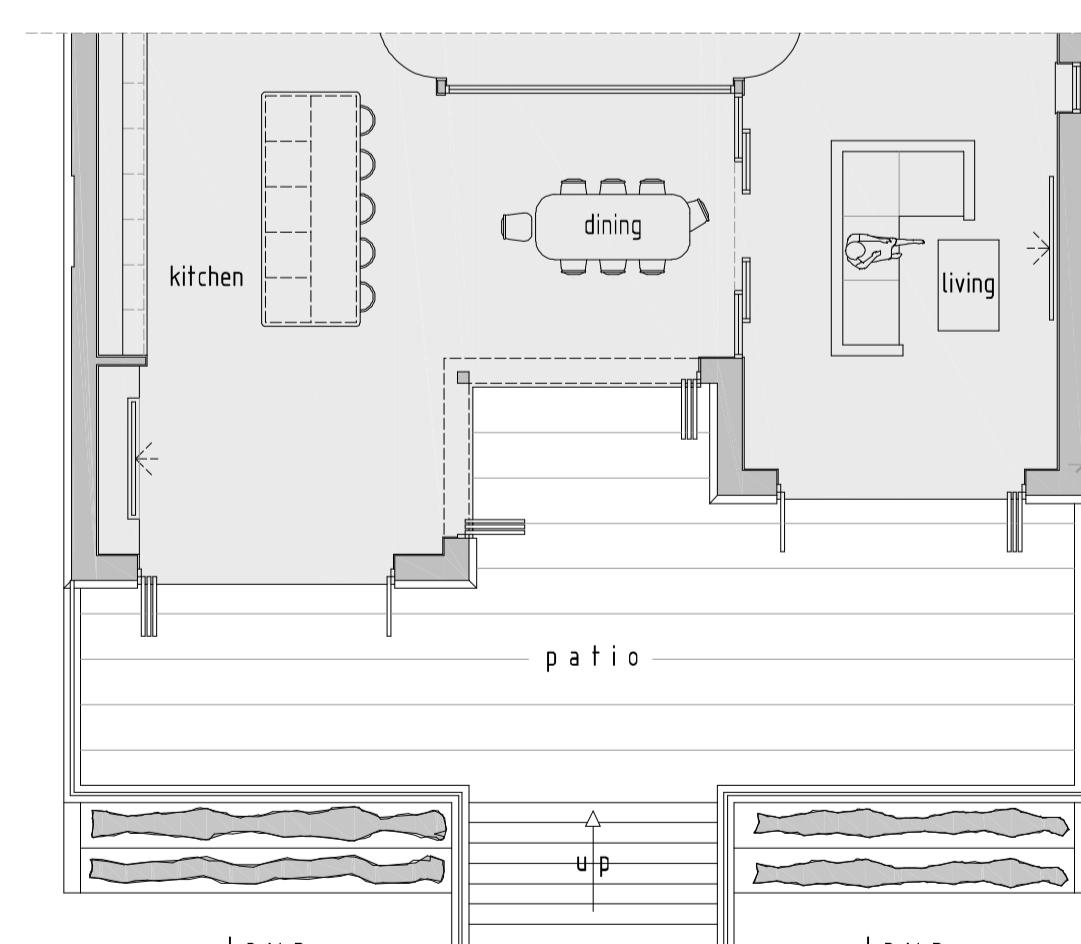
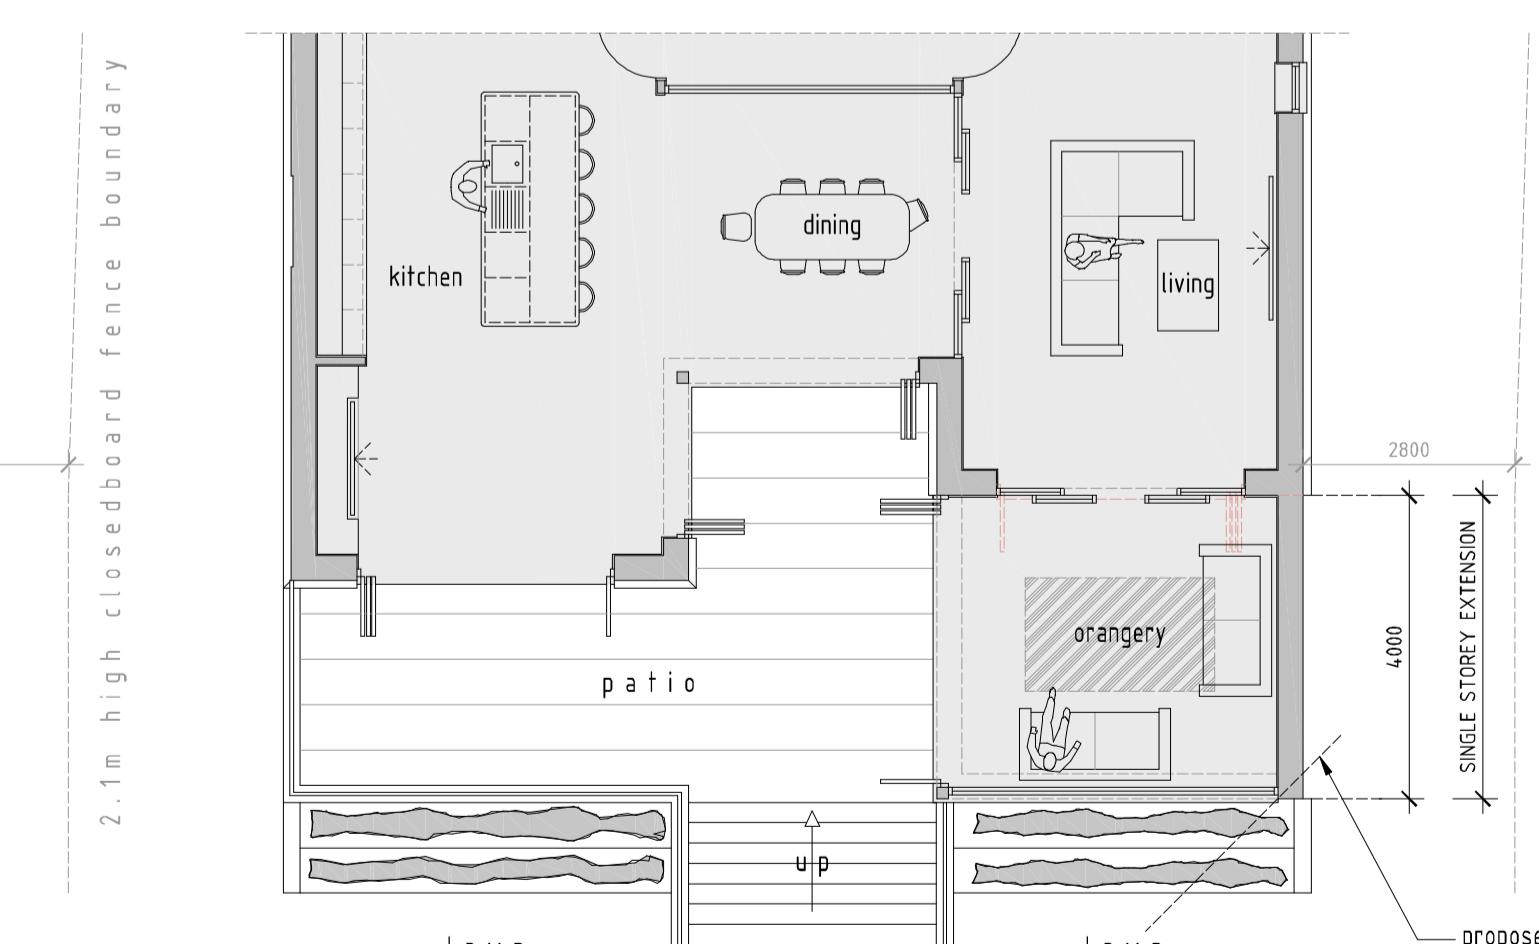
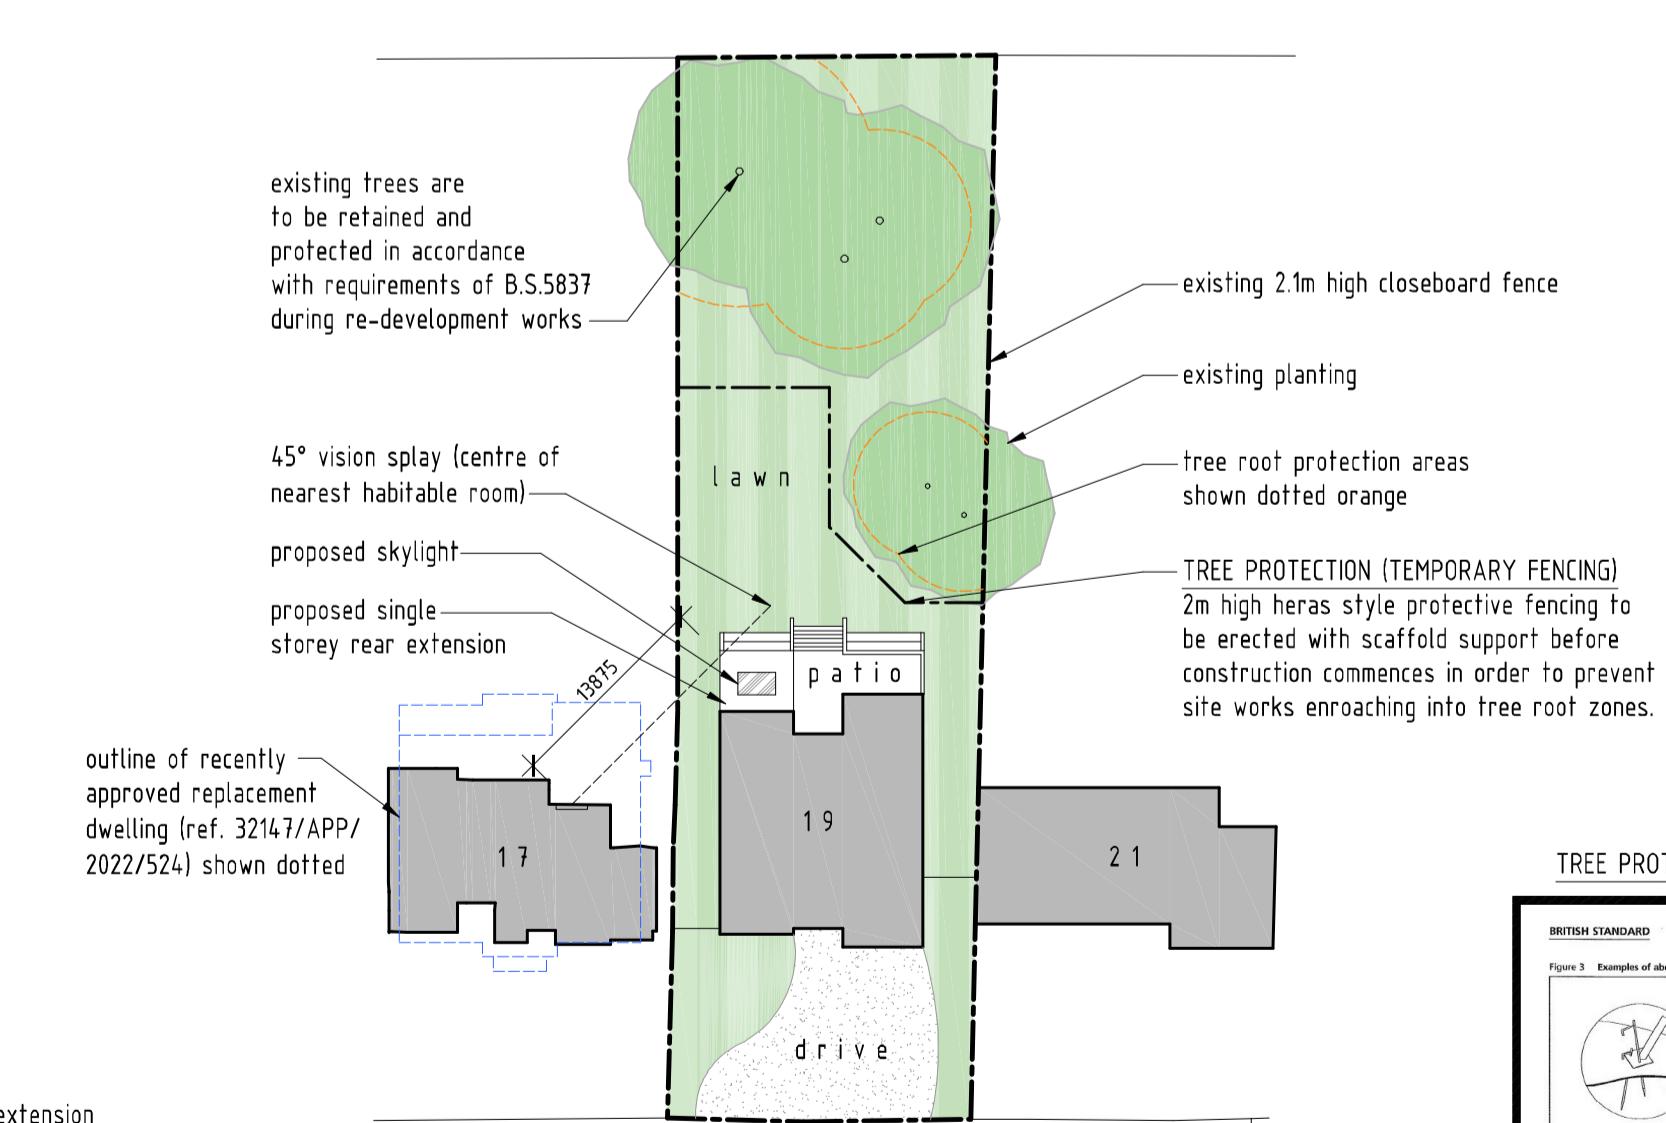
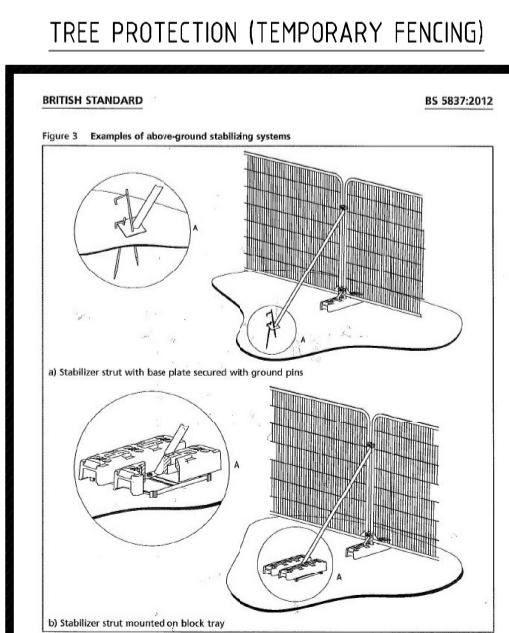


PROPOSED REAR ELEVATION  
SCALE 1:100PROPOSED SIDE ELEVATION  
SCALE 1:100PROPOSED SIDE ELEVATION  
SCALE 1:100LOCATION PLAN  
SCALE 1:1250EXISTING REAR ELEVATION  
SCALE 1:100EXISTING SIDE ELEVATION  
SCALE 1:100EXISTING SIDE ELEVATION  
SCALE 1:100EXISTING GROUND FLOOR PLAN  
SCALE 1:100PROPOSED GROUND FLOOR PLAN  
SCALE 1:100

THE BROADWALK

SITE LAYOUT PLAN  
SCALE 1:500

rev:	date:	description:
D	04/10/2022	siting / boundary amended
C	21/09/2022	tree protection details added
B	30/06/2022	45° line shown
A	22/06/2022	approved scheme at No. 17

rev:	date:	description:
scale:	1:100 A1	date: 03 / 05 / 2022
drawing no:	1402 / P / 1D	drawn: AF

drawing: EXISTING & PROPOSED FLOOR PLANS, ELEVATIONS, SITE LAYOUT PLAN, LOCATION PLAN  
project: 19 THE BROADWALK, NORTHWOOD, HA6 2XF  
client: MR & MRS RANMAL

DUSEK DESIGN ASSOCIATES LTD  
ARCHITECTURE + PLANNING01895 831 103  
info@dusek.co.uk  
www.dusek.co.uk