





EXISTING FRONT ELEVATION




EXISTING REAR ELEVATION

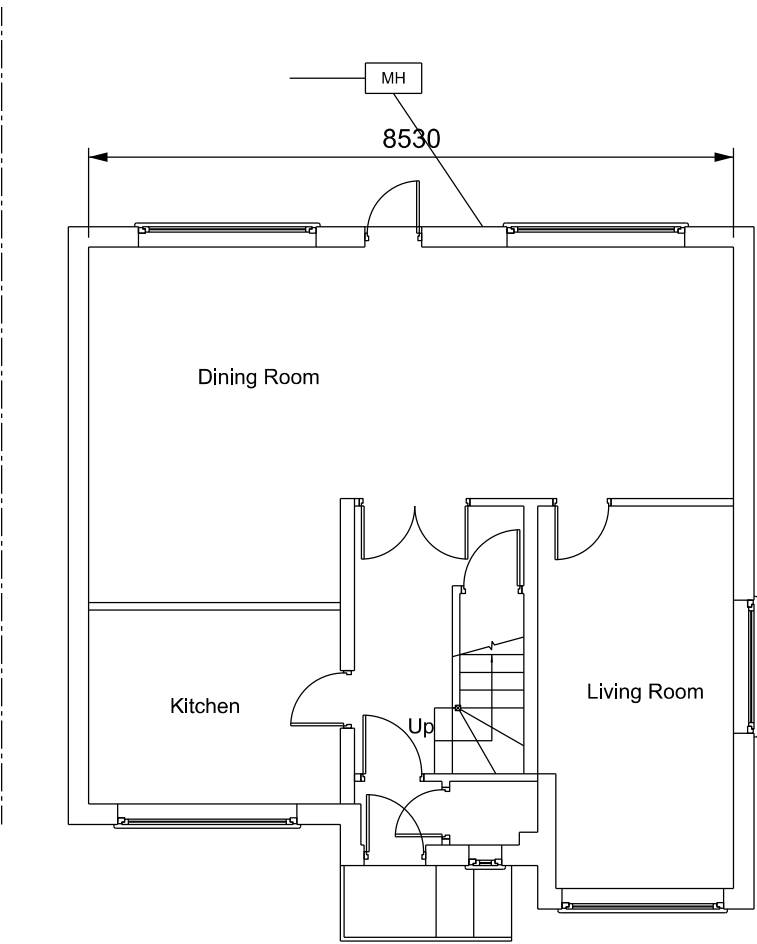


EXISTING GROUND FLOOR PLAN

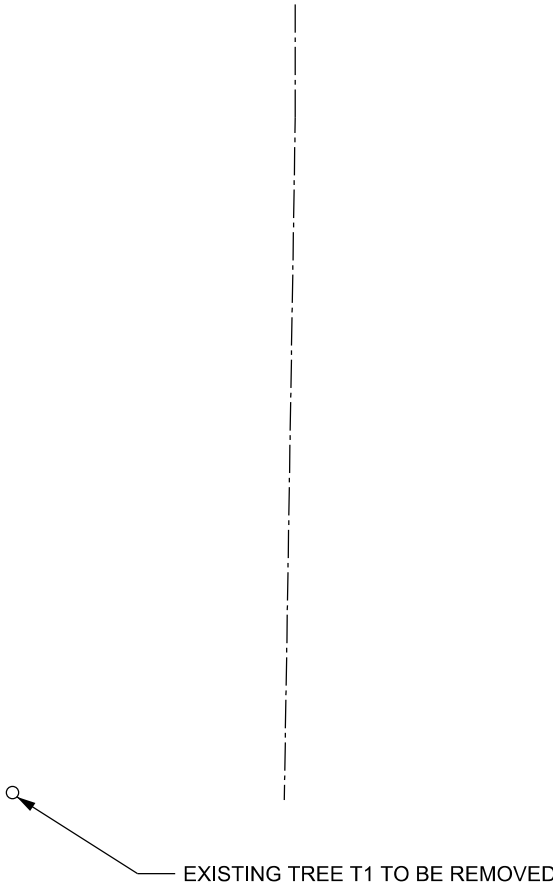


EXISTING TREE T1 TO BE REMOVED

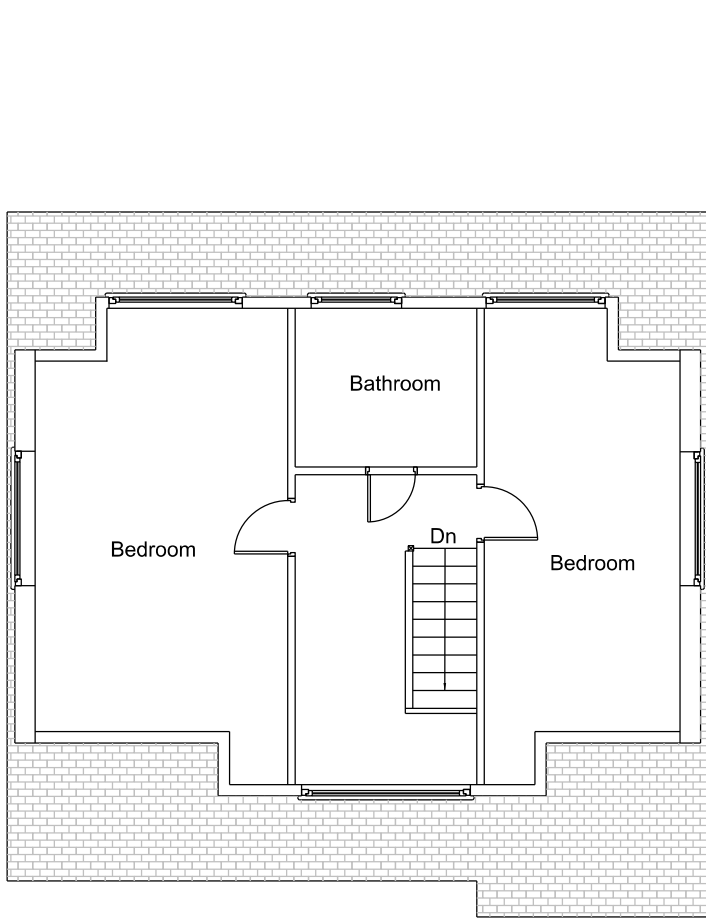


EXISTING FIRST FLOOR PLAN

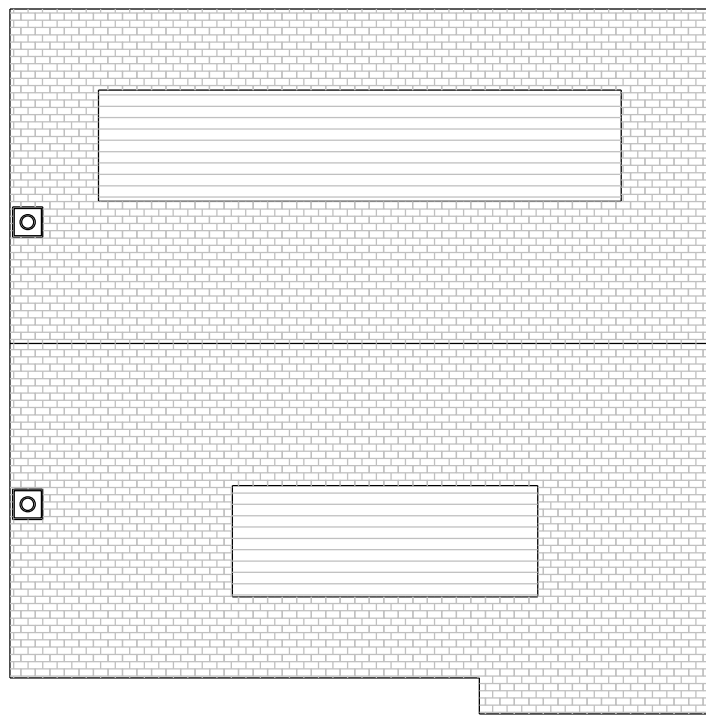


EXISTING ROOF PLAN

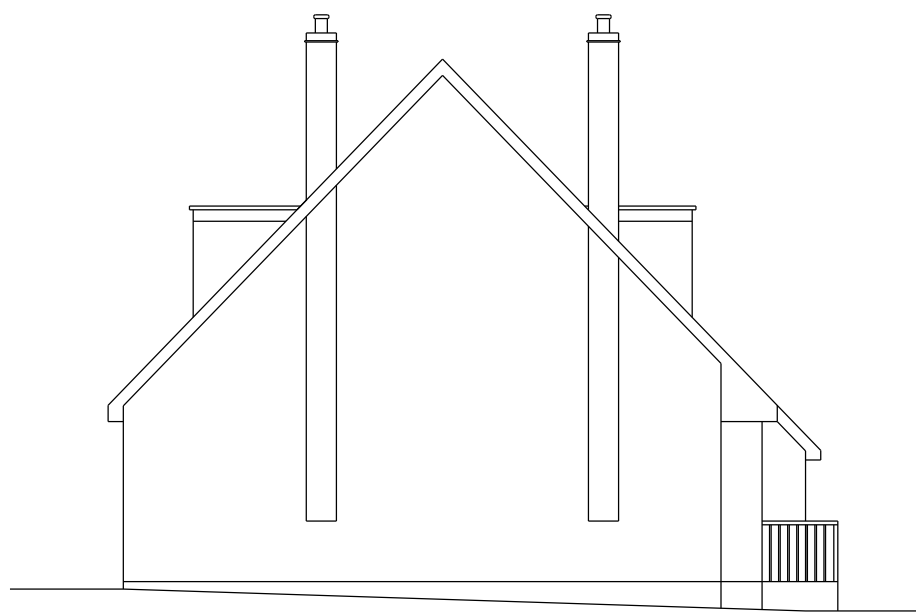

EXISTING LEFT SIDE ELEVATION

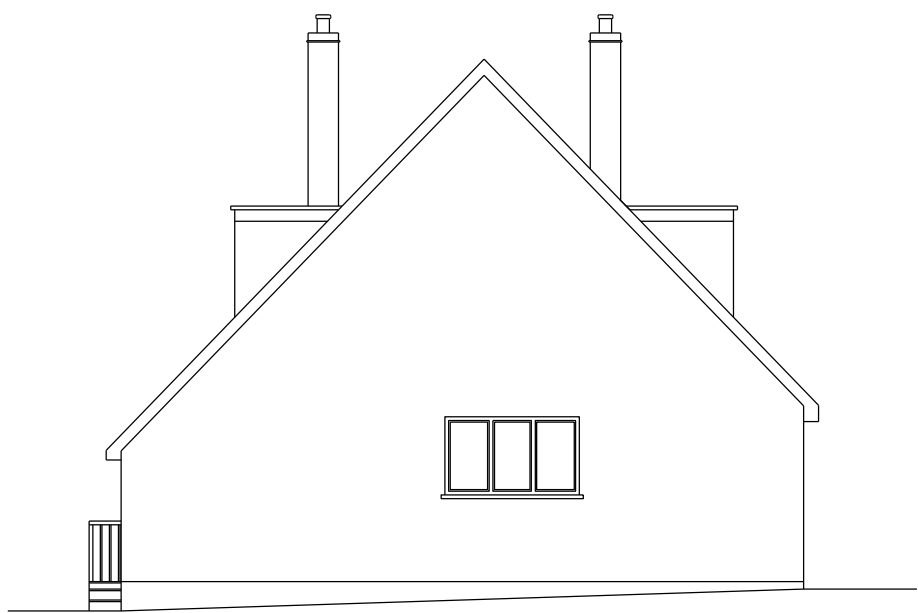

EXISTING RIGHT SIDE ELEVATION

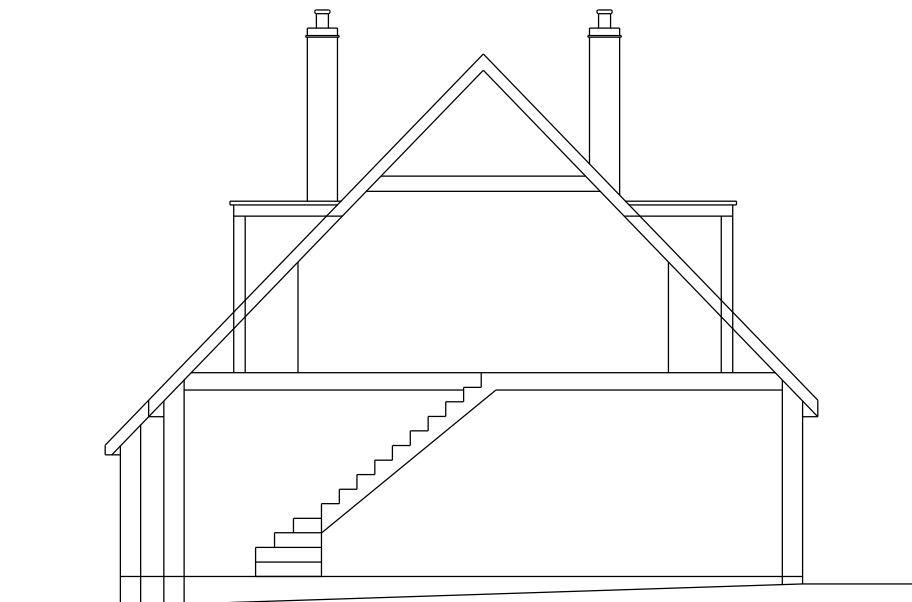

EXISTING SECTION




www.Parmardesigners.co.uk

Parmar Designers

NOTES:

1. ALL DIMENSIONS IN MILLIMETERS UNLESS OTHERWISE SPECIFIED. THIS DRAWING SHOULD NOT BE SCALED, EXCEPT FOR PLANNING PURPOSES
2. CONTRACTORS TO CONFIRM ALL DIMENSIONS ON SITE
3. THIS DRAWING IS FOR PLANNING PURPOSES ONLY. ALL WORK IS TO BE CARRIED OUT TO THE REQUIREMENTS, AND TO THE SATISFACTION OF THE LOCAL AUTHORITIES
4. THIS DRAWING IS COPYRIGHT OF PARMAR DESIGNERS

SCALE

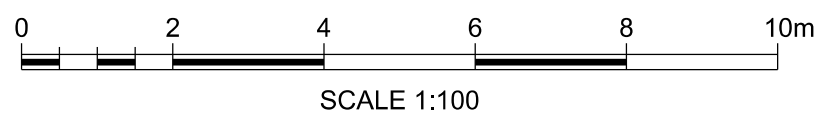

SCALE 1:100

PURPOSE OF ISSUE

PLANNING

LAYOUT TITLE

EXISTING PLANS AND ELEVATIONS

PROJECT

17 WILTSHIRE LANE  
PINNER  
HA5 2LH

DRAWING NUMBER

PD-DRG-PL-2264

DATE

30.05.22

SHEET

1 OF 2

REVISION

A01