



01 - FIRST FLOOR PLAN

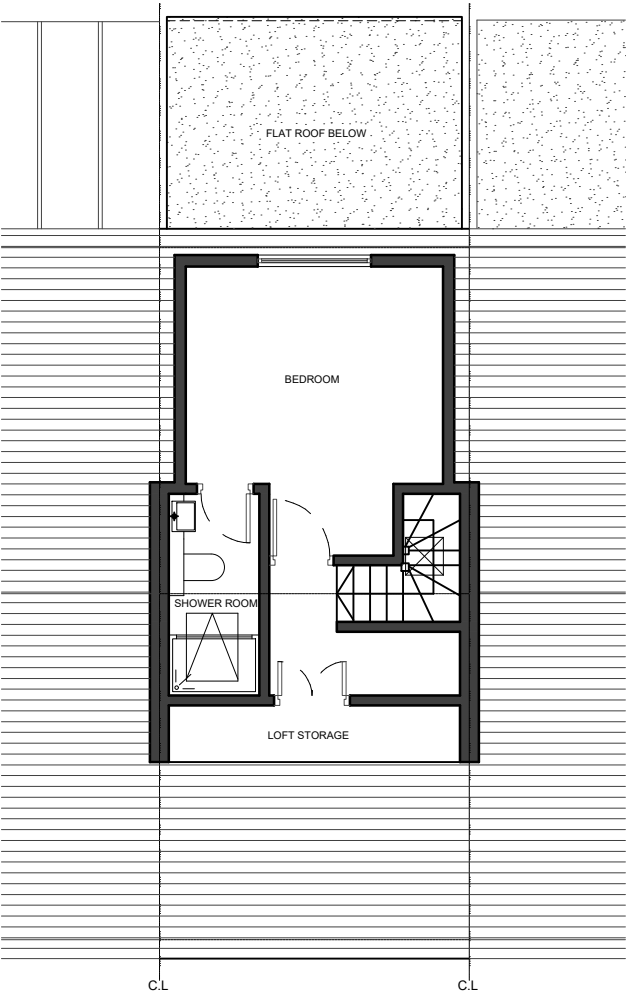

02 - LOFT FLOOR PLAN

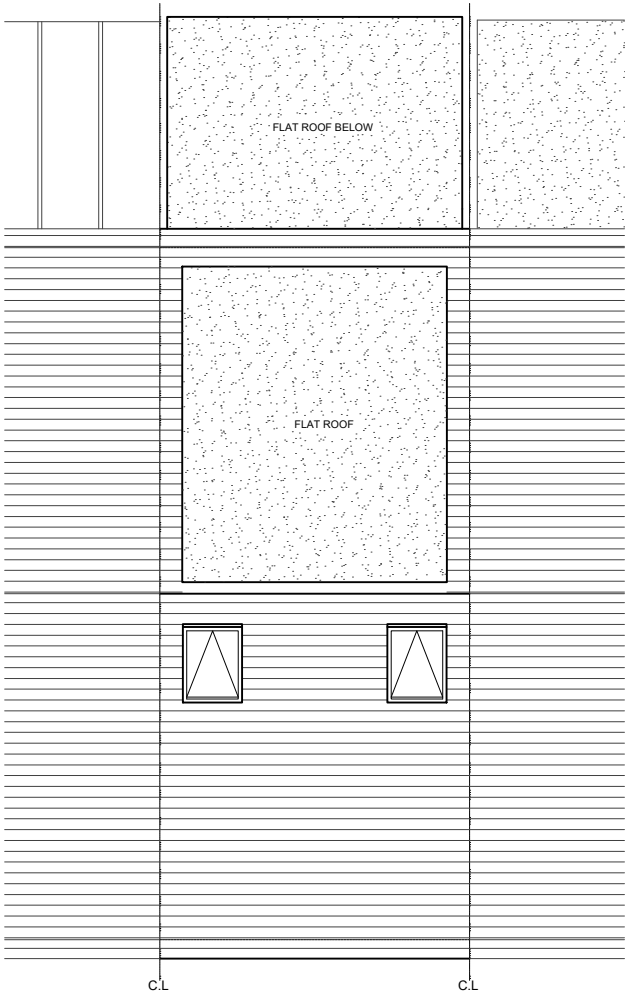


03 - ROOF PLAN



04 - FRONT ELEVATION



05 - REAR ELEVATION

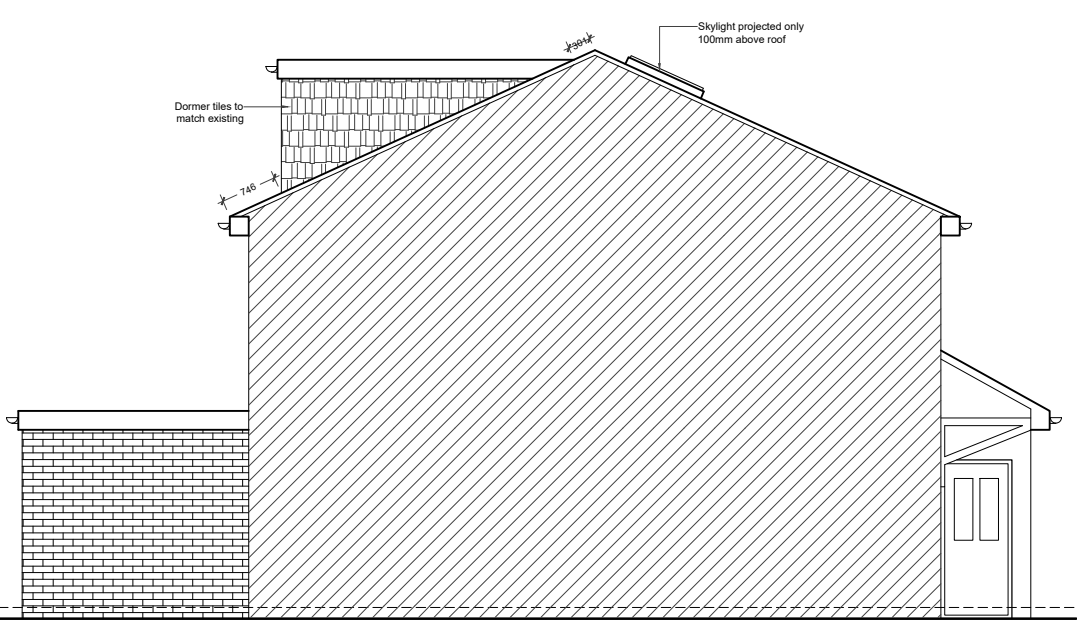

06 - SIDE ELEVATION

NOTES

- Dimensions are not to be scaled from this drawing by contractors. The contractor is requested to check all dimensions before the work started.
- Report any discrepancies to the client or architect before undertaking the work described in the drawings.
- Dimensions are approximate site dimensions and are to be verified by the contractor on site before any fabrication/site works i.e foundations etc occur
- Contractor is responsible for all temporary propping to existing structure

0 1 2m 3 4 5m
Scale

REVISIONS			
NO.	DESCRIPTION	DATE	BY

**LAWFULNESS
CERTIFICATE**

DE ARCHITECTURAL CONSULT.LTD
M: 07869580774, 07883602259
E: design.endeavour@gmail.com

Project 22 TOLLGATE DRIVE HAYES UB4 0NP
LONDON, UB4 0NP

Title PROPOSED PLANS & ELEVATIONS

Scale 1:100@A3	Drawn NK	Approved	Date JAN-23
Job No. DAC-139/23	Drawing No. PD-22TD-03	Rev.	-