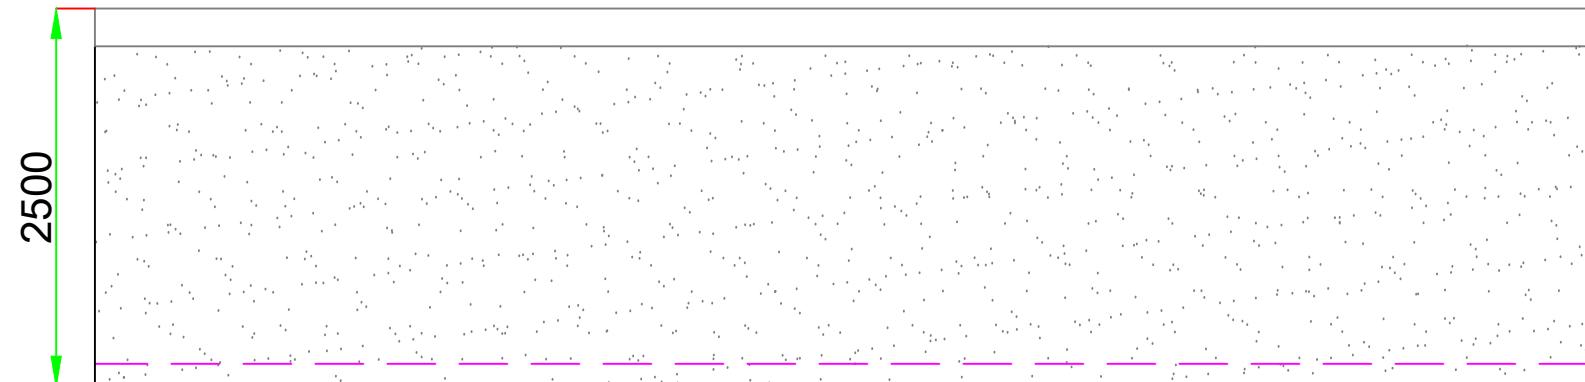


Note:


The materials used in any exterior work shall be of a similar appearance to those used in the construction of the exterior of the existing dwellinghouse

Please Note:


Bathroom window to be obscure and non-opening below 1.7m FFL

**Proposed Rear Elevation**


Scale: 1:50

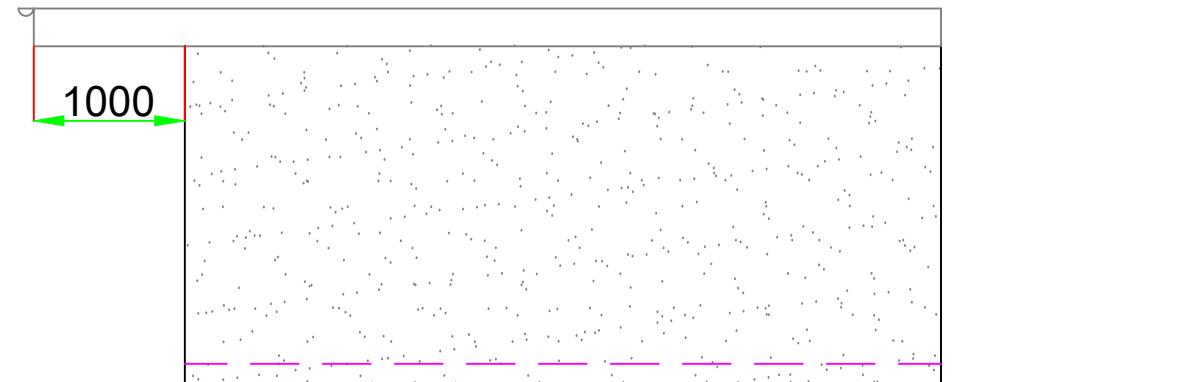**Proposed Side Elevation**

Scale: 1:50


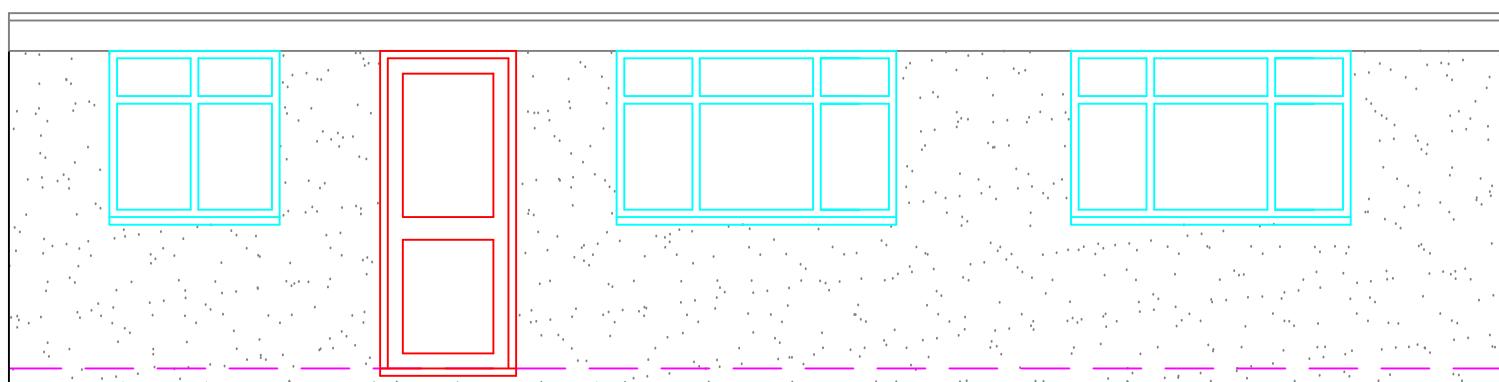
**Proposed Front Elevation**

Scale: 1:50

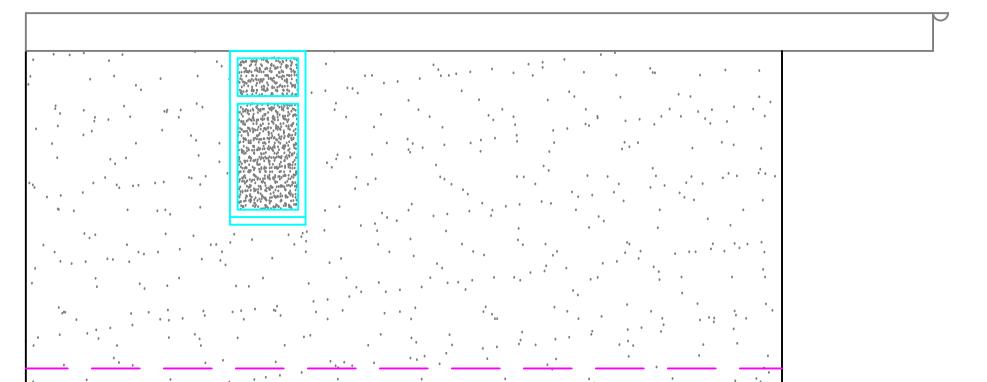**Proposed Side Elevation**

Scale: 1:50

1:50

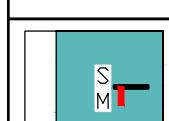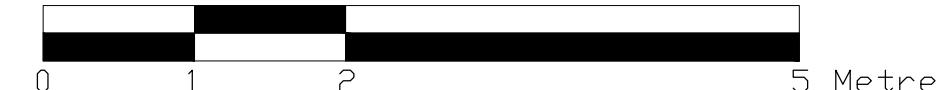

MERCHANT
DESIGN
SERVICES

Dimensions to be verified on site
DO NOT SCALE FROM THIS DRAWING.
Any areas indicated on this drawing are for guidance only.
No responsibility is taken for their accuracy.

This drawing is the property of **Sadiq Merchant**
Copyright is reserved by them and the drawing is issued on the
condition that it is not copied, reproduced, retained or disclosed
to any unauthorised person, either wholly or in part without the
consent in writing of **Sadiq Merchant**

Site Address:

27 Townfield Square
Hayes
UB3 2EX

Client Detail:

27 Townfield Square
Hayes
UB3 2EX

Title:

Proposed Outbuilding
Proposed Elevations

Drawn By: NM

Revisions:

Checked By: SM

Rev

Date: 07/2025

Revision

Drawing No. PL4/SM/27 - 02

Date

34 Channel Close, Hounslow, Middx, TW5 0PJ

Tel: 07715655809

Scale:

1:50

Paper Size: A3