


General Notes

- © ABAY ARCHITECTURE RIBA
- All dimensions and levels to be checked on site and any discrepancies to be reported to the architect before construction.
- Written dimensions to be taken in preference to scaled dimensions.

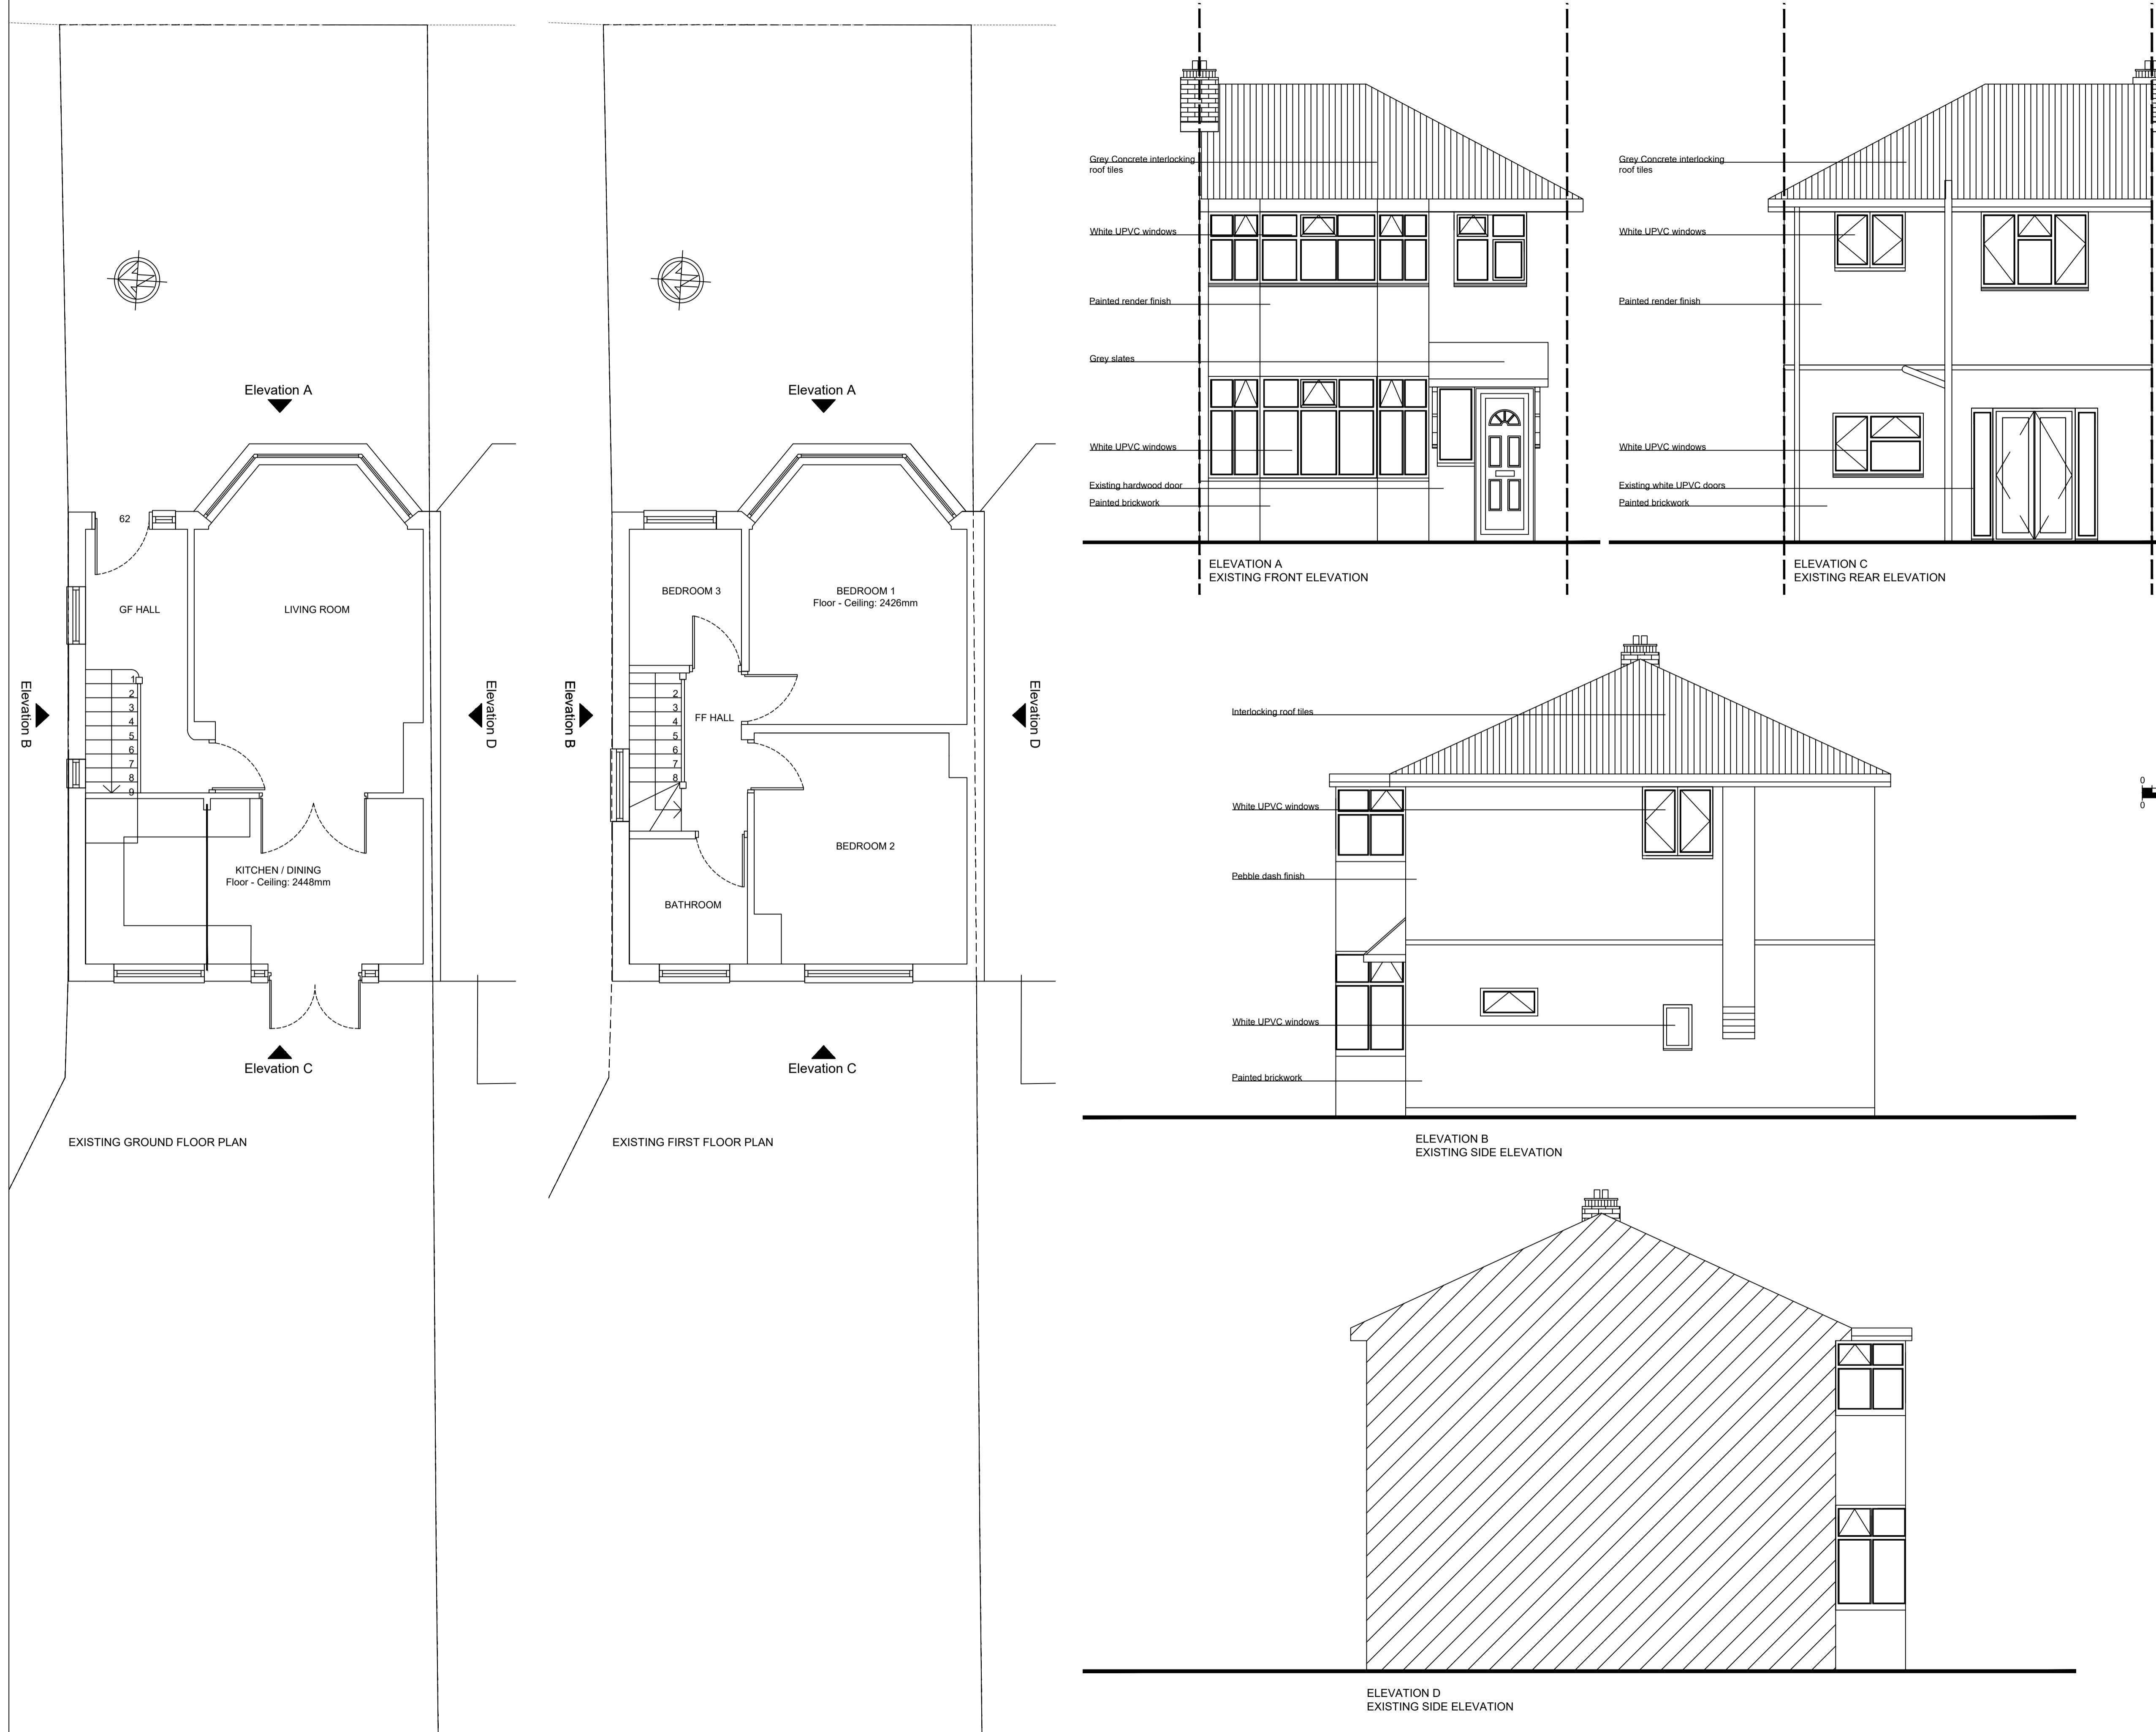

Rev	Date	Amendment
-----	------	-----------

CLIENT

Mr. Abubaker
62 Drayton Gardens
West Drayton
UB7 7LQ

PROJECT**EXISTING****FLOOR PLANS AND ELEVATIONS****DATE**

30/07/2025

SCALE

1:200 and 1:1250 @ A3

DRAWN

NA

REV

DRAWING NUMBER
1639-P-021

Neha Abayawardana RIBA
abay.architecture@yahoo.com